

PHASE I ENVIRONMENTAL SITE ASSESSMENT REPORT

Franklin Elementary School 2400 Montana Avenue Santa Monica, California 90403

PREPARED FOR:

Santa Monica-Malibu Unified School District 2828 4th Street Santa Monica, California 90405

Project Number: SMSD-21-10665

Date: April 4, 2022

TABLE OF CONTENTS

Section Page

E	XECUT	IVE SUMMARY	IV
1	INT	RODUCTION	1
	1.1	Objectives	1
	1.2	Services	1
	1.3	Assumptions	2
	1.4	LIMITATIONS	2
	1.5	TERMS	3
	1.6	ENVIRONMENTAL PROFESSIONALS	4
2	SITI	E DESCRIPTION	4
	2.1	PROPERTY LOCATION AND USE	5
	2.2	UTILITY SERVICE PROVIDERS	5
	2.3	HAZARDOUS MATERIALS AND CHEMICAL STORAGE AREAS	5
	2.4	STORAGE TANKS	5
	2.5	POLYCHLORINATED BIPHENYLS	6
	2.6	FLOOR DRAINS, SUMPS, AND CLARIFIERS	6
	2.7	BACK-UP POWER GENERATORS	6
	2.8	COOLING TOWERS	6
	2.9	ELEVATORS, LIFTS AND COMPACTORS	6
	2.10	Odors	6
	2.11	Pools of Liquid	6
	2.12	SURFACE STAINING	6
	2.13	Stressed Vegetation	6
	2.14	Solid Waste	6
	2.15	ADJACENT SITES	6
3	SITI	E SETTING	7
	3.1	Topographic	7
	3.2	REGIONAL GEOLOGY AND HYDROLOGY	7
	3.3	FLOOD PLAIN	8
	3.4	WETLANDS	8
	3.5	WATER BODIES	8

	3.6	OIL AND GAS WELLS	8
4	USI	ER-PROVIDED INFORMATION	8
	4.1	TITLE RECORDS	8
	4.2	CLEAN-UP LIENS.	8
	4.3	ACTIVITIES AND USE LIMITATIONS	8
	4.4	SPECIALIZED KNOWLEDGE	8
	4.5	COMMONLY KNOWN INFORMATION	8
	4.6	PREVIOUS ENVIRONMENTAL ASSESSMENTS	9
5	REG	CORDS REVIEW	9
	5.1	GOVERNMENTAL DATABASES	9
	5.2	REGIONAL AGENCY OFFICES	10
	5.3	HISTORICAL RECORDS	11
	5.4	PAST USES – SITE	12
	5.5	PAST USES – ADJOINING PROPERTIES	12
	5.6	Interviews	17
6	NO	N-SCOPE CONSIDERATIONS	17
7	VAI	POR ENCROACHMENT SCREENING	24
	7.1	VES METHODOLOGY	24
	7.2	VES SEARCH RESULTS	24
8	FIN	DINGS	25
	8.1	CURRENT SITE ACTIVITIES	25
	8.2	HISTORICAL SITE ACTIVITIES	25
	8.3	OFF-SITE ACTIVITIES	25
	8.4	Data-Gaps	25
9	CO	NCLUSIONS AND RECOMMENDATIONS	26
10) OII	ALIFICATIONS AND SIGNATURE	27

Franklin Elementary School

FIGURES

- 1. Site Location Map
- 2. Site Layout Map

APPENDICES

- A. Representative Site Photographs
- B. EDR Radius Report with GeoCheck
- C. Regulatory Agency Records
- D. EDR Lien and AUL Report
- E. Historical Research Documentation
- F. Interview Documentation
- G. References

NV5 Page iii

EXECUTIVE SUMMARY

Alta Environmental DBA NV5 (NV5) has completed a Phase I Environmental Site Assessment (ESA) of the Franklin Elementary School located at 2400 Montana Avenue, Santa Monica, Los Angeles County, California (Site). The ESA was performed in conformance with the scope and limitations of ASTM E1527-13 standards. Any exceptions to, or deletions from, this practice are described in Section 1.0 of this report. The assessment was performed to identify conditions indicative of releases and threatened releases of hazardous substances, pollutants, contaminants, petroleum and petroleum products, and controlled substances on, at, in, or adjacent to the Site. These issues are considered recognized environmental conditions (RECs).

Site Location and Use

The Site is located at 2400 Montana Avenue in Santa Monica, Los Angeles County, California. The property consists of a single parcel of land that totals approximately 5.2 acres in size. The Site can be identified by Los Angeles County Tax Assessor Parcel Number (APN): 4277-002-901. The Site is located within an area that is primarily residential use. Current uses of adjoining properties include residential developments in all directions.

At the time of our site reconnaissance, the Site was developed as an active elementary school. Improvements consisted of several classroom buildings, paved parking areas, temporary classroom structures (bungalows) and playground areas.

The Site was undeveloped prior to 1925. By 1928, the main classroom building had been constructed on the northwestern portion of the Site. By 1938, most of the present-day structures had been constructed on the Site. A single-family residential home was also present on the southeastern corner of the Site. Between 1965 and 1967, the single-family residence was redeveloped into parking lots and playground areas. Between 1989 and 1994, several temporary classroom structures (bungalows) were installed at the Site.

Data Gaps

The ASTM Standard defines a data gap as "a lack of or inability to obtain information required by the practice despite good faith efforts by the environmental professional to gather such information." A data gap is only significant if other information obtained during the ESA, or professional experience, raises reasonable concerns and affects the ability of the environmental professional to identify whether a given issue is a REC. The ASTM Standard requires that the ESA report identify and comment on significant data gaps. NV5 did not identify any data gaps during this assessment:

Vapor Encroachment Conditions (VEC)

A Tier 1 vapor encroachment screen (VES) for potential chemicals of concern (COC) was completed for the Site. The assessment was based on the ASTM published Standard Guide E 2600-15. The purpose of the VES was to evaluate for the potential for a vapor encroachment condition (VEC) which is the presence or likely presence of COC vapors in subsurface soils at the Site caused by the release of vapors from contaminated soil or groundwater on or near the Site. The results of the VES did not identify evidence of a potential VEC in connection with the Site.

Conclusions and Recommendations

No evidence of a REC, Controlled REC, or historic REC in connection with the Site was identified during this assessment, however, based on the age of historical and current structures on the Site, arsenic, lead-based paint, asbestos, pesticides, and PCBs in caulking may have been historically used at the Site. As a result, there is a potential for these compounds to be present in the shallow soils onsite.

NV5 Page iv

SMSD-21-10665 April 4, 2022

NV5 recommends conducting a limited Phase II subsurface investigation in areas of proposed soil disturbance to evaluate shallow soil conditions with respect to the chemicals of concern listed above.

NV5 Page v

1 INTRODUCTION

The purpose of this assessment was to evaluate the environmental condition of the site as part of the District's environmental review standards in order to comply with the California Environmental Quality Act (CEQA) and Title V of the California Education Code. The assessment was performed to the standards to satisfy one of the requirements for qualification of the innocent landowner defense, contiguous property owner, or bona fide prospective purchaser under the federal Comprehensive Environmental Response, Compensation and Liability Act (CERCLA). ASTM Standard Practice E1527-13 and the EPA Standards and Practices for All Appropriate Inquiries (40 CFR Part 312) constitute the "all appropriate inquiry into the previous ownership and uses of the property consistent with good commercial or customary practice" as defined in:

- 1. 42 U.S.C § 9601(35)(B), referenced in the ASTM Standard Practice E1527-13;
- 2. Sections 101(35)(B) (ii) and (iii) of CERCLA and referenced in the EPA Standards and Practices for All Appropriate Inquiries (40 CFR Part 312); and
- 3. 42 U.S.C. 9601(40) and 42 U.S.C. 9607(q).

This report was prepared exclusively for use by Santa Monica-Malibu Unified School District. This report may not be relied upon by any other person or entity without NV5's express written permission. The information, conclusions and recommendations described in this report apply to conditions existing at certain locations when services were performed and are intended only for the specific purposes, locations, time frames and project parameters indicated. NV5 cannot be responsible for the impact of any changes in environmental standards, practices, or regulations after performance of services.

1.1 Objectives

NV5's objective for this environmental assessment was to identify conditions indicative of releases and threatened releases of hazardous substances, pollutants, contaminants, petroleum and petroleum products, and controlled substances on, at, in, or to the Site. The assessment was done to meet ASTM Standard Practice E1527-13.

The assessment provided herein was determined based on the following:

- 1. Current and past property uses and occupancies;
- 2. Current and past uses of hazardous substances;
- Waste management and disposal activities that could have caused releases or threatened releases of hazardous substances;
- Current and past corrective actions and response activities undertaken to address past and ongoing releases of hazardous substances;
- 5. Engineering controls;
- 6. Institutional controls; and
- Evaluation of properties adjoining or located nearby the Site that have environmental conditions
 that could have resulted in conditions indicative of releases or threatened releases of hazardous
 substances to the Site.

1.2 Services

NV5 performed the following services to assess the property:

- 1. Reviewed historical sources of information;
- Searched for recorded environmental clean-up liens;
- 3. Reviewed Federal, State, Tribal, and local government records;

- 4. Visually inspected the site and the adjoining sites;
- 5. Evaluated any specialized knowledge or experience on the part of the purchaser;
- 6. Determined commonly known or reasonably ascertainable information about the property; and
- 7. Evaluated properties adjoining or located nearby the Site that have environmental conditions that could have resulted in conditions indicative of releases or threatened releases of hazardous substances to the Site.

1.3 Assumptions

NV5 has assumed the following for the purposes of this assessment:

- 1. Information provided during any interview (written or oral) was accurate and correct;
- 2. Database information reviewed was accurate and correct;
- 3. Historical information reviewed was accurate and correct;
- 4. Information reviewed at any governmental agency was accurate and correct;
- 5. Groundwater flow and depth to groundwater, unless otherwise specified by on-site well data or well data from adjacent sites, are assumed based on contours depicted on the United States Geological Survey (USGS) Topographic Maps; and
- 6. The property has been correctly and accurately identified by the client, client representatives, property contact, property owner, and/or property representatives.

1.4 Limitations

This assessment is limited to the standards set forth in ASTM Standard Practice E1527-13. This assessment specifically excludes assessment of the following:

- Asbestos and asbestos-containing building materials;
- 2. Biological agents;
- 3. Cultural and historic resources;
- 4. Ecological resources;
- 5. Endangered species;
- 6. Health and safety;
- 7. Indoor air quality unrelated to releases of hazardous substances or petroleum products into the environment;
- 8. Industrial hygiene;
- 9. Lead-Based Paint;
- 10. Lead in Drinking Water;
- 11. Mold:
- 12. Radon;
- 13. Regulatory compliance; and
- 14. Wetlands.

Considerations identified by ASTM as beyond the scope of a Phase I Environmental Site Assessment (ESA) may affect business environmental risk at a given property. These environmental issues or conditions may warrant assessment based on the type of property transaction; however, they are considered non-scope issues under ASTM Standard Practice E1527-13; and therefore, not addressed during this assessment.

Per the authorized scope of work, specific client requested items beyond the scope of ASTM E-1527-13 were addressed as part of this assessment (Section 6.0). These items included several items, listed on the following page, that address specific California Department of Education (CDE) requirements for school construction.

The conclusions and findings set forth in this report are strictly limited in time and scope to the date of the evaluation. The conclusions presented in this report are based solely on the services described herein, and not on scientific tasks or procedures beyond the scope of agreed-upon services or the time and budgeting restraints imposed by the Client. No subsurface exploratory drilling or sampling of any kind was done under the scope of this work. Unless specifically stated otherwise in the report, no chemical or physical analyses have been performed during this Phase I ESA.

Some of the information provided in this report is based upon personal interviews, and research of available documents, records, and maps held by the appropriate government and private agencies. This is subject to the limitations of historical documentation, availability, and accuracy of pertinent records and the personal recollections of those persons contacted. As applicable, NV5 has relied in good faith upon representations and information furnished by individuals with respect to operations and existing property conditions, to the extent that they have not been contradicted by data obtained from other sources. Accordingly, NV5 accepts no responsibility for any deficiencies, omissions, misrepresentations, or fraudulent acts of persons interviewed.

Property conditions, as well as local, state, tribal, and federal regulations can change significantly over time. Therefore, the recommendations and conclusions presented as a result of this study apply strictly to the environmental regulations and property conditions existing at the time the study was performed. Available information has been analyzed using currently accepted assessment techniques and it is believed that the inferences made are reasonably representative of the property. NV5 makes no warranty, express or implied, except that the services have been performed in accordance with generally accepted environmental property assessment practices applicable at the time and location of the study.

This Phase I ESA is not, and should not be construed as, a warranty or guarantee about the presence or absence of environmental contaminants that may affect the property. The assessment is not intended to assure clear title to the property in question. The sole purpose of investigation into property title records is to ascertain a historical basis of prior land use and environmental liens. All findings, conclusions, and recommendations stated in this report are based upon facts, circumstances, and industry-accepted procedures for such services as they existed at the time this report was prepared (i.e., federal, state, and local laws, rules, regulations, market conditions, economic conditions, political climate, and other applicable matters). All findings, conclusions, and recommendations stated in this report are based on the data and information provided, and observations and conditions that existed on the date and time of the property visit. Responses received from local, state, or federal agencies or other secondary sources of information after the issuance of this report may change certain facts, findings, conclusions, or circumstances to the report. A change in any fact, circumstance, or industry-accepted procedure upon which this report was based may adversely affect the findings, conclusions, and recommendations expressed in this report.

1.5 Terms

The following terms are used in this report:

- "Site" refers to the property within the approximate boundaries described in Section 2;
- "Immediate site vicinity" refers to properties adjacent to the Site that share a common boundary with the Site; and

- "Site vicinity" refers to the area within an approximate 1-mile radius of the property.
- "Recognized Environmental Conditions" (RECs) The presence or likely presence of any hazardous substances or petroleum products in, on, at or to a property: (1) due to release to the environment; (2) under conditions indicative of a release to the environment, or (3) under conditions that pose a material threat of a future release to the environment. De minimis conditions are not recognized environmental conditions.
- "Controlled Recognized Environmental Condition" (CREC) A recognized environmental condition resulting from a past release of hazardous substances or petroleum products that has been addressed to the satisfaction of the applicable regulatory authority (for example, as evidenced by the issuance of a no further action letter or equivalent, or meeting risk-based criteria established by regulatory authority), with hazardous substances or petroleum products allowed to remain in place subject to the implementation of required controls (for example, property use restrictions, activity and use limitations, institutional controls, or engineering controls). A condition identified as a controlled recognized environmental condition does not imply that the environmental professional has evaluated or confirmed the adequacy, implementation, or continued effectiveness of the required control that has been, or is intended to be, implemented.
- "Historical Recognized Environmental Condition" (HREC) A past release of any hazardous substances or petroleum products that has occurred in connection with the property and has been addressed to the satisfaction of the applicable regulatory authority or meeting unrestricted use criteria established by a regulatory authority, without subjecting the property to any required controls (for example, property use restrictions, activity and use limitations, institutional controls, or engineering controls).
- "Migrate/migration" For the purposes of this practice, "migrate" and "migration" refers to the movement of *hazardous substances* or *petroleum products* in any form, including, for example, solid and liquid at the surface or subsurface, and vapor in the subsurface.
- "Hazardous Substances" The term "hazardous substance" is used here in general accordance with its use as defined in the following regulations:
 - -- Comprehensive Environmental Response, Compensation, and Liability Act (CERCLA) of 1980, as amended; and
 - -- Superfund Amendment and Reauthorization Act (SARA) of 1986, as amended.

The terms "material," "waste," and "substances" are used interchangeably, and no legal distinction is implied between the terms as used herein. The words "impact" or "impacted" are used to mean the effect or result of a release of a hazardous substance that could result in a hazardous waste being present at the property. Search distances for government agency lists were those designated by the ASTM Standard E 1527-13.

1.6 Environmental Professionals

This document has been prepared by an Environmental Professional as defined by the EPA, 40 CFR Part 312.10. All work performed for this assessment was performed by or under the direct supervision of an Environmental Professional.

2 SITE DESCRIPTION

Mr. Eric Fraske of NV5 conducted a site reconnaissance on January 27, 2022. The descriptions provided herein are based on information provided by the current site representatives and on observations made during that visit. Representative site photographs are included in Appendix A. Site Location and Site

Franklin Elementary School

Layout maps depicting the areas and features described in the following sections are also provided in Figures 1 and 2.

2.1 Property Location and Use

2.1.1 Location and Size

The Site is located at 2400 Montana Avenue in Santa Monica, Los Angeles County, California. The property consists of a single parcel of land that totals approximately 5.2 acres in size. The Site can be identified by Los Angeles County Tax Assessor Parcel Number (APN): 4277-002-901.

2.1.2 Use

At the time of our site reconnaissance, the Site was developed with an elementary school. Improvements consisted of several classroom buildings, paved parking areas, temporary classroom structures (bungalows) and playground areas.

2.2 Utility Service Providers

The utilities servicing the Site are:

Electricity Southern California Edison Water City of Santa Monica

Gas Southern California Gas Company

Sewer Santa Monica Public Works

Municipal Waste City of Santa Monica Public Works Department, Resource and Recycling

Division

Hazardous Waste N/A

No water wells or septic systems were observed or reported to be present at the Site during the site reconnaissance.

2.3 Hazardous Materials and Chemical Storage Areas

Small quantities of household cleaning products were observed and reported to be present at the Site in janitorial closets and storage area. No evidence of spills, leaks, or releases of these materials was observed during the site reconnaissance. Their presence is not considered to represent a REC.

2.3.1 Drums

No evidence of hazardous materials in drums on the Site was observed.

2.4 Storage Tanks

2.4.1 Aboveground Storage Tanks (ASTs)

No evidence of ASTs at the Site was observed or reported during the site reconnaissance.

2.4.2 Underground Storage Tanks (USTs)

No evidence of USTs at the Site was observed or reported during the site reconnaissance.

2.4.3 Septic Tanks

No evidence of septic tanks was observed onsite or reported during the site reconnaissance.

2.5 Polychlorinated Biphenyls

Additionally, several pole-mounted electrical transformers were observed along the adjoining properties. No evidence of a past release from the transformers was observed or reported during the Site reconnaissance.

2.6 Floor Drains, Sumps, and Clarifiers

No clarifiers or sumps were observed or reported to be on the Site. Floor drains were observed in kitchen and restroom areas, however no evidence of spills or leaks into the floor drain was observed during the site reconnaissance.

2.7 Back-Up Power Generators

No fixed back-up power generators were observed or reported to be on the Site.

2.8 Cooling Towers

No cooling towers were observed or reported to be on the Site.

2.9 Elevators, Lifts and Compactors

A hydraulic passenger elevator is present in the main Site building. A wheelchair lift is present on the side of the stage in the auditorium. The elevator and lift appeared to be in good condition with no evidence of past leaks or releases.

2.10 Odors

No strong, pungent, or noxious odors indicative of a past release of hazardous substances or petroleum products were identified during this assessment.

2.11 Pools of Liquid

No standing surface water or other pits, ponds, or lagoons potentially containing hazardous substances or petroleum products were identified within the Site.

2.12 Surface Staining

No surface staining indicative of a past release of hazardous substances or petroleum products was identified within the Site.

2.13 Stressed Vegetation

No stressed vegetation or other indications of potential release of hazardous substances or petroleum products were observed during the site reconnaissance.

2.14 Solid Waste

No indications of unauthorized dumping of trash, construction or demolition debris, or other solid waste disposal were identified during the site reconnaissance.

2.15 Adjacent Sites

The Site is located within an area of mixed commercial and residential use. The following land use in the near vicinity of the property was observed:

Direction	Property Name	Property Address	Business Operation
	N/A	2309 Montana Avenue	Single-Family Residential
Northwest	N/A	754 24 th Street	Single-Family Residential
Northwest	N/A	751 24 th Street	Single-Family Residential
	N/A	752 25 th Street	Single-Family Residential
Northeast	N/A	2402 Montana Avenue	Multi-Family Residential
	N/A	814-858 25 th Street	Multi-Family and Single- Family Residential
	N/A	2320 Idaho Avenue	Single-Family Residential
Sauthanat	N/A	2324 Idaho Avenue	Single-Family Residential
Southeast	N/A	903 24 th Street	Single-Family Residential
	N/A	2406 Idaho Street	Single-Family Residential
Courthousest	N/A	805-859 23 rd Street	Single-Family Residential
Southwest	N/A	2302-2316 Montana Avenue	Multi-Family Residential

3 SITE SETTING

3.1 Topographic

The 2018 United States Geological Survey (USGS), [Beverly Hills] 7.5 Minute Topographic Quadrangle map of the Site and surrounding vicinity was reviewed. The elevation of the property is approximately 260 feet above mean sea level. Topography was observed to slope slightly in a southeasterly direction during the site reconnaissance. A copy of the USGS 7.5 Minute Topographic Quadrangle Map is included in Appendix B.

3.2 Regional Geology and Hydrology

The following description of regional geology and hydrology was developed based on regional information presented on the EDR GeoCheck report (2022) and Regional Water Quality Control Board's online *Geotracker* database.

According to United States Department of Agriculture (USDA) soil data published in the EDR GeoCheck report, soils underlying the Site are classified as urban land. Soils of this type are a mixture of sandy and gravelly loam (Appendix B).

Groundwater data published on the *Geotracker* website for an ongoing groundwater investigation at the Providence Saint John's Health Center located at 2121 Santa Monica Boulevard (approximately ½ mile southwest of the Site) indicated that the shallowest groundwater in the vicinity of the Site is approximately 140 feet below ground surface and flows towards the southeast.

3.3 Flood Plain

According to Federal Emergency Management Agency flood plain data presented in the site-specific Environmental Data Resources (EDR) Geocheck Report, the Site is not located within a 100-year or 500-year flood zone (EDR, 2021). The EDR Report is presented as Appendix B.

3.4 Wetlands

According to map data published on the United States Department of Fish and Wildlife (USFW) National Wetlands Inventory (https://www.fws.gov/wetlands/data/mapper.html), No wetlands are mapped on the subject or adjoining properties (Appendix C).

3.5 Water Bodies

No water bodies were observed on the subject or adjoining properties.

3.6 Oil and Gas Wells

According to the State of California, Department of Conservation, Geologic Energy Management Division (CalGEM) oil and gas well finder map (WellSTAR), no oil/gas wells were identified on the Site or adjoining properties.

4 USER-PROVIDED INFORMATION

Information obtained during the interview process is presented in the following sections.

4.1 Title Records

Title records were not provided by the site user representative. Chain of Title Records were obtained by NV5 and are presented in Appendix D. The current owner is listed as Santa Monica-Malibu Unified School District. No vesting deeds prior to 1940 were found during a search of Los Angeles County Recorder's and Assessor's offices.

4.2 Clean-Up Liens

No knowledge of any clean-up liens against the Site was reported by those interviewed. Furthermore, the EDR Environmental Lien and AUL Search report did not identify any environmental liens for the Site (Appendix D).

4.3 Activities and Use Limitations

No knowledge of site-specific activities or use limitations recorded against the Site were reported by those interviewed. Furthermore, according to the EDR Lien and AUL Search report, no Activity and Use Limitations are identified for the Site (Appendix D).

4.4 Specialized Knowledge

No specialized knowledge identifying evidence of a recognized environmental condition was disclosed by those interviewed during this Phase I investigation.

4.5 Commonly Known Information

No commonly known information identifying evidence of a recognized environmental condition was disclosed by those interviewed during this Phase I investigation.

4.6 Previous Environmental Assessments

The client provided NV5 with a copy of a previous Phase I Environmental Screening that was conducted by LFR Inc. (LFR) on May 5, 2008. LFR did not find any on-Site of off-Site releases or environmental concerns, except for the following:

Due to the presence of current and former structures on the Site, lead and termiticides
(chlorinated pesticides) may be in the soil. DTSC typically requires lead sampling anytime a
structure that was constructed prior to the ban of LBP in the late 1970s/early 1980s is present at
a Site.

These documents are summarized below and presented in Appendix F.

5 RECORDS REVIEW

5.1 Governmental Databases

NV5 contracted EDR to perform a radius search of governmental databases for this project. The distribution of listed sites with respect to the Site is tabulated and mapped in EDR's Radius Map Report, which can be found in Appendix B. The reader is referred to the table, which can be found near the front of EDR's report.

NV5 conducted a review of the above-referenced database reports and provides the following findings based on sites that have the potential to impact the Site, with respect to the inferred southeasterly groundwater flow direction. Our findings are based on the assumption that a hazardous material released to the subsurface generally does not migrate laterally within unsaturated soil for a significant distance. Although a hazardous material can migrate in groundwater in a generally down-gradient direction, there are limitations to this interpretation such as groundwater depth, soil lithology and other subsurface barriers.

5.1.1 Site Database Findings

EDR's report did identify the Site address, as summarized below:

Facility	Franklin Elementary School	
Name &	2400 Montana Avenue	Site
Address	Santa Monica, California	

Database(s) Listed: ECHO, HWTS HAZNET, FINDS, RCRA NONGEN/NLR

The Site address was listed on the ECHO database; however, no violations are reported. According to the four HWTZ HAZNET database listings, this facility disposed of; 8.4 tons of asbestos containing waste in 1994, 0.15 tons of aqueous solution with total organic residues less than 10 percent in 2013, 0.12 tons of polychlorinated biphenyls materials in 2019, and 6.7 tons of asbestos containing waste in 1984. The FINDS database and RCRA NonGen/NLR databases indicated that this facility is not listed as a handler of nonhazardous or hazardous waste.

5.1.2 Adjoining Property Database Findings

EDR's report identified multiple adjoining properties. The details of these listings are presented below.

Facility Name & Address	United Property Management Services 2310 Montana Avenue Santa Monica, California	Southwestern Adjoining Property
Details and AND State of DODA MONOFINING D		

Database(s) Listed: RCRA NONGEN/NLR

According to the RCRA NonGen/NLR database, this facility was reported to not be a generator of hazardous waste as of February and November of 2019.

Facility	805 23 rd Vila A, LP	Southwestern
Name &	805 23 rd Street	
Address	Santa Monica, California	Adjoining Property

Database(s) Listed: RCRA NONGEN/NLR

According to the RCRA NonGen/NLR database, this facility was reported to not be a generator of hazardous waste as of February and April of 2020.

Facility Name &	Ever Ready Service Station 2502 Montana Avenue	Northeastern
Address	Santa Monica, California	Adjoining Property

Database(s) Listed: EDR HIST AUTO

This former facility is located across 25th Street from the northern portion of the Site. According to the EDR HIST AUTO database, this facility was reported to operate as an automobile service and gasoline station from 1928 to 1972. According to local Fire Department records (see Section 5.2), all USTs were removed from this property in 1974. Based on the removal of the USTs, separation distance, and local depth to groundwater, this listing is not considered to represent an REC with respect to the Site.

5.1.3 General Vicinity Database Findings

EDR's report identified multiple off-site facilities within applicable ASTM search radii. NV5 considered all of the listed sites unlikely to impact the subject site, based upon factors including (but not limited to):

- The nature of the listing;
- The use of the site:
- When the site was listed and its current listed status;
- The developmental density of the setting;
- The distance between the listed and subject sites as related to the distance that releases are likely to migrate based on local surface and subsurface drainage conditions;
- The presence of intervening drainage divides; and/or
- The inferred groundwater movement.

5.2 Regional Agency Offices

NV5 submitted information requests to the various county and regional agencies that may have records with regard to environmentally-oriented concerns affecting the Site, in accordance with ASTM E1527-13 requirements. Should significant records be identified at a later date, an addendum to this report will be issued. Documentation obtained from regulatory agency requests is presented in Appendix C.

Agency	Records Summary
California Division of Geologic Energy Management (CalGEM)	No oil or gas wells were identified on the Site or adjoining properties.
Regional Water Quality Control Board – GEOTRACKER	Site No records identified. Adjoining Property No records identified.
Department of Toxic Substances Control – ENVIROSTOR	Site No records identified. Adjoining Property No records identified.
Santa Monica Fire Department	Site No records identified. Adjoining Property NV5 obtained records pertaining to the former automotive service station located at 2502 Montana Avenue (Northeastern Adjoining Property). According to these records, four oil and gasoline USTs were installed and operated at this property in 1950. Permit records indicated that all tanks were removed in 1974 under supervision of the Santa Monica Fire Department. This property was subsequently redeveloped into a multi-family residential apartment building.
City of Santa Monica Building and Safety Department	Records identified included various building permits related to installing new bus shelters and constructing new shelter footings, and SCE upgrading equipment for system reliability in August of 2011.

5.3 Historical Records

NV5 used USGS Topo maps, aerial photographs, fire insurance maps, and historical street directories to provide information about the history of the Site and its surroundings. The resources NV5 reviewed are tabulated below and presented in Appendix E.

Historical Resources		
Source Type	Years Reviewed	Source
USGS Topo Maps	1894, 1896, 1898, 1900, 1902/03, 1920, 1921, 1925/1928, 1934, 1950/52, 1966/67, 1972/76, 1981, 1995, 2012, 2015, 2018	USGS/EDR
Aerial Photograph(s)	1928, 1938, 1947, 1952, 1964, 1967, 1972, 1977, 1983, 1989, 1994, 2002, 2005, 2009, 2012, 2016	EDR

Historical Resources		
Source Type	Years Reviewed	Source
Fire Insurance (Sanborn) Maps	1950, 1965, 1986	EDR
Street Directories	1920-2014	EDR

5.4 Past Uses - Site

Our interpretation of past uses of the property, based on the historical data sources listed above, are tabulated below.

Date	Interpreted Property Use
1894 to 1925	USGS Topo maps depict the Site as vacant and undeveloped.
1928	An aerial photograph depicts the northwestern portion of the Site to be developed with the main school building.
1938 to 1965	Aerial photographs, topo maps, and Sanborn Insurance maps depict the northwestern portion of the Site to be developed with the present-day Franklin Elementary School. A residential home is depicted on the southeastern corner of the property. Historic city directories identified the tenant of the property as: 2400 Montana Avenue • Franklin Elementary School (1954 through 1965)
	 Santa Monica Unified School District (1985 through 1965) Santa Monica Malibu Unified School District (1954 through 2014) Santa Monica City College (1958)
	Aerial photographs indicate the residential home on the southeastern corner of the Site has been redeveloped with a parking lot and playground area. Several temporary classrooms (bungalows) were constructed at the Site between 1989 and 1994.
	Historic city directories identified the tenant of the property as:
1967 to 2022	 2400 Montana Avenue Franklin Elementary School (1970 through 2014) Santa Monica Malibu Unified School District (1970 through 2014) Franklin Star Art Center (1999) Franklin Elementary Children's Center (1999 through 2014)

5.5 Past Uses – Adjoining Properties

Our interpretation of past uses of the adjoining properties, based on the historical data sources listed previously, are tabulated below.

Date	Description		
Northwest Adjo	Northwest Adjoining Properties		
1894 to 1928	USGS Topo maps and aerial photographs depict the properties to be vacant and undeveloped.		
1931 to 2022	USGS Topo Maps, aerial photographs, Sanborn maps, and LA County current tax assessor records show that the properties were initially developed with single-family residences between 1931 and 1955. One of the single-family residences was redeveloped with a new residence in 2005. Historic city directories identified the tenants of the property as: T51 24th Street		
Northeast Adio	ining Properties		
1894 to 1921	USGS Topo maps, aerial photographs, and Sanborn maps depict the properties to be vacant and undeveloped.		

USGS Topo maps, aerial photographs and Sanborn maps depict the properties to be developed with single-family residences as early as the 1920's. Assessor records indicate that the first single-family residence on this block was constructed in 1925 and the most recent single-family residence was constructed in 2017. A gasoline and automobile service station occupied the property at 2502 Montana Avenue from 1928 to at least 1970 (EDR identified it from 1928 to 1972) before being demolished and redeveloped with a multi-family residence in 1974.

Historic city directories identified the tenants of the property as:

2502 Montana Avenue

- Ever Ready Service Station (1928 through 1933)
- Myers & Lore Gas Station (1940)
- Myers H C auto repair (1940 through 1948)
- Watkins H O gas station (1948)
- Myers Henry C auto repair/garage (1954 through 1965)
- Watkins Jack Gas Station (1954 through 1965)
- Bill S Service (1970)
- Various residential tenants (1975 through 2014)

807 25th Street

Various residential tenants/owners (1976 to 2014)

814 25th Street

1925 to 2022

Various residential tenants/owners (1928 to 2014)

818 25th Street

Various residential tenants/owners (1994 to 2014)

824 25th Street

Various residential tenants/owners (1954 to 2014)

832 25th Street

Various residential tenants/owners (1928 to 2014)

834 25th Street

Various residential tenants/owners (1940 to 2014)

838 25th Street

Various residential tenants/owners (1940 to 2014)

844 25th Street

Various residential tenants/owners (1940 to 2014)

848 25th Street

Various residential tenants/owners (1948 to 2014)

854 25th Street

Various residential tenants/owners (1928 to 2014)

Date	Description
	Street Various residential tenants/owners (1933 to 2014)
Southeast Adjo	pining Properties
1894 to 1921	USGS Topo maps, aerial photographs, and Sanborn maps depict the properties to be vacant and undeveloped.
1926 to 2022	USGS Topo Maps, aerial photographs, Sanborn maps, and LA County current tax assessor records show that the properties were initially developed with single-family residences between 1926 and 1940. One of the single-family residences was redeveloped with a new residence in 2007. Historic city directories identified the tenants of the property as: 904 24th Street • Various residential tenants/owners (1928 to 2014) 2406 Idaho Avenue • Various residential tenants/owners (1948 to 2014) 2320 Idaho Avenue • No directory listings 2324 Idaho Avenue • No directory listings
Southwest Adj	oining Properties
1894 to 1917	USGS Topo maps, aerial photographs, and Sanborn maps depict the properties to be vacant and undeveloped.

Date	Description
	LA County current assessor records indicate that this block was first developed with single-family residences between 1918 and 1941. One of the residences was redeveloped in 2005.
	Historic city directories identified the tenants of the property as:
	805 23 rd Street ◆ Various residential tenants/owners (1948 to 2014)
	 811 23rd Street Various residential tenants/owners (1928 to 1970 and 1985 to 2014) Alexander Center Technique American Center for The (1976 to 1980)
	813 23 rd Street ◆ Various residential tenants/owners (1970 to 2014)
	817 23 rd Street ◆ Various residential tenants/owners (1928 to 2014)
	823 23 rd Street ◆ Various residential tenants/owners (1940 to 2014)
1918 to 2022	827 23 rd Street ◆ Various residential tenants/owners (1928 to 2014)
	833 23 rd Street ◆ Various residential tenants/owners (1940 to 2014)
	841 23 rd Street ◆ Various residential tenants/owners (1933 to 2014)
	843 23 rd Street ◆ Various residential tenants/owners (1928 to 2014)
	847 23 rd Street ◆ Various residential tenants/owners (1940 to 2014)
	Street Various residential tenants/owners (1928 to 2014)
	859 23 rd Street ◆ Various residential tenants/owners (1948 to 2014)

5.6 Interviews

NV5 interviewed parties potentially having information about current and/or former conditions at the Site. The parties and their affiliation are tabulated on the following page.

Interviews			
Name	Affiliation	Role	
Julian Capata	SMMUSD	Client/User	
Matthew Smith	SMMUSD	Site Contact/Site Representative	

No evidence of a REC in connection with the Site was disclosed during the abovementioned interviews. Pertinent information collected during these interviews has been incorporated throughout the report where appropriate. Interview records are presented in Appendix F.

6 NON-SCOPE CONSIDERATIONS

Per the authorized scope of work, items beyond the scope of ASTM E-1527-13 were addressed as part of this assessment. These items included several items, listed on the following page, that address specific California Department of Education (CDE) requirements for school construction.

Table 1 CDE Requirements		
Regulation/Code	Description	
Ed. Code § 17213 (a)	The school district, as the lead agency, as defined in Section 21067 of the Public Resources Code, determines that the property purchased or to be built upon is not any of the following:	
Ed. Code § 17213 (a)(1)	The site of a current or former hazardous waste disposal site or solid waste disposal site, unless if the site was a former solid waste disposal site, the governing board of the school district concludes that the wastes have been removed.	
Source:		
Envirostor https://www.envirostor.dtsc.ca.gov/public/ GeoTracker	Historical records reviewed during the Phase I ESA and regulatory records reviewed on the Envirostor and GeoTracker website did not identify the Site as a hazardous waste disposal site or solid waste disposal site.	
https://geotracker.waterboards.ca.gov/		
Ed. Code § 17213(a)(2)	A hazardous substance release site identified by the Department of Toxic Substances Control in a current list adopted pursuant to Section 25356 of the Health and Safety Code for removal or remedial action pursuant to Chapter 6.8 (commencing with Section 25300) of Division 20 of the Health and Safety Code.	
Source:		
Envirostor https://www.envirostor.dtsc.ca.gov/publicc/	Historical records reviewed during the Phase I ESA and regulatory records reviewed on the Envirostor and GeoTracker website did not identify the Site as a hazardous substance release site.	
GeoTracker https://geotracker.waterboards.ca.gov/		
Ed. Code § 17213(a)(3)	A site that contains one or more pipelines, situated underground or aboveground, that carries hazardous substances, extremely hazardous substances, or hazardous wastes, unless the pipeline is a natural gas line that is used only to supply natural gas to that school or neighborhood.	

Table 1 CDE Requirements		
Regulation/Code	Description	
Source: Phase I ESA Report National Pipeline Mapping System https://pvnpms.phmsa.dot.gov/PublicViewer/	Site interviews and regulatory records reviewed during the Phase I ESA and regulatory records reviewed on the National Pipeline Mapping System website did not identify the presence of pipelines that carry hazardous substances or wastes at the Site.	
5 CCR § 14010	All districts shall select a school site that provides safety and that supports learning. The following standards shall apply:	
5 CCR § 14010(c)	The property line of the site even if it is a joint use agreement as described in subsection (o) of this section shall be at least the following distance from the edge of respective power line easements: (1) 100 feet for 50-133 kV line. (2) 150 feet for 220-230 kV line. (3) 350 feet for 500-550 kV line.	
Source: Phase I ESA Report California Energy Commission https://cecgis- caenergy.opendata.arcgis.com/datasets /california-electric-transmission- lines/explore?location=34.029085%2C- 118.468548%2C13.93	Regulatory records reviewed during the Phase I ESA and regulatory records reviewed on the California Energy Commission website did not identify the presence of power line easements within 350 feet of the Site.	
5 CCR § 14010(d)	If the proposed site is within 1,500 feet of a railroad track easement, a safety study shall be done by a competent professional trained in assessing cargo manifests, frequency, speed, and schedule of railroad traffic, grade, curves, type and condition of track need for sound or safety barriers, need for pedestrian and vehicle safeguards at railroad crossings, presence of high pressure gas lines near the tracks that could rupture in the event of a derailment, preparation of an evacuation plan. In addition to the analysis, possible and reasonable mitigation measures must be identified.	

Table 1 CDE Requirements			
Regulation/Code	Description		
Source:			
Phase I ESA Report	Regulatory records reviewed during the Phase I ESA and regulatory records reviewed on the Open Railway Map website did not identify the presence of a railroad track within 1,500 feet of the		
OpenRailwayMap https://www.openrailwaymap.org/	Site.		
5 CCR § 14010(f)	Pursuant to Ed. Code §§ 17212 and 17212.5, the site shall not contain an active earthquake fault or fault trace.		
Source: Phase I ESA Report State of California Department of Conservation – California Earthquake Hazards Zone Application https://maps.conservation.ca.gov/cgs/EQZApp/app/	According to California Earthquake Hazards Zone Application, the Site is located within a currently designated State of California Earthquake Fault Zone for surface fault rupture. A portion of the Santa Monica Fault is mapped beneath the Site.		
5 CCR § 14010(g)	Pursuant to Ed. Code §§ 17212 and 17212.5, the site is not within an area of flood or dam flood inundation unless the cost of mitigating the flood or inundation impact is reasonable.		
Source: Phase I ESA Report California Division of Safety of Dams https://fmds.water.ca.gov/maps/damim/ FEMA Flood Map Service Center https://msc.fema.gov/portal/home	According to Dam Breach Inundation Maps published on the California Division of Safety of Dams (DSOD) website, the Site is not located within a dam breach inundation boundary. Review of the Federal Emergency Management Agency (FEMA) Flood Insurance Rate Map (FIRM), Map Number 06037C1590G, effective date April 21, 2021, from the Map Service Center (MSC) viewer, indicates that the site is designated as Zone "X", "Area of minimal flood hazard".		

Table 1 CDE Requirements			
Regulation/Code	Description		
5 CCR § 14010(h)	The site shall not be located near an above-ground water or fuel storage tank or within 1,500 feet of the easement of an above ground or underground pipeline that can pose a safety hazard as determined by a risk analysis study, conducted by a competent professional, which may include certification from a local public utility commission.		
	Site reconnaissance and regulatory records reviewed during the Phase I ESA did not identify the presence of above-ground water or fuel storage tanks on adjacent properties.		
Source: Phase I ESA Report	Regulatory records reviewed on the National Pipeline Mapping System website indicated that a pipeline that carries a hazardous liquid is present along 26 th Street, which is approximately 600 feet northeast of the northeastern Site boundary.		
National Pipeline Mapping System https://pvnpms.phmsa.dot.gov/PublicViewer/	According to information received from the California State Fire Marshall, this pipeline (the Ventura 10-inch System) is a 10-inch underground crude oil pipeline operated by Crimson Pipeline. This pipeline is regularly inspected by personnel from the CAL FIRE Office of the State Fire Marshall. Inspection reports are presented in Appendix C. The most recent inspection conducted in 2021 did not identify evidence of a release from this line.		
5 CCR § 14010(i)	The site is not subject to moderate to high liquefaction or landslides.		
Source: Phase I ESA Report State of California Department of Conservation – California Earthquake Hazards Zone Application	According to California Earthquake Hazards Zone Application, the Site is not located within a liquefaction zone or landslide zone. According to the City of Santa Monica Geologic Hazards Map, the Site is not located within an area of high landslide susceptibility or liquefaction risk.		

Table 1 CDE Requirements		
Regulation/Code	Description	
5 CCR § 14010(m)	Existing or proposed zoning of the surrounding properties shall be compatible with schools in that it would not pose a potential health or safety risk to students or staff in accordance with Ed. Code § 17213 and Gov. Code § 65402 and available studies of traffic surrounding the site.	
Phase I ESA		
City of Santa Monica SaMoMap https://samomap.santamonica.gov/Html5Viewer/index.html?viewer=SaMoMAP-Public.Viewer	The type of on-site land uses would not change over existing conditions. The Project is consistent with the City of Santa Monica zoning designation of the Project site, which is R-1 (Single Family Residential) with a Public Lands Overlay District, as well as the General Plan designation of Public Land.	
5 CCR § 14010(r)	Easements on or adjacent to the site shall not restrict access or building placement.	
Appendix D EDR Chain of Title Report	NV5 subcontracted EDR to obtain title documentation from the Los Angeles County Recorder's Office. According to this information, an easement was issued to Southern California Edison in 1951 for an underground electrical facility. A copy of the easement agreement is presented in the report. The easement is for a portion of land approximately 4 feet in width that starts at an existing power pole located on Montana Avenue towards 25th Street. The easement agreement describes requirements for construction if conducted above the existing easement.	
5 CCR § 14010(s)(2)	The cost and complications of the following shall be considered in the site selection process and should not result in undue delays or unreasonable costs consistent with State Allocation Board standards: Site preparation including grading, drainage, demolition, hazardous cleanup, including cleanup of indigenous material such as serpentine rock, and off-site development of streets, curbs, gutters, and lights.	
Source: Phase I ESA Report	Findings and conclusions regarding the presence of potential hazardous materials that may be encountered during earthmoving and demolition activities at the Site are presented in the Executive Summary and Conclusion Section of the Phase I report.	
USGS Map Sheet 59: Reported Historic Asbestos Mines, Historic Asbestos Prospects, and other Natural Occurrences of Asbestos in California	According to the <i>Map Sheet 59: Reported Historic Asbestos Mines, Historic Asbestos Prospects, and other Natural Occurrences of Asbestos in California,</i> no historic asbestos mines or ultramafic rock locations are mapped within the general vicinity of the Site.	
5 CCR § 14010(t)	If the proposed site is on or within 2,000 feet of a significant disposal of hazardous waste, the school district shall contact the Department of Toxic Substances Control for a determination of whether the property should be considered a Hazardous Waste Property or Border Zone Property.	

Table 1 CDE Requirements		
Regulation/Code	Description	
Source: Envirostor https://www.envirostor.dtsc.ca.gov/public/ GeoTracker https://geotracker.waterboards.ca.gov/	Historical records reviewed during the Phase I ESA and regulatory records reviewed on the Envirostor and GeoTracker website did not identify the Site to be located on or within 2,000 feet of a hazardous waste disposal site or solid waste disposal site.	
5 CCR § 14011(i)	Consult with, or demonstrate that the lead agency, has consulted with the appropriate city/county agency and with any air pollution control district or air quality management district having jurisdiction, concerning any facilities having hazardous or acutely hazardous air emissions within one-fourth of a mile of the proposed school site as required by Ed. Code § 17213.	
Source: South Coast Air Quality Management District	NV5 submitted a Grid Search Request to the South Coast Air Quality Management District (SCAQMD) to identify all AQMD permitted facilities with the potential to emit hazardous air pollutants located within ¼ mile of the Site. According to a letter from the SCAQMD dated March 31, 2022, no facilities with active or pending permits are located within ¼ mile of the Site.	
5 CCR § 14011(j)	For purposes of Environmental Site Assessment, school districts shall comply with Ed. Code §§ 17210.1, 17213.1, and 17213.2.	
Phase I ESA	A Phase I ESA report of the Site has been prepared in accordance with the requirements described in the Ed. Code.	
5 CCR § 14011(k)	Follow the recommendations of the State Superintendent of Public Instruction report based upon the Department of Transportation, Division of Aeronautics, findings, if the proposed site is within two miles of the center line of an airport runway or proposed runway as required by Ed. Code § 17215.	
Source: Google Maps	The runway of the Santa Monica Airport is located over two miles southeast of the Site.	

7 VAPOR ENCROACHMENT SCREENING

ASTM E1527-13 requires the Environmental Professional to evaluate the potential for vapor encroachment of chemicals of concern (COC) onto the Site, and to determine if such vapor encroachment constitutes evidence of a REC on the Site. The E1527-13 Standard Practice does not specifically state the methods that must be used to screen for potential vapor encroachment issues. However, ASTM has developed a separate Standard Guide for Vapor Encroachment Screening on Property Involved in Real Estate Transactions (ASTM E2600-15), which outlines an ASTM E1527-13-compliant methodology to conduct vapor encroachment screening.

7.1 VES Methodology

The goal of conducting Vapor Encroachment Screening (VES) is to identify a vapor encroachment condition (VEC), which is defined as the presence or likely presence of chemicals of concern (COC) vapors in the vadose zone of the Site caused by the release of vapors from contaminated soil and/or groundwater either on or near the Site. If a VEC is identified, the environmental professional must determine whether the VEC represents evidence of a REC on the Site under the context of the Phase I ESA Standard Practice. It should be noted that the identification of a VEC on the Site does not necessarily indicate that a potential for migration of vapors into existing or proposed structures on the Site is likely. The environmental professional will identify the VEC as a REC where the potential for vapor migration into structures is considered likely, or where the contaminant concentrations in the soil, groundwater, or soil vapors on the Site are significant and likely to result in enforcement against on-site or off-site responsible parties.

The VES utilizes information regarding the potential presence of releases on or near the Site that were collected as a normal part of the Phase I ESA process, such as governmental database records, review of governmental files, historical data sources, etc. The VES Standard Guide requires the environmental professional to search for potential sites of concern within specific search radii. The area of concern search radius is 1,760 feet (1/3 mile) for non-petroleum contaminated sites and 528 feet (1/10 miles) for petroleum contaminated sites. The default search distances may be expanded or reduced in the upgradient, downgradient, or cross-gradient directions by the environmental professional based on experience in the local area and applying professional judgment to factors such as where a well-defined regional groundwater flow direction is identified, or whether other geologic features such as low permeability soils or hydrogeologic boundaries such as rivers or streams exist which would tend to limit the potential for migration of groundwater or vapors in a particular direction.

7.2 VES Search Results

NV5 identified several sites of potential concern within the VES search radii, based on our review of governmental database records, regulatory agency files, and historical resources referenced in Section 5.3. However, based on our review of available information, none of these sites appear to represent a VEC in connection with the Site.

8 FINDINGS

Based on the site reconnaissance, review of historical and available documents, and interviews, NV5 finds the following:

8.1 Current Site Activities

At the time of our site reconnaissance, the Site was developed as an active elementary school. Improvements consisted of several classroom buildings, paved parking areas, temporary classroom structures (bungalows) and playground areas.

8.2 Historical Site Activities

The Site was undeveloped prior to 1925. By 1928, the main classroom building had been constructed on the northwestern portion of the Site. By 1938, most of the present-day structures had been constructed on the Site. A single-family residential home was also present on the southeastern corner of the Site. Between 1965 and 1967, the single-family residence was redeveloped into parking lots and playground areas. Between 1989 and 1994, several temporary classroom structures (bungalows) were installed at the Site.

8.3 Off-Site Activities

The Site is located within an area primarily for residential use. Current uses of adjoining properties include residential developments in all directions.

8.4 Data-Gaps

The ASTM Standard defines a data gap as "a lack of or inability to obtain information required by the practice despite good faith efforts by the environmental professional to gather such information." A data gap is only significant if other information obtained during the ESA, or professional experience, raises reasonable concerns and affects the ability of the environmental professional to identify whether a given issue is a REC. The ASTM Standard requires that the ESA report identify and comment on significant data gaps. NV5 did not identify any significant data gaps during this assessment.

9 CONCLUSIONS AND RECOMMENDATIONS

NV5 completed a Phase I ESA of the Franklin Elementary School located at 2400 Montana Street in Santa Monica, California. The ESA was performed in conformance with the scope and limitations of ASTM E1527-13 standards. Any exceptions to, or deletions from, this practice are described in Section 1.0 of this report. The assessment was performed to identify conditions indicative of releases and threatened releases of hazardous substances, pollutants, contaminants, petroleum and petroleum products, and controlled substances on, at, in, or to the Site.

No evidence of a REC, Controlled REC, or historic REC in connection with the Site was identified during this assessment, however, based on the age of historical and current structures on the Site, arsenic, lead-based paint, asbestos, pesticides, and PCBs in caulking may have been historically used at the Site. As a result, there is a potential for these compounds to be present in the shallow soils onsite.

NV5 recommends conducting a limited Phase II subsurface investigation in areas of proposed soil disturbance to evaluate shallow soil conditions with respect to the chemicals of concern listed above.

10 QUALIFICATIONS AND SIGNATURE


I declare that, to the best of my professional knowledge and belief, I meet the definition of Environmental professional as defined in 40 CFR 312.10. I have the specific qualifications based on education, training, and experience to assess a property of the nature, history, and setting of the Site. I have developed and performed the All Appropriate Inquiries in conformance with the standards and practices set forth in 40 CFR Part 312.

ERIC FRASKE, PE

SENIOR ENGINEER/SENIOR PROJECT MANAGER

Resume and other supporting documentation are maintained on file at NV5

Figures

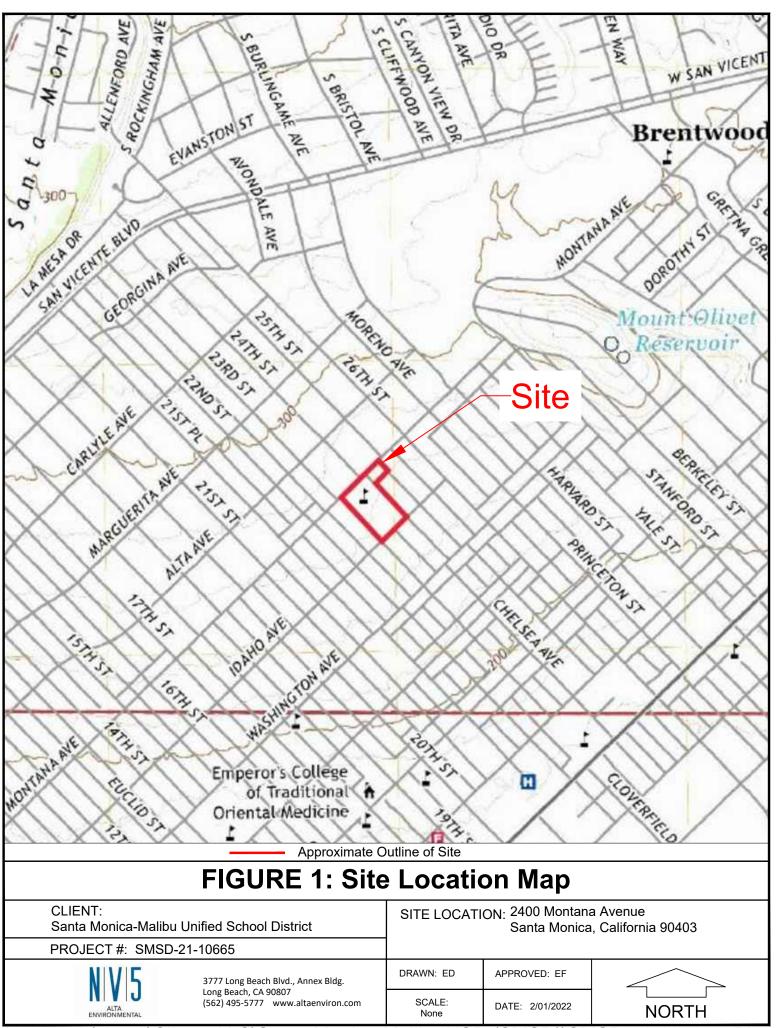

\\10.30.80.3\data2\Clients N-S\Santa Monica-Malibu USD (SMSD)\SMSD-21-10665 5 Phase I







FIGURE 2: Site Vicinity Map		
CLIENT: Santa Monica	DRAWN: AHL	APPROVED: EF
Malibu Unified School District	SCALE: NTS	DATE: Feb. 2022
SITE LOCATION: Franklin Elementary School 2400 Montana Avenue	NI	/ 5

Santa Monica, California 90403

PROJECT #: SMSD-21-10665:1

Appendix A

Representative Site Photographs



Photo 1: Main Entrance to Site - Facing Southeast

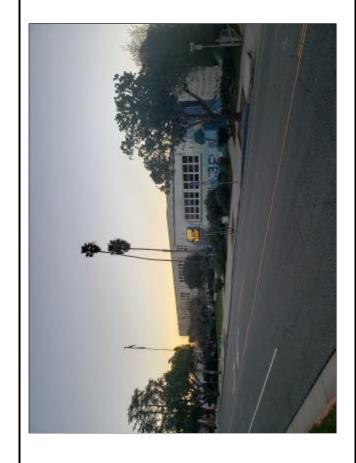


Photo 2: Western Portion of Site - Along Montana Avenue



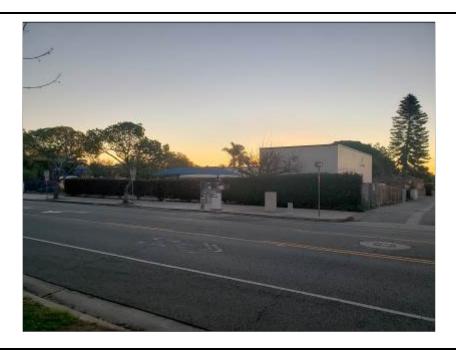


Photo 3: Pre-School Located along Montana Avenue



Photo 4: Northwestern Adjoining Properties – Along Montana Avenue



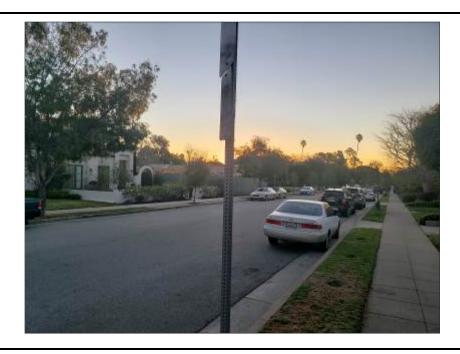


Photo 5: Northeastern Adjoining Residential Properties – Along 25th Street

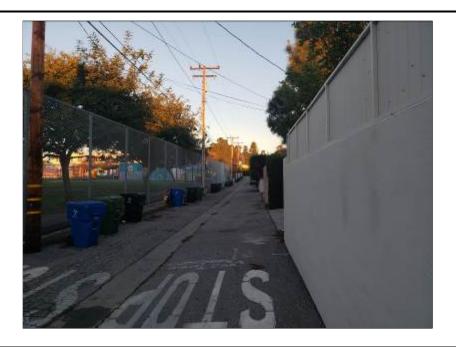


Photo 6: Northeastern Adjoining Property Line – Along 24th Place





Photo 7: Southeastern Adjoining Properties – Along Idaho Avenue



Photo 8: Site Facing Northwest from Idaho Avenue





Photo 9: Southwestern Adjoining Residential Properties and Southwestern Site Boundary – Along 23rd Place



Photo 10: Site Parking Area





Photo 11: Typical Classroom Interior

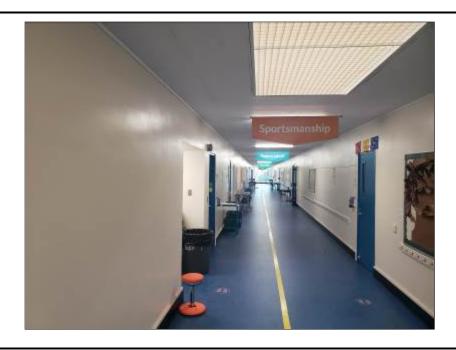


Photo 12: Typical Classroom Building Interior





Photo 13: ADA Lift



Photo 14: Exterior Lunch Room Area





Photo 15: Auditorium Interior



Photo 16: Passenger Elevator Equipment





Photo 17: Library Interior

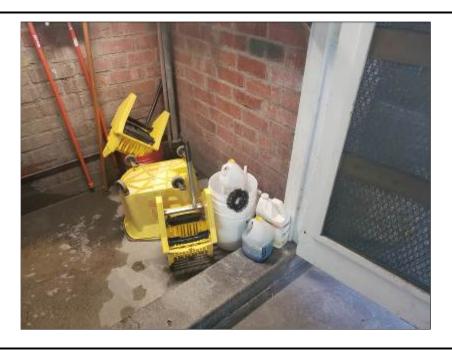


Photo 18: Janitorial Storage Area





Photo 19: Exterior of Classroom Buildings



Photo 20: Classroom Building Exterior



Appendix B

EDR Radius Report with GeoCheck

Franklin Elementary School

2400 Montana Avenue Santa Monica, CA 90403

Inquiry Number: 6819893.2s

January 14, 2022

The EDR Radius Map™ Report with GeoCheck®



6 Armstrong Road, 4th floor Shelton, CT 06484 Toll Free: 800.352.0050 www.edrnet.com

TABLE OF CONTENTS

SECTION	PAGE
Executive Summary	ES1
Overview Map.	2
Detail Map.	 3
Map Findings Summary.	4
Map Findings.	
Orphan Summary	120
Government Records Searched/Data Currency Tracking	GR-1
GEOCHECK ADDENDUM	,
Physical Setting Source Addendum	A-1
Physical Setting Source Summary	A-2
Physical Setting Source Map	A-9
Physical Setting Source Map Findings.	A-10
Physical Setting Source Records Searched.	PSGR-1

Thank you for your business. Please contact EDR at 1-800-352-0050 with any questions or comments.

Disclaimer - Copyright and Trademark Notice

This Report contains certain information obtained from a variety of public and other sources reasonably available to Environmental Data Resources, Inc. It cannot be concluded from this Report that coverage information for the target and surrounding properties does not exist from other sources. NO WARRANTY EXPRESSED OR IMPLIED, IS MADE WHATSOEVER IN CONNECTION WITH THIS REPORT. ENVIRONMENTAL DATA RESOURCES, INC. SPECIFICALLY DISCLAIMS THE MAKING OF ANY SUCH WARRANTIES, INCLUDING WITHOUT LIMITATION, MERCHANTABILITY OR FITNESS FOR A PARTICULAR USE OR PURPOSE. ALL RISK IS ASSUMED BY THE USER. IN NO EVENT SHALL ENVIRONMENTAL DATA RESOURCES, INC. BE LIABLE TO ANYONE, WHETHER ARISING OUT OF ERRORS OR OMISSIONS, NEGLIGENCE, ACCIDENT OR ANY OTHER CAUSE, FOR ANY LOSS OF DAMAGE, INCLUDING, WITHOUT LIMITATION, SPECIAL, INCIDENTAL, CONSEQUENTIAL, OR EXEMPLARY DAMAGES. ANY LIABILITY ON THE PART OF ENVIRONMENTAL DATA RESOURCES, INC. IS STRICTLY LIMITED TO A REFUND OF THE AMOUNT PAID FOR THIS REPORT. Purchaser accepts this Report "AS IS". Any analyses, estimates, ratings, environmental risk levels or risk codes provided in this Report are provided for illustrative purposes only, and are not intended to provide, nor should they be interpreted as providing any facts regarding, or prediction or forecast of, any environmental risk for any property. Only a Phase I Environmental Site Assessment performed by an environmental professional can provide information regarding the environmental risk for any property. Additionally, the information provided in this Report is not to be construed as legal advice.

Copyright 2020 by Environmental Data Resources, Inc. All rights reserved. Reproduction in any media or format, in whole or in part, of any report or map of Environmental Data Resources, Inc., or its affiliates, is prohibited without prior written permission.

EDR and its logos (including Sanborn and Sanborn Map) are trademarks of Environmental Data Resources, Inc. or its affiliates. All other trademarks used herein are the property of their respective owners.

A search of available environmental records was conducted by Environmental Data Resources, Inc (EDR). The report was designed to assist parties seeking to meet the search requirements of EPA's Standards and Practices for All Appropriate Inquiries (40 CFR Part 312), the ASTM Standard Practice for Environmental Site Assessments (E1527-21), the ASTM Standard Practice for Environmental Site Assessments for Forestland or Rural Property (E 2247-16), the ASTM Standard Practice for Limited Environmental Due Diligence: Transaction Screen Process (E 1528-14) or custom requirements developed for the evaluation of environmental risk associated with a parcel of real estate.

TARGET PROPERTY INFORMATION

ADDRESS

2400 MONTANA AVENUE SANTA MONICA, CA 90403

COORDINATES

Latitude (North): 34.0391950 - 34² 2' 21.10" Longitude (West): 118.4849490 - 118² 29' 5.81"

Universal Tranverse Mercator: Zone 11 UTM X (Meters): 362922.3 UTM Y (Meters): 3767301.8

Elevation: 260 ft. above sea level

USGS TOPOGRAPHIC MAP ASSOCIATED WITH TARGET PROPERTY

Target Property Map: 12021681 BEVERLY HILLS, CA

Version Date: 2018

West Map: 11998262 TOPANGA, CA

Version Date: 2018

AERIAL PHOTOGRAPHY IN THIS REPORT

Portions of Photo from: 20140513 Source: USDA

MAPPED SITES SUMMARY

Target Property Address: 2400 MONTANA AVENUE SANTA MONICA, CA 90403

Click on Map ID to see full detail.

MAP ID	SITE NAME	ADDRESS	DATABASE ACRONYMS E	ELATIVE LEVATION	DIST (ft. & mi.) DIRECTION
A1	SANTA MONICA-MALIBU	2400 MONTANA AVE	HAZNET, HWTS		TP
A2	FRANKLIN ELEMENTARY	2400 MONTANA AVE	ЕСНО		TP
A3	SANTA MONICA-MALIBU	2400 MONTANA AVE	HAZNET, HWTS		TP
A4	SMMUSD - FRANKLIN EL	2400 MONTANA AVE	HAZNET, HWTS		TP
A5	FRANKLIN ELEMENTARY	2400 MONTANA AVE	FINDS		TP
A6	FRANKLIN ELEMENTARY	2400 MONTANA AVE	HAZNET, HWTS		TP
A7	1X FRANKLIN SCHOOL	2400 MONTANA	HAZNET, HWTS		TP
A8	FRANKLIN ELEMENTARY	2400 MONTANA AVE	RCRA NonGen / NLR		TP
B9	UNITED PROPERTY MGT	2310 MONTANA AVE	RCRA NonGen / NLR	Higher	17, 0.003, WNW
B10	805 23RD VILA A, LP	805 23RD ST	RCRA NonGen / NLR	Higher	140, 0.027, West
C11	SHARON CHOWN	907 23RD STREET	RCRA NonGen / NLR	Lower	210, 0.040, South
C12	SHARON CHOWN	907 23RD ST	RCRA NonGen / NLR	Lower	210, 0.040, South
13	EVER READY SERVICE S	2502 MONTANA AV	EDR Hist Auto	Higher	271, 0.051, NNE
D14	MR. MOE TAHERIAN	849 22ND ST.	RCRA NonGen / NLR	Lower	538, 0.102, SSW
D15	PARASTOU SHILIAN	827 - 22ND STREET	RCRA NonGen / NLR	Higher	539, 0.102, SW
E16	FOCUS LINE, LLC	948 23RD STREET	RCRA NonGen / NLR	Lower	620, 0.117, SSE
17	FRIENDS OF THE BRENT	13031 MONTANA AVE	RCRA NonGen / NLR	Higher	712, 0.135, NNE
E18	CAROL SHAW AND THE C	2308 WASHINGTON AVE	RCRA NonGen / NLR	Lower	854, 0.162, SSE
19	CLIFTON CHANG	1023 CHELSEA AVE	RCRA NonGen / NLR	Lower	1002, 0.190, SE
20	BARAK & STACEY LURIE	933 21ST ST	RCRA NonGen / NLR	Lower	1035, 0.196, SSW
F21	YVONNE FLEURY	601 22ND STREET	RCRA NonGen / NLR	Higher	1070, 0.203, WNW
22	SCOTT BERNSTEIN	846 21ST ST. UNIT 1	RCRA NonGen / NLR	Lower	1070, 0.203, SW
23	DARREN FRANKS	1030 26TH ST	RCRA NonGen / NLR	Lower	1187, 0.225, ESE
24	JORDAN KATZ	653 MORENO AVE	RCRA NonGen / NLR	Higher	1296, 0.245, North
25	FELIX WONG	633 21ST STREET	RCRA NonGen / NLR	Higher	1303, 0.247, West
F26	JUDITH GITTERMAN	520 22ND ST	RCRA NonGen / NLR	Higher	1303, 0.247, WNW
G27	TOSCO S.S. #7347	2601 WILSHIRE BLVD	LUST	Lower	2166, 0.410, ESE
G28	TOSCO - 76 STATION #	2601 WILSHIRE BLVD	LUST, CERS HAZ WASTE, SWEEPS UST, CA FID UST, CE	RS.Lower	2166, 0.410, ESE
29	SANTA SUSANA TAPO RO	2444 WILSHIRE BOULEV	SWF/LF	Lower	2233, 0.423, SE
30	BRENTWOOD COUNTRY CL	12687 MONTANA AVE.	LUST, Cortese, CERS	Higher	2522, 0.478, NNE
31	HALLMARK CLEANERS	1907 WILSHIRE BLVD	CPS-SLIC, CERS HAZ WASTE, DRYCLEANERS, EMI, CER	S,Lower	2586, 0.490, South
32	ST. JOHN'S HOSPITAL	1328 TWENTY-SECOND S	ENVIROSTOR	Lower	2947, 0.558, SSE
33	COLORADO PLACE	BROADWAY AND CLOVERF	RESPONSE, ENVIROSTOR, CA BOND EXP. PLAN, CERS	Lower	4161, 0.788, SE
34	WATER GARDEN PHASE I	2500 COLORADO	ENVIROSTOR, CPS-SLIC, CERS	Lower	4872, 0.923, SE

TARGET PROPERTY SEARCH RESULTS

The target property was identified in the following records. For more information on this property see page 9 of the attached EDR Radius Map report:

Site	Database(s)	EPA ID
SANTA MONICA-MALIBU 2400 MONTANA AVE SANTA MONICA, CA 90403	HAZNET GEPAID: CAC002962334	N/A
	HWTS	
FRANKLIN ELEMENTARY 2400 MONTANA AVE SANTA MONICA, CA 90403	ECHO Registry ID: 110070584662	N/A
SANTA MONICA-MALIBU 2400 MONTANA AVE	HAZNET GEPAID: CAC000869856	N/A
SANTA MONICA, CA 90403	HWTS	
SMMUSD - FRANKLIN EL 2400 MONTANA AVE SANTA MONICA, CA 90403	HAZNET GEPAID: CAL000340113	N/A
SANTA MONICA, CA 90405	HWTS	
FRANKLIN ELEMENTARY 2400 MONTANA AVE SANTA MONICA, CA 90403	FINDS	N/A
FRANKLIN ELEMENTARY 2400 MONTANA AVE SANTA MONICA, CA 90404	HAZNET GEPAID: CAC003020936	N/A
SANTA MONICA, CA 30404	HWTS	
1X FRANKLIN SCHOOL 2400 MONTANA SANTA MONICA, CA 90405	HAZNET GEPAID: CAX000103960	N/A
S. H. T. MOTHON, ON GOTHO	HWTS	
FRANKLIN ELEMENTARY 2400 MONTANA AVE SANTA MONICA, CA 90403	RCRA NonGen / NLR EPA ID:: CAC003020936	CAC003020936

DATABASES WITH NO MAPPED SITES

No mapped sites were found in EDR's search of available ("reasonably ascertainable ") government records either on the target property or within the search radius around the target property for the following databases:

STANDARD ENVIRONMENTAL RECORDS

Lists of Federal NPL (Sup	erfund) sites
	National Priority List Proposed National Priority List Sites Federal Superfund Liens
Lists of Federal Delisted I	NPL sites
Delisted NPL	National Priority List Deletions
Lists of Federal sites subj	ject to CERCLA removals and CERCLA orders
	Federal Facility Site Information listing Superfund Enterprise Management System
Lists of Federal CERCLA	sites with NFRAP
SEMS-ARCHIVE	Superfund Enterprise Management System Archive
Lists of Federal RCRA fac	cilities undergoing Corrective Action
CORRACTS	Corrective Action Report
Lists of Federal RCRA TS	D facilities
RCRA-TSDF	RCRA - Treatment, Storage and Disposal
Lists of Federal RCRA gei	nerators
RCRA-LQG	RCRA - Large Quantity Generators RCRA - Small Quantity Generators RCRA - Very Small Quantity Generators (Formerly Conditionally Exempt Small Quantity Generators)
Federal institutional contr	rols / engineering controls registries
US ENG CONTROLS	Land Use Control Information System List Engineering Controls Sites List Institutional Controls Sites List
Federal ERNS list	
ERNS	Emergency Response Notification System
Lists of state and tribal lea	aking storage tanks
INDIAN LUST	Leaking Underground Storage Tanks on Indian Land

Lists of state and tribal registered storage tanks

FEMA UST..... Underground Storage Tank Listing

UST..... Active UST Facilities

AST...... Aboveground Petroleum Storage Tank Facilities INDIAN UST...... Underground Storage Tanks on Indian Land

Lists of state and tribal voluntary cleanup sites

Lists of state and tribal brownfield sites

BROWNFIELDS..... Considered Brownfieds Sites Listing

ADDITIONAL ENVIRONMENTAL RECORDS

Local Brownfield lists

US BROWNFIELDS..... A Listing of Brownfields Sites

Local Lists of Landfill / Solid Waste Disposal Sites

WMUDS/SWAT...... Waste Management Unit Database

SWRCY..... Recycler Database

HAULERS..... Registered Waste Tire Haulers Listing

ODI...... Open Dump Inventory IHS OPEN DUMPS..... Open Dumps on Indian Land

Local Lists of Hazardous waste / Contaminated Sites

US HIST CDL..... Delisted National Clandestine Laboratory Register AOCONCERN...... Key Areas of Concerns in Los Angeles County

HIST Cal-Sites Historical Calsites Database

SCH...... School Property Evaluation Program

CDL...... Clandestine Drug Labs
CERS HAZ WASTE..... CERS HAZ WASTE

Toxic Pits...... Toxic Pits Cleanup Act Sites

US CDL...... National Clandestine Laboratory Register

AQUEOUS FOAM..... Former Fire Training Facility Assessments Listing

PFAS Contamination Site Location Listing

Local Lists of Registered Storage Tanks

SWEEPS UST..... SWEEPS UST Listing

HIST UST...... Hazardous Substance Storage Container Database CERS TANKS...... California Environmental Reporting System (CERS) Tanks

CA FID UST..... Facility Inventory Database

Local Land Records

LIENS..... Environmental Liens Listing

LIENS 2..... CERCLA Lien Information DEED...... Deed Restriction Listing

Records of Emergency Release Reports

HMIRS_____ Hazardous Materials Information Reporting System CHMIRS..... California Hazardous Material Incident Report System

LDS..... Land Disposal Sites Listing MCS..... Military Cleanup Sites Listing SPILLS 90 SPILLS 90 data from FirstSearch

Other Ascertainable Records

FUDS..... Formerly Used Defense Sites DOD...... Department of Defense Sites

SCRD DRYCLEANERS...... State Coalition for Remediation of Drycleaners Listing

US FIN ASSUR..... Financial Assurance Information

EPA WATCH LIST..... EPA WATCH LIST

2020 COR ACTION...... 2020 Corrective Action Program List TSCA...... Toxic Substances Control Act

TRIS...... Toxic Chemical Release Inventory System

SSTS..... Section 7 Tracking Systems ROD...... Records Of Decision RMP..... Risk Management Plans

RAATS...... RCRA Administrative Action Tracking System

PRP..... Potentially Responsible Parties PADS...... PCB Activity Database System

ICIS...... Integrated Compliance Information System

FTTS......FIFŘA/ TSCA Tracking System - FIFŘA (Federal Insecticide, Fungicide, & Rodenticide

Act)/TSCA (Toxic Substances Control Act)

..... Material Licensing Tracking System COAL ASH DOE..... Steam-Electric Plant Operation Data

COAL ASH EPA...... Coal Combustion Residues Surface Impoundments List

PCB TRANSFORMER...... PCB Transformer Registration Database

RADINFO...... Radiation Information Database

HIST FTTS..... FIFRA/TSCA Tracking System Administrative Case Listing

DOT OPS..... Incident and Accident Data

CONSENT..... Superfund (CERCLA) Consent Decrees

INDIAN RESERV..... Indian Reservations

FUSRAP..... Formerly Utilized Sites Remedial Action Program

UMTRA..... Uranium Mill Tailings Sites

LEAD SMELTERS..... Lead Smelter Sites

US AIRS..... Aerometric Information Retrieval System Facility Subsystem

US MINES..... Mines Master Index File ABANDONED MINES..... Abandoned Mines

UXO...... Unexploded Ordnance Sites

DOCKET HWC....... Hazardous Waste Compliance Docket Listing FUELS PROGRAM...... EPA Fuels Program Registered Listing

CUPA Listings..... CUPA Resources List DRYCLEANERS..... Cleaner Facilities EMI_____ Emissions Inventory Data ENF..... Enforcement Action Listing

Financial Assurance Information Listing

ICE.....ICE

LOS ANGELES CO. HMS.... HMS: Street Number List

HWP..... EnviroStor Permitted Facilities Listing

HWT...... Registered Hazardous Waste Transporter Database

MINES..... Mines Site Location Listing

MWMP..... Medical Waste Management Program Listing

NPDES Permits Listing

PEST LIC...... Pesticide Regulation Licenses Listing

PROC...... Certified Processors Database
Notify 65...... Proposition 65 Records

LA Co. Site Mitigation _____ Site Mitigation List

UIC Listing

WIP...... Well Investigation Program Case List MILITARY PRIV SITES...... MILITARY PRIV SITES (GEOTRACKER)

PROJECT (GEOTRACKER)

WDR______ Waste Discharge Requirements Listing CIWQS_____ California Integrated Water Quality System

CERS..... CERS

MINES MRDS...... Mineral Resources Data System LOS ANGELES CO LF METHAMMEThane Producing Landfills

EDR HIGH RISK HISTORICAL RECORDS

EDR Exclusive Records

EDR MGP..... EDR Proprietary Manufactured Gas Plants EDR Hist Cleaner. EDR Exclusive Historical Cleaners

EDR RECOVERED GOVERNMENT ARCHIVES

Exclusive Recovered Govt. Archives

RGA LF..... Recovered Government Archive Solid Waste Facilities List

RGA LUST...... Recovered Government Archive Leaking Underground Storage Tank

SURROUNDING SITES: SEARCH RESULTS

Surrounding sites were identified in the following databases.

Elevations have been determined from the USGS Digital Elevation Model and should be evaluated on a relative (not an absolute) basis. Relative elevation information between sites of close proximity should be field verified. Sites with an elevation equal to or higher than the target property have been differentiated below from sites with an elevation lower than the target property.

Page numbers and map identification numbers refer to the EDR Radius Map report where detailed data on individual sites can be reviewed.

Sites listed in bold italics are in multiple databases.

Unmappable (orphan) sites are not considered in the foregoing analysis.

STANDARD ENVIRONMENTAL RECORDS

Lists of state- and tribal (Superfund) equivalent sites

RESPONSE: Identifies confirmed release sites where DTSC is involved in remediation, either in a lead or oversight capacity. These confirmed release sites are generally high-priority and high potential risk.

A review of the RESPONSE list, as provided by EDR, has revealed that there is 1 RESPONSE site within approximately 1 mile of the target property.

Lower Elevation	Address	Direction / Distance	Map ID	Page
COLORADO PLACE	BROADWAY AND CLOVERF	SE 1/2 - 1 (0.788 mi.)	33	113

Database: RESPONSE, Date of Government Version: 07/22/2021

Status: No Further Action Facility Id: 19490208

Lists of state- and tribal hazardous waste facilities

ENVIROSTOR: The Department of Toxic Substances Control's (DTSC's) Site Mitigation and Brownfields Reuse Program's (SMBRP's) EnviroStor database identifies sites that have known contamination or sites for which there may be reasons to investigate further. The database includes the following site types: Federal Superfund sites (National Priorities List (NPL)); State Response, including Military Facilities and State Superfund; Voluntary Cleanup; and School sites. EnviroStor provides similar information to the information that was available in CalSites, and provides additional site information, including, but not limited to, identification of formerly-contaminated properties that have been released for reuse, properties where environmental deed restrictions have been recorded to prevent inappropriate land uses, and risk characterization information that is used to assess potential impacts to public health and the environment at contaminated sites.

A review of the ENVIROSTOR list, as provided by EDR, and dated 07/22/2021 has revealed that there are 3 ENVIROSTOR sites within approximately 1 mile of the target property.

Lower Elevation	Address	Direction / Distance	Map ID	Page
ST. JOHN'S HOSPITAL Facility Id: 71002561 Status: Refer: Other Agency	1328 TWENTY-SECOND S	SSE 1/2 - 1 (0.558 mi.)	32	112
COLORADO PLACE Facility Id: 19490208 Status: No Further Action	BROADWAY AND CLOVERF	SE 1/2 - 1 (0.788 mi.)	33	113
WATER GARDEN PHASE I Facility Id: 19210002 Status: Refer: Other Agency	2500 COLORADO	SE 1/2 - 1 (0.923 mi.)	34	117

Lists of state and tribal landfills and solid waste disposal facilities

SWF/LF: The Solid Waste Facilities/Landfill Sites records typically contain an inventory of solid waste disposal facilities or landfills in a particular state. The data come from the Integrated Waste Management Board's Solid Waste Information System (SWIS) database.

A review of the SWF/LF list, as provided by EDR, has revealed that there is 1 SWF/LF site within approximately 0.5 miles of the target property.

Lower Elevation	Address	Direction / Distance	Map ID	Page
SANTA SUSANA TAPO RO	2444 WILSHIRE BOULEV	SE 1/4 - 1/2 (0.423 mi.)	29	97
Database: VENTURA CO. LF, Date	of Government Version: 12/01/2011			

Lists of state and tribal leaking storage tanks

LUST: Leaking Underground Storage Tank (LUST) Sites included in GeoTracker. GeoTracker is the Water Boards data management system for sites that impact, or have the potential to impact, water quality in California, with emphasis on groundwater.

A review of the LUST list, as provided by EDR, has revealed that there are 3 LUST sites within approximately 0.5 miles of the target property.

Equal/Higher Elevation	Address	Direction / Distance	Map ID	Page
BRENTWOOD COUNTRY CL Database: LUST, Date of Governmentatus: Completed - Case Closed Global Id: T0603768815	12687 MONTANA AVE. ent Version: 09/07/2021	NNE 1/4 - 1/2 (0.478 mi.)	30	98
Lower Elevation	Address	Direction / Distance	Map ID	Page
TOSCO S.S. #7347 Database: LUST REG 4, Date of Go Facility Id: 904030034 Status: Leak being confirmed Global ID: T0603701379	2601 WILSHIRE BLVD overnment Version: 09/07/2004	ESE 1/4 - 1/2 (0.410 mi.)	G27	61
TOSCO - 76 STATION # Database: LUST, Date of Governmentatus: Completed - Case Closed Global Id: T0603729228 Global Id: T0603701379	2601 WILSHIRE BLVD ent Version: 09/07/2021	ESE 1/4 - 1/2 (0.410 mi.)	G28	62

CPS-SLIC: Cleanup Program Sites (CPS; also known as Site Cleanups [SC] and formerly known as Spills, Leaks, Investigations, and Cleanups [SLIC] sites) included in GeoTracker. GeoTracker is the Water Boards data management system for sites that impact, or have the potential to impact, water quality in California, with emphasis on groundwater.

A review of the CPS-SLIC list, as provided by EDR, has revealed that there is 1 CPS-SLIC site within approximately 0.5 miles of the target property.

Lower Elevation	Address	Direction / Distance	Map ID	Page
HALLMARK CLEANERS	1907 WILSHIRE BLVD	S 1/4 - 1/2 (0.490 mi.)	31	103
Databases CDC CLIC Data of Cavaramer	+ \/araian, 00/07/2024			

Database: CPS-SLIC, Date of Government Version: 09/07/2021

Global Id: T10000011533

Facility Status: Open - Assessment & Interim Remedial Action

ADDITIONAL ENVIRONMENTAL RECORDS

Other Ascertainable Records

RCRA NonGen / NLR: RCRAInfo is EPA's comprehensive information system, providing access to data supporting the Resource Conservation and Recovery Act (RCRA) of 1976 and the Hazardous and Solid Waste Amendments (HSWA) of 1984. The database includes selective information on sites which generate, transport, store, treat and/or dispose of hazardous waste as defined by the Resource Conservation and Recovery Act (RCRA). Non-Generators do not presently generate hazardous waste.

A review of the RCRA NonGen / NLR list, as provided by EDR, and dated 09/13/2021 has revealed that there are 17 RCRA NonGen / NLR sites within approximately 0.25 miles of the target property.

Equal/Higher Elevation	Address	Direction / Distance	Map ID	Page
UNITED PROPERTY MGT EPA ID:: CAC003041366	2310 MONTANA AVE	WNW 0 - 1/8 (0.003 mi.)	В9	18
805 23RD VILA A, LP PARASTOU SHILIAN FRIENDS OF THE BRENT EPA ID:: CAL000378659	805 23RD ST 827 - 22ND STREET 13031 MONTANA AVE	W 0 - 1/8 (0.027 mi.) SW 0 - 1/8 (0.102 mi.) NNE 1/8 - 1/4 (0.135 mi.)	B10 D15 17	20 31 36
YVONNE FLEURY EPA ID:: CAC003024301	601 22ND STREET	WNW 1/8 - 1/4 (0.203 mi.)	F21	46
JORDAN KATZ EPA ID:: CAC003027799	653 MORENO AVE	N 1/8 - 1/4 (0.245 mi.)	24	53
FELIX WONG JUDITH GITTERMAN EPA ID:: CAC003060258	633 21ST STREET 520 22ND ST	W 1/8 - 1/4 (0.247 mi.) WNW 1/8 - 1/4 (0.247 mi.)	25 F26	56 58
Lower Elevation	Address	Direction / Distance	Map ID	Page
				- 3-
SHARON CHOWN EPA ID:: CAC003041653	907 23RD STREET	S 0 - 1/8 (0.040 mi.)	C11	23
	907 23RD STREET	S 0 - 1/8 (0.040 mi.) S 0 - 1/8 (0.040 mi.)		
EPA ID:: CAC003041653 SHARON CHOWN		,	C11	23
EPA ID:: CAC003041653 SHARON CHOWN EPA ID:: CAC003037063 MR. MOE TAHERIAN FOCUS LINE, LLC CAROL SHAW AND THE C	907 23RD ST 849 22ND ST. 948 23RD STREET	S 0 - 1/8 (0.040 mi.) SSW 0 - 1/8 (0.102 mi.) SSE 0 - 1/8 (0.117 mi.)	C11 C12 D14 E16	23 25 28 33

CA BOND EXP. PLAN: Department of Health Services developed a site-specific expenditure plan as the basis for an appropriation of Hazardous Substance Cleanup Bond Act funds. It is not updated.

A review of the CA BOND EXP. PLAN list, as provided by EDR, and dated 01/01/1989 has revealed that there is 1 CA BOND EXP. PLAN site within approximately 1 mile of the target property.

Lower Elevation	Address	Direction / Distance	Map ID	Page
COLORADO PLACE	BROADWAY AND CLOVERF	SE 1/2 - 1 (0.788 mi.)	33	113

Cortese: The sites for the list are designated by the State Water Resource Control Board (LUST), the Integrated Waste Board (SWF/LS), and the Department of Toxic Substances Control (Cal-Sites).

A review of the Cortese list, as provided by EDR, and dated 09/20/2021 has revealed that there are 2 Cortese sites within approximately 0.5 miles of the target property.

Equal/Higher Elevation	Address	Direction / Distance	Map ID	Page
BRENTWOOD COUNTRY CL	12687 MONTANA AVE.	NNE 1/4 - 1/2 (0.478 mi.)	30	98
Cleanup Status: COMPLETED -	CASE CLOSED	,		
Lower Elevation	Address	Direction / Distance	Map ID	Page
TOSCO - 76 STATION #	2601 WILSHIRE BLVD	ESE 1/4 - 1/2 (0.410 mi.)	G28	62

HIST CORTESE: The sites for the list are designated by the State Water Resource Control Board [LUST], the Integrated Waste Board [SWF/LS], and the Department of Toxic Substances Control [CALSITES]. This listing is no longer updated by the state agency.

A review of the HIST CORTESE list, as provided by EDR, and dated 04/01/2001 has revealed that there is 1 HIST CORTESE site within approximately 0.5 miles of the target property.

Lower Elevation	Address	Direction / Distance	Map ID	Page
TOSCO - 76 STATION # Rea ld: 904030034	2601 WILSHIRE BLVD	ESE 1/4 - 1/2 (0.410 mi.)	G28	62

EDR HIGH RISK HISTORICAL RECORDS

EDR Exclusive Records

EDR Hist Auto: EDR has searched selected national collections of business directories and has collected listings of potential gas station/filling station/service station sites that were available to EDR researchers. EDR's review was limited to those categories of sources that might, in EDR's opinion, include gas station/filling station/service station establishments. The categories reviewed included, but were not limited to gas, gas station, gasoline station, filling station, auto, automobile repair, auto service station, service station, etc. This database falls within a category of information EDR classifies as "High Risk Historical Records", or HRHR. EDR's HRHR effort presents unique and sometimes proprietary data about past sites and operations that typically create environmental concerns, but may not show up in current government records searches.

A review of the EDR Hist Auto list, as provided by EDR, has revealed that there is 1 EDR Hist Auto

site within approximately 0.125 miles of the target property.


Equal/Higher Elevation	Address	Direction / Distance	Map ID	Page
EVER READY SERVICE S	2502 MONTANA AV	NNE 0 - 1/8 (0.051 mi.)	13	28

Due to poor or inadequate address information, the following sites were not mapped. Count: 2 records.

Site Name Database(s)

HIGHLAND ENG. CO. ROOSEVELT ELEMENTARY SCHOOL SEMS-ARCHIVE ECHO

OVERVIEW MAP - 6819893.2S

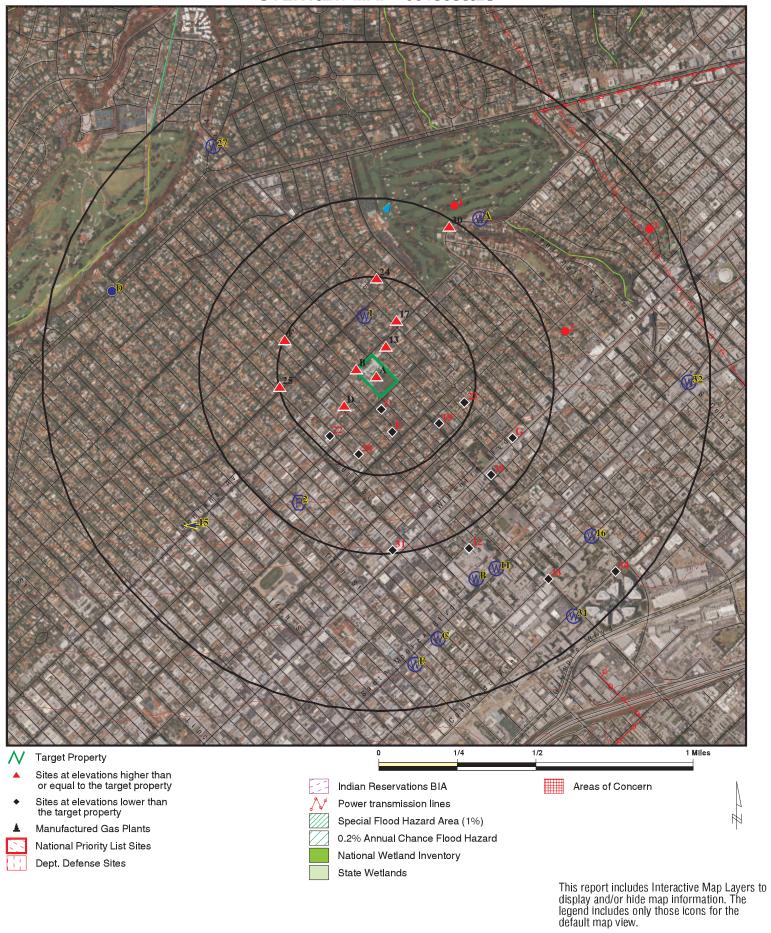

January 14, 2022 9:14 am

Copyright © 2022 EDR, Inc. © 2015 TomTom Rel. 2015.

CLIENT: NV5 CONTACT: Eric Fraske

INQUIRY#: 6819893.2s

DATE:

SITE NAME: Franklin Elementary School

2400 Montana Avenue Santa Monica CA 90403

34.039195 / 118.484949

ADDRESS:

LAT/LONG:

DETAIL MAP - 6819893.2S



display and/or hide map information. The legend includes only those icons for the default map view.

SITE NAME: Franklin Elementary School ADDRESS: 2400 Montana Avenue

Santa Monica CA 90403 LAT/LONG: 34.039195 / 118.484949 CLIENT: NV5 CONTACT: Eric Fraske INQUIRY#: 6819893.2s

DATE: January 14, 2022 9:15 am

Copyright © 2022 EDR, Inc. © 2015 TomTom Rel. 2015.

Database	Search Distance (Miles)	Target Property	< 1/8	1/8 - 1/4	1/4 - 1/2	1/2 - 1	>1	Total Plotted
STANDARD ENVIRONMENT	AL RECORDS							
Lists of Federal NPL (Su	perfund) sites	5						
NPL Proposed NPL NPL LIENS	1.000 1.000 1.000		0 0 0	0 0 0	0 0 0	0 0 0	NR NR NR	0 0 0
Lists of Federal Delisted	NPL sites							
Delisted NPL	1.000		0	0	0	0	NR	0
Lists of Federal sites sul CERCLA removals and C		rs						
FEDERAL FACILITY SEMS	0.500 0.500		0 0	0 0	0 0	NR NR	NR NR	0 0
Lists of Federal CERCLA	sites with N	FRAP						
SEMS-ARCHIVE	0.500		0	0	0	NR	NR	0
Lists of Federal RCRA fa undergoing Corrective A								
CORRACTS	1.000		0	0	0	0	NR	0
Lists of Federal RCRA To	SD facilities							
RCRA-TSDF	0.500		0	0	0	NR	NR	0
Lists of Federal RCRA ge	enerators							
RCRA-LQG RCRA-SQG RCRA-VSQG	0.250 0.250 0.250		0 0 0	0 0 0	NR NR NR	NR NR NR	NR NR NR	0 0 0
Federal institutional con engineering controls reg								
LUCIS US ENG CONTROLS US INST CONTROLS	0.500 0.500 0.500		0 0 0	0 0 0	0 0 0	NR NR NR	NR NR NR	0 0 0
Federal ERNS list								
ERNS	0.001		0	NR	NR	NR	NR	0
Lists of state- and tribal (Superfund) equivalent s	ites							
RESPONSE	1.000		0	0	0	1	NR	1
Lists of state- and tribal hazardous waste facilitie	es							
ENVIROSTOR	1.000		0	0	0	3	NR	3
Lists of state and tribal la and solid waste disposal								
SWF/LF	0.500		0	0	1	NR	NR	1

Database	Search Distance (Miles)	Target Property	< 1/8	1/8 - 1/4	1/4 - 1/2	1/2 - 1	> 1	Total Plotted		
Lists of state and tribal	Lists of state and tribal leaking storage tanks									
LUST INDIAN LUST CPS-SLIC	0.500 0.500 0.500		0 0 0	0 0 0	3 0 1	NR NR NR	NR NR NR	3 0 1		
Lists of state and tribal	registered sto	rage tanks								
FEMA UST UST AST INDIAN UST	0.250 0.250 0.250 0.250		0 0 0 0	0 0 0 0	NR NR NR NR	NR NR NR NR	NR NR NR NR	0 0 0 0		
Lists of state and tribal	voluntary clea	anup sites								
VCP INDIAN VCP	0.500 0.500		0 0	0	0	NR NR	NR NR	0 0		
Lists of state and tribal l	brownfield sit	tes								
BROWNFIELDS	0.500		0	0	0	NR	NR	0		
ADDITIONAL ENVIRONMEN	NTAL RECORDS	<u>s</u>								
Local Brownfield lists										
US BROWNFIELDS	0.500		0	0	0	NR	NR	0		
Local Lists of Landfill / S Waste Disposal Sites	Solid									
WMUDS/SWAT SWRCY HAULERS INDIAN ODI DEBRIS REGION 9 ODI IHS OPEN DUMPS	0.500 0.500 0.001 0.500 0.500 0.500 0.500		0 0 0 0 0	0 0 NR 0 0 0	0 0 NR 0 0 0	NR NR NR NR NR NR	NR NR NR NR NR NR	0 0 0 0 0 0		
Local Lists of Hazardous Contaminated Sites	s waste /									
US HIST CDL AOCONCERN HIST Cal-Sites SCH CDL CERS HAZ WASTE Toxic Pits US CDL AQUEOUS FOAM PFAS	0.001 1.000 1.000 0.250 0.001 0.250 1.000 0.001 TP 0.500		0 0 0 0 0 0 0 0 0 NR	NR 0 0 0 NR 0 0 NR NR NR	NR 0 0 NR NR NR 0 NR NR	NR 0 NR NR NR NR 0 NR NR	NR NR NR NR NR NR NR NR	0 0 0 0 0 0 0		
Local Lists of Registere	d Storage Tar	ıks								
SWEEPS UST HIST UST	0.250 0.250		0 0	0 0	NR NR	NR NR	NR NR	0 0		

Database	Search Distance (Miles)	Target Property	< 1/8	1/8 - 1/4	1/4 - 1/2	1/2 - 1	> 1	Total Plotted
CERS TANKS CA FID UST	0.250 0.250		0	0 0	NR NR	NR NR	NR NR	0 0
Local Land Records								
LIENS LIENS 2 DEED	0.001 0.001 0.500		0 0 0	NR NR 0	NR NR 0	NR NR NR	NR NR NR	0 0 0
Records of Emergency F	Release Repo	rts						
HMIRS CHMIRS LDS MCS SPILLS 90	0.001 0.001 0.001 0.001 0.001		0 0 0 0	NR NR NR NR NR	NR NR NR NR NR	NR NR NR NR NR	NR NR NR NR NR	0 0 0 0
Other Ascertainable Rec	ords							
RCRA NonGen / NLR FUDS DOD SCRD DRYCLEANERS US FIN ASSUR EPA WATCH LIST 2020 COR ACTION TSCA TRIS SSTS ROD RMP RAATS PRP PADS ICIS FTTS MLTS COAL ASH DOE COAL ASH EPA PCB TRANSFORMER RADINFO HIST FTTS DOT OPS CONSENT	0.250 1.000 1.000 0.500 0.001 0.001 0.001 0.001 1.000 0.001 0.001 0.001 0.001 0.001 0.001 0.001 0.001 0.001 0.001 0.001 0.001 0.001 0.001 0.001 0.001 0.001 0.001	1	7 0 0 0 0 0 0 0 0 0 0 0 0 0 0 0 0 0 0 0	10 0 0 0 R NR 0 R NR 0 R NR NR NR O NR NR NR O NR NR NR O NR NR NR O NR O	NR O O O R R R R R R O R R R R R R R R R	NR O O R R R R R R R R R R R R R R R R R	NR N	18 0 0 0 0 0 0 0 0 0 0 0 0 0 0 0 0 0 0 0
INDIAN RESERV FUSRAP UMTRA LEAD SMELTERS US AIRS US MINES ABANDONED MINES FINDS UXO DOCKET HWC	1.000 1.000 0.500 0.001 0.001 0.250 0.250 0.001 1.000	1	0 0 0 0 0 0 0	0 0 NR NR 0 0 NR 0 NR	0 0 0 NR NR NR NR NR NR	0 NR NR NR NR NR NR NR	NR NR NR NR NR NR NR NR	0 0 0 0 0 0 0 1 0

Database	Search Distance (Miles)	Target Property	< 1/8	1/8 - 1/4	1/4 - 1/2	1/2 - 1	> 1	Total Plotted
F0110	0.004						—	
ECHO	0.001	1	0	NR	NR	NR	NR	1
FUELS PROGRAM	0.250		0	0	NR	NR	NR	0
CA BOND EXP. PLAN	1.000		0	0	0	1	NR	1
Cortese	0.500		0	0	2	NR	NR	2
CUPA Listings	0.250		0	0	NR	NR	NR	0
DRYCLEANERS EMI	0.250		0	0 ND	NR NR	NR	NR	0
ENF	0.001 0.001		0 0	NR NR	NR NR	NR NR	NR NR	0 0
Financial Assurance	0.001		0	NR NR	NR	NR	NR	
HAZNET	0.001	5	0	NR NR	NR	NR	NR	0 5
ICE	0.001	5	0	NR NR	NR NR	NR	NR	0
HIST CORTESE	0.500		0	0	1	NR	NR	1
LOS ANGELES CO. HMS	0.001		0	NR	NR	NR	NR	Ó
HWP	1.000		0	0	0	0	NR	0
HWT	0.250		0	Ő	NR	NR	NR	0
MINES	0.250		0	Ő	NR	NR	NR	0
MWMP	0.250		0	ő	NR	NR	NR	0
NPDES	0.001		Ö	NŘ	NR	NR	NR	0
PEST LIC	0.001		Ö	NR	NR	NR	NR	0
PROC	0.500		Ŏ	0	0	NR	NR	Ö
Notify 65	1.000		Ö	Ö	Ö	0	NR	Ö
LA Co. Site Mitigation	0.001		Ö	NR	NR	NR	NR	Ö
UIC	0.001		Ö	NR	NR	NR	NR	Ö
UIC GEO	0.001		Ö	NR	NR	NR	NR	Ō
WASTEWATER PITS	0.500		0	0	0	NR	NR	0
WDS	0.001		0	NR	NR	NR	NR	0
WIP	0.250		0	0	NR	NR	NR	0
MILITARY PRIV SITES	0.001		0	NR	NR	NR	NR	0
PROJECT	0.001		0	NR	NR	NR	NR	0
WDR	0.001		0	NR	NR	NR	NR	0
CIWQS	0.001		0	NR	NR	NR	NR	0
CERS	0.001		0	NR	NR	NR	NR	0
NON-CASE INFO	0.001		0	NR	NR	NR	NR	0
OTHER OIL GAS	0.001		0	NR	NR	NR	NR	0
PROD WATER PONDS	0.001		0	NR	NR	NR	NR	0
SAMPLING POINT	0.001		0	NR	NR	NR	NR	0
WELL STIM PROJ	0.001		0	NR	NR	NR	NR	0
HWTS	0.001	5	0	NR	NR	NR	NR	5
MINES MRDS	0.001		0	NR	NR	NR	NR	0
LOS ANGELES CO LF ME	THOA.550E)		0	0	0	NR	NR	0
EDR HIGH RISK HISTORICAL	L RECORDS							
EDR Exclusive Records								
EDR MGP	1.000		0	0	0	0	NR	0
EDR Hist Auto	0.125		1	NŘ	NR	NR	NR	1
EDR Hist Cleaner	0.125		0	NR	NR	NR	NR	0
EDR RECOVERED GOVERNI	MENT ARCHIV	/ES						
Exclusive Recovered Gov	t. Archives							
RGA LF	0.001		0	NR	NR	NR	NR	0
NGA LF	0.001		U	INIX	INE	INIT	INIX	U

Database	Search Distance (Miles)	Target Property	< 1/8	1/8 - 1/4	1/4 - 1/2	1/2 - 1	> 1	Total Plotted
RGA LUST	0.001		0	NR	NR	NR	NR	0
- Totals		13	8	10	8	5	0	44

NOTES:

TP = Target Property

NR = Not Requested at this Search Distance

Sites may be listed in more than one database

Map ID MAP FINDINGS

Direction Distance

Distance EDR ID Number
Elevation Site EDR ID Number

A1 SANTA MONICA-MALIBU USD HAZNET S124681392
Target 2400 MONTANA AVE HWTS N/A

Property SANTA MONICA, CA 90403

HAZNET:

Site 1 of 8 in cluster A

Actual: 260 ft.

Name: SANTA MONICA-MALIBU USD

Address: 2400 MONTANA AVE

Address 2: Not reported

City, State, Zip: SANTA MONICA, CA 90404

Contact: DENNIS CHAVEZ
Telephone: 3104508338
Mailing Name: Not reported
Mailing Address: 1651 16TH ST

Year: 2019

 Gepaid:
 CAC002962334

 TSD EPA ID:
 CAD009007626

CA Waste Code: 151 - Asbestos containing waste

Disposal Method: H132 - Landfill Or Surface Impoundment That Will Be Closed As

Landfill(To Include On-Site Treatment And/Or Stabilization)

Tons: 5.75000

HWTS:

Name: SANTA MONICA-MALIBU USD

Address: 2400 MONTANA AVE

Address 2: Not reported

City,State,Zip: SANTA MONICA, CA 90403

 EPA ID:
 CAC002962334

 Inactive Date:
 08/16/2018

 Create Date:
 05/17/2018

 Last Act Date:
 08/17/2018

 Mailing Name:
 Not reported

 Mailing Address:
 1651 16TH ST

 Mailing Address 2:
 Not reported

Mailing City,State,Zip: SANTA MONICA, CA 90404
Owner Name: SANTA MONICA-MALIBU USD

Owner Address: 1651 16TH ST Owner Address 2: Not reported

Owner City, State, Zip: SANTA MONICA, CA 90404

Contact Name: DENNIS CHAVEZ
Contact Address: 1651 16TH ST
Contact Address 2: Not reported

City, State, Zip: SANTA MONICA, CA 90404

A2 FRANKLIN ELEMENTARY SCHOOL ECHO 1025904726

Target 2400 MONTANA AVE
Property SANTA MONICA, CA 90403

Site 2 of 8 in cluster A

Actual: ECHO: 260 ft. Envio

Envid: 1025904726 Registry ID: 110070584662

DFR URL: http://echo.epa.gov/detailed-facility-report?fid=110070584662

Name: FRANKLIN ELEMENTARY SCHOOL

Address: 2400 MONTANA AVE

N/A

Map ID MAP FINDINGS

Direction Distance

Distance EDR ID Number
Elevation Site EDR ID Number
Database(s) EPA ID Number

FRANKLIN ELEMENTARY SCHOOL (Continued)

1025904726

City,State,Zip: SANTA MONICA, CA 90403

A3 SANTA MONICA-MALIBU USD/FRANKLIN ELEM

HAZNET S123578290 HWTS N/A

Target 2400 MONTANA AVE
Property SANTA MONICA, CA 90403

Site 3 of 8 in cluster A

Actual: HAZNET: 260 ft. Name:

Name: SANTA MONICA-MALIBU USD/FRANKLIN ELEM

Address: 2400 MONTANA AVE

Address 2: Not reported

City, State, Zip: SANTA MONICA, CA 904030000

Contact: HERNANI LEDESMA

Telephone: 3104508338
Mailing Name: Not reported

Mailing Address: SANTA MONICA-MALIBU USD

Year: 1994

 Gepaid:
 CAC000869856

 TSD EPA ID:
 CAD067786749

CA Waste Code: 151 - Asbestos containing waste

Disposal Method: D80 - Disposal, Land Fill

Tons: 8.428

Additional Info:

Year: 1994

Gen EPA ID: CAC000869856

Shipment Date: 19940812

Creation Date: 10/17/1995 0:00:00

Receipt Date: 19940814 Manifest ID: 90371496 Trans EPA ID: CAL921564639 Trans Name: Not reported CAD000048934 Trans 2 EPA ID: Trans 2 Name: Not reported TSDF EPA ID: CAD067786749 Trans Name: Not reported TSDF Alt EPA ID: Not reported TSDF Alt Name: Not reported

Waste Code Description: 151 - Asbestos-containing waste

RCRA Code: Not reported

Meth Code: D80 - Disposal, Land Fill

Quantity Tons:8.428Waste Quantity:10Quantity Unit:Y

Additional Code 1: Not reported Additional Code 2: Not reported Additional Code 3: Not reported Additional Code 4: Not reported Additional Code 5: Not reported Not reported

HWTS:

Name: SANTA MONICA-MALIBU USD/FRANKLIN ELEM

Address: 2400 MONTANA AVE

Direction Distance

Distance Elevation Site EDR ID Number

Database(s) EPA ID Number

SANTA MONICA-MALIBU USD/FRANKLIN ELEM (Continued)

S123578290

Address 2: Not reported

City, State, Zip: SANTA MONICA, CA 904030000

 EPA ID:
 CAC002325521

 Inactive Date:
 06/11/2001

 Create Date:
 08/23/2000

 Last Act Date:
 06/11/2001

 Mailing Name:
 FAC/ADMIN ASST

 Mailing Address:
 1651 16TH STREET

 Mailing Address 2:
 Not reported

Mailing City, State, Zip: SANTA MONICA, CA 904040000
Owner Name: SANTA MONICA-MALIBU USD

Owner Address: 1651 16TH STREET

Owner Address 2: Not reported

Owner City,State,Zip: SANTA MONICA, CA 904040000
Contact Name: BILLIE HARGER/ADMIN ASST TO

Contact Address: EXTEND TIL 2-23-00,MB

Contact Address 2: Not reported

City, State, Zip: SANTA MONICA, CA 904040000

Name: SANTA MONICA-MALIBU USD/FRANKLIN ELEM

Address: 2400 MONTANA AVE

Address 2: Not reported

City, State, Zip: SANTA MONICA, CA 904030000

 EPA ID:
 CAC000869856

 Inactive Date:
 10/25/2000

 Create Date:
 07/01/1993

 Last Act Date:
 10/25/2000

 Mailing Name:
 Not reported

Mailing Address: SANTA MONICA-MALIBU USD

Mailing Address 2: Not reported

Mailing City, State, Zip:

Owner Name:

Owner Address:

SANTA MONICA, CA 904040000

SANTA MONICA-MALIBU USD

SANTA MONICA-MALIBU USD

Owner Address 2: Not reported

Owner City, State, Zip: SANTA MONICA, CA 904040000

Contact Name: HERNANI LEDESMA

Contact Address: SANTA MONICA-MALIBU USD

Contact Address 2: Not reported

City, State, Zip: SANTA MONICA, CA 904040000

A4 SMMUSD - FRANKLIN ELEMENTARY

Target 2400 MONTANA AVE
Property SANTA MONICA, CA 90403

HAZNET S123626466 HWTS N/A

Site 4 of 8 in cluster A

Actual: HAZNET: 260 ft. Name:

Name: SMMUSD - FRANKLIN ELEMENTARY

Address: 2400 MONTANA AVE

Address 2: Not reported

City, State, Zip: SANTA MONICA, CA 90403

Contact: Terry Kamibayashi Telephone: 3104508338 Mailing Name: Not reported Mailing Address: 1651 16TH ST

Year: 2013

Gepaid: CAL000340113

Direction Distance

EDR ID Number Elevation Site Database(s) **EPA ID Number**

SMMUSD - FRANKLIN ELEMENTARY (Continued)

S123626466

TSD EPA ID: CAT080013352

134 - Aqueous solution with total organic residues less than 10 CA Waste Code:

percent

Disposal Method: H039 - Other Recovery Of Reclamation For Reuse Including Acid

Regeneration, Organics Recovery Ect

Tons: 0.147

Additional Info:

Year: 2013

Gen EPA ID: CAL000340113

Shipment Date: 20130213

Creation Date: 4/17/2013 22:15:49 Receipt Date: 20130213 Manifest ID: 010783533JJK Trans EPA ID: AZR000003681

Trans Name: THERMO FLUIDS INC

Trans 2 EPA ID: Not reported Trans 2 Name: Not reported TSDF EPA ID: CAT080013352 Trans Name: **DEMENNO-KERDOON**

TSDF Alt EPA ID: Not reported TSDF Alt Name: Not reported

134 - Aqueous solution with <10% total organic residues Waste Code Description:

RCRA Code: Not reported

Meth Code: H039 - Other Recovery Of Reclamation For Reuse Including Acid

Regeneration, Organics Recovery Ect

Quantity Tons: 0.147 Waste Quantity: 35 Quantity Unit: G

Additional Code 1: Not reported Additional Code 2: Not reported Additional Code 3: Not reported Additional Code 4: Not reported Additional Code 5: Not reported

HWTS:

Name: SMMUSD - FRANKLIN ELEMENTARY

Address: 2400 MONTANA AVE

Address 2: Not reported

City,State,Zip: SANTA MONICA, CA 90403

EPA ID: CAL000340113 Inactive Date: 06/30/2012 Create Date: 01/29/2009 Last Act Date: 06/25/2014 Mailing Name: Not reported Mailing Address: 1651 16TH ST Mailing Address 2: Not reported

Mailing City, State, Zip: SANTA MONICA, CA 904043801 Owner Name: SANTA MONICA/MALIBU SCH DIST

1651 16TH ST Owner Address: Owner Address 2: Not reported

Owner City, State, Zip: SANTA MONICA, CA 904043801

Contact Name: TERRY KAMIBAYASHI

Contact Address: 1651 16TH ST

Direction Distance

EDR ID Number Elevation Site Database(s) **EPA ID Number**

SMMUSD - FRANKLIN ELEMENTARY (Continued)

S123626466

Contact Address 2: Not reported

SANTA MONICA, CA 904040000 City, State, Zip:

NAICS:

EPA ID: CAL000340113

2009-01-29 08:53:22.953 Create Date:

NAICS Code: 61111

NAICS Description: Elementary and Secondary Schools Issued EPA ID Date: 2009-01-29 08:53:22.95300

Inactive Date: 2012-06-30 00:00:00

Facility Name: SMMUSD - FRANKLIN ELEMENTARY

Facility Address: 2400 MONTANA AVE Facility Address 2: Not reported Facility City: SANTA MONICA Facility County: Not reported

Facility State: CA Facility Zip: 90403

Α5 FRANKLIN ELEMENTARY SCHOOL

2400 MONTANA AVE **Target Property** SANTA MONICA, CA 90403

Site 5 of 8 in cluster A

Actual: FINDS:

260 ft. Registry ID: 110070584662

Click Here:

Environmental Interest/Information System:

RCRAInfo is a national information system that supports the Resource Conservation and Recovery Act (RCRA) program through the tracking of events and activities related to facilities that generate, transport,

and treat, store, or dispose of hazardous waste. RCRAInfo allows RCRA

program staff to track the notification, permit, compliance, and

corrective action activities required under RCRA.

Click this hyperlink while viewing on your computer to access

additional FINDS: detail in the EDR Site Report.

A6 FRANKLIN ELEMENTARY SCHOOL

2400 MONTANA AVE Target

Property SANTA MONICA, CA 90404 **HAZNET** S124738255

HWTS N/A

FINDS

1025974545

N/A

Site 6 of 8 in cluster A

Actual: HAZNET:

260 ft. Name: FRANKLIN ELEMENTARY SCHOOL

2400 MONTANA AVE Address:

Address 2: Not reported

SANTA MONICA, CA 90404 City, State, Zip: **ROOSEVELT BROWN** Contact:

Telephone: 3104508338 Mailing Name: Not reported Mailing Address: 1651 16TH ST.

2019 Year:

Direction Distance

Elevation Site Database(s) EPA ID Number

FRANKLIN ELEMENTARY SCHOOL (Continued)

S124738255

EDR ID Number

 Gepaid:
 CAC003020936

 TSD EPA ID:
 CAD009007626

CA Waste Code: 151 - Asbestos containing waste

Disposal Method: H132 - Landfill Or Surface Impoundment That Will Be Closed As

Landfill(To Include On-Site Treatment And/Or Stabilization)

Tons: 4.60000

Year: 2019

 Gepaid:
 CAC003020936

 TSD EPA ID:
 CAT000646117

CA Waste Code: 261 - Polychlorinated biphenyls and material containing PCBs Disposal Method: H141 - Storage, Bulking, And/Or Transfer Off Site--No

Treatment/Reovery (H010-H129) Or (H131-H135)

Tons: 0.11850

HWTS:

Name: FRANKLIN ELEMENTARY SCHOOL

Address: 2400 MONTANA AVE

Address 2: Not reported

City, State, Zip: SANTA MONICA, CA 90403

 EPA ID:
 CAC003020936

 Inactive Date:
 09/20/2019

 Create Date:
 06/21/2019

 Last Act Date:
 09/21/2019

 Mailing Name:
 Not reported

 Mailing Address:
 1651 16TH ST.

 Mailing Address 2:
 Not reported

Mailing City, State, Zip: SANTA MONICA, CA 90404

Owner Name: SANTA MONICA-MALIBU UNIFIED SCHOOL

Owner Address: 1651 16TH ST.
Owner Address 2: Not reported

Owner City, State, Zip: SANTA MONICA, CA 90404
Contact Name: ROOSEVELT BROWN
Contact Address: 1651 16TH ST.

Contact Address: 1651 161H S1.
Contact Address 2: Not reported

City,State,Zip: SANTA MONICA, CA 90404

A7 1X FRANKLIN SCHOOL HAZNET \$123776250
Target 2400 MONTANA HWTS N/A

Property SANTA MONICA, CA 90405

Site 7 of 8 in cluster A

Actual: HAZNET:

260 ft. Name: 1X FRANKLIN SCHOOL Address: 2400 MONTANA

Address 2: Not reported

City, State, Zip: SANTA MONICA, CA 904050000

Contact: IAN CORY
Telephone: 2132645650
Mailing Name: Not reported

Mailing Address:

Year: 1984

 Gepaid:
 CAX000103960

 TSD EPA ID:
 CAD099990947

Direction Distance

EDR ID Number Elevation Site Database(s) **EPA ID Number**

1X FRANKLIN SCHOOL (Continued)

S123776250

CA Waste Code: 151 - Asbestos containing waste

Disposal Method: 03 -Tons: 6.7424

HWTS:

1X FRANKLIN SCHOOL Name: Address: 2400 MONTANA Address 2: Not reported

City, State, Zip: SANTA MONICA, CA 904050000

EPA ID: CAX000103960 Inactive Date: 04/30/1986 08/06/1984 Create Date: Last Act Date: 07/10/2001 Mailing Name: Not reported

Mailing Address:

Mailing Address 2: Not reported

Mailing City, State, Zip: SANTA MONICA, CA 904050000

Owner Name: Owner Address:

Owner Address 2: Not reported Owner City, State, Zip: --. 99 --Contact Name: IAN CORY

Contact Address:

Contact Address 2: Not reported City,State,Zip: --, 99 --

FRANKLIN ELEMENTARY SCHOOL RCRA NonGen / NLR 1025841331 CAC003020936

Target **2400 MONTANA AVE Property** SANTA MONICA, CA 90403

Site 8 of 8 in cluster A

Mailing Address:

Actual: RCRA NonGen / NLR:

Α8

260 ft. 20190621 Date Form Received by Agency: Handler Name: FRANKLIN ELEMENTARY SCHOOL

2400 MONTANA AVE Handler Address:

Handler City, State, Zip: SANTA MONICA, CA 90403 EPA ID: CAC003020936 Contact Name: **ROOSEVELT BROWN**

Contact Address: 1651 16TH ST.

Contact City, State, Zip: SANTA MONICA, CA 90404

Contact Telephone: 310-450-8338 Contact Fax: Not reported

Contact Email: AFLORES@SMMUSD.ORG

Contact Title: Not reported

EPA Region: 09

Land Type: Not reported Federal Waste Generator Description: Not a generator, verified

Non-Notifier: Not reported Biennial Report Cycle: Not reported Accessibility: Not reported Active Site Indicator: Handler Activities State District Owner: Not reported State District: Not reported 1651 16TH ST.

Mailing City, State, Zip: SANTA MONICA, CA 90404

Distance Elevation Site EDR ID Number

Database(s) EPA ID Number

FRANKLIN ELEMENTARY SCHOOL (Continued)

Federal Universal Waste:

1025841331

Owner Name: SANTA MONICA-MALIBU UNIFIED SCHOOL

Nο

Owner Type: Other

Operator Name: ROOSEVELT BROWN

Operator Type: Other Short-Term Generator Activity: No Importer Activity: No Mixed Waste Generator: No Transporter Activity: Nο Transfer Facility Activity: No Recycler Activity with Storage: No Small Quantity On-Site Burner Exemption: Nο Smelting Melting and Refining Furnace Exemption: No **Underground Injection Control:** No Off-Site Waste Receipt: No Universal Waste Indicator: Yes Universal Waste Destination Facility: Yes

Active Site Fed-Reg Treatment Storage and Disposal Facility:
Active Site Converter Treatment storage and Disposal Facility:
Active Site State-Reg Treatment Storage and Disposal Facility:
Not reported
Not reported

Active Site State-Reg Handler: --

Federal Facility Indicator: Not reported

Hazardous Secondary Material Indicator: N

Sub-Part K Indicator: Not reported

Commercial TSD Indicator: No

Treatment Storage and Disposal Type: Not reported 2018 GPRA Permit Baseline: Not on the Baseline 2018 GPRA Renewals Baseline: Not on the Baseline Permit Renewals Workload Universe: Not reported Permit Workload Universe: Not reported Permit Progress Universe: Not reported Post-Closure Workload Universe: Not reported Closure Workload Universe: Not reported

202 GPRA Corrective Action Baseline:

Corrective Action Workload Universe:

No Subject to Corrective Action Universe:

No Non-TSDFs Where RCRA CA has Been Imposed Universe:

TSDFs Potentially Subject to CA Under 3004 (u)/(v) Universe:

No TSDFs Only Subject to CA under Discretionary Auth Universe:

No

Corrective Action Priority Ranking: No NCAPS ranking

Environmental Control Indicator:

Institutional Control Indicator:

Human Exposure Controls Indicator:

No
Groundwater Controls Indicator:

N/A

Operating TSDF Universe:

Full Enforcement Universe:

Not reported
Not reported

Significant Non-Complier Universe: No Unaddressed Significant Non-Complier Universe: No Addressed Significant Non-Complier Universe: No Significant Non-Complier With a Compliance Schedule Universe: No

Financial Assurance Required:
Handler Date of Last Change:
Recognized Trader-Importer:
No
Not reported
20190729
No

Recognized Trader-Exporter:NoImporter of Spent Lead Acid Batteries:NoExporter of Spent Lead Acid Batteries:NoRecycler Activity Without Storage:No

MAP FINDINGS Map ID Direction

Elevation

Distance

Site Database(s) **EPA ID Number**

FRANKLIN ELEMENTARY SCHOOL (Continued)

1025841331

EDR ID Number

Manifest Broker: No Sub-Part P Indicator: No

Handler - Owner Operator:

Owner/Operator Indicator: Owner

Owner/Operator Name: SANTA MONICA-MALIBU UNIFIED SCHOOL

Legal Status: Other Date Became Current:

Not reported Date Ended Current: Not reported 1651 16TH ST. Owner/Operator Address:

Owner/Operator City, State, Zip: SANTA MONICA, CA 90404

Owner/Operator Telephone: 310-450-8338 Owner/Operator Telephone Ext: Not reported Owner/Operator Fax: Not reported Owner/Operator Email: Not reported

Owner/Operator Indicator: Operator

ROOSEVELT BROWN Owner/Operator Name:

Legal Status: Other Date Became Current: Not reported Date Ended Current: Not reported Owner/Operator Address: 1651 16TH ST.

Owner/Operator City, State, Zip: SANTA MONICA, CA 90404

Owner/Operator Telephone: 310-450-8338 Owner/Operator Telephone Ext: Not reported Owner/Operator Fax: Not reported Owner/Operator Email: Not reported

Historic Generators:

Receive Date: 20190621 Handler Name: FRANKLIN ELEMENTARY SCHOOL

Federal Waste Generator Description: Not a generator, verified

Not reported State District Owner:

Large Quantity Handler of Universal Waste: No Recognized Trader Importer: No Recognized Trader Exporter: No Spent Lead Acid Battery Importer: No Spent Lead Acid Battery Exporter: No Current Record: Yes

Non Storage Recycler Activity: Not reported Electronic Manifest Broker: Not reported

List of NAICS Codes and Descriptions:

NAICS Code:

NAICS Description: ALL OTHER WASTE MANAGEMENT SERVICES

Facility Has Received Notices of Violations:

Violations: No Violations Found

Evaluation Action Summary:

No Evaluations Found **Evaluations:**

Direction Distance

EDR ID Number Elevation Site **EPA ID Number** Database(s)

B9 UNITED PROPERTY MGT SVCS RCRA NonGen / NLR 1025860704 WNW CAC003041366

2310 MONTANA AVE SANTA MONICA, CA 90403 < 1/8

0.003 mi.

Relative:

Site 1 of 2 in cluster B 17 ft.

RCRA NonGen / NLR: Higher Date Form Received by Agency: 20191031

Handler Name: UNITED PROPERTY MGT SVCS Actual:

Handler Address: 2310 MONTANA AVE 270 ft.

SANTA MONICA, CA 90403 Handler City, State, Zip:

EPA ID: CAC003041366

UNITED PROPERTY MGT SVCS Contact Name:

Contact Address: 1418 AMHERST AVE

Contact City, State, Zip: LOS ANGELES, CA 90025-0387

Contact Telephone: 855-300-2708 Contact Fax: Not reported

Contact Email: JANICE@ABSOLUTEABATEMENTINC.COM

Contact Title: Not reported EPA Region: 09

Land Type: Not reported

Federal Waste Generator Description: Not a generator, verified

Non-Notifier: Not reported Biennial Report Cycle: Not reported Accessibility: Not reported Active Site Indicator: Not reported State District Owner: Not reported State District: Not reported

Mailing Address: 1418 AMHERST AVE

Mailing City, State, Zip: LOS ANGELES, CA 90025-0387 Owner Name: UNITED PROPERTY MGT SVCS

Owner Type: Other

Operator Name: UNITED PROPERTY MGT SVCS

Operator Type: Other Short-Term Generator Activity: No Importer Activity: No Mixed Waste Generator: No Transporter Activity: No Transfer Facility Activity: No Recycler Activity with Storage: No Small Quantity On-Site Burner Exemption: No Smelting Melting and Refining Furnace Exemption: No **Underground Injection Control:** No Off-Site Waste Receipt: No Universal Waste Indicator: No Universal Waste Destination Facility: No

Federal Universal Waste: No Active Site Fed-Reg Treatment Storage and Disposal Facility: Not reported Active Site Converter Treatment storage and Disposal Facility: Not reported Active Site State-Reg Treatment Storage and Disposal Facility: Not reported

Active Site State-Reg Handler:

Federal Facility Indicator: Not reported

Hazardous Secondary Material Indicator: Ν

Sub-Part K Indicator: Not reported

Commercial TSD Indicator: No

Treatment Storage and Disposal Type: Not reported 2018 GPRA Permit Baseline: Not on the Baseline 2018 GPRA Renewals Baseline: Not on the Baseline Permit Renewals Workload Universe: Not reported

Distance Elevation Site EDR ID Number

Database(s) EPA ID Number

UNITED PROPERTY MGT SVCS (Continued)

1025860704

Permit Workload Universe:

Permit Progress Universe:

Post-Closure Workload Universe:

Closure Workload Universe:

Not reported
Not reported
Not reported

202 GPRA Corrective Action Baseline:

Corrective Action Workload Universe:

No Subject to Corrective Action Universe:

No Non-TSDFs Where RCRA CA has Been Imposed Universe:

No TSDFs Potentially Subject to CA Under 3004 (u)/(v) Universe:

No TSDFs Only Subject to CA under Discretionary Auth Universe:

No

Corrective Action Priority Ranking: No NCAPS ranking

Environmental Control Indicator:

Institutional Control Indicator:

Human Exposure Controls Indicator:

N/A

Groundwater Controls Indicator:

N/A

N/A

Operating TSDF Universe:

Full Enforcement Universe:

Not reported

Not reported

Significant Non-Complier Universe: No Unaddressed Significant Non-Complier Universe: No Addressed Significant Non-Complier Universe: No Significant Non-Complier With a Compliance Schedule Universe: No

Financial Assurance Required: Not reported Handler Date of Last Change: 20191108 Recognized Trader-Importer: No Recognized Trader-Exporter: No Importer of Spent Lead Acid Batteries: No Exporter of Spent Lead Acid Batteries: No Recycler Activity Without Storage: No Manifest Broker: No Sub-Part P Indicator: No

Handler - Owner Operator:

Owner/Operator Indicator: Operator

Owner/Operator Name: UNITED PROPERTY MGT SVCS

Legal Status: Other
Date Became Current: Not reported

Date Ended Current: Not reported
Owner/Operator Address: 1418 AMHERST AVE

Owner/Operator City, State, Zip: LOS ANGELES, CA 90025-0387

Owner/Operator Telephone: 855-300-2708
Owner/Operator Telephone Ext: Not reported
Owner/Operator Fax: Not reported
Owner/Operator Email: Not reported

Owner/Operator Indicator: Owner

Owner/Operator Name: UNITED PROPERTY MGT SVCS

Legal Status: Other
Date Became Current: Not reported
Date Ended Current: Not reported

Owner/Operator Address: 1418 AMHERST AVE

Owner/Operator City, State, Zip: LOS ANGELES, CA 90025-0387

Owner/Operator Telephone: 855-300-2708
Owner/Operator Telephone Ext: Not reported
Owner/Operator Fax: Not reported
Owner/Operator Email: Not reported

Direction Distance

EDR ID Number Elevation Site Database(s) **EPA ID Number**

UNITED PROPERTY MGT SVCS (Continued)

1025860704

Historic Generators:

20191031 Receive Date:

UNITED PROPERTY MGT SVCS Handler Name:

Federal Waste Generator Description: Not a generator, verified

State District Owner: Not reported

Large Quantity Handler of Universal Waste: No Recognized Trader Importer: No Recognized Trader Exporter: No Spent Lead Acid Battery Importer: No Spent Lead Acid Battery Exporter: No Current Record: Yes

Non Storage Recycler Activity: Not reported Electronic Manifest Broker: Not reported

List of NAICS Codes and Descriptions:

NAICS Code: 56299

NAICS Description: ALL OTHER WASTE MANAGEMENT SERVICES

Facility Has Received Notices of Violations:

No Violations Found Violations:

Evaluation Action Summary:

Evaluations: No Evaluations Found

B10 805 23RD VILA A, LP West

RCRA NonGen / NLR 1026162034 805 23RD ST CAC003062019

< 1/8 SANTA MONICA, CA 90403

0.027 mi.

140 ft. Site 2 of 2 in cluster B Relative: RCRA NonGen / NLR:

Higher Date Form Received by Agency: 20200401

Handler Name: 805 23RD VILA A, LP Actual:

269 ft. Handler Address: 805 23RD ST

Handler City, State, Zip: SANTA MONICA, CA 90403

EPA ID: CAC003062019

CALIFORNIA DESIGNERS REMODELING Contact Name: Contact Address: 13400 RIVERSIDE DRIVE, SUITE 112

Contact City, State, Zip: SHERMAN OAKS, CA 91423

Contact Telephone: 818-703-7366 Contact Fax: 818-703-9641

CALIFORNIA.DESIGNERS5@GMAIL.COM Contact Email:

Contact Title: Not reported

EPA Region: 09

Land Type: Not reported

Federal Waste Generator Description: Not a generator, verified

Not reported Non-Notifier: Biennial Report Cycle: Not reported Accessibility: Not reported Active Site Indicator: Not reported State District Owner: Not reported State District: Not reported

13400 RIVERSIDE DRIVE, SUITE 112 Mailing Address:

Mailing City, State, Zip: SHERMAN OAKS, CA 91423 Owner Name: 805 23RD VILA A, LP

MAP FINDINGS Map ID Direction

Distance Elevation

Site **EPA ID Number** Database(s)

805 23RD VILA A, LP (Continued)

Federal Universal Waste:

1026162034

EDR ID Number

Owner Type: Other

CALIFORNIA DESIGNERS REMODELING Operator Name:

No

No

Operator Type: Short-Term Generator Activity: No Importer Activity: No Mixed Waste Generator: No Transporter Activity: No Transfer Facility Activity: Nο Recycler Activity with Storage: No Small Quantity On-Site Burner Exemption: No Nο

Smelting Melting and Refining Furnace Exemption: **Underground Injection Control:** No Off-Site Waste Receipt: No Universal Waste Indicator: No Universal Waste Destination Facility: No

Active Site Fed-Reg Treatment Storage and Disposal Facility: Not reported Active Site Converter Treatment storage and Disposal Facility: Not reported Active Site State-Reg Treatment Storage and Disposal Facility: Not reported

Active Site State-Reg Handler:

Federal Facility Indicator: Not reported

Hazardous Secondary Material Indicator: Ν

Sub-Part K Indicator: Not reported Commercial TSD Indicator: No

Treatment Storage and Disposal Type:

Not reported 2018 GPRA Permit Baseline: Not on the Baseline Not on the Baseline 2018 GPRA Renewals Baseline: Permit Renewals Workload Universe: Not reported

Permit Workload Universe: Not reported Permit Progress Universe: Not reported Post-Closure Workload Universe: Not reported Closure Workload Universe: Not reported

202 GPRA Corrective Action Baseline: No Corrective Action Workload Universe: No Subject to Corrective Action Universe: No Non-TSDFs Where RCRA CA has Been Imposed Universe: No TSDFs Potentially Subject to CA Under 3004 (u)/(v) Universe: No TSDFs Only Subject to CA under Discretionary Auth Universe: Nο

Corrective Action Priority Ranking: No NCAPS ranking

Environmental Control Indicator: No Institutional Control Indicator: No Human Exposure Controls Indicator: N/A Groundwater Controls Indicator: N/A

Operating TSDF Universe: Not reported Full Enforcement Universe: Not reported

Significant Non-Complier Universe: No Unaddressed Significant Non-Complier Universe: No Addressed Significant Non-Complier Universe: No Significant Non-Complier With a Compliance Schedule Universe: No

Financial Assurance Required: Not reported Handler Date of Last Change: 20200408 Recognized Trader-Importer: No Recognized Trader-Exporter: No Importer of Spent Lead Acid Batteries: No

Exporter of Spent Lead Acid Batteries: Recycler Activity Without Storage: No Manifest Broker: No

Distance

Elevation Site Database(s) EPA ID Number

No

805 23RD VILA A, LP (Continued)

1026162034

EDR ID Number

Sub-Part P Indicator:

Handler - Owner Operator:

Owner/Operator Indicator: Owner

Owner/Operator Name: 805 23RD VILA A, LP

Legal Status:OtherDate Became Current:Not reportedDate Ended Current:Not reported

Owner/Operator Address: 268 BUSH ST., #1688
Owner/Operator City, State, Zip: SAN FRANCISCO, CA 94104

Owner/Operator Telephone: 818-990-5999
Owner/Operator Telephone Ext: Not reported
Owner/Operator Fax: Not reported
Owner/Operator Email: Not reported

Owner/Operator Indicator: Operator

Owner/Operator Name: CALIFORNIA DESIGNERS REMODELING

Legal Status: Other
Date Became Current: Not reported
Date Ended Current: Not reported

Owner/Operator Address: 13400 RIVERSIDE DRIVE, SUITE 112

Owner/Operator City, State, Zip: SHERMAN OAKS, CA 91423

Owner/Operator Telephone: 818-703-7366
Owner/Operator Telephone Ext: Not reported
Owner/Operator Fax: Not reported
Owner/Operator Email: Not reported

Historic Generators:

Receive Date: 20200401

Handler Name: 805 23RD VILA A, LP

Federal Waste Generator Description: Not a generator, verified

State District Owner: Not reported

Large Quantity Handler of Universal Waste:

Recognized Trader Importer:

No
Recognized Trader Exporter:

No
Spent Lead Acid Battery Importer:

No
Spent Lead Acid Battery Exporter:

No
Current Record:

Yes

Non Storage Recycler Activity: Not reported Electronic Manifest Broker: Not reported

List of NAICS Codes and Descriptions:

NAICS Code: 56299

NAICS Description: ALL OTHER WASTE MANAGEMENT SERVICES

Facility Has Received Notices of Violations:

Violations: No Violations Found

Evaluation Action Summary:

Evaluations: No Evaluations Found

Direction Distance

EDR ID Number Elevation Site **EPA ID Number** Database(s)

C11 **SHARON CHOWN** RCRA NonGen / NLR 1025860978 South 907 23RD STREET CAC003041653

907 23RD STREET

SANTA MONICA, CA 90403 < 1/8

0.040 mi.

210 ft. Site 1 of 2 in cluster C Relative: RCRA NonGen / NLR:

Lower Date Form Received by Agency: 20191103

SHARON CHOWN Handler Name: Actual:

Handler Address: 250 ft.

> Handler City, State, Zip: SANTA MONICA, CA 90403 EPA ID: CAC003041653 SHARON CHOWN Contact Name: Contact Address: 907 23RD STREET Contact City, State, Zip: SANTA MONICA, CA 90403

Contact Telephone: 310-804-8513 Contact Fax: Not reported

Contact Email: KEVIN@NIELSENENVIRO.COM

Contact Title: Not reported EPA Region: 09

Land Type: Not reported

Federal Waste Generator Description: Not a generator, verified

Non-Notifier: Not reported Biennial Report Cycle: Not reported Accessibility: Not reported Active Site Indicator: Not reported State District Owner: Not reported State District: Not reported

Mailing Address: 907 23RD STREET Mailing City, State, Zip: SANTA MONICA, CA 90403

Owner Name: SHARON CHOWN

Owner Type: Other

Operator Name: SHARON CHOWN

Operator Type: Other Short-Term Generator Activity: No Importer Activity: No Mixed Waste Generator: No Transporter Activity: No Transfer Facility Activity: No Recycler Activity with Storage: No Small Quantity On-Site Burner Exemption: No Smelting Melting and Refining Furnace Exemption: No **Underground Injection Control:** No Off-Site Waste Receipt: No Universal Waste Indicator: No Universal Waste Destination Facility: No

Federal Universal Waste: No Active Site Fed-Reg Treatment Storage and Disposal Facility: Not reported Active Site Converter Treatment storage and Disposal Facility: Not reported Active Site State-Reg Treatment Storage and Disposal Facility: Not reported

Active Site State-Reg Handler:

Federal Facility Indicator: Not reported

Hazardous Secondary Material Indicator: Ν

Sub-Part K Indicator: Not reported

Commercial TSD Indicator: No

Treatment Storage and Disposal Type: Not reported 2018 GPRA Permit Baseline: Not on the Baseline 2018 GPRA Renewals Baseline: Not on the Baseline Permit Renewals Workload Universe: Not reported

Distance Elevation Site EDR ID Number

Database(s) EPA ID Number

SHARON CHOWN (Continued)

1025860978

Permit Workload Universe:

Permit Progress Universe:

Post-Closure Workload Universe:

Closure Workload Universe:

Not reported
Not reported
Not reported

202 GPRA Corrective Action Baseline:

Corrective Action Workload Universe:

Subject to Corrective Action Universe:

No
Non-TSDFs Where RCRA CA has Been Imposed Universe:

TSDFs Potentially Subject to CA Under 3004 (u)/(v) Universe:

TSDFs Only Subject to CA under Discretionary Auth Universe:

No

Corrective Action Priority Ranking: No NCAPS ranking

Environmental Control Indicator:

Institutional Control Indicator:

Human Exposure Controls Indicator:

Groundwater Controls Indicator:

N/A

N/A

Operating TSDF Universe:

Full Enforcement Universe:

Not reported

Not reported

Significant Non-Complier Universe: No Unaddressed Significant Non-Complier Universe: No Addressed Significant Non-Complier Universe: No Significant Non-Complier With a Compliance Schedule Universe: No

Financial Assurance Required: Not reported Handler Date of Last Change: 20191108 Recognized Trader-Importer: No Recognized Trader-Exporter: No Importer of Spent Lead Acid Batteries: No Exporter of Spent Lead Acid Batteries: No Recycler Activity Without Storage: No Manifest Broker: No Sub-Part P Indicator: No

Handler - Owner Operator:

Owner/Operator Indicator: Owner

Owner/Operator Name: SHARON CHOWN

Legal Status: Other
Date Became Current: Not reported

Date Ended Current: Not reported
Owner/Operator Address: 907 23RD STREET

Owner/Operator City, State, Zip: SANTA MONICA, CA 90403

Owner/Operator Telephone: 310-804-8513
Owner/Operator Telephone Ext: Not reported
Owner/Operator Fax: Not reported
Owner/Operator Email: Not reported

Owner/Operator Indicator: Operator

Owner/Operator Name: SHARON CHOWN

Legal Status: Other

Date Became Current: Not reported

Date Ended Current: Not reported

Owner/Operator Address: 907 23RD STREET

Owner/Operator City, State, Zip: SANTA MONICA, CA 90403

Owner/Operator Telephone: 310-804-8513
Owner/Operator Telephone Ext: Not reported
Owner/Operator Fax: Not reported
Owner/Operator Email: Not reported

Direction Distance

EDR ID Number Elevation Site Database(s) **EPA ID Number**

SHARON CHOWN (Continued)

1025860978

Historic Generators:

20191103 Receive Date:

Handler Name: SHARON CHOWN

Federal Waste Generator Description: Not a generator, verified

State District Owner: Not reported

Large Quantity Handler of Universal Waste: No Recognized Trader Importer: No Recognized Trader Exporter: No Spent Lead Acid Battery Importer: No Spent Lead Acid Battery Exporter: No Current Record: Yes

Non Storage Recycler Activity: Not reported Electronic Manifest Broker: Not reported

List of NAICS Codes and Descriptions:

NAICS Code: 56299

NAICS Description: ALL OTHER WASTE MANAGEMENT SERVICES

Facility Has Received Notices of Violations:

No Violations Found Violations:

Evaluation Action Summary:

Evaluations: No Evaluations Found

C12 **SHARON CHOWN** RCRA NonGen / NLR 1025856723 South 907 23RD ST CAC003037063

< 1/8 SANTA MONICA, CA 90403

0.040 mi.

210 ft. Site 2 of 2 in cluster C Relative: RCRA NonGen / NLR:

Lower Date Form Received by Agency: 20191003

Handler Name: SHARON CHOWN Actual:

250 ft. Handler Address: 907 23RD ST

Handler City, State, Zip: SANTA MONICA, CA 90403-2103 EPA ID: CAC003037063 SHARON CHOWN Contact Name:

Contact Address: 907 23RD ST

Contact City, State, Zip: SANTA MONICA, CA 90403-2103 Contact Telephone: 310-804-8513 Contact Fax: Not reported

KEVIN@NIELSENENVIRO.COM Contact Email:

Contact Title: Not reported EPA Region: 09

Land Type: Not reported

Federal Waste Generator Description: Not a generator, verified

Not reported Non-Notifier: Biennial Report Cycle: Not reported Accessibility: Not reported Not reported Active Site Indicator: State District Owner: Not reported State District: Not reported Mailing Address: 907 23RD ST

Mailing City, State, Zip: SANTA MONICA, CA 90403-2103

Owner Name: SHARON CHOWN Map ID MAP FINDINGS Direction

Universal Waste Destination Facility:

Federal Universal Waste:

Closure Workload Universe:

EDR ID Number Distance Elevation Site **EPA ID Number** Database(s)

No

No

Not reported

SHARON CHOWN (Continued)

1025856723

Owner Type: Other

SHARON CHOWN Operator Name:

Operator Type: Other Short-Term Generator Activity: No Importer Activity: No Mixed Waste Generator: No Transporter Activity: No Transfer Facility Activity: Nο Recycler Activity with Storage: No Small Quantity On-Site Burner Exemption: No Smelting Melting and Refining Furnace Exemption: Nο **Underground Injection Control:** No Off-Site Waste Receipt: No Universal Waste Indicator: No

Active Site Fed-Reg Treatment Storage and Disposal Facility: Not reported Active Site Converter Treatment storage and Disposal Facility: Not reported Active Site State-Reg Treatment Storage and Disposal Facility: Not reported

Active Site State-Reg Handler:

Federal Facility Indicator: Not reported

Hazardous Secondary Material Indicator: Ν

Sub-Part K Indicator: Not reported Commercial TSD Indicator:

No

Treatment Storage and Disposal Type: Not reported 2018 GPRA Permit Baseline: Not on the Baseline Not on the Baseline 2018 GPRA Renewals Baseline: Permit Renewals Workload Universe: Not reported Permit Workload Universe: Not reported Not reported Permit Progress Universe: Post-Closure Workload Universe: Not reported

202 GPRA Corrective Action Baseline: No Corrective Action Workload Universe: No Subject to Corrective Action Universe: No Non-TSDFs Where RCRA CA has Been Imposed Universe: No TSDFs Potentially Subject to CA Under 3004 (u)/(v) Universe: No TSDFs Only Subject to CA under Discretionary Auth Universe:

No NCAPS ranking Corrective Action Priority Ranking:

Environmental Control Indicator: No Institutional Control Indicator: No Human Exposure Controls Indicator: N/A Groundwater Controls Indicator: N/A

Operating TSDF Universe: Not reported Full Enforcement Universe: Not reported

Significant Non-Complier Universe: No Unaddressed Significant Non-Complier Universe: No Addressed Significant Non-Complier Universe: No Significant Non-Complier With a Compliance Schedule Universe: No

Financial Assurance Required: Not reported Handler Date of Last Change: 20191004 Recognized Trader-Importer: No Recognized Trader-Exporter: No Importer of Spent Lead Acid Batteries: No Exporter of Spent Lead Acid Batteries: No Recycler Activity Without Storage: No Manifest Broker: No

Direction Distance

EDR ID Number Elevation Site Database(s) **EPA ID Number**

No

SHARON CHOWN (Continued) Sub-Part P Indicator:

1025856723

Handler - Owner Operator:

Owner/Operator Indicator: Owner

Owner/Operator Name: **SHARON CHOWN**

Legal Status: Other Date Became Current: Not reported **Date Ended Current:** Not reported Owner/Operator Address: 907 23RD ST

SANTA MONICA, CA 90403-2103 Owner/Operator City, State, Zip:

Owner/Operator Telephone: 310-804-8513 Owner/Operator Telephone Ext: Not reported Owner/Operator Fax: Not reported Owner/Operator Email: Not reported

Owner/Operator Indicator: Operator

Owner/Operator Name: **SHARON CHOWN**

Legal Status: Other Date Became Current: Not reported Date Ended Current: Not reported 907 23RD ST Owner/Operator Address:

Owner/Operator City, State, Zip: SANTA MONICA, CA 90403-2103

Owner/Operator Telephone: 310-804-8513 Owner/Operator Telephone Ext: Not reported Owner/Operator Fax: Not reported Owner/Operator Email: Not reported

Historic Generators:

20191003 Receive Date:

Handler Name: SHARON CHOWN

Federal Waste Generator Description: Not a generator, verified

State District Owner: Not reported

Large Quantity Handler of Universal Waste: No Recognized Trader Importer: No Recognized Trader Exporter: No Spent Lead Acid Battery Importer: No Spent Lead Acid Battery Exporter: No Current Record: Yes

Non Storage Recycler Activity: Not reported Electronic Manifest Broker: Not reported

List of NAICS Codes and Descriptions:

NAICS Code: 56299

ALL OTHER WASTE MANAGEMENT SERVICES NAICS Description:

Facility Has Received Notices of Violations:

Violations: No Violations Found

Evaluation Action Summary:

No Evaluations Found Evaluations:

Direction Distance

EDR ID Number Elevation **EPA ID Number** Site Database(s)

13 **EVER READY SERVICE STATION EDR Hist Auto** 1009016717 N/A

NNE 2502 MONTANA AV < 1/8 SANTA MONICA, CA

0.051 mi. 271 ft.

Relative: **EDR Hist Auto**

Higher

Year: Name: Type: Actual: 1928 **EVER READY SERVICE STATION** GASOLINE AND OIL SERVICE STATIONS

260 ft.

EVER READY SERVICE STATION AUTOMOBILE LAUNDRIES 1928 1928 EVER READY SERVICE STATION GASOLINE AND OIL SERVICE STATIONS 1933 EVER READY SERVICE STATION GASOLINE AND OIL SERVICE STATIONS 1933 **EVER READY SERVICE STATION** GASOLINE AND OIL SERVICE STATIONS

AUTOMOBILE REPAIRING 1940 MEYERS H C 1940 MEYERS H C **AUTOMOBILE REPAIRING**

GASOLINE AND OIL SERVICE STATIONS 1940 FREDERICK E L 1940 FREDERICK E L GASOLINE AND OIL SERVICE STATIONS WATKINS H 0 GASOLINE AND OIL SERVICE STATIONS 1948

1948 MYERS H C **AUTOMOBILE REPAIRING**

1948 MYERS H C **AUTO REPAIRS**

GASOLINE AND OIL SERVICE STATIONS 1948 WATKINS H 0

GASOLINE STATIONS 1954 WATKINS JACK W 1954 WATKINS JACK W **GASOLINE STATIONS** AUTOMOBILE REPAIRING 1954 MYERS HENRY C 1954 MYERS HENRY C **AUTOMOBILE REPAIRING** 1970 WEAVER WILLIAM R Gasoline Service Stations Gasoline Service Stations 1971 WEAVER WILLIAM R 1972 WEAVER WILLIAM R Gasoline Service Stations

D14 MR. MOE TAHERIAN RCRA NonGen / NLR 1026808285 SSW 849 22ND ST. CAC003120596

< 1/8 SANTA MONICA, CA 90403

0.102 mi.

Site 1 of 2 in cluster D 538 ft. Relative: RCRA NonGen / NLR:

Lower Date Form Received by Agency: 20210519

Handler Name: MR. MOE TAHERIAN Actual:

Handler Address: 849 22ND ST. 259 ft.

Handler City, State, Zip: SANTA MONICA, CA 90403

EPA ID: CAC003120596 Contact Name: **MOE TAHERIAN** Contact Address: 849 22ND ST. Contact City, State, Zip: SANTA MONICA, CA 90403

Contact Telephone: 714-525-5115 Contact Fax: Not reported

Contact Email: REYR@EAGLECONTRACTINGINC.NET

Contact Title: Not reported EPA Region: 09 Land Type: Not reported

Federal Waste Generator Description: Not a generator, verified

Non-Notifier: Not reported Biennial Report Cycle: Not reported Accessibility: Not reported Active Site Indicator: Not reported State District Owner: Not reported State District: Not reported 849 22ND ST. Mailing Address:

Mailing City, State, Zip: SANTA MONICA, CA 90403 Map ID MAP FINDINGS
Direction

Distance Elevation

Site Database(s) EPA ID Number

MR. MOE TAHERIAN (Continued)

1026808285

EDR ID Number

Owner Name: MOE TAHERIAN

Owner Type: Other

Operator Name: MOE TAHERIAN

Operator Type: Other Short-Term Generator Activity: No Importer Activity: No Mixed Waste Generator: No Transporter Activity: Nο Transfer Facility Activity: No Recycler Activity with Storage: No Small Quantity On-Site Burner Exemption: Nο Smelting Melting and Refining Furnace Exemption: No **Underground Injection Control:** No Off-Site Waste Receipt: No Universal Waste Indicator: No Universal Waste Destination Facility: No Federal Universal Waste: No

Active Site Fed-Reg Treatment Storage and Disposal Facility:
Active Site Converter Treatment storage and Disposal Facility:
Active Site State-Reg Treatment Storage and Disposal Facility:

Not reported
Not reported

Active Site State-Reg Handler:

Federal Facility Indicator: Not reported

Hazardous Secondary Material Indicator: N

Sub-Part K Indicator: Not reported

Commercial TSD Indicator: No

Treatment Storage and Disposal Type:

2018 GPRA Permit Baseline:

2018 GPRA Renewals Baseline:

Not on the Baseline

Permit Renewals Workload Universe:

Permit Workload Universe:

Not reported

Post-Closure Workload Universe:

Closure Workload Universe:

Not reported
Not reported
202 GPRA Corrective Action Baseline:

No

Corrective Action Workload Universe:

Subject to Corrective Action Universe:

No
Non-TSDFs Where RCRA CA has Been Imposed Universe:

No

TSDFs Potentially Subject to CA Under 3004 (u)/(v) Universe:

TSDFs Only Subject to CA under Discretionary Auth Universe:

No

Corrective Action Priority Ranking: No NCAPS ranking

Environmental Control Indicator:

Institutional Control Indicator:

No
Human Exposure Controls Indicator:

N/A
Groundwater Controls Indicator:

N/A

Operating TSDF Universe:

Full Enforcement Universe:

Not reported
Not reported

Significant Non-Complier Universe: No Unaddressed Significant Non-Complier Universe: No Addressed Significant Non-Complier Universe: No Significant Non-Complier With a Compliance Schedule Universe: No

Direction Distance

EDR ID Number Elevation Site Database(s) **EPA ID Number**

MR. MOE TAHERIAN (Continued)

1026808285

Manifest Broker: No Sub-Part P Indicator: No

Handler - Owner Operator:

Owner/Operator Indicator: Operator

Owner/Operator Name: **MOE TAHERIAN**

Legal Status: Other

Date Became Current: Not reported Date Ended Current: Not reported 849 22ND ST. Owner/Operator Address:

Owner/Operator City, State, Zip: SANTA MONICA, CA 90403

Owner/Operator Telephone: 714-525-5115 Owner/Operator Telephone Ext: Not reported Owner/Operator Fax: Not reported Owner/Operator Email: Not reported

Owner/Operator Indicator: Owner

Owner/Operator Name: MOE TAHERIAN

Legal Status: Other Date Became Current: Not reported Date Ended Current: Not reported Owner/Operator Address: 849 22ND ST.

Owner/Operator City, State, Zip: SANTA MONICA, CA 90403

714-525-5115 Owner/Operator Telephone: Owner/Operator Telephone Ext: Not reported Owner/Operator Fax: Not reported Owner/Operator Email: Not reported

Historic Generators:

Receive Date: 20210519

Handler Name: MR. MOE TAHERIAN

Federal Waste Generator Description: Not a generator, verified

Not reported State District Owner:

Large Quantity Handler of Universal Waste: No Recognized Trader Importer: No Recognized Trader Exporter: No Spent Lead Acid Battery Importer: No Spent Lead Acid Battery Exporter: No Current Record: Yes Non Storage Recycler Activity: No Electronic Manifest Broker: No

List of NAICS Codes and Descriptions:

NAICS Code: 56299

NAICS Description: ALL OTHER WASTE MANAGEMENT SERVICES

Facility Has Received Notices of Violations:

Violations: No Violations Found

Evaluation Action Summary:

No Evaluations Found **Evaluations:**

Direction Distance

EDR ID Number Elevation Site **EPA ID Number** Database(s)

D15 **PARASTOU SHILIAN** RCRA NonGen / NLR 1026719119 SW **827 - 22ND STREET**

CAC003107746

SANTA MONICA, CA 90403 < 1/8

0.102 mi.

539 ft. Site 2 of 2 in cluster D Relative: RCRA NonGen / NLR:

Higher 20210301 Date Form Received by Agency:

PARASTOU SHILIAN Handler Name: Actual:

Handler Address: 263 ft.

SANTA MONICA, CA 90403 Handler City, State, Zip: EPA ID: CAC003107746 PARASTOU SHILIAN Contact Name: Contact Address: 827 - 22ND STREET Contact City, State, Zip: SANTA MONICA, CA 90403

Contact Telephone: 949-378-9177 Contact Fax: Not reported

Contact Email: INFO@HITECHENVIRONMENTAL.NET Not reported

827 - 22ND STREET

Contact Title: EPA Region: 09 Land Type: Not reported

Federal Waste Generator Description: Not a generator, verified

Non-Notifier: Not reported Biennial Report Cycle: Not reported

Accessibility: Not reported Active Site Indicator: Not reported State District Owner: Not reported State District: Not reported

Mailing Address: 827 - 22ND STREET Mailing City, State, Zip: SANTA MONICA, CA 90403

Owner Name: PARASTOU SHILIAN AND JOSEPH MANN

No

Not reported

Owner Type: Other

Operator Name: PARASTOU SHILIAN

Operator Type: Other Short-Term Generator Activity: No Importer Activity: No Mixed Waste Generator: No Transporter Activity: No Transfer Facility Activity: No Recycler Activity with Storage: No Small Quantity On-Site Burner Exemption: No Smelting Melting and Refining Furnace Exemption: No **Underground Injection Control:** No Off-Site Waste Receipt: No Universal Waste Indicator: No

Federal Universal Waste: No Active Site Fed-Reg Treatment Storage and Disposal Facility: Not reported Active Site Converter Treatment storage and Disposal Facility: Not reported Active Site State-Reg Treatment Storage and Disposal Facility: Not reported

Active Site State-Reg Handler: Federal Facility Indicator:

Universal Waste Destination Facility:

Hazardous Secondary Material Indicator: Ν Sub-Part K Indicator: Not reported

Commercial TSD Indicator: No

Treatment Storage and Disposal Type: Not reported 2018 GPRA Permit Baseline: Not on the Baseline 2018 GPRA Renewals Baseline: Not on the Baseline Permit Renewals Workload Universe: Not reported

Distance

Elevation Site Database(s) EPA ID Number

PARASTOU SHILIAN (Continued)

1026719119

EDR ID Number

Permit Workload Universe:

Permit Progress Universe:

Post-Closure Workload Universe:

Closure Workload Universe:

Not reported
Not reported
Not reported

202 GPRA Corrective Action Baseline:

Corrective Action Workload Universe:

Subject to Corrective Action Universe:

No
Non-TSDFs Where RCRA CA has Been Imposed Universe:

TSDFs Potentially Subject to CA Under 3004 (u)/(v) Universe:

No
TSDFs Only Subject to CA under Discretionary Auth Universe:

No

Corrective Action Priority Ranking: No NCAPS ranking

Environmental Control Indicator:

Institutional Control Indicator:

Human Exposure Controls Indicator:

N/A

Groundwater Controls Indicator:

N/A

N/A

Operating TSDF Universe:

Full Enforcement Universe:

Not reported

Not reported

Significant Non-Complier Universe: No Unaddressed Significant Non-Complier Universe: No Addressed Significant Non-Complier Universe: No Significant Non-Complier With a Compliance Schedule Universe: No

Financial Assurance Required: Not reported Handler Date of Last Change: 20210312 Recognized Trader-Importer: No Recognized Trader-Exporter: No Importer of Spent Lead Acid Batteries: No Exporter of Spent Lead Acid Batteries: No Recycler Activity Without Storage: No Manifest Broker: No

Handler - Owner Operator:

Sub-Part P Indicator:

Owner/Operator Indicator: Operator

Owner/Operator Name: PARASTOU SHILIAN

Legal Status: Other

Date Became Current:

Date Ended Current:

Not reported

Not reported

Not reported

Owner/Operator Address:827 - 22ND STREETOwner/Operator City,State,Zip:SANTA MONICA, CA 90403

Owner/Operator Telephone: 949-378-9177
Owner/Operator Telephone Ext: Not reported
Owner/Operator Fax: Not reported
Owner/Operator Email: Not reported

Owner/Operator Indicator: Owner

Owner/Operator Name: PARASTOU SHILIAN AND JOSEPH MANN

No

 Legal Status:
 Other

 Date Became Current:
 Not reported

 Date Ended Current:
 Not reported

 Owner/Operator Address:
 827 - 22ND STREET

Owner/Operator City,State,Zip: SANTA MONICA, CA 90403

Owner/Operator Telephone: 949-378-9177
Owner/Operator Telephone Ext: Not reported
Owner/Operator Fax: Not reported
Owner/Operator Email: Not reported

MAP FINDINGS Map ID Direction

Distance

EDR ID Number Elevation Site Database(s) **EPA ID Number**

PARASTOU SHILIAN (Continued)

1026719119

1026808542

CAC003120865

RCRA NonGen / NLR

Historic Generators:

20210301 Receive Date:

PARASTOU SHILIAN Handler Name:

Federal Waste Generator Description: Not a generator, verified

State District Owner: Not reported

Large Quantity Handler of Universal Waste: No Recognized Trader Importer: No Recognized Trader Exporter: No Spent Lead Acid Battery Importer: No Spent Lead Acid Battery Exporter: No Current Record: Yes Non Storage Recycler Activity: Nο Electronic Manifest Broker: No

List of NAICS Codes and Descriptions:

NAICS Code: 56299

NAICS Description: ALL OTHER WASTE MANAGEMENT SERVICES

Facility Has Received Notices of Violations:

No Violations Found Violations:

Evaluation Action Summary:

Evaluations: No Evaluations Found

FOCUS LINE, LLC E16 SSE **948 23RD STREET**

< 1/8 SANTA MONICA, CA 90405

0.117 mi.

620 ft. Site 1 of 2 in cluster E Relative: RCRA NonGen / NLR:

Lower Date Form Received by Agency: 20210521

Handler Name: FOCUS LINE, LLC Actual:

238 ft. Handler Address: 948 23RD STREET Handler City, State, Zip: SANTA MONICA, CA 90405

EPA ID: CAC003120865 FRED LARIAN Contact Name: Contact Address: 160 DELFERN DRIVE Contact City, State, Zip: LOS ANGELES, CA 90077

Contact Telephone: 818-517-5171 Contact Fax: Not reported

FRED@LARIANDEVELOPMENT.COM Contact Email:

Contact Title: Not reported EPA Region: 09

Not reported Land Type:

Federal Waste Generator Description: Not a generator, verified

Not reported Non-Notifier: Biennial Report Cycle: Not reported Accessibility: Not reported Active Site Indicator: Not reported State District Owner: Not reported State District: Not reported

160 DELFERN DRIVE Mailing Address: Mailing City, State, Zip: LOS ANGELES, CA 90077 Owner Name: FOCUS LINE, LLC

Map ID MAP FINDINGS
Direction

Distance Elevation Site

Site Database(s) EPA ID Number

FOCUS LINE, LLC (Continued)

1026808542

EDR ID Number

Owner Type: Other

Operator Name: FRED LARIAN

Operator Type: Other Short-Term Generator Activity: No Importer Activity: No Mixed Waste Generator: No Transporter Activity: No Transfer Facility Activity: Nο Recycler Activity with Storage: No Small Quantity On-Site Burner Exemption: No Smelting Melting and Refining Furnace Exemption: Nο **Underground Injection Control:** No Off-Site Waste Receipt: No

Universal Waste Indicator:

Universal Waste Indicator:

No
Universal Waste Destination Facility:

No
Federal Universal Waste:

No

Active Site Fed-Reg Treatment Storage and Disposal Facility:
Active Site Converter Treatment storage and Disposal Facility:
Active Site State-Reg Treatment Storage and Disposal Facility:
Not reported
Not reported

Active Site State-Reg Handler: ---

Federal Facility Indicator: Not reported

Hazardous Secondary Material Indicator: N

Sub-Part K Indicator: Not reported

Commercial TSD Indicator: No

Treatment Storage and Disposal Type:

2018 GPRA Permit Baseline:

Not reported

Not on the Baseline

2018 GPRA Renewals Baseline:

Permit Renewals Workload Universe:

Permit Workload Universe:

Permit Progress Universe:

Post-Closure Workload Universe:

Closure Workload Universe:

Not reported

Not reported

Not reported

Not reported

202 GPRA Corrective Action Baseline:

Corrective Action Workload Universe:

No Subject to Corrective Action Universe:

No Non-TSDFs Where RCRA CA has Been Imposed Universe:

No TSDFs Potentially Subject to CA Under 3004 (u)/(v) Universe:

No TSDFs Only Subject to CA under Discretionary Auth Universe:

No

Corrective Action Priority Ranking: No NCAPS ranking

Environmental Control Indicator: No
Institutional Control Indicator: No
Human Exposure Controls Indicator: N/A
Groundwater Controls Indicator: N/A

Operating TSDF Universe:

Full Enforcement Universe:

Not reported
Not reported

Significant Non-Complier Universe: No Unaddressed Significant Non-Complier Universe: No Addressed Significant Non-Complier Universe: No Significant Non-Complier With a Compliance Schedule Universe: No

Financial Assurance Required: Not reported Handler Date of Last Change: 20210521 Recognized Trader-Importer: No Recognized Trader-Exporter: No Importer of Spent Lead Acid Batteries: No Exporter of Spent Lead Acid Batteries: No Recycler Activity Without Storage: No Manifest Broker: No

Direction Distance

EDR ID Number Elevation Site Database(s) **EPA ID Number**

No

FOCUS LINE, LLC (Continued) Sub-Part P Indicator:

1026808542

Handler - Owner Operator:

Owner/Operator Indicator: Owner

Owner/Operator Name: FOCUS LINE, LLC

Legal Status: Other Date Became Current: Not reported **Date Ended Current:** Not reported

160 DELFERN DRIVE Owner/Operator Address: Owner/Operator City, State, Zip: LOS ANGELES, CA 90077

Owner/Operator Telephone: 818-517-5171 Owner/Operator Telephone Ext: Not reported Owner/Operator Fax: Not reported Owner/Operator Email: Not reported

Owner/Operator Indicator: Operator Owner/Operator Name: FRED LARIAN Legal Status: Other Date Became Current: Not reported Date Ended Current: Not reported

160 DELFERN DRIVE Owner/Operator Address: Owner/Operator City, State, Zip: LOS ANGELES, CA 90077

Owner/Operator Telephone: 818-517-5171 Owner/Operator Telephone Ext: Not reported Owner/Operator Fax: Not reported Owner/Operator Email: Not reported

Historic Generators:

20210521 Receive Date:

Handler Name: FOCUS LINE, LLC

Federal Waste Generator Description: Not a generator, verified

State District Owner: Not reported

Large Quantity Handler of Universal Waste: No Recognized Trader Importer: No Recognized Trader Exporter: No Spent Lead Acid Battery Importer: No Spent Lead Acid Battery Exporter: No Current Record: Yes Non Storage Recycler Activity: Nο Electronic Manifest Broker: No

List of NAICS Codes and Descriptions:

NAICS Code: 56299

ALL OTHER WASTE MANAGEMENT SERVICES NAICS Description:

Facility Has Received Notices of Violations:

Violations: No Violations Found

Evaluation Action Summary:

No Evaluations Found Evaluations:

Direction Distance

Distance Elevation Site EDR ID Number

EDR ID Number

EPA ID Number

17 FRIENDS OF THE BRENTWOOD ART CENTER DBA BRENTWOOD RCRA NonGen / NLR 1024835984
NNE 13031 MONTANA AVE CAL000378659

1/8-1/4 LOS ANGELES, CA 90049

0.135 mi. 712 ft.

Relative: RCRA NonGen / NLR:

Higher Date Form Received by Agency: 20121001

Actual: Handler Name: FRIENDS OF THE BRENTWOOD ART CENTER DBA BRENTWOOD ART CENTER

272 ft. Handler Address: 13031 MONTANA AVE

Handler City, State, Zip: LOS ANGELES, CA 90049-4829

 EPA ID:
 CAL000378659

 Contact Name:
 BEN SHERLOCK

 Contact Address:
 13031 MONTANA AVE

Contact City, State, Zip: LOS ANGELES, CA 90049-4829

Contact Telephone: 310-451-5657
Contact Fax: Not reported

Contact Email: INFO@BRENTWOODART.COM

Contact Title: Not reported EPA Region: 09

Land Type: Not reported

Federal Waste Generator Description: Not a generator, verified

Non-Notifier:

Biennial Report Cycle:
Accessibility:
Active Site Indicator:
State District Owner:
State District:

Not reported
Handler Activities
Not reported
Not reported
Handler Activities
Not reported
Not reported

Mailing Address: 13031 MONTANA AVE

Mailing City, State, Zip: LOS ANGELES, CA 90049-4829

Owner Name: FRIENDS OF THE BRENTWOOD ART CENTER

Owner Type: Other

Operator Name: BEN SHERLOCK

Operator Type: Other Short-Term Generator Activity: No Importer Activity: No Mixed Waste Generator: No Transporter Activity: No Transfer Facility Activity: No Recycler Activity with Storage: No Small Quantity On-Site Burner Exemption: No Smelting Melting and Refining Furnace Exemption: No **Underground Injection Control:** No Off-Site Waste Receipt: No Universal Waste Indicator: Yes Universal Waste Destination Facility: Yes Federal Universal Waste: No

Active Site Fed-Reg Treatment Storage and Disposal Facility:

Active Site Converter Treatment storage and Disposal Facility:

Active Site State-Reg Treatment Storage and Disposal Facility:

Not reported

Not reported

Not reported

Active Site State-Reg Handler:

Federal Facility Indicator: Not reported

Hazardous Secondary Material Indicator: N

Sub-Part K Indicator: Not reported

Commercial TSD Indicator: No

Treatment Storage and Disposal Type:

2018 GPRA Permit Baseline:

2018 GPRA Renewals Baseline:

Not on the Baseline

Permit Renewals Workload Universe:

Not reported

Distance
Elevation Site Database(s)

FRIENDS OF THE BRENTWOOD ART CENTER DBA BRENTWOOD ART CENTER (Continued) 1024835984

Permit Workload Universe:

Permit Progress Universe:

Post-Closure Workload Universe:

Closure Workload Universe:

Not reported
Not reported
Not reported

202 GPRA Corrective Action Baseline:

Corrective Action Workload Universe:

Subject to Corrective Action Universe:

No
Non-TSDFs Where RCRA CA has Been Imposed Universe:

TSDFs Potentially Subject to CA Under 3004 (u)/(v) Universe:

TSDFs Only Subject to CA under Discretionary Auth Universe:

No

Corrective Action Priority Ranking: No NCAPS ranking

Environmental Control Indicator:

Institutional Control Indicator:

Human Exposure Controls Indicator:

Groundwater Controls Indicator:

N/A

Operating TSDE Habitators

Operating TSDF Universe:

Full Enforcement Universe:

Not reported

Not reported

Significant Non-Complier Universe: No Unaddressed Significant Non-Complier Universe: No Addressed Significant Non-Complier Universe: No Significant Non-Complier With a Compliance Schedule Universe: No

Financial Assurance Required: Not reported Handler Date of Last Change: 20180906 Recognized Trader-Importer: No Recognized Trader-Exporter: No Importer of Spent Lead Acid Batteries: No Exporter of Spent Lead Acid Batteries: No Recycler Activity Without Storage: No Manifest Broker: No Sub-Part P Indicator: No

Handler - Owner Operator:

Owner/Operator Indicator: Owner

Owner/Operator Name: FRIENDS OF THE BRENTWOOD ART CENTER

Legal Status: Other
Date Became Current: Not reported
Date Ended Current: Not reported

Owner/Operator Address: 13031 MONTANA AVE

Owner/Operator City, State, Zip: LOS ANGELES, CA 90049-4829

Owner/Operator Telephone: 310-551-8185
Owner/Operator Telephone Ext: Not reported
Owner/Operator Fax: Not reported
Owner/Operator Email: Not reported

Owner/Operator Indicator: Operator
Owner/Operator Name: BEN SHERLOCK

Legal Status: Other

Date Became Current: Not reported

Date Ended Current: Not reported

Owner/Operator Address: 13031 MONTANA AVE

Owner/Operator City, State, Zip: LOS ANGELES, CA 90049-4829

Owner/Operator Telephone: 310-451-5657
Owner/Operator Telephone Ext: Not reported
Owner/Operator Fax: Not reported
Owner/Operator Email: Not reported

EDR ID Number

EPA ID Number

Direction Distance

EDR ID Number Elevation Site **EPA ID Number** Database(s)

FRIENDS OF THE BRENTWOOD ART CENTER DBA BRENTWOOD ART CENTER (Continued) 1024835984

Historic Generators:

Receive Date: 20121001

FRIENDS OF THE BRENTWOOD ART CENTER DBA BRENTWOOD ART CENTER Handler Name:

Federal Waste Generator Description: Not a generator, verified

State District Owner: Not reported

Large Quantity Handler of Universal Waste: No Recognized Trader Importer: No Recognized Trader Exporter: No Spent Lead Acid Battery Importer: No Spent Lead Acid Battery Exporter: No Current Record: Yes

Non Storage Recycler Activity: Not reported Electronic Manifest Broker: Not reported

List of NAICS Codes and Descriptions:

NAICS Code: 61171

NAICS Description: **EDUCATIONAL SUPPORT SERVICES**

Facility Has Received Notices of Violations:

Violations: No Violations Found

Evaluation Action Summary:

Evaluations: No Evaluations Found

E18 CAROL SHAW AND THE CAROL SHAW LIVING TRUST RCRA NonGen / NLR 1024768492 SSE 2308 WASHINGTON AVE CAC002988374

1/8-1/4 SANTA MONICA, CA 90403

0.162 mi.

854 ft. Site 2 of 2 in cluster E Relative: RCRA NonGen / NLR:

Lower Date Form Received by Agency: 20181107

Handler Name: CAROL SHAW AND THE CAROL SHAW LIVING TRUST Actual: 231 ft. Handler Address: 2308 WASHINGTON AVE Handler City, State, Zip: SANTA MONICA, CA 90403

EPA ID: CAC002988374 JESUS PENA Contact Name:

Contact Address: 2308 WASHINGTON AVE Contact City, State, Zip: SANTA MONICA, CA 90403

Contact Telephone: 818-834-9933 Contact Fax: Not reported

FAVILA@BURNS-ENVIRO.COM Contact Email:

Contact Title: Not reported

EPA Region: 09

Land Type: Not reported

Federal Waste Generator Description: Not a generator, verified

Non-Notifier: Not reported Biennial Report Cycle: Not reported Accessibility: Not reported Active Site Indicator: Handler Activities State District Owner: Not reported State District: Not reported

2308 WASHINGTON AVE Mailing Address: Mailing City, State, Zip: SANTA MONICA, CA 90403

Owner Name: CAROL SHAW AND THE CAROL SHAW LIVIN Map ID MAP FINDINGS
Direction

Distance Elevation Site

te Database(s) EPA ID Number

CAROL SHAW AND THE CAROL SHAW LIVING TRUST (Continued)

1024768492

EDR ID Number

Owner Type: Other JESUS PENA Operator Name: Operator Type: Other Short-Term Generator Activity: No Importer Activity: No Mixed Waste Generator: No Transporter Activity: No Transfer Facility Activity: Nο Recycler Activity with Storage: No Small Quantity On-Site Burner Exemption: No Smelting Melting and Refining Furnace Exemption: Nο **Underground Injection Control:** No Off-Site Waste Receipt: No Universal Waste Indicator: Yes Universal Waste Destination Facility: Yes Federal Universal Waste: No

Active Site Fed-Reg Treatment Storage and Disposal Facility:
Active Site Converter Treatment storage and Disposal Facility:
Active Site State-Reg Treatment Storage and Disposal Facility:
Not reported
Not reported

Active Site State-Reg Handler:

Federal Facility Indicator: Not reported

Hazardous Secondary Material Indicator: N

Sub-Part K Indicator: Not reported

Commercial TSD Indicator: No

Treatment Storage and Disposal Type:

2018 GPRA Permit Baseline:

2018 GPRA Renewals Baseline:

Permit Renewals Workload Universe:

Not reported

Not reported

Permit Renewals Workload Universe:

Permit Workload Universe:

Permit Progress Universe:

Post-Closure Workload Universe:

Closure Workload Universe:

Not reported

Corrective Action Workload Universe:

Subject to Corrective Action Universe:

No
Non-TSDFs Where RCRA CA has Been Imposed Universe:

No
TSDFs Potentially Subject to CA Under 3004 (u)/(v) Universe:

No
TSDFs Only Subject to CA under Discretionary Auth Universe:

No

Corrective Action Priority Ranking: No NCAPS ranking

Environmental Control Indicator:

Institutional Control Indicator:

Human Exposure Controls Indicator:

No
Groundwater Controls Indicator:

N/A

Operating TSDF Universe:

Full Enforcement Universe:

Not reported
Not reported

Significant Non-Complier Universe: No Unaddressed Significant Non-Complier Universe: No Addressed Significant Non-Complier Universe: No Significant Non-Complier With a Compliance Schedule Universe: No

Financial Assurance Required: Not reported Handler Date of Last Change: 20181120 Recognized Trader-Importer: No Recognized Trader-Exporter: No Importer of Spent Lead Acid Batteries: No Exporter of Spent Lead Acid Batteries: No Recycler Activity Without Storage: No Manifest Broker: No

Direction Distance

EDR ID Number Elevation Site Database(s) **EPA ID Number**

No

CAROL SHAW AND THE CAROL SHAW LIVING TRUST (Continued)

1024768492

Sub-Part P Indicator:

Handler - Owner Operator:

Owner/Operator Indicator: Owner

Owner/Operator Name: CAROL SHAW AND THE CAROL SHAW LIVIN

Legal Status: Other Date Became Current: Not reported **Date Ended Current:** Not reported

Owner/Operator Address: 2308 WASHINGTON AVE SANTA MONICA, CA 90403 Owner/Operator City, State, Zip:

Owner/Operator Telephone: 818-834-9933 Owner/Operator Telephone Ext: Not reported Owner/Operator Fax: Not reported Owner/Operator Email: Not reported

Owner/Operator Indicator: Operator Owner/Operator Name: **JESUS PENA** Legal Status: Other Date Became Current: Not reported Date Ended Current: Not reported

2308 WASHINGTON AVE Owner/Operator Address: Owner/Operator City, State, Zip: SANTA MONICA, CA 90403

Owner/Operator Telephone: 818-834-9933 Owner/Operator Telephone Ext: Not reported Owner/Operator Fax: Not reported Owner/Operator Email: Not reported

Historic Generators:

20181107 Receive Date:

Handler Name: CAROL SHAW AND THE CAROL SHAW LIVING TRUST Federal Waste Generator Description: Not a generator, verified

State District Owner: Not reported

Large Quantity Handler of Universal Waste: No Recognized Trader Importer: No Recognized Trader Exporter: No Spent Lead Acid Battery Importer: No Spent Lead Acid Battery Exporter: No Current Record: Yes

Non Storage Recycler Activity: Not reported Electronic Manifest Broker: Not reported

List of NAICS Codes and Descriptions:

NAICS Code: 56299

ALL OTHER WASTE MANAGEMENT SERVICES NAICS Description:

Facility Has Received Notices of Violations:

Violations: No Violations Found

Evaluation Action Summary:

No Evaluations Found Evaluations:

Direction Distance

EDR ID Number Elevation Site **EPA ID Number** Database(s)

19 **CLIFTON CHANG** RCRA NonGen / NLR 1024757841 SE **1023 CHELSEA AVE** CAC002977681

1023 CHELSEA AVE

1/8-1/4 SANTA MONICA, CA 90403

0.190 mi. 1002 ft.

Relative: RCRA NonGen / NLR:

Lower 20180827 Date Form Received by Agency:

CLIFTON CHANG Handler Name: Actual:

Handler Address: 222 ft.

SANTA MONICA, CA 90403 Handler City, State, Zip: EPA ID: CAC002977681 Contact Name: **CLIFTON CHANG** Contact Address: 1023 CHELSEA AVE Contact City, State, Zip: SANTA MONICA, CA 90403

Contact Telephone: 310-702-0123 Contact Fax: Not reported Contact Email: JOE@SIRRIS.BIZ Contact Title: Not reported EPA Region: 09

Land Type: Not reported

Federal Waste Generator Description: Not a generator, verified

Non-Notifier: Not reported Biennial Report Cycle: Not reported Accessibility: Not reported Active Site Indicator: Handler Activities State District Owner: Not reported State District: Not reported

Mailing Address: 1023 CHELSEA AVE Mailing City, State, Zip: SANTA MONICA, CA 90403

Owner Name: **CLIFTON CHANG**

Owner Type: Other

Operator Name: **CLIFTON CHANG**

Operator Type: Other Short-Term Generator Activity: No Importer Activity: No Mixed Waste Generator: No Transporter Activity: No Transfer Facility Activity: No Recycler Activity with Storage: No Small Quantity On-Site Burner Exemption: No Smelting Melting and Refining Furnace Exemption: No **Underground Injection Control:** No Off-Site Waste Receipt: No Universal Waste Indicator: Yes Universal Waste Destination Facility: Yes Federal Universal Waste: No

Active Site Fed-Reg Treatment Storage and Disposal Facility: Not reported Active Site Converter Treatment storage and Disposal Facility: Not reported Active Site State-Reg Treatment Storage and Disposal Facility: Not reported Active Site State-Reg Handler:

Federal Facility Indicator: Not reported

Hazardous Secondary Material Indicator:

Sub-Part K Indicator: Not reported

Commercial TSD Indicator: No

Treatment Storage and Disposal Type: Not reported 2018 GPRA Permit Baseline: Not on the Baseline 2018 GPRA Renewals Baseline: Not on the Baseline Permit Renewals Workload Universe: Not reported

Ν

Distance Elevation Site EDR ID Number

Database(s) EPA ID Number

CLIFTON CHANG (Continued)

1024757841

Permit Workload Universe:

Permit Progress Universe:

Post-Closure Workload Universe:

Closure Workload Universe:

Not reported
Not reported
Not reported

202 GPRA Corrective Action Baseline:

Corrective Action Workload Universe:

No Subject to Corrective Action Universe:

No Non-TSDFs Where RCRA CA has Been Imposed Universe:

TSDFs Potentially Subject to CA Under 3004 (u)/(v) Universe:

No TSDFs Only Subject to CA under Discretionary Auth Universe:

No

Corrective Action Priority Ranking: No NCAPS ranking

Environmental Control Indicator:

Institutional Control Indicator:

Human Exposure Controls Indicator:

N/A

Groundwater Controls Indicator:

N/A

Operating TSDF Universe:

Full Enforcement Universe:

Not reported

Not reported

Significant Non-Complier Universe: No Unaddressed Significant Non-Complier Universe: No Addressed Significant Non-Complier Universe: No Significant Non-Complier With a Compliance Schedule Universe: No

Financial Assurance Required: Not reported Handler Date of Last Change: 20180905 Recognized Trader-Importer: No Recognized Trader-Exporter: No Importer of Spent Lead Acid Batteries: No Exporter of Spent Lead Acid Batteries: No Recycler Activity Without Storage: No Manifest Broker: No Sub-Part P Indicator: No

Handler - Owner Operator:

Owner/Operator Indicator: Operator

Owner/Operator Name: CLIFTON CHANG

Legal Status: Other

Date Became Current:

Not reported

Not reported

Not reported

Owner/Operator Address: 1023 CHELSEA AVE
Owner/Operator City,State,Zip: SANTA MONICA, CA 90403

Owner/Operator Telephone: 310-702-0123
Owner/Operator Telephone Ext: Not reported
Owner/Operator Fax: Not reported
Owner/Operator Email: Not reported

Owner/Operator Indicator: Owner

Owner/Operator Name: CLIFTON CHANG

Legal Status: Other
Date Became Current: Not reported
Date Ended Current: Not reported

Owner/Operator Address: 1023 CHELSEA AVE
Owner/Operator City,State,Zip: SANTA MONICA, CA 90403

Owner/Operator Telephone: 310-702-0123
Owner/Operator Telephone Ext: Not reported
Owner/Operator Fax: Not reported
Owner/Operator Email: Not reported

MAP FINDINGS Map ID Direction

Distance

EDR ID Number Elevation Site Database(s) **EPA ID Number**

CLIFTON CHANG (Continued)

1024757841

1026162843

CAC003062831

Historic Generators:

20180827 Receive Date:

CLIFTON CHANG Handler Name:

Federal Waste Generator Description: Not a generator, verified

State District Owner: Not reported

Large Quantity Handler of Universal Waste: No Recognized Trader Importer: No Recognized Trader Exporter: No Spent Lead Acid Battery Importer: No Spent Lead Acid Battery Exporter: No Current Record: Yes

Non Storage Recycler Activity: Not reported Electronic Manifest Broker: Not reported

List of NAICS Codes and Descriptions:

NAICS Code: 56299

NAICS Description: ALL OTHER WASTE MANAGEMENT SERVICES

Facility Has Received Notices of Violations:

No Violations Found Violations:

Evaluation Action Summary:

Evaluations: No Evaluations Found

20 **BARAK & STACEY LURIE** RCRA NonGen / NLR

SSW 933 21ST ST 1/8-1/4 SANTA MONICA, CA 90404

0.196 mi.

1035 ft.

Relative: RCRA NonGen / NLR:

Lower Date Form Received by Agency: 20200408

Handler Name: **BARAK & STACEY LURIE** Actual:

241 ft. Handler Address: 933 21ST ST

Handler City, State, Zip: SANTA MONICA, CA 90404 EPA ID: CAC003062831

Contact Name: **BARAK LURIE** Contact Address: 933 21ST ST

Contact City, State, Zip: SANTA MONICA, CA 90404

Contact Telephone: 310-480-5509 Not reported Contact Fax: ANAB@PWSEI.COM Contact Email:

Contact Title: Not reported

EPA Region: 09

Land Type: Not reported

Federal Waste Generator Description: Not a generator, verified

Not reported Non-Notifier: Biennial Report Cycle: Not reported Accessibility: Not reported Not reported Active Site Indicator: State District Owner: Not reported State District: Not reported Mailing Address: 933 21ST ST

Mailing City, State, Zip: SANTA MONICA, CA 90404

Owner Name: **BARAK LURIE** Map ID MAP FINDINGS
Direction

Distance Elevation Site

Site Database(s) EPA ID Number

BARAK & STACEY LURIE (Continued)

1026162843

EDR ID Number

Owner Type: Other
Operator Name: BARAK LURIE

Operator Type: Other Short-Term Generator Activity: No Importer Activity: No Mixed Waste Generator: No Transporter Activity: No Transfer Facility Activity: Nο Recycler Activity with Storage: No Small Quantity On-Site Burner Exemption: No Smelting Melting and Refining Furnace Exemption: Nο **Underground Injection Control:** No Off-Site Waste Receipt: No Universal Waste Indicator: No Universal Waste Destination Facility: No Federal Universal Waste: No

Active Site Fed-Reg Treatment Storage and Disposal Facility:
Active Site Converter Treatment storage and Disposal Facility:
Active Site State-Reg Treatment Storage and Disposal Facility:
Not reported
Not reported

Active Site State-Reg Handler: --

Federal Facility Indicator: Not reported

Hazardous Secondary Material Indicator: N

Sub-Part K Indicator: Not reported

Commercial TSD Indicator: No

Treatment Storage and Disposal Type:

2018 GPRA Permit Baseline:

2018 GPRA Renewals Baseline:

Permit Renewals Workload Universe:

Not on the Baseline

Not reported

Not reported

 Permit Workload Universe:
 Not reported

 Permit Progress Universe:
 Not reported

 Post-Closure Workload Universe:
 Not reported

 Closure Workload Universe:
 Not reported

202 GPRA Corrective Action Baseline:

Corrective Action Workload Universe:

Subject to Corrective Action Universe:

No
Non-TSDFs Where RCRA CA has Been Imposed Universe:

TSDFs Potentially Subject to CA Under 3004 (u)/(v) Universe:

No
TSDFs Only Subject to CA under Discretionary Auth Universe:

No

Corrective Action Priority Ranking:

No NCAPS ranking

Environmental Control Indicator:

Institutional Control Indicator:

Human Exposure Controls Indicator:

No
Groundwater Controls Indicator:

N/A

Operating TSDF Universe:

Full Enforcement Universe:

Not reported
Not reported

Significant Non-Complier Universe: No Unaddressed Significant Non-Complier Universe: No Addressed Significant Non-Complier Universe: No Significant Non-Complier With a Compliance Schedule Universe: No

Financial Assurance Required:
Handler Date of Last Change:
Recognized Trader-Importer:
No
Recognized Trader-Exporter:
No
Importer of Spent Lead Acid Batteries:
No
Exporter of Spent Lead Acid Batteries:
No

Recycler Activity Without Storage: No Manifest Broker: No

Direction Distance

Elevation Site Database(s) EPA ID Number

BARAK & STACEY LURIE (Continued)

1026162843

EDR ID Number

Sub-Part P Indicator:

No

Handler - Owner Operator:

Owner/Operator Indicator: Owner

Owner/Operator Name: BARAK LURIE

Legal Status: Other

Date Became Current: Not reported

Date Ended Current: Not reported

Owner/Operator Address: 969 S CARMELINA AVE
Owner/Operator City, State, Zip: LOS ANGELES, CA 90049

Owner/Operator Telephone: 310-871-0294
Owner/Operator Telephone Ext: Not reported
Owner/Operator Fax: Not reported
Owner/Operator Email: Not reported

Owner/Operator Indicator: Operator
Owner/Operator Name: BARAK LURIE

Legal Status:OtherDate Became Current:Not reportedDate Ended Current:Not reportedOwner/Operator Address:933 21ST ST

Owner/Operator City, State, Zip: SANTA MONICA, CA 90404

Owner/Operator Telephone: 310-480-5509
Owner/Operator Telephone Ext: Not reported
Owner/Operator Fax: Not reported
Owner/Operator Email: Not reported

Historic Generators:

Receive Date: 20200408

Handler Name: BARAK & STACEY LURIE

Federal Waste Generator Description: Not a generator, verified

State District Owner: Not reported

Large Quantity Handler of Universal Waste:

Recognized Trader Importer:

No
Recognized Trader Exporter:

No
Spent Lead Acid Battery Importer:

No
Spent Lead Acid Battery Exporter:

No
Current Record:

Yes

Non Storage Recycler Activity:

Electronic Manifest Broker:

Not reported

Not reported

List of NAICS Codes and Descriptions:

NAICS Code: 56299

NAICS Description: ALL OTHER WASTE MANAGEMENT SERVICES

Facility Has Received Notices of Violations:

Violations: No Violations Found

Evaluation Action Summary:

Evaluations: No Evaluations Found

Direction Distance

EDR ID Number Elevation Site **EPA ID Number** Database(s)

F21 YVONNE FLEURY RCRA NonGen / NLR 1025844682

WNW **601 22ND STREET** CAC003024301 1/8-1/4 SANTA MONICA, CA 90402

0.203 mi.

Relative:

1070 ft. Site 1 of 2 in cluster F

RCRA NonGen / NLR:

Higher Date Form Received by Agency: 20190716

Handler Name: YVONNE FLEURY

Actual: Handler Address: 295 ft.

SANTA MONICA, CA 90402 Handler City, State, Zip: EPA ID: CAC003024301 YVONNE FLEURY Contact Name: 601 22ND STREET Contact Address:

Contact City, State, Zip: SANTA MONICA, CA 90402 Contact Telephone: 310-569-8669

Contact Fax: Not reported

Contact Email: VIANCATARANGO@ALLIANCE-ENVIRO.COM

601 22ND STREET

Contact Title: Not reported EPA Region: 09

Land Type: Not reported

Federal Waste Generator Description: Not a generator, verified

Non-Notifier: Not reported Biennial Report Cycle: Not reported Accessibility: Not reported Active Site Indicator: Handler Activities State District Owner: Not reported State District: Not reported

Mailing Address: 601 22ND STREET

Mailing City, State, Zip: SANTA MONICA, CA 90402 Owner Name: YVONNE FLEURY

Owner Type: Other

Operator Name: YVONNE FLEURY

Operator Type: Other Short-Term Generator Activity: No Importer Activity: No Mixed Waste Generator: No Transporter Activity: No Transfer Facility Activity: No Recycler Activity with Storage: No Small Quantity On-Site Burner Exemption: No Smelting Melting and Refining Furnace Exemption: No **Underground Injection Control:** No Off-Site Waste Receipt: No Universal Waste Indicator: Yes Universal Waste Destination Facility: Yes

Federal Universal Waste: No Active Site Fed-Reg Treatment Storage and Disposal Facility: Not reported Active Site Converter Treatment storage and Disposal Facility: Not reported Active Site State-Reg Treatment Storage and Disposal Facility: Not reported

Active Site State-Reg Handler: Federal Facility Indicator:

Not reported Ν

Hazardous Secondary Material Indicator:

Sub-Part K Indicator: Not reported

Commercial TSD Indicator: No

Treatment Storage and Disposal Type: Not reported 2018 GPRA Permit Baseline: Not on the Baseline 2018 GPRA Renewals Baseline: Not on the Baseline Permit Renewals Workload Universe: Not reported

Distance Elevation Site EDR ID Number

Database(s) EPA ID Number

YVONNE FLEURY (Continued)

1025844682

Permit Workload Universe:

Permit Progress Universe:

Post-Closure Workload Universe:

Closure Workload Universe:

Not reported
Not reported
Not reported

202 GPRA Corrective Action Baseline:

Corrective Action Workload Universe:

No Subject to Corrective Action Universe:

No Non-TSDFs Where RCRA CA has Been Imposed Universe:

TSDFs Potentially Subject to CA Under 3004 (u)/(v) Universe:

No TSDFs Only Subject to CA under Discretionary Auth Universe:

No

Corrective Action Priority Ranking: No NCAPS ranking

Environmental Control Indicator:

Institutional Control Indicator:

Human Exposure Controls Indicator:

N/A

Groundwater Controls Indicator:

N/A

Operating TSDE University

Operating TSDF Universe:

Full Enforcement Universe:

Not reported

Not reported

Significant Non-Complier Universe: No Unaddressed Significant Non-Complier Universe: No Addressed Significant Non-Complier Universe: No Significant Non-Complier With a Compliance Schedule Universe: No

Financial Assurance Required: Not reported Handler Date of Last Change: 20190729 Recognized Trader-Importer: No Recognized Trader-Exporter: No Importer of Spent Lead Acid Batteries: No Exporter of Spent Lead Acid Batteries: No Recycler Activity Without Storage: No Manifest Broker: No Sub-Part P Indicator: No

Handler - Owner Operator:

Owner/Operator Indicator: Owner

Owner/Operator Name: YVONNE FLEURY

Legal Status: Other

Date Became Current:

Date Ended Current:

Owner/Operator Address:

Not reported

Not reported

One 22ND STREET

Owner/Operator City, State, Zip: SANTA MONICA, CA 90402

Owner/Operator Telephone: 310-569-8669
Owner/Operator Telephone Ext: Not reported
Owner/Operator Fax: Not reported
Owner/Operator Email: Not reported

Owner/Operator Indicator: Operator

Owner/Operator Name: YVONNE FLEURY

 Legal Status:
 Other

 Date Became Current:
 Not reported

 Date Ended Current:
 Not reported

 Owner/Operator Address:
 601 22ND STREET

Owner/Operator City, State, Zip: SANTA MONICA, CA 90402

Owner/Operator Telephone: 310-569-8669
Owner/Operator Telephone Ext: Not reported
Owner/Operator Fax: Not reported
Owner/Operator Email: Not reported

Direction Distance

EDR ID Number Elevation Site Database(s) **EPA ID Number**

YVONNE FLEURY (Continued)

1025844682

Historic Generators:

20190716 Receive Date:

Handler Name: YVONNE FLEURY

Federal Waste Generator Description: Not a generator, verified

State District Owner: Not reported

Large Quantity Handler of Universal Waste: No Recognized Trader Importer: No Recognized Trader Exporter: No Spent Lead Acid Battery Importer: No Spent Lead Acid Battery Exporter: No Current Record: Yes

Non Storage Recycler Activity: Not reported Electronic Manifest Broker: Not reported

List of NAICS Codes and Descriptions:

NAICS Code: 56299

NAICS Description: ALL OTHER WASTE MANAGEMENT SERVICES

Facility Has Received Notices of Violations:

No Violations Found Violations:

Evaluation Action Summary:

Evaluations: No Evaluations Found

SCOTT BERNSTEIN RCRA NonGen / NLR 1026816686 22 SW 846 21ST ST. UNIT 1 CAC003129416

1/8-1/4 SANTA MONICA, CA 90403

0.203 mi. 1070 ft.

Relative: RCRA NonGen / NLR:

Lower Date Form Received by Agency: 20210715

SCOTT BERNSTEIN Handler Name: Actual:

251 ft. Handler Address: 846 21ST ST. UNIT 1 Handler City, State, Zip: SANTA MONICA, CA 90403

EPA ID: CAC003129416 SCOTT BERNSTEIN Contact Name: Contact Address: 846 21ST ST. UNIT 1 Contact City, State, Zip: SANTA MONICA, CA 90403

Contact Telephone: 310-883-5190 Contact Fax: Not reported

KCHRISTOPHERSON@HAZAWAYTODAY.COM Contact Email:

Contact Title: Not reported

EPA Region: 09

Not reported Land Type:

Federal Waste Generator Description: Not a generator, verified

Non-Notifier: Not reported Biennial Report Cycle: Not reported Accessibility: Not reported Active Site Indicator: Not reported State District Owner: Not reported State District: Not reported

846 21ST ST. UNIT 1 Mailing Address: Mailing City, State, Zip: SANTA MONICA, CA 90403 Owner Name: SCOTT BERNSTEIN

Map ID MAP FINDINGS
Direction

Distance Elevation Site EDR ID Number

Database(s) EPA ID Number

SCOTT BERNSTEIN (Continued)

1026816686

Owner Type: Other

Operator Name: SCOTT BERNSTEIN

Operator Type: Other
Short-Term Generator Activity: No
Importer Activity: No
Mixed Waste Generator: No
Transporter Activity: No
Transfer Facility Activity: No
Recycler Activity with Storage: No

Transfer Facility Activity:

Recycler Activity with Storage:

Small Quantity On-Site Burner Exemption:

No
Smelting Melting and Refining Furnace Exemption:

No
Underground Injection Control:

No
Off-Site Waste Receipt:

No
Universal Waste Indicator:

No
Universal Waste Destination Facility:

No
Federal Universal Waste:

No

Active Site Fed-Reg Treatment Storage and Disposal Facility:
Active Site Converter Treatment storage and Disposal Facility:
Active Site State-Reg Treatment Storage and Disposal Facility:
Not reported
Not reported

Active Site State-Reg Handler: ---

Federal Facility Indicator: Not reported

Hazardous Secondary Material Indicator: N

Sub-Part K Indicator: Not reported

Commercial TSD Indicator: No

Treatment Storage and Disposal Type:

2018 GPRA Permit Baseline:

2018 GPRA Renewals Baseline:

Permit Renewals Workload Universe:

Not reported

Not reported

Permit Workload Universe:

Permit Progress Universe:

Post-Closure Workload Universe:

Closure Workload Universe:

Not reported
Not reported
Not reported

202 GPRA Corrective Action Baseline:

Corrective Action Workload Universe:

No Subject to Corrective Action Universe:

No Non-TSDFs Where RCRA CA has Been Imposed Universe:

No TSDFs Potentially Subject to CA Under 3004 (u)/(v) Universe:

No TSDFs Only Subject to CA under Discretionary Auth Universe:

No

Corrective Action Priority Ranking: No NCAPS ranking

Environmental Control Indicator:

Institutional Control Indicator:

No
Human Exposure Controls Indicator:

N/A
Groundwater Controls Indicator:

N/A

Operating TSDF Universe:

Full Enforcement Universe:

Not reported
Not reported

Significant Non-Complier Universe: No Unaddressed Significant Non-Complier Universe: No Addressed Significant Non-Complier Universe: No Significant Non-Complier With a Compliance Schedule Universe: No

Financial Assurance Required: Not reported Handler Date of Last Change: 20210718 Recognized Trader-Importer: No Recognized Trader-Exporter: No Importer of Spent Lead Acid Batteries: No Exporter of Spent Lead Acid Batteries: No Recycler Activity Without Storage: No Manifest Broker: No

Direction Distance

Elevation Site Database(s) EPA ID Number

No

Operator

SCOTT BERNSTEIN (Continued)
Sub-Part P Indicator:

1026816686

EDR ID Number

Handler - Owner Operator:
Owner/Operator Indicator:

Owner/Operator Name: SCOTT BERNSTEIN

 Legal Status:
 Other

 Date Became Current:
 Not reported

 Date Ended Current:
 Not reported

Owner/Operator Address: 846 21ST ST. UNIT 1
Owner/Operator City, State, Zip: SANTA MONICA, CA 90403

Owner/Operator Telephone: 310-883-5190
Owner/Operator Telephone Ext: Not reported
Owner/Operator Fax: Not reported
Owner/Operator Email: Not reported

Owner/Operator Indicator: Owner

Owner/Operator Name: SCOTT BERNSTEIN

Legal Status: Other
Date Became Current: Not reported
Date Ended Current: Not reported

Owner/Operator Address: 846 21ST ST. UNIT 1
Owner/Operator City,State,Zip: SANTA MONICA, CA 90403

Owner/Operator Telephone: 310-885-5190
Owner/Operator Telephone Ext: Not reported
Owner/Operator Fax: Not reported
Owner/Operator Email: Not reported

Historic Generators:

Receive Date: 20210715

Handler Name: SCOTT BERNSTEIN

Federal Waste Generator Description: Not a generator, verified

State District Owner: Not reported

Large Quantity Handler of Universal Waste: No Recognized Trader Importer: No Recognized Trader Exporter: No Spent Lead Acid Battery Importer: No Spent Lead Acid Battery Exporter: No Current Record: Yes Non Storage Recycler Activity: Nο Electronic Manifest Broker: No

List of NAICS Codes and Descriptions:

NAICS Code: 56299

NAICS Description: ALL OTHER WASTE MANAGEMENT SERVICES

Facility Has Received Notices of Violations:

Violations: No Violations Found

Evaluation Action Summary:

Evaluations: No Evaluations Found

Direction Distance

EDR ID Number Elevation Site **EPA ID Number** Database(s)

23 **DARREN FRANKS** RCRA NonGen / NLR 1026165091 **ESE** 1030 26TH ST CAC003065105

1/8-1/4 SANTA MONICA, CA 90403

0.225 mi. 1187 ft.

Relative: RCRA NonGen / NLR:

Lower Date Form Received by Agency: 20200430

Handler Name: DARREN FRANKS Actual:

Handler Address: 1030 26TH ST 222 ft.

SANTA MONICA, CA 90403-4618 Handler City, State, Zip: EPA ID: CAC003065105

Contact Name: DARREN FRANKS Contact Address: 2118 WILSHIRE BLVD. #150

Contact City, State, Zip: SANTA MONICA, CA 90403

Contact Telephone: 310-923-4242 Contact Fax: Not reported

Contact Email: DARREN@DFAFINISHES.COM

Contact Title: Not reported EPA Region: 09

Land Type: Not reported

Federal Waste Generator Description: Not a generator, verified

Non-Notifier: Not reported Biennial Report Cycle: Not reported Accessibility: Not reported Active Site Indicator: Not reported State District Owner: Not reported State District: Not reported

Mailing Address: 2118 WILSHIRE BLVD. #150 Mailing City, State, Zip: SANTA MONICA, CA 90403

Owner Name: DARREN FRANKS

Owner Type: Other

Operator Name: DARREN FRANKS

Operator Type: Other Short-Term Generator Activity: No Importer Activity: No Mixed Waste Generator: No Transporter Activity: No Transfer Facility Activity: No Recycler Activity with Storage: No Small Quantity On-Site Burner Exemption: No Smelting Melting and Refining Furnace Exemption: No **Underground Injection Control:** No Off-Site Waste Receipt: No Universal Waste Indicator: No Universal Waste Destination Facility: No

Federal Universal Waste: No Active Site Fed-Reg Treatment Storage and Disposal Facility: Not reported Active Site Converter Treatment storage and Disposal Facility: Not reported Active Site State-Reg Treatment Storage and Disposal Facility: Not reported Active Site State-Reg Handler:

Federal Facility Indicator: Not reported

Hazardous Secondary Material Indicator: Ν

Sub-Part K Indicator: Not reported

Commercial TSD Indicator: No

Treatment Storage and Disposal Type: Not reported 2018 GPRA Permit Baseline: Not on the Baseline 2018 GPRA Renewals Baseline: Not on the Baseline Permit Renewals Workload Universe: Not reported

Distance Elevation Site

Database(s)

DARREN FRANKS (Continued)

1026165091

EDR ID Number

EPA ID Number

Permit Workload Universe:

Permit Progress Universe:

Post-Closure Workload Universe:

Closure Workload Universe:

Not reported
Not reported
Not reported

202 GPRA Corrective Action Baseline:

Corrective Action Workload Universe:

Subject to Corrective Action Universe:

No
Non-TSDFs Where RCRA CA has Been Imposed Universe:

TSDFs Potentially Subject to CA Under 3004 (u)/(v) Universe:

TSDFs Only Subject to CA under Discretionary Auth Universe:

No

Corrective Action Priority Ranking: No NCAPS ranking

Environmental Control Indicator:

Institutional Control Indicator:

Human Exposure Controls Indicator:

N/A

Groundwater Controls Indicator:

N/A

Operating TSDF Universe:

Full Enforcement Universe:

Not reported

Not reported

Significant Non-Complier Universe: No Unaddressed Significant Non-Complier Universe: No Addressed Significant Non-Complier Universe: No Significant Non-Complier With a Compliance Schedule Universe: No

Financial Assurance Required: Not reported Handler Date of Last Change: 20200515 Recognized Trader-Importer: No Recognized Trader-Exporter: No Importer of Spent Lead Acid Batteries: No Exporter of Spent Lead Acid Batteries: No Recycler Activity Without Storage: No Manifest Broker: No Sub-Part P Indicator: No

Handler - Owner Operator:

Owner/Operator Indicator: Operator

Owner/Operator Name: DARREN FRANKS

Legal Status: Other

Date Became Current:

Date Ended Current:

Not reported

Not reported

Owner/Operator Address: 2118 WILSHIRE BLVD. #150 Owner/Operator City,State,Zip: SANTA MONICA, CA 90403

Owner/Operator Telephone: 310-923-4242
Owner/Operator Telephone Ext: Not reported
Owner/Operator Fax: Not reported
Owner/Operator Email: Not reported

Owner/Operator Indicator: Owner

Owner/Operator Name: DARREN FRANKS

Legal Status:OtherDate Became Current:Not reportedDate Ended Current:Not reported

Owner/Operator Address: 2118 WILSHIRE BLVD. #150 Owner/Operator City, State, Zip: SANTA MONICA, CA 90403

Owner/Operator Telephone: 310-923-4242
Owner/Operator Telephone Ext: Not reported
Owner/Operator Fax: Not reported
Owner/Operator Email: Not reported

Direction Distance

EDR ID Number Elevation Site Database(s) **EPA ID Number**

DARREN FRANKS (Continued)

1026165091

Historic Generators:

Receive Date: 20200430

DARREN FRANKS Handler Name:

Federal Waste Generator Description: Not a generator, verified

State District Owner: Not reported

Large Quantity Handler of Universal Waste: No Recognized Trader Importer: No Recognized Trader Exporter: No Spent Lead Acid Battery Importer: No Spent Lead Acid Battery Exporter: No Current Record: Yes

Non Storage Recycler Activity: Not reported Electronic Manifest Broker: Not reported

List of NAICS Codes and Descriptions:

NAICS Code: 56299

NAICS Description: ALL OTHER WASTE MANAGEMENT SERVICES

Facility Has Received Notices of Violations:

No Violations Found Violations:

Evaluation Action Summary:

Evaluations: No Evaluations Found

24 **JORDAN KATZ** RCRA NonGen / NLR 1025847780 North **653 MORENO AVE** CAC003027799

1/8-1/4 LOS ANGELES, CA 90049

0.245 mi. 1296 ft.

Relative: RCRA NonGen / NLR:

Higher Date Form Received by Agency: 20190805

Handler Name: JORDAN KATZ Actual:

298 ft. Handler Address: 653 MORENO AVE Handler City, State, Zip: LOS ANGELES, CA 90049

> EPA ID: CAC003027799 JORDAN KATZ Contact Name: Contact Address: 653 MORENO AVE Contact City, State, Zip: LOS ANGELES, CA 90049

Contact Telephone: 661-714-8650 Contact Fax: Not reported ANAB@PWSEI.COM Contact Email:

Contact Title: Not reported

EPA Region: 09 Land Type: Not reported

Federal Waste Generator Description: Not a generator, verified

Not reported Non-Notifier: Biennial Report Cycle: Not reported Accessibility: Not reported Active Site Indicator: Not reported State District Owner: Not reported State District: Not reported 653 MORENO AVE Mailing Address: Mailing City, State, Zip: LOS ANGELES, CA 90049

Owner Name: JORDAN KATZ Map ID MAP FINDINGS
Direction

Distance
Elevation Site

Database(s)

1025847780

EDR ID Number

EPA ID Number

JORDAN KATZ (Continued)

Owner Type: Other

Operator Name: JORDAN KATZ

Operator Type: Other Short-Term Generator Activity: No Importer Activity: No Mixed Waste Generator: No Transporter Activity: No Transfer Facility Activity: Nο Recycler Activity with Storage: No Small Quantity On-Site Burner Exemption: No Smelting Melting and Refining Furnace Exemption: Nο

Small Quantity On-Site Burner Exemption:

Smelting Melting and Refining Furnace Exemption:

Underground Injection Control:

No
Off-Site Waste Receipt:

Universal Waste Indicator:

Universal Waste Destination Facility:

No
Federal Universal Waste:

No

Active Site Fed-Reg Treatment Storage and Disposal Facility:
Active Site Converter Treatment storage and Disposal Facility:
Active Site State-Reg Treatment Storage and Disposal Facility:
Not reported
Not reported

Active Site State-Reg Handler: ---

Federal Facility Indicator: Not reported

Hazardous Secondary Material Indicator: N

Sub-Part K Indicator: Not reported

Commercial TSD Indicator: No

Treatment Storage and Disposal Type:

2018 GPRA Permit Baseline:

2018 GPRA Renewals Baseline:

Permit Renewals Workload Universe:

Not reported

Not reported

Permit Workload Universe:
Permit Progress Universe:
Post-Closure Workload Universe:
Closure Workload Universe:
Not reported

Corrective Action Workload Universe:

No Subject to Corrective Action Universe:

No Non-TSDFs Where RCRA CA has Been Imposed Universe:

No TSDFs Potentially Subject to CA Under 3004 (u)/(v) Universe:

No TSDFs Only Subject to CA under Discretionary Auth Universe:

No

Corrective Action Priority Ranking: No NCAPS ranking

Environmental Control Indicator:

Institutional Control Indicator:

Human Exposure Controls Indicator:

No
Groundwater Controls Indicator:

N/A

Operating TSDF Universe:

Full Enforcement Universe:

Not reported
Not reported

Significant Non-Complier Universe: No Unaddressed Significant Non-Complier Universe: No Addressed Significant Non-Complier Universe: No Significant Non-Complier With a Compliance Schedule Universe: No

Financial Assurance Required:
Handler Date of Last Change:
Recognized Trader-Importer:
No
Recognized Trader-Exporter:
No
Importer of Spent Lead Acid Batteries:
No
Exporter of Spent Lead Acid Batteries:
No

Recycler Activity Without Storage: No Manifest Broker: No

Direction Distance Elevation

nce EDR ID Number ation Site Database(s) EPA ID Number

JORDAN KATZ (Continued) 1025847780

Sub-Part P Indicator: No

Handler - Owner Operator:

Owner/Operator Indicator: Owner

Owner/Operator Name: JORDAN KATZ

Legal Status: Other
Date Became Current: Not reported
Date Ended Current: Not reported

Owner/Operator Address: 653 MORENO AVE
Owner/Operator City, State, Zip: LOS ANGELES, CA 90049

Owner/Operator Telephone: 661-714-8650
Owner/Operator Telephone Ext: Not reported
Owner/Operator Fax: Not reported
Owner/Operator Email: Not reported

Owner/Operator Indicator: Operator
Owner/Operator Name: JORDAN KATZ

Legal Status:

Date Became Current:

Date Ended Current:

Owner/Operator Address:

Owner/Operator City, State, Zip:

Other

Not reported

Not reported

653 MORENO AVE

LOS ANGELES, CA 90049

Owner/Operator Telephone: 661-714-8650
Owner/Operator Telephone Ext: Not reported
Owner/Operator Fax: Not reported
Owner/Operator Email: Not reported

Historic Generators:

Receive Date: 20190805

Handler Name: JORDAN KATZ

Federal Waste Generator Description: Not a generator, verified

State District Owner: Not reported

Large Quantity Handler of Universal Waste: No Recognized Trader Importer: No Recognized Trader Exporter: No Spent Lead Acid Battery Importer: No Spent Lead Acid Battery Exporter: No Current Record: Yes

Non Storage Recycler Activity:

Electronic Manifest Broker:

Not reported

Not reported

List of NAICS Codes and Descriptions:

NAICS Code: 56299

NAICS Description: ALL OTHER WASTE MANAGEMENT SERVICES

Facility Has Received Notices of Violations:

Violations: No Violations Found

Evaluation Action Summary:

Evaluations: No Evaluations Found

Direction Distance

EDR ID Number Elevation Site **EPA ID Number** Database(s)

25 **FELIX WONG** RCRA NonGen / NLR 1026470902 West **633 21ST STREET** CAC003076460

1/8-1/4 SANTA MONICA, CA 90402

0.247 mi. 1303 ft.

Relative: RCRA NonGen / NLR:

Higher Date Form Received by Agency: 20200727

FELIX WONG Handler Name: Actual:

Handler Address: 280 ft.

Handler City, State, Zip:

EPA ID: CAC003076460 ALTERNATIVE TECHNOLOGIES, INC. Contact Name: Contact Address: 19441 BUSINESS CENTER DR., #105

633 21ST STREET

SANTA MONICA, CA 90402

Contact City, State, Zip: NORTHRIDGE, CA 91324

Contact Telephone: 818-700-8002 Contact Fax: Not reported

ATIOFFICE@YAHOO.COM Contact Email:

Contact Title: Not reported EPA Region: 09

Land Type: Not reported

Federal Waste Generator Description: Not a generator, verified

Non-Notifier: Not reported Biennial Report Cycle: Not reported Accessibility: Not reported Active Site Indicator: Not reported State District Owner: Not reported State District: Not reported

Mailing Address: 1008 17TH STREET #1 Mailing City, State, Zip: SANTA MONICA, CA 90402

Owner Name: **FELIX WONG** Owner Type: Other

Operator Name: ALTERNATIVE TECHNOLOGIES, INC.

No

Operator Type: Other Short-Term Generator Activity: No Importer Activity: No Mixed Waste Generator: No Transporter Activity: No Transfer Facility Activity: No Recycler Activity with Storage: No Small Quantity On-Site Burner Exemption: No Smelting Melting and Refining Furnace Exemption: No **Underground Injection Control:** No Off-Site Waste Receipt: No Universal Waste Indicator: No

Federal Universal Waste: No Active Site Fed-Reg Treatment Storage and Disposal Facility: Not reported Active Site Converter Treatment storage and Disposal Facility: Not reported Active Site State-Reg Treatment Storage and Disposal Facility: Not reported

Active Site State-Reg Handler:

Universal Waste Destination Facility:

Federal Facility Indicator: Not reported

Hazardous Secondary Material Indicator: Ν Sub-Part K Indicator: Not reported

Commercial TSD Indicator: No

Treatment Storage and Disposal Type: Not reported 2018 GPRA Permit Baseline: Not on the Baseline 2018 GPRA Renewals Baseline: Not on the Baseline Permit Renewals Workload Universe: Not reported

Distance Elevation Site EDR ID Number

Database(s) EPA ID Number

FELIX WONG (Continued) 1026470902

Permit Workload Universe:

Permit Progress Universe:

Post-Closure Workload Universe:

Closure Workload Universe:

Not reported
Not reported
Not reported

202 GPRA Corrective Action Baseline:

Corrective Action Workload Universe:

No Subject to Corrective Action Universe:

No Non-TSDFs Where RCRA CA has Been Imposed Universe:

TSDFs Potentially Subject to CA Under 3004 (u)/(v) Universe:

No TSDFs Only Subject to CA under Discretionary Auth Universe:

No

Corrective Action Priority Ranking: No NCAPS ranking

Environmental Control Indicator:

Institutional Control Indicator:

Human Exposure Controls Indicator:

N/A

Groundwater Controls Indicator:

N/A

Operating TSDF Universe:

Full Enforcement Universe:

Not reported

Not reported

Significant Non-Complier Universe: No Unaddressed Significant Non-Complier Universe: No Addressed Significant Non-Complier Universe: No Significant Non-Complier With a Compliance Schedule Universe: No

Financial Assurance Required: Not reported Handler Date of Last Change: 20200814 Recognized Trader-Importer: No Recognized Trader-Exporter: No Importer of Spent Lead Acid Batteries: No Exporter of Spent Lead Acid Batteries: No Recycler Activity Without Storage: No Manifest Broker: No Sub-Part P Indicator: No

Handler - Owner Operator:

Owner/Operator Indicator:
Owner/Operator Name:
Egal Status:
Other
Date Became Current:
Date Ended Current:
Not reported
Not reported

Owner/Operator Address: 1008 17TH STREET #1
Owner/Operator City,State,Zip: SANTA MONICA, CA 90402

Owner/Operator Telephone: 310-795-1942
Owner/Operator Telephone Ext: Not reported
Owner/Operator Fax: Not reported
Owner/Operator Email: Not reported

Owner/Operator Indicator: Operator

Owner/Operator Name: ALTERNATIVE TECHNOLOGIES, INC.

Legal Status:OtherDate Became Current:Not reportedDate Ended Current:Not reported

Owner/Operator Address: 19441 BUSINESS CENTER DR., #105

Owner/Operator City, State, Zip: NORTHRIDGE, CA 91324

Owner/Operator Telephone: 818-700-8002
Owner/Operator Telephone Ext: Not reported
Owner/Operator Fax: Not reported
Owner/Operator Email: Not reported

MAP FINDINGS Map ID Direction

Distance

EDR ID Number Elevation Site Database(s) **EPA ID Number**

FELIX WONG (Continued) 1026470902

Historic Generators:

Receive Date: 20200727

Handler Name: **FELIX WONG**

Federal Waste Generator Description: Not a generator, verified

State District Owner: Not reported

Large Quantity Handler of Universal Waste: No Recognized Trader Importer: No Recognized Trader Exporter: No Spent Lead Acid Battery Importer: No Spent Lead Acid Battery Exporter: No Current Record: Yes

Non Storage Recycler Activity: Not reported Electronic Manifest Broker: Not reported

List of NAICS Codes and Descriptions:

NAICS Code: 56299

NAICS Description: ALL OTHER WASTE MANAGEMENT SERVICES

Facility Has Received Notices of Violations:

No Violations Found Violations:

Evaluation Action Summary:

Evaluations: No Evaluations Found

F26 **JUDITH GITTERMAN** RCRA NonGen / NLR 1026053359

WNW **520 22ND ST**

0.247 mi.

1/8-1/4 SANTA MONICA, CA 90402

1303 ft. Site 2 of 2 in cluster F

Relative: RCRA NonGen / NLR:

Higher Date Form Received by Agency: 20200316

Handler Name: JUDITH GITTERMAN Actual:

298 ft. Handler Address: 520 22ND ST

Handler City, State, Zip: SANTA MONICA, CA 90402-3120 EPA ID: CAC003060258

Contact Name: JUDITH GITTERMAN Contact Address: 520 22ND ST

Contact City, State, Zip: SANTA MONICA, CA 90402-3120

Contact Telephone: 310-963-3252 Not reported Contact Fax:

MANIFEST.SIRRIS@GMAIL.COM Contact Email:

Contact Title: Not reported EPA Region: 09

Land Type: Not reported

Federal Waste Generator Description: Not a generator, verified

Not reported Non-Notifier: Biennial Report Cycle: Not reported Accessibility: Not reported Active Site Indicator: Not reported State District Owner: Not reported State District: Not reported Mailing Address: 520 22ND ST

Mailing City, State, Zip: SANTA MONICA, CA 90402-3120

Owner Name: JUDITH GITTERMAN CAC003060258

Map ID MAP FINDINGS
Direction

Distance Elevation

ce EDR ID Number ion Site Database(s) EPA ID Number

JUDITH GITTERMAN (Continued)

1026053359

Owner Type: Other

Operator Name: JUDITH GITTERMAN

Operator Type: Other
Short-Term Generator Activity: No
Importer Activity: No
Mixed Waste Generator: No
Transporter Activity: No
Transfer Facility Activity: No
Recycler Activity with Storage: No

Recycler Activity with Storage: No Small Quantity On-Site Burner Exemption: No Smelting Melting and Refining Furnace Exemption: Nο **Underground Injection Control:** No Off-Site Waste Receipt: No Universal Waste Indicator: No Universal Waste Destination Facility: No Federal Universal Waste: No

Active Site Fed-Reg Treatment Storage and Disposal Facility:
Active Site Converter Treatment storage and Disposal Facility:
Active Site State-Reg Treatment Storage and Disposal Facility:
Not reported
Not reported

Active Site State-Reg Handler: ---

Federal Facility Indicator: Not reported

Hazardous Secondary Material Indicator: N

Sub-Part K Indicator: Not reported

Commercial TSD Indicator: No

Treatment Storage and Disposal Type:

2018 GPRA Permit Baseline:

2018 GPRA Renewals Baseline:

Permit Renewals Workload Universe:

Not reported

Not reported

Not reported

Permit Workload Universe:

Permit Progress Universe:

Post-Closure Workload Universe:

Closure Workload Universe:

Not reported
Not reported
Not reported

202 GPRA Corrective Action Baseline:

Corrective Action Workload Universe:

Subject to Corrective Action Universe:

No
Non-TSDFs Where RCRA CA has Been Imposed Universe:

TSDFs Potentially Subject to CA Under 3004 (u)/(v) Universe:

No
TSDFs Only Subject to CA under Discretionary Auth Universe:

No

Corrective Action Priority Ranking:

No NCAPS ranking

Environmental Control Indicator:

Institutional Control Indicator:

Human Exposure Controls Indicator:

No
Groundwater Controls Indicator:

N/A

Operating TSDF Universe:

Full Enforcement Universe:

Not reported
Not reported

Significant Non-Complier Universe: No Unaddressed Significant Non-Complier Universe: No Addressed Significant Non-Complier Universe: No Significant Non-Complier With a Compliance Schedule Universe: No

Financial Assurance Required: Not reported Handler Date of Last Change: 20200320 Recognized Trader-Importer: No Recognized Trader-Exporter: No Importer of Spent Lead Acid Batteries: No Exporter of Spent Lead Acid Batteries: No Recycler Activity Without Storage: No Manifest Broker: No

Direction Distance

EDR ID Number Elevation Site Database(s) **EPA ID Number**

No

JUDITH GITTERMAN (Continued)

1026053359

Sub-Part P Indicator:

Handler - Owner Operator:

Owner/Operator Indicator: Operator

JUDITH GITTERMAN Owner/Operator Name:

Legal Status: Other Date Became Current: Not reported **Date Ended Current:** Not reported Owner/Operator Address: 520 22ND ST

SANTA MONICA, CA 90402-3120 Owner/Operator City, State, Zip:

Owner/Operator Telephone: 310-963-3252 Owner/Operator Telephone Ext: Not reported Owner/Operator Fax: Not reported Owner/Operator Email: Not reported

Owner/Operator Indicator: Owner

Owner/Operator Name: JUDITH GITTERMAN

Legal Status: Other Date Became Current: Not reported Date Ended Current: Not reported 520 22ND ST Owner/Operator Address:

Owner/Operator City, State, Zip: SANTA MONICA, CA 90402-3120

Owner/Operator Telephone: 310-963-3252 Owner/Operator Telephone Ext: Not reported Owner/Operator Fax: Not reported Owner/Operator Email: Not reported

Historic Generators:

20200316 Receive Date:

Handler Name: JUDITH GITTERMAN

Federal Waste Generator Description: Not a generator, verified

State District Owner: Not reported

Large Quantity Handler of Universal Waste: No Recognized Trader Importer: No Recognized Trader Exporter: No Spent Lead Acid Battery Importer: No Spent Lead Acid Battery Exporter: No Current Record: Yes

Non Storage Recycler Activity: Not reported Electronic Manifest Broker: Not reported

List of NAICS Codes and Descriptions:

NAICS Code: 56299

ALL OTHER WASTE MANAGEMENT SERVICES NAICS Description:

Facility Has Received Notices of Violations:

Violations: No Violations Found

Evaluation Action Summary:

No Evaluations Found Evaluations:

Direction Distance

Elevation Site Database(s) EPA ID Number

G27 TOSCO S.S. #7347 LUST S103281999
ESE 2601 WILSHIRE BLVD N/A

1/4-1/2 SANTA MONICA, CA 90403

0.410 mi.

2166 ft. Site 1 of 2 in cluster G

Relative: LUST REG 4: Lower Region:

Actual: Regional Board: 04 196 ft. County: Los Angeles

Facility Id: 904030034

Status: Leak being confirmed

Substance: Benzene
Substance Quantity: Not reported
Local Case No: Not reported
Case Type: Soil

Abatement Method Used at the Site: Not reported

Global ID: T0603701379
W Global ID: Not reported
Staff: UNK
Local Agency: 19033
Cross Street: 026TH ST
Enforcement Type: Not reported
Date Leak Discovered: 9/15/1997

Date Leak First Reported: 9/15/1997

Date Leak Record Entered: 3/5/1998
Date Confirmation Began: 9/15/1997
Date Leak Stopped: Not reported

Date Case Last Changed on Database: 2/18/1998
Date the Case was Closed: Not reported

How Leak Discovered: OM

How Leak Stopped: Not reported Cause of Leak: Not reported Leak Source: Not reported Operator: Not reported Water System: Not reported Well Name: Not reported

Approx. Dist To Production Well (ft): 3051.2476111943411883022316301

Source of Cleanup Funding: Not reported Preliminary Site Assessment Workplan Submitted: Not reported Preliminary Site Assessment Began: Not reported Pollution Characterization Began: Not reported Remediation Plan Submitted: Not reported Remedial Action Underway: Not reported Post Remedial Action Monitoring Began: Not reported **Enforcement Action Date:** Not reported Not reported Historical Max MTBE Date: Hist Max MTBE Conc in Groundwater: Not reported Hist Max MTBE Conc in Soil: Not reported Significant Interim Remedial Action Taken: Not reported

GW Qualifier: Not reported
Soil Qualifier: Not reported
Organization: Not reported
Owner Contact: Not reported

Responsible Party: TOSCO MARKETING CO

RP Address: P.O. BOX 25376, SANTA ANA, CA 92799

Program: LUST

Lat/Long: 34.0360276 / -1

Local Agency Staff: UNK

EDR ID Number

Direction Distance

EDR ID Number Elevation Site Database(s) **EPA ID Number**

TOSCO S.S. #7347 (Continued) S103281999

Beneficial Use: Not reported Not reported Priority: Cleanup Fund Id: Not reported Suspended: Not reported Assigned Name: Not reported Not reported Summary:

TOSCO - 76 STATION #7347 G28 LUST S101583741

CERS HAZ WASTE ESE 2601 WILSHIRE BLVD N/A

SWEEPS UST 1/4-1/2 SANTA MONICA, CA 90403

0.410 mi. **CA FID UST** 2166 ft. Site 2 of 2 in cluster G **CERS TANKS**

Cortese Relative: **HAZNET** Lower HIST CORTESE

Actual: **CERS** 196 ft. **HWTS**

LUST:

WILSHIRE UNION #7347 Name: Address: 2601 WILSHIRE BLVD. City, State, Zip: SANTA MONICA, CA 90403 SANTA MONICA, CITY OF Lead Agency:

LUST Cleanup Site Case Type:

Geo Track: http://geotracker.waterboards.ca.gov/profile_report.asp?global_id=T0603729228

Global Id: T0603729228 Latitude: 34.036393 Longitude: -118.477432

Completed - Case Closed Status:

Status Date: 10/25/2007 Case Worker: МН

RB Case Number: Not reported

SANTA MONICA, CITY OF Local Agency:

File Location: Not reported Local Case Number: Not reported

Potential Media Affect: Soil

Potential Contaminants of Concern: Gasoline, Benzene Not reported Site History:

LUST:

T0603729228 Global Id:

Contact Type: Regional Board Caseworker

Contact Name: YUE RONG

Organization Name: LOS ANGELES RWQCB (REGION 4)

Address: 320 W. 4TH ST., SUITE 200

City: Los Angeles

Email: yrong@waterboards.ca.gov

Phone Number: Not reported

Global Id: T0603729228

Contact Type: Local Agency Caseworker Contact Name: MONICA HANLEY Organization Name: SANTA MONICA, CITY OF Address: 333 Olympic Drive - 2nd Floor

Citv: SANTA MONICA

Email: monica.hanley@smgov.net

Phone Number: Not reported

Direction Distance

Elevation Site Database(s) EPA ID Number

TOSCO - 76 STATION #7347 (Continued)

S101583741

EDR ID Number

LUST:

 Global Id:
 T0603729228

 Action Type:
 Other

 Date:
 07/19/1994

 Action:
 Leak Reported

 Global Id:
 T0603729228

 Action Type:
 ENFORCEMENT

 Date:
 10/25/2007

Action: Closure/No Further Action Letter

 Global Id:
 T0603729228

 Action Type:
 Other

 Date:
 07/19/1994

 Action:
 Leak Discovery

 Global Id:
 T0603729228

 Action Type:
 REMEDIATION

 Date:
 07/19/1994

 Action:
 Excavation

LUST:

Global Id: T0603729228

Status: Open - Case Begin Date

Status Date: 07/19/1994

Global Id: T0603729228

Status: Open - Site Assessment

Status Date: 07/19/1994

Global Id: T0603729228

Status: Completed - Case Closed

Status Date: 10/25/2007

Name:TOSCO - 76 STATION #7347Address:2601 WILSHIRE BLVDCity,State,Zip:SANTA MONICA, CA 90403Lead Agency:SANTA MONICA, CITY OF

Case Type: LUST Cleanup Site

Geo Track: http://geotracker.waterboards.ca.gov/profile_report.asp?global_id=T0603701379

Global Id: T0603701379
Latitude: 34.0360276
Longitude: -118.4775744

Status: Completed - Case Closed

 Status Date:
 10/25/2007

 Case Worker:
 MH

 RB Case Number:
 904030034

Local Agency: SANTA MONICA, CITY OF

File Location: Not reported Local Case Number: Not reported Potential Media Affect: Soil Potential Contaminants of Concern: Benzene Site History: Not reported

LUST:

Global Id: T0603701379

Direction Distance

Elevation Site Database(s) EPA ID Number

TOSCO - 76 STATION #7347 (Continued)

S101583741

EDR ID Number

Contact Type: Regional Board Caseworker

Contact Name: YUE RONG

Organization Name: LOS ANGELES RWQCB (REGION 4)

Address: 320 W. 4TH ST., SUITE 200

City: Los Angeles

Email: yrong@waterboards.ca.gov

Phone Number: Not reported

Global Id: T0603701379

Contact Type: Local Agency Caseworker
Contact Name: MONICA HANLEY
Organization Name: SANTA MONICA, CITY OF
Address: 333 Olympic Drive - 2nd Floor

City: SANTA MONICA

Email: monica.hanley@smgov.net

Phone Number: Not reported

LUST:

 Global Id:
 T0603701379

 Action Type:
 Other

 Date:
 09/15/1997

 Action:
 Leak Reported

Global Id: T0603701379
Action Type: ENFORCEMENT
Date: 10/25/2007

Action: Closure/No Further Action Letter

 Global Id:
 T0603701379

 Action Type:
 Other

 Date:
 09/15/1997

 Action:
 Leak Discovery

LUST:

Global Id: T0603701379

Status: Open - Case Begin Date

Status Date: 09/15/1997

Global Id: T0603701379

Status: Open - Site Assessment

Status Date: 09/15/1997

Global Id: T0603701379

Status: Completed - Case Closed

Status Date: 10/25/2007

CERS HAZ WASTE:

Name: WILSHIRE 76
Address: 2601 WILSHIRE BLVD
City,State,Zip: SANTA MONICA, CA 90403

Site ID: 407793 CERS ID: 10174637

CERS Description: Hazardous Waste Generator

Direction Distance

Elevation Site Database(s) EPA ID Number

TOSCO - 76 STATION #7347 (Continued)

S101583741

EDR ID Number

SWEEPS UST:

Name: UNOCAL SERVICE STATION #7347

Address: 2601 WILSHIRE BLVD City: SANTA MONICA

Status: Active Comp Number: 18 Number: 1

 Board Of Equalization:
 44-001057

 Referral Date:
 01-12-90

 Action Date:
 01-12-90

 Created Date:
 01-12-90

 Owner Tank Id:
 J360089

SWRCB Tank ld: 19-033-000018-000001

Tank Status: A
Capacity: 500
Active Date: 01-12-90
Tank Use: OIL
STG: W

Content: WASTE OIL

Number Of Tanks: 3

Name: UNOCAL SERVICE STATION #7347

Address: 2601 WILSHIRE BLVD City: SANTA MONICA

Status: Active
Comp Number: 18
Number: 1

 Board Of Equalization:
 44-001057

 Referral Date:
 01-12-90

 Action Date:
 01-12-90

 Created Date:
 01-12-90

 Owner Tank Id:
 J360104

SWRCB Tank ld: 19-033-000018-000002

Tank Status: A
Capacity: 15165
Active Date: 01-12-91
Tank Use: M.V. FUEL

STG: P

Content: REG UNLEADED Number Of Tanks: Not reported

Name: UNOCAL SERVICE STATION #7347

Address: 2601 WILSHIRE BLVD City: SANTA MONICA

Status: Active Comp Number: 18 Number: 1

 Board Of Equalization:
 44-001057

 Referral Date:
 01-12-90

 Action Date:
 01-12-90

 Created Date:
 01-12-90

 Owner Tank Id:
 J360103

SWRCB Tank ld: 19-033-000018-000003

Tank Status: A
Capacity: 15165
Active Date: 01-12-91
Tank Use: M.V. FUEL

Direction Distance

EDR ID Number Elevation Site Database(s) **EPA ID Number**

TOSCO - 76 STATION #7347 (Continued)

S101583741

STG:

REG UNLEADED Content: Number Of Tanks: Not reported

CA FID UST:

19005833 Facility ID: Regulated By: UTNKA Regulated ID: Not reported Cortese Code: Not reported SIC Code: Not reported 2138282900 Facility Phone: Mail To: Not reported

Mailing Address: 3701 WILSHIRE BLVD

Mailing Address 2: Not reported

Mailing City, St, Zip: SANTA MONICA 90403

Contact: Not reported Contact Phone: Not reported **DUNs Number:** Not reported NPDES Number: Not reported Not reported EPA ID: Not reported Comments: Status: Active

CERS TANKS:

Name: WILSHIRE 76

Address: 2601 WILSHIRE BLVD City,State,Zip: SANTA MONICA, CA 90403

Site ID: 407793 CERS ID: 10174637

CERS Description: Underground Storage Tank

CORTESE:

WILSHIRE UNION #7347 Name: 2601 WILSHIRE BLVD. Address: SANTA MONICA, CA 90403 City,State,Zip:

Region: **CORTESE** Envirostor Id: Not reported T0603729228 Global ID:

Site/Facility Type: LUST CLEANUP SITE

Cleanup Status: **COMPLETED - CASE CLOSED**

Status Date: Not reported Site Code: Not reported Latitude: Not reported Longitude: Not reported Owner: Not reported Enf Type: Not reported Not reported Swat R: Flag: active Order No: Not reported Waste Discharge System No: Not reported Effective Date: Not reported Region 2: Not reported Not reported WID Id: Solid Waste Id No: Not reported Waste Management Uit Name: Not reported File Name: Active Open

Direction Distance

Elevation Site Database(s) EPA ID Number

TOSCO - 76 STATION #7347 (Continued)

S101583741

EDR ID Number

Name: TOSCO - 76 STATION #7347 Address: 2601 WILSHIRE BLVD City,State,Zip: SANTA MONICA, CA 90403

Region: CORTESE
Envirostor Id: Not reported
Global ID: T0603701379

Site/Facility Type: LUST CLEANUP SITE

Cleanup Status: COMPLETED - CASE CLOSED

Status Date: Not reported Site Code: Not reported Latitude: Not reported Not reported Longitude: Not reported Owner: Enf Type: Not reported Swat R: Not reported Flag: active Order No: Not reported Waste Discharge System No: Not reported Effective Date: Not reported Not reported Region 2: WID Id: Not reported Solid Waste Id No: Not reported Not reported Waste Management Uit Name: File Name: Active Open

HAZNET:

Name: UNION OIL COMPANY DBA UNOCAL SERVICE STATION #7347

Address: 2601 WILSHIRE BLVD

Address 2: Not reported

City, State, Zip: SANTA MONICA, CA 904030000

Contact: GUY STANDARD
Telephone: 7144286802
Mailing Name: Not reported
Mailing Address: PO BOX 25376

Year: 2004

 Gepaid:
 CAL000046417

 TSD EPA ID:
 CAT000613935

CA Waste Code: 134 - Aqueous solution with total organic residues less than 10

percent

Disposal Method: H01 - Transfer Station

Tons: 0.105

 Year:
 2003

 Gepaid:
 CAL000046417

TSD EPA ID: CAD099452708

CA Waste Code: 221 - Waste oil and mixed oil

Disposal Method: R01 - Recycler

Tons: 0.418

Year: 2003

 Gepaid:
 CAL000046417

 TSD EPA ID:
 CAT000613935

CA Waste Code: 134 - Aqueous solution with total organic residues less than 10

percent

Disposal Method: H01 - Transfer Station

Tons: 0.105

Direction Distance

EDR ID Number Elevation Site Database(s) **EPA ID Number**

TOSCO - 76 STATION #7347 (Continued)

S101583741

Year: 2002

CAL000046417 Gepaid: TSD EPA ID: CAT080013352

CA Waste Code: 222 - Oil/water separation sludge

Disposal Method: R01 - Recycler

Tons: 2.502

Year: 2000

Gepaid: CAL000046417 TSD EPA ID: CAT000613935

CA Waste Code: 134 - Aqueous solution with total organic residues less than 10

percent

Disposal Method: H01 - Transfer Station

Tons: 0.1386

Year: 1999

Gepaid: CAL000046417 TSD EPA ID: CAD099452708

CA Waste Code: 222 - Oil/water separation sludge

Disposal Method: H01 - Transfer Station

Tons: 3.1358

Year: 1999

Gepaid: CAL000046417 TSD EPA ID: CAT000613893

CA Waste Code: 134 - Aqueous solution with total organic residues less than 10

percent

Disposal Method: H01 - Transfer Station

Tons: 0.0672

Year: 1998

Gepaid: CAL000046417 TSD EPA ID: CAT000613893

CA Waste Code: 134 - Aqueous solution with total organic residues less than 10

percent

H01 - Transfer Station Disposal Method:

Tons: 0.2058

Year: 1998

Gepaid: CAL000046417 TSD EPA ID: CAD099452708

CA Waste Code: 222 - Oil/water separation sludge

Disposal Method: H01 - Transfer Station

Tons: 3.3151

1997 Year:

Gepaid: CAL000046417 TSD EPA ID: CAD028409019

CA Waste Code: 134 - Aqueous solution with total organic residues less than 10

percent

Disposal Method: T01 - Treatment, Tank

Tons: 0.084

> Click this hyperlink while viewing on your computer to access 11 additional CA HAZNET: record(s) in the EDR Site Report.

Direction Distance Elevation

vation Site Database(s) EPA ID Number

TOSCO - 76 STATION #7347 (Continued)

S101583741

EDR ID Number

Additional Info:

Year: 1995

Gen EPA ID: CAL000046417

Shipment Date: 19950712 Creation Date: 4/3/1996 0:00:00 19950718 Receipt Date: 95585658 Manifest ID: Trans EPA ID: CAD981376213 Trans Name: Not reported Trans 2 EPA ID: CAD028277036 Trans 2 Name: Not reported TSDF EPA ID: CAT080013352 Trans Name: Not reported TSDF Alt EPA ID: CAT080013352 TSDF Alt Name: Not reported

Waste Code Description: 134 - Aqueous solution with <10% total organic residues

RCRA Code: Not reported Meth Code: R01 - Recycler

Quantity Tons:1.155Waste Quantity:275Quantity Unit:G

Additional Code 1:

Additional Code 2:

Additional Code 3:

Additional Code 4:

Additional Code 4:

Additional Code 5:

Not reported

Not reported

Not reported

Shipment Date: 19950712 Creation Date: 4/3/1996 0:00:00 Receipt Date: 19950718 Manifest ID: 95585658 Trans EPA ID: CAD981376213 Trans Name: Not reported Trans 2 EPA ID: CAD028277036 Trans 2 Name: Not reported CAT080013352 TSDF EPA ID: Trans Name: Not reported TSDF Alt EPA ID: CAT080013352 TSDF Alt Name: Not reported

Waste Code Description: 221 - Waste oil and mixed oil

RCRA Code:

Meth Code:

Quantity Tons:

Waste Quantity:

Not reported

- Not reported

0.209

55

Waste Quantity: 55
Quantity Unit: G

Additional Code 1: Not reported
Additional Code 2: Not reported
Additional Code 3: Not reported
Additional Code 4: Not reported
Additional Code 5: Not reported

Shipment Date: 19950519

Creation Date: 10/24/1995 0:00:00

 Receipt Date:
 19950525

 Manifest ID:
 95282274

 Trans EPA ID:
 CAD981427669

Distance
Elevation Site

Database(s) EPA ID Number

TOSCO - 76 STATION #7347 (Continued)

S101583741

EDR ID Number

Trans Name:

Trans 2 EPA ID:

Not reported

Trans 2 Name:

Not reported

Trans 2 Name:

Not reported

TSDF EPA ID:

CAD099452708

Trans Name:

Not reported

TSDF Alt EPA ID:

Not reported

TSDF Alt Name:

Not reported

Waste Code Description: 221 - Waste oil and mixed oil

RCRA Code: Not reported Meth Code: R01 - Recycler

Quantity Tons:2.85Waste Quantity:750Quantity Unit:G

Additional Code 1: Not reported Additional Code 2: Not reported Additional Code 3: Not reported Additional Code 4: Not reported Additional Code 5: Not reported

Additional Info:

Year: 2002

Gen EPA ID: CAL000046417

Shipment Date: 20021023

Creation Date: 2/25/2003 18:31:38

Receipt Date: 20021023 Manifest ID: 22057618 Trans EPA ID: SCR000075150 Trans Name: Not reported Trans 2 EPA ID: Not reported Trans 2 Name: Not reported TSDF EPA ID: CAT080013352 Trans Name: Not reported TSDF Alt EPA ID: Not reported TSDF Alt Name: Not reported

Waste Code Description: 222 - Oil/water separation sludge

RCRA Code: Not reported
Meth Code: R01 - Recycler
Quantity Tons: 2.502
Waste Quantity: 600

Quantity Tons: 2.50
Waste Quantity: 600
Quantity Unit: G

Additional Code 1: Not reported
Additional Code 2: Not reported
Additional Code 3: Not reported
Additional Code 4: Not reported
Additional Code 5: Not reported

Additional Info:

Year: 2000

Gen EPA ID: CAL000046417

Shipment Date: 20000306

 Creation Date:
 5/23/2000 0:00:00

 Receipt Date:
 20000306

 Manifest ID:
 99873664

 Trans EPA ID:
 ILD984908202

Direction Distance

Elevation Site Database(s) EPA ID Number

TOSCO - 76 STATION #7347 (Continued)

S101583741

EDR ID Number

Trans Name:
Not reported
Trans 2 EPA ID:
Not reported
Trans 2 Name:
Not reported
TSDF EPA ID:
CAT000613935
Trans Name:
Not reported
TSDF Alt EPA ID:
Not reported
TSDF Alt Name:
Not reported
Not reported

Waste Code Description: 134 - Aqueous solution with <10% total organic residues

RCRA Code: D039

Meth Code: H01 - Transfer Station

Quantity Tons:0.0756Waste Quantity:18Quantity Unit:G

Additional Code 1: Not reported Additional Code 2: Not reported Additional Code 3: Not reported Additional Code 4: Not reported Additional Code 5: Not reported Not reported

Shipment Date: 20000125 Creation Date: 4/4/2000 0:00:00 Receipt Date: 20000125 Manifest ID: 99867070 Trans EPA ID: ILD984908202 Trans Name: Not reported Trans 2 EPA ID: Not reported Trans 2 Name: Not reported TSDF EPA ID: CAT000613935 Trans Name: Not reported TSDF Alt EPA ID: Not reported TSDF Alt Name: Not reported

Waste Code Description: 134 - Aqueous solution with <10% total organic residues

RCRA Code: D039

Meth Code: H01 - Transfer Station

Quantity Tons:0.063Waste Quantity:15Quantity Unit:G

Additional Code 1:

Additional Code 2:

Additional Code 3:

Additional Code 4:

Additional Code 4:

Additional Code 5:

Not reported

Not reported

Not reported

Additional Info:

Year: 2004

Gen EPA ID: CAL000046417

 Shipment Date:
 20040105

 Creation Date:
 8/13/2004 7:53:20

 Receipt Date:
 20040106

 Manifest ID:
 22590822

 Trans EPA ID:
 TXR000050930

Trans Name: SAFETY-KLEEN SYSTEMS INC

Trans 2 EPA ID: Not reported
Trans 2 Name: Not reported
TSDF EPA ID: CAT000613935

Trans Name: SAFETY-KLEEN SYSTEMS INC

Direction Distance

EDR ID Number Elevation Site Database(s) **EPA ID Number**

TOSCO - 76 STATION #7347 (Continued)

S101583741

TSDF Alt EPA ID: CAT000613935 TSDF Alt Name: Not reported

Waste Code Description: 134 - Aqueous solution with <10% total organic residues

RCRA Code: Not reported

Meth Code: H01 - Transfer Station

0.084 **Quantity Tons:** Waste Quantity: 20 Quantity Unit: G

Additional Code 1: Not reported Additional Code 2: Not reported Additional Code 3: Not reported Additional Code 4: Not reported Additional Code 5: Not reported

Shipment Date: 20040105 8/13/2004 7:53:20 Creation Date: Receipt Date: 20040106 Manifest ID: 22590822 Trans EPA ID: TXR000050930

SAFETY-KLEEN SYSTEMS INC Trans Name:

Trans 2 EPA ID: Not reported Trans 2 Name: Not reported TSDF EPA ID: CAT000613935

Trans Name: SAFETY-KLEEN SYSTEMS INC

TSDF Alt EPA ID: CAT000613935 TSDF Alt Name: Not reported

Waste Code Description: 134 - Aqueous solution with <10% total organic residues

RCRA Code:

Meth Code: H01 - Transfer Station

Quantity Tons: 0.021 Waste Quantity: 5 Quantity Unit: G

Additional Code 1: Not reported Additional Code 2: Not reported Additional Code 3: Not reported Additional Code 4: Not reported Additional Code 5: Not reported

Additional Info:

1998 Year:

Gen EPA ID: CAL000046417

Shipment Date: 19981019 12/8/1998 0:00:00 Creation Date: Receipt Date: 19981021 98566099 Manifest ID: Trans EPA ID: ILD984908202 Trans Name: Not reported SCD987574647 Trans 2 EPA ID: Trans 2 Name: Not reported TSDF EPA ID: CAT000613893 Trans Name: Not reported TSDF Alt EPA ID: Not reported TSDF Alt Name: Not reported

Waste Code Description: 134 - Aqueous solution with <10% total organic residues

RCRA Code:

Meth Code: H01 - Transfer Station

Direction Distance

EDR ID Number Elevation Site Database(s) **EPA ID Number**

TOSCO - 76 STATION #7347 (Continued)

S101583741

Quantity Tons: 0.0336 Waste Quantity: 8 Quantity Unit: G

Additional Code 1: Not reported Additional Code 2: Not reported Not reported Additional Code 3: Additional Code 4: Not reported Additional Code 5: Not reported

Shipment Date: 19980902 Creation Date: 11/2/1998 0:00:00 19980904 Receipt Date: Manifest ID: 98277804 Trans EPA ID: ILD984908202 Trans Name: Not reported Trans 2 EPA ID: Not reported Trans 2 Name: Not reported TSDF EPA ID: CAT000613893 Trans Name: Not reported TSDF Alt EPA ID: Not reported TSDF Alt Name: Not reported

Waste Code Description: 134 - Aqueous solution with <10% total organic residues

RCRA Code: D006

Meth Code: H01 - Transfer Station

Quantity Tons: 0.0546 Waste Quantity: 13 Quantity Unit: G

Additional Code 1: Not reported Additional Code 2: Not reported Additional Code 3: Not reported Additional Code 4: Not reported Additional Code 5: Not reported

Shipment Date: 19980723 9/15/1998 0:00:00 Creation Date: Receipt Date: 19980727 Manifest ID: 98229169 Trans EPA ID: ILD984908202 Trans Name: Not reported Trans 2 EPA ID: Not reported Trans 2 Name: Not reported TSDF EPA ID: CAT000613893 Trans Name: Not reported TSDF Alt EPA ID: Not reported

Not reported Waste Code Description: 134 - Aqueous solution with <10% total organic residues

RCRA Code:

TSDF Alt Name:

Meth Code: H01 - Transfer Station

Quantity Tons: 0.0672 Waste Quantity: 16 Quantity Unit: G

Additional Code 1: Not reported Not reported Additional Code 2: Additional Code 3: Not reported Additional Code 4: Not reported Additional Code 5: Not reported

Direction Distance

Elevation Site Database(s) EPA ID Number

TOSCO - 76 STATION #7347 (Continued)

S101583741

EDR ID Number

Shipment Date: 19980612 8/3/1998 0:00:00 Creation Date: Receipt Date: 19980615 Manifest ID: 98179905 Trans EPA ID: ILD984908202 Trans Name: Not reported Trans 2 EPA ID: Not reported Trans 2 Name: Not reported TSDF EPA ID: CAT000613893 Trans Name: Not reported TSDF Alt EPA ID: Not reported TSDF Alt Name: Not reported

Waste Code Description: 134 - Aqueous solution with <10% total organic residues

RCRA Code: D006

Meth Code: H01 - Transfer Station

Quantity Tons:0.0504Waste Quantity:12Quantity Unit:G

Additional Code 1: Not reported Additional Code 2: Not reported Additional Code 3: Not reported Additional Code 4: Not reported Additional Code 5: Not reported

Shipment Date: 19980608 Creation Date: 8/3/1998 0:00:00 Receipt Date: 19980608 Manifest ID: 98128018 CAD099452708 Trans EPA ID: Trans Name: Not reported Trans 2 EPA ID: Not reported Trans 2 Name: Not reported TSDF EPA ID: CAD099452708 Trans Name: Not reported TSDF Alt EPA ID: Not reported TSDF Alt Name: Not reported

Waste Code Description: 222 - Oil/water separation sludge

RCRA Code: Not reported

Meth Code: H01 - Transfer Station

Quantity Tons:3.3151Waste Quantity:795Quantity Unit:G

Additional Code 1:

Additional Code 2:

Additional Code 3:

Additional Code 4:

Additional Code 4:

Additional Code 5:

Not reported

Not reported

Not reported

Additional Info:

Year: 1999

Gen EPA ID: CAL000046417

Shipment Date: 19990607

Creation Date: 7/30/1999 0:00:00 Receipt Date: 19990608

Manifest ID: 99202643
Trans EPA ID: ILD984908202

Direction Distance

EDR ID Number Elevation Site Database(s) **EPA ID Number**

TOSCO - 76 STATION #7347 (Continued)

S101583741

Trans Name: Not reported Trans 2 EPA ID: Not reported Trans 2 Name: Not reported TSDF EPA ID: CAD099452708 Trans Name: Not reported TSDF Alt EPA ID: Not reported Not reported TSDF Alt Name:

222 - Oil/water separation sludge Waste Code Description:

RCRA Code: Not reported

Meth Code: H01 - Transfer Station

Quantity Tons: 3.1358 Waste Quantity: 752 Quantity Unit:

Additional Code 1: Not reported Additional Code 2: Not reported Additional Code 3: Not reported Additional Code 4: Not reported Additional Code 5: Not reported

Shipment Date: 19990114

Creation Date: 3/15/1999 0:00:00 Receipt Date: 19990118 Manifest ID: 98628246

Trans EPA ID: ILD984908202 Trans Name: Not reported Trans 2 EPA ID: SCD987574647 Trans 2 Name: Not reported TSDF EPA ID: CAT000613893 Trans Name: Not reported TSDF Alt EPA ID: Not reported TSDF Alt Name: Not reported

Waste Code Description: 134 - Aqueous solution with <10% total organic residues

RCRA Code:

Meth Code: H01 - Transfer Station

0.0672 Quantity Tons: Waste Quantity: 16 Quantity Unit: G

Additional Code 1: Not reported Additional Code 2: Not reported Additional Code 3: Not reported Additional Code 4: Not reported Additional Code 5: Not reported

Additional Info:

Year: 1994

Gen EPA ID: CAL000046417

Shipment Date: 19940722

3/26/1996 0:00:00 Creation Date: Receipt Date: 19940725 Manifest ID: 93367919 Trans EPA ID: CAD009466392 Trans Name: Not reported Trans 2 EPA ID: Not reported Not reported Trans 2 Name: TSDF EPA ID: CAD982484933 Trans Name: Not reported

Direction Distance Elevation

levation Site Database(s) EPA ID Number

TOSCO - 76 STATION #7347 (Continued)

S101583741

EDR ID Number

TSDF Alt EPA ID: CAD982484933
TSDF Alt Name: Not reported

Waste Code Description: 512 - Other empty containers 30 gallons or more

RCRA Code: Not reported
Meth Code: R01 - Recycler

Quantity Tons:2.5Waste Quantity:5000Quantity Unit:P

Additional Code 1: Not reported Additional Code 2: Not reported Additional Code 3: Not reported Additional Code 4: Not reported Additional Code 5: Not reported

Shipment Date: 19940128

Creation Date: 3/28/1996 0:00:00

Receipt Date: 19950128 Manifest ID: 95254325 Trans EPA ID: CAD983641598 Trans Name: Not reported Trans 2 EPA ID: Not reported Trans 2 Name: Not reported TSDF EPA ID: CAD028409019 Trans Name: Not reported TSDF Alt EPA ID: Not reported TSDF Alt Name: Not reported

Waste Code Description: 133 - Aqueous solution with 10% or more total organic residues

RCRA Code: D001

Meth Code: T01 - Treatment, Tank

Quantity Tons:0.7005Waste Quantity:168Quantity Unit:G

Additional Code 1: Not reported Additional Code 2: Not reported Additional Code 3: Not reported Additional Code 4: Not reported Additional Code 5: Not reported Not reported

Additional Info:

Year: 1996

Gen EPA ID: CAL000046417

Shipment Date: 19961231 Creation Date: 5/21/1997 0:00:00 Receipt Date: 19970108 Manifest ID: 96657234 Trans EPA ID: CAD983641598 Trans Name: Not reported Trans 2 EPA ID: Not reported Trans 2 Name: Not reported TSDF EPA ID: CAD028409019 Trans Name: Not reported

TSDF Alt EPA ID: Not reported TSDF Alt Name: Not reported

Waste Code Description: 134 - Aqueous solution with <10% total organic residues

RCRA Code: D001

Meth Code: T01 - Treatment, Tank

Direction Distance Elevation

ance EDR ID Number ration Site Database(s) EPA ID Number

TOSCO - 76 STATION #7347 (Continued)

S101583741

Quantity Tons:0.0504Waste Quantity:12Quantity Unit:G

Additional Code 1: Not reported Additional Code 2: Not reported Additional Code 3: Not reported Additional Code 4: Not reported Additional Code 5: Not reported

Shipment Date: 19961127 Creation Date: 5/20/1997 0:00:00 Receipt Date: 19961127 Manifest ID: 96037172 Trans EPA ID: CAD981427669 Trans Name: Not reported Trans 2 EPA ID: Not reported Trans 2 Name: Not reported TSDF EPA ID: CAD099452708 Trans Name: Not reported TSDF Alt EPA ID: Not reported TSDF Alt Name: Not reported

Waste Code Description: 221 - Waste oil and mixed oil

RCRA Code: Not reported Meth Code: R01 - Recycler

Quantity Tons:1.14Waste Quantity:300Quantity Unit:G

Additional Code 1: Not reported Additional Code 2: Not reported Additional Code 3: Not reported Additional Code 4: Not reported Additional Code 5: Not reported Not reported

Shipment Date: 19961023 5/20/1997 0:00:00 Creation Date: Receipt Date: 19961024 Manifest ID: 96036850 Trans EPA ID: CAD981427669 Trans Name: Not reported Trans 2 EPA ID: Not reported Trans 2 Name: Not reported TSDF EPA ID: CAD099452708 Trans Name: Not reported TSDF Alt EPA ID: Not reported TSDF Alt Name: Not reported

Waste Code Description: 221 - Waste oil and mixed oil

RCRA Code: Not reported
Meth Code: R01 - Recycler

Quantity Tons:0.57Waste Quantity:150Quantity Unit:G

Additional Code 1:

Additional Code 2:

Additional Code 3:

Additional Code 3:

Additional Code 4:

Additional Code 5:

Not reported

Not reported

Not reported

Direction Distance

Elevation Site Database(s) EPA ID Number

TOSCO - 76 STATION #7347 (Continued)

S101583741

EDR ID Number

Shipment Date: 19960920 5/20/1997 0:00:00 Creation Date: Receipt Date: 19960920 Manifest ID: 96036550 Trans EPA ID: CAD981427669 Trans Name: Not reported Trans 2 EPA ID: Not reported Trans 2 Name: Not reported TSDF EPA ID: CAD099452708 Trans Name: Not reported TSDF Alt EPA ID: Not reported Not reported TSDF Alt Name:

Waste Code Description: 221 - Waste oil and mixed oil

RCRA Code: Not reported Meth Code: R01 - Recycler

Quantity Tons:0.95Waste Quantity:250Quantity Unit:G

Additional Code 1:

Additional Code 2:

Additional Code 3:

Additional Code 4:

Additional Code 4:

Additional Code 5:

Not reported

Not reported

Not reported

Shipment Date: 19960919 Creation Date: 9/12/1997 0:00:00 Receipt Date: 19960930 Manifest ID: 96105025 Trans EPA ID: ILD984908202 Trans Name: Not reported ILD984908202 Trans 2 EPA ID: Trans 2 Name: Not reported TSDF EPA ID: CAD093459485 Trans Name: Not reported TSDF Alt EPA ID: CAD093459485 TSDF Alt Name: Not reported

Waste Code Description: 214 - Unspecified solvent mixture

RCRA Code: D039

Meth Code: H01 - Transfer Station

Quantity Tons:0.0144Waste Quantity:4Quantity Unit:G

Additional Code 1: Not reported Additional Code 2: Not reported Additional Code 3: Not reported Additional Code 4: Not reported Additional Code 5: Not reported

Shipment Date: 19960918 Creation Date: 5/20/1997 0:00:00 19960920 Receipt Date: Manifest ID: 95787078 CAD983641598 Trans EPA ID: Trans Name: Not reported Trans 2 EPA ID: Not reported Not reported Trans 2 Name: TSDF EPA ID: CAD028409019

Direction Distance

Elevation Site Database(s) EPA ID Number

TOSCO - 76 STATION #7347 (Continued)

S101583741

EDR ID Number

Trans Name: Not reported TSDF Alt EPA ID: Not reported TSDF Alt Name: Not reported

Waste Code Description: 134 - Aqueous solution with <10% total organic residues

RCRA Code: D001

Meth Code: T01 - Treatment, Tank

Quantity Tons:0.8064Waste Quantity:192Quantity Unit:G

Additional Code 1: Not reported Additional Code 2: Not reported Additional Code 3: Not reported Additional Code 4: Not reported Additional Code 5: Not reported Not reported

 Shipment Date:
 19960814

 Creation Date:
 5/30/1997 0:00:00

Receipt Date: 19960816 Manifest ID: 96036146 Trans EPA ID: CAD981427669 Trans Name: Not reported Trans 2 EPA ID: Not reported Trans 2 Name: Not reported TSDF EPA ID: CAD099452708 Trans Name: Not reported

TSDF Alt EPA ID: Not reported
TSDF Alt Name: Not reported
Waste Code Description: 221 - Waste oil and mixed oil

RCRA Code: Not reported
Meth Code: R01 - Recycler

Quantity Tons: 1.064
Waste Quantity: 280
Quantity Unit: G

Additional Code 1:

Additional Code 2:

Additional Code 3:

Additional Code 4:

Additional Code 4:

Additional Code 5:

Not reported

Not reported

Not reported

Shipment Date: 19960807

Creation Date: 9/12/1997 0:00:00

Receipt Date: 19960813 Manifest ID: 96100283 Trans EPA ID: ILD984908202 Trans Name: Not reported ILD984908202 Trans 2 EPA ID: Trans 2 Name: Not reported CAD093459485 TSDF EPA ID: Trans Name: Not reported TSDF Alt EPA ID: Not reported TSDF Alt Name: Not reported

Waste Code Description: 214 - Unspecified solvent mixture

RCRA Code: D039

Meth Code: H01 - Transfer Station

Quantity Tons: 0.0144
Waste Quantity: 4
Quantity Unit: G

Direction Distance

Elevation Site Database(s) EPA ID Number

TOSCO - 76 STATION #7347 (Continued)

S101583741

EDR ID Number

Additional Code 1: Not reported Additional Code 2: Not reported Additional Code 3: Not reported Additional Code 4: Not reported Additional Code 5: Not reported

Shipment Date: 19960710 Creation Date: 5/30/1997 0:00:00 Receipt Date: 19960710 Manifest ID: 95752725 CAD981427669 Trans EPA ID: Trans Name: Not reported Trans 2 EPA ID: Not reported Trans 2 Name: Not reported CAD099452708 TSDF EPA ID: Trans Name: Not reported TSDF Alt EPA ID: Not reported TSDF Alt Name: Not reported

Waste Code Description: 221 - Waste oil and mixed oil

RCRA Code: Not reported Meth Code: R01 - Recycler

Quantity Tons: 3.04
Waste Quantity: 800
Quantity Unit: G

Additional Code 1: Not reported Additional Code 2: Not reported Additional Code 3: Not reported Additional Code 4: Not reported Additional Code 5: Not reported

Shipment Date: 19960625 Creation Date: 9/12/1997 0:00:00 Receipt Date: 19960628 Manifest ID: 96145597 Trans EPA ID: ILD984908202 Not reported Trans Name: Trans 2 EPA ID: ILD984908202 Trans 2 Name: Not reported CAD093459485 TSDF EPA ID: Trans Name: Not reported TSDF Alt EPA ID: Not reported TSDF Alt Name: Not reported

Waste Code Description: 214 - Unspecified solvent mixture

RCRA Code: D039

Meth Code: H01 - Transfer Station

Quantity Tons:0.0144Waste Quantity:4Quantity Unit:G

Additional Code 1: Not reported Additional Code 2: Not reported Additional Code 3: Not reported Additional Code 4: Not reported Additional Code 5: Not reported

Additional Info:

Year: 1997

Gen EPA ID: CAL000046417

Direction Distance

Elevation Site Database(s) EPA ID Number

TOSCO - 76 STATION #7347 (Continued)

S101583741

EDR ID Number

Shipment Date: 19970623 12/4/1997 0:00:00 Creation Date: Receipt Date: 19970623 Manifest ID: 96453474 Trans EPA ID: ILD984908202 Trans Name: Not reported Trans 2 EPA ID: Not reported Trans 2 Name: Not reported TSDF EPA ID: CAD099452708 Trans Name: Not reported TSDF Alt EPA ID: Not reported TSDF Alt Name: Not reported

Waste Code Description: 222 - Oil/water separation sludge

RCRA Code: Not reported

Meth Code: H01 - Transfer Station

Quantity Tons:3.3568Waste Quantity:805Quantity Unit:G

Additional Code 1: Not reported Additional Code 2: Not reported Additional Code 3: Not reported Additional Code 4: Not reported Additional Code 5: Not reported

Shipment Date: 19970310 Creation Date: 6/26/1997 0:00:00 Receipt Date: 19970313 Manifest ID: 96734180 Trans EPA ID: CAD983641598 Trans Name: Not reported Trans 2 EPA ID: Not reported Trans 2 Name: Not reported TSDF EPA ID: CAD028409019 Trans Name: Not reported TSDF Alt EPA ID: CAD028409019 TSDF Alt Name: Not reported

Waste Code Description: 134 - Aqueous solution with <10% total organic residues

RCRA Code: D001

Meth Code: T01 - Treatment, Tank

Quantity Tons:0.084Waste Quantity:20Quantity Unit:G

Additional Code 1: Not reported
Additional Code 2: Not reported
Additional Code 3: Not reported
Additional Code 4: Not reported
Additional Code 5: Not reported

Shipment Date: 19970224 Creation Date: 5/30/1997 0:00:00 Receipt Date: 19970225 Manifest ID: 96043091 CAD981427669 Trans EPA ID: Trans Name: Not reported Trans 2 EPA ID: Not reported Not reported Trans 2 Name: TSDF EPA ID: CAD099452708

Direction Distance

Elevation Site Database(s) EPA ID Number

TOSCO - 76 STATION #7347 (Continued)

S101583741

EDR ID Number

Trans Name: Not reported TSDF Alt EPA ID: Not reported TSDF Alt Name: Not reported

Waste Code Description: 221 - Waste oil and mixed oil

RCRA Code: Not reported Meth Code: R01 - Recycler

Quantity Tons:0.95Waste Quantity:250Quantity Unit:G

Additional Code 1: Not reported Additional Code 2: Not reported Additional Code 3: Not reported Additional Code 4: Not reported Additional Code 5: Not reported

Additional Info:

Year: 2003

Gen EPA ID: CAL000046417

 Shipment Date:
 20031111

 Creation Date:
 8/5/2004 10:08:03

 Receipt Date:
 20031112

 Manifest ID:
 23304099

 Trans EPA ID:
 TXR000050930

Trans Name: SAFETY-KLEEN SYSTEMS INC

Trans 2 EPA ID: Not reported
Trans 2 Name: Not reported
TSDF EPA ID: CAT000613935

Trans Name: SAFETY-KLEEN SYSTEMS INC

TSDF Alt EPA ID: CAT000613935
TSDF Alt Name: Not reported

Waste Code Description: 134 - Aqueous solution with <10% total organic residues

RCRA Code: Not reported

Meth Code: H01 - Transfer Station

Quantity Tons:0.084Waste Quantity:20Quantity Unit:G

Additional Code 1: Not reported Additional Code 2: Not reported Additional Code 3: Not reported Additional Code 4: Not reported Additional Code 5: Not reported Not reported

 Shipment Date:
 20031111

 Creation Date:
 8/5/2004 10:08:03

 Receipt Date:
 20031112

 Manifest ID:
 23304099

 Trans EPA ID:
 TXR000050930

Trans Name: SAFETY-KLEEN SYSTEMS INC

Trans 2 EPA ID: Not reported
Trans 2 Name: Not reported
TSDF EPA ID: CAT000613935

Trans Name: SAFETY-KLEEN SYSTEMS INC

TSDF Alt EPA ID: CAT000613935
TSDF Alt Name: Not reported

Waste Code Description: 134 - Aqueous solution with <10% total organic residues

RCRA Code: D039

Direction Distance

EDR ID Number Elevation Site Database(s) **EPA ID Number**

TOSCO - 76 STATION #7347 (Continued)

S101583741

Meth Code: H01 - Transfer Station

Quantity Tons: 0.021 Waste Quantity: 5 Quantity Unit: G

Additional Code 1: Not reported Additional Code 2: Not reported Additional Code 3: Not reported Additional Code 4: Not reported Additional Code 5: Not reported

Shipment Date: 20030527 Creation Date: 6/23/2004 9:59:25 Receipt Date: 20030528 Manifest ID: 22686457 Trans EPA ID: CAD981427669 Trans Name: Not reported Trans 2 EPA ID: Not reported Not reported Trans 2 Name: TSDF EPA ID: CAD099452708 Trans Name: Not reported CAD099452708 TSDF Alt EPA ID:

Waste Code Description: 221 - Waste oil and mixed oil

Not reported

RCRA Code: Not reported R01 - Recycler Meth Code:

Quantity Tons: 0.418 Waste Quantity: 110 Quantity Unit: G

Additional Code 1: Not reported Additional Code 2: Not reported Additional Code 3: Not reported Additional Code 4: Not reported Additional Code 5: Not reported

HIST CORTESE:

TSDF Alt Name:

TOSCO S.S. #7347 edr_fname: edr fadd1: 2601 WILSHIRE

City, State, Zip: SANTA MONICA, CA 90632

CORTESE Region: Facility County Code: 19 Reg By: LTNKA Reg Id: 904030034

CERS:

TOSCO - 76 STATION #7347 Name: Address: 2601 WILSHIRE BLVD City,State,Zip: SANTA MONICA, CA 90403

Site ID: 238106 CERS ID: T0603701379

CERS Description: Leaking Underground Storage Tank Cleanup Site

Affiliation:

Affiliation Type Desc: Regional Board Caseworker

Entity Name: YUE RONG - LOS ANGELES RWQCB (REGION 4)

Entity Title: Not reported

Affiliation Address: 320 W. 4TH ST., SUITE 200

Affiliation City: Los Angeles

Direction Distance

Elevation Site Database(s) EPA ID Number

TOSCO - 76 STATION #7347 (Continued)

S101583741

EDR ID Number

Affiliation State: CA

Affiliation Country: Not reported Affiliation Zip: Not reported

Affiliation Phone:

Affiliation Type Desc: Local Agency Caseworker

Entity Name: MONICA HANLEY - SANTA MONICA, CITY OF

Entity Title: Not reported

Affiliation Address: 333 Olympic Drive - 2nd Floor

Affiliation City: SANTA MONICA

Affiliation State: CA

Affiliation Country: Not reported Affiliation Zip: Not reported

Affiliation Phone: ,

Name: WILSHIRE UNION #7347
Address: 2601 WILSHIRE BLVD.
City,State,Zip: SANTA MONICA, CA 90403

 Site ID:
 241507

 CERS ID:
 T0603729228

CERS Description: Leaking Underground Storage Tank Cleanup Site

Affiliation:

Affiliation Type Desc: Local Agency Caseworker

Entity Name: MONICA HANLEY - SANTA MONICA, CITY OF

Entity Title: Not reported

Affiliation Address: 333 Olympic Drive - 2nd Floor

Affiliation City: SANTA MONICA

Affiliation State: CA

Affiliation Country: Not reported Affiliation Zip: Not reported

Affiliation Phone:

Affiliation Type Desc: Regional Board Caseworker

Entity Name: YUE RONG - LOS ANGELES RWQCB (REGION 4)

Entity Title: Not reported

Affiliation Address: 320 W. 4TH ST., SUITE 200

Affiliation City: Los Angeles

Affiliation State: CA

Affiliation Country: Not reported Affiliation Zip: Not reported

Affiliation Phone: ,

Name: WILSHIRE 76

Address: 2601 WILSHIRE BLVD
City,State,Zip: SANTA MONICA, CA 90403

Site ID: 407793 CERS ID: 10174637

CERS Description: Chemical Storage Facilities

Violations:

 Site ID:
 407793

 Site Name:
 Wilshire 76

 Violation Date:
 05-01-2017

Citation: 23 CCR 16 2636(f)(1) - California Code of Regulations, Title 23,

Chapter 16, Section(s) 2636(f)(1)

Map ID MAP FINDINGS
Direction

Distance EDR ID Number Elevation Site EDR ID Number Database(s) EPA ID Number

TOSCO - 76 STATION #7347 (Continued)

S101583741

Violation Description: Failure of the double-walled pressurized piping to be continuously

monitored with a system that activates an audible and visual alarm or

stops flow at the dispenser when a leak is detected.

Violation Notes: Returned to compliance on 05/01/2017. Float & chain mechanism not

function for 91 product in Dispensers #1/2, 3/4, 5/6, 7/8.

Violation Division: Santa Monica Fire Department

Violation Program: UST Violation Source: CERS,

 Site ID:
 407793

 Site Name:
 Wilshire 76

 Violation Date:
 05-05-2015

Citation: 23 CCR 16 2641(a) - California Code of Regulations, Title 23, Chapter

16, Section(s) 2641(a)

Violation Description: Failure to maintain secondarily contained piping to allow liquid in

the event of a leak to drain into sump (i.e. failure to remove test

boot, pipe swelling).

Violation Notes: Returned to compliance on 05/05/2015. 91 vapor boot

Violation Division: Santa Monica Fire Department

Violation Program: UST Violation Source: UST CERS,

 Site ID:
 407793

 Site Name:
 Wilshire 76

 Violation Date:
 05-05-2015

Citation: 23 CCR 16 2636(f)(1) - California Code of Regulations, Title 23,

Chapter 16, Section(s) 2636(f)(1)

Violation Description: Failure of the double wall pressurized piping in the under dispenser

containment to be continuously monitored by a method that either shuts

down the flow of product to the dispenser or activates an

audible/visual alarm when a leak is detected.

Violation Notes: Returned to compliance on 05/05/2015. UDC float sensors not functional

- #1/2 (87 & 91), #3/4 (87)

Violation Division: Santa Monica Fire Department

Violation Program: UST Violation Source: CERS,

 Site ID:
 407793

 Site Name:
 Wilshire 76

 Violation Date:
 05-15-2013

Citation: 23 CCR 16 2636(f)(1) - California Code of Regulations, Title 23,

Chapter 16, Section(s) 2636(f)(1)

Violation Description: Failure of the double wall pressurized piping in the under dispenser

containment to be continuously monitored by a method that either shuts

down the flow of product to the dispenser or activates an

audible/visual alarm when a leak is detected.

Violation Notes: Returned to compliance on 05/15/2013. At least one product float in

each UDC was not functional. Santa Monica Fire Department

Violation Division: Santa Monica Fire De Violation Program: UST Violation Source: CERS,

Site ID: 407793
Site Name: Wilshire 76

Violation Date:

Citation: 23 CCR 16 2666 - California Code of Regulations, Title 23, Chapter 16,

Section(s) 2666

05-13-2014

Map ID MAP FINDINGS Direction

Distance

EDR ID Number Elevation **EPA ID Number** Site Database(s)

TOSCO - 76 STATION #7347 (Continued)

S101583741

Violation Description: Failure to maintain entry fitting such that it properly seals to the

containment.

Returned to compliance on 07/08/2014. 91 fill and turbine sump. Violation Notes:

Violation Division: Santa Monica Fire Department

Violation Program: UST Violation Source: CERS,

Site ID: 407793 Site Name: Wilshire 76 Violation Date: 05-01-2017

Citation: 23 CCR 16 2631(g), 2632(c)(2)(A) & (B) - California Code of

Regulations, Title 23, Chapter 16, Section(s) 2631(g), 2632(c)(2)(A) &

Violation Description: Failure of the double-walled interstitial space of the tank to be

continuously monitored with an audible and visual alarm.

Violation Notes: Returned to compliance on 05/01/2017. Float missing from Regular

annular space sensor. Replaced float on-site.

Violation Division: Santa Monica Fire Department

Violation Program: UST CERS, Violation Source:

Site ID: 407793 Site Name: Wilshire 76 Violation Date: 05-01-2017

Citation: 23 CCR 16 2637(f), 2638(e), 2643(g), 2644.1(a)(4) - California Code of

Regulations, Title 23, Chapter 16, Section(s) 2637(f), 2638(e),

2643(q), 2644.1(a)(4)

Violation Description: Failure to notify the CUPA 48 hours prior to testing.

Violation Notes: Returned to compliance on 05/01/2017. Sensor replaced on 01/16/2017.

Violation Division: Santa Monica Fire Department

Violation Program: UST Violation Source: CERS,

Site ID: 407793 Site Name: Wilshire 76 Violation Date: 05-05-2015

23 CCR 16 2715(c)(2) - California Code of Regulations, Title 23, Citation:

Chapter 16, Section(s) 2715(c)(2)

Violation Description: Failure to comply with one or more of the following: maintain the

spill bucket in good condition, containment free of debris/liquid, and/or to remove the contents of the spill bucket when a

release/leak/spill was observed.

Violation Notes: Returned to compliance on 05/15/2015. 91

Santa Monica Fire Department Violation Division:

Violation Program: UST Violation Source: CERS,

Site ID: 407793 Site Name: Wilshire 76 Violation Date: 05-06-2020

Citation: 23 CCR 16 2638(d) - California Code of Regulations, Title 23, Chapter

16, Section(s) 2638(d)

Failure to submit the Monitoring System Certification Form to the UPA Violation Description:

within 30 days of completion of the test.

Violation Notes: Spill bucket test reported on incorrect form. Second MSC performed in

December in conjunction with annual inspection.

Violation Division: Santa Monica Fire Department

Direction Distance

Elevation Site Database(s) EPA ID Number

TOSCO - 76 STATION #7347 (Continued)

S101583741

EDR ID Number

Violation Program: UST Violation Source: UST CERS,

 Site ID:
 407793

 Site Name:
 Wilshire 76

 Violation Date:
 05-13-2014

Citation: 23 CCR 16 2638(f) - California Code of Regulations, Title 23, Chapter

16, Section(s) 2638(f)

Violation Description: Failure to properly affix tag/sticker on monitoring equipment being

certified, repaired, or replaced.

Violation Notes: Returned to compliance on 05/13/2014. UDC 7/8

Violation Division: Santa Monica Fire Department

Violation Program: UST Violation Source: CERS,

 Site ID:
 407793

 Site Name:
 Wilshire 76

 Violation Date:
 05-05-2015

Citation: 23 CCR 16 2715(c)(2) - California Code of Regulations, Title 23,

Chapter 16, Section(s) 2715(c)(2)

Violation Description: Failure to comply with one or more of the following: maintain the

spill bucket in good condition, containment free of debris/liquid, and/or to remove the contents of the spill bucket when a

release/leak/spill was observed.

Violation Notes: Returned to compliance on 05/15/2015. 87

Violation Division: Santa Monica Fire Department

Violation Program: UST Violation Source: CERS,

 Site ID:
 407793

 Site Name:
 Wilshire 76

 Violation Date:
 05-13-2014

Citation: 23 CCR 16 2636(f)(5) - California Code of Regulations, Title 23,

Chapter 16, Section(s) 2636(f)(5)

Violation Description: Failure to maintain all product piping outside the dispenser to be

fail-safe and shut down the pump when a leak is detected and the monitoring system shuts down the pump or flow restriction occurs when

a leak is detected in the under dispenser containment.

Violation Notes: Returned to compliance on 05/13/2014. Replaced 87 and 91 relays.

Violation Division: Santa Monica Fire Department

Violation Program: UST Violation Source: UST CERS,

 Site ID:
 407793

 Site Name:
 Wilshire 76

 Violation Date:
 05-13-2014

Citation: HSC 6.7 25286(a) - California Health and Safety Code, Chapter 6.7,

Section(s) 25286(a)

Violation Description: Failure to submit an complete and accurate application for a permit to

operate an underground storage tank, or for renewal of the permit. Returned to compliance on 06/12/2014. Did not submit documentation

Violation Notes: Returned to compliance on 06/12/2014. Did not submit used to satisfy financial responsibility for FY 2013-2014.

Violation Division: Santa Monica Fire Department

Violation Program: UST Violation Source: CERS,

Site ID: 407793

Map ID MAP FINDINGS
Direction

Distance

Elevation Site Database(s) EPA ID Number

TOSCO - 76 STATION #7347 (Continued)

S101583741

EDR ID Number

Site Name: Wilshire 76 Violation Date: 10-13-2018

Citation: 23 CCR 16 2712(b)(1)(G) - California Code of Regulations, Title 23,

Chapter 16, Section(s) 2712(b)(1)(G)

Violation Description: Failure to comply with one or more of the following overfill

prevention equipment requirements: Alert the transfer operator when the tank is 90 percent full by restricting the flow into the tank or triggering an audible and visual alarm; or Restrict delivery of flow to the tank at least 30 minutes before the tank overfills, provided the restriction occurs when the tank is filled to no more than 95 percent of capacity; and activate an audible alarm at least five minutes before the tank overfills; or Provide positive shut-off of flow to the tank when the tank is filled to no more than 95 percent of capacity; or Provide positive shut-off of flow to the tank so that none of the fittings located on the top of the tank are exposed to product due to overfilling. Install/retrofit overfill prevention

equipment that does not use flow restrictors on vent piping to meet overfill prevention equipment requirements when the overfill

prevention equipment is installed, repaired, or replaced on and after October 1, 2018. For USTs installed before October 1, 2018, perform an inspection by October 13, 2018 and every 36 months thereafter. For USTs installed on and after October 1, 2018, perform an inspection at installation and every 36 months thereafter. Inspected within 30 days after a repair to the overfill prevention equipment. Inspected using an applicable manufacturer guidelines, industry codes, engineering standards, or a method approved by a professional engineer. Inspected by a certified UST service technician. Maintain records of overfill

prevention equipment inspection for 36 months.

Returned to compliance on 04/10/2019.

Violation Division: Santa Monica Fire Department

Violation Program: UST Violation Source: CERS,

Violation Notes:

 Site ID:
 407793

 Site Name:
 Wilshire 76

 Violation Date:
 05-13-2014

Citation: 23 CCR 16 2636(f)(1) - California Code of Regulations, Title 23,

Chapter 16, Section(s) 2636(f)(1)

Violation Description: Failure of the double wall pressurized piping in the under dispenser

containment to be continuously monitored by a method that either shuts

down the flow of product to the dispenser or activates an

audible/visual alarm when a leak is detected.

Violation Notes: Returned to compliance on 05/13/2014. UDC floats not functional for

1/2, 3/4, 7/8, 9/10.

Violation Division: Santa Monica Fire Department

Violation Program: UST Violation Source: CERS,

 Site ID:
 407793

 Site Name:
 Wilshire 76

 Violation Date:
 04-16-2019

Citation: 23 CCR 16 2641(i) - California Code of Regulations, Title 23, Chapter

16, Section(s) 2641(i)

Violation Description: Failure to properly affix tag/sticker on monitoring equipment being

certified, repaired, or replaced.

Violation Notes: Returned to compliance on 04/16/2019, premium LLD

Violation Division: Santa Monica Fire Department

Direction Distance

Elevation Site Database(s) EPA ID Number

TOSCO - 76 STATION #7347 (Continued)

S101583741

EDR ID Number

Violation Program: UST Violation Source: CERS,

 Site ID:
 407793

 Site Name:
 Wilshire 76

 Violation Date:
 05-15-2013

Citation: HSC 6.75 25299.30-25299.34 - California Health and Safety Code,

Chapter 6.75, Section(s) 25299.30-25299.34

Violation Description: Failure to submit and maintain complete and current Certification of

Financial Responsibility or other mechanism of financial assurance.

Violation Notes: Not reported

Violation Division: Santa Monica Fire Department

Violation Program: UST Violation Source: CERS,

 Site ID:
 407793

 Site Name:
 Wilshire 76

 Violation Date:
 05-01-2017

Citation: 23 CCR 16 2641(a) - California Code of Regulations, Title 23, Chapter

16, Section(s) 2641(a)

Violation Description: Failure to maintain secondarily contained piping to allow liquid to

flow into the sump in the event of a leak (i.e., failure to remove

test boot).

UST

Violation Notes: Returned to compliance on 05/01/2017. Premium vapor line

Violation Division: Santa Monica Fire Department

Violation Source: CERS,
Site ID: 407793
Site Name: Wilshire 76

Violation Program:

Site Name: Wilshire 76
Violation Date: 01-07-2021

Citation: 23 CCR 16 2638(d) - California Code of Regulations, Title 23, Chapter

16, Section(s) 2638(d)

Violation Description: Failure to submit the Monitoring System Certification Form to the UPA

within 30 days of completion of the test.

Violation Notes: Returned to compliance on 01/21/2021.

Violation Division: Santa Monica Fire Department

Violation Program: UST Violation Source: CERS,

 Site ID:
 407793

 Site Name:
 Wilshire 76

 Violation Date:
 12-08-2020

Citation: 23 CCR 16 2641(j) - California Code of Regulations, Title 23, Chapter

16, Section(s) 2641(j)

Violation Description: Failure to properly affix tag/sticker on monitoring equipment being

certified, repaired, or replaced.

Violation Notes: Returned to compliance on 12/08/2020. LLD

Violation Division: Santa Monica Fire Department

Violation Program: UST Violation Source: CERS,

 Site ID:
 407793

 Site Name:
 Wilshire 76

 Violation Date:
 04-16-2019

Citation: 23 CCR 16 2716(e) - California Code of Regulations, Title 23, Chapter

16, Section(s) 2716(e)

Map ID MAP FINDINGS
Direction

Distance Elevation

EDR ID Number tion Site Database(s) EPA ID Number

TOSCO - 76 STATION #7347 (Continued)

S101583741

Violation Description: For designated operator (DO) monthly inspections conducted before

October 1, 2018, failure to comply with one or more of the following requirements: Be performed by an ICC certified DO. Inspect monthly alarm history report, check that alarms are documented and responded to appropriately, and attach a copy. Inspect for the presence of

to appropriately, and attach a copy. Inspect for the presence of liquid/debris in spill containers. Inspect for the presence of liquid/debris in under dispenser containment (UDC) and ensure that the

monitoring equipment is positioned correctly. Inspect for liquid or debris in containment sumps where an alarm occurred with no service visit. Check that all testing and maintenance has been completed and documented. Verify that all facility employees have been trained in accordance with 23 CCR 2715(c). For designated operator (DO) 30 day inspections conducted on and after October 1, 2018, failure to conduct the designated UST operator visual inspection at least once every 30

days.

Violation Notes: Returned to compliance on 04/16/2019. Tank Owner signed/dated DO

report but did not provide description of corrective action taken. DO

was completing Section V.

Violation Division: Santa Monica Fire Department

Violation Program: UST Violation Source: CERS,

 Site ID:
 407793

 Site Name:
 Wilshire 76

 Violation Date:
 05-03-2016

Citation: 23 CCR 16 2636(f) - California Code of Regulations, Title 23, Chapter

16, Section(s) 2636(f)

Violation Description: Failure to continuously monitor the interstitial space of the tank,

piping and/or sumps sump such that the leak detection activates an

audible/visual alarm when a leak is detected.

Violation Notes: Returned to compliance on 05/03/2016. Float mechanism in UDC #1/2 not

functional.

Violation Division: Santa Monica Fire Department

Violation Program: UST Violation Source: UST CERS,

 Site ID:
 407793

 Site Name:
 Wilshire 76

 Violation Date:
 12-08-2020

Citation: 23 CCR 16 2716(f) - California Code of Regulations, Title 23, Chapter

16, Section(s) 2716(f)

Violation Description: Failure to maintain on-site, or off-site at a readily available

location if approved by the UPA, copies of Designated Operator inspection records as follows: Designated operator monthly inspection records for inspections performed before October 1, 2018 must be kept for 12 months from the month of inspection. For inspections performed on or after October 1, 2018, copies of the "Designated Underground Storage Tank Operator Visual Inspection Report" must be kept for 36

months from the month of inspection.

Violation Notes: Returned to compliance on 12/08/2020. Last DO record dated 10/24/2018.

Violation Division: Santa Monica Fire Department

Violation Program: UST Violation Source: UST CERS,

 Site ID:
 407793

 Site Name:
 Wilshire 76

 Violation Date:
 04-16-2019

Direction Distance

EDR ID Number Elevation Site Database(s) **EPA ID Number**

TOSCO - 76 STATION #7347 (Continued)

S101583741

Citation: 23 CCR 16 2712(b)(2) - California Code of Regulations, Title 23,

Chapter 16, Section(s) 2712(b)(2)

Failure to maintain monitoring records for release detection and/or Violation Description:

maintain records of appropriate follow-up actions.

Violation Notes: Returned to compliance on 04/16/2019.

Violation Division: Santa Monica Fire Department

UST Violation Program: Violation Source: CERS,

Site ID: 407793 Site Name: Wilshire 76 Violation Date: 04-24-2018

Citation: 23 CCR 16 2712(b) - California Code of Regulations, Title 23, Chapter

16, Section(s) 2712(b)

Violation Description: Failure to maintain monitoring and maintenance records and/or maintain

records of appropriate follow-up actions.

Violation Notes: Returned to compliance on 04/24/2018.

Violation Division: Santa Monica Fire Department

Violation Program: UST Violation Source: CERS,

Evaluation:

Eval General Type: Compliance Evaluation Inspection

Eval Date: 01-22-2016

Violations Found: No

Eval Type: Routine done by local agency

Eval Notes: Tim Van der Valk

Eval Division: Los Angeles County Fire Department

Eval Program: HW CERS, Eval Source:

Eval General Type: Compliance Evaluation Inspection

01-29-2013 Eval Date:

Violations Found: No

Eval Type: Routine done by local agency

Eval Notes: Inspected by M. Harrell, HMS II Consent by Javier

Eval Division: Los Angeles County Fire Department

Eval Program: HW **Eval Source:** CERS,

Eval General Type: Compliance Evaluation Inspection

Eval Date: 04-24-2018

Violations Found: No

Eval Type: Routine done by local agency

Eval Notes: Not reported

Santa Monica Fire Department **Eval Division:**

Eval Program: **HMRRP** Eval Source: CERS,

Eval General Type: Compliance Evaluation Inspection

05-01-2017 Eval Date:

Violations Found:

Eval Type: Routine done by local agency

Eval Notes: Not reported

Eval Division: Santa Monica Fire Department

Eval Program: **HMRRP Eval Source:** CERS,

Map ID MAP FINDINGS
Direction

Direction

Elevation Site Database(s) EPA ID Number

TOSCO - 76 STATION #7347 (Continued)

S101583741

EDR ID Number

Eval General Type: Compliance Evaluation Inspection

Eval Date: 05-13-2014

Violations Found: No

Eval Type: Routine done by local agency

Eval Notes: Not reported

Eval Division: Santa Monica Fire Department

Eval Program: HMRRP Eval Source: CERS,

Eval General Type: Compliance Evaluation Inspection

Eval Date: 05-01-2017 Violations Found: Yes

Eval Type: Routine done by local agency

Eval Notes: Not reported

Eval Division: Santa Monica Fire Department

Eval Program: UST Eval Source: CERS,

Eval General Type: Compliance Evaluation Inspection

Eval Date: 05-05-2015

Violations Found: No

Eval Type: Routine done by local agency

Eval Notes: Not reported

Eval Division: Santa Monica Fire Department

Eval Program: HMRRP Eval Source: CERS,

Eval General Type: Compliance Evaluation Inspection

Eval Date: 05-13-2014 Violations Found: Yes

Eval Type: Routine done by local agency

Eval Notes: Not reported

Eval Division: Santa Monica Fire Department

Eval Program: UST Eval Source: CERS,

Eval General Type: Other/Unknown Eval Date: 01-05-2018

Violations Found: No

Eval Type: Other, not routine, done by local agency

Eval Notes: Remove existing float & chain mechanism from UDC and replace with

electronic sensors.

Eval Division: Santa Monica Fire Department

Eval Program: UST Eval Source: CERS,

Eval General Type: Compliance Evaluation Inspection

Eval Date: 05-06-2021

Violations Found: No

Eval Type: Routine done by local agency Eval Notes: Javier Aguilar, cashier

Eval Division: Los Angeles County Fire Department

Eval Program: HW Eval Source: CERS,

Eval General Type: Compliance Evaluation Inspection

Eval Date: 05-15-2013

MAP FINDINGS Map ID Direction

Distance

Elevation Site Database(s) **EPA ID Number**

TOSCO - 76 STATION #7347 (Continued)

S101583741

EDR ID Number

Violations Found: Yes

Eval Type: Routine done by local agency

Eval Notes: Not reported

Eval Division: Santa Monica Fire Department

Eval Program: UST **Eval Source:** CERS,

Eval General Type: Compliance Evaluation Inspection

Eval Date: 01-17-2019

Violations Found: No

Eval Type: Routine done by local agency Eval Notes: Eduardo Canizalez, Employee Los Angeles County Fire Department Eval Division:

Eval Program: **Eval Source:** CERS,

Eval General Type: Compliance Evaluation Inspection

01-29-2013 Eval Date:

Violations Found: No

Routine done by local agency Eval Type:

Eval Notes: Not reported

Eval Division: Los Angeles County Fire Department

Eval Program: HW **Eval Source:** CERS,

Eval General Type: Other/Unknown Eval Date: 04-10-2019

Violations Found: No

Eval Type: Other, not routine, done by local agency

Eval Notes: overfill prevention inspection Eval Division: Santa Monica Fire Department

Eval Program: UST **Eval Source:** CERS.

Eval General Type: Compliance Evaluation Inspection

04-16-2019 Eval Date: Violations Found: Yes

Eval Type: Routine done by local agency

Eval Notes: Not reported

Eval Division: Santa Monica Fire Department

Eval Program: UST Eval Source: CERS.

Eval General Type: Compliance Evaluation Inspection

04-24-2018 Eval Date:

Violations Found: Yes

Eval Type: Routine done by local agency

Eval Notes: Not reported

Eval Division: Santa Monica Fire Department

Eval Program: UST **Eval Source:** CERS.

Eval General Type: Compliance Evaluation Inspection

Eval Date: 05-03-2016

Violations Found: No

Eval Type: Routine done by local agency

Eval Notes: Not reported

Direction Distance

Elevation Site Database(s) EPA ID Number

TOSCO - 76 STATION #7347 (Continued)

S101583741

EDR ID Number

Eval Division: Santa Monica Fire Department

Eval Program: HMRRP Eval Source: CERS,

Eval General Type: Compliance Evaluation Inspection

Eval Date: 05-03-2016 Violations Found: Yes

Eval Type: Routine done by local agency

Eval Notes: Not reported

Eval Division: Santa Monica Fire Department

Eval Program: UST Eval Source: CERS,

Eval General Type: Compliance Evaluation Inspection

Eval Date: 05-05-2015 Violations Found: Yes

Eval Type: Routine done by local agency

Eval Notes: Not reported

Eval Division: Santa Monica Fire Department

Eval Program: UST Eval Source: CERS,

Eval General Type: Compliance Evaluation Inspection

Eval Date: 12-08-2020

Violations Found: Yes

Eval Type: Routine done by local agency

Eval Notes: visual inspection; MSC performed 04/06/2020 AND again 12/08/2020 to

facilitate inspection

Eval Division: Santa Monica Fire Department

Eval Program: UST Eval Source: CERS,

Eval General Type: Compliance Evaluation Inspection

Eval Date: 04-16-2019

Violations Found: No

Eval Type: Routine done by local agency

Eval Notes: Not reported

Eval Division: Santa Monica Fire Department

Eval Program: HMRRP Eval Source: CERS,

Coordinates:

Site ID: 407793
Facility Name: Wilshire 76
Env Int Type Code: HMBP
Program ID: 10174637
Coord Name: Not reported

Ref Point Type Desc: Center of a facility or station.,

Latitude: 34.036400 Longitude: -118.477470

Affiliation:

Affiliation Type Desc: Property Owner

Entity Name: S & H Snyder Properties LLC

Entity Title: Not reported

Affiliation Address: 6519 East Bar-Z Lane

MAP FINDINGS Map ID Direction

Distance

EDR ID Number Elevation Site Database(s) **EPA ID Number**

TOSCO - 76 STATION #7347 (Continued)

S101583741

Affiliation City: Paradise Valley

Affiliation State: ΑZ

Affiliation Country: **United States** Affiliation Zip: 85253 (310) 305-7973, Affiliation Phone:

UST Tank Owner Affiliation Type Desc: Entity Name: Andre Van Der Valk Entity Title: Not reported Affiliation Address: 2601 Wilshire Blvd. Affiliation City: Santa Monica

Affiliation State: CA

Affiliation Country: **United States** Affiliation Zip: 90403

Affiliation Phone: (310) 828-2900,

Affiliation Type Desc: **Environmental Contact Entity Name:** Andre Van Der Valk Entity Title: Not reported 2601 Wilshire Blvd Affiliation Address: Affiliation City: Santa Monica

Affiliation State: CA

Affiliation Country: Not reported Affiliation Zip: 90403 Affiliation Phone:

Affiliation Type Desc: Facility Mailing Address **Entity Name:** Mailing Address Entity Title: Not reported Affiliation Address: 2601 Wilshire Blvd Affiliation City: Santa Monica

Affiliation State: CA

Affiliation Country: Not reported Affiliation Zip: 90403 Affiliation Phone:

Affiliation Type Desc: Legal Owner

Wilshire Motor Fuels Santa Monica, Inc. **Entity Name:**

Entity Title: Not reported Affiliation Address: 2601 Wilshire Blvd Affiliation City: Santa Monica

Affiliation State: CA

Affiliation Country: **United States** Affiliation Zip: 90403

Affiliation Phone: (310) 828-2900,

Affiliation Type Desc: Operator

Entity Name: Andre Van Der Valk

Entity Title: Not reported Affiliation Address: Not reported Affiliation City: Not reported Affiliation State: Not reported Affiliation Country: Not reported Affiliation Zip: Not reported Affiliation Phone: (818) 970-9037,

Affiliation Type Desc: **UST Property Owner Name**

Direction Distance

EDR ID Number Elevation Site Database(s) **EPA ID Number**

TOSCO - 76 STATION #7347 (Continued)

S101583741

Entity Name: S & H Snyder Properties LLC (Contact: Scott A. Snyder)

Entity Title: Not reported

Affiliation Address: 6519 East Bar-Z Lane

Affiliation City: Phoenix Affiliation State: ΑZ

United States Affiliation Country: Affiliation Zip: 85283

Affiliation Phone: (310) 305-7973,

Affiliation Type Desc: **UST Tank Operator Entity Name:** Andre Van Der Valk Entity Title: Not reported 2601 Wilshire Blvd. Affiliation Address: Affiliation City: Santa Monica

Affiliation State:

United States Affiliation Country: Affiliation Zip: 90403

(310) 828-2900, Affiliation Phone:

Affiliation Type Desc: **CUPA** District

Entity Name: Santa Monica Fire Dept

Entity Title: Not reported

Affiliation Address: 333 Olympic Drive - 2nd Floor

Affiliation City: Santa Monica

Affiliation State: CA

Affiliation Country: Not reported Affiliation Zip: 90401

Affiliation Phone: (310) 434-2666.

Affiliation Type Desc: **Document Preparer** Entity Name: Andre Van Der Valk **Entity Title:** Not reported Affiliation Address: Not reported Affiliation City: Not reported Affiliation State: Not reported Affiliation Country: Not reported

Not reported

Affiliation Phone:

Affiliation Zip:

Affiliation Type Desc: Parent Corporation Entity Name: 76 Ocean, Inc. Entity Title: Not reported Affiliation Address: Not reported Affiliation City: Not reported Affiliation State: Not reported Affiliation Country: Not reported Affiliation Zip: Not reported

Affiliation Phone:

Affiliation Type Desc: **UST Permit Applicant** Entity Name: Andre Van Der Valk

Entity Title: Owner Affiliation Address: Not reported Affiliation City: Not reported Affiliation State: Not reported Affiliation Country: Not reported Affiliation Zip: Not reported

Direction Distance

Elevation Site Database(s) EPA ID Number

TOSCO - 76 STATION #7347 (Continued)

S101583741

EDR ID Number

Affiliation Phone: (818) 970-9037,

Affiliation Type Desc: Identification Signer
Entity Name: ANDRE VAN DER VALK

Entity Title: OWNER

Affiliation Address: Not reported

Affiliation City: Not reported

Affiliation State: Not reported

Affiliation Country: Not reported

Affiliation Zip: Not reported

Affiliation Phone: ,

HWTS:

Name: UNION OIL COMPANY DBA UNOCAL SERVICE STATION #7347

Address: 2601 WILSHIRE BLVD

Address 2: Not reported

City, State, Zip: SANTA MONICA, CA 904030000

EPA ID: CAL000046417
Inactive Date: 06/30/2002
Create Date: 02/15/1991
Last Act Date: 09/27/2005

Mailing Name: HAZMAT COMPL COORD, RM 9001

Mailing Address: PO BOX 25376
Mailing Address 2: Not reported

Mailing City, State, Zip: SANTA ANA, CA 927995376

Owner Name: UNION OIL COMPANY OF CALIFORNI

Owner Address: DBA UNOCAL
Owner Address 2: Not reported

Owner City, State, Zip: EL SEGUNDO, CA 902452390

Contact Name: GUY STANDARD

Contact Address: INACTIVE PER VQ98 - BMI

Contact Address 2: Not reported

City, State, Zip: SANTA ANA, CA 927995376

SANTA SUSANA TAPO ROAD 1962 SWIS: 56-CR-0030 COUNT SWF/LF

SE 2444 WILSHIRE BOULEVARD, SUITE 600

1/4-1/2 SANTA MONICA, CA 90403

0.423 mi. 2233 ft.

29

Relative: SWF/LF (SWIS):

Lower Name: SANTA SUSANA TAPO ROAD 1962 SWIS: 56-CR-0030 COUNTY: 56 PARCEL #S

Actual: 644-0-140-415

187 ft. Address: 2444 WILSHIRE BOULEVARD, SUITE 600

City,State,Zip: SANTA MONICA, CA 90403

Region: VENTURA

Facility Telephone: (310) 453-0055FAX: (310) 453-6467

Land Use: Not reported
Land Owner: Not reported
Closure Approve: N/A

Closure Approve: N/A
Disposal Acreage: Not reported

Location: 1744 Tapo St. Simi Valley

SWIS Number: Not reported
Disposal Area: Not reported
SWFP Date: Not reported
WDR Number: Not reported

S106539395

N/A

Direction Distance

Elevation Site Database(s) EPA ID Number

SANTA SUSANA TAPO ROAD 1962 SWIS: 56-CR-0030 COUNTY: 56 PARC (Continued)

S106539395

EDR ID Number

Dates Operation: Not reported
Date Of Field Units: 12/8/98

Surface Condition: Final grading complete.

Leachate: N/A Other: See LEA files for soil, groundwater investigation reports.

Emergency Response:

Site Type:

Reassess Site:

Prep By:

CIWMB:

Not reported

Barry Marczuk
CIWMB:

Not reported

Not reported

Not reported

No Further Action: Clean Closed. Archive. Priority for Site Assessment: N/A

LEA Date: Not reported

Other: ARCHIVE. Eliminate from the required inspection frequency.

30 BRENTWOOD COUNTRY CLUB LUST \$103627089
NNE 12687 MONTANA AVE. Cortese N/A

1/4-1/2 LOS ANGELES, CA 90049

Cortese N/A CERS

0.478 mi. 2522 ft.

 Relative:
 LUST:

 Higher
 Name:

 BRENTWOOD COUNTRY CLUB

 Actual:
 Address:
 12687 MONTANA AVE.

 298 ft.
 City,State,Zip:
 LOS ANGELES, CA 90049

Lead Agency: LOS ANGELES RWQCB (REGION 4)

Case Type: LUST Cleanup Site

Geo Track: http://geotracker.waterboards.ca.gov/profile_report.asp?global_id=T0603768815

Global Id: T0603768815
Latitude: 34.04607
Longitude: -118.4808552

Status: Completed - Case Closed

 Status Date:
 01/22/2007

 Case Worker:
 JH

 RB Case Number:
 900490152

Local Agency: LOS ANGELES, CITY OF

File Location: Not reported Local Case Number: 16630

Potential Media Affect: Aquifer used for drinking water supply

Potential Contaminants of Concern: Gasoline Site History: Not reported

LUST:

Global Id: T0603768815

Contact Type: Regional Board Caseworker

Contact Name: JAY HUANG

Organization Name: LOS ANGELES RWQCB (REGION 4)
Address: 320 WEST 4TH STREET, SUITE 200

City: LOS ANGELES

Email: jhuang@waterboards.ca.gov

Phone Number: 2135766711

Global Id: T0603768815

Contact Type: Local Agency Caseworker

Contact Name: TBD

Organization Name: LOS ANGELES, CITY OF Address: 200 N. MAIN ST. RM. 970

City: LOS ANGELES Email: Not reported

Direction Distance

EDR ID Number Elevation Site Database(s) **EPA ID Number**

BRENTWOOD COUNTRY CLUB (Continued)

S103627089

Phone Number: 2134826528

LUST:

Global Id: T0603768815 Action Type: **ENFORCEMENT** 01/12/2007 Date:

Site Visit / Inspection / Sampling Action:

Global Id: T0603768815 Action Type: Other 04/21/2004 Date: Action: Leak Reported

T0603768815 Global Id: Action Type: **RESPONSE** 04/28/2006 Date:

Interim Remedial Action Plan Action:

Global Id: T0603768815 Action Type: **RESPONSE** Date: 04/15/2006

Action: Soil and Water Investigation Report

Global Id: T0603768815 Action Type: **RESPONSE** Date: 01/15/2006

Action: Monitoring Report - Quarterly

Global Id: T0603768815 **RESPONSE** Action Type: Date: 01/15/2006

Action: Soil and Water Investigation Report

Global Id: T0603768815 **RESPONSE** Action Type: Date: 10/15/2006

Action: Soil and Water Investigation Report

T0603768815 Global Id: RESPONSE Action Type: 09/29/2006 Date: Action: Unknown

T0603768815 Global Id: Action Type: **RESPONSE** 10/15/2006 Date:

Action: Monitoring Report - Quarterly

Global Id: T0603768815 Action Type: **ENFORCEMENT** Date: 04/25/2005 Action: Staff Letter

Global Id: T0603768815 Action Type: **ENFORCEMENT** Date: 08/15/2005 Action: Staff Letter

Direction Distance

Elevation Site Database(s) EPA ID Number

BRENTWOOD COUNTRY CLUB (Continued)

S103627089

EDR ID Number

 Global Id:
 T0603768815

 Action Type:
 ENFORCEMENT

 Date:
 06/14/2006

Action: Site Visit / Inspection / Sampling

 Global Id:
 T0603768815

 Action Type:
 ENFORCEMENT

 Date:
 11/10/2005

 Action:
 Staff Letter

 Global Id:
 T0603768815

 Action Type:
 RESPONSE

 Date:
 07/15/2005

Action: Soil and Water Investigation Report

Global Id: T0603768815
Action Type: RESPONSE
Date: 07/15/2005

Action: Interim Remedial Action Plan

 Global Id:
 T0603768815

 Action Type:
 RESPONSE

 Date:
 07/15/2005

Action: Soil and Water Investigation Report

Global Id: T0603768815
Action Type: RESPONSE
Date: 07/15/2005

Action: Monitoring Report - Quarterly

Global Id: T0603768815
Action Type: RESPONSE
Date: 04/15/2005

Action: Soil and Water Investigation Workplan

 Global Id:
 T0603768815

 Action Type:
 RESPONSE

 Date:
 04/15/2005

Action: Interim Remedial Action Plan

 Global Id:
 T0603768815

 Action Type:
 RESPONSE

 Date:
 10/15/2005

Action: CAP/RAP - Final Remediation / Design Plan

 Global Id:
 T0603768815

 Action Type:
 RESPONSE

 Date:
 10/15/2005

Action: Soil and Water Investigation Report

Global Id: T0603768815
Action Type: RESPONSE
Date: 10/15/2005

Action: Interim Remedial Action Plan

Global Id: T0603768815
Action Type: ENFORCEMENT

Direction Distance

Elevation Site Database(s) EPA ID Number

BRENTWOOD COUNTRY CLUB (Continued)

S103627089

EDR ID Number

Date: 12/29/2004 Action: Staff Letter

 Global Id:
 T0603768815

 Action Type:
 ENFORCEMENT

 Date:
 01/22/2007

Action: Closure/No Further Action Letter

 Global Id:
 T0603768815

 Action Type:
 RESPONSE

 Date:
 04/15/2005

Action: Soil and Water Investigation Report

 Global Id:
 T0603768815

 Action Type:
 Other

 Date:
 11/17/2003

 Action:
 Leak Discovery

 Global Id:
 T0603768815

 Action Type:
 RESPONSE

 Date:
 09/01/2006

Action: Final Remedial Action Report / Corrective Action Report

 Global Id:
 T0603768815

 Action Type:
 RESPONSE

 Date:
 04/15/2006

Action: Monitoring Report - Quarterly

 Global Id:
 T0603768815

 Action Type:
 REMEDIATION

 Date:
 11/27/2006

 Action:
 Excavation

LUST:

Global Id: T0603768815

Status: Open - Case Begin Date

Status Date: 10/10/2003

Global Id: T0603768815

Status: Open - Site Assessment

Status Date: 10/10/2003

Global Id: T0603768815

Status: Open - Site Assessment

Status Date: 04/15/2005

Global Id: T0603768815 Status: Open - Remediation

Status Date: 07/15/2005

Global Id: T0603768815 Status: Open - Remediation

Status Date: 06/02/2006

Global Id: T0603768815 Status: Open - Remediation

Status Date: 11/15/2006

Direction Distance

Elevation Site Database(s) EPA ID Number

BRENTWOOD COUNTRY CLUB (Continued)

S103627089

EDR ID Number

Global Id: T0603768815 Status: Open - Remediation

Status Date: 12/29/2006

Global Id: T0603768815

Status: Completed - Case Closed

Status Date: 01/22/2007

CORTESE:

Name: BRENTWOOD COUNTRY CLUB

Address: 12687 MONTANA AVE.
City,State,Zip: LOS ANGELES, CA 90049

Region: CORTESE
Envirostor Id: Not reported
Global ID: T0603768815

Site/Facility Type: LUST CLEANUP SITE

Cleanup Status: COMPLETED - CASE CLOSED

Status Date: Not reported Site Code: Not reported Latitude: Not reported Not reported Longitude: Owner: Not reported Enf Type: Not reported Swat R: Not reported Flag: active Order No: Not reported Waste Discharge System No: Not reported Effective Date: Not reported Region 2: Not reported WID Id: Not reported Solid Waste Id No: Not reported Waste Management Uit Name: Not reported File Name: Active Open

CERS:

Name: BRENTWOOD COUNTRY CLUB
Address: 12687 MONTANA AVE.
City,State,Zip: LOS ANGELES, CA 90049

 City, State, Zip:
 LOS ANGELES

 Site ID:
 193310

 CERS ID:
 T0603768815

CERS Description: Leaking Underground Storage Tank Cleanup Site

Affiliation:

Affiliation Type Desc: Regional Board Caseworker

Entity Name: JAY HUANG - LOS ANGELES RWQCB (REGION 4)

Entity Title: Not reported

Affiliation Address: 320 WEST 4TH STREET, SUITE 200

Affiliation City: LOS ANGELES

Affiliation State: CA

Affiliation Country: Not reported
Affiliation Zip: Not reported
Affiliation Phone: 2135766711,

Affiliation Type Desc: Local Agency Caseworker
Entity Name: TBD - LOS ANGELES, CITY OF

Entity Title: Not reported

Direction Distance

Distance Elevation Site EDR ID Number

EDR ID Number

EPA ID Number

BRENTWOOD COUNTRY CLUB (Continued)

S103627089

Affiliation Address: 200 N. MAIN ST. RM. 970

Affiliation City: LOS ANGELES

Affiliation State: CA

Affiliation Country: Not reported
Affiliation Zip: Not reported
Affiliation Phone: 2134826528,

31 HALLMARK CLEANERS CPS-SLIC S106832295

South 1907 WILSHIRE BLVD CERS HAZ WASTE N/A

1/4-1/2 SANTA MONICA, CA 90403 DRYCLEANERS
0.490 mi.
2586 ft. CERS
HWTS

Relative:

Lower CPS-SLIC:
Actual: Name:
180 ft. Address:

Name: HALLMARK CLEANERS
Address: 1907 WILSHIRE BOULEVARD
City,State,Zip: SANTA MONICA, CA 90403

Region: STATE

Facility Status: Open - Assessment & Interim Remedial Action

Status Date: 08/16/2020 Global Id: T10000011533

Lead Agency: LOS ANGELES RWQCB (REGION 4)

Lead Agency Case Number: Not reported 34.03098
Longitude: -118.48402

Case Type: Cleanup Program Site

Case Worker: MN

Local Agency: Not reported RB Case Number: 1421

File Location: Not reported Potential Media Affected: Not reported Potential Contaminants of Concern: Not reported Site History: Not reported

Click here to access the California GeoTracker records for this facility:

CERS HAZ WASTE:

Name: HALLMARK CLEANERS AND LAUNDRY

Address: 1907 WILSHIRE BLVD.
City,State,Zip: SANTA MONICA, CA 90403

Site ID: 121398 CERS ID: 10127674

CERS Description: Hazardous Waste Generator

DRYCLEANERS:

Name: HALLMARK CLEANERS
Address: 1907 WILSHIRE BLVD
City,State,Zip: SANTA MONICA, CA 90403

EPA Id: CAL000360230

NAICS Code: 81232

NAICS Description: Drycleaning and Laundry Services (except Coin-Operated)

SIC Code: 7211

SIC Description: Power Laundries, Family and Commercial

Create Date: 01/11/2011 Facility Active: No

Direction Distance

Elevation Site Database(s) EPA ID Number

HALLMARK CLEANERS (Continued)

S106832295

EDR ID Number

Inactive Date: 06/30/2020
Facility Addr2: Not reported
Owner Name: JAMES JUNG

Owner Address: 1907 WILSHIRE BLVD

Owner Address 2: Not reported
Owner Telephone: 3104533773
Contact Name: JAMES JUNG

Contact Address: 1907 WILSHIRE BLVD

Contact Address 2: Not reported Contact Telephone: 3104533773 Contact Fax: Not reported Mailing Name: Not reported

Mailing Address 1: 1907 WILSHIRE BLVD

Mailing Address 2: Not reported
Mailing City: SANTA MONICA

Mailing State: CA
Mailing Zip: 90403
Owner Fax: Not reported
Region Code: 3

Latitude: 34.03107 Longitude: -118.48399

Name: HALLMARK CLEANERS & LAUNDRY CORP

Address: 1907 WILSHIRE BLVD

City, State, Zip: SANTA MONICA, CA 904035605

EPA ld: CAL000341593

NAICS Code: 81232

NAICS Description: Drycleaning and Laundry Services (except Coin-Operated)

SIC Code: 721

SIC Description: Power Laundries, Family and Commercial

Create Date: 03/20/2009
Facility Active: No

Inactive Date: 06/30/2011 Facility Addr2: Not reported

Owner Name: HALLMARK CLEANERS & LAUNDRY CORP

Owner Address: 19241 HARNETT ST

Owner Address 2: Not reported Owner Telephone: 8186013307

Contact Name: YERVANT E. CURUKCUYAN-PRES.

Contact Address: 19241 HARNETT ST

Contact Address 2: Not reported Contact Telephone: 8186013307 Contact Fax: 8183689844 Mailing Name: Not reported

Mailing Address 1: 1907 WILSHIRE BLVD

Mailing Address 2: Not reported
Mailing City: SANTA MONICA

Mailing State: CA

Mailing Zip: 904035605 Owner Fax: 8183689844

Region Code: 3

Latitude: 34.030815 Longitude: -118.484043

DRYCLEAN SOUTH COAST:

Name: HALLMARK CLEANERS Address: 1907 WILSHIRE BLVD

Direction Distance

EDR ID Number Elevation Site Database(s) **EPA ID Number**

HALLMARK CLEANERS (Continued)

S106832295

City, State, Zip: SANTA MONICA, CA 90403

Facility ID: 25086 Application Number: 265238 Permit Number: D50881 Status:

Representative Name: **CHESTER GOULD** Representative Telephone: 310 4533773 **INACTIVE** Permit Status: **BCAT Number:** 000234

BCAT Description: DRY CLEANING EQUIP PERCHLOROETHYLENE

CCAT Number: 04

VAPOR RECOVERY UNIT COMPRESS & CONDENSE **CCAT** Description:

UTM East: 363.3500061 UTM North: 3766.2700195 Application Date: 03/26/1992 PO Issue Date: 04/07/1992 NAICS Code: Not reported SIC Code: 7216

HALLMARK CLEANERS Name: Address: 1907 WILSHIRE BLVD SANTA MONICA, CA 90403 City,State,Zip:

Facility ID: 25086 Application Number: 268381 Permit Number: D54812 Status:

Representative Name: **CHESTER GOULD** Representative Telephone: 310 4533773 INACT_NR Permit Status: **BCAT Number:** 000234

BCAT Description: DRY CLEANING EQUIP PERCHLOROETHYLENE

CCAT Number:

CCAT Description: VAPOR RECOVERY UNIT COMPRESS & CONDENSE

UTM East: 363.3500061 UTM North: 3766.2700195 Application Date: 05/28/1992 PO Issue Date: 06/03/1992 NAICS Code: Not reported SIC Code: 7216

Name: HALLMARK CLEANERS 1907 WILSHIRE BLVD Address: City,State,Zip: SANTA MONICA, CA 90403

Facility ID: 25086 Application Number: A45798 Permit Number: P22539 Status:

Representative Name: **CHESTER GOULD** Representative Telephone:

310 4533773 Permit Status: **INACTIVE BCAT Number:** 000234

BCAT Description: DRY CLEANING EQUIP PERCHLOROETHYLENE

Not reported **CCAT Number: CCAT Description:** Not reported UTM East: 363.3500061 UTM North: 3766.2700195 Application Date: 12/31/9999

Direction Distance

Elevation Site Database(s) EPA ID Number

HALLMARK CLEANERS (Continued)

S106832295

EDR ID Number

PO Issue Date: 10/20/1967
NAICS Code: Not reported
SIC Code: 7216

Name:HALLMARK CLEANERSAddress:1907 WILSHIRE BLVDCity,State,Zip:SANTA MONICA, CA 90403

Facility ID: 25086
Application Number: C38962
Permit Number: M26253
Status: S

Representative Name:

Representative Telephone:

Permit Status:

BCAT Number:

CHESTER GOULD
310 4533773

INACTIVE
000234

BCAT Description: DRY CLEANING EQUIP PERCHLOROETHYLENE

CCAT Number: 10

 CCAT Description:
 SOLVATION UNIT

 UTM East:
 363.3500061

 UTM North:
 3766.2700195

 Application Date:
 12/31/9999

 PO Issue Date:
 08/25/1982

 NAICS Code:
 Not reported

 SIC Code:
 7216

Name: HALLMARK CLEANERS AND LAUNDRY

Address: 1907 WILSHIRE BLVD
City,State,Zip: SANTA MONICA, CA 90403

Facility ID: 166575
Application Number: 517997
Permit Number: G12533
Status: A

Representative Name: JAMES JUNY
Representative Telephone: 310 4533773
Permit Status: INACTIVE
BCAT Number: 000603

BCAT Description: DRY CLEANING, DRY-TO-DRY NV, W/ SIC, PERC

CCAT Number: Not reported **CCAT Description:** Not reported 362.98999023 **UTM East:** UTM North: 3766.3500977 Application Date: 01/12/2011 PO Issue Date: 03/18/2011 NAICS Code: 812320 SIC Code: 7216

Name: HALLMARK CLEANERS AND LAUNDRY

Address: 1907 WILSHIRE BLVD
City,State,Zip: SANTA MONICA, CA 90403

Facility ID: 166575
Application Number: 547027
Permit Number: G23359
Status: A

Representative Name: JAMES JUNY
Representative Telephone: 310 4533773
Permit Status: ACTIVE
BCAT Number: 000233

Direction Distance

EDR ID Number Elevation Site Database(s) **EPA ID Number**

HALLMARK CLEANERS (Continued)

S106832295

BCAT Description: DRY CLEANING EQUIP PETROLEUM SOLVENT

CCAT Number: Not reported **CCAT Description:** Not reported UTM East: 362.98999023 UTM North: 3766.3500977 Application Date: 01/31/2013 PO Issue Date: 02/28/2013 NAICS Code: 812320 SIC Code: 7216

EMI:

Name: HALLMARK CLEANERS 1907 WILSHIRE BLVD. Address: City, State, Zip: SANTA MONICA, CA 90403

1987 Year: County Code: 19 SC Air Basin: Facility ID: 25086 Air District Name: SC SIC Code: 7216

Air District Name: SOUTH COAST AQMD

Community Health Air Pollution Info System: Not reported Consolidated Emission Reporting Rule: Not reported

Total Organic Hydrocarbon Gases Tons/Yr: Reactive Organic Gases Tons/Yr: 0 Carbon Monoxide Emissions Tons/Yr: 0 NOX - Oxides of Nitrogen Tons/Yr: 0 SOX - Oxides of Sulphur Tons/Yr: 0 Particulate Matter Tons/Yr: 0 Part. Matter 10 Micrometers and Smllr Tons/Yr:0

Name: HALLMARK CLEANERS Address: 1907 WILSHIRE BLVD. City, State, Zip: SANTA MONICA, CA 90403

1990 Year: County Code: 19 Air Basin: SC Facility ID: 25086 Air District Name: SC SIC Code: 7216

SOUTH COAST AQMD Air District Name:

Community Health Air Pollution Info System: Not reported Consolidated Emission Reporting Rule: Not reported

Total Organic Hydrocarbon Gases Tons/Yr: 6 Reactive Organic Gases Tons/Yr: 0 Carbon Monoxide Emissions Tons/Yr: 0 NOX - Oxides of Nitrogen Tons/Yr: 0 SOX - Oxides of Sulphur Tons/Yr: 0 Particulate Matter Tons/Yr: n Part. Matter 10 Micrometers and Smllr Tons/Yr:0

Name: HALLMARK CLEANERS Address: 1907 WILSHIRE BLVD City,State,Zip: SANTA MONICA, CA 90403

Year: 1993 County Code: 19 Air Basin: SC

Direction Distance

Elevation Site Database(s) EPA ID Number

HALLMARK CLEANERS (Continued)

S106832295

EDR ID Number

 Facility ID:
 25086

 Air District Name:
 SC

 SIC Code:
 7216

Air District Name: SOUTH COAST AQMD

Community Health Air Pollution Info System: Not reported Consolidated Emission Reporting Rule: Not reported

Total Organic Hydrocarbon Gases Tons/Yr: 1
Reactive Organic Gases Tons/Yr: 0
Carbon Monoxide Emissions Tons/Yr: 0
NOX - Oxides of Nitrogen Tons/Yr: 0
SOX - Oxides of Sulphur Tons/Yr: 0
Particulate Matter Tons/Yr: 0
Part. Matter 10 Micrometers and Smllr Tons/Yr:0

Name: HALLMARK CLEANERS
Address: 1907 WILSHIRE BLVD
City,State,Zip: SANTA MONICA, CA 90403

 Year:
 1995

 County Code:
 19

 Air Basin:
 SC

 Facility ID:
 25086

 Air District Name:
 SC

 SIC Code:
 7216

Air District Name: SOUTH COAST AQMD

Community Health Air Pollution Info System: Not reported Consolidated Emission Reporting Rule: Not reported

Total Organic Hydrocarbon Gases Tons/Yr: 1
Reactive Organic Gases Tons/Yr: 0
Carbon Monoxide Emissions Tons/Yr: 0
NOX - Oxides of Nitrogen Tons/Yr: 0
SOX - Oxides of Sulphur Tons/Yr: 0
Particulate Matter Tons/Yr: 0
Part. Matter 10 Micrometers and Smllr Tons/Yr:0

CERS:

Name: HALLMARK CLEANERS AND LAUNDRY

Address: 1907 WILSHIRE BLVD.
City,State,Zip: SANTA MONICA, CA 90403

Site ID: 121398 CERS ID: 10127674

CERS Description: Chemical Storage Facilities

Violations:

Site ID: 121398

Site Name: Hallmark Cleaners and Laundry

Violation Date: 06-04-2014

Citation: 22 CCR 12 66262.23(a) - California Code of Regulations, Title 22,

Chapter 12, Section(s) 66262.23(a)

Violation Description: Failure to properly complete the Hazardous Waste manifest.

Violation Notes: Returned to compliance on 04/28/2015. OBSERVATION: The Owner/Operator

failed to complete, sign or date manifest; or obtain dated signature of transporter. [enter specific observations] CORRECTIVE ACTION: The Owner/Operator shall properly prepare manifests for any transport of a hazardous waste for off-site transfer, treatment, storage or disposal going forward. Provide a copy of a prepared manifest to the CUPA to

verify compliance.

Violation Division: Los Angeles County Fire Department

Direction Distance

Elevation Site Database(s) EPA ID Number

HALLMARK CLEANERS (Continued)

S106832295

EDR ID Number

Violation Program: HW
Violation Source: CERS,

Evaluation:

Eval General Type: Compliance Evaluation Inspection

Eval Date: 02-25-2020

Violations Found: No

Eval Type: Routine done by local agency
Eval Notes: James Jung, Business Owner
Eval Division: Los Angeles County Fire Department

Eval Program: HW Eval Source: CERS,

Eval General Type: Other/Unknown Eval Date: 04-28-2015

Violations Found: No

Eval Type: Other, not routine, done by local agency

Eval Notes: Not reported

Eval Division: Los Angeles County Fire Department

Eval Program: HW Eval Source: CERS,

Eval General Type: Compliance Evaluation Inspection

Eval Date: 11-16-2017

Violations Found: No

Eval Type: Routine done by local agency
Eval Notes: Beatrice Bautista, Employee

Eval Division: Los Angeles County Fire Department

Eval Program: HW Eval Source: CERS,

Eval General Type: Compliance Evaluation Inspection

Eval Date: 06-04-2014

Violations Found: Yes

Eval Type: Routine done by local agency

Eval Notes: Not reported

Eval Division: Los Angeles County Fire Department

Eval Program: HW Eval Source: CERS,

Affiliation:

Affiliation Type Desc: CUPA District

Entity Name: Santa Monica Fire Dept

Entity Title: Not reported

Affiliation Address: 333 Olympic Drive - 2nd Floor

Affiliation City: Santa Monica
Affiliation State: CA

Affiliation Country: Not reported
Affiliation Zip: 90401

Affiliation Phone: (310) 434-2666,

Affiliation Type Desc: Environmental Contact

Entity Name:

Entity Title:

Affiliation Address:

Affiliation City:

James Jung

Not reported

1907 Wilshire Blvd.

Santa Monica

Distance

Elevation Site Database(s) EPA ID Number

HALLMARK CLEANERS (Continued)

S106832295

EDR ID Number

Affiliation State: CA

Affiliation Country: Not reported Affiliation Zip: 90403
Affiliation Phone: ,

Affiliation Type Desc: Parent Corporation

Entity Name: Hallmark cleaners and laundry

Entity Title: Not reported
Affiliation Address: Not reported
Affiliation City: Not reported
Affiliation State: Not reported
Affiliation Country: Not reported
Affiliation Zip: Not reported

Affiliation Phone: ,

Affiliation Type Desc: Property Owner
Entity Name: Eugene Mc Closky
Entity Title: Not reported

Affiliation Address: 763 N Victorian Drive
Affiliation City: Coeur d' Alene

Affiliation State: ID

Affiliation Country: United States
Affiliation Zip: 83814

Affiliation Phone: (208) 929-0634,

Affiliation Type Desc: Identification Signer

Entity Name: james jung
Entity Title: owner
Affiliation Address: Not reported
Affiliation City: Not reported
Affiliation State: Not reported
Affiliation Country: Not reported
Affiliation Zip: Not reported

Affiliation Phone:

Affiliation Type Desc: Operator

Entity Name: Hallmark cleaners and laundry

Entity Title: Not reported
Affiliation Address: Not reported
Affiliation City: Not reported
Affiliation State: Not reported
Affiliation Country: Not reported
Affiliation Zip: Not reported
Affiliation Phone: (310) 453-3773,

Affiliation Type Desc: Facility Mailing Address

Entity Name: Mailing Address
Entity Title: Not reported
Affiliation Address: 1907 Wilshire Blvd.
Affiliation City: Santa Monica

Affiliation State: CA

Affiliation Country: Not reported
Affiliation Zip: 90403
Affiliation Phone: ,

Affiliation Type Desc: Legal Owner Entity Name: James Jung

Direction Distance

Elevation Site Database(s) EPA ID Number

HALLMARK CLEANERS (Continued)

S106832295

EDR ID Number

Entity Title: Not reported
Affiliation Address: 1907 wilshire blvd
Affiliation City: santa monica

Affiliation State: CA

Affiliation Country: United States
Affiliation Zip: 90403

Affiliation Phone: (310) 453-3773,

Name: HALLMARK CLEANERS
Address: 1907 WILSHIRE BOULEVARD
City,State,Zip: SANTA MONICA, CA 90403

 Site ID:
 436447

 CERS ID:
 T10000011533

 CERS Description:
 Cleanup Program Site

Affiliation:

Affiliation Type Desc: Regional Board Caseworker

Entity Name: MAJD NIMA - LOS ANGELES RWQCB (REGION 4)

Entity Title: Not reported

Affiliation Address: 320 W. 4th St Suite 200

Affiliation City: LOS ANGELES

Affiliation State: CA

Affiliation Country: Not reported Affiliation Zip: Not reported Affiliation Phone: 2135766707,

HWTS:

Name: HALLMARK CLEANERS Address: 1907 WILSHIRE BLVD

Address 2: Not reported

City,State,Zip: SANTA MONICA, CA 90403

 EPA ID:
 CAL000360230

 Inactive Date:
 06/30/2020

 Create Date:
 01/11/2011

 Last Act Date:
 01/04/2021

 Mailing Name:
 Not reported

Mailing Address: 1907 WILSHIRE BLVD

Mailing Address 2: Not reported

Mailing City, State, Zip: SANTA MONICA, CA 90403

Owner Name: JAMES JUNG

Owner Address: 1907 WILSHIRE BLVD

Owner Address 2: Not reported

Owner City, State, Zip: SANTA MONICA, CA 904030000

Contact Name: JAMES JUNG

Contact Address: 1907 WILSHIRE BLVD

Contact Address 2: Not reported

City, State, Zip: SANTA MONICA, CA 90403

NAICS:

EPA ID: CAL000360230

Create Date: 2011-01-11 14:09:03.393

NAICS Code: 81232

NAICS Description: Drycleaning and Laundry Services (except Coin-Operated)

 Issued EPA ID Date:
 2011-01-11 14:09:03.37700

 Inactive Date:
 2020-06-30 00:00:00

 Facility Name:
 HALLMARK CLEANERS

Direction Distance

Elevation Site Database(s) EPA ID Number

HALLMARK CLEANERS (Continued)

S106832295

EDR ID Number

Facility Address:

Facility Address 2:

Facility City:

Facility County:

Facility State:

1907 WILSHIRE BLVD

Not reported

SANTA MONICA

Not reported

CA

Facility State: CA Facility Zip: 90403

Name: HALLMARK CLEANERS & LAUNDRY CORP

Address: 1907 WILSHIRE BLVD

Address 2: Not reported

City,State,Zip: SANTA MONICA, CA 904035605

 EPA ID:
 CAL000341593

 Inactive Date:
 06/30/2011

 Create Date:
 03/20/2009

 Last Act Date:
 03/15/2012

 Mailing Name:
 Not reported

Mailing Address: 1907 WILSHIRE BLVD

Mailing Address 2: Not reported

Mailing City, State, Zip: SANTA MONICA, CA 904035605

Owner Name: HALLMARK CLEANERS & LAUNDRY CORP

Owner Address: 19241 HARNETT ST

Owner Address 2: Not reported

Owner City, State, Zip: NORTHRIDGE, CA 913113937
Contact Name: YERVANT E. CURUKCUYAN-PRES.

Contact Address: 19241 HARNETT ST

Contact Address 2: Not reported

City,State,Zip: NORTHRIDGE, CA 913110000

NAICS:

EPA ID: CAL000341593

Create Date: 2009-03-20 15:22:16.160

NAICS Code: 81232

NAICS Description: Drycleaning and Laundry Services (except Coin-Operated)

Issued EPA ID Date: 2009-03-20 15:22:16.12700

Inactive Date: 2011-06-30 00:00:00

Facility Name: HALLMARK CLEANERS & LAUNDRY CORP

Facility Address: 1907 WILSHIRE BLVD

Facility Address 2: Not reported
Facility City: SANTA MONICA
Facility County: Not reported

Facility State: CA

Facility Zip: 904035605

32 ST. JOHN'S HOSPITAL & HEALTH CENTER

1328 TWENTY-SECOND STREET

ENVIROSTOR S110494332

N/A

1/2-1 SANTA MONICA, CA 90404

0.558 mi. 2947 ft.

SSE

Relative: ENVIROSTOR:

Lower Name: ST. JOHN'S HOSPITAL & HEALTH CENTER

Actual: Address: 1328 TWENTY-SECOND STREET

167 ft. City, State, Zip: SANTA MONICA, CA 90404

Facility ID: 71002561

Status: Refer: Other Agency
Status Date: Not reported

Direction Distance

EDR ID Number Elevation Site Database(s) **EPA ID Number**

ST. JOHN'S HOSPITAL & HEALTH CENTER (Continued)

S110494332

Site Code: Not reported **Tiered Permit** Site Type: Site Type Detailed: **Tiered Permit** Not reported Acres: NPL: NO

NONE SPECIFIED Regulatory Agencies: NONE SPECIFIED Lead Agency: Program Manager: Not reported Supervisor: Not reported Division Branch: Cleanup Chatsworth

Assembly: 50 26 Senate:

Special Program: Not reported

Restricted Use: NO

NONE SPECIFIED Site Mgmt Req: Funding: Not reported Latitude: 34.01218 -118.4939 Longitude:

APN: NONE SPECIFIED NONE SPECIFIED Past Use: Potential COC: NONE SPECIFIED Confirmed COC: NONE SPECIFIED Potential Description: NONE SPECIFIED Alias Name: CAD072945850

Alias Type: **EPA Identification Number**

Alias Name: 110001175665 Alias Type: EPA (FRS#) Alias Name: 71002561

Envirostor ID Number Alias Type:

Completed Info:

Completed Area Name: Not reported Completed Sub Area Name: Not reported Completed Document Type: Not reported Completed Date: Not reported Comments: Not reported

Future Area Name: Not reported Future Sub Area Name: Not reported Not reported Future Document Type: Not reported Future Due Date: Not reported Schedule Area Name: Schedule Sub Area Name: Not reported Schedule Document Type: Not reported Not reported Schedule Due Date: Schedule Revised Date: Not reported

COLORADO PLACE

BROADWAY AND CLOVERFIELD SANTA MONICA, CA 90404

S100833508 RESPONSE **ENVIROSTOR** N/A

CA BOND EXP. PLAN

CERS

RESPONSE: Relative:

33

SE

1/2-1

0.788 mi.

4161 ft.

Lower COLORADO PLACE Name:

Address: **BROADWAY AND CLOVERFIELD** Actual: City,State,Zip: SANTA MONICA, CA 90404 152 ft.

Facility ID: 19490208

Direction Distance

Elevation Site Database(s) EPA ID Number

COLORADO PLACE (Continued)

S100833508

EDR ID Number

Site Type: State Response
Site Type Detail: State Response or NPL

Acres: 15
National Priorities List: NO
Cleanup Oversight Agencies: DTSC
Lead Agency Description: * DTSC
Project Manager: Not reported
Supervisor: * Harlan Jeche
Division Branch: Cleanup Chatsworth

Site Code: 300036

Site Mgmt. Req.: NONE SPECIFIED

Assembly: 50 Senate: 26

Special Program Status: Not reported
Status: No Further Action
Status Date: 04/15/1991

Restricted Use: NO

Funding: Responsible Party

Latitude: 34.03 Longitude: -118.4752 APN: NONE SPECIFIED

Past Use: AEROSPACE MANUFACTURING/MAINTENANCE, LANDFILL - DOMESTIC,

MANUFACTURING - METAL, MANUFACTURING - OTHER

Potential COC: Arsenic Benzene Total Chromium (1:6 ratio Cr VI:Cr III Lead

TPH-diesel TPH-gas TPH-MOTOR OIL 1,1,1-Trichloroethane (TCA Trichloroethylene (TCE Chromium III Chromium VI Nickel Nitric Acid

Xylenes Zinc

Confirmed COC: Arsenic Benzene Total Chromium (1:6 ratio Cr VI:Cr III Lead Nitric

Acid TPH-diesel TPH-gas 1,1,1-Trichloroethane (TCA Chromium III

Chromium VI Nickel TPH-MOTOR OIL Xylenes Zinc Trichloroethylene (TCE

Potential Description: SOIL, SV Alias Name: CAD981392939

Alias Type: EPA Identification Number

 Alias Name:
 110033613454

 Alias Type:
 EPA (FRS #)

 Alias Name:
 P33064

 Alias Type:
 PCode

 Alias Name:
 300036

Alias Type: Project Code (Site Code)

Alias Name: 19490208

Alias Type: Envirostor ID Number

Completed Info:

Completed Area Name: PROJECT WIDE
Completed Sub Area Name: Not reported
Completed Document Type: * Delisting Document

Completed Date: 04/15/1991

Comments: Site delisted via a PEA.

Completed Area Name: PROJECT WIDE
Completed Sub Area Name: Not reported
Completed Document Type: Site Screening
Completed Date: 10/04/1990

Comments: SITE SCREENING DONE COLORADO PLACE IS ON THE BEP BACKLOG. EPA HAS

BY E&E FEDERAL INVESTIGATION TEAM. PRELIMINARY ENDANGERMENT

ASSESSMENT IS BEING COMPLETED.

Direction Distance

Elevation Site Database(s) **EPA ID Number**

COLORADO PLACE (Continued)

S100833508

EDR ID Number

Completed Area Name: PROJECT WIDE Completed Sub Area Name: Not reported

Completed Document Type: Preliminary Assessment Report

Completed Date: 09/28/1990

Comments: PRELIM ASSESS DONE PRELIMINARY ENDANGERMENT ASSESSMENT(PEA)

> COMPLETED. RECOMMEND NO FURTHER ACTION BASED ON PEA DUE TO NO SIGNIFICANT HAZARD OR THREAT TO PUBLIC HEALTH & THE ENVIRONMENT. EPA CONDUCTED AN INVESTI- GAITION AT COLORADO PLACE WHICH SUPPORTS A NO

FURTHER ACTION FOR THE SITE.

Not reported Future Area Name: Not reported Future Sub Area Name: Future Document Type: Not reported Future Due Date: Not reported Schedule Area Name: Not reported Schedule Sub Area Name: Not reported Not reported Schedule Document Type: Schedule Due Date: Not reported Schedule Revised Date: Not reported

ENVIROSTOR:

COLORADO PLACE Name:

Address: **BROADWAY AND CLOVERFIELD** City,State,Zip: SANTA MONICA, CA 90404

Facility ID: 19490208 Status: No Further Action Status Date: 04/15/1991 Site Code: 300036

Site Type: State Response Site Type Detailed: State Response or NPL

Acres: 15 NPL: NO Regulatory Agencies: **DTSC** Lead Agency: **DTSC** Program Manager: Not reported Supervisor: * Harlan Jeche Division Branch: Cleanup Chatsworth

Assembly: 50 26 Senate:

Special Program: Not reported

Restricted Use: NO

Site Mgmt Req: NONE SPECIFIED Funding: Responsible Party

Latitude: 34.03 Longitude: -118.4752

APN: NONE SPECIFIED

Past Use: AEROSPACE MANUFACTURING/MAINTENANCE, LANDFILL - DOMESTIC,

MANUFACTURING - METAL, MANUFACTURING - OTHER

Potential COC: Arsenic Benzene Total Chromium (1:6 ratio Cr VI:Cr III Lead

TPH-diesel TPH-gas TPH-MOTOR OIL 1,1,1-Trichloroethane (TCA Trichloroethylene (TCE Chromium III Chromium VI Nickel Nitric Acid

Xylenes Zinc

Confirmed COC: Arsenic Benzene Total Chromium (1:6 ratio Cr VI:Cr III Lead Nitric

Acid TPH-diesel TPH-gas 1,1,1-Trichloroethane (TCA Chromium III

Chromium VI Nickel TPH-MOTOR OIL Xylenes Zinc Trichloroethylene (TCE

Potential Description: SOIL, SV

Alias Name: CAD981392939

Direction Distance

Elevation Site Database(s) EPA ID Number

COLORADO PLACE (Continued)

S100833508

EDR ID Number

Alias Type: EPA Identification Number

 Alias Name:
 110033613454

 Alias Type:
 EPA (FRS #)

 Alias Name:
 P33064

 Alias Type:
 PCode

 Alias Name:
 300036

Alias Type: Project Code (Site Code)

Alias Name: 19490208

Alias Type: Envirostor ID Number

Completed Info:

Completed Area Name: PROJECT WIDE

Completed Sub Area Name: Not reported

Completed Document Type: * Delisting Document

Completed Date: 04/15/1991

Comments: Site delisted via a PEA.

Completed Area Name: PROJECT WIDE
Completed Sub Area Name: Not reported
Completed Document Type: Site Screening
Completed Date: 10/04/1990

Comments: SITE SCREENING DONE COLORADO PLACE IS ON THE BEP BACKLOG. EPA HAS

GIVEN THE SITE A NO FURTHER ACTION ON A SITE INVESTIGATION CONDUCTED

BY E&E FEDERAL INVESTIGATION TEAM. PRELIMINARY ENDANGERMENT

ASSESSMENT IS BEING COMPLETED.

Completed Area Name: PROJECT WIDE Completed Sub Area Name: Not reported

Completed Document Type: Preliminary Assessment Report

Completed Date: 09/28/1990

Comments: PRELIM ASSESS DONE PRELIMINARY ENDANGERMENT ASSESSMENT(PEA)

COMPLETED. RECOMMEND NO FURTHER ACTION BASED ON PEA DUE TO NO SIGNIFICANT HAZARD OR THREAT TO PUBLIC HEALTH & THE ENVIRONMENT. EPA CONDUCTED AN INVESTI- GAITION AT COLORADO PLACE WHICH SUPPORTS A NO

FURTHER ACTION FOR THE SITE.

Future Area Name: Not reported Not reported Future Sub Area Name: Future Document Type: Not reported Future Due Date: Not reported Not reported Schedule Area Name: Schedule Sub Area Name: Not reported Schedule Document Type: Not reported Schedule Due Date: Not reported Schedule Revised Date: Not reported

CA BOND EXP. PLAN:

Reponsible Party: BACKLOG SITE CLEANUP PLANNING REPORT

Project Revenue Source Company: Not reported Project Revenue Source Addr: Not reported Project Revenue Source City, St, Zip: Not reported

Project Revenue Source Desc: This site is projected for cleanup by responsible parties with reimbursement to

DHS for staff and related costs. However, if the responsible parties fail to provide funding for cleanup, another source of funds will need to be

established.

Site Description: This site is a former "burn dump", which operated until the early 1950's. In

later years, the facility apparently accepted inert materials.

Direction Distance

Elevation Site Database(s) EPA ID Number

COLORADO PLACE (Continued)

S100833508

EDR ID Number

Hazardous Waste Desc: During core drilling prior to construction at the former "burn dump" site,

elevated levels of organic material and lead were encountered in the soil and in the upper saturated zone. It is believed most of the contaminated soil has been removed from the site and properly disposed of, in accordance with State

regulations.

Threat To Public Health & Env: The threat from this site is believed to be minimal. It is believed that most

of the contamination has already been removed from the site. The upper aquifer in the area is generally contaminated by organic solvents and is not used as a

public water supply.

Site Activity Status: DHS has required and the developer has provided a waste management plan for

dealing with hazardous substances during excavation. The proposed depth of the excavation would remove the majority of residual wastes from the landfill.

Materials exceeding DHS's standards are hazardous wastes and will be handled as Class 1 wastes; marginally contaminated waste will be taken to an appropriate

landfill.

CERS:

Name: COLORADO PLACE

Address: BROADWAY AND CLOVERFIELD City, State, Zip: SANTA MONICA, CA 90404

 Site ID:
 336256

 CERS ID:
 19490208

 CERS Description:
 State Response

Affiliation:

Affiliation Type Desc: Supervisor **Entity Name:** * Harlan Jeche **Entity Title:** Not reported Affiliation Address: Not reported Affiliation City: Not reported Affiliation State: Not reported Affiliation Country: Not reported Affiliation Zip: Not reported

Affiliation Phone: ,

WATER GARDEN PHASE I & II DEVELOPMENT

SE 2500 COLORADO

1/2-1 SANTA MONICA, CA 90404

0.923 mi. 4872 ft.

34

Relative: ENVIROSTOR:

LowerName:WATER GARDENSActual:Address:2500 COLORADO AVENUE152 ft.City,State,Zip:SANTA MONICA, CA 90404

Facility ID: 19210002

Status: Refer: Other Agency

Status Date: 08/21/1995
Site Code: Not reported
Site Type: Historical
Site Type Detailed: * Historical
Acres: Not reported

NPL: NO

Regulatory Agencies: NONE SPECIFIED
Lead Agency: NONE SPECIFIED
Program Manager: Not reported
Supervisor: * Mmonroy

S106386931

N/A

ENVIROSTOR

CPS-SLIC

CERS

Direction Distance

Elevation Site Database(s) EPA ID Number

WATER GARDEN PHASE I & II DEVELOPMENT (Continued)

S106386931

EDR ID Number

Division Branch: Cleanup Chatsworth

Assembly: 50 Senate: 26

Special Program: Not reported

Restricted Use: NO

Site Mgmt Req: NONE SPECIFIED
Funding: Not reported
Latitude: 34.03
Longitude: -118.4716
APN: NONE SPECIFIED
Past Use: NONE SPECIFIED

Past Use: NONE SPECIFIED
Potential COC: NONE SPECIFIED
Confirmed COC: NONE SPECIFIED
Potential Description: NONE SPECIFIED

Alias Name: BEVERLY HILLS CITY DUMP

Alias Type: Alternate Name

Alias Name: GLADDING MCBEAN COMPANY

Alias Type: Alternate Name

Alias Name: PACIFIC COAST BUILDING PRODUCTS

Alias Type: Alternate Name

Alias Name: SYSTEM DEVELOPMENT CORPORATION

Alias Type: Alternate Name
Alias Name: 19210002

Alias Type: Envirostor ID Number

Completed Info:

Completed Area Name: PROJECT WIDE
Completed Sub Area Name: Not reported
Completed Document Type: Site Screening
Completed Date: 08/29/1994

Comments: Site Screening conducted. It had been reported that the City of Santa

Monica was the lead on this site and that RWQCB was involved, but neither agency has overseen the remediation. The developer said they had a letter from Alternative Technology approving the solidification technology used at this site, but DTSC, Region 3 has no file on this site. The developer has self directed the cleanup of 85,000 cubic yards of lead contaminated soil. Staff recommends a site inspection

and a PEA.

Completed Area Name: PROJECT WIDE
Completed Sub Area Name: Not reported
Completed Document Type: Site Screening
Completed Date: 11/15/1990
Comments: Not reported

Completed Area Name: PROJECT WIDE
Completed Sub Area Name: Not reported
Completed Document Type: * Discovery
Completed Date: 10/22/1982

Comments: FACILITY IDENTIFIED ID FROM LA CHAM COMM DIR 1963-64.

Future Area Name: Not reported
Future Sub Area Name: Not reported
Future Document Type: Not reported
Future Due Date: Not reported
Schedule Area Name: Not reported
Schedule Sub Area Name: Not reported
Schedule Document Type: Not reported

Map ID MAP FINDINGS

Direction Distance

Elevation Site Database(s) EPA ID Number

WATER GARDEN PHASE I & II DEVELOPMENT (Continued)

S106386931

EDR ID Number

Schedule Due Date: Not reported Schedule Revised Date: Not reported

SLIC REG 4:

Region:

Facility Status: No further action required

SLIC: 0130F Substance: Not reported Staff: John Geroch

CPS-SLIC:

Name: WATER GARDEN PHASE I & II DEVELOPMENT

Address: 2500 COLORADO

City, State, Zip: SANTA MONICA, CA 90404

Region: STATE

Facility Status: Completed - Case Closed

 Status Date:
 09/05/2002

 Global Id:
 \$L0603746763

Lead Agency: LOS ANGELES RWQCB (REGION 4)

Lead Agency Case Number: Not reported Latitude: 34.03055
Longitude: -118.470312

Case Type: Cleanup Program Site

Case Worker: Not reported
Local Agency: Not reported
RB Case Number: 2045X00
File Location: Not reported
Potential Media Affected: Not reported
Potential Contaminants of Concern: Not reported
Site History: Not reported

Click here to access the California GeoTracker records for this facility:

CERS:

Name: WATER GARDEN PHASE I & II DEVELOPMENT

Address: 2500 COLORADO

City,State,Zip: SANTA MONICA, CA 90404

Site ID: 215327
CERS ID: SL0603746763
CERS Description: Cleanup Program Site

Count: 2 records. ORPHAN SUMMARY

City	EDR ID	Site Name	Site Address	Zip	Database(s)
SANTA MONICA	1003879968	HIGHLAND ENG. CO.	1942 BERKELEY AVE.	90404	SEMS-ARCHIVE
SANTA MONICA	1026908937	ROOSEVELT ELEMENTARY SCHOOL	801 MONTANA AVE	90403	ECHO

To maintain currency of the following federal and state databases, EDR contacts the appropriate governmental agency on a monthly or quarterly basis, as required.

Number of Days to Update: Provides confirmation that EDR is reporting records that have been updated within 90 days from the date the government agency made the information available to the public.

STANDARD ENVIRONMENTAL RECORDS

Lists of Federal NPL (Superfund) sites

NPL: National Priority List

National Priorities List (Superfund). The NPL is a subset of CERCLIS and identifies over 1,200 sites for priority cleanup under the Superfund Program. NPL sites may encompass relatively large areas. As such, EDR provides polygon coverage for over 1,000 NPL site boundaries produced by EPA's Environmental Photographic Interpretation Center (EPIC) and regional EPA offices.

Date of Government Version: 10/20/2021 Source: EPA
Date Data Arrived at EDR: 11/05/2021 Telephone: N/A

Date Made Active in Reports: 11/29/2021 Last EDR Contact: 01/13/2022

Number of Days to Update: 24 Next Scheduled EDR Contact: 04/11/2022
Data Release Frequency: Quarterly

NPL Site Boundaries

Sources

EPA's Environmental Photographic Interpretation Center (EPIC)

Telephone: 202-564-7333

EPA Region 1 EPA Region 6

Telephone 617-918-1143 Telephone: 214-655-6659

EPA Region 3 EPA Region 7

Telephone 215-814-5418 Telephone: 913-551-7247

EPA Region 4 EPA Region 8

Telephone 404-562-8033 Telephone: 303-312-6774

EPA Region 5 EPA Region 9

Telephone 312-886-6686 Telephone: 415-947-4246

EPA Region 10

Telephone 206-553-8665

Proposed NPL: Proposed National Priority List Sites

A site that has been proposed for listing on the National Priorities List through the issuance of a proposed rule in the Federal Register. EPA then accepts public comments on the site, responds to the comments, and places on the NPL those sites that continue to meet the requirements for listing.

Date of Government Version: 10/20/2021 Source: EPA
Date Data Arrived at EDR: 11/05/2021 Telephone: N/A

Date Made Active in Reports: 11/29/2021 Last EDR Contact: 01/13/2022

Number of Days to Update: 24 Next Scheduled EDR Contact: 04/11/2022
Data Release Frequency: Quarterly

NPL LIENS: Federal Superfund Liens

Federal Superfund Liens. Under the authority granted the USEPA by CERCLA of 1980, the USEPA has the authority to file liens against real property in order to recover remedial action expenditures or when the property owner received notification of potential liability. USEPA compiles a listing of filed notices of Superfund Liens.

Date of Government Version: 10/15/1991 Date Data Arrived at EDR: 02/02/1994 Date Made Active in Reports: 03/30/1994

Number of Days to Update: 56

Source: EPA

Telephone: 202-564-4267 Last EDR Contact: 08/15/2011

Next Scheduled EDR Contact: 11/28/2011 Data Release Frequency: No Update Planned

Lists of Federal Delisted NPL sites

Delisted NPL: National Priority List Deletions

The National Oil and Hazardous Substances Pollution Contingency Plan (NCP) establishes the criteria that the EPA uses to delete sites from the NPL. In accordance with 40 CFR 300.425.(e), sites may be deleted from the NPL where no further response is appropriate.

Source: EPA

Telephone: N/A

Date of Government Version: 10/20/2021 Date Data Arrived at EDR: 11/05/2021 Date Made Active in Reports: 11/29/2021

Last EDR Contact: 01/13/2022

Number of Days to Update: 24 Next Scheduled EDR Contact: 04/11/2022

Data Release Frequency: Quarterly

Lists of Federal sites subject to CERCLA removals and CERCLA orders

FEDERAL FACILITY: Federal Facility Site Information listing

A listing of National Priority List (NPL) and Base Realignment and Closure (BRAC) sites found in the Comprehensive Environmental Response, Compensation and Liability Information System (CERCLIS) Database where EPA Federal Facilities Restoration and Reuse Office is involved in cleanup activities.

Date of Government Version: 05/25/2021 Date Data Arrived at EDR: 06/24/2021 Date Made Active in Reports: 09/20/2021

Number of Days to Update: 88

Source: Environmental Protection Agency

Telephone: 703-603-8704 Last EDR Contact: 12/29/2021

Next Scheduled EDR Contact: 04/11/2022 Data Release Frequency: Varies

SEMS: Superfund Enterprise Management System

SEMS (Superfund Enterprise Management System) tracks hazardous waste sites, potentially hazardous waste sites, and remedial activities performed in support of EPA's Superfund Program across the United States. The list was formerly know as CERCLIS, renamed to SEMS by the EPA in 2015. The list contains data on potentially hazardous waste sites that have been reported to the USEPA by states, municipalities, private companies and private persons, pursuant to Section 103 of the Comprehensive Environmental Response, Compensation, and Liability Act (CERCLA). This dataset also contains sites which are either proposed to or on the National Priorities List (NPL) and the sites which are in the screening and assessment phase for possible inclusion on the NPL.

Date of Government Version: 10/20/2021 Date Data Arrived at EDR: 11/05/2021 Date Made Active in Reports: 11/29/2021

Number of Days to Update: 24

Source: EPA

Telephone: 800-424-9346 Last EDR Contact: 01/13/2022

Next Scheduled EDR Contact: 04/25/2022 Data Release Frequency: Quarterly

Lists of Federal CERCLA sites with NFRAP

SEMS-ARCHIVE: Superfund Enterprise Management System Archive

SEMS-ARCHIVE (Superfund Enterprise Management System Archive) tracks sites that have no further interest under the Federal Superfund Program based on available information. The list was formerly known as the CERCLIS-NFRAP, renamed to SEMS ARCHIVE by the EPA in 2015. EPA may perform a minimal level of assessment work at a site while it is archived if site conditions change and/or new information becomes available. Archived sites have been removed and archived from the inventory of SEMS sites. Archived status indicates that, to the best of EPA's knowledge, assessment at a site has been completed and that EPA has determined no further steps will be taken to list the site on the National Priorities List (NPL), unless information indicates this decision was not appropriate or other considerations require a recommendation for listing at a later time. The decision does not necessarily mean that there is no hazard associated with a given site; it only means that based upon available information, the location is not judged to be potential NPL site.

Date of Government Version: 10/20/2021 Date Data Arrived at EDR: 11/05/2021 Date Made Active in Reports: 11/29/2021

Number of Days to Update: 24

Source: EPA

Telephone: 800-424-9346 Last EDR Contact: 01/13/2022

Next Scheduled EDR Contact: 04/25/2022 Data Release Frequency: Quarterly

Lists of Federal RCRA facilities undergoing Corrective Action

CORRACTS: Corrective Action Report

CORRACTS identifies hazardous waste handlers with RCRA corrective action activity.

Date of Government Version: 09/13/2021 Date Data Arrived at EDR: 09/15/2021 Date Made Active in Reports: 10/12/2021

Number of Days to Update: 27

Source: EPA

Telephone: 800-424-9346 Last EDR Contact: 12/17/2021

Next Scheduled EDR Contact: 04/04/2022 Data Release Frequency: Quarterly

Lists of Federal RCRA TSD facilities

RCRA-TSDF: RCRA - Treatment, Storage and Disposal

RCRAInfo is EPA's comprehensive information system, providing access to data supporting the Resource Conservation and Recovery Act (RCRA) of 1976 and the Hazardous and Solid Waste Amendments (HSWA) of 1984. The database includes selective information on sites which generate, transport, store, treat and/or dispose of hazardous waste as defined by the Resource Conservation and Recovery Act (RCRA). Transporters are individuals or entities that move hazardous waste from the generator offsite to a facility that can recycle, treat, store, or dispose of the waste. TSDFs treat, store, or dispose of the waste.

Date of Government Version: 09/13/2021 Date Data Arrived at EDR: 09/15/2021 Date Made Active in Reports: 10/12/2021

Number of Days to Update: 27

Source: Environmental Protection Agency

Telephone: (415) 495-8895 Last EDR Contact: 12/17/2021

Next Scheduled EDR Contact: 04/04/2022 Data Release Frequency: Quarterly

Lists of Federal RCRA generators

RCRA-LQG: RCRA - Large Quantity Generators

RCRAInfo is EPA's comprehensive information system, providing access to data supporting the Resource Conservation and Recovery Act (RCRA) of 1976 and the Hazardous and Solid Waste Amendments (HSWA) of 1984. The database includes selective information on sites which generate, transport, store, treat and/or dispose of hazardous waste as defined by the Resource Conservation and Recovery Act (RCRA). Large quantity generators (LQGs) generate over 1,000 kilograms (kg) of hazardous waste, or over 1 kg of acutely hazardous waste per month.

Date of Government Version: 09/13/2021 Date Data Arrived at EDR: 09/15/2021 Date Made Active in Reports: 10/12/2021

Number of Days to Update: 27

Source: Environmental Protection Agency

Telephone: (415) 495-8895 Last EDR Contact: 12/17/2021

Next Scheduled EDR Contact: 04/04/2022 Data Release Frequency: Quarterly

RCRA-SQG: RCRA - Small Quantity Generators

RCRAInfo is EPA's comprehensive information system, providing access to data supporting the Resource Conservation and Recovery Act (RCRA) of 1976 and the Hazardous and Solid Waste Amendments (HSWA) of 1984. The database includes selective information on sites which generate, transport, store, treat and/or dispose of hazardous waste as defined by the Resource Conservation and Recovery Act (RCRA). Small quantity generators (SQGs) generate between 100 kg and 1,000 kg of hazardous waste per month.

Date of Government Version: 09/13/2021 Date Data Arrived at EDR: 09/15/2021 Date Made Active in Reports: 10/12/2021

Number of Days to Update: 27

Source: Environmental Protection Agency

Telephone: (415) 495-8895 Last EDR Contact: 12/17/2021

Next Scheduled EDR Contact: 04/04/2022 Data Release Frequency: Quarterly

RCRA-VSQG: RCRA - Very Small Quantity Generators (Formerly Conditionally Exempt Small Quantity Generators)
RCRAInfo is EPA's comprehensive information system, providing access to data supporting the Resource Conservation
and Recovery Act (RCRA) of 1976 and the Hazardous and Solid Waste Amendments (HSWA) of 1984. The database
includes selective information on sites which generate, transport, store, treat and/or dispose of hazardous waste
as defined by the Resource Conservation and Recovery Act (RCRA). Very small quantity generators (VSQGs) generate
less than 100 kg of hazardous waste, or less than 1 kg of acutely hazardous waste per month.

Date of Government Version: 09/13/2021 Date Data Arrived at EDR: 09/15/2021 Date Made Active in Reports: 10/12/2021

Number of Days to Update: 27

Source: Environmental Protection Agency

Telephone: (415) 495-8895 Last EDR Contact: 12/17/2021

Next Scheduled EDR Contact: 04/04/2022 Data Release Frequency: Quarterly

Federal institutional controls / engineering controls registries

LUCIS: Land Use Control Information System

LUCIS contains records of land use control information pertaining to the former Navy Base Realignment and Closure properties.

Date of Government Version: 07/12/2021 Date Data Arrived at EDR: 08/06/2021 Date Made Active in Reports: 10/22/2021

Number of Days to Update: 77

Source: Department of the Navy Telephone: 843-820-7326 Last EDR Contact: 11/08/2021

Next Scheduled EDR Contact: 02/21/2022 Data Release Frequency: Varies

US ENG CONTROLS: Engineering Controls Sites List

A listing of sites with engineering controls in place. Engineering controls include various forms of caps, building foundations, liners, and treatment methods to create pathway elimination for regulated substances to enter environmental media or effect human health.

Date of Government Version: 08/23/2021 Date Data Arrived at EDR: 08/23/2021 Date Made Active in Reports: 11/12/2021

Number of Days to Update: 81

Source: Environmental Protection Agency

Telephone: 703-603-0695 Last EDR Contact: 11/18/2021

Next Scheduled EDR Contact: 03/06/2022 Data Release Frequency: Varies

US INST CONTROLS: Institutional Controls Sites List

A listing of sites with institutional controls in place. Institutional controls include administrative measures, such as groundwater use restrictions, construction restrictions, property use restrictions, and post remediation care requirements intended to prevent exposure to contaminants remaining on site. Deed restrictions are generally required as part of the institutional controls.

Date of Government Version: 08/23/2021 Date Data Arrived at EDR: 08/23/2021 Date Made Active in Reports: 11/12/2021

Number of Days to Update: 81

Source: Environmental Protection Agency

Telephone: 703-603-0695 Last EDR Contact: 11/19/2021

Next Scheduled EDR Contact: 03/07/2022

Data Release Frequency: Varies

Federal ERNS list

ERNS: Emergency Response Notification System

Emergency Response Notification System. ERNS records and stores information on reported releases of oil and hazardous substances.

Date of Government Version: 09/13/2021 Date Data Arrived at EDR: 09/21/2021 Date Made Active in Reports: 12/15/2021

Number of Days to Update: 85

Source: National Response Center, United States Coast Guard

Telephone: 202-267-2180 Last EDR Contact: 12/16/2021

Next Scheduled EDR Contact: 04/04/2022 Data Release Frequency: Quarterly

Lists of state- and tribal (Superfund) equivalent sites

RESPONSE: State Response Sites

Identifies confirmed release sites where DTSC is involved in remediation, either in a lead or oversight capacity.

These confirmed release sites are generally high-priority and high potential risk.

Date of Government Version: 07/22/2021 Date Data Arrived at EDR: 07/22/2021 Date Made Active in Reports: 10/08/2021

Number of Days to Update: 78

Source: Department of Toxic Substances Control

Telephone: 916-323-3400 Last EDR Contact: 10/26/2021

Next Scheduled EDR Contact: 02/07/2022 Data Release Frequency: Quarterly

Lists of state- and tribal hazardous waste facilities

ENVIROSTOR: EnviroStor Database

The Department of Toxic Substances Control's (DTSC's) Site Mitigation and Brownfields Reuse Program's (SMBRP's) EnviroStor database identifes sites that have known contamination or sites for which there may be reasons to investigate further. The database includes the following site types: Federal Superfund sites (National Priorities List (NPL)); State Response, including Military Facilities and State Superfund; Voluntary Cleanup; and School sites. EnviroStor provides similar information to the information that was available in CalSites, and provides additional site information, including, but not limited to, identification of formerly-contaminated properties that have been released for reuse, properties where environmental deed restrictions have been recorded to prevent inappropriate land uses, and risk characterization information that is used to assess potential impacts to public health and the environment at contaminated sites.

Date of Government Version: 07/22/2021 Date Data Arrived at EDR: 07/22/2021 Date Made Active in Reports: 10/08/2021

Number of Days to Update: 78

Source: Department of Toxic Substances Control

Telephone: 916-323-3400 Last EDR Contact: 10/26/2021

Next Scheduled EDR Contact: 02/07/2022 Data Release Frequency: Quarterly

Lists of state and tribal landfills and solid waste disposal facilities

SWF/LF (SWIS): Solid Waste Information System

Active, Closed and Inactive Landfills. SWF/LF records typically contain an inventory of solid waste disposal facilities or landfills. These may be active or inactive facilities or open dumps that failed to meet RCRA Section 4004 criteria for solid waste landfills or disposal sites.

Date of Government Version: 08/09/2021 Date Data Arrived at EDR: 08/10/2021 Date Made Active in Reports: 11/05/2021

Number of Days to Update: 87

Source: Department of Resources Recycling and Recovery

Telephone: 916-341-6320 Last EDR Contact: 11/09/2021

Next Scheduled EDR Contact: 02/21/2022 Data Release Frequency: Quarterly

Lists of state and tribal leaking storage tanks

LUST REG 5: Leaking Underground Storage Tank Database

Leaking Underground Storage Tank locations. Alameda, Alpine, Amador, Butte, Colusa, Contra Costa, Calveras, El Dorado, Fresno, Glenn, Kern, Kings, Lake, Lassen, Madera, Mariposa, Merced, Modoc, Napa, Nevada, Placer, Plumas, Sacramento, San Joaquin, Shasta, Solano, Stanislaus, Sutter, Tehama, Tulare, Tuolumne, Yolo, Yuba counties.

Date of Government Version: 07/01/2008 Date Data Arrived at EDR: 07/22/2008 Date Made Active in Reports: 07/31/2008

Number of Days to Update: 9

Source: California Regional Water Quality Control Board Central Valley Region (5)

Telephone: 916-464-4834 Last EDR Contact: 07/01/2011

Next Scheduled EDR Contact: 10/17/2011 Data Release Frequency: No Update Planned

LUST REG 6L: Leaking Underground Storage Tank Case Listing

For more current information, please refer to the State Water Resources Control Board's LUST database.

Date of Government Version: 09/09/2003 Date Data Arrived at EDR: 09/10/2003 Date Made Active in Reports: 10/07/2003

Number of Days to Update: 27

Source: California Regional Water Quality Control Board Lahontan Region (6)

Telephone: 530-542-5572 Last EDR Contact: 09/12/2011

Next Scheduled EDR Contact: 12/26/2011 Data Release Frequency: No Update Planned

LUST REG 4: Underground Storage Tank Leak List

Los Angeles, Ventura counties. For more current information, please refer to the State Water Resources Control Board's LUST database.

Date of Government Version: 09/07/2004 Date Data Arrived at EDR: 09/07/2004 Date Made Active in Reports: 10/12/2004

Number of Days to Update: 35

Source: California Regional Water Quality Control Board Los Angeles Region (4)

Telephone: 213-576-6710 Last EDR Contact: 09/06/2011

Next Scheduled EDR Contact: 12/19/2011 Data Release Frequency: No Update Planned

LUST REG 3: Leaking Underground Storage Tank Database

Leaking Underground Storage Tank locations. Monterey, San Benito, San Luis Obispo, Santa Barbara, Santa Cruz counties.

Date of Government Version: 05/19/2003 Date Data Arrived at EDR: 05/19/2003 Date Made Active in Reports: 06/02/2003

Number of Days to Update: 14

Source: California Regional Water Quality Control Board Central Coast Region (3)

Telephone: 805-542-4786 Last EDR Contact: 07/18/2011

Next Scheduled EDR Contact: 10/31/2011 Data Release Frequency: No Update Planned

LUST REG 2: Fuel Leak List

Leaking Underground Storage Tank locations. Alameda, Contra Costa, Marin, Napa, San Francisco, San Mateo, Santa

Clara, Solano, Sonoma counties.

Date of Government Version: 09/30/2004 Date Data Arrived at EDR: 10/20/2004 Date Made Active in Reports: 11/19/2004

Number of Days to Update: 30

Source: California Regional Water Quality Control Board San Francisco Bay Region (2)

Telephone: 510-622-2433 Last EDR Contact: 09/19/2011

Next Scheduled EDR Contact: 01/02/2012 Data Release Frequency: No Update Planned

LUST REG 7: Leaking Underground Storage Tank Case Listing

Leaking Underground Storage Tank locations. Imperial, Riverside, San Diego, Santa Barbara counties.

Date of Government Version: 02/26/2004 Date Data Arrived at EDR: 02/26/2004 Date Made Active in Reports: 03/24/2004

Number of Days to Update: 27

Source: California Regional Water Quality Control Board Colorado River Basin Region (7)

Telephone: 760-776-8943 Last EDR Contact: 08/01/2011

Next Scheduled EDR Contact: 11/14/2011 Data Release Frequency: No Update Planned

LUST REG 1: Active Toxic Site Investigation

Del Norte, Humboldt, Lake, Mendocino, Modoc, Siskiyou, Sonoma, Trinity counties. For more current information, please refer to the State Water Resources Control Board's LUST database.

Date of Government Version: 02/01/2001 Date Data Arrived at EDR: 02/28/2001 Date Made Active in Reports: 03/29/2001

Number of Days to Update: 29

Source: California Regional Water Quality Control Board North Coast (1)

Telephone: 707-570-3769 Last EDR Contact: 08/01/2011

Next Scheduled EDR Contact: 11/14/2011 Data Release Frequency: No Update Planned

LUST: Leaking Underground Fuel Tank Report (GEOTRACKER)

Leaking Underground Storage Tank (LUST) Sites included in GeoTracker. GeoTracker is the Water Boards data management system for sites that impact, or have the potential to impact, water quality in California, with emphasis on groundwater.

Date of Government Version: 09/07/2021 Date Data Arrived at EDR: 09/07/2021 Date Made Active in Reports: 11/29/2021

Number of Days to Update: 83

Source: State Water Resources Control Board

Telephone: see region list Last EDR Contact: 12/07/2021

Next Scheduled EDR Contact: 03/21/2022 Data Release Frequency: Quarterly

LUST REG 9: Leaking Underground Storage Tank Report

Orange, Riverside, San Diego counties. For more current information, please refer to the State Water Resources

Control Board's LUST database.

Date of Government Version: 03/01/2001 Date Data Arrived at EDR: 04/23/2001 Date Made Active in Reports: 05/21/2001

Number of Days to Update: 28

Source: California Regional Water Quality Control Board San Diego Region (9)

Telephone: 858-637-5595 Last EDR Contact: 09/26/2011

Next Scheduled EDR Contact: 01/09/2012 Data Release Frequency: No Update Planned

LUST REG 8: Leaking Underground Storage Tanks

California Regional Water Quality Control Board Santa Ana Region (8). For more current information, please refer

to the State Water Resources Control Board's LUST database.

Date of Government Version: 02/14/2005 Date Data Arrived at EDR: 02/15/2005 Date Made Active in Reports: 03/28/2005

Number of Days to Update: 41

Source: California Regional Water Quality Control Board Santa Ana Region (8)

Telephone: 909-782-4496 Last EDR Contact: 08/15/2011

Next Scheduled EDR Contact: 11/28/2011 Data Release Frequency: No Update Planned

LUST REG 6V: Leaking Underground Storage Tank Case Listing

Leaking Underground Storage Tank locations. Inyo, Kern, Los Angeles, Mono, San Bernardino counties.

Date of Government Version: 06/07/2005 Date Data Arrived at EDR: 06/07/2005 Date Made Active in Reports: 06/29/2005

Number of Days to Update: 22

Source: California Regional Water Quality Control Board Victorville Branch Office (6)

Telephone: 760-241-7365 Last EDR Contact: 09/12/2011

Next Scheduled EDR Contact: 12/26/2011 Data Release Frequency: No Update Planned

INDIAN LUST R5: Leaking Underground Storage Tanks on Indian Land

Leaking underground storage tanks located on Indian Land in Michigan, Minnesota and Wisconsin.

Date of Government Version: 04/06/2021 Date Data Arrived at EDR: 06/11/2021 Date Made Active in Reports: 09/07/2021

Number of Days to Update: 88

Source: EPA, Region 5 Telephone: 312-886-7439 Last EDR Contact: 11/15/2021

Next Scheduled EDR Contact: 01/31/2022 Data Release Frequency: Varies

INDIAN LUST R10: Leaking Underground Storage Tanks on Indian Land LUSTs on Indian land in Alaska, Idaho, Oregon and Washington.

Date of Government Version: 04/27/2021 Date Data Arrived at EDR: 06/11/2021 Date Made Active in Reports: 09/07/2021

Number of Days to Update: 88

Source: EPA Region 10 Telephone: 206-553-2857 Last EDR Contact: 11/15/2021

Next Scheduled EDR Contact: 01/31/2022 Data Release Frequency: Varies

INDIAN LUST R9: Leaking Underground Storage Tanks on Indian Land LUSTs on Indian land in Arizona, California, New Mexico and Nevada

Date of Government Version: 05/27/2021 Date Data Arrived at EDR: 06/11/2021 Date Made Active in Reports: 09/07/2021

Number of Days to Update: 88

Source: Environmental Protection Agency

Telephone: 415-972-3372 Last EDR Contact: 11/15/2021

Next Scheduled EDR Contact: 01/31/2022 Data Release Frequency: Varies

INDIAN LUST R8: Leaking Underground Storage Tanks on Indian Land

LUSTs on Indian land in Colorado, Montana, North Dakota, South Dakota, Utah and Wyoming.

Date of Government Version: 05/27/2021 Date Data Arrived at EDR: 06/11/2021 Date Made Active in Reports: 09/07/2021

Number of Days to Update: 88

Source: EPA Region 8 Telephone: 303-312-6271 Last EDR Contact: 11/15/2021

Next Scheduled EDR Contact: 01/31/2022 Data Release Frequency: Varies

,

LUSTs on Indian land in Iowa, Kansas, and Nebraska

INDIAN LUST R7: Leaking Underground Storage Tanks on Indian Land

Date of Government Version: 06/01/2021 Date Data Arrived at EDR: 06/11/2021 Date Made Active in Reports: 09/07/2021

Number of Days to Update: 88

Source: EPA Region 7 Telephone: 913-551-7003 Last EDR Contact: 11/15/2021

Next Scheduled EDR Contact: 01/31/2022 Data Release Frequency: Varies

INDIAN LUST R1: Leaking Underground Storage Tanks on Indian Land
A listing of leaking underground storage tank locations on Indian Land.

Date of Government Version: 04/28/2021 Date Data Arrived at EDR: 06/11/2021 Date Made Active in Reports: 09/07/2021

Number of Days to Update: 88

Source: EPA Region 1 Telephone: 617-918-1313 Last EDR Contact: 11/15/2021

Next Scheduled EDR Contact: 01/31/2022 Data Release Frequency: Varies

INDIAN LUST R6: Leaking Underground Storage Tanks on Indian Land LUSTs on Indian land in New Mexico and Oklahoma.

Date of Government Version: 05/17/2021 Date Data Arrived at EDR: 06/11/2021 Date Made Active in Reports: 09/07/2021

Number of Days to Update: 88

Source: EPA Region 6 Telephone: 214-665-6597 Last EDR Contact: 11/15/2021

Next Scheduled EDR Contact: 01/31/2022 Data Release Frequency: Varies

INDIAN LUST R4: Leaking Underground Storage Tanks on Indian Land LUSTs on Indian land in Florida, Mississippi and North Carolina.

Date of Government Version: 05/28/2021 Date Data Arrived at EDR: 06/22/2021 Date Made Active in Reports: 09/20/2021

Number of Days to Update: 90

Source: EPA Region 4 Telephone: 404-562-8677 Last EDR Contact: 11/15/2021

Next Scheduled EDR Contact: 01/31/2022 Data Release Frequency: Varies

CPS-SLIC: Statewide SLIC Cases (GEOTRACKER)

Cleanup Program Sites (CPS; also known as Site Cleanups [SC] and formerly known as Spills, Leaks, Investigations, and Cleanups [SLIC] sites) included in GeoTracker. GeoTracker is the Water Boards data management system for sites that impact, or have the potential to impact, water quality in California, with emphasis on groundwater.

Date of Government Version: 09/07/2021 Date Data Arrived at EDR: 09/07/2021 Date Made Active in Reports: 11/29/2021

Number of Days to Update: 83

Source: State Water Resources Control Board Telephone: 866-480-1028

Last EDR Contact: 12/07/2021

Next Scheduled EDR Contact: 03/21/2022

Data Release Frequency: Varies

SLIC REG 1: Active Toxic Site Investigations

The SLIC (Spills, Leaks, Investigations and Cleanup) program is designed to protect and restore water quality

from spills, leaks, and similar discharges.

Date of Government Version: 04/03/2003 Date Data Arrived at EDR: 04/07/2003 Date Made Active in Reports: 04/25/2003

Number of Days to Update: 18

Source: California Regional Water Quality Control Board, North Coast Region (1)

Telephone: 707-576-2220 Last EDR Contact: 08/01/2011

Next Scheduled EDR Contact: 11/14/2011 Data Release Frequency: No Update Planned

SLIC REG 2: Spills, Leaks, Investigation & Cleanup Cost Recovery Listing

The SLIC (Spills, Leaks, Investigations and Cleanup) program is designed to protect and restore water quality

from spills, leaks, and similar discharges.

Date of Government Version: 09/30/2004 Date Data Arrived at EDR: 10/20/2004 Date Made Active in Reports: 11/19/2004

Number of Days to Update: 30

Source: Regional Water Quality Control Board San Francisco Bay Region (2)

Telephone: 510-286-0457 Last EDR Contact: 09/19/2011

Next Scheduled EDR Contact: 01/02/2012 Data Release Frequency: No Update Planned

SLIC REG 3: Spills, Leaks, Investigation & Cleanup Cost Recovery Listing

The SLIC (Spills, Leaks, Investigations and Cleanup) program is designed to protect and restore water quality

from spills, leaks, and similar discharges.

Date of Government Version: 05/18/2006 Date Data Arrived at EDR: 05/18/2006 Date Made Active in Reports: 06/15/2006

Number of Days to Update: 28

Source: California Regional Water Quality Control Board Central Coast Region (3)

Telephone: 805-549-3147 Last EDR Contact: 07/18/2011

Next Scheduled EDR Contact: 10/31/2011 Data Release Frequency: No Update Planned

SLIC REG 4: Spills, Leaks, Investigation & Cleanup Cost Recovery Listing

The SLIC (Spills, Leaks, Investigations and Cleanup) program is designed to protect and restore water quality

from spills, leaks, and similar discharges.

Date of Government Version: 11/17/2004 Date Data Arrived at EDR: 11/18/2004 Date Made Active in Reports: 01/04/2005

Number of Days to Update: 47

Source: Region Water Quality Control Board Los Angeles Region (4)

Telephone: 213-576-6600 Last EDR Contact: 07/01/2011

Next Scheduled EDR Contact: 10/17/2011 Data Release Frequency: No Update Planned

SLIC REG 5: Spills, Leaks, Investigation & Cleanup Cost Recovery Listing

The SLIC (Spills, Leaks, Investigations and Cleanup) program is designed to protect and restore water quality

from spills, leaks, and similar discharges.

Date of Government Version: 04/01/2005 Date Data Arrived at EDR: 04/05/2005 Date Made Active in Reports: 04/21/2005

Number of Days to Update: 16

Source: Regional Water Quality Control Board Central Valley Region (5)

Telephone: 916-464-3291 Last EDR Contact: 09/12/2011

Next Scheduled EDR Contact: 12/26/2011 Data Release Frequency: No Update Planned

SLIC REG 6V: Spills, Leaks, Investigation & Cleanup Cost Recovery Listing

The SLIC (Spills, Leaks, Investigations and Cleanup) program is designed to protect and restore water quality

from spills, leaks, and similar discharges.

Date of Government Version: 05/24/2005 Date Data Arrived at EDR: 05/25/2005 Date Made Active in Reports: 06/16/2005

Number of Days to Update: 22

Source: Regional Water Quality Control Board, Victorville Branch

Telephone: 619-241-6583 Last EDR Contact: 08/15/2011

Next Scheduled EDR Contact: 11/28/2011 Data Release Frequency: No Update Planned

SLIC REG 6L: SLIC Sites

The SLIC (Spills, Leaks, Investigations and Cleanup) program is designed to protect and restore water quality

from spills, leaks, and similar discharges.

Date of Government Version: 09/07/2004 Date Data Arrived at EDR: 09/07/2004 Date Made Active in Reports: 10/12/2004

Number of Days to Update: 35

Source: California Regional Water Quality Control Board, Lahontan Region

Telephone: 530-542-5574 Last EDR Contact: 08/15/2011

Next Scheduled EDR Contact: 11/28/2011 Data Release Frequency: No Update Planned

SLIC REG 7: SLIC List

The SLIC (Spills, Leaks, Investigations and Cleanup) program is designed to protect and restore water quality

from spills, leaks, and similar discharges.

Date of Government Version: 11/24/2004 Date Data Arrived at EDR: 11/29/2004 Date Made Active in Reports: 01/04/2005

Number of Days to Update: 36

Source: California Regional Quality Control Board, Colorado River Basin Region

Telephone: 760-346-7491 Last EDR Contact: 08/01/2011

Next Scheduled EDR Contact: 11/14/2011 Data Release Frequency: No Update Planned

SLIC REG 8: Spills, Leaks, Investigation & Cleanup Cost Recovery Listing

The SLIC (Spills, Leaks, Investigations and Cleanup) program is designed to protect and restore water quality

from spills, leaks, and similar discharges.

Date of Government Version: 04/03/2008 Date Data Arrived at EDR: 04/03/2008 Date Made Active in Reports: 04/14/2008

Number of Days to Update: 11

Source: California Region Water Quality Control Board Santa Ana Region (8)

Telephone: 951-782-3298 Last EDR Contact: 09/12/2011

Next Scheduled EDR Contact: 12/26/2011 Data Release Frequency: No Update Planned

SLIC REG 9: Spills, Leaks, Investigation & Cleanup Cost Recovery Listing

The SLIC (Spills, Leaks, Investigations and Cleanup) program is designed to protect and restore water quality

from spills, leaks, and similar discharges.

Date of Government Version: 09/10/2007 Date Data Arrived at EDR: 09/11/2007 Date Made Active in Reports: 09/28/2007

Number of Days to Update: 17

Source: California Regional Water Quality Control Board San Diego Region (9)

Telephone: 858-467-2980 Last EDR Contact: 08/08/2011

Next Scheduled EDR Contact: 11/21/2011 Data Release Frequency: No Update Planned

Lists of state and tribal registered storage tanks

FEMA UST: Underground Storage Tank Listing

A listing of all FEMA owned underground storage tanks.

Date of Government Version: 01/29/2021 Date Data Arrived at EDR: 02/17/2021 Date Made Active in Reports: 03/22/2021

Number of Days to Update: 33

Source: FEMA

Telephone: 202-646-5797 Last EDR Contact: 12/18/2021

Next Scheduled EDR Contact: 04/18/2022 Data Release Frequency: Varies

MILITARY UST SITES: Military UST Sites (GEOTRACKER)

Military ust sites

Date of Government Version: 09/07/2021 Date Data Arrived at EDR: 09/07/2021 Date Made Active in Reports: 11/29/2021

Number of Days to Update: 83

Source: State Water Resources Control Board

Telephone: 866-480-1028 Last EDR Contact: 12/07/2021

Next Scheduled EDR Contact: 03/21/2022

Data Release Frequency: Varies

UST CLOSURE: Proposed Closure of Underground Storage Tank (UST) Cases

UST cases that are being considered for closure by either the State Water Resources Control Board or the Executive Director have been posted for a 60-day public comment period. UST Case Closures being proposed for consideration by the State Water Resources Control Board. These are primarily UST cases that meet closure criteria under the decisional framework in State Water Board Resolution No. 92-49 and other Board orders. UST Case Closures proposed for consideration by the Executive Director pursuant to State Water Board Resolution No. 2012-0061. These are cases that meet the criteria of the Low-Threat UST Case Closure Policy. UST Case Closure Review Denials and Approved Orders.

Date of Government Version: 08/18/2021 Date Data Arrived at EDR: 09/08/2021 Date Made Active in Reports: 12/03/2021

Number of Days to Update: 86

Source: State Water Resources Control Board

Telephone: 916-327-7844 Last EDR Contact: 12/07/2021

Next Scheduled EDR Contact: 03/21/2022 Data Release Frequency: Varies

UST: Active UST Facilities

Active UST facilities gathered from the local regulatory agencies

Date of Government Version: 09/07/2021 Date Data Arrived at EDR: 09/07/2021 Date Made Active in Reports: 11/30/2021

Number of Days to Update: 84

Source: SWRCB Telephone: 916-341-5851 Last EDR Contact: 12/07/2021

Next Scheduled EDR Contact: 03/21/2022 Data Release Frequency: Semi-Annually

AST: Aboveground Petroleum Storage Tank Facilities

A listing of aboveground storage tank petroleum storage tank locations.

Date of Government Version: 07/06/2016 Date Data Arrived at EDR: 07/12/2016 Date Made Active in Reports: 09/19/2016

Number of Days to Update: 69

Source: California Environmental Protection Agency

Telephone: 916-327-5092 Last EDR Contact: 12/08/2021

Next Scheduled EDR Contact: 03/28/2022 Data Release Frequency: Varies

INDIAN UST R9: Underground Storage Tanks on Indian Land

The Indian Underground Storage Tank (UST) database provides information about underground storage tanks on Indian land in EPA Region 9 (Arizona, California, Hawaii, Nevada, the Pacific Islands, and Tribal Nations).

Date of Government Version: 05/27/2021 Date Data Arrived at EDR: 06/11/2021 Date Made Active in Reports: 09/07/2021

Number of Days to Update: 88

Source: EPA Region 9 Telephone: 415-972-3368 Last EDR Contact: 11/15/2021

Next Scheduled EDR Contact: 01/31/2022

Data Release Frequency: Varies

INDIAN UST R8: Underground Storage Tanks on Indian Land

The Indian Underground Storage Tank (UST) database provides information about underground storage tanks on Indian land in EPA Region 8 (Colorado, Montana, North Dakota, South Dakota, Utah, Wyoming and 27 Tribal Nations).

Date of Government Version: 05/27/2021 Date Data Arrived at EDR: 06/11/2021 Date Made Active in Reports: 09/07/2021

Number of Days to Update: 88

Source: EPA Region 8 Telephone: 303-312-6137 Last EDR Contact: 11/15/2021

Next Scheduled EDR Contact: 01/31/2022 Data Release Frequency: Varies

zata Holoado Hoquelloji Talli

INDIAN UST R7: Underground Storage Tanks on Indian Land

The Indian Underground Storage Tank (UST) database provides information about underground storage tanks on Indian land in EPA Region 7 (Iowa, Kansas, Missouri, Nebraska, and 9 Tribal Nations).

Date of Government Version: 06/01/2021 Date Data Arrived at EDR: 06/11/2021 Date Made Active in Reports: 09/07/2021

Number of Days to Update: 88

Source: EPA Region 7 Telephone: 913-551-7003 Last EDR Contact: 11/15/2021

Next Scheduled EDR Contact: 01/31/2022 Data Release Frequency: Varies

INDIAN UST R5: Underground Storage Tanks on Indian Land

The Indian Underground Storage Tank (UST) database provides information about underground storage tanks on Indian land in EPA Region 5 (Michigan, Minnesota and Wisconsin and Tribal Nations).

Date of Government Version: 04/06/2021 Date Data Arrived at EDR: 06/11/2021 Date Made Active in Reports: 09/07/2021

Number of Days to Update: 88

Source: EPA Region 5 Telephone: 312-886-6136 Last EDR Contact: 11/15/2021

Next Scheduled EDR Contact: 01/31/2022 Data Release Frequency: Varies

INDIAN UST R10: Underground Storage Tanks on Indian Land

The Indian Underground Storage Tank (UST) database provides information about underground storage tanks on Indian land in EPA Region 10 (Alaska, Idaho, Oregon, Washington, and Tribal Nations).

Date of Government Version: 04/27/2021 Date Data Arrived at EDR: 06/11/2021 Date Made Active in Reports: 09/07/2021

Number of Days to Update: 88

Source: EPA Region 10 Telephone: 206-553-2857 Last EDR Contact: 11/15/2021

Next Scheduled EDR Contact: 01/31/2022 Data Release Frequency: Varies

INDIAN UST R1: Underground Storage Tanks on Indian Land

The Indian Underground Storage Tank (UST) database provides information about underground storage tanks on Indian land in EPA Region 1 (Connecticut, Maine, Massachusetts, New Hampshire, Rhode Island, Vermont and ten Tribal Nations).

Date of Government Version: 04/28/2021 Date Data Arrived at EDR: 06/11/2021 Date Made Active in Reports: 09/07/2021

Number of Days to Update: 88

Source: EPA, Region 1 Telephone: 617-918-1313 Last EDR Contact: 11/15/2021

Next Scheduled EDR Contact: 01/31/2022 Data Release Frequency: Varies

INDIAN UST R4: Underground Storage Tanks on Indian Land

The Indian Underground Storage Tank (UST) database provides information about underground storage tanks on Indian land in EPA Region 4 (Alabama, Florida, Georgia, Kentucky, Mississippi, North Carolina, South Carolina, Tennessee and Tribal Nations)

Date of Government Version: 05/28/2021 Date Data Arrived at EDR: 06/22/2021 Date Made Active in Reports: 09/20/2021

Number of Days to Update: 90

Source: EPA Region 4 Telephone: 404-562-9424 Last EDR Contact: 11/15/2021

Next Scheduled EDR Contact: 01/31/2022 Data Release Frequency: Varies

INDIAN UST R6: Underground Storage Tanks on Indian Land

The Indian Underground Storage Tank (UST) database provides information about underground storage tanks on Indian land in EPA Region 6 (Louisiana, Arkansas, Oklahoma, New Mexico, Texas and 65 Tribes).

Date of Government Version: 05/17/2021 Date Data Arrived at EDR: 06/11/2021 Date Made Active in Reports: 09/07/2021

Number of Days to Update: 88

Source: EPA Region 6 Telephone: 214-665-7591 Last EDR Contact: 11/15/2021

Next Scheduled EDR Contact: 01/31/2022 Data Release Frequency: Varies

Lists of state and tribal voluntary cleanup sites

VCP: Voluntary Cleanup Program Properties

Contains low threat level properties with either confirmed or unconfirmed releases and the project proponents have request that DTSC oversee investigation and/or cleanup activities and have agreed to provide coverage for DTSC's costs.

Date of Government Version: 07/22/2021 Date Data Arrived at EDR: 07/22/2021 Date Made Active in Reports: 10/08/2021

Number of Days to Update: 78

Source: Department of Toxic Substances Control

Telephone: 916-323-3400 Last EDR Contact: 10/26/2021

Next Scheduled EDR Contact: 02/07/2022 Data Release Frequency: Quarterly

INDIAN VCP R7: Voluntary Cleanup Priority Lisitng

A listing of voluntary cleanup priority sites located on Indian Land located in Region 7.

Date of Government Version: 03/20/2008 Date Data Arrived at EDR: 04/22/2008 Date Made Active in Reports: 05/19/2008

Number of Days to Update: 27

Source: EPA, Region 7 Telephone: 913-551-7365 Last EDR Contact: 07/08/2021

Next Scheduled EDR Contact: 07/20/2009 Data Release Frequency: Varies

INDIAN VCP R1: Voluntary Cleanup Priority Listing

A listing of voluntary cleanup priority sites located on Indian Land located in Region 1.

Date of Government Version: 07/27/2015 Date Data Arrived at EDR: 09/29/2015 Date Made Active in Reports: 02/18/2016

Number of Days to Update: 142

Source: EPA, Region 1 Telephone: 617-918-1102 Last EDR Contact: 12/14/2021

Next Scheduled EDR Contact: 04/04/2022 Data Release Frequency: Varies

Lists of state and tribal brownfield sites

BROWNFIELDS: Considered Brownfieds Sites Listing

A listing of sites the SWRCB considers to be Brownfields since these are sites have come to them through the MOA Process.

Date of Government Version: 09/20/2021 Date Data Arrived at EDR: 09/21/2021 Date Made Active in Reports: 12/08/2021

Number of Days to Update: 78

Source: State Water Resources Control Board

Telephone: 916-323-7905 Last EDR Contact: 12/16/2021

Next Scheduled EDR Contact: 04/04/2022 Data Release Frequency: Quarterly

ADDITIONAL ENVIRONMENTAL RECORDS

Local Brownfield lists

US BROWNFIELDS: A Listing of Brownfields Sites

Brownfields are real property, the expansion, redevelopment, or reuse of which may be complicated by the presence or potential presence of a hazardous substance, pollutant, or contaminant. Cleaning up and reinvesting in these properties takes development pressures off of undeveloped, open land, and both improves and protects the environment. Assessment, Cleanup and Redevelopment Exchange System (ACRES) stores information reported by EPA Brownfields grant recipients on brownfields properties assessed or cleaned up with grant funding as well as information on Targeted Brownfields Assessments performed by EPA Regions. A listing of ACRES Brownfield sites is obtained from Cleanups in My Community. Cleanups in My Community provides information on Brownfields properties for which information is reported back to EPA, as well as areas served by Brownfields grant programs.

Date of Government Version: 06/10/2021 Date Data Arrived at EDR: 06/10/2021 Date Made Active in Reports: 08/17/2021

Number of Days to Update: 68

Source: Environmental Protection Agency

Telephone: 202-566-2777 Last EDR Contact: 12/08/2021

Next Scheduled EDR Contact: 03/28/2022 Data Release Frequency: Semi-Annually

Local Lists of Landfill / Solid Waste Disposal Sites

WMUDS/SWAT: Waste Management Unit Database

Waste Management Unit Database System. WMUDS is used by the State Water Resources Control Board staff and the Regional Water Quality Control Boards for program tracking and inventory of waste management units. WMUDS is composed of the following databases: Facility Information, Scheduled Inspections Information, Waste Management Unit Information, SWAT Program Information, SWAT Report Summary Information, SWAT Report Summary Data, Chapter 15 (formerly Subchapter 15) Information, Chapter 15 Monitoring Parameters, TPCA Program Information, RCRA Program Information, Closure Information, and Interested Parties Information.

Date of Government Version: 04/01/2000 Date Data Arrived at EDR: 04/10/2000 Date Made Active in Reports: 05/10/2000

Number of Days to Update: 30

Source: State Water Resources Control Board

Telephone: 916-227-4448 Last EDR Contact: 10/22/2021

Next Scheduled EDR Contact: 02/07/2022 Data Release Frequency: No Update Planned

SWRCY: Recycler Database

A listing of recycling facilities in California.

Date of Government Version: 09/07/2021 Date Data Arrived at EDR: 09/08/2021 Date Made Active in Reports: 11/29/2021

Number of Days to Update: 82

Source: Department of Conservation

Telephone: 916-323-3836 Last EDR Contact: 12/07/2021

Next Scheduled EDR Contact: 03/21/2022 Data Release Frequency: Quarterly

HAULERS: Registered Waste Tire Haulers Listing A listing of registered waste tire haulers.

Date of Government Version: 09/14/2021 Date Data Arrived at EDR: 11/11/2021 Date Made Active in Reports: 11/23/2021

Number of Days to Update: 12

Source: Integrated Waste Management Board

Telephone: 916-341-6422 Last EDR Contact: 11/05/2021

Next Scheduled EDR Contact: 02/21/2022 Data Release Frequency: Varies

INDIAN ODI: Report on the Status of Open Dumps on Indian Lands

Location of open dumps on Indian land.

Date of Government Version: 12/31/1998 Date Data Arrived at EDR: 12/03/2007 Date Made Active in Reports: 01/24/2008

Number of Days to Update: 52

Source: Environmental Protection Agency

Telephone: 703-308-8245 Last EDR Contact: 10/22/2021

Next Scheduled EDR Contact: 02/07/2022 Data Release Frequency: Varies

DEBRIS REGION 9: Torres Martinez Reservation Illegal Dump Site Locations

A listing of illegal dump sites location on the Torres Martinez Indian Reservation located in eastern Riverside County and northern Imperial County, California.

Date of Government Version: 01/12/2009

Date Data Arrived at EDR: 05/07/2009 Date Made Active in Reports: 09/21/2009

Number of Days to Update: 137

Source: EPA, Region 9 Telephone: 415-947-4219 Last EDR Contact: 01/13/2022

Next Scheduled EDR Contact: 05/02/2022 Data Release Frequency: No Update Planned

ODI: Open Dump Inventory

An open dump is defined as a disposal facility that does not comply with one or more of the Part 257 or Part 258 Subtitle D Criteria.

Date of Government Version: 06/30/1985 Date Data Arrived at EDR: 08/09/2004 Date Made Active in Reports: 09/17/2004

Number of Days to Update: 39

Source: Environmental Protection Agency

Telephone: 800-424-9346 Last EDR Contact: 06/09/2004 Next Scheduled EDR Contact: N/A

Data Release Frequency: No Update Planned

IHS OPEN DUMPS: Open Dumps on Indian Land

A listing of all open dumps located on Indian Land in the United States.

Date of Government Version: 04/01/2014
Date Data Arrived at EDR: 08/06/2014
Date Made Active in Reports: 01/29/2015

Number of Days to Update: 176

Source: Department of Health & Human Serivces, Indian Health Service

Telephone: 301-443-1452 Last EDR Contact: 10/28/2021

Next Scheduled EDR Contact: 02/07/2022

Data Release Frequency: Varies

Local Lists of Hazardous waste / Contaminated Sites

US HIST CDL: National Clandestine Laboratory Register

A listing of clandestine drug lab locations that have been removed from the DEAs National Clandestine Laboratory Register.

Date of Government Version: 05/18/2021 Date Data Arrived at EDR: 05/18/2021 Date Made Active in Reports: 08/03/2021

Number of Days to Update: 77

Source: Drug Enforcement Administration

Telephone: 202-307-1000 Last EDR Contact: 11/16/2021

Next Scheduled EDR Contact: 03/07/2022 Data Release Frequency: No Update Planned

HIST CAL-SITES: Calsites Database

The Calsites database contains potential or confirmed hazardous substance release properties. In 1996, California EPA reevaluated and significantly reduced the number of sites in the Calsites database. No longer updated by the state agency. It has been replaced by ENVIROSTOR.

Date of Government Version: 08/08/2005 Date Data Arrived at EDR: 08/03/2006 Date Made Active in Reports: 08/24/2006

Number of Days to Update: 21

Source: Department of Toxic Substance Control

Telephone: 916-323-3400 Last EDR Contact: 02/23/2009

Next Scheduled EDR Contact: 05/25/2009 Data Release Frequency: No Update Planned

SCH: School Property Evaluation Program

This category contains proposed and existing school sites that are being evaluated by DTSC for possible hazardous materials contamination. In some cases, these properties may be listed in the CalSites category depending on the level of threat to public health and safety or the environment they pose.

Date of Government Version: 07/22/2021 Date Data Arrived at EDR: 07/22/2021 Date Made Active in Reports: 10/08/2021

Number of Days to Update: 78

Source: Department of Toxic Substances Control

Telephone: 916-323-3400 Last EDR Contact: 10/26/2021

Next Scheduled EDR Contact: 02/07/2022 Data Release Frequency: Quarterly

CDL: Clandestine Drug Labs

A listing of drug lab locations. Listing of a location in this database does not indicate that any illegal drug lab materials were or were not present there, and does not constitute a determination that the location either requires or does not require additional cleanup work.

Date of Government Version: 12/31/2019 Date Data Arrived at EDR: 01/20/2021 Date Made Active in Reports: 04/08/2021

Number of Days to Update: 78

Source: Department of Toxic Substances Control

Telephone: 916-255-6504 Last EDR Contact: 01/13/2022

Next Scheduled EDR Contact: 04/18/2022 Data Release Frequency: Varies

CERS HAZ WASTE: CERS HAZ WASTE

List of sites in the California Environmental Protection Agency (CalEPA) Regulated Site Portal which fall under the Hazardous Chemical Management, Hazardous Waste Onsite Treatment, Household Hazardous Waste Collection, Hazardous Waste Generator, and RCRA LQ HW Generator programs.

Date of Government Version: 10/18/2021 Date Data Arrived at EDR: 10/19/2021 Date Made Active in Reports: 01/12/2022

Number of Days to Update: 85

Source: CalEPA Telephone: 916-323-2514 Last EDR Contact: 10/19/2021

Next Scheduled EDR Contact: 01/31/2022 Data Release Frequency: Quarterly

TOXIC PITS: Toxic Pits Cleanup Act Sites

Toxic PITS Cleanup Act Sites. TOXIC PITS identifies sites suspected of containing hazardous substances where cleanup has not yet been completed.

Date of Government Version: 07/01/1995 Date Data Arrived at EDR: 08/30/1995 Date Made Active in Reports: 09/26/1995

Number of Days to Update: 27

Source: State Water Resources Control Board

Telephone: 916-227-4364 Last EDR Contact: 01/26/2009

Next Scheduled EDR Contact: 04/27/2009 Data Release Frequency: No Update Planned

US CDL: Clandestine Drug Labs

A listing of clandestine drug lab locations. The U.S. Department of Justice ("the Department") provides this web site as a public service. It contains addresses of some locations where law enforcement agencies reported they found chemicals or other items that indicated the presence of either clandestine drug laboratories or dumpsites. In most cases, the source of the entries is not the Department, and the Department has not verified the entry and does not guarantee its accuracy. Members of the public must verify the accuracy of all entries by, for example, contacting local law enforcement and local health departments.

Date of Government Version: 05/18/2021 Date Data Arrived at EDR: 05/18/2021 Date Made Active in Reports: 08/03/2021

Number of Days to Update: 77

Source: Drug Enforcement Administration

Telephone: 202-307-1000 Last EDR Contact: 11/16/2021

Next Scheduled EDR Contact: 03/07/2022 Data Release Frequency: Quarterly

PFAS: PFAS Contamination Site Location Listing

A listing of PFAS contaminated sites included in the GeoTracker database.

Date of Government Version: 09/07/2021 Date Data Arrived at EDR: 09/08/2021 Date Made Active in Reports: 12/01/2021

Number of Days to Update: 84

Source: State Water Resources Control Board

Telephone: 866-480-1028 Last EDR Contact: 12/07/2021

Next Scheduled EDR Contact: 03/21/2022 Data Release Frequency: Varies

AQUEOUS FOAM: Former Fire Training Facility Assessments Listing

Airports shown on this list are those believed to use Aqueous Film Forming Foam (AFFF), and certified by the Federal Aviation Administration (FAA) under Title 14, Code of Federal Regulations (CFR), Part 139 (14 CFR Part 139). This list was created by SWRCB using information available from the FAA. Location points shown are from the latitude and longitude listed on the FAA airport master record.

Date of Government Version: 12/01/2019 Date Data Arrived at EDR: 08/19/2021 Date Made Active in Reports: 10/28/2021

Number of Days to Update: 70

Source: State Water Resources Control Board

Telephone: 916-341-5455 Last EDR Contact: 12/10/2021

Next Scheduled EDR Contact: 03/21/2022 Data Release Frequency: Varies

Local Lists of Registered Storage Tanks

SWEEPS UST: SWEEPS UST Listing

Statewide Environmental Evaluation and Planning System. This underground storage tank listing was updated and maintained by a company contacted by the SWRCB in the early 1990's. The listing is no longer updated or maintained. The local agency is the contact for more information on a site on the SWEEPS list.

Date of Government Version: 06/01/1994 Date Data Arrived at EDR: 07/07/2005 Date Made Active in Reports: 08/11/2005

Number of Days to Update: 35

Source: State Water Resources Control Board

Telephone: N/A

Last EDR Contact: 06/03/2005 Next Scheduled EDR Contact: N/A

Data Release Frequency: No Update Planned

HIST UST: Hazardous Substance Storage Container Database

The Hazardous Substance Storage Container Database is a historical listing of UST sites. Refer to local/county source for current data.

Date of Government Version: 10/15/1990 Date Data Arrived at EDR: 01/25/1991 Date Made Active in Reports: 02/12/1991

Number of Days to Update: 18

Source: State Water Resources Control Board

Telephone: 916-341-5851 Last EDR Contact: 07/26/2001 Next Scheduled EDR Contact: N/A

Data Release Frequency: No Update Planned

SAN FRANCISCO AST: Aboveground Storage Tank Site Listing

Aboveground storage tank sites

Date of Government Version: 08/05/2021 Date Data Arrived at EDR: 08/05/2021 Date Made Active in Reports: 10/29/2021

Number of Days to Update: 85

Source: San Francisco County Department of Public Health

Telephone: 415-252-3896 Last EDR Contact: 10/31/2021

Next Scheduled EDR Contact: 02/14/2022 Data Release Frequency: Varies

CERS TANKS: California Environmental Reporting System (CERS) Tanks

List of sites in the California Environmental Protection Agency (CalEPA) Regulated Site Portal which fall under

the Aboveground Petroleum Storage and Underground Storage Tank regulatory programs.

Date of Government Version: 10/18/2021 Date Data Arrived at EDR: 10/19/2021 Date Made Active in Reports: 01/12/2022

Number of Days to Update: 85

Source: California Environmental Protection Agency

Telephone: 916-323-2514 Last EDR Contact: 10/19/2021

Next Scheduled EDR Contact: 01/31/2022 Data Release Frequency: Quarterly

CA FID UST: Facility Inventory Database

The Facility Inventory Database (FID) contains a historical listing of active and inactive underground storage tank locations from the State Water Resource Control Board. Refer to local/county source for current data.

Date of Government Version: 10/31/1994 Date Data Arrived at EDR: 09/05/1995 Date Made Active in Reports: 09/29/1995

Number of Days to Update: 24

Source: California Environmental Protection Agency

Telephone: 916-341-5851 Last EDR Contact: 12/28/1998 Next Scheduled EDR Contact: N/A

Data Release Frequency: No Update Planned

Local Land Records

LIENS: Environmental Liens Listing

A listing of property locations with environmental liens for California where DTSC is a lien holder.

Date of Government Version: 08/25/2021 Date Data Arrived at EDR: 09/03/2021 Date Made Active in Reports: 11/22/2021

Number of Days to Update: 80

Source: Department of Toxic Substances Control

Telephone: 916-323-3400 Last EDR Contact: 11/22/2021

Next Scheduled EDR Contact: 03/14/2022

Data Release Frequency: Varies

LIENS 2: CERCLA Lien Information

A Federal CERCLA ('Superfund') lien can exist by operation of law at any site or property at which EPA has spent Superfund monies. These monies are spent to investigate and address releases and threatened releases of contamination. CERCLIS provides information as to the identity of these sites and properties.

Date of Government Version: 10/20/2021 Date Data Arrived at EDR: 11/05/2021 Date Made Active in Reports: 11/29/2021

Number of Days to Update: 24

Source: Environmental Protection Agency

Telephone: 202-564-6023 Last EDR Contact: 01/13/2022

Next Scheduled EDR Contact: 04/11/2022 Data Release Frequency: Semi-Annually

DEED: Deed Restriction Listing

Site Mitigation and Brownfields Reuse Program Facility Sites with Deed Restrictions & Hazardous Waste Management Program Facility Sites with Deed / Land Use Restriction. The DTSC Site Mitigation and Brownfields Reuse Program (SMBRP) list includes sites cleaned up under the program's oversight and generally does not include current or former hazardous waste facilities that required a hazardous waste facility permit. The list represents deed restrictions that are active. Some sites have multiple deed restrictions. The DTSC Hazardous Waste Management Program (HWMP) has developed a list of current or former hazardous waste facilities that have a recorded land use restriction at the local county recorder's office. The land use restrictions on this list were required by the DTSC HWMP as a result of the presence of hazardous substances that remain on site after the facility (or part of the facility) has been closed or cleaned up. The types of land use restriction include deed notice, deed restriction, or a land use restriction that binds current and future owners.

Date of Government Version: 08/30/2021 Date Data Arrived at EDR: 08/31/2021 Date Made Active in Reports: 11/19/2021

Number of Days to Update: 80

Source: DTSC and SWRCB Telephone: 916-323-3400 Last EDR Contact: 11/30/2021

Next Scheduled EDR Contact: 03/14/2022 Data Release Frequency: Semi-Annually

Records of Emergency Release Reports

HMIRS: Hazardous Materials Information Reporting System

Hazardous Materials Incident Report System. HMIRS contains hazardous material spill incidents reported to DOT.

Date of Government Version: 09/12/2021 Date Data Arrived at EDR: 09/13/2021 Date Made Active in Reports: 09/28/2021

Number of Days to Update: 15

Source: U.S. Department of Transportation

Telephone: 202-366-4555 Last EDR Contact: 12/16/2021

Next Scheduled EDR Contact: 04/04/2022 Data Release Frequency: Quarterly

CHMIRS: California Hazardous Material Incident Report System

California Hazardous Material Incident Reporting System. CHMIRS contains information on reported hazardous material incidents (accidental releases or spills).

Date of Government Version: 09/30/2021 Date Data Arrived at EDR: 10/19/2021 Date Made Active in Reports: 01/12/2022

Number of Days to Update: 85

Source: Office of Emergency Services

Telephone: 916-845-8400 Last EDR Contact: 10/19/2021

Next Scheduled EDR Contact: 01/31/2022 Data Release Frequency: Semi-Annually

LDS: Land Disposal Sites Listing (GEOTRACKER)

Land Disposal sites (Landfills) included in GeoTracker. GeoTracker is the Water Boards data management system for sites that impact, or have the potential to impact, water quality in California, with emphasis on groundwater.

Date of Government Version: 09/07/2021 Date Data Arrived at EDR: 09/07/2021 Date Made Active in Reports: 11/29/2021

Number of Days to Update: 83

Source: State Water Qualilty Control Board

Telephone: 866-480-1028 Last EDR Contact: 12/07/2021

Next Scheduled EDR Contact: 03/21/2022 Data Release Frequency: Quarterly

MCS: Military Cleanup Sites Listing (GEOTRACKER)

Military sites (consisting of: Military UST sites; Military Privatized sites; and Military Cleanup sites [formerly known as DoD non UST]) included in GeoTracker. GeoTracker is the Water Boards data management system for sites that impact, or have the potential to impact, water quality in California, with emphasis on groundwater.

Date of Government Version: 09/07/2021 Date Data Arrived at EDR: 09/07/2021 Date Made Active in Reports: 11/29/2021

Number of Days to Update: 83

Source: State Water Resources Control Board

Telephone: 866-480-1028 Last EDR Contact: 12/07/2021

Next Scheduled EDR Contact: 03/21/2022 Data Release Frequency: Quarterly

SPILLS 90: SPILLS90 data from FirstSearch

Spills 90 includes those spill and release records available exclusively from FirstSearch databases. Typically, they may include chemical, oil and/or hazardous substance spills recorded after 1990. Duplicate records that are already included in EDR incident and release records are not included in Spills 90.

Date of Government Version: 06/06/2012 Date Data Arrived at EDR: 01/03/2013 Date Made Active in Reports: 02/22/2013

Number of Days to Update: 50

Source: FirstSearch Telephone: N/A

Last EDR Contact: 01/03/2013 Next Scheduled EDR Contact: N/A

Data Release Frequency: No Update Planned

Other Ascertainable Records

RCRA NonGen / NLR: RCRA - Non Generators / No Longer Regulated

RCRAInfo is EPA's comprehensive information system, providing access to data supporting the Resource Conservation and Recovery Act (RCRA) of 1976 and the Hazardous and Solid Waste Amendments (HSWA) of 1984. The database includes selective information on sites which generate, transport, store, treat and/or dispose of hazardous waste as defined by the Resource Conservation and Recovery Act (RCRA). Non-Generators do not presently generate hazardous waste.

Date of Government Version: 09/13/2021 Date Data Arrived at EDR: 09/15/2021 Date Made Active in Reports: 10/12/2021

Number of Days to Update: 27

Source: Environmental Protection Agency

Telephone: (415) 495-8895 Last EDR Contact: 12/17/2021

Next Scheduled EDR Contact: 04/04/2022 Data Release Frequency: Quarterly

FUDS: Formerly Used Defense Sites

The listing includes locations of Formerly Used Defense Sites properties where the US Army Corps of Engineers is actively working or will take necessary cleanup actions.

Date of Government Version: 08/10/2021 Date Data Arrived at EDR: 08/17/2021 Date Made Active in Reports: 10/22/2021

Number of Days to Update: 66

Source: U.S. Army Corps of Engineers

Telephone: 202-528-4285 Last EDR Contact: 11/16/2021

Next Scheduled EDR Contact: 02/28/2022 Data Release Frequency: Varies

DOD: Department of Defense Sites

This data set consists of federally owned or administered lands, administered by the Department of Defense, that have any area equal to or greater than 640 acres of the United States, Puerto Rico, and the U.S. Virgin Islands.

Date of Government Version: 12/31/2005 Date Data Arrived at EDR: 11/10/2006 Date Made Active in Reports: 01/11/2007

Number of Days to Update: 62

Source: USGS

Telephone: 888-275-8747 Last EDR Contact: 10/15/2021

Next Scheduled EDR Contact: 01/24/2022 Data Release Frequency: Semi-Annually

FEDLAND: Federal and Indian Lands

Federally and Indian administrated lands of the United States. Lands included are administrated by: Army Corps of Engineers, Bureau of Reclamation, National Wild and Scenic River, National Wildlife Refuge, Public Domain Land, Wilderness, Wilderness Study Area, Wildlife Management Area, Bureau of Indian Affairs, Bureau of Land Management, Department of Justice, Forest Service, Fish and Wildlife Service, National Park Service.

Date of Government Version: 04/02/2018 Date Data Arrived at EDR: 04/11/2018 Date Made Active in Reports: 11/06/2019

Number of Days to Update: 574

Source: U.S. Geological Survey Telephone: 888-275-8747 Last EDR Contact: 01/07/2022

Next Scheduled EDR Contact: 04/18/2022

Data Release Frequency: N/A

SCRD DRYCLEANERS: State Coalition for Remediation of Drycleaners Listing

The State Coalition for Remediation of Drycleaners was established in 1998, with support from the U.S. EPA Office of Superfund Remediation and Technology Innovation. It is comprised of representatives of states with established drycleaner remediation programs. Currently the member states are Alabama, Connecticut, Florida, Illinois, Kansas, Minnesota, Missouri, North Carolina, Oregon, South Carolina, Tennessee, Texas, and Wisconsin.

Date of Government Version: 01/01/2017 Date Data Arrived at EDR: 02/03/2017 Date Made Active in Reports: 04/07/2017

Number of Days to Update: 63

Source: Environmental Protection Agency

Telephone: 615-532-8599 Last EDR Contact: 11/08/2021

Next Scheduled EDR Contact: 02/21/2022 Data Release Frequency: Varies

US FIN ASSUR: Financial Assurance Information

All owners and operators of facilities that treat, store, or dispose of hazardous waste are required to provide proof that they will have sufficient funds to pay for the clean up, closure, and post-closure care of their facilities.

Date of Government Version: 09/13/2021 Date Data Arrived at EDR: 09/15/2021 Date Made Active in Reports: 09/28/2021

Number of Days to Update: 13

Source: Environmental Protection Agency

Telephone: 202-566-1917 Last EDR Contact: 12/17/2021

Next Scheduled EDR Contact: 04/04/2022 Data Release Frequency: Quarterly

EPA WATCH LIST: EPA WATCH LIST

EPA maintains a "Watch List" to facilitate dialogue between EPA, state and local environmental agencies on enforcement matters relating to facilities with alleged violations identified as either significant or high priority. Being on the Watch List does not mean that the facility has actually violated the law only that an investigation by EPA or a state or local environmental agency has led those organizations to allege that an unproven violation has in fact occurred. Being on the Watch List does not represent a higher level of concern regarding the alleged violations that were detected, but instead indicates cases requiring additional dialogue between EPA, state and local agencies - primarily because of the length of time the alleged violation has gone unaddressed or unresolved.

Date of Government Version: 08/30/2013 Date Data Arrived at EDR: 03/21/2014 Date Made Active in Reports: 06/17/2014

Number of Days to Update: 88

Source: Environmental Protection Agency

Telephone: 617-520-3000 Last EDR Contact: 11/01/2021

Next Scheduled EDR Contact: 02/14/2022 Data Release Frequency: Quarterly

2020 COR ACTION: 2020 Corrective Action Program List

The EPA has set ambitious goals for the RCRA Corrective Action program by creating the 2020 Corrective Action Universe. This RCRA cleanup baseline includes facilities expected to need corrective action. The 2020 universe contains a wide variety of sites. Some properties are heavily contaminated while others were contaminated but have since been cleaned up. Still others have not been fully investigated yet, and may require little or no remediation. Inclusion in the 2020 Universe does not necessarily imply failure on the part of a facility to meet its RCRA obligations.

Date of Government Version: 09/30/2017 Date Data Arrived at EDR: 05/08/2018 Date Made Active in Reports: 07/20/2018

Number of Days to Update: 73

Source: Environmental Protection Agency

Telephone: 703-308-4044 Last EDR Contact: 11/05/2021

Next Scheduled EDR Contact: 02/14/2022 Data Release Frequency: Varies

TSCA: Toxic Substances Control Act

Toxic Substances Control Act. TSCA identifies manufacturers and importers of chemical substances included on the TSCA Chemical Substance Inventory list. It includes data on the production volume of these substances by plant site.

Date of Government Version: 12/31/2016 Date Data Arrived at EDR: 06/17/2020 Date Made Active in Reports: 09/10/2020

Number of Days to Update: 85

Source: EPA

Telephone: 202-260-5521 Last EDR Contact: 12/17/2021

Next Scheduled EDR Contact: 03/28/2022 Data Release Frequency: Every 4 Years

TRIS: Toxic Chemical Release Inventory System

Toxic Release Inventory System. TRIS identifies facilities which release toxic chemicals to the air, water and land in reportable quantities under SARA Title III Section 313.

Date of Government Version: 12/31/2018 Date Data Arrived at EDR: 08/14/2020 Date Made Active in Reports: 11/04/2020

Number of Days to Update: 82

Source: EPA

Telephone: 202-566-0250 Last EDR Contact: 11/16/2021

Next Scheduled EDR Contact: 02/28/2022 Data Release Frequency: Annually

SSTS: Section 7 Tracking Systems

Section 7 of the Federal Insecticide, Fungicide and Rodenticide Act, as amended (92 Stat. 829) requires all registered pesticide-producing establishments to submit a report to the Environmental Protection Agency by March 1st each year. Each establishment must report the types and amounts of pesticides, active ingredients and devices being produced, and those having been produced and sold or distributed in the past year.

Date of Government Version: 10/18/2021 Date Data Arrived at EDR: 10/20/2021 Date Made Active in Reports: 01/10/2022

Number of Days to Update: 82

Source: EPA Telephone: 202-564-4203

Last EDR Contact: 10/20/2021

Next Scheduled EDR Contact: 01/31/2022 Data Release Frequency: Annually

ROD: Records Of Decision

Record of Decision. ROD documents mandate a permanent remedy at an NPL (Superfund) site containing technical and health information to aid in the cleanup.

Date of Government Version: 10/20/2021 Date Data Arrived at EDR: 11/05/2021 Date Made Active in Reports: 11/29/2021

Number of Days to Update: 24

Source: EPA

Telephone: 703-416-0223 Last EDR Contact: 12/01/2021

Next Scheduled EDR Contact: 03/14/2022 Data Release Frequency: Annually

RMP: Risk Management Plans

When Congress passed the Clean Air Act Amendments of 1990, it required EPA to publish regulations and guidance for chemical accident prevention at facilities using extremely hazardous substances. The Risk Management Program Rule (RMP Rule) was written to implement Section 112(r) of these amendments. The rule, which built upon existing industry codes and standards, requires companies of all sizes that use certain flammable and toxic substances to develop a Risk Management Program, which includes a(n): Hazard assessment that details the potential effects of an accidental release, an accident history of the last five years, and an evaluation of worst-case and alternative accidental releases; Prevention program that includes safety precautions and maintenance, monitoring, and employee training measures; and Emergency response program that spells out emergency health care, employee training measures and procedures for informing the public and response agencies (e.g the fire department) should an accident occur.

Date of Government Version: 10/20/2021 Date Data Arrived at EDR: 11/05/2021 Date Made Active in Reports: 11/12/2021

Number of Days to Update: 7

Source: Environmental Protection Agency

Telephone: 202-564-8600 Last EDR Contact: 10/18/2021

Next Scheduled EDR Contact: 01/31/2022 Data Release Frequency: Varies

RAATS: RCRA Administrative Action Tracking System

RCRA Administration Action Tracking System. RAATS contains records based on enforcement actions issued under RCRA pertaining to major violators and includes administrative and civil actions brought by the EPA. For administration actions after September 30, 1995, data entry in the RAATS database was discontinued. EPA will retain a copy of the database for historical records. It was necessary to terminate RAATS because a decrease in agency resources made it impossible to continue to update the information contained in the database.

Date of Government Version: 04/17/1995 Date Data Arrived at EDR: 07/03/1995 Date Made Active in Reports: 08/07/1995

Number of Days to Update: 35

Source: EPA

Telephone: 202-564-4104 Last EDR Contact: 06/02/2008

Next Scheduled EDR Contact: 09/01/2008 Data Release Frequency: No Update Planned

PRP: Potentially Responsible Parties

A listing of verified Potentially Responsible Parties

Date of Government Version: 10/20/2021 Date Data Arrived at EDR: 11/05/2021 Date Made Active in Reports: 12/15/2021

Number of Days to Update: 40

Source: EPA

Telephone: 202-564-6023 Last EDR Contact: 01/13/2022

Next Scheduled EDR Contact: 02/14/2022 Data Release Frequency: Quarterly

PADS: PCB Activity Database System

PCB Activity Database. PADS Identifies generators, transporters, commercial storers and/or brokers and disposers of PCB's who are required to notify the EPA of such activities.

Date of Government Version: 11/19/2020 Date Data Arrived at EDR: 01/08/2021 Date Made Active in Reports: 03/22/2021

Number of Days to Update: 73

Source: EPA

Telephone: 202-566-0500 Last EDR Contact: 01/07/2022

Next Scheduled EDR Contact: 04/18/2022 Data Release Frequency: Annually

ICIS: Integrated Compliance Information System

The Integrated Compliance Information System (ICIS) supports the information needs of the national enforcement and compliance program as well as the unique needs of the National Pollutant Discharge Elimination System (NPDES) program.

Date of Government Version: 11/18/2016 Date Data Arrived at EDR: 11/23/2016 Date Made Active in Reports: 02/10/2017

Number of Days to Update: 79

Source: Environmental Protection Agency

Telephone: 202-564-2501 Last EDR Contact: 12/29/2021

Next Scheduled EDR Contact: 04/18/2022 Data Release Frequency: Quarterly

FTTS: FIFRA/ TSCA Tracking System - FIFRA (Federal Insecticide, Fungicide, & Rodenticide Act)/TSCA (Toxic Substances Control Act)

FTTS tracks administrative cases and pesticide enforcement actions and compliance activities related to FIFRA, TSCA and EPCRA (Emergency Planning and Community Right-to-Know Act). To maintain currency, EDR contacts the Agency on a quarterly basis.

Date of Government Version: 04/09/2009 Date Data Arrived at EDR: 04/16/2009 Date Made Active in Reports: 05/11/2009

Number of Days to Update: 25

Source: EPA/Office of Prevention, Pesticides and Toxic Substances

Telephone: 202-566-1667 Last EDR Contact: 08/18/2017

Next Scheduled EDR Contact: 12/04/2017 Data Release Frequency: No Update Planned

FTTS INSP: FIFRA/ TSCA Tracking System - FIFRA (Federal Insecticide, Fungicide, & Rodenticide Act)/TSCA (Toxic Substances Control Act) A listing of FIFRA/TSCA Tracking System (FTTS) inspections and enforcements.

Date of Government Version: 04/09/2009 Date Data Arrived at EDR: 04/16/2009 Date Made Active in Reports: 05/11/2009

Number of Days to Update: 25

Source: EPA

Telephone: 202-566-1667 Last EDR Contact: 08/18/2017

Next Scheduled EDR Contact: 12/04/2017 Data Release Frequency: No Update Planned

MLTS: Material Licensing Tracking System

MLTS is maintained by the Nuclear Regulatory Commission and contains a list of approximately 8,100 sites which possess or use radioactive materials and which are subject to NRC licensing requirements. To maintain currency, EDR contacts the Agency on a quarterly basis.

Date of Government Version: 07/29/2021 Date Data Arrived at EDR: 08/24/2021 Date Made Active in Reports: 11/19/2021

Number of Days to Update: 87

Source: Nuclear Regulatory Commission

Telephone: 301-415-7169 Last EDR Contact: 10/18/2021

Next Scheduled EDR Contact: 01/31/2022 Data Release Frequency: Quarterly

COAL ASH DOE: Steam-Electric Plant Operation Data
A listing of power plants that store ash in surface ponds.

Date of Government Version: 12/31/2019 Date Data Arrived at EDR: 12/01/2020 Date Made Active in Reports: 02/09/2021

Number of Days to Update: 70

Source: Department of Energy Telephone: 202-586-8719 Last EDR Contact: 11/30/2021

Next Scheduled EDR Contact: 03/14/2022 Data Release Frequency: Varies

COAL ASH EPA: Coal Combustion Residues Surface Impoundments List

A listing of coal combustion residues surface impoundments with high hazard potential ratings.

Date of Government Version: 01/12/2017 Date Data Arrived at EDR: 03/05/2019 Date Made Active in Reports: 11/11/2019

Number of Days to Update: 251

Source: Environmental Protection Agency

Telephone: N/A

Last EDR Contact: 12/02/2021

Next Scheduled EDR Contact: 03/14/2022 Data Release Frequency: Varies

PCB TRANSFORMER: PCB Transformer Registration Database

The database of PCB transformer registrations that includes all PCB registration submittals.

Date of Government Version: 09/13/2019 Date Data Arrived at EDR: 11/06/2019 Date Made Active in Reports: 02/10/2020

Number of Days to Update: 96

Source: Environmental Protection Agency

Telephone: 202-566-0517 Last EDR Contact: 11/05/2021

Next Scheduled EDR Contact: 02/14/2022

Data Release Frequency: Varies

RADINFO: Radiation Information Database

The Radiation Information Database (RADINFO) contains information about facilities that are regulated by U.S. Environmental Protection Agency (EPA) regulations for radiation and radioactivity.

Date of Government Version: 07/01/2019 Date Data Arrived at EDR: 07/01/2019 Date Made Active in Reports: 09/23/2019

Number of Days to Update: 84

Source: Environmental Protection Agency

Telephone: 202-343-9775 Last EDR Contact: 12/27/2021

Next Scheduled EDR Contact: 04/11/2022 Data Release Frequency: Quarterly

HIST FTTS: FIFRA/TSCA Tracking System Administrative Case Listing

A complete administrative case listing from the FIFRA/TSCA Tracking System (FTTS) for all ten EPA regions. The information was obtained from the National Compliance Database (NCDB). NCDB supports the implementation of FIFRA (Federal Insecticide, Fungicide, and Rodenticide Act) and TSCA (Toxic Substances Control Act). Some EPA regions are now closing out records. Because of that, and the fact that some EPA regions are not providing EPA Headquarters with updated records, it was decided to create a HIST FTTS database. It included records that may not be included in the newer FTTS database updates. This database is no longer updated.

Date of Government Version: 10/19/2006 Date Data Arrived at EDR: 03/01/2007 Date Made Active in Reports: 04/10/2007

Number of Days to Update: 40

Source: Environmental Protection Agency

Telephone: 202-564-2501 Last EDR Contact: 12/17/2007

Next Scheduled EDR Contact: 03/17/2008

Data Release Frequency: No Update Planned

HIST FTTS INSP: FIFRA/TSCA Tracking System Inspection & Enforcement Case Listing

A complete inspection and enforcement case listing from the FIFRA/TSCA Tracking System (FTTS) for all ten EPA regions. The information was obtained from the National Compliance Database (NCDB). NCDB supports the implementation of FIFRA (Federal Insecticide, Fungicide, and Rodenticide Act) and TSCA (Toxic Substances Control Act). Some EPA regions are now closing out records. Because of that, and the fact that some EPA regions are not providing EPA Headquarters with updated records, it was decided to create a HIST FTTS database. It included records that may not be included in the newer FTTS database updates. This database is no longer updated.

Date of Government Version: 10/19/2006 Date Data Arrived at EDR: 03/01/2007 Date Made Active in Reports: 04/10/2007

Number of Days to Update: 40

Source: Environmental Protection Agency

Telephone: 202-564-2501 Last EDR Contact: 12/17/2008

Next Scheduled EDR Contact: 03/17/2008 Data Release Frequency: No Update Planned

DOT OPS: Incident and Accident Data

Department of Transporation, Office of Pipeline Safety Incident and Accident data.

Date of Government Version: 01/02/2020 Date Data Arrived at EDR: 01/28/2020 Date Made Active in Reports: 04/17/2020

Number of Days to Update: 80

Source: Department of Transporation, Office of Pipeline Safety

Telephone: 202-366-4595 Last EDR Contact: 10/26/2021

Next Scheduled EDR Contact: 02/07/2022 Data Release Frequency: Quarterly

CONSENT: Superfund (CERCLA) Consent Decrees

Major legal settlements that establish responsibility and standards for cleanup at NPL (Superfund) sites. Released periodically by United States District Courts after settlement by parties to litigation matters.

Date of Government Version: 09/30/2021 Date Data Arrived at EDR: 10/13/2021 Date Made Active in Reports: 01/10/2022

Number of Days to Update: 89

Source: Department of Justice, Consent Decree Library

Telephone: Varies

Last EDR Contact: 01/03/2022

Next Scheduled EDR Contact: 04/18/2022

Data Release Frequency: Varies

BRS: Biennial Reporting System

The Biennial Reporting System is a national system administered by the EPA that collects data on the generation and management of hazardous waste. BRS captures detailed data from two groups: Large Quantity Generators (LQG) and Treatment, Storage, and Disposal Facilities.

Date of Government Version: 12/31/2019 Date Data Arrived at EDR: 09/15/2021 Date Made Active in Reports: 12/14/2021

Number of Days to Update: 90

Source: EPA/NTIS Telephone: 800-424-9346 Last EDR Contact: 12/17/2021

Next Scheduled EDR Contact: 04/04/2022 Data Release Frequency: Biennially

INDIAN RESERV: Indian Reservations

This map layer portrays Indian administered lands of the United States that have any area equal to or greater than 640 acres.

Date of Government Version: 12/31/2014 Date Data Arrived at EDR: 07/14/2015 Date Made Active in Reports: 01/10/2017

Number of Days to Update: 546

Source: USGS

Telephone: 202-208-3710 Last EDR Contact: 01/04/2022

Next Scheduled EDR Contact: 04/18/2022 Data Release Frequency: Semi-Annually

FUSRAP: Formerly Utilized Sites Remedial Action Program

DOE established the Formerly Utilized Sites Remedial Action Program (FUSRAP) in 1974 to remediate sites where radioactive contamination remained from Manhattan Project and early U.S. Atomic Energy Commission (AEC) operations.

Date of Government Version: 07/26/2021 Date Data Arrived at EDR: 07/27/2021 Date Made Active in Reports: 10/22/2021

Number of Days to Update: 87

Source: Department of Energy Telephone: 202-586-3559 Last EDR Contact: 11/01/2021

Next Scheduled EDR Contact: 02/14/2022 Data Release Frequency: Varies

UMTRA: Uranium Mill Tailings Sites

Uranium ore was mined by private companies for federal government use in national defense programs. When the mills shut down, large piles of the sand-like material (mill tailings) remain after uranium has been extracted from the ore. Levels of human exposure to radioactive materials from the piles are low; however, in some cases tailings were used as construction materials before the potential health hazards of the tailings were recognized.

Date of Government Version: 08/30/2019 Date Data Arrived at EDR: 11/15/2019 Date Made Active in Reports: 01/28/2020

Number of Days to Update: 74

Source: Department of Energy Telephone: 505-845-0011 Last EDR Contact: 12/09/2021

Next Scheduled EDR Contact: 02/28/2022 Data Release Frequency: Varies

LEAD SMELTER 1: Lead Smelter Sites

A listing of former lead smelter site locations.

Date of Government Version: 10/20/2021 Date Data Arrived at EDR: 11/05/2021 Date Made Active in Reports: 11/29/2021

Number of Days to Update: 24

Source: Environmental Protection Agency

Telephone: 703-603-8787 Last EDR Contact: 01/13/2022

Next Scheduled EDR Contact: 04/11/2022 Data Release Frequency: Varies

LEAD SMELTER 2: Lead Smelter Sites

A list of several hundred sites in the U.S. where secondary lead smelting was done from 1931and 1964. These sites

may pose a threat to public health through ingestion or inhalation of contaminated soil or dust

Date of Government Version: 04/05/2001 Date Data Arrived at EDR: 10/27/2010 Date Made Active in Reports: 12/02/2010

Number of Days to Update: 36

Source: American Journal of Public Health

Telephone: 703-305-6451 Last EDR Contact: 12/02/2009 Next Scheduled EDR Contact: N/A

Data Release Frequency: No Update Planned

US AIRS (AFS): Aerometric Information Retrieval System Facility Subsystem (AFS)

The database is a sub-system of Aerometric Information Retrieval System (AIRS). AFS contains compliance data on air pollution point sources regulated by the U.S. EPA and/or state and local air regulatory agencies. This information comes from source reports by various stationary sources of air pollution, such as electric power plants, steel mills, factories, and universities, and provides information about the air pollutants they produce. Action, air program, air program pollutant, and general level plant data. It is used to track emissions and compliance data from industrial plants.

Date of Government Version: 10/12/2016 Date Data Arrived at EDR: 10/26/2016 Date Made Active in Reports: 02/03/2017

Number of Days to Update: 100

Source: EPA

Telephone: 202-564-2496 Last EDR Contact: 09/26/2017

Next Scheduled EDR Contact: 01/08/2018 Data Release Frequency: Annually

US AIRS MINOR: Air Facility System Data A listing of minor source facilities.

Date of Government Version: 10/12/2016 Date Data Arrived at EDR: 10/26/2016 Date Made Active in Reports: 02/03/2017

Number of Days to Update: 100

Source: EPA

Telephone: 202-564-2496 Last EDR Contact: 09/26/2017

Next Scheduled EDR Contact: 01/08/2018 Data Release Frequency: Annually

MINES VIOLATIONS: MSHA Violation Assessment Data

Mines violation and assessment information. Department of Labor, Mine Safety & Health Administration.

Date of Government Version: 06/30/2021 Date Data Arrived at EDR: 07/01/2021 Date Made Active in Reports: 09/28/2021

Number of Days to Update: 89

Source: DOL, Mine Safety & Health Admi

Telephone: 202-693-9424 Last EDR Contact: 12/20/2021

Next Scheduled EDR Contact: 03/14/2022 Data Release Frequency: Quarterly

US MINES: Mines Master Index File

Contains all mine identification numbers issued for mines active or opened since 1971. The data also includes violation information.

Date of Government Version: 08/09/2021 Date Data Arrived at EDR: 08/24/2021 Date Made Active in Reports: 11/19/2021

Number of Days to Update: 87

Source: Department of Labor, Mine Safety and Health Administration

Telephone: 303-231-5959 Last EDR Contact: 11/22/2021

Next Scheduled EDR Contact: 03/07/2022 Data Release Frequency: Semi-Annually

US MINES 2: Ferrous and Nonferrous Metal Mines Database Listing

This map layer includes ferrous (ferrous metal mines are facilities that extract ferrous metals, such as iron ore or molybdenum) and nonferrous (Nonferrous metal mines are facilities that extract nonferrous metals, such as gold, silver, copper, zinc, and lead) metal mines in the United States.

Date of Government Version: 05/06/2020 Date Data Arrived at EDR: 05/27/2020 Date Made Active in Reports: 08/13/2020

Number of Days to Update: 78

Source: USGS

Telephone: 703-648-7709 Last EDR Contact: 11/22/2021

Next Scheduled EDR Contact: 03/07/2022 Data Release Frequency: Varies

US MINES 3: Active Mines & Mineral Plants Database Listing

Active Mines and Mineral Processing Plant operations for commodities monitored by the Minerals Information Team of the USGS.

Date of Government Version: 04/14/2011 Date Data Arrived at EDR: 06/08/2011 Date Made Active in Reports: 09/13/2011

Number of Days to Update: 97

Source: USGS

Telephone: 703-648-7709 Last EDR Contact: 11/22/2021

Next Scheduled EDR Contact: 03/07/2022 Data Release Frequency: Varies

ABANDONED MINES: Abandoned Mines

An inventory of land and water impacted by past mining (primarily coal mining) is maintained by OSMRE to provide information needed to implement the Surface Mining Control and Reclamation Act of 1977 (SMCRA). The inventory contains information on the location, type, and extent of AML impacts, as well as, information on the cost associated with the reclamation of those problems. The inventory is based upon field surveys by State, Tribal, and OSMRE program officials. It is dynamic to the extent that it is modified as new problems are identified and existing problems are reclaimed.

Date of Government Version: 09/14/2021 Date Data Arrived at EDR: 09/15/2021 Date Made Active in Reports: 12/15/2021

Number of Days to Update: 91

Source: Department of Interior Telephone: 202-208-2609 Last EDR Contact: 12/14/2021

Next Scheduled EDR Contact: 03/21/2022 Data Release Frequency: Quarterly

FINDS: Facility Index System/Facility Registry System

Facility Index System. FINDS contains both facility information and 'pointers' to other sources that contain more detail. EDR includes the following FINDS databases in this report: PCS (Permit Compliance System), AIRS (Aerometric Information Retrieval System), DOCKET (Enforcement Docket used to manage and track information on civil judicial enforcement cases for all environmental statutes), FURS (Federal Underground Injection Control), C-DOCKET (Criminal Docket System used to track criminal enforcement actions for all environmental statutes), FFIS (Federal Facilities Information System), STATE (State Environmental Laws and Statutes), and PADS (PCB Activity Data System).

Date of Government Version: 05/05/2021 Date Data Arrived at EDR: 05/18/2021 Date Made Active in Reports: 08/17/2021

Number of Days to Update: 91

Source: EPA

Telephone: (415) 947-8000 Last EDR Contact: 11/22/2021

Next Scheduled EDR Contact: 03/14/2022 Data Release Frequency: Quarterly

UXO: Unexploded Ordnance Sites

A listing of unexploded ordnance site locations

Date of Government Version: 12/31/2018 Date Data Arrived at EDR: 07/02/2020 Date Made Active in Reports: 09/17/2020

Number of Days to Update: 77

Source: Department of Defense Telephone: 703-704-1564 Last EDR Contact: 01/11/2022

Next Scheduled EDR Contact: 04/25/2022 Data Release Frequency: Varies

DOCKET HWC: Hazardous Waste Compliance Docket Listing

A complete list of the Federal Agency Hazardous Waste Compliance Docket Facilities.

Date of Government Version: 05/06/2021 Date Data Arrived at EDR: 05/21/2021 Date Made Active in Reports: 08/11/2021

Number of Days to Update: 82

Source: Environmental Protection Agency

Telephone: 202-564-0527 Last EDR Contact: 11/23/2021

Next Scheduled EDR Contact: 03/07/2022 Data Release Frequency: Varies

ECHO: Enforcement & Compliance History Information

ECHO provides integrated compliance and enforcement information for about 800,000 regulated facilities nationwide.

Date of Government Version: 01/01/2022 Date Data Arrived at EDR: 01/04/2022 Date Made Active in Reports: 01/10/2022

Number of Days to Update: 6

Source: Environmental Protection Agency

Telephone: 202-564-2280 Last EDR Contact: 01/04/2022

Next Scheduled EDR Contact: 04/18/2022 Data Release Frequency: Quarterly

FUELS PROGRAM: EPA Fuels Program Registered Listing

This listing includes facilities that are registered under the Part 80 (Code of Federal Regulations) EPA Fuels

Programs. All companies now are required to submit new and updated registrations.

Date of Government Version: 08/13/2021 Date Data Arrived at EDR: 08/13/2021 Date Made Active in Reports: 10/22/2021

Number of Days to Update: 70

Source: EPA

Telephone: 800-385-6164 Last EDR Contact: 11/15/2021

Next Scheduled EDR Contact: 02/28/2022 Data Release Frequency: Quarterly

CA BOND EXP. PLAN: Bond Expenditure Plan

Department of Health Services developed a site-specific expenditure plan as the basis for an appropriation of

Hazardous Substance Cleanup Bond Act funds. It is not updated.

Date of Government Version: 01/01/1989 Date Data Arrived at EDR: 07/27/1994 Date Made Active in Reports: 08/02/1994

Number of Days to Update: 6

Source: Department of Health Services

Telephone: 916-255-2118 Last EDR Contact: 05/31/1994 Next Scheduled EDR Contact: N/A

Data Release Frequency: No Update Planned

CORTESE: "Cortese" Hazardous Waste & Substances Sites List

The sites for the list are designated by the State Water Resource Control Board (LUST), the Integrated Waste

Board (SWF/LS), and the Department of Toxic Substances Control (Cal-Sites).

Date of Government Version: 09/20/2021 Date Data Arrived at EDR: 09/21/2021 Date Made Active in Reports: 12/08/2021

Number of Days to Update: 78

Source: CAL EPA/Office of Emergency Information

Telephone: 916-323-3400 Last EDR Contact: 12/16/2021

Next Scheduled EDR Contact: 04/04/2022 Data Release Frequency: Quarterly

CUPA LIVERMORE-PLEASANTON: CUPA Facility Listing

list of facilities associated with the various CUPA programs in Livermore-Pleasanton

Date of Government Version: 05/01/2019 Date Data Arrived at EDR: 05/14/2019 Date Made Active in Reports: 07/17/2019

Number of Days to Update: 64

Source: Livermore-Pleasanton Fire Department

Telephone: 925-454-2361 Last EDR Contact: 11/19/2021

Next Scheduled EDR Contact: 02/21/2022 Data Release Frequency: Varies

DRYCLEANERS: Cleaner Facilities

A list of drycleaner related facilities that have EPA ID numbers. These are facilities with certain SIC codes: power laundries, family and commercial; garment pressing and cleaner's agents; linen supply; coin-operated laundries and cleaning; drycleaning plants, except rugs; carpet and upholster cleaning; industrial launderers; laundry and garment services.

Date of Government Version: 08/27/2021 Date Data Arrived at EDR: 09/01/2021 Date Made Active in Reports: 11/19/2021

Number of Days to Update: 79

Source: Department of Toxic Substance Control

Telephone: 916-327-4498 Last EDR Contact: 01/07/2022

Next Scheduled EDR Contact: 03/14/2022 Data Release Frequency: Annually

DRYCLEAN SOUTH COAST: South Coast Air Quality Management District Drycleaner Listing

A listing of dry cleaners in the South Coast Air Quality Management District

Date of Government Version: 08/18/2021 Date Data Arrived at EDR: 08/23/2021 Date Made Active in Reports: 11/12/2021

Number of Days to Update: 81

Source: South Coast Air Quality Management District

Telephone: 909-396-3211 Last EDR Contact: 11/16/2021

Next Scheduled EDR Contact: 03/07/2022 Data Release Frequency: Varies

DRYCLEAN AVAQMD: Antelope Valley Air Quality Management District Drycleaner Listing

A listing of dry cleaners in the Antelope Valley Air Quality Management District.

Date of Government Version: 08/24/2021 Date Data Arrived at EDR: 08/25/2021 Date Made Active in Reports: 11/17/2021

Number of Days to Update: 84

Source: Antelope Valley Air Quality Management District

Telephone: 661-723-8070 Last EDR Contact: 11/23/2021

Next Scheduled EDR Contact: 03/14/2022 Data Release Frequency: Varies

EMI: Emissions Inventory Data

Toxics and criteria pollutant emissions data collected by the ARB and local air pollution agencies.

Date of Government Version: 12/31/2019 Date Data Arrived at EDR: 06/10/2021 Date Made Active in Reports: 08/27/2021

Number of Days to Update: 78

Source: California Air Resources Board

Telephone: 916-322-2990 Last EDR Contact: 12/17/2021

Next Scheduled EDR Contact: 03/28/2022 Data Release Frequency: Varies

ENF: Enforcement Action Listing

A listing of Water Board Enforcement Actions. Formal is everything except Oral/Verbal Communication, Notice of

Violation, Expedited Payment Letter, and Staff Enforcement Letter.

Date of Government Version: 04/16/2021 Date Data Arrived at EDR: 04/20/2021 Date Made Active in Reports: 07/07/2021

Number of Days to Update: 78

Source: State Water Resoruces Control Board

Telephone: 916-445-9379 Last EDR Contact: 01/13/2022

Next Scheduled EDR Contact: 05/02/2022

Data Release Frequency: Varies

Financial Assurance 1: Financial Assurance Information Listing

Financial Assurance information

Date of Government Version: 10/05/2021 Date Data Arrived at EDR: 10/06/2021 Date Made Active in Reports: 12/29/2021

Number of Days to Update: 84

Source: Department of Toxic Substances Control

Telephone: 916-255-3628 Last EDR Contact: 01/13/2022

Next Scheduled EDR Contact: 05/02/2022 Data Release Frequency: Varies

Financial Assurance 2: Financial Assurance Information Listing

A listing of financial assurance information for solid waste facilities. Financial assurance is intended to ensure that resources are available to pay for the cost of closure, post-closure care, and corrective measures if the owner or operator of a regulated facility is unable or unwilling to pay.

Date of Government Version: 08/13/2021 Date Data Arrived at EDR: 08/13/2021 Date Made Active in Reports: 11/05/2021

Number of Days to Update: 84

Source: California Integrated Waste Management Board

Telephone: 916-341-6066 Last EDR Contact: 11/16/2021

Next Scheduled EDR Contact: 02/21/2022 Data Release Frequency: Varies

HAZNET: Facility and Manifest Data

Facility and Manifest Data. The data is extracted from the copies of hazardous waste manifests received each year by the DTSC. The annual volume of manifests is typically 700,000 - 1,000,000 annually, representing approximately 350,000 - 500,000 shipments. Data are from the manifests submitted without correction, and therefore many contain some invalid values for data elements such as generator ID, TSD ID, waste category, and disposal method. This database begins with calendar year 1993.

Date of Government Version: 12/31/2019 Date Data Arrived at EDR: 04/15/2020 Date Made Active in Reports: 07/02/2020

Number of Days to Update: 78

Source: California Environmental Protection Agency

Telephone: 916-255-1136 Last EDR Contact: 01/07/2022

Next Scheduled EDR Contact: 04/18/2022 Data Release Frequency: Annually

ICE: ICE

Contains data pertaining to the Permitted Facilities with Inspections / Enforcements sites tracked in Envirostor.

Date of Government Version: 08/13/2021 Date Data Arrived at EDR: 08/13/2021 Date Made Active in Reports: 11/08/2021

Number of Days to Update: 87

Source: Department of Toxic Subsances Control

Telephone: 877-786-9427 Last EDR Contact: 11/15/2021

Next Scheduled EDR Contact: 02/28/2022 Data Release Frequency: Quarterly

HIST CORTESE: Hazardous Waste & Substance Site List

The sites for the list are designated by the State Water Resource Control Board [LUST], the Integrated Waste Board [SWF/LS], and the Department of Toxic Substances Control [CALSITES]. This listing is no longer updated by the state agency.

Date of Government Version: 04/01/2001 Date Data Arrived at EDR: 01/22/2009 Date Made Active in Reports: 04/08/2009

Number of Days to Update: 76

Source: Department of Toxic Substances Control

Telephone: 916-323-3400 Last EDR Contact: 01/22/2009 Next Scheduled EDR Contact: N/A

Data Release Frequency: No Update Planned

HWP: EnviroStor Permitted Facilities Listing

Detailed information on permitted hazardous waste facilities and corrective action ("cleanups") tracked in EnviroStor.

Date of Government Version: 08/13/2021 Date Data Arrived at EDR: 08/13/2021 Date Made Active in Reports: 11/08/2021

Number of Days to Update: 87

Source: Department of Toxic Substances Control

Telephone: 916-323-3400 Last EDR Contact: 11/15/2021

Next Scheduled EDR Contact: 02/28/2022 Data Release Frequency: Quarterly

HWT: Registered Hazardous Waste Transporter Database

A listing of hazardous waste transporters. In California, unless specifically exempted, it is unlawful for any person to transport hazardous wastes unless the person holds a valid registration issued by DTSC. A hazardous waste transporter registration is valid for one year and is assigned a unique registration number.

Date of Government Version: 10/04/2021 Date Data Arrived at EDR: 10/05/2021 Date Made Active in Reports: 12/22/2021

Number of Days to Update: 78

Source: Department of Toxic Substances Control

Telephone: 916-440-7145 Last EDR Contact: 01/04/2022

Next Scheduled EDR Contact: 04/18/2022 Data Release Frequency: Quarterly

MINES: Mines Site Location Listing

A listing of mine site locations from the Office of Mine Reclamation.

Date of Government Version: 09/07/2021 Date Data Arrived at EDR: 09/07/2021 Date Made Active in Reports: 11/29/2021

Number of Days to Update: 83

Source: Department of Conservation Telephone: 916-322-1080

Last EDR Contact: 12/07/2021

Next Scheduled EDR Contact: 03/21/2022 Data Release Frequency: Quarterly

MWMP: Medical Waste Management Program Listing

The Medical Waste Management Program (MWMP) ensures the proper handling and disposal of medical waste by permitting and inspecting medical waste Offsite Treatment Facilities (PDF) and Transfer Stations (PDF) throughout the state. MWMP also oversees all Medical Waste Transporters.

Date of Government Version: 08/05/2021 Date Data Arrived at EDR: 08/31/2021 Date Made Active in Reports: 11/19/2021

Number of Days to Update: 80

Source: Department of Public Health Telephone: 916-558-1784 Last EDR Contact: 11/30/2021

Next Scheduled EDR Contact: 03/14/2022 Data Release Frequency: Varies

NPDES: NPDES Permits Listing

A listing of NPDES permits, including stormwater.

Date of Government Version: 05/10/2021 Date Data Arrived at EDR: 05/11/2021 Date Made Active in Reports: 07/27/2021

Number of Days to Update: 77

Source: State Water Resources Control Board

Telephone: 916-445-9379 Last EDR Contact: 11/09/2021

Next Scheduled EDR Contact: 02/21/2022 Data Release Frequency: Quarterly

PEST LIC: Pesticide Regulation Licenses Listing

A listing of licenses and certificates issued by the Department of Pesticide Regulation. The DPR issues licenses and/or certificates to: Persons and businesses that apply or sell pesticides; Pest control dealers and brokers; Persons who advise on agricultural pesticide applications.

Date of Government Version: 08/30/2021 Date Data Arrived at EDR: 08/31/2021 Date Made Active in Reports: 11/19/2021

Number of Days to Update: 80

Source: Department of Pesticide Regulation

Telephone: 916-445-4038 Last EDR Contact: 11/30/2021

Next Scheduled EDR Contact: 03/14/2022 Data Release Frequency: Quarterly

PROC: Certified Processors Database A listing of certified processors.

> Date of Government Version: 06/04/2021 Date Data Arrived at EDR: 06/04/2021 Date Made Active in Reports: 08/27/2021

Number of Days to Update: 84

Source: Department of Conservation

Telephone: 916-323-3836 Last EDR Contact: 11/29/2021

Next Scheduled EDR Contact: 03/21/2022 Data Release Frequency: Quarterly

NOTIFY 65: Proposition 65 Records

Listings of all Proposition 65 incidents reported to counties by the State Water Resources Control Board and the Regional Water Quality Control Board. This database is no longer updated by the reporting agency.

Date of Government Version: 03/12/2021 Date Data Arrived at EDR: 03/16/2021 Date Made Active in Reports: 06/01/2021

Number of Days to Update: 77

Source: State Water Resources Control Board

Telephone: 916-445-3846 Last EDR Contact: 12/08/2021

Next Scheduled EDR Contact: 03/28/2022 Data Release Frequency: No Update Planned

UIC: UIC Listing

A listing of wells identified as underground injection wells, in the California Oil and Gas Wells database.

Date of Government Version: 06/03/2021 Date Data Arrived at EDR: 06/03/2021 Date Made Active in Reports: 08/25/2021

Number of Days to Update: 83

Source: Deaprtment of Conservation Telephone: 916-445-2408 Last EDR Contact: 12/07/2021

Next Scheduled EDR Contact: 03/21/2022 Data Release Frequency: Varies

UIC GEO: Underground Injection Control Sites (GEOTRACKER)

Underground control injection sites

Date of Government Version: 09/07/2021 Date Data Arrived at EDR: 09/07/2021 Date Made Active in Reports: 11/29/2021

Number of Days to Update: 83

Source: State Water Resource Control Board

Telephone: 866-480-1028 Last EDR Contact: 12/07/2021

Next Scheduled EDR Contact: 03/21/2022 Data Release Frequency: Varies

WASTEWATER PITS: Oil Wastewater Pits Listing

Water officials discovered that oil producers have been dumping chemical-laden wastewater into hundreds of unlined pits that are operating without proper permits. Inspections completed by the Central Valley Regional Water Quality Control Board revealed the existence of previously unidentified waste sites. The water boards review found that more than one-third of the region's active disposal pits are operating without permission.

Date of Government Version: 02/11/2021 Date Data Arrived at EDR: 07/01/2021 Date Made Active in Reports: 09/29/2021

Number of Days to Update: 90

Source: RWQCB, Central Valley Region Telephone: 559-445-5577

Last EDR Contact: 01/07/2022

Next Scheduled EDR Contact: 04/18/2022

Data Release Frequency: Varies

WDS: Waste Discharge System

Sites which have been issued waste discharge requirements.

Date of Government Version: 06/19/2007 Date Data Arrived at EDR: 06/20/2007 Date Made Active in Reports: 06/29/2007

Number of Days to Update: 9

Source: State Water Resources Control Board

Telephone: 916-341-5227 Last EDR Contact: 11/15/2021

Next Scheduled EDR Contact: 02/28/2022 Data Release Frequency: No Update Planned

WIP: Well Investigation Program Case List

Well Investigation Program case in the San Gabriel and San Fernando Valley area.

Date of Government Version: 07/03/2009 Date Data Arrived at EDR: 07/21/2009 Date Made Active in Reports: 08/03/2009

Number of Days to Update: 13

Source: Los Angeles Water Quality Control Board

Telephone: 213-576-6726 Last EDR Contact: 12/14/2021

Next Scheduled EDR Contact: 04/04/2022 Data Release Frequency: No Update Planned

MILITARY PRIV SITES: Military Privatized Sites (GEOTRACKER)

Military privatized sites

Date of Government Version: 09/07/2021 Date Data Arrived at EDR: 09/07/2021 Date Made Active in Reports: 11/29/2021

Number of Days to Update: 83

Source: State Water Resources Control Board

Telephone: 866-480-1028 Last EDR Contact: 12/07/2021

Next Scheduled EDR Contact: 03/21/2022 Data Release Frequency: Varies

PROJECT: Project Sites (GEOTRACKER)

Projects sites

Date of Government Version: 09/07/2021 Date Data Arrived at EDR: 09/07/2021 Date Made Active in Reports: 11/29/2021

Number of Days to Update: 83

Source: State Water Resources Control Board

Telephone: 866-480-1028 Last EDR Contact: 12/07/2021

Next Scheduled EDR Contact: 03/21/2022 Data Release Frequency: Varies

WDR: Waste Discharge Requirements Listing

In general, the Waste Discharge Requirements (WDRs) Program (sometimes also referred to as the "Non Chapter 15 (Non 15) Program") regulates point discharges that are exempt pursuant to Subsection 20090 of Title 27 and not subject to the Federal Water Pollution Control Act. Exemptions from Title 27 may be granted for nine categories of discharges (e.g., sewage, wastewater, etc.) that meet, and continue to meet, the preconditions listed for each specific exemption. The scope of the WDRs Program also includes the discharge of wastes classified as inert, pursuant to section 20230 of Title 27.

Date of Government Version: 09/07/2021 Date Data Arrived at EDR: 09/08/2021 Date Made Active in Reports: 12/01/2021

Number of Days to Update: 84

Source: State Water Resources Control Board

Telephone: 916-341-5810 Last EDR Contact: 12/07/2021

Next Scheduled EDR Contact: 03/21/2022 Data Release Frequency: Quarterly

CIWQS: California Integrated Water Quality System

The California Integrated Water Quality System (CIWQS) is a computer system used by the State and Regional Water Quality Control Boards to track information about places of environmental interest, manage permits and other orders,

track inspections, and manage violations and enforcement activities.

Date of Government Version: 08/30/2021 Date Data Arrived at EDR: 08/31/2021 Date Made Active in Reports: 11/19/2021

Number of Days to Update: 80

Source: State Water Resources Control Board

Telephone: 866-794-4977 Last EDR Contact: 11/30/2021

Next Scheduled EDR Contact: 03/14/2022

Data Release Frequency: Varies

CERS: CalEPA Regulated Site Portal Data

The CalEPA Regulated Site Portal database combines data about environmentally regulated sites and facilities in California into a single database. It combines data from a variety of state and federal databases, and provides an overview of regulated activities across the spectrum of environmental programs for any given location in California. These activities include hazardous materials and waste, state and federal cleanups, impacted ground and surface waters, and toxic materials

Date of Government Version: 10/18/2021 Date Data Arrived at EDR: 10/19/2021

Date Made Active in Reports: 01/12/2022 Number of Days to Update: 85 Source: California Environmental Protection Agency

Telephone: 916-323-2514 Last EDR Contact: 10/19/2021

Next Scheduled EDR Contact: 01/31/2022 Data Release Frequency: Varies

NON-CASE INFO: Non-Case Information Sites (GEOTRACKER)

Non-Case Information sites

Date of Government Version: 09/07/2021 Date Data Arrived at EDR: 09/07/2021 Date Made Active in Reports: 11/29/2021

Number of Days to Update: 83

Source: State Water Resources Control Board

Telephone: 866-480-1028 Last EDR Contact: 12/07/2021

Next Scheduled EDR Contact: 03/21/2022 Data Release Frequency: Varies

OTHER OIL GAS: Other Oil & Gas Projects Sites (GEOTRACKER)

Other Oil & Gas Projects sites

Date of Government Version: 09/07/2021 Date Data Arrived at EDR: 09/07/2021 Date Made Active in Reports: 11/29/2021

Number of Days to Update: 83

Source: State Water Resources Control Board

Telephone: 866-480-1028 Last EDR Contact: 12/07/2021

Next Scheduled EDR Contact: 03/21/2022 Data Release Frequency: Varies

PROD WATER PONDS: Produced Water Ponds Sites (GEOTRACKER)

Produced water ponds sites

Date of Government Version: 09/07/2021 Date Data Arrived at EDR: 09/07/2021 Date Made Active in Reports: 11/29/2021

Number of Days to Update: 83

Source: State Water Resources Control Board

Telephone: 866-480-1028 Last EDR Contact: 12/07/2021

Next Scheduled EDR Contact: 03/21/2022

Data Release Frequency: Varies

SAMPLING POINT: Sampling Point? Public Sites (GEOTRACKER)

Sampling point - public sites

Date of Government Version: 09/07/2021 Date Data Arrived at EDR: 09/07/2021 Date Made Active in Reports: 11/29/2021

Number of Days to Update: 83

Source: State Water Resources Control Board

Telephone: 866-480-1028 Last EDR Contact: 12/07/2021

Next Scheduled EDR Contact: 03/21/2022 Data Release Frequency: Varies

WELL STIM PROJ: Well Stimulation Project (GEOTRACKER)

Includes areas of groundwater monitoring plans, a depiction of the monitoring network, and the facilities, boundaries, and subsurface characteristics of the oilfield and the features (oil and gas wells, produced water ponds, UIC

wells, water supply wells, etc?) being monitored

Date of Government Version: 09/07/2021 Date Data Arrived at EDR: 09/07/2021 Date Made Active in Reports: 11/29/2021

Number of Days to Update: 83

Source: State Water Resources Control Board

Telephone: 866-480-1028 Last EDR Contact: 12/07/2021

Next Scheduled EDR Contact: 03/21/2022 Data Release Frequency: Varies

PCS INACTIVE: Listing of Inactive PCS Permits

An inactive permit is a facility that has shut down or is no longer discharging.

Date of Government Version: 11/05/2014
Date Data Arrived at EDR: 01/06/2015
Date Made Active in Reports: 05/06/2015

Number of Days to Update: 120

Source: EPA

Telephone: 202-564-2496 Last EDR Contact: 12/29/2021

Next Scheduled EDR Contact: 04/18/2022 Data Release Frequency: Semi-Annually

PCS: Permit Compliance System

PCS is a computerized management information system that contains data on National Pollutant Discharge Elimination System (NPDES) permit holding facilities. PCS tracks the permit, compliance, and enforcement status of NPDES facilities.

Date of Government Version: 07/14/2011

Date Data Arrived at EDR: 08/05/2011
Date Made Active in Reports: 09/29/2011

Number of Days to Update: 55

Source: EPA, Office of Water Telephone: 202-564-2496 Last EDR Contact: 12/29/2021

Next Scheduled EDR Contact: 04/18/2022 Data Release Frequency: Semi-Annually

HWTS: Hazardous Waste Tracking System

DTSC maintains the Hazardous Waste Tracking System that stores ID number information since the early 1980s and manifest data since 1993. The system collects both manifest copies from the generator and destination facility.

Date of Government Version: 07/13/2021 Date Data Arrived at EDR: 07/14/2021 Date Made Active in Reports: 10/06/2021

Number of Days to Update: 84

Source: Department of Toxic Substances Control

Telephone: 916-324-2444 Last EDR Contact: 01/13/2022

Next Scheduled EDR Contact: 04/18/2022 Data Release Frequency: Varies

MINES MRDS: Mineral Resources Data System

Mineral Resources Data System

Date of Government Version: 04/06/2018 Date Data Arrived at EDR: 10/21/2019 Date Made Active in Reports: 10/24/2019

Number of Days to Update: 3

Source: USGS

Telephone: 703-648-6533 Last EDR Contact: 11/23/2021

Next Scheduled EDR Contact: 03/07/2022 Data Release Frequency: Varies

PCS ENF: Enforcement data

No description is available for this data

Date of Government Version: 12/31/2014 Date Data Arrived at EDR: 02/05/2015 Date Made Active in Reports: 03/06/2015

Number of Days to Update: 29

Source: EPA

Telephone: 202-564-2497 Last EDR Contact: 12/29/2021

Next Scheduled EDR Contact: 04/18/2022 Data Release Frequency: Varies

EDR HIGH RISK HISTORICAL RECORDS

EDR Exclusive Records

EDR MGP: EDR Proprietary Manufactured Gas Plants

The EDR Proprietary Manufactured Gas Plant Database includes records of coal gas plants (manufactured gas plants) compiled by EDR's researchers. Manufactured gas sites were used in the United States from the 1800's to 1950's to produce a gas that could be distributed and used as fuel. These plants used whale oil, rosin, coal, or a mixture of coal, oil, and water that also produced a significant amount of waste. Many of the byproducts of the gas production, such as coal tar (oily waste containing volatile and non-volatile chemicals), sludges, oils and other compounds are potentially hazardous to human health and the environment. The byproduct from this process was frequently disposed of directly at the plant site and can remain or spread slowly, serving as a continuous source of soil and groundwater contamination.

Date of Government Version: N/A Date Data Arrived at EDR: N/A Date Made Active in Reports: N/A

Number of Days to Update: N/A

Source: EDR, Inc. Telephone: N/A Last EDR Contact: N/A

Next Scheduled EDR Contact: N/A

Data Release Frequency: No Update Planned

EDR Hist Auto: EDR Exclusive Historical Auto Stations

EDR has searched selected national collections of business directories and has collected listings of potential gas station/filling station/service station sites that were available to EDR researchers. EDR's review was limited to those categories of sources that might, in EDR's opinion, include gas station/filling station/service station establishments. The categories reviewed included, but were not limited to gas, gas station, gasoline station, filling station, auto, automobile repair, auto service station, service station, etc. This database falls within a category of information EDR classifies as "High Risk Historical Records", or HRHR. EDR's HRHR effort presents unique and sometimes proprietary data about past sites and operations that typically create environmental concerns, but may not show up in current government records searches.

Date of Government Version: N/A Date Data Arrived at EDR: N/A Date Made Active in Reports: N/A

Number of Days to Update: N/A

Source: EDR, Inc. Telephone: N/A Last EDR Contact: N/A

Next Scheduled EDR Contact: N/A Data Release Frequency: Varies

EDR Hist Cleaner: EDR Exclusive Historical Cleaners

EDR has searched selected national collections of business directories and has collected listings of potential dry cleaner sites that were available to EDR researchers. EDR's review was limited to those categories of sources that might, in EDR's opinion, include dry cleaning establishments. The categories reviewed included, but were not limited to dry cleaners, cleaners, laundry, laundromat, cleaning/laundry, wash & dry etc. This database falls within a category of information EDR classifies as "High Risk Historical Records", or HRHR. EDR's HRHR effort presents unique and sometimes proprietary data about past sites and operations that typically create environmental concerns, but may not show up in current government records searches.

Date of Government Version: N/A Date Data Arrived at EDR: N/A Date Made Active in Reports: N/A

Number of Days to Update: N/A

Source: EDR, Inc. Telephone: N/A Last EDR Contact: N/A

Next Scheduled EDR Contact: N/A Data Release Frequency: Varies

EDR RECOVERED GOVERNMENT ARCHIVES

Exclusive Recovered Govt. Archives

RGA LF: Recovered Government Archive Solid Waste Facilities List

The EDR Recovered Government Archive Landfill database provides a list of landfills derived from historical databases and includes many records that no longer appear in current government lists. Compiled from Records formerly available from the Department of Resources Recycling and Recovery in California.

Date of Government Version: N/A
Date Data Arrived at EDR: 07/01/2013
Date Made Active in Reports: 01/13/2014
Number of Days to Update: 196

Source: Department of Resources Recycling and Recovery Telephone: N/A

Last EDR Contact: 06/01/2012 Next Scheduled EDR Contact: N/A Data Release Frequency: Varies

RGA LUST: Recovered Government Archive Leaking Underground Storage Tank

The EDR Recovered Government Archive Leaking Underground Storage Tank database provides a list of LUST incidents derived from historical databases and includes many records that no longer appear in current government lists. Compiled from Records formerly available from the State Water Resources Control Board in California.

Date of Government Version: N/A
Date Data Arrived at EDR: 07/01/2013
Date Made Active in Reports: 12/30/2013
Number of Days to Update: 182

Source: State Water Resources Control Board Telephone: N/A Last EDR Contact: 06/01/2012

Next Scheduled EDR Contact: N/A
Data Release Frequency: Varies

COUNTY RECORDS

ALAMEDA COUNTY:

CS ALAMEDA: Contaminated Sites

A listing of contaminated sites overseen by the Toxic Release Program (oil and groundwater contamination from chemical releases and spills) and the Leaking Underground Storage Tank Program (soil and ground water contamination from leaking petroleum USTs).

Date of Government Version: 01/09/2019 Date Data Arrived at EDR: 01/11/2019 Date Made Active in Reports: 03/05/2019

Number of Days to Update: 53

Source: Alameda County Environmental Health Services

Telephone: 510-567-6700 Last EDR Contact: 12/28/2021

Next Scheduled EDR Contact: 04/18/2022 Data Release Frequency: Semi-Annually

UST ALAMEDA: Underground Tanks

Underground storage tank sites located in Alameda county.

Date of Government Version: 09/30/2021 Date Data Arrived at EDR: 10/01/2021 Date Made Active in Reports: 12/15/2021

Number of Days to Update: 75

Source: Alameda County Environmental Health Services

Telephone: 510-567-6700 Last EDR Contact: 12/28/2021

Next Scheduled EDR Contact: 04/18/2022 Data Release Frequency: Semi-Annually

AMADOR COUNTY:

CUPA AMADOR: CUPA Facility List

Cupa Facility List

Date of Government Version: 08/05/2021 Date Data Arrived at EDR: 08/06/2021 Date Made Active in Reports: 09/17/2021

Number of Days to Update: 42

Source: Amador County Environmental Health

Telephone: 209-223-6439 Last EDR Contact: 10/29/2021

Next Scheduled EDR Contact: 02/14/2022

Data Release Frequency: Varies

BUTTE COUNTY:

CUPA BUTTE: CUPA Facility Listing

Cupa facility list.

Date of Government Version: 04/21/2017 Date Data Arrived at EDR: 04/25/2017 Date Made Active in Reports: 08/09/2017

Number of Days to Update: 106

Source: Public Health Department Telephone: 530-538-7149 Last EDR Contact: 12/28/2021

Next Scheduled EDR Contact: 04/18/2022 Data Release Frequency: No Update Planned

CALVERAS COUNTY:

CUPA CALVERAS: CUPA Facility Listing

Cupa Facility Listing

Date of Government Version: 09/15/2021 Date Data Arrived at EDR: 09/16/2021 Date Made Active in Reports: 12/09/2021

Number of Days to Update: 84

Source: Calveras County Environmental Health

Telephone: 209-754-6399 Last EDR Contact: 12/28/2021

Next Scheduled EDR Contact: 04/04/2022 Data Release Frequency: Quarterly

COLUSA COUNTY:

CUPA COLUSA: CUPA Facility List

Cupa facility list.

Date of Government Version: 04/06/2020 Date Data Arrived at EDR: 04/23/2020 Date Made Active in Reports: 07/10/2020

Number of Days to Update: 78

Source: Health & Human Services Telephone: 530-458-0396 Last EDR Contact: 10/29/2021

Next Scheduled EDR Contact: 02/14/2022 Data Release Frequency: Semi-Annually

CONTRA COSTA COUNTY:

SL CONTRA COSTA: Site List

List includes sites from the underground tank, hazardous waste generator and business plan/2185 programs.

Date of Government Version: 07/20/2021 Date Data Arrived at EDR: 07/20/2021 Date Made Active in Reports: 10/11/2021

Number of Days to Update: 83

Source: Contra Costa Health Services Department

Telephone: 925-646-2286 Last EDR Contact: 10/22/2021

Next Scheduled EDR Contact: 02/07/2022 Data Release Frequency: Semi-Annually

DEL NORTE COUNTY:

CUPA DEL NORTE: CUPA Facility List

Cupa Facility list

Date of Government Version: 06/29/2021 Date Data Arrived at EDR: 07/23/2021 Date Made Active in Reports: 10/08/2021

Number of Days to Update: 77

Source: Del Norte County Environmental Health Division

Telephone: 707-465-0426 Last EDR Contact: 10/29/2021

Next Scheduled EDR Contact: 02/07/2022

Data Release Frequency: Varies

EL DORADO COUNTY:

CUPA EL DORADO: CUPA Facility List

CUPA facility list.

Date of Government Version: 07/30/2021 Date Data Arrived at EDR: 08/03/2021 Date Made Active in Reports: 10/26/2021

Number of Days to Update: 84

Source: El Dorado County Environmental Management Department

Telephone: 530-621-6623 Last EDR Contact: 11/16/2021

Next Scheduled EDR Contact: 02/07/2022 Data Release Frequency: Varies

FRESNO COUNTY:

CUPA FRESNO: CUPA Resources List

Certified Unified Program Agency. CUPA's are responsible for implementing a unified hazardous materials and hazardous waste management regulatory program. The agency provides oversight of businesses that deal with hazardous materials, operate underground storage tanks or aboveground storage tanks.

Date of Government Version: 04/09/2021 Date Data Arrived at EDR: 06/23/2021 Date Made Active in Reports: 09/17/2021

Number of Days to Update: 86

Source: Dept. of Community Health Telephone: 559-445-3271 Last EDR Contact: 12/21/2021

Next Scheduled EDR Contact: 04/11/2022 Data Release Frequency: Semi-Annually

GLENN COUNTY:

CUPA GLENN: CUPA Facility List

Cupa facility list

Date of Government Version: 01/22/2018 Date Data Arrived at EDR: 01/24/2018 Date Made Active in Reports: 03/14/2018

Number of Days to Update: 49

Source: Glenn County Air Pollution Control District

Telephone: 830-934-6500 Last EDR Contact: 01/13/2022

Next Scheduled EDR Contact: 05/02/2022 Data Release Frequency: No Update Planned

HUMBOLDT COUNTY:

CUPA HUMBOLDT: CUPA Facility List

CUPA facility list.

Date of Government Version: 08/12/2021 Date Data Arrived at EDR: 08/12/2021 Date Made Active in Reports: 11/08/2021

Number of Days to Update: 88

Source: Humboldt County Environmental Health

Telephone: N/A

Last EDR Contact: 11/11/2021

Next Scheduled EDR Contact: 02/28/2022 Data Release Frequency: Semi-Annually

IMPERIAL COUNTY:

CUPA IMPERIAL: CUPA Facility List

Cupa facility list.

Date of Government Version: 10/18/2021 Date Data Arrived at EDR: 10/20/2021 Date Made Active in Reports: 01/12/2022

Number of Days to Update: 84

Source: San Diego Border Field Office

Telephone: 760-339-2777 Last EDR Contact: 01/13/2022

Next Scheduled EDR Contact: 05/02/2022

Data Release Frequency: Varies

INYO COUNTY:

CUPA INYO: CUPA Facility List

Cupa facility list.

Date of Government Version: 04/02/2018 Date Data Arrived at EDR: 04/03/2018 Date Made Active in Reports: 06/14/2018

Number of Days to Update: 72

Source: Inyo County Environmental Health Services

Telephone: 760-878-0238 Last EDR Contact: 11/11/2021

Next Scheduled EDR Contact: 02/28/2022

Data Release Frequency: Varies

KERN COUNTY:

CUPA KERN: CUPA Facility List

A listing of sites included in the Kern County Hazardous Material Business Plan.

Date of Government Version: 07/06/2021 Date Data Arrived at EDR: 08/12/2021 Date Made Active in Reports: 10/07/2021

Number of Days to Update: 56

Source: Kern County Public Health Telephone: 661-321-3000 Last EDR Contact: 11/11/2021

Next Scheduled EDR Contact: 02/14/2022

Data Release Frequency: Varies

UST KERN: Underground Storage Tank Sites & Tank Listing

Kern County Sites and Tanks Listing.

Date of Government Version: 07/06/2021 Date Data Arrived at EDR: 08/12/2021 Date Made Active in Reports: 08/18/2021

Number of Days to Update: 6

Source: Kern County Environment Health Services Department

Telephone: 661-862-8700 Last EDR Contact: 11/11/2021

Next Scheduled EDR Contact: 02/14/2022 Data Release Frequency: Quarterly

KINGS COUNTY:

CUPA KINGS: CUPA Facility List

A listing of sites included in the county's Certified Unified Program Agency database. California's Secretary for Environmental Protection established the unified hazardous materials and hazardous waste regulatory program as required by chapter 6.11 of the California Health and Safety Code. The Unified Program consolidates the administration, permits, inspections, and enforcement activities.

Date of Government Version: 12/03/2020 Date Data Arrived at EDR: 01/26/2021 Date Made Active in Reports: 04/14/2021

Number of Days to Update: 78

Source: Kings County Department of Public Health

Telephone: 559-584-1411 Last EDR Contact: 12/22/2021

Next Scheduled EDR Contact: 02/28/2022 Data Release Frequency: Varies

LAKE COUNTY:

CUPA LAKE: CUPA Facility List

Cupa facility list

Date of Government Version: 07/27/2021 Date Data Arrived at EDR: 07/28/2021 Date Made Active in Reports: 10/21/2021

Number of Days to Update: 85

Source: Lake County Environmental Health

Telephone: 707-263-1164 Last EDR Contact: 01/10/2022

Next Scheduled EDR Contact: 04/25/2022

Data Release Frequency: Varies

LASSEN COUNTY:

CUPA LASSEN: CUPA Facility List

Cupa facility list

Date of Government Version: 07/31/2020 Date Data Arrived at EDR: 08/21/2020 Date Made Active in Reports: 11/09/2020

Number of Days to Update: 80

Source: Lassen County Environmental Health

Telephone: 530-251-8528 Last EDR Contact: 01/13/2022

Next Scheduled EDR Contact: 05/02/2022

Data Release Frequency: Varies

LOS ANGELES COUNTY:

AOCONCERN: Key Areas of Concerns in Los Angeles County

San Gabriel Valley areas where VOC contamination is at or above the MCL as designated by region 9 EPA office. Date of Government Version: 3/30/2009 Exide Site area is a cleanup plan of lead-impacted soil surrounding the former

Exide Facility as designated by the DTSC. Date of Government Version: 7/17/2017

Date of Government Version: 03/30/2009 Date Data Arrived at EDR: 03/31/2009 Date Made Active in Reports: 10/23/2009

Number of Days to Update: 206

Source: N/A Telephone: N/A

Last EDR Contact: 12/08/2021

Next Scheduled EDR Contact: 03/28/2022 Data Release Frequency: No Update Planned

HMS LOS ANGELES: HMS: Street Number List

Industrial Waste and Underground Storage Tank Sites.

Date of Government Version: 10/14/2021 Date Data Arrived at EDR: 10/19/2021 Date Made Active in Reports: 01/13/2022

Number of Days to Update: 86

Source: Department of Public Works

Telephone: 626-458-3517 Last EDR Contact: 01/13/2022

Next Scheduled EDR Contact: 04/18/2022 Data Release Frequency: Semi-Annually

LF LOS ANGELES: List of Solid Waste Facilities Solid Waste Facilities in Los Angeles County.

> Date of Government Version: 10/08/2021 Date Data Arrived at EDR: 10/08/2021 Date Made Active in Reports: 12/29/2021

Number of Days to Update: 82

Source: La County Department of Public Works

Telephone: 818-458-5185 Last EDR Contact: 01/11/2022

Next Scheduled EDR Contact: 04/25/2022

Data Release Frequency: Varies

LF LOS ANGELES CITY: City of Los Angeles Landfills

Landfills owned and maintained by the City of Los Angeles.

Date of Government Version: 01/01/2021 Date Data Arrived at EDR: 02/18/2021 Date Made Active in Reports: 05/10/2021

Number of Days to Update: 81

Source: Engineering & Construction Division

Telephone: 213-473-7869 Last EDR Contact: 01/07/2022

Next Scheduled EDR Contact: 04/25/2022 Data Release Frequency: Varies

LOS ANGELES AST: Active & Inactive AST Inventory

A listing of active & inactive above ground petroleum storage tank site locations, located in the City of Los Angeles.

Date of Government Version: 06/01/2019 Date Data Arrived at EDR: 06/25/2019 Date Made Active in Reports: 08/22/2019

Number of Days to Update: 58

Source: Los Angeles Fire Department

Telephone: 213-978-3800 Last EDR Contact: 12/16/2021

Next Scheduled EDR Contact: 04/04/2022

Data Release Frequency: Varies

LOS ANGELES CO LF METHANE: Methane Producing Landfills

This data was created on April 30, 2012 to represent known disposal sites in Los Angeles County that may produce and emanate methane gas. The shapefile contains disposal sites within Los Angeles County that once accepted degradable refuse material. Information used to create this data was extracted from a landfill survey performed by County Engineers (Major Waste System Map, 1973) as well as historical records from CalRecycle, Regional Water Quality Control Board, and Los Angeles County Department of Public Health

Date of Government Version: 10/12/2021 Date Data Arrived at EDR: 10/13/2021 Date Made Active in Reports: 01/04/2022 Number of Days to Update: 83

Telephone: 626-458-6973 Last EDR Contact: 01/07/2022

Next Scheduled EDR Contact: 04/25/2022 Data Release Frequency: No Update Planned

Source: Los Angeles County Department of Public Works

LOS ANGELES HM: Active & Inactive Hazardous Materials Inventory

A listing of active & inactive hazardous materials facility locations, located in the City of Los Angeles.

Date of Government Version: 04/19/2021 Date Data Arrived at EDR: 06/17/2021 Date Made Active in Reports: 06/28/2021 Source: Los Angeles Fire Department Telephone: 213-978-3800

Number of Days to Update: 11

Last EDR Contact: 12/17/2021 Next Scheduled EDR Contact: 04/04/2022

Data Release Frequency: Varies

LOS ANGELES UST: Active & Inactive UST Inventory

A listing of active & inactive underground storage tank site locations and underground storage tank historical sites, located in the City of Los Angeles.

Date of Government Version: 04/19/2021

Source: Los Angeles Fire Department

Date Data Arrived at EDR: 06/17/2021 Date Made Active in Reports: 09/14/2021 Telephone: 213-978-3800 Last EDR Contact: 12/17/2021

Number of Days to Update: 89

Next Scheduled EDR Contact: 04/04/2022 Data Release Frequency: Varies

SITE MIT LOS ANGELES: Site Mitigation List

Industrial sites that have had some sort of spill or complaint.

Date of Government Version: 05/26/2021 Date Data Arrived at EDR: 07/09/2021 Date Made Active in Reports: 09/29/2021 Source: Community Health Services Telephone: 323-890-7806 Last EDR Contact: 10/15/2021

Number of Days to Update: 82

Next Scheduled EDR Contact: 01/24/2022 Data Release Frequency: Annually

UST EL SEGUNDO: City of El Segundo Underground Storage Tank Underground storage tank sites located in El Segundo city.

Date of Government Version: 01/21/2017 Date Data Arrived at EDR: 04/19/2017

Source: City of El Segundo Fire Department

Date Made Active in Reports: 05/10/2017

Telephone: 310-524-2236 Last EDR Contact: 01/07/2022

Number of Days to Update: 21

Next Scheduled EDR Contact: 04/25/2022 Data Release Frequency: No Update Planned

UST LONG BEACH: City of Long Beach Underground Storage Tank Underground storage tank sites located in the city of Long Beach.

Date of Government Version: 04/22/2019 Date Data Arrived at EDR: 04/23/2019 Date Made Active in Reports: 06/27/2019

Source: City of Long Beach Fire Department

Telephone: 562-570-2563 Last EDR Contact: 01/13/2022

Number of Days to Update: 65

Next Scheduled EDR Contact: 05/02/2022

Data Release Frequency: Varies

UST TORRANCE: City of Torrance Underground Storage Tank
Underground storage tank sites located in the city of Torrance.

Date of Government Version: 02/02/2021 Date Data Arrived at EDR: 04/28/2021 Date Made Active in Reports: 07/13/2021

Number of Days to Update: 76

Source: City of Torrance Fire Department

Telephone: 310-618-2973 Last EDR Contact: 01/13/2022

Next Scheduled EDR Contact: 05/02/2022 Data Release Frequency: Semi-Annually

MADERA COUNTY:

CUPA MADERA: CUPA Facility List

A listing of sites included in the county's Certified Unified Program Agency database. California's Secretary for Environmental Protection established the unified hazardous materials and hazardous waste regulatory program as required by chapter 6.11 of the California Health and Safety Code. The Unified Program consolidates the administration, permits, inspections, and enforcement activities.

Date of Government Version: 08/10/2020 Date Data Arrived at EDR: 08/12/2020 Date Made Active in Reports: 10/23/2020

Number of Days to Update: 72

Source: Madera County Environmental Health

Telephone: 559-675-7823 Last EDR Contact: 11/11/2021

Next Scheduled EDR Contact: 02/28/2022 Data Release Frequency: Varies

MARIN COUNTY:

UST MARIN: Underground Storage Tank Sites Currently permitted USTs in Marin County.

> Date of Government Version: 09/26/2018 Date Data Arrived at EDR: 10/04/2018 Date Made Active in Reports: 11/02/2018

Number of Days to Update: 29

Source: Public Works Department Waste Management

Telephone: 415-473-6647 Last EDR Contact: 12/20/2021

Next Scheduled EDR Contact: 04/11/2022 Data Release Frequency: Semi-Annually

MENDOCINO COUNTY:

UST MENDOCINO: Mendocino County UST Database

A listing of underground storage tank locations in Mendocino County.

Date of Government Version: 09/22/2021 Date Data Arrived at EDR: 11/18/2021 Date Made Active in Reports: 11/22/2021

Number of Days to Update: 4

Source: Department of Public Health

Telephone: 707-463-4466 Last EDR Contact: 11/16/2021

Next Scheduled EDR Contact: 03/07/2022 Data Release Frequency: Annually

MERCED COUNTY:

CUPA MERCED: CUPA Facility List

CUPA facility list.

Date of Government Version: 08/11/2021 Date Data Arrived at EDR: 08/12/2021 Date Made Active in Reports: 11/08/2021

Number of Days to Update: 88

Source: Merced County Environmental Health

Telephone: 209-381-1094 Last EDR Contact: 11/23/2021

Next Scheduled EDR Contact: 02/28/2022

Data Release Frequency: Varies

MONO COUNTY:

CUPA MONO: CUPA Facility List CUPA Facility List

> Date of Government Version: 02/22/2021 Date Data Arrived at EDR: 03/02/2021 Date Made Active in Reports: 05/19/2021

Number of Days to Update: 78

Source: Mono County Health Department

Telephone: 760-932-5580 Last EDR Contact: 01/13/2022

Next Scheduled EDR Contact: 03/07/2022 Data Release Frequency: Varies

MONTEREY COUNTY:

CUPA MONTEREY: CUPA Facility Listing

CUPA Program listing from the Environmental Health Division.

Date of Government Version: 10/04/2021 Date Data Arrived at EDR: 10/06/2021 Date Made Active in Reports: 12/29/2021

Number of Days to Update: 84

Source: Monterey County Health Department

Telephone: 831-796-1297 Last EDR Contact: 01/07/2022

Next Scheduled EDR Contact: 04/11/2022

Data Release Frequency: Varies

NAPA COUNTY:

LUST NAPA: Sites With Reported Contamination

A listing of leaking underground storage tank sites located in Napa county.

Date of Government Version: 01/09/2017 Date Data Arrived at EDR: 01/11/2017 Date Made Active in Reports: 03/02/2017

Number of Days to Update: 50

Source: Napa County Department of Environmental Management

Telephone: 707-253-4269 Last EDR Contact: 11/16/2021

Next Scheduled EDR Contact: 03/07/2022 Data Release Frequency: No Update Planned

UST NAPA: Closed and Operating Underground Storage Tank Sites

Underground storage tank sites located in Napa county.

Date of Government Version: 09/05/2019 Date Data Arrived at EDR: 09/09/2019 Date Made Active in Reports: 10/31/2019

Number of Days to Update: 52

Source: Napa County Department of Environmental Management

Telephone: 707-253-4269 Last EDR Contact: 11/16/2021

Next Scheduled EDR Contact: 03/07/2022 Data Release Frequency: No Update Planned

NEVADA COUNTY:

CUPA NEVADA: CUPA Facility List CUPA facility list.

Date of Government Version: 07/28/2021 Date Data Arrived at EDR: 07/28/2021 Date Made Active in Reports: 10/21/2021

Number of Days to Update: 85

Source: Community Development Agency

Telephone: 530-265-1467 Last EDR Contact: 10/22/2021

Next Scheduled EDR Contact: 02/07/2022 Data Release Frequency: Varies

ORANGE COUNTY:

IND_SITE ORANGE: List of Industrial Site Cleanups

Petroleum and non-petroleum spills.

Date of Government Version: 07/09/2021 Date Data Arrived at EDR: 08/03/2021 Date Made Active in Reports: 10/26/2021

Number of Days to Update: 84

Source: Health Care Agency Telephone: 714-834-3446 Last EDR Contact: 10/29/2021

Next Scheduled EDR Contact: 02/14/2022 Data Release Frequency: Annually

LUST ORANGE: List of Underground Storage Tank Cleanups Orange County Underground Storage Tank Cleanups (LUST).

Date of Government Version: 07/09/2021 Date Data Arrived at EDR: 08/03/2021 Date Made Active in Reports: 10/26/2021

Number of Days to Update: 84

Source: Health Care Agency Telephone: 714-834-3446 Last EDR Contact: 10/29/2021

Next Scheduled EDR Contact: 02/14/2022 Data Release Frequency: Quarterly

UST ORANGE: List of Underground Storage Tank Facilities
Orange County Underground Storage Tank Facilities (UST).

Date of Government Version: 07/09/2021 Date Data Arrived at EDR: 07/29/2021 Date Made Active in Reports: 10/19/2021

Number of Days to Update: 82

Source: Health Care Agency Telephone: 714-834-3446 Last EDR Contact: 10/29/2021

Next Scheduled EDR Contact: 02/14/2022 Data Release Frequency: Quarterly

PLACER COUNTY:

MS PLACER: Master List of Facilities

List includes aboveground tanks, underground tanks and cleanup sites.

Date of Government Version: 09/07/2021 Date Data Arrived at EDR: 09/09/2021 Date Made Active in Reports: 11/29/2021

Number of Days to Update: 81

Source: Placer County Health and Human Services

Telephone: 530-745-2363 Last EDR Contact: 11/23/2021

Next Scheduled EDR Contact: 03/14/2022 Data Release Frequency: Semi-Annually

PLUMAS COUNTY:

CUPA PLUMAS: CUPA Facility List

Plumas County CUPA Program facilities.

Date of Government Version: 03/31/2019 Date Data Arrived at EDR: 04/23/2019 Date Made Active in Reports: 06/26/2019

Number of Days to Update: 64

Source: Plumas County Environmental Health

Telephone: 530-283-6355 Last EDR Contact: 01/13/2022

Next Scheduled EDR Contact: 05/02/2022

Data Release Frequency: Varies

RIVERSIDE COUNTY:

LUST RIVERSIDE: Listing of Underground Tank Cleanup Sites

Riverside County Underground Storage Tank Cleanup Sites (LUST).

Date of Government Version: 09/29/2021 Date Data Arrived at EDR: 09/30/2021 Date Made Active in Reports: 12/14/2021

Number of Days to Update: 75

Source: Department of Environmental Health

Telephone: 951-358-5055 Last EDR Contact: 12/08/2021

Next Scheduled EDR Contact: 03/28/2022 Data Release Frequency: Quarterly

UST RIVERSIDE: Underground Storage Tank Tank List

Underground storage tank sites located in Riverside county.

Date of Government Version: 09/29/2021 Date Data Arrived at EDR: 09/30/2021 Date Made Active in Reports: 12/15/2021

Number of Days to Update: 76

Source: Department of Environmental Health

Telephone: 951-358-5055 Last EDR Contact: 12/08/2021

Next Scheduled EDR Contact: 03/28/2022 Data Release Frequency: Quarterly

SACRAMENTO COUNTY:

CS SACRAMENTO: Toxic Site Clean-Up List

List of sites where unauthorized releases of potentially hazardous materials have occurred.

Date of Government Version: 06/18/2021 Date Data Arrived at EDR: 09/28/2021 Date Made Active in Reports: 12/14/2021

Number of Days to Update: 77

Source: Sacramento County Environmental Management

Telephone: 916-875-8406 Last EDR Contact: 12/29/2021

Next Scheduled EDR Contact: 04/11/2022 Data Release Frequency: Quarterly

ML SACRAMENTO: Master Hazardous Materials Facility List

Any business that has hazardous materials on site - hazardous material storage sites, underground storage tanks,

waste generators.

Date of Government Version: 08/02/2021 Date Data Arrived at EDR: 08/04/2021 Date Made Active in Reports: 11/02/2021

Number of Days to Update: 90

Source: Sacramento County Environmental Management

Telephone: 916-875-8406 Last EDR Contact: 12/29/2021

Next Scheduled EDR Contact: 04/11/2022 Data Release Frequency: Quarterly

SAN BENITO COUNTY:

CUPA SAN BENITO: CUPA Facility List

Cupa facility list

Date of Government Version: 07/27/2021 Date Data Arrived at EDR: 07/28/2021 Date Made Active in Reports: 10/21/2021

Number of Days to Update: 85

Source: San Benito County Environmental Health

Telephone: N/A

Last EDR Contact: 10/29/2021

Next Scheduled EDR Contact: 02/14/2022

Data Release Frequency: Varies

SAN BERNARDINO COUNTY:

PERMITS SAN BERNARDINO: Hazardous Material Permits

This listing includes underground storage tanks, medical waste handlers/generators, hazardous materials handlers, hazardous waste generators, and waste oil generators/handlers.

Date of Government Version: 08/11/2021 Date Data Arrived at EDR: 08/12/2021 Date Made Active in Reports: 11/08/2021

Number of Days to Update: 88

Source: San Bernardino County Fire Department Hazardous Materials Division

Telephone: 909-387-3041 Last EDR Contact: 11/01/2021

Next Scheduled EDR Contact: 02/14/2022 Data Release Frequency: Quarterly

SAN DIEGO COUNTY:

HMMD SAN DIEGO: Hazardous Materials Management Division Database

The database includes: HE58 - This report contains the business name, site address, business phone number, establishment 'H' permit number, type of permit, and the business status. HE17 - In addition to providing the same information provided in the HE58 listing, HE17 provides inspection dates, violations received by the establishment, hazardous waste generated, the quantity, method of storage, treatment/disposal of waste and the hauler, and information on underground storage tanks. Unauthorized Release List - Includes a summary of environmental contamination cases in San Diego County (underground tank cases, non-tank cases, groundwater contamination, and soil contamination are included.)

Date of Government Version: 08/30/2021 Date Data Arrived at EDR: 08/31/2021 Date Made Active in Reports: 11/19/2021

Number of Days to Update: 80

Source: Hazardous Materials Management Division

Telephone: 619-338-2268 Last EDR Contact: 11/30/2021

Next Scheduled EDR Contact: 03/14/2022 Data Release Frequency: Quarterly

LF SAN DIEGO: Solid Waste Facilities
San Diego County Solid Waste Facilities.

Date of Government Version: 10/01/2020 Date Data Arrived at EDR: 11/23/2020 Date Made Active in Reports: 02/08/2021

Number of Days to Update: 77

Source: Department of Health Services

Telephone: 619-338-2209 Last EDR Contact: 01/13/2022

Next Scheduled EDR Contact: 05/02/2022 Data Release Frequency: Varies

SAN DIEGO CO LOP: Local Oversight Program Listing

A listing of all LOP release sites that are or were under the County of San Diego's jurisdiction. Included are closed or transferred cases, open cases, and cases that did not have a case type indicated. The cases without a case type are mostly complaints; however, some of them could be LOP cases.

Date of Government Version: 07/22/2021 Date Data Arrived at EDR: 10/19/2021 Date Made Active in Reports: 01/13/2022

Number of Days to Update: 86

Source: Department of Environmental Health

Telephone: 858-505-6874 Last EDR Contact: 01/13/2022

Next Scheduled EDR Contact: 05/02/2022 Data Release Frequency: Varies

SAN DIEGO CO SAM: Environmental Case Listing

The listing contains all underground tank release cases and projects pertaining to properties contaminated with hazardous substances that are actively under review by the Site Assessment and Mitigation Program.

Date of Government Version: 03/23/2010 Date Data Arrived at EDR: 06/15/2010 Date Made Active in Reports: 07/09/2010

Number of Days to Update: 24

Source: San Diego County Department of Environmental Health

Telephone: 619-338-2371 Last EDR Contact: 11/23/2021

Next Scheduled EDR Contact: 03/14/2022 Data Release Frequency: No Update Planned

SAN FRANCISCO COUNTY:

CUPA SAN FRANCISCO CO: CUPA Facility Listing

Cupa facilities

Date of Government Version: 08/05/2021 Date Data Arrived at EDR: 08/05/2021 Date Made Active in Reports: 10/29/2021

Number of Days to Update: 85

Source: San Francisco County Department of Environmental Health

Telephone: 415-252-3896 Last EDR Contact: 11/11/2021

Next Scheduled EDR Contact: 02/14/2022

Data Release Frequency: Varies

LUST SAN FRANCISCO: Local Oversite Facilities

A listing of leaking underground storage tank sites located in San Francisco county.

Date of Government Version: 09/19/2008 Date Data Arrived at EDR: 09/19/2008 Date Made Active in Reports: 09/29/2008

Number of Days to Update: 10

Source: Department Of Public Health San Francisco County

Telephone: 415-252-3920 Last EDR Contact: 11/01/2021

Next Scheduled EDR Contact: 02/14/2022 Data Release Frequency: No Update Planned

UST SAN FRANCISCO: Underground Storage Tank Information Underground storage tank sites located in San Francisco county.

Date of Government Version: 08/05/2021 Date Data Arrived at EDR: 08/05/2021 Date Made Active in Reports: 10/29/2021

Number of Days to Update: 85

Source: Department of Public Health Telephone: 415-252-3920 Last EDR Contact: 10/31/2021

Next Scheduled EDR Contact: 02/14/2022 Data Release Frequency: Quarterly

SAN JOAQUIN COUNTY:

UST SAN JOAQUIN: San Joaquin Co. UST

A listing of underground storage tank locations in San Joaquin county.

Date of Government Version: 06/22/2018 Date Data Arrived at EDR: 06/26/2018 Date Made Active in Reports: 07/11/2018

Number of Days to Update: 15

Source: Environmental Health Department

Telephone: N/A

Last EDR Contact: 09/09/2021

Next Scheduled EDR Contact: 12/27/2021 Data Release Frequency: Semi-Annually

SAN LUIS OBISPO COUNTY:

CUPA SAN LUIS OBISPO: CUPA Facility List Cupa Facility List.

Date of Government Version: 08/10/2021 Date Data Arrived at EDR: 08/11/2021 Date Made Active in Reports: 11/08/2021

Number of Days to Update: 89

Source: San Luis Obispo County Public Health Department

Telephone: 805-781-5596 Last EDR Contact: 11/11/2021

Next Scheduled EDR Contact: 02/28/2022

Data Release Frequency: Varies

SAN MATEO COUNTY:

BI SAN MATEO: Business Inventory

List includes Hazardous Materials Business Plan, hazardous waste generators, and underground storage tanks.

Date of Government Version: 02/20/2020 Date Data Arrived at EDR: 02/20/2020 Date Made Active in Reports: 04/24/2020

Number of Days to Update: 64

Source: San Mateo County Environmental Health Services Division

Telephone: 650-363-1921 Last EDR Contact: 12/10/2021

Next Scheduled EDR Contact: 03/21/2022 Data Release Frequency: Annually

LUST SAN MATEO: Fuel Leak List

A listing of leaking underground storage tank sites located in San Mateo county.

Date of Government Version: 03/29/2019 Date Data Arrived at EDR: 03/29/2019 Date Made Active in Reports: 05/29/2019

Number of Days to Update: 61

Source: San Mateo County Environmental Health Services Division

Telephone: 650-363-1921 Last EDR Contact: 12/02/2021

Next Scheduled EDR Contact: 03/21/2022 Data Release Frequency: Semi-Annually

SANTA BARBARA COUNTY:

CUPA SANTA BARBARA: CUPA Facility Listing

CUPA Program Listing from the Environmental Health Services division.

Date of Government Version: 09/08/2011 Date Data Arrived at EDR: 09/09/2011 Date Made Active in Reports: 10/07/2011

Number of Days to Update: 28

Source: Santa Barbara County Public Health Department

Telephone: 805-686-8167 Last EDR Contact: 11/11/2021

Next Scheduled EDR Contact: 02/28/2022 Data Release Frequency: No Update Planned

SANTA CLARA COUNTY:

CUPA SANTA CLARA: Cupa Facility List

Cupa facility list

Date of Government Version: 08/04/2021 Date Data Arrived at EDR: 08/05/2021 Date Made Active in Reports: 10/29/2021

Number of Days to Update: 85

Source: Department of Environmental Health

Telephone: 408-918-1973 Last EDR Contact: 11/18/2021

Next Scheduled EDR Contact: 02/27/2022 Data Release Frequency: Varies

HIST LUST SANTA CLARA: HIST LUST - Fuel Leak Site Activity Report

A listing of open and closed leaking underground storage tanks. This listing is no longer updated by the county.

Leaking underground storage tanks are now handled by the Department of Environmental Health.

Date of Government Version: 03/29/2005 Date Data Arrived at EDR: 03/30/2005 Date Made Active in Reports: 04/21/2005

Number of Days to Update: 22

Source: Santa Clara Valley Water District

Telephone: 408-265-2600 Last EDR Contact: 03/23/2009

Next Scheduled EDR Contact: 06/22/2009 Data Release Frequency: No Update Planned

LUST SANTA CLARA: LOP Listing

A listing of leaking underground storage tanks located in Santa Clara county.

Date of Government Version: 03/03/2014 Date Data Arrived at EDR: 03/05/2014 Date Made Active in Reports: 03/18/2014

Number of Days to Update: 13

Source: Department of Environmental Health

Telephone: 408-918-3417 Last EDR Contact: 11/16/2021

Next Scheduled EDR Contact: 03/07/2022 Data Release Frequency: No Update Planned

SAN JOSE HAZMAT: Hazardous Material Facilities

Hazardous material facilities, including underground storage tank sites.

Date of Government Version: 11/03/2020 Date Data Arrived at EDR: 11/05/2020 Date Made Active in Reports: 01/26/2021

Number of Days to Update: 82

Source: City of San Jose Fire Department

Telephone: 408-535-7694 Last EDR Contact: 11/23/2021

Next Scheduled EDR Contact: 02/14/2022 Data Release Frequency: Annually

SANTA CRUZ COUNTY:

CUPA SANTA CRUZ: CUPA Facility List

CUPA facility listing.

Date of Government Version: 01/21/2017 Date Data Arrived at EDR: 02/22/2017 Date Made Active in Reports: 05/23/2017

Number of Days to Update: 90

Source: Santa Cruz County Environmental Health

Telephone: 831-464-2761 Last EDR Contact: 11/11/2021

Next Scheduled EDR Contact: 02/28/2022

Data Release Frequency: Varies

SHASTA COUNTY:

CUPA SHASTA: CUPA Facility List

Cupa Facility List.

Date of Government Version: 06/15/2017 Date Data Arrived at EDR: 06/19/2017 Date Made Active in Reports: 08/09/2017

Number of Days to Update: 51

Source: Shasta County Department of Resource Management

Telephone: 530-225-5789 Last EDR Contact: 11/11/2021

Next Scheduled EDR Contact: 02/28/2022 Data Release Frequency: Varies

SOLANO COUNTY:

LUST SOLANO: Leaking Underground Storage Tanks

A listing of leaking underground storage tank sites located in Solano county.

Date of Government Version: 06/04/2019 Date Data Arrived at EDR: 06/06/2019 Date Made Active in Reports: 08/13/2019

Number of Days to Update: 68

Source: Solano County Department of Environmental Management

Telephone: 707-784-6770 Last EDR Contact: 11/23/2021

Next Scheduled EDR Contact: 03/14/2022 Data Release Frequency: Quarterly

UST SOLANO: Underground Storage Tanks

Underground storage tank sites located in Solano county.

Date of Government Version: 09/15/2021 Date Data Arrived at EDR: 09/16/2021 Date Made Active in Reports: 12/09/2021

Number of Days to Update: 84

Source: Solano County Department of Environmental Management

Telephone: 707-784-6770 Last EDR Contact: 11/23/2021

Next Scheduled EDR Contact: 03/14/2022 Data Release Frequency: Quarterly

SONOMA COUNTY:

CUPA SONOMA: Cupa Facility List

Cupa Facility list

Date of Government Version: 07/02/2021 Date Data Arrived at EDR: 07/06/2021 Date Made Active in Reports: 07/14/2021

Number of Days to Update: 8

Source: County of Sonoma Fire & Emergency Services Department

Telephone: 707-565-1174 Last EDR Contact: 12/14/2021

Next Scheduled EDR Contact: 04/04/2022

Data Release Frequency: Varies

LUST SONOMA: Leaking Underground Storage Tank Sites

A listing of leaking underground storage tank sites located in Sonoma county.

Date of Government Version: 06/30/2021 Date Data Arrived at EDR: 06/30/2021 Date Made Active in Reports: 09/24/2021

Number of Days to Update: 86

Source: Department of Health Services

Telephone: 707-565-6565 Last EDR Contact: 12/14/2021

Next Scheduled EDR Contact: 04/04/2022 Data Release Frequency: Quarterly

STANISLAUS COUNTY:

CUPA STANISLAUS: CUPA Facility List

Cupa facility list

Date of Government Version: 05/14/2021 Date Data Arrived at EDR: 05/17/2021 Date Made Active in Reports: 08/03/2021

Number of Days to Update: 78

Source: Stanislaus County Department of Ennvironmental Protection

Telephone: 209-525-6751 Last EDR Contact: 01/10/2022

Next Scheduled EDR Contact: 04/25/2022 Data Release Frequency: Varies

SUTTER COUNTY:

UST SUTTER: Underground Storage Tanks

Underground storage tank sites located in Sutter county.

Date of Government Version: 08/23/2021 Date Data Arrived at EDR: 08/25/2021 Date Made Active in Reports: 11/17/2021

Number of Days to Update: 84

Source: Sutter County Environmental Health Services

Telephone: 530-822-7500 Last EDR Contact: 11/23/2021

Next Scheduled EDR Contact: 03/14/2022 Data Release Frequency: Semi-Annually

TEHAMA COUNTY:

CUPA TEHAMA: CUPA Facility List

Cupa facilities

Date of Government Version: 01/13/2021 Date Data Arrived at EDR: 01/14/2021 Date Made Active in Reports: 04/06/2021

Number of Days to Update: 82

Source: Tehama County Department of Environmental Health

Telephone: 530-527-8020 Last EDR Contact: 12/20/2021

Next Scheduled EDR Contact: 02/14/2022

Data Release Frequency: Varies

TRINITY COUNTY:

CUPA TRINITY: CUPA Facility List

Cupa facility list

Date of Government Version: 10/18/2021 Date Data Arrived at EDR: 10/20/2021 Date Made Active in Reports: 01/13/2022

Number of Days to Update: 85

Source: Department of Toxic Substances Control

Telephone: 760-352-0381 Last EDR Contact: 01/13/2022

Next Scheduled EDR Contact: 05/02/2022

Data Release Frequency: Varies

TULARE COUNTY:

CUPA TULARE: CUPA Facility List Cupa program facilities

> Date of Government Version: 04/26/2021 Date Data Arrived at EDR: 04/28/2021 Date Made Active in Reports: 07/13/2021

Number of Days to Update: 76

Source: Tulare County Environmental Health Services Division

Telephone: 559-624-7400 Last EDR Contact: 11/01/2021

Next Scheduled EDR Contact: 02/14/2022

Data Release Frequency: Varies

TUOLUMNE COUNTY:

CUPA TUOLUMNE: CUPA Facility List

Cupa facility list

Date of Government Version: 04/23/2018 Date Data Arrived at EDR: 04/25/2018 Date Made Active in Reports: 06/25/2018

Number of Days to Update: 61

Source: Divison of Environmental Health

Telephone: 209-533-5633 Last EDR Contact: 01/13/2022

Next Scheduled EDR Contact: 05/02/2022

Data Release Frequency: Varies

VENTURA COUNTY:

BWT VENTURA: Business Plan, Hazardous Waste Producers, and Operating Underground Tanks

The BWT list indicates by site address whether the Environmental Health Division has Business Plan (B), Waste

Producer (W), and/or Underground Tank (T) information.

Date of Government Version: 09/29/2021 Date Data Arrived at EDR: 10/26/2021 Date Made Active in Reports: 01/13/2022

Number of Days to Update: 79

Source: Ventura County Environmental Health Division

Telephone: 805-654-2813 Last EDR Contact: 10/18/2021

Next Scheduled EDR Contact: 01/31/2022 Data Release Frequency: Quarterly

LF VENTURA: Inventory of Illegal Abandoned and Inactive Sites

Ventura County Inventory of Closed, Illegal Abandoned, and Inactive Sites.

Date of Government Version: 12/01/2011 Date Data Arrived at EDR: 12/01/2011 Date Made Active in Reports: 01/19/2012

Number of Days to Update: 49

Source: Environmental Health Division

Telephone: 805-654-2813 Last EDR Contact: 12/20/2021

Next Scheduled EDR Contact: 04/11/2022 Data Release Frequency: No Update Planned

LUST VENTURA: Listing of Underground Tank Cleanup Sites

Ventura County Underground Storage Tank Cleanup Sites (LUST).

Date of Government Version: 05/29/2008 Date Data Arrived at EDR: 06/24/2008 Date Made Active in Reports: 07/31/2008

Number of Days to Update: 37

Source: Environmental Health Division

Telephone: 805-654-2813 Last EDR Contact: 11/05/2021

Next Scheduled EDR Contact: 02/21/2022 Data Release Frequency: No Update Planned

MED WASTE VENTURA: Medical Waste Program List

To protect public health and safety and the environment from potential exposure to disease causing agents, the Environmental Health Division Medical Waste Program regulates the generation, handling, storage, treatment and disposal of medical waste throughout the County.

Date of Government Version: 09/29/2021 Date Data Arrived at EDR: 10/21/2021 Date Made Active in Reports: 01/13/2022

Number of Days to Update: 84

Source: Ventura County Resource Management Agency

Telephone: 805-654-2813 Last EDR Contact: 10/18/2021

Next Scheduled EDR Contact: 01/31/2022 Data Release Frequency: Quarterly

UST VENTURA: Underground Tank Closed Sites List

Ventura County Operating Underground Storage Tank Sites (UST)/Underground Tank Closed Sites List.

Date of Government Version: 07/26/2021 Date Data Arrived at EDR: 09/08/2021 Date Made Active in Reports: 11/29/2021

Number of Days to Update: 82

Source: Environmental Health Division

Telephone: 805-654-2813 Last EDR Contact: 12/07/2021

Next Scheduled EDR Contact: 03/21/2022 Data Release Frequency: Quarterly

YOLO COUNTY:

UST YOLO: Underground Storage Tank Comprehensive Facility Report

Underground storage tank sites located in Yolo county.

Date of Government Version: 09/23/2021 Date Data Arrived at EDR: 09/28/2021 Date Made Active in Reports: 12/15/2021

Number of Days to Update: 78

Source: Yolo County Department of Health

Telephone: 530-666-8646 Last EDR Contact: 12/20/2021

Next Scheduled EDR Contact: 04/11/2022 Data Release Frequency: Annually

YUBA COUNTY:

CUPA YUBA: CUPA Facility List

CUPA facility listing for Yuba County.

Date of Government Version: 07/20/2021 Date Data Arrived at EDR: 07/20/2021 Date Made Active in Reports: 10/08/2021

Number of Days to Update: 80

Source: Yuba County Environmental Health Department

Telephone: 530-749-7523 Last EDR Contact: 10/22/2021

Next Scheduled EDR Contact: 02/07/2022

Data Release Frequency: Varies

OTHER DATABASE(S)

Depending on the geographic area covered by this report, the data provided in these specialty databases may or may not be complete. For example, the existence of wetlands information data in a specific report does not mean that all wetlands in the area covered by the report are included. Moreover, the absence of any reported wetlands information does not necessarily mean that wetlands do not exist in the area covered by the report.

CT MANIFEST: Hazardous Waste Manifest Data

Facility and manifest data. Manifest is a document that lists and tracks hazardous waste from the generator through transporters to a tsd facility.

Date of Government Version: 07/23/2021 Date Data Arrived at EDR: 08/10/2021 Date Made Active in Reports: 11/08/2021

Number of Days to Update: 90

Source: Department of Energy & Environmental Protection

Telephone: 860-424-3375 Last EDR Contact: 11/12/2021

Next Scheduled EDR Contact: 02/21/2022 Data Release Frequency: No Update Planned

NJ MANIFEST: Manifest Information

Hazardous waste manifest information. Date of Government Version: 12/31/2018

Date Data Arrived at EDR: 04/10/2019 Date Made Active in Reports: 05/16/2019

Number of Days to Update: 36

Source: Department of Environmental Protection

Telephone: N/A

Last EDR Contact: 01/07/2022

Next Scheduled EDR Contact: 04/18/2022 Data Release Frequency: Annually

NY MANIFEST: Facility and Manifest Data

Manifest is a document that lists and tracks hazardous waste from the generator through transporters to a TSD facility.

Date of Government Version: 01/01/2019 Date Data Arrived at EDR: 04/29/2020 Date Made Active in Reports: 07/10/2020

Number of Days to Update: 72

Source: Department of Environmental Conservation

Telephone: 518-402-8651 Last EDR Contact: 10/29/2021

Next Scheduled EDR Contact: 02/07/2022 Data Release Frequency: Quarterly

PA MANIFEST: Manifest Information

Hazardous waste manifest information.

Date of Government Version: 06/30/2018 Date Data Arrived at EDR: 07/19/2019 Date Made Active in Reports: 09/10/2019

Number of Days to Update: 53

Source: Department of Environmental Protection

Telephone: 717-783-8990 Last EDR Contact: 01/10/2022

Next Scheduled EDR Contact: 04/25/2022 Data Release Frequency: Annually

RI MANIFEST: Manifest information

Hazardous waste manifest information

Date of Government Version: 12/31/2019 Date Data Arrived at EDR: 02/11/2021 Date Made Active in Reports: 02/24/2021

Number of Days to Update: 13

Source: Department of Environmental Management

Telephone: 401-222-2797 Last EDR Contact: 11/29/2021

Next Scheduled EDR Contact: 02/28/2022 Data Release Frequency: Annually

WI MANIFEST: Manifest Information

Hazardous waste manifest information.

Date of Government Version: 05/31/2018 Date Data Arrived at EDR: 06/19/2019 Date Made Active in Reports: 09/03/2019

Number of Days to Update: 76

Source: Department of Natural Resources

Telephone: N/A

Last EDR Contact: 12/06/2021

Next Scheduled EDR Contact: 03/21/2022 Data Release Frequency: Annually

Oil/Gas Pipelines

Source: Endeavor Business Media

Petroleum Bundle (Crude Oil, Refined Products, Petrochemicals, Gas Liquids (LPG/NGL), and Specialty Gases (Miscellaneous)) N = Natural Gas Bundle (Natural Gas, Gas Liquids (LPG/NGL), and Specialty Gases (Miscellaneous)). This map includes information copyrighted by Endeavor Business Media. This information is provided on a best effort basis and Endeavor Business Media does not guarantee its accuracy nor warrant its fitness for any particular purpose. Such information has been reprinted with the permission of Endeavor Business Media.

Electric Power Transmission Line Data

Source: Endeavor Business Media

This map includes information copyrighted by Endeavor Business Media. This information is provided on a best effort basis and Endeavor Business Media does not guarantee its accuracy nor warrant its fitness for any particular purpose. Such information has been reprinted with the permission of Endeavor Business Media.

Sensitive Receptors: There are individuals deemed sensitive receptors due to their fragile immune systems and special sensitivity to environmental discharges. These sensitive receptors typically include the elderly, the sick, and children. While the location of all sensitive receptors cannot be determined, EDR indicates those buildings and facilities - schools, daycares, hospitals, medical centers, and nursing homes - where individuals who are sensitive receptors are likely to be located.

AHA Hospitals:

Source: American Hospital Association, Inc.

Telephone: 312-280-5991

The database includes a listing of hospitals based on the American Hospital Association's annual survey of hospitals.

Medical Centers: Provider of Services Listing

Source: Centers for Medicare & Medicaid Services

Telephone: 410-786-3000

A listing of hospitals with Medicare provider number, produced by Centers of Medicare & Medicaid Services,

a federal agency within the U.S. Department of Health and Human Services.

Nursing Homes

Source: National Institutes of Health

Telephone: 301-594-6248

Information on Medicare and Medicaid certified nursing homes in the United States.

Public Schools

Source: National Center for Education Statistics

Telephone: 202-502-7300

The National Center for Education Statistics' primary database on elementary

and secondary public education in the United States. It is a comprehensive, annual, national statistical database of all public elementary and secondary schools and school districts, which contains data that are comparable across all states.

Private Schools

Source: National Center for Education Statistics

Telephone: 202-502-7300

The National Center for Education Statistics' primary database on private school locations in the United States.

Daycare Centers: Licensed Facilities Source: Department of Social Services

Telephone: 916-657-4041

Flood Zone Data: This data was obtained from the Federal Emergency Management Agency (FEMA). It depicts 100-year and 500-year flood zones as defined by FEMA. It includes the National Flood Hazard Layer (NFHL) which incorporates Flood Insurance Rate Map (FIRM) data and Q3 data from FEMA in areas not covered by NFHL.

Source: FEMA

Telephone: 877-336-2627

Date of Government Version: 2003, 2015

NWI: National Wetlands Inventory. This data, available in select counties across the country, was obtained by EDR in 2002, 2005 and 2010 from the U.S. Fish and Wildlife Service.

State Wetlands Data: Wetland Inventory
Source: Department of Fish and Wildlife

Telephone: 916-445-0411

Current USGS 7.5 Minute Topographic Map Source: U.S. Geological Survey

STREET AND ADDRESS INFORMATION

© 2015 TomTom North America, Inc. All rights reserved. This material is proprietary and the subject of copyright protection and other intellectual property rights owned by or licensed to Tele Atlas North America, Inc. The use of this material is subject to the terms of a license agreement. You will be held liable for any unauthorized copying or disclosure of this material.

GEOCHECK®-PHYSICAL SETTING SOURCE ADDENDUM

TARGET PROPERTY ADDRESS

FRANKLIN ELEMENTARY SCHOOL 2400 MONTANA AVENUE SANTA MONICA, CA 90403

TARGET PROPERTY COORDINATES

Latitude (North): 34.039195 - 34² 2' 21.10" Longitude (West): 118.484949 - 118² 29' 5.82"

Universal Tranverse Mercator: Zone 11 UTM X (Meters): 362922.3 UTM Y (Meters): 3767301.8

Elevation: 260 ft. above sea level

USGS TOPOGRAPHIC MAP

Target Property Map: 12021681 BEVERLY HILLS, CA

Version Date: 2018

West Map: 11998262 TOPANGA, CA

Version Date: 2018

EDR's GeoCheck Physical Setting Source Addendum is provided to assist the environmental professional in forming an opinion about the impact of potential contaminant migration.

Assessment of the impact of contaminant migration generally has two principle investigative components:

- 1. Groundwater flow direction, and
- 2. Groundwater flow velocity.

Groundwater flow direction may be impacted by surface topography, hydrology, hydrogeology, characteristics of the soil, and nearby wells. Groundwater flow velocity is generally impacted by the nature of the geologic strata.

GROUNDWATER FLOW DIRECTION INFORMATION

Groundwater flow direction for a particular site is best determined by a qualified environmental professional using site-specific well data. If such data is not reasonably ascertainable, it may be necessary to rely on other sources of information, such as surface topographic information, hydrologic information, hydrogeologic data collected on nearby properties, and regional groundwater flow information (from deep aquifers).


TOPOGRAPHIC INFORMATION


Surface topography may be indicative of the direction of surficial groundwater flow. This information can be used to assist the environmental professional in forming an opinion about the impact of nearby contaminated properties or, should contamination exist on the target property, what downgradient sites might be impacted.

TARGET PROPERTY TOPOGRAPHY

General Topographic Gradient: General SE

SURROUNDING TOPOGRAPHY: ELEVATION PROFILES

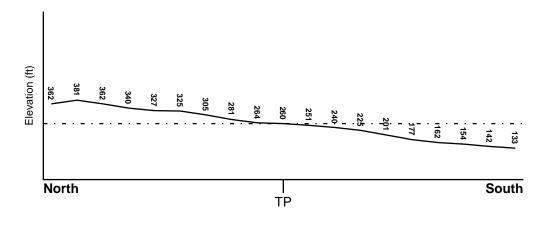

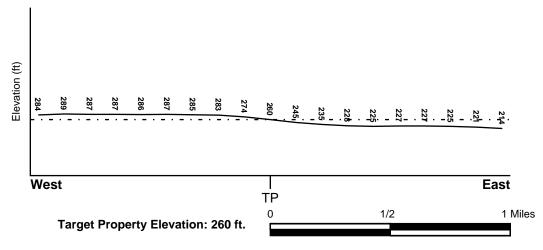

Source: Topography has been determined from the USGS 7.5' Digital Elevation Model and should be evaluated on a relative (not an absolute) basis. Relative elevation information between sites of close proximity should be field verified.

HYDROLOGIC INFORMATION

Surface water can act as a hydrologic barrier to groundwater flow. Such hydrologic information can be used to assist the environmental professional in forming an opinion about the impact of nearby contaminated properties or, should contamination exist on the target property, what downgradient sites might be impacted.

Refer to the Physical Setting Source Map following this summary for hydrologic information (major waterways and bodies of water).

FEMA FLOOD ZONE

Flood Plain Panel at Target Property FEMA Source Type

06037C1590F FEMA FIRM Flood data

Additional Panels in search area: FEMA Source Type

06037C1567F FEMA FIRM Flood data

NATIONAL WETLAND INVENTORY

NWI Quad at Target Property Data Coverage

BEVERLY HILLS YES - refer to the Overview Map and Detail Map

HYDROGEOLOGIC INFORMATION

Hydrogeologic information obtained by installation of wells on a specific site can often be an indicator of groundwater flow direction in the immediate area. Such hydrogeologic information can be used to assist the environmental professional in forming an opinion about the impact of nearby contaminated properties or, should contamination exist on the target property, what downgradient sites might be impacted.

Site-Specific Hydrogeological Data*:

Search Radius: 1.25 miles
Location Relative to TP: 1/2 - 1 Mile SE

Site Name: Chemold Co.- Broadway

Site EPA ID Number: CA0000476655
Groundwater Flow Direction: Southeast

Measured Depth to Water: approximately 50 feet in the Ballona aquifer.

Hydraulic Connection: The near-surface deposits to a depth of 90 feet include gravel and

coarse sand of the recent alluvium. The recent alluvium is underlain by the Silverado aquifer, which is located within sand and gravel

deposits with small amounts of clay.

Sole Source Aquifer: No information about a sole source aquifer is available

Data Quality: Information based on site-specific subsurface investigations is

documented in the CERCLIS investigation report(s)

AQUIFLOW®

Search Radius: 1.000 Mile.

EDR has developed the AQUIFLOW Information System to provide data on the general direction of groundwater flow at specific points. EDR has reviewed reports submitted by environmental professionals to regulatory authorities at select sites and has extracted the date of the report, groundwater flow direction as determined hydrogeologically, and the depth to water table.

 LOCATION
 GENERAL DIRECTION

 MAP ID
 FROM TP
 GROUNDWATER FLOW

GEOCHECK[®] - PHYSICAL SETTING SOURCE SUMMARY

	LOCATION	GENERAL DIRECTION
MAP ID	FROM TP	GROUNDWATER FLOW
15	1/2 - 1 Mile SW	W

1G 1/2 - 1 Mile SW W

For additional site information, refer to Physical Setting Source Map Findings.

GROUNDWATER FLOW VELOCITY INFORMATION

Groundwater flow velocity information for a particular site is best determined by a qualified environmental professional using site specific geologic and soil strata data. If such data are not reasonably ascertainable, it may be necessary to rely on other sources of information, including geologic age identification, rock stratigraphic unit and soil characteristics data collected on nearby properties and regional soil information. In general, contaminant plumes move more quickly through sandy-gravelly types of soils than silty-clayey types of soils.

GEOLOGIC INFORMATION IN GENERAL AREA OF TARGET PROPERTY

Geologic information can be used by the environmental professional in forming an opinion about the relative speed at which contaminant migration may be occurring.

ROCK STRATIGRAPHIC UNIT

GEOLOGIC AGE IDENTIFICATION

Era: Cenozoic Category: Stratifed Sequence

System: Quaternary Series: Quaternary

Code: Q (decoded above as Era, System & Series)

Geologic Age and Rock Stratigraphic Unit Source: P.G. Schruben, R.E. Arndt and W.J. Bawiec, Geology of the Conterminous U.S. at 1:2,500,000 Scale - a digital representation of the 1974 P.B. King and H.M. Beikman Map, USGS Digital Data Series DDS - 11 (1994).

DOMINANT SOIL COMPOSITION IN GENERAL AREA OF TARGET PROPERTY

The U.S. Department of Agriculture's (USDA) Soil Conservation Service (SCS) leads the National Cooperative Soil Survey (NCSS) and is responsible for collecting, storing, maintaining and distributing soil survey information for privately owned lands in the United States. A soil map in a soil survey is a representation of soil patterns in a landscape. Soil maps for STATSGO are compiled by generalizing more detailed (SSURGO) soil survey maps. The following information is based on Soil Conservation Service STATSGO data.

Soil Component Name: URBAN LAND

Soil Surface Texture: variable

Hydrologic Group: Not reported

Soil Drainage Class: Not reported

Hydric Status: Soil does not meet the requirements for a hydric soil.

Corrosion Potential - Uncoated Steel: Not Reported

Depth to Bedrock Min: > 10 inches

Depth to Bedrock Max: > 10 inches

	Soil Layer Information						
	Bou	ndary		Classif	ication		
Layer	Upper	Lower	Soil Texture Class	AASHTO Group	Unified Soil	Permeability Rate (in/hr)	Soil Reaction (pH)
1	0 inches	6 inches	variable	Not reported	Not reported	Max: 0.00 Min: 0.00	Max: 0.00 Min: 0.00

OTHER SOIL TYPES IN AREA

Based on Soil Conservation Service STATSGO data, the following additional subordinant soil types may appear within the general area of target property.

Soil Surface Textures: sandy loam

gravelly - sandy loam

silt loam clay fine sand gravelly - sand

sand

fine sandy loam

Surficial Soil Types: sandy loam

gravelly - sandy loam

silt loam clay fine sand gravelly - sand

sand

fine sandy loam

Shallow Soil Types: fine sandy loam

gravelly - loam sandy clay sandy clay loam

clay silty clay sand

Deeper Soil Types: gravelly - sandy loam

sandy loam

very gravelly - sandy loam

stratified

very fine sandy loam weathered bedrock

sand

gravelly - fine sandy loam

silty clay loam clay loam

LOCAL / REGIONAL WATER AGENCY RECORDS

EDR Local/Regional Water Agency records provide water well information to assist the environmental professional in assessing sources that may impact ground water flow direction, and in forming an opinion about the impact of contaminant migration on nearby drinking water wells.

WELL SEARCH DISTANCE INFORMATION

DATABASE SEARCH DISTANCE (miles)

Federal USGS 1.000

Federal FRDS PWS Nearest PWS within 1 mile

State Database 1.000

FEDERAL USGS WELL INFORMATION

LOCATION

MAP ID WELL ID FROM TP

D25 USGS40000140015 1/2 - 1 Mile WNW

FEDERAL FRDS PUBLIC WATER SUPPLY SYSTEM INFORMATION

LOCATION MAP ID WELL ID FROM TP

2 CA3600297 1/4 - 1/2 Mile SSW

Note: PWS System location is not always the same as well location.

STATE DATABASE WELL INFORMATION

MAP ID	WELL ID	LOCATION FROM TP
1	1511	1/8 - 1/4 Mile North
A3	CAEDF0000048130	1/2 - 1 Mile NNE
A4	CAEDF0000092789	1/2 - 1 Mile NNE
A5	CAEDF0000037333	1/2 - 1 Mile NNE
A6	CAEDF0000034250	1/2 - 1 Mile NNE
B7	CAEDF0000076704	1/2 - 1 Mile SSE
B8	CAEDF0000040811	1/2 - 1 Mile SSE
B9	CAEDF0000092186	1/2 - 1 Mile SSE
B10	CAEDF0000071956	1/2 - 1 Mile SSE
11	CAEDF0000115935	1/2 - 1 Mile SSE
B12	CAEDF0000127034	1/2 - 1 Mile SSE
B13	CAEDF0000124683	1/2 - 1 Mile SSE
B14	CAEDF0000090601	1/2 - 1 Mile SSE
16	CADWR900006441	1/2 - 1 Mile SE
C17	CAEDF0000098799	1/2 - 1 Mile SSE
C18	CAEDF0000114603	1/2 - 1 Mile SSE
C19	CAEDF0000132594	1/2 - 1 Mile SSE
C20	CAEDF0000105859	1/2 - 1 Mile SSE
D21	CAPFAS000000685	1/2 - 1 Mile WNW
D22	CADDW0000012084	1/2 - 1 Mile WNW

GEOCHECK[®] - PHYSICAL SETTING SOURCE SUMMARY

STATE DATABASE WELL INFORMATION


MAP ID	WELL ID	LOCATION FROM TP
D23	CAUSGS000001995	1/2 - 1 Mile WNW
D24	CAUSGSN00005120	1/2 - 1 Mile WNW
D26	CALLNL000000504	1/2 - 1 Mile WNW
27	CADWR900006504	1/2 - 1 Mile NW
E28	CAEDF0000141821	1/2 - 1 Mile South
E29	CAEDF0000086898	1/2 - 1 Mile South
E30	CAEDF0000105476	1/2 - 1 Mile South
31	CADWR900006445	1/2 - 1 Mile SE
32	14092	1/2 - 1 Mile East

OTHER STATE DATABASE INFORMATION

STATE OIL/GAS WELL INFORMATION

MAP ID	WELL ID	LOCATION FROM TP
1	CAOG14000005055	1/2 - 1 Mile NNE
2	CAOG14000005081	1/2 - 1 Mile ENE
3	CAOG14000005678	1/2 - 1 Mile ENE

PHYSICAL SETTING SOURCE MAP - 6819893.2s

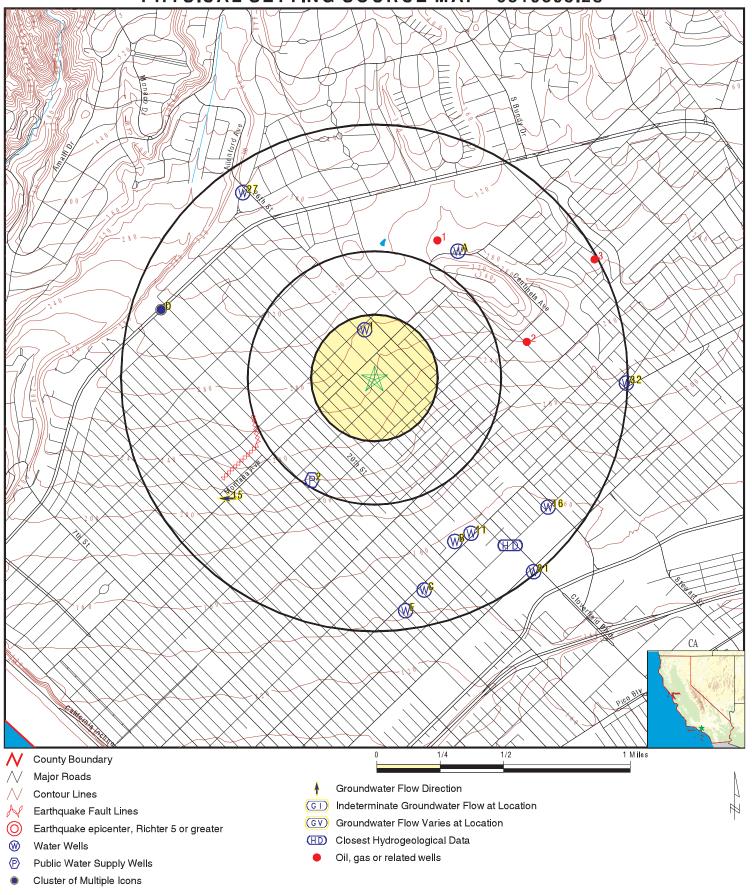

SITE NAME: Franklin Elementary School ADDRESS: 2400 Montana Avenue

Santa Monica CA 90403 LAT/LONG: 34.039195 / 118.484949 CLIENT: NV5 CONTACT: Eric Fraske

INQUIRY #: 6819893.2s DATE: January 14, 2022 9:15 am

Copyright © 2022 EDR, Inc. © 2015 TomTom Rel. 2015.

Map ID	
Direction	1
Distance	

Distance Elevation			Database EDR ID Number
1 North 1/8 - 1/4 Mile Higher			CA WELLS 1511
Seq: Frds no: District: System no: Source nam:	1511 1910146001 07 1910146 ARCADIA WELL 05 - INACTIVE	Prim sta c: County: User id: Water type: Station ty:	01S/15W-32A06 S 19 4TH G WELL/AMBNT/MUN/INTAKE
Latitude: Precision: Comment 1: Comment 3: Comment 5: Comment 7:	340231.0 3 Not Reported Not Reported Not Reported Not Reported Not Reported	Longitude: Status: Comment 2: Comment 4: Comment 6:	1182905.0 IR Not Reported Not Reported Not Reported
System no: Hqname: City: Zip: Pop serv: Area serve:	1910146 Not Reported SANTA MONICA 90401 86905 SANTA MONICA	System nam: Address: State: Zip ext: Connection:	Santa Monica-City, Water Division 1212 FIFTH ST., 3RD FLOOR CA Not Reported 15905
Sample date: Chemical: Dlr:	05-MAR-18 NITRATE + NITRITE (AS N) 0.4	Finding: Report units:	4. MG/L
Sample date: Chemical: Dlr:	05-MAR-18 NITRATE (AS N) 0.4	Finding: Report units:	4. MG/L
Sample date: Chemical: Dlr:	02-JAN-18 MANGANESE 20.	Finding: Report units:	46. UG/L
Sample date: Chemical: Dlr:	02-OCT-17 IRON 100.	Finding: Report units:	137. UG/L
Sample date: Chemical: Dlr:	02-OCT-17 MANGANESE 20.	Finding: Report units:	44.2 UG/L
Sample date: Chemical: Dlr:	24-JUL-17 IRON 100.	Finding: Report units:	52.3 UG/L
Sample date: Chemical: Dlr:	24-JUL-17 MANGANESE 20.	Finding: Report units:	46. UG/L
Sample date: Chemical: Dlr:	24-APR-17 IRON 100.	Finding: Report units:	62.5 UG/L
Sample date: Chemical: Dlr:	24-APR-17 MANGANESE 20.	Finding: Report units:	40. UG/L

Sample date: Chemical: Dlr:	23-JAN-17 NITRATE (AS N) 0.4	Finding: Report units:	3.5 MG/L
Sample date: Chemical: Dlr:	23-JAN-17 MANGANESE 20.	Finding: Report units:	45.1 UG/L
Sample date: Chemical: Dlr:	23-JAN-17 IRON 100.	Finding: Report units:	47.6 UG/L
Sample date: Chemical: Dlr:	24-OCT-16 IRON 100.	Finding: Report units:	63.6 UG/L
Sample date: Chemical: Dlr:	24-OCT-16 MANGANESE 20.	Finding: Report units:	47.8 UG/L
Sample date: Chemical: Dlr:	25-JUL-16 MANGANESE 20.	Finding: Report units:	54.2 UG/L
Sample date: Chemical: Dlr:	25-JUL-16 IRON 100.	Finding: Report units:	154. UG/L
Sample date: Chemical: Dlr:	25-APR-16 IRON 100.	Finding: Report units:	51.4 UG/L
Sample date: Chemical: Dlr:	25-APR-16 MANGANESE 20.	Finding: Report units:	53.6 UG/L
Sample date: Chemical: Dlr:	22-FEB-16 NITRATE (AS N) 0.4	Finding: Report units:	2.7 MG/L
Sample date: Chemical: Dlr:	25-JAN-16 IRON 100.	Finding: Report units:	97.6 UG/L
Sample date: Chemical: Dlr:	25-JAN-16 MANGANESE 20.	Finding: Report units:	56. UG/L
Sample date: Chemical: Dlr:	27-JUL-15 MANGANESE 20.	Finding: Report units:	48.3 UG/L
Sample date: Chemical: Dlr:	27-JUL-15 IRON 100.	Finding: Report units:	70.2 UG/L
Sample date: Chemical: Dlr:	27-APR-15 MANGANESE 20.	Finding: Report units:	46. UG/L
Sample date: Chemical:	27-APR-15 IRON	Finding: Report units:	70. UG/L

DIr:	100.		
Sample date: Chemical: Dlr:	25-FEB-15 IRON 100.	Finding: Report units:	62.2 UG/L
Sample date: Chemical: Dlr:	23-FEB-15 CHLORIDE 0.	Finding: Report units:	117. MG/L
Sample date: Chemical: Dlr:	23-FEB-15 SULFATE 0.5	Finding: Report units:	213. MG/L
Sample date: Chemical: DIr:	23-FEB-15 FLUORIDE (F) (NATURAL-SOURCE) 0.1	Finding: Report units:	0.32 MG/L
Sample date: Chemical: DIr:	23-FEB-15 MANGANESE 20.	Finding: Report units:	51.4 UG/L
Sample date: Chemical: DIr:	23-FEB-15 TOTAL DISSOLVED SOLIDS 0.	Finding: Report units:	837. MG/L
Sample date: Chemical: DIr:	23-FEB-15 NITRATE (AS NO3) 2.	Finding: Report units:	9.1 MG/L
Sample date: Chemical: Dlr:	23-FEB-15 TURBIDITY, LABORATORY 0.1	Finding: Report units:	2.19 NTU
Sample date: Chemical: DIr:	23-FEB-15 NITRATE + NITRITE (AS N) 0.4	Finding: Report units:	210. MG/L
Sample date: Chemical: Dlr:	23-FEB-15 POTASSIUM 0.	Finding: Report units:	3.4 MG/L
Sample date: Chemical: Dlr:	23-FEB-15 SODIUM 0.	Finding: Report units:	86.4 MG/L
Sample date: Chemical: Dlr:	23-FEB-15 MAGNESIUM 0.	Finding: Report units:	51.3 MG/L
Sample date: Chemical: Dlr:	23-FEB-15 CALCIUM 0.	Finding: Report units:	122. MG/L
Sample date: Chemical: Dlr:	23-FEB-15 HARDNESS (TOTAL) AS CACO3 0.	Finding: Report units:	520. MG/L
Sample date: Chemical: Dlr:	23-FEB-15 BICARBONATE ALKALINITY 0.	Finding: Report units:	338. MG/L

Sample date: Chemical: Dlr:	23-FEB-15 ALKALINITY (TOTAL) AS CACO3 0.	Finding: Report units:	277. MG/L
Sample date: Chemical: Dlr:	23-FEB-15 PH, LABORATORY 0.	Finding: Report units:	7.2 Not Reported
Sample date: Chemical: Dlr:	23-FEB-15 SPECIFIC CONDUCTANCE 0.	Finding: Report units:	1210. US
Sample date: Chemical: Dlr:	23-FEB-15 BARIUM 100.	Finding: Report units:	62.4 UG/L
Sample date: Chemical: Dlr:	26-JAN-15 IRON 100.	Finding: Report units:	71.5 UG/L
Sample date: Chemical: Dlr:	26-JAN-15 MANGANESE 20.	Finding: Report units:	49.5 UG/L
Sample date: Chemical: Dlr:	27-OCT-14 MANGANESE 20.	Finding: Report units:	49.6 UG/L
Sample date: Chemical: Dlr:	27-OCT-14 IRON 100.	Finding: Report units:	77.6 UG/L
Sample date: Chemical: Dlr:	28-JUL-14 MANGANESE 20.	Finding: Report units:	49.1 UG/L
Sample date: Chemical: DIr:	28-JUL-14 IRON 100.	Finding: Report units:	67.5 UG/L
Sample date: Chemical: Dlr:	28-APR-14 IRON 100.	Finding: Report units:	78.5 UG/L
Sample date: Chemical: Dlr:	28-APR-14 MANGANESE 20.	Finding: Report units:	51.4 UG/L
Sample date: Chemical: Dlr:	27-JAN-14 MANGANESE 20.	Finding: Report units:	48.8 UG/L
Sample date: Chemical: Dlr:	27-JAN-14 IRON 100.	Finding: Report units:	90.2 UG/L
Sample date: Chemical: Dlr:	27-JAN-14 NITRATE (AS NO3) 2.	Finding: Report units:	9.9 MG/L
Sample date: Chemical:	28-OCT-13 MANGANESE	Finding: Report units:	54.5 UG/L

DIr:	20.		
Sample date: Chemical: Dlr:	28-OCT-13 IRON 100.	Finding: Report units:	96.1 UG/L
Sample date: Chemical: Dlr:	26-AUG-13 RADIUM 226 MDA95 0.	Finding: Report units:	0.41 PCI/L
Sample date: Chemical: Dlr:	26-AUG-13 RADIUM 228 MDA95 0.	Finding: Report units:	0.88 PCI/L
Sample date: Chemical: DIr:	26-AUG-13 RADIUM 226 COUNTING ERROR 0.	Finding: Report units:	0.18 PCI/L
Sample date: Chemical: Dlr:	26-AUG-13 GROSS ALPHA COUNTING ERROR 0.	Finding: Report units:	1.49 PCI/L
Sample date: Chemical: Dlr:	26-AUG-13 URANIUM (PCI/L) 1.	Finding: Report units:	2.9 PCI/L
Sample date: Chemical: Dlr:	25-FEB-13 NITRATE (AS NO3) 2.	Finding: Report units:	7.8 MG/L
Sample date: Chemical: Dlr:	27-AUG-12 SPECIFIC CONDUCTANCE 0.	Finding: Report units:	1212. US
Sample date: Chemical: Dlr:	27-AUG-12 TOTAL DISSOLVED SOLIDS 0.	Finding: Report units:	789. MG/L
Sample date: Chemical: Dlr:	27-AUG-12 FLUORIDE (F) (NATURAL-SOURCE) 0.1	Finding: Report units:	0.31 MG/L
Sample date: Chemical: Dlr:	27-AUG-12 SULFATE 0.5	Finding: Report units:	198. MG/L
Sample date: Chemical: Dlr:	27-AUG-12 CHLORIDE 0.	Finding: Report units:	117. MG/L
Sample date: Chemical: Dlr:	27-AUG-12 POTASSIUM 0.	Finding: Report units:	3.2 MG/L
Sample date: Chemical: Dlr:	27-AUG-12 SODIUM 0.	Finding: Report units:	75.6 MG/L
Sample date: Chemical: Dlr:	27-AUG-12 TURBIDITY, LABORATORY 0.1	Finding: Report units:	0.22 NTU

Sample date: Chemical: Dlr:	27-AUG-12 PH, LABORATORY 0.	Finding: Report units:	6.9 Not Reported
Sample date: Chemical: Dlr:	27-AUG-12 ALKALINITY (TOTAL) AS CACO3 0.	Finding: Report units:	270. MG/L
Sample date: Chemical: Dlr:	27-AUG-12 BICARBONATE ALKALINITY 0.	Finding: Report units:	329. MG/L
Sample date: Chemical: Dlr:	27-AUG-12 HARDNESS (TOTAL) AS CACO3 0.	Finding: Report units:	484. MG/L
Sample date: Chemical: Dlr:	27-AUG-12 CALCIUM 0.	Finding: Report units:	113. MG/L
Sample date: Chemical: Dlr:	27-AUG-12 MAGNESIUM 0.	Finding: Report units:	49.4 MG/L
Sample date: Chemical: Dlr:	25-JUN-12 IRON 100.	Finding: Report units:	82.6 UG/L
Sample date: Chemical: Dlr:	25-JUN-12 MANGANESE 20.	Finding: Report units:	58.6 UG/L
Sample date: Chemical: Dlr:	26-MAR-12 IRON 100.	Finding: Report units:	92.9 UG/L
Sample date: Chemical: Dlr:	26-MAR-12 MANGANESE 20.	Finding: Report units:	54.4 UG/L
Sample date: Chemical: Dlr:	24-JAN-12 RADIUM 226 COUNTING ERROR 0.	Finding: Report units:	0.16 PCI/L
Sample date: Chemical: Dlr:	24-JAN-12 RADIUM 226 1.	Finding: Report units:	1.2 PCI/L
Sample date: Chemical: Dlr:	24-JAN-12 MANGANESE 20.	Finding: Report units:	39.2 UG/L
Sample date: Chemical: Dlr:	24-JAN-12 IRON 100.	Finding: Report units:	87.4 UG/L
Sample date: Chemical: Dlr:	24-JAN-12 BARIUM 100.	Finding: Report units:	50.5 UG/L
Sample date: Chemical:	24-JAN-12 GROSS ALPHA COUNTING ERROR	Finding: Report units:	1.11 PCI/L

DIr: 0.

Sample date: 24-JAN-12 Finding: 2.3 Chemical: URANIUM (PCI/L) Report units: PCI/L

Dlr: 1.

Sample date: 24-JAN-12 Finding: 0.32 Chemical: RADIUM 226 MDA95 Report units: PCI/L

Dlr: 0.

Sample date: 24-JAN-12 Finding: 0.7
Chemical: RADIUM 228 MDA95 Report units: PCI/L

DIr: 0.

2 SSW FRDS PWS CA3600297 1/4 - 1/2 Mile

1/4 - 1/2 M Lower

Epa region: 09 State: CA

Pwsid: CA3600297 Pwsname: GORDON ACRES WATER CO

Cityserved: Not Reported Stateserved: CA Not Reported Zipserved: 06071 Fipscounty: Status: Active Retpopsrvd: 195 Pwssvcconn: 39 Psource longname: Groundwater

Pwstype: CWS Owner: Private
Contact: Vivian Roberts Contactorgname: Gordon Acres (Stewart WC)

Contact:Vivian RobertsContactorgname:Gordon Acres (Street Contactphone)Contactphone:7602486357Contactaddress1:P O Box 1035Contactaddress2:Not ReportedContactcity:Lucerne Valley

Contactaturessz. Not Reported Contactory. Educative Contactory 92356

Pwsactivitycode: A

PWS ID: CA3600297 PWS name: STEWART WC Address: Not Reported Care of: Not Reported

City: LUCERNE VALLEY State: CA

Zip: 92356 Owner: STEWART WC

Source code: Ground water Population: 195

PWS ID: CA3600297 PWS type: System Owner/Responsible Party

PWS name: STEWART WC PWS address: Not Reported PWS city: LUCERNE VALLEY PWS state: CA

PWS zip: 923560000 PWS name: Gordon Acres (Stewart WC)

PWS type code: C Retail population served: 195

Contact: Vivian Roberts Contact address: P O Box 1035

Contact address: Lucerne Valley Contact city: CA

Contact state: 92 Contact zip: 7602486357

Contact telephone: Not Reported

PWS ID: CA3600297 Activity status: Active

Date system activated: 7706 Date system deactivated: Not Reported

Retail population: System name: STEWART WATER COMPANY

System address: STEWART WC System address: 011TH T04NR01E

System city: LUCERNE VALLEY System state: CA System zip: 94234

Population served: Under 101 Persons Treatment: Untreated

Latitude: 340200 Longitude: 1182918

Violation id:0300001Orig code:SState:CAViolation Year:2003

Contamination code: 3100 Contamination Name: Coliform (TCR)
Violation code: 22 Violation name: MCL, Monthly (TCR)

Rule code: 110 Rule name: TCR
Violation measur: Not Reported Unit of measure: Not Reported
State mcl: Not Reported Cmp bdt: 09/01/2003

Cmp edt: 09/30/2003

Violation id:1300001Orig code:SState:CAViolation Year:2013

Contamination code: 3100 Contamination Name: Coliform (TCR)
Violation code: 22 Violation name: MCL, Monthly (TCR)

Rule code: 110 Rule name: TCR

Violation measur: Not Reported Unit of measure: Not Reported State mcl: Not Reported Cmp bdt: 05/01/2013

Cmp edt: 05/31/2013

Violation id:95V0001Orig code:FState:CAViolation Year:1993

Contamination code: 5000 Contamination Name: Lead and Copper Rule

Violation code: 51 Violation name: Initial Tap Sampling for Pb and Cu

Rule code: 350 Rule name: LCR

Violation measur:0Unit of measure:Not ReportedState mcl:0Cmp bdt:07/01/1993

Cmp edt: Not Reported

Violation ID: 0300001 Orig Code: S

Enforcement FY: 2010 Enforcement Action: 05/20/2010 Enforcement Detail: St Compliance achieved Enforcement Category: Resolving

Violation ID: 1000001 Orig Code: S

Enforcement FY: 2010 Enforcement Action: 08/05/2010

Enforcement Detail: St Compliance achieved Enforcement Category: Resolving

Violation ID: 95V0001 Orig Code: F

Enforcement FY: 2005 Enforcement Action: 09/30/2005 Enforcement Detail: Fed Compliance achieved Enforcement Category: Resolving

Violation ID: 9700001 Orig Code: S

Enforcement FY: 2010 Enforcement Action: 05/20/2010 Enforcement Detail: St Compliance achieved Enforcement Category: Resolving

Violation ID: 9700003 Orig Code: S

Enforcement FY: 2010 Enforcement Action: 05/20/2010 Enforcement Detail: St Compliance achieved Enforcement Category: Resolving

Violation ID: 9700004 Orig Code: S

Enforcement FY: 2010 Enforcement Action: 05/20/2010 Enforcement Detail: St Compliance achieved Enforcement Category: Resolving

Violation ID: 9700005 Orig Code: S

Enforcement FY: 2010 Enforcement Action: 05/20/2010 Enforcement Detail: St Compliance achieved Enforcement Category: Resolving

Violation ID: 9700006 Orig Code: S

Enforcement FY: 2010 Enforcement Action: 05/20/2010

Enforcement Detail: St Compliance achieved Enforcement Category: Resolving

Violation ID: 9800001 Orig Code: S

Enforcement FY: 2010 Enforcement Action: 05/20/2010 Enforcement Detail: St Compliance achieved Enforcement Category: Resolving

PWS name: Gordon Acres (Stewart WC) Population served: 195

PWS type code: C Violation ID: 0300001

Contaminant: COLIFORM (TCR)

Violation type: Max Contaminant Level, Monthly (TCR)

Enforcement date: 9/29/2003 0:00:00 Enforcement action: State Admin Penalty Assessed

Violation measurement: Not Reported

PWS name: Gordon Acres (Stewart WC) Population served: 195
PWS type code: C Violation ID: 95V0001

Contaminant: LEAD & COPPER RULE Violation type: Initial Tap Sampling for Pb and Cu

Compliance start date: 7/1/1993 0:00:00 Compliance end date: 9/30/2005 0:00:00

Enforcement date: 9/30/2005 0:00:00 Enforcement action: Fed Compliance Achieved

Violation measurement: 0

A3
NNE
CA WELLS CAEDF0000048130
1/2 - 1 Mile

1/2 - 1 M Higher

Well ID: T0603768815-MW-2 Well Type: MONITORING

Source: EDF Other Name: MW-2

GAMA PFAS Testing: Not Reported

 $Groundwater\ Quality\ Data: \\ https://gamagroundwater.waterboards.ca.gov/gama/gamamap/public/GamaDataDisplay.asp?dataset=EDF\&samp_index.pdf.$

date=&global_id=T0603768815&assigned_name=MW-2&store_num=

GeoTracker Data: https://geotracker.waterboards.ca.gov/profile_report.asp?cmd=MWEDFResults&global_id=T0603768815&assi

gned_name=MW-2

A4 NNE CA WELLS CAEDF0000092789

1/2 - 1 Mile Higher

Well ID: T0603768815-MW-3 Well Type: MONITORING

Source: EDF Other Name: MW-3

GAMA PFAS Testing: Not Reported

Groundwater Quality Data: https://gamagroundwater.waterboards.ca.gov/gama/gamamap/public/GamaDataDisplay.asp?dataset=EDF&samp_

date=&global id=T0603768815&assigned name=MW-3&store num=

GeoTracker Data: https://geotracker.waterboards.ca.gov/profile_report.asp?cmd=MWEDFResults&global_id=T0603768815&assi

gned_name=MW-3

A5 NNE CA WELLS CAEDF0000037333

1/2 - 1 Mile Higher

 Well ID:
 T0603768815-MW-1
 Well Type:
 MONITORING

 Source:
 EDF
 Other Name:
 MW-1

GAMA PFAS Testing: Not Reported

Groundwater Quality Data: https://gamagroundwater.waterboards.ca.gov/gama/gamamap/public/GamaDataDisplay.asp?dataset=EDF&samp_

date=&global_id=T0603768815&assigned_name=MW-1&store_num=

GeoTracker Data: https://geotracker.waterboards.ca.gov/profile_report.asp?cmd=MWEDFResults&global_id=T0603768815&assi

gned_name=MW-1

Map ID Direction Distance

EDR ID Number Elevation Database

NNE

CA WELLS CAEDF0000034250

1/2 - 1 Mile Higher

> Well ID: T0603768815-MW-4 Well Type: MONITORING

Other Name: Source: **EDF** MW-4

GAMA PFAS Testing: Not Reported

Groundwater Quality Data: https://gamagroundwater.waterboards.ca.gov/gama/gamamap/public/GamaDataDisplay.asp?dataset=EDF&samp_

date=&global_id=T0603768815&assigned_name=MW-4&store_num=

GeoTracker Data: https://geotracker.waterboards.ca.gov/profile_report.asp?cmd=MWEDFResults&global_id=T0603768815&assi

gned_name=MW-4

CAEDF0000076704 **CA WELLS**

SSE 1/2 - 1 Mile Lower

> Well ID: T10000000705-MW-7 Well Type: MONITORING

Source: **FDF** Other Name: MW-7

GAMA PFAS Testing: Not Reported

Groundwater Quality Data: https://gamagroundwater.waterboards.ca.gov/gama/gamamap/public/GamaDataDisplay.asp?dataset=EDF&samp_

date=&global_id=T1000000705&assigned_name=MW-7&store_num=

https://geotracker.waterboards.ca.gov/profile_report.asp?cmd=MWEDFResults&global_id=T10000000705&ass GeoTracker Data:

igned_name=MW-7

R8 **CA WELLS** CAEDF0000040811 SSE

1/2 - 1 Mile Lower

> **MONITORING** Well ID: T10000000705-MW-8 Well Type:

EDF Other Name: MW-8 Source:

GAMA PFAS Testing: Not Reported

Groundwater Quality Data: https://gamagroundwater.waterboards.ca.gov/gama/gamamap/public/GamaDataDisplay.asp?dataset=EDF&samp_ date=&global_id=T10000000705&assigned_name=MW-8&store_num=

GeoTracker Data: https://geotracker.waterboards.ca.gov/profile_report.asp?cmd=MWEDFResults&global_id=T10000000705&ass

igned_name=MW-8

CAEDF0000092186 **CA WELLS** SSE

1/2 - 1 Mile Lower

> Well Type: Well ID: T1000000705-MW-1 **MONITORING**

EDF Other Name: MW-1 Source:

GAMA PFAS Testing:

Groundwater Quality Data: https://gamagroundwater.waterboards.ca.gov/gama/gamamap/public/GamaDataDisplay.asp?dataset=EDF&samp_

date=&global_id=T10000000705&assigned_name=MW-1&store_num=

GeoTracker Data: https://geotracker.waterboards.ca.gov/profile_report.asp?cmd=MWEDFResults&global_id=T10000000705&ass

igned_name=MW-1

Map ID Direction Distance

EDR ID Number Elevation Database

B10 SSE

CA WELLS CAEDF0000071956

1/2 - 1 Mile Lower

> Well ID: T10000000705-MW-6 Well Type: MONITORING

EDF Other Name: Source: MW-6

GAMA PFAS Testing: Not Reported

Groundwater Quality Data: https://gamagroundwater.waterboards.ca.gov/gama/gamamap/public/GamaDataDisplay.asp?dataset=EDF&samp_

date=&global_id=T10000000705&assigned_name=MW-6&store_num=

GeoTracker Data: https://geotracker.waterboards.ca.gov/profile_report.asp?cmd=MWEDFResults&global_id=T10000000705&ass

igned_name=MW-6

CAEDF0000115935 SSE **CA WELLS**

1/2 - 1 Mile Lower

> Well ID: T10000000705-MW-3 Well Type: MONITORING

Source: **FDF** Other Name: MW-3

GAMA PFAS Testing: Not Reported

Groundwater Quality Data: https://gamagroundwater.waterboards.ca.gov/gama/gamamap/public/GamaDataDisplay.asp?dataset=EDF&samp_ date=&global_id=T10000000705&assigned_name=MW-3&store_num=

https://geotracker.waterboards.ca.gov/profile_report.asp?cmd=MWEDFResults&global_id=T10000000705&ass GeoTracker Data:

igned_name=MW-3

B12 SSE **CA WELLS** CAEDF0000127034

1/2 - 1 Mile Lower

> **MONITORING** Well ID: T10000000705-MW-5 Well Type:

EDF Other Name: MW-5 Source:

GAMA PFAS Testing: Not Reported

Groundwater Quality Data: https://gamagroundwater.waterboards.ca.gov/gama/gamamap/public/GamaDataDisplay.asp?dataset=EDF&samp_

date=&global_id=T10000000705&assigned_name=MW-5&store_num=

GeoTracker Data: https://geotracker.waterboards.ca.gov/profile_report.asp?cmd=MWEDFResults&global_id=T10000000705&ass

igned_name=MW-5

B13 CAEDF0000124683 **CA WELLS** SSE

1/2 - 1 Mile Lower

> Well Type: Well ID: T1000000705-MW-4 **MONITORING EDF** Other Name: MW-4 Source:

GAMA PFAS Testing:

Groundwater Quality Data: https://gamagroundwater.waterboards.ca.gov/gama/gamamap/public/GamaDataDisplay.asp?dataset=EDF&samp_

date=&global_id=T10000000705&assigned_name=MW-4&store_num=

GeoTracker Data: https://geotracker.waterboards.ca.gov/profile_report.asp?cmd=MWEDFResults&global_id=T10000000705&ass

igned_name=MW-4

Map ID Direction Distance

Elevation Database EDR ID Number

B14 SSE

CA WELLS CAEDF0000090601

69253

AQUIFLOW

1/2 - 1 Mile Lower

Well ID: T1000000705-MW-2 Well Type: MONITORING

Source: EDF Other Name: MW-2

GAMA PFAS Testing: Not Reported

Groundwater Quality Data: https://gamagroundwater.waterboards.ca.gov/gama/gamamap/public/GamaDataDisplay.asp?dataset=EDF&samp_

date=&global_id=T10000000705&assigned_name=MW-2&store_num=

GeoTracker Data: https://geotracker.waterboards.ca.gov/profile_report.asp?cmd=MWEDFResults&global_id=T10000000705&ass

igned_name=MW-2

15 Site ID: 0080

 SW
 Groundwater Flow:
 W

 1/2 - 1 Mile
 Shallow Water Depth:
 3.46

 Lower
 Deep Water Depth:
 9.91

Average Water Depth:

Not Reported
05/06/1999

16 SE CA WELLS CADWR900006441

1/2 - 1 Mile Lower

> State Well #: Not Reported Station ID: 50423 Well Name: OB-5 Basin Name: Santa Monica Well Use: Observation Well Type: Single Well Well Depth: Well Completion Rpt #: Not Reported 176

C17
SSE
CA WELLS CAEDF0000098799
1/2 - 1 Mile

1/2 - 1 Mile Lower

 Well ID:
 T0603748686-MW-2
 Well Type:
 MONITORING

 Source:
 EDF
 Other Name:
 MW-2

GAMA PFAS Testing: Not Reported

Groundwater Quality Data: https://gamagroundwater.waterboards.ca.gov/gama/gamamap/public/GamaDataDisplay.asp?dataset=EDF&samp_

date=&global_id=T0603748686&assigned_name=MW-2&store_num=

gned_name=MW-2

C18
SSE
CA WELLS CAEDF0000114603
1/2 - 1 Mile

Lower

Well ID: T0603748686-MW-3 Well Type: MONITORING

Source: EDF Other Name: MW-3

GAMA PFAS Testing: Not Reported

Groundwater Quality Data: https://gamagroundwater.waterboards.ca.gov/gama/gamamap/public/GamaDataDisplay.asp?dataset=EDF&samp_

date=&global_id=T0603748686&assigned_name=MW-3&store_num=

GeoTracker Data: https://geotracker.waterboards.ca.gov/profile_report.asp?cmd=MWEDFResults&global_id=T0603748686&assi

gned name=MW-3

SSE **CA WELLS** CAEDF0000132594

1/2 - 1 Mile Lower

> **MONITORING** Well ID: T0603748686-MW-1 Well Type:

Source: **EDF** Other Name: MW-1

GAMA PFAS Testing: Not Reported

 $https://gamagroundwater.waterboards.ca.gov/gama/gamamap/public/GamaDataDisplay.asp? dataset = EDF\&samp_theres.waterboards.ca.gov/gama/gamamap/public/GamaDataDisplay.asp? dataset = EDF\&samp_theres.waterboards.ca.gov/gama/gamamap/public/GamaDataDisplay.asp. dataset = EDF\&samp_theres.waterboards.ca.gov/gama/gamamap/public/GamaDataDisplay.asp. dataset = EDF\&samp_theres.waterboards.co.gov/gama/gamamap/public/GamaDataDisplay.asp. dataset = EDF\&samp_theres.waterboards.co.gov/gama/gamamap/public/GamaDataDisplay.asp. dataset = EDF\&samp_theres.waterboards.co.gov/gama/gamamap/public/GamaDataDisplay.asp. dataset = EDF\&samp_theres.waterboards.co.gov/gama/gamamap/gamap/gamap/gamamap/ga$ Groundwater Quality Data:

date=&global_id=T0603748686&assigned_name=MW-1&store_num=

GeoTracker Data: https://geotracker.waterboards.ca.gov/profile_report.asp?cmd=MWEDFResults&global_id=T0603748686&assi

gned_name=MW-1

CA WELLS CAEDF0000105859

1/2 - 1 Mile Lower

> Well ID: T0603748686-MW-4 Well Type: MONITORING

Source: **EDF** Other Name: MW-4

GAMA PFAS Testing: Not Reported

 $https://gamagroundwater.waterboards.ca.gov/gama/gamamap/public/GamaDataDisplay.asp? dataset = EDF\&samp_theres.waterboards.ca.gov/gama/gamamap/public/GamaDataDisplay.asp? dataset = EDF\&samp_theres.waterboards.ca.gov/gama/gamamap/public/GamaDataDisplay.asp. dataset = EDF\&samp_theres.waterboards.ca.gov/gama/gamamap/public/GamaDataDisplay.asp. dataset = EDF\&samp_theres.waterboards.co.gov/gama/gamamap/public/GamaDataDisplay.asp. dataset = EDF\&samp_theres.waterboards.co.gov/gama/gamamap/public/GamaDataDisplay.asp. dataset = EDF\&samp_theres.waterboards.co.gov/gama/gamamap/public/GamaDataDisplay.asp. dataset = EDF\&samp_theres.waterboards.co.gov/gama/gamamap/gamap/gamap/gamamap/ga$ Groundwater Quality Data:

date=&global_id=T0603748686&assigned_name=MW-4&store_num=

GeoTracker Data: https://geotracker.waterboards.ca.gov/profile_report.asp?cmd=MWEDFResults&global_id=T0603748686&assi

gned_name=MW-4

CA WELLS CAPFAS000000685

D21 WNW 1/2 - 1 Mile Higher

> Well ID: 1910146-012 Well Type: MUNICIPAL

Source: Department of Health Services

Other Name: SANTA MONICA WELL 01 GAMA PFAS Testing: Yes

Groundwater Quality Data: https://gamagroundwater.waterboards.ca.gov/gama/gamamap/public/GamaDataDisplay.asp?dataset=DHS&samp_

date=&global_id=&assigned_name=1910146-012&store_num=

GeoTracker Data: Not Reported

CA WELLS CADDW0000012084 1/2 - 1 Mile

Higher

Well ID: 1910146-012 Well Type: MUNICIPAL

Source: Department of Health Services

Other Name: SANTA MONICA WELL 01 **GAMA PFAS Testing:** Not Reported

Groundwater Quality Data: https://gamagroundwater.waterboards.ca.gov/gama/gamamap/public/GamaDataDisplay.asp?dataset=DHS&samp_

date=&global_id=&assigned_name=1910146-012&store_num=

GeoTracker Data: Not Reported

Map ID Direction Distance

Elevation Database EDR ID Number D23

WNW 1/2 - 1 Mile CA WELLS CAUSGS000001995

Higher

D24 WNW CA WELLS CAUSGSN00005120

1/2 - 1 Mile Higher

Well ID: USGS-340235118295901 Well Type: UNK

Source: United States Geological Survey

Other Name: USGS-340235118295901 GAMA PFAS Testing: Not Reported

Groundwater Quality Data: https://gamagroundwater.waterboards.ca.gov/gama/gamamap/public/GamaDataDisplay.asp?dataset=USGSNEW&s

amp_date=&global_id=&assigned_name=USGS-340235118295901&store_num=

GeoTracker Data: Not Reported

D25 WNW FED USGS USGS40000140015 1/2 - 1 Mile

Higher

Organization ID: USGS-CA

Organization Name: USGS California Water Science Center

Monitor Location: USGS California Water Science Center

Well Well

Description: Not Reported HUC: Not Reported Drainage Area: Not Reported Drainage Area: Not Reported Drainage Area: Not Reported Contrib Drainage Area: Not Reported Contrib Drainage Area Units: Not Reported Contrib Drainage Area Units: Not Reported

Aquifer: California Coastal Basin aquifers

Formation Type: Not Reported Aquifer Type: Not Reported

Construction Date: 19660209 Well Depth: 282
Well Depth Units: ft Well Hole Depth: 283

Well Hole Depth Units: ft

Ground water levels, Number of Measurements: 1 Level reading date: 1966-04-11 Feet below surface: 58 Feet to sea level: Not Reported

Note: Not Reported

D26
WNW
CA WELLS CALLNL000000504
1/2 - 1 Mile

Higher

Well ID: 100693 Well Type: MUNICIPAL

Source: Lawrence Livermore National Laboratory

Other Name: 01S/15W-31E01 S GAMA PFAS Testing: Not Reported

Groundwater Quality Data: Not Reported GeoTracker Data: Not Reported

 Chemical:
 Krypton
 Results:
 .000000765118

 Units:
 cm3STP/g
 Date:
 09/28/2001

Chemical: Neon Results: .000000218204

Units: cm3STP/g Date: 09/28/2001

 Chemical:
 Argon
 Results:
 .000345624

 Units:
 cm3STP/g
 Date:
 09/28/2001

 Chemical:
 Helium-3/Helium-4
 Results:
 .0000011496

 Units:
 atom ratio
 Date:
 09/28/2001

 Chemical:
 Xenon
 Results:
 .000000104585

 Units:
 cm3STP/g
 Date:
 09/28/2001

 Chemical:
 Tritium (Hydrogen 3)
 Results:
 13.97

 Units:
 pCi/L
 Date:
 10/29/2001

 Chemical:
 Helium-4
 Results:
 .000000950921

 Units:
 cm3STP/g
 Date:
 09/28/2001

27 NW CA WELLS CADWR900006504 1/2 - 1 Mile

Higher

01S15W30P001S State Well #: Station ID: 50433 Well Name: Santa Monica No. 5 Basin Name: Santa Monica Well Use: Observation Well Type: Single Well Well Depth: 093782 255 Well Completion Rpt #:

E28 South CA WELLS CAEDF0000141821

1/2 - 1 Mile Lower

Well ID: T0603701391-MW1 Well Type: MONITORING

Source: EDF Other Name: MW1

GAMA PFAS Testing: Not Reported

Groundwater Quality Data: https://gamagroundwater.waterboards.ca.gov/gama/gamamap/public/GamaDataDisplay.asp?dataset=EDF&samp_

date=&global_id=T0603701391&assigned_name=MW1&store_num=

GeoTracker Data: https://geotracker.waterboards.ca.gov/profile_report.asp?cmd=MWEDFResults&global_id=T0603701391&assi

gned_name=MW1

Lower

Well ID: T0603701391-MW2 Well Type: MONITORING

Source: EDF Other Name: MW2

GAMA PFAS Testing: Not Reported

Groundwater Quality Data: https://gamagroundwater.waterboards.ca.gov/gama/gamamap/public/GamaDataDisplay.asp?dataset=EDF&samp_

date=&global_id=T0603701391&assigned_name=MW2&store_num=

GeoTracker Data: https://geotracker.waterboards.ca.gov/profile_report.asp?cmd=MWEDFResults&global_id=T0603701391&assi

gned_name=MW2

Map ID Direction Distance

Elevation Database EDR ID Number

E30 South 1/2 - 1 Mile

CA WELLS CAEDF0000105476

Lower

Well ID: T0603701391-MW3 Well Type: MONITORING

Source: EDF Other Name: MW3

GAMA PFAS Testing: Not Reported

Groundwater Quality Data: https://gamagroundwater.waterboards.ca.gov/gama/gamamap/public/GamaDataDisplay.asp?dataset=EDF&samp_

date=&global_id=T0603701391&assigned_name=MW3&store_num=

GeoTracker Data: https://geotracker.waterboards.ca.gov/profile_report.asp?cmd=MWEDFResults&global_id=T0603701391&assi

gned_name=MW3

1/2 - 1 Mile Lower

State Well #: Not Reported Station ID: 50430
Well Name: OB-6C Basin Name: Santa Monica

Well Use: Observation

Well Type: Part of a nested/multi-completion well

Well Depth: 176 Well Completion Rpt #: Not Reported

East CA WELLS 14092 1/2 - 1 Mile

Lower

Seq: 14092 Prim sta c: 1900703-001 Frds no: 1900703001 County: 19 District: User id: MET 15 System no: 1900703 Water type: G

 System no:
 1900/03
 Water type:
 G

 Source nam:
 WELL 01
 Station ty:
 WELL/AMBNT

 Latitude:
 340220.0
 Longitude:
 1182800.0

 Precision:
 5
 Status:
 AR

Comment 1: Not Reported Comment 2: Not Reported Comment 4: Not Reported Comment 5: Not Reported Comment 6: Not Reported

Comment 7: Not Reported

System no: 1900703 System nam: Santa Monica Mountains Conservancy - Red Rock

Connection:

Hqname:Not ReportedAddress:Not ReportedCity:Not ReportedState:Not ReportedZip:Not ReportedZip ext:Not Reported

Pop serv: 25

Area serve: Not Reported

 1G SW
 Site ID:
 0080

 1/2 - 1 Mile Lower
 Groundwater Flow:
 W

 Shallow Water Depth:
 3.46

 Deep Water Depth:
 9.91

Average Water Depth: 3.91

Not Reported

Date: 05/06/1999

AQUIFLOW

69253

Map ID Direction Distance

Database **EDR ID Number**

1 NNE OIL_GAS CAOG14000005055 1/2 - 1 Mile

API#: 0403700501 Well #:

Well Status: Plugged Well Type: Dry Hole Mobil-Brentwood Any Field Field Name: Lease Name: GIS Source: Area Name: Any Area hud Confidential Well: Directionally Drilled: Ν

Spud Date: Not Reported

2 ENE CAOG14000005081 OIL_GAS 1/2 - 1 Mile

API#: 0403705209 Well #:

Well Type: Oil & Gas Well Status: Lease by Birch & Royer Field Name: Any Field Lease Name: Any Area Area Name: GIS Source: hud Confidential Well: Directionally Drilled: Ν Ν

Spud Date: Not Reported

ENE OIL_GAS CAOG14000005678 1/2 - 1 Mile

API#: 0403706168 Well #: 1 Well Type: Oil & Gas Well Status: Idle

Field Name: Lease Name: Bundy Any Field Area Name: GIS Source: hud Any Area Confidential Well: Directionally Drilled: Ν Ν

Spud Date: Not Reported

AREA RADON INFORMATION

State Database: CA Radon

Radon Test Results

Zipcode	Num Tests	> 4 pCi/L
90403	38	1

Federal EPA Radon Zone for LOS ANGELES County: 2

Note: Zone 1 indoor average level > 4 pCi/L.

: Zone 2 indoor average level >= 2 pCi/L and <= 4 pCi/L.

: Zone 3 indoor average level < 2 pCi/L.

Federal Area Radon Information for LOS ANGELES COUNTY, CA

Number of sites tested: 63

Area	Average Activity	% <4 pCi/L	% 4-20 pCi/L	% >20 pCi/L
Living Area - 1st Floor Living Area - 2nd Floor	0.711 pCi/L Not Reported	98% Not Reported	2% Not Reported	0% Not Reported
Basement	0.933 pCi/L	100%	0%	0%

PHYSICAL SETTING SOURCE RECORDS SEARCHED

TOPOGRAPHIC INFORMATION

USGS 7.5' Digital Elevation Model (DEM)

Source: United States Geologic Survey

EDR acquired the USGS 7.5' Digital Elevation Model in 2002 and updated it in 2006. The 7.5 minute DEM corresponds to the USGS 1:24,000- and 1:25,000-scale topographic quadrangle maps. The DEM provides elevation data with consistent elevation units and projection.

Current USGS 7.5 Minute Topographic Map Source: U.S. Geological Survey

HYDROLOGIC INFORMATION

Flood Zone Data: This data was obtained from the Federal Emergency Management Agency (FEMA). It depicts 100-year and 500-year flood zones as defined by FEMA. It includes the National Flood Hazard Layer (NFHL) which incorporates Flood Insurance Rate Map (FIRM) data and Q3 data from FEMA in areas not covered by NFHL.

Source: FEMA

Telephone: 877-336-2627

Date of Government Version: 2003, 2015

NWI: National Wetlands Inventory. This data, available in select counties across the country, was obtained by EDR in 2002, 2005 and 2010 from the U.S. Fish and Wildlife Service.

State Wetlands Data: Wetland Inventory Source: Department of Fish and Wildlife

Telephone: 916-445-0411

HYDROGEOLOGIC INFORMATION

AQUIFLOW^R Information System

Source: EDR proprietary database of groundwater flow information

EDR has developed the AQUIFLOW Information System (AIS) to provide data on the general direction of groundwater flow at specific points. EDR has reviewed reports submitted to regulatory authorities at select sites and has extracted the date of the report, hydrogeologically determined groundwater flow direction and depth to water table information.

GEOLOGIC INFORMATION

Geologic Age and Rock Stratigraphic Unit

Source: P.G. Schruben, R.E. Arndt and W.J. Bawiec, Geology of the Conterminous U.S. at 1:2,500,000 Scale - A digital representation of the 1974 P.B. King and H.M. Beikman Map, USGS Digital Data Series DDS - 11 (1994).

STATSGO: State Soil Geographic Database

Source: Department of Agriculture, Natural Resources Conservation Service (NRCS)

The U.S. Department of Agriculture's (USDA) Natural Resources Conservation Service (NRCS) leads the national Conservation Soil Survey (NCSS) and is responsible for collecting, storing, maintaining and distributing soil survey information for privately owned lands in the United States. A soil map in a soil survey is a representation of soil patterns in a landscape. Soil maps for STATSGO are compiled by generalizing more detailed (SSURGO) soil survey maps.

SSURGO: Soil Survey Geographic Database

Source: Department of Agriculture, Natural Resources Conservation Service (NRCS)

Telephone: 800-672-5559

SSURGO is the most detailed level of mapping done by the Natural Resources Conservation Service, mapping scales generally range from 1:12,000 to 1:63,360. Field mapping methods using national standards are used to construct the soil maps in the Soil Survey Geographic (SSURGO) database. SSURGO digitizing duplicates the original soil survey maps. This level of mapping is designed for use by landowners, townships and county natural resource planning and management.

PHYSICAL SETTING SOURCE RECORDS SEARCHED

LOCAL / REGIONAL WATER AGENCY RECORDS

FEDERAL WATER WELLS

PWS: Public Water Systems

Source: EPA/Office of Drinking Water

Telephone: 202-564-3750

Public Water System data from the Federal Reporting Data System. A PWS is any water system which provides water to at least 25 people for at least 60 days annually. PWSs provide water from wells, rivers and other sources.

PWS ENF: Public Water Systems Violation and Enforcement Data

Source: EPA/Office of Drinking Water

Telephone: 202-564-3750

Violation and Enforcement data for Public Water Systems from the Safe Drinking Water Information System (SDWIS) after August 1995. Prior to August 1995, the data came from the Federal Reporting Data System (FRDS).

USGS Water Wells: USGS National Water Inventory System (NWIS)

This database contains descriptive information on sites where the USGS collects or has collected data on surface water and/or groundwater. The groundwater data includes information on wells, springs, and other sources of groundwater.

OTHER STATE DATABASE INFORMATION

Groundwater Ambient Monitoring & Assessment Program

State Water Resources Control Board

Telephone: 916-341-5577

The GAMA Program is Californias comprehensive groundwater quality monitoring program. GAMA collects data by testing the untreated, raw water in different types of wells for naturally-occurring and man-made chemicals. The GAMA data includes Domestic, Monitoring and Municipal well types from the following sources, Department of Water Resources, Department of Heath Services, EDF, Agricultural Lands, Lawrence Livermore National Laboratory, Department of Pesticide Regulation, United States Geological Survey, Groundwater Ambient Monitoring and Assessment Program and Local Groundwater Projects.

Water Well Database

Source: Department of Water Resources

Telephone: 916-651-9648

California Drinking Water Quality Database Source: Department of Public Health

Telephone: 916-324-2319

The database includes all drinking water compliance and special studies monitoring for the state of California since 1984. It consists of over 3,200,000 individual analyses along with well and water system information.

California Oil and Gas Well Locations

Source: Dept of Conservation, Geologic Energy Management Division

Telephone: 916-323-1779

Oil and Gas well locations in the state.

California Earthquake Fault Lines

Source: California Division of Mines and Geology

The fault lines displayed on EDR's Topographic map are digitized quaternary fault lines prepared in 1975 by the United State Geological Survey. Additional information (also from 1975) regarding activity at specific fault lines comes from California's Preliminary Fault Activity Map prepared by the California Division of Mines and Geology.

RADON

State Database: CA Radon

Source: Department of Public Health

Telephone: 916-210-8558 Radon Database for California

PHYSICAL SETTING SOURCE RECORDS SEARCHED

Area Radon Information

Source: USGS

Telephone: 703-356-4020

The National Radon Database has been developed by the U.S. Environmental Protection Agency

(USEPA) and is a compilation of the EPA/State Residential Radon Survey and the National Residential Radon Survey. The study covers the years 1986 - 1992. Where necessary data has been supplemented by information collected at

private sources such as universities and research institutions.

EPA Radon Zones Source: EPA

Telephone: 703-356-4020

Sections 307 & 309 of IRAA directed EPA to list and identify areas of U.S. with the potential for elevated indoor

radon levels.

OTHER

Airport Landing Facilities: Private and public use landing facilities

Source: Federal Aviation Administration, 800-457-6656

Epicenters: World earthquake epicenters, Richter 5 or greater

Source: Department of Commerce, National Oceanic and Atmospheric Administration

California Earthquake Fault Lines: The fault lines displayed on EDR's Topographic map are digitized quaternary fault lines, prepared in 1975 by the United State Geological Survey. Additional information (also from 1975) regarding activity at specific fault lines comes from California's Preliminary Fault Activity Map prepared by the California Division of Mines and Geology.


STREET AND ADDRESS INFORMATION


© 2015 TomTom North America, Inc. All rights reserved. This material is proprietary and the subject of copyright protection and other intellectual property rights owned by or licensed to Tele Atlas North America, Inc. The use of this material is subject to the terms of a license agreement. You will be held liable for any unauthorized copying or disclosure of this material.

Appendix C

Regulatory Agency Records



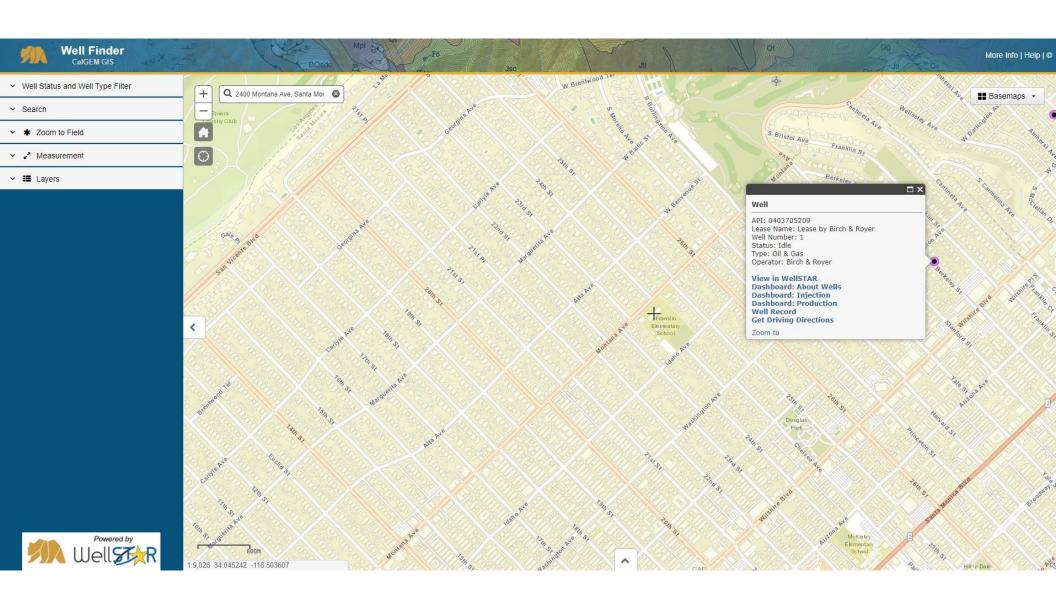

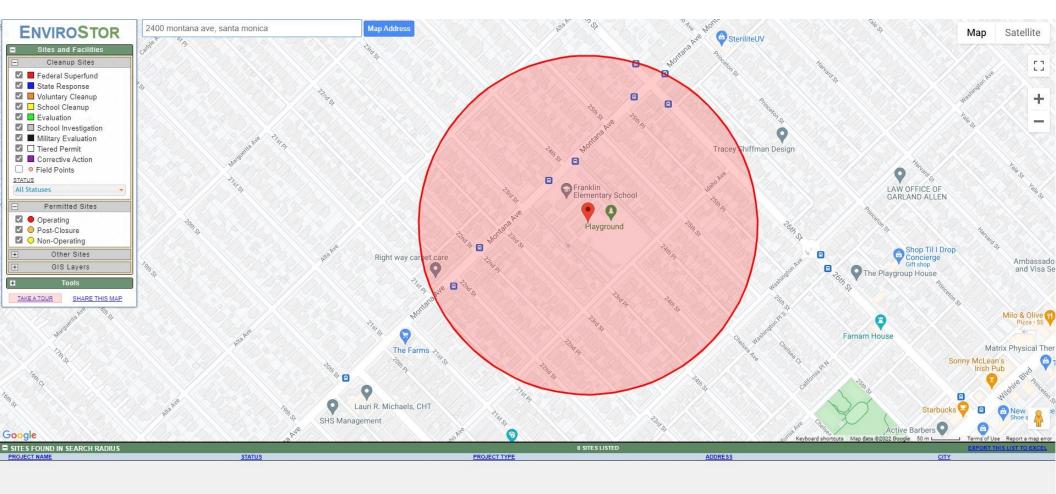

March 31, 2022

Eric Fraske NV5 3777 Long Beach Blvd, Annex Building Long Beach, CA 90807 <eric.fraske@nv5.com>

Reference: AB3205 – Request to Identify Facilities within a 0.25 Mile Radius

of a School Site

Dear Mr. Fraske:

Thank you for your request to the South Coast Air Quality Management District to identify facilities with the potential to emit hazardous or acutely hazardous air pollutants located within one-quarter (1/4) mile radius of Franklin Elementary School located at 2400 Montana Avenue, Santa Monica, CA 90403.

In response to your request, South Coast AQMD staff performed a database search and conducted a field inspection survey of the area surrounding the school site. In accordance with the provisions of Public Resource Code 21151.8(a)(2), we would normally enclose a map showing all facilities with South Coast AQMD permits or pending applications that are located within a ¼- mile radius of the school site. However, based upon our database search and field evaluation, there are no facilities with active or pending permits within the ¼-mile radius of the school site.

Please be advised that this information is specific only to those facilities that have either Permits to Operate and/or pending applications with the South Coast AQMD and those that were readily recognizable during our field survey activities. There may be other operating facilities located within the ¼ -mile radius of the school site that emit hazardous or acutely hazardous air pollutants that were not identified through this process.

If you have any questions regarding the enclosed information, please contact David Hauck at dhauck@aqmd.gov or 909-396-2512.

Sincerely,

David Hauck

Supervising Engineer, Title V/Permit Streamlining

Engineering and Permitting Division



Eric Fraske

From:	Santa Monica Public Records <santamonicaca@mycusthelp.net></santamonicaca@mycusthelp.net>
Sent:	Sunday, January 23, 2022 4:58 PM
To:	Eric Fraske
Subject:	[Records Center] Public Records Request :: R014523-011322
Please respond above this line	
City of Santa Monica ®	
RE: PUBLIC RECORDS REQUEST of	January 13, 2022, Reference # R014523-011322
Dear Project Manager Eric Fraske,	
Dear Fojest Manager Ene France,	
The City of Santa Monica received	a public records request from you on January 13, 2022. Your request mentioned:
"CLIPA Records for Franklin Flam	entary School. UST, HAZMAT Records for Phase I ESA"
COPA Records for Frankiii Lienii	sittally school. 031, HAZIVIAT Records for Phase LESA
	the Fire Department has NO record of underground tank or hazardous materials
activity for the referenced address	5.
If you have any questions, or wish	to discuss this further, you may reply to this email or submit a new request.
6.	
Sincerely,	
City of Santa Monica	
To monitor the progress or update	e this request please log into the Public Records Center
	Powered by
	Fowered by

Bureau of Fire Prevention.

DISPENSING APPARATUS

Mala and Combal	Location
Make and Symbol	
889394 Stbarro	35 South & Santamon 15 Conty 25th
P9264 2 8 9 9 9 9 9 9 9 9 9 9 9 9 9 9 9 9 9 9	25' " " " " " " " " " " " " " " " " " " "
9. 31129	25" 1 5 % 1 4 " " "
7 7 4 3 6	#3 // // // // // // // // // // // // //
Dispensing Units of which are	Visibleare Meter andare Blind.
	CCK SHEET
4 7 3 5 5 7 252 3 8	AIRCRAFT FUELING POST
GARAGES AND PARKING STATIONS	FILLING STATION
Area UsedSquare Feet,	Perimeter of Property, linear feet 600
Open Lot Only	24 10 10 10 10 10 10 10 10 10 10 10 10 10
Height of Bldg	
BasementSub-Basement.	
Basement Openings Protected:	
Basement Ventilation	
COS & AFoam Type	Type of Power Control hamsel dwith
Condition of Extinguishers	Separating Partitions
Sprinkler System	Vapor-Proof Globes 7
Partitions Separating Tenants	Fluorescent Lights Brone
	CO CTC/Units & A Foam Type / Marit
Partitions Separating Repair Shop	2
from Storage and Gasoline	
E O OHE E	
Attendant Wall Vents	Metal Receptacles for Combustible Waste
Housekeeping	
Type of Motors and/or Electric Fixtures	Disposal of Waste Oil 35 gel-senologourd storag
	Housekeeping 3
Suction System for Tire Buffers	Location of Pit Tione
9 9 9 1 5	Condition of PA
Storage of Petroleum Products for:	Amount of Lube Oil 60 gal
Cleansing Parts	Capacity of Lube Oil Container 30 ml
Storage of Rubber Solvent	
Storage of Rubber Cement.	
Mixing of Rubber Cement.	
Storage of Lube Oil	at a second at the second at t
Spraying with Petroleum Products	
"No Smoking" Signs	
Metal Containers for Combustible Waste	
2	
Sawdust on Floors	
Disposal of Waste Oil	
Canvas and/or Paper Covers over Motor Vehicles	January 8, 1948? 925 -
Painting of Motor Vehicles	
Type of Open Flame	

POB-14 March 1952 - J.W. Wathins only
NAME Cernary Monterry + J. W. Wathins
DBA Mochery + Wathin Pervice ADDRESS 2502 Mortage CODE P
ON Auth Side of Street-between 25th and 26th Date 1-11-50
BUREAU OF FIRE PREVENTION, CITY OF SANTA MONICA:
In conformance with the Ordinances of the City of Santa Monica and under the supervision of the Chief of the Fire Department or his representative, application is hereby made for—
AN ORIGINAL PERMIT A RENEWAL OF PERMIT A TRANSFER OF PERMIT to install or maintain
AIRCRAFT FUELING POST AIR VEHICLE FACTORY AUTO FILLING STATION PUBLIC GARAGE AUTO PARKING STATION PUBLIC OIL DEPOT PUBLIC FILLING STATION TENANT GARAGE
Perimeter of property in linear feet 350
and to install or maintain in connection therewith TANKS AND DISPENSING APPARATUS AS FOLLOWS:
No. of Tanks Capacity Contents Make & Symbol Location Location Location Location 25 5 Montana 30 = 5 25 5
1 1000 Hassline U. E. Hyprome 35 5 Montana 30 = 0 25th) 2 550
1 550 " " " " " "
1 50 Waste Oil
ALL TANKS DEMOLED 6-27-74
PAOT C PULLAGE
TANKS 2:50 GALS. UNDERGROUND STORAGE — AND DORTABLE TANKS OF O Gallons Capacity.
Applicant is a CORPORATION — ASSOCIATION — PARTNERSHIP — INDIVIDUAL (Indicate by encircling type of organization)
Applicant is a CORPORATION — ASSOCIATION — PARTNERSHIP — INDIVIDUAL (Indicate by encircling type of organization) Signature — Martine — Applicant's Phone 49426
Applicant is a CORPORATION — ASSOCIATION — PARTNERSHIP — INDIVIDUAL (Indicate by encircling type of organization) Signature — Mail Address — 2502
Applicant is a CORPORATION — ASSOCIATION — PARTNERSHIP — INDIVIDUAL (Indicate by encircling type of organization) Signature — Mail Address — 2502 — Martine — Title — Applicant's Phone — 4947 — Mail Address — 12-7-49 — Last Inspection Date — 1-11-50 — Inspector — Working — Mail Address — Mail Address — Mail Address — 12-7-49 — Last Inspection Date — 1-11-50 — Inspector — Working — Mail Address
Applicant is a CORPORATION — ASSOCIATION — PARTNERSHIP — INDIVIDUAL (Indicate by encircling type of organization) Signature — Mail Address — 2502 — Title — Applicant's Phone — 4942 — First Inspection Date — 12-7-49 — Last Inspection Date — 1-11-50 — Inspector — Mail Address — APPROVAD — DISAPPROVAL — CANCELLATION Violation of Ordinance No. — Section — S
Applicant is a CORPORATION — ASSOCIATION — PARTNERSHIP — INDIVIDUAL (Indicate by encircling type of organization) Signature — Applicant's Phone — 4942 Mail Address — 2502 — Last Inspection Date — 12-7-49 — Last Inspection Date — 12-7-49 — Last Inspection of Ordinance No. — Section Recommendation: APPROVAD — DISAPPROVAL — CANCELLATION Violation of Ordinance No. — Section Remarks: Permit mailed 1-17-50 — 1959 Permit handed by Capt. Enriquez 1-13-59
Applicant is a CORPORATION — ASSOCIATION — PARTNERSHIP — INDIVIDUAL (Indicate by encircling type of organization) Signature
Applicant is a CORPORATION — ASSOCIATION — PARTNERSHIP — INDIVIDUAL (Indicate by encircling type of organization) Signature Address — Applicant's Phone — 4947 Mail Address — 2502 — Last Inspection Date — 11-50 — Inspector — 4947 Recommendation: APPROVAD — DISAPPROVAL — CANCELLATION Violation of Ordinance No. — Section — Remarks: Permit mailed 1-17-50 — 1959 Permit handed by Capt. Enriquez 1-13-59 1951 permit handed by Capt. Wohlers 1-5-51 — 1-17-61 — PERMIT GOOD TILL REVOKED HANDED BY CAPT. WELLS — J. Watki: 3-17-57 — Monthery game — Watki: 3-17-57 — Watki: 3-17-57 — Monthery game — Watki: 3-17-57 — Watki: 3-17
Applicant is a CORPORATION — ASSOCIATION — PARTNERSHIP — INDIVIDUAL (Indicate by encircling type of organization) Signature & Mail Address — Applicant's Phone — 4947 Mail Address — Applicant's Phone — 4947 First Inspection Date — 12-7-49 — Last Inspection Date — Inspector — Mail Address — Applicant's Phone — 4947 Recommendation: APPROVAD — DISAPPROVAL — CANCELLATION Violation of Ordinance No. — Section — Remarks: Permit mailed 1-17-50 — 1959 Permit handed by Capt. Enriquez 1-13-59 1951 permit handed by Capt. Wohlers 1-5-51 — 1-17-61 — PERMIT GOOD TILL REVOKED HANDED BY CAPT. WELLS — J. Watki: 1953 permit handed by Capt. Melics — J. Watki: 1953 permit handed by Capt. Kenner 2-22-54 — CHAPLES N. CAPPELL Chief of the Fire Department.
Applicant is a CORPORATION — ASSOCIATION — PARTNERSHIP — INDIVIDUAL (Indicate by encircling type of organization) Signature Advanced
Applicant is a CORPORATION — ASSOCIATION — PARTNERSHIP — INDIVIDUAL (Indicate by encircling type of organization) Signature & Mail Address — Applicant's Phone — 4947 Mail Address — Applicant's Phone — 4947 First Inspection Date — 12-7-49 — Last Inspection Date — Inspector — Mail Address — Applicant's Phone — 4947 Recommendation: APPROVAD — DISAPPROVAL — CANCELLATION Violation of Ordinance No. — Section — Remarks: Permit mailed 1-17-50 — 1959 Permit handed by Capt. Enriquez 1-13-59 1951 permit handed by Capt. Wohlers 1-5-51 — 1-17-61 — PERMIT GOOD TILL REVOKED HANDED BY CAPT. WELLS — J. Watki: 1953 permit handed by Capt. Melics — J. Watki: 1953 permit handed by Capt. Kenner 2-22-54 — CHAPLES N. CAPPELL Chief of the Fire Department.

No. Make and Symbol	Location
43359 Millione	15' E0625 - 25' 3 of Martine
A 33/66 SAS	Was a single state of the same
A 33128 00 80	105 美洲 " 在 景图 和 11 美國
	3 9 9 1 9 7 8 9 1 1 1
	1 4 0 4 4 1 28 6 6 1 4 6 6 1
3	3
	ble 3 are Meter and 0 are Blind.
A A A SOT WEEK A SECHECK	SHEET
GARAGES AND PARKING STATIONS	AIRCRAFT FUELING POST FILLING STATION
Area UsedSquare Feet.	
	Perimeter of Property, linear feet
Open Lot Only Height of Bldg	
	Open Lots Only Distance from Other Buildings 50
Basement Sub-Basement	
Basement Openings Protected	Electric Wiring and Equipment A Location of Power Control E wall in the
Basement Ventilation	Type of Power Control Manual Switcher
CO	
Condition of Extinguishers	Separating Partitions Vapor-Proof Globes
Sprinkler System	
Partitions Separating Tenants	Fluorescent Lights
	Neon Lights CTC 2-4 u.s. A Foam Type / umit
Partitions Separating Repair Shop	2
from Storage and Gasoline	Condition of Extinguishers.
	Signs ("No Smoking—Stop Motor")
Attendant Wall Vents	Metal Receptacles for Combustible Waste
Housekeeping	Disposal of Waste Oil undergrand
Type of Motors and/or Electric Fixtures	
	Housekeeping
Suction System for Tire Buffers.	Location of Pit.
	Condition of Pit.
Storage of Petroleum Products for:	Amount of Lube Oil 12 5 5 5 5 5 5 5 5 5 5 5 5 5 5 5 5 5 5
Cleansing Parts Storage of Rubber Solvent	Capacity of Lube Oil Container. Type of Containers
Storage of Rubber Cement.	Amenit of Kerosene—Solvent 36 - 30
Mixing of Rubber Cement	Type of Containers Highling
Storage of Lube Oil	Vear Pipes 0 7 Fill Pipes 0 4
Spraying with Petroleum Products	Socion Pipe Lines
"No Smoking" Signs	Return Pipe Lines
Metal Containers for Combustible Waste	Overflow Pipe Lines:
Sandyut on Floors	Air Exhaust Pipe Lines
Sawdust on Floors Disposal of Waste Oil	Curb Pipe Fill Line Was Business in Operation Prior to
Canvas and/or Paper Covers over Motor Vehicles	January 8, 1948?
Painting of Motor Vehicles	
Type of Open Flame	

Bernard Mashery need were

No. Make and Symbol	Location
1359 Silvarco 96 FR3	1 30 - Som markana 24 - 6. 2
A 33128 96 ER	3 1 2 3
A.33166 96 ER	3 2 3 4 3 2 -
1 4 7 6 8 6 6 7 7 7 8 8	
3 Dispensing Units of which are Visi	bleare Meter andare Blind.
CHECK	
A	AIRCRAFT FUELING POST
GARAGES AND PARKING STATIONS	(FILLING STATION)
Area UsedSquare Feet.	Perimeter of Property, linear feet 3 50
Open Lot Only	Height of Bldg
Height of Bldg	Open Lots Only.
	Distance from Other Buildings 35'
Basement Sub-Basement	
Basement Openings Protected	Electric Wiring and Equipment
Basement Ventilation	Location of Power Control
COS & AFoam Type	Type of Power Control.
Condition of Extinguishers	Separating Partitions.
Sprinkler System	Vapor-Proof Globes:
Partitions Separating Tenants	Fluorescent Lights.
1 1 1 1 2 중 문도크 다시를 되고 1 4	Neon Lights
	CO CTC S & A Foam Type
Partitions Separating Repair Shop	2
from Storage and Gasoline	Condition of Extinguishers
from Storage and Gasoline	Condition of Extinguishers Signs ("No Smoking—Stop Motor")
from Storage and Gasoline Attendant Wall Vents	Condition of Extinguishers Signs ("No Smoking—Stop Motor") Metal Receptacles for Combustible Waste
Attendant	Condition of Extinguishers Signs ("No Smoking—Stop Motor") Metal Receptacles for Combustible Waste
from Storage and Gasoline Attendant Wall Vents Housekeeping	Condition of Extinguishers Signs ("No Smoking—Stop Motor") Metal Receptacles for Combustible Waste
Attendant	Condition of Extinguishers Signs ("No Smoking—Stop Motor") Metal Receptacles for Combustible Waste Disposal of Waste Oil Housekeeping
Attendant	Condition of Extinguishers Signs ("No Smoking—Stop Motor") Metal Receptacles for Combustible Waste Disposal of Waste Oil
Attendant	Condition of Extinguishers Signs ("No Smoking—Stop Motor") Metal Receptacles for Combustible Waste Disposal of Waste Oil Housekeeping
Attendant	Condition of Extinguishers Signs ("No Smoking—Stop Motor") Metal Receptacles for Combustible Waste Disposal of Waste Oil Housekeeping Location of Pit
Attendant	Condition of Extinguishers Signs ("No Smoking—Stop Motor") Metal Receptacles for Combustible Waste Disposal of Waste Oil Housekeeping Location of Pit Condition of Pit Amount of Lube Oil
Attendant	Condition of Extinguishers Signs ("No Smoking—Stop Motor") Metal Receptacles for Combustible Waste Disposal of Waste Oil Housekeeping Location of Pit Condition of Pit Amount of Lube Oil Capacity of Lube Oil Container Type of Containers
Attendant	Condition of Extinguishers Signs ("No Smoking—Stop Motor") Metal Receptacles for Combustible Waste Disposal of Waste Oil Housekeeping Location of Pit Condition of Pit Amount of Lube Oil Sapacity of Lube Oil Container 30 302
Attendant	Condition of Extinguishers Signs ("No Smoking—Stop Motor") Metal Receptacles for Combustible Waste Disposal of Waste Oil Housekeeping. Location of Pit Condition of Pit Amount of Lube Oil Capacity of Lube Oil Container Type of Containers
Attendant	Condition of Extinguishers Signs ("No Smoking—Stop Motor") Metal Receptacles for Combustible Waste Disposal of Waste Oil Housekeeping Location of Pit Condition of Pit Amount of Lube Oil. Capacity of Lube Oil Container Type of Containers Type of Containers Yent Private Containers Fill Pipes
Attendant	Condition of Extinguishers Signs ("No Smoking—Stop Motor") Metal Receptacles for Combustible Waste Disposal of Waste Oil Housekeeping Location of Pit Condition of Pit Amount of Lube Oil. Capacity of Lube Oil Container Type of Containers Type of Containers Yent Private Containers Fill Pipes
Attendant	Condition of Extinguishers Signs ("No Smoking—Stop Motor") Metal Receptacles for Combustible Waste Disposal of Waste Oil Housekeeping Location of Pit Condition of Pit Amount of Lube Oil Capacity of Lube Oil Container Type of Containers Amount of Kerosene—Solvent Type of Containers Yent Pipes Suction Pipe Lines Return Pipe Lines Return Pipe Lines
Attendant	Condition of Extinguishers Signs ("No Smoking—Stop Motor") Metal Receptacles for Combustible Waste Disposal of Waste Oil Housekeeping Location of Pit Condition of Pit Amount of Lube Oil Capacity of Lube Oil Container Type of Containers Altourit of Kerosene—Solvent Type of Containers Vent Pipes Fill Pipes Suction Pipe Lines
Attendant	Condition of Extinguishers Signs ("No Smoking—Stop Motor") Metal Receptacles for Combustible Waste Disposal of Waste Oil Housekeeping Location of Pit Condition of Pit Amount of Lube Oil Capacity of Lube Oil Container Type of Containers Amount of Kerosene—Solvent Type of Containers Yent Pipes Fill Pipes Suction Pipe Lines Overflow Pipe Lines Overflow Pipe Lines Air Exhaust Pipe Lines
Attendant	Condition of Extinguishers. Signs ("No Smoking—Stop Motor") Metal Receptacles for Combustible Waste. Disposal of Waste Oil. Housekeeping. Location of Pit. Condition of Pit. Amount of Lube Oil. Capacity of Lube Oil Container. Type of Containers. Another of Kerosene—Solvent. Type of Containers. Vent Pipes. Fill Pipes. Suction Pipe Lines. Overflow Pipe Lines. Air Exhaust Pipe Lines. Curb Pipe Fill Line.
Attendant	Condition of Extinguishers Signs ("No Smoking—Stop Motor") Metal Receptacles for Combustible Waste Disposal of Waste Oil Housekeeping Location of Pit Condition of Pit Condition of Pit Condition of Lube Oil Capacity of Lube Oil Container Type of Containers Anotal of Kerosene—Solvent Type of Containers Yent Pipes Fill Pipes Suction Pipe Lines Return Pipe Lines Overflow Pipe Lines Air Exhaust Pipe Lines Curb Pipe Fill Line Was Business in Operation Prior to
Attendant	Condition of Extinguishers. Signs ("No Smoking—Stop Motor") Metal Receptacles for Combustible Waste. Disposal of Waste Oil. Housekeeping. Location of Pit. Condition of Pit. Amount of Lube Oil. Capacity of Lube Oil Container. Type of Containers. Another of Kerosene—Solvent. Type of Containers. Vent Pipes. Fill Pipes. Suction Pipe Lines. Overflow Pipe Lines. Air Exhaust Pipe Lines. Curb Pipe Fill Line.


SANTA MONICA FIRE DEPARTMENT BUREAU OF FIRE PREVENTION 1685 Main Street — Phone 43477

Classification F-Service Station

RECOMMENDATION MEMORANDUM

Nº 1165

On premises No. 2502 Montana Avenue 1. Provide one 22 gallon foam-type fire extinguisher for 2. The two 550-gallon underground tanks located on the a have not been in use for a period exceeding 90 days	
2. The two 550-gallon underground tenks located on the a	
within 30 days. They shall be removed from the earth	above premises which shall be abandoned
the Chief.	d material approved

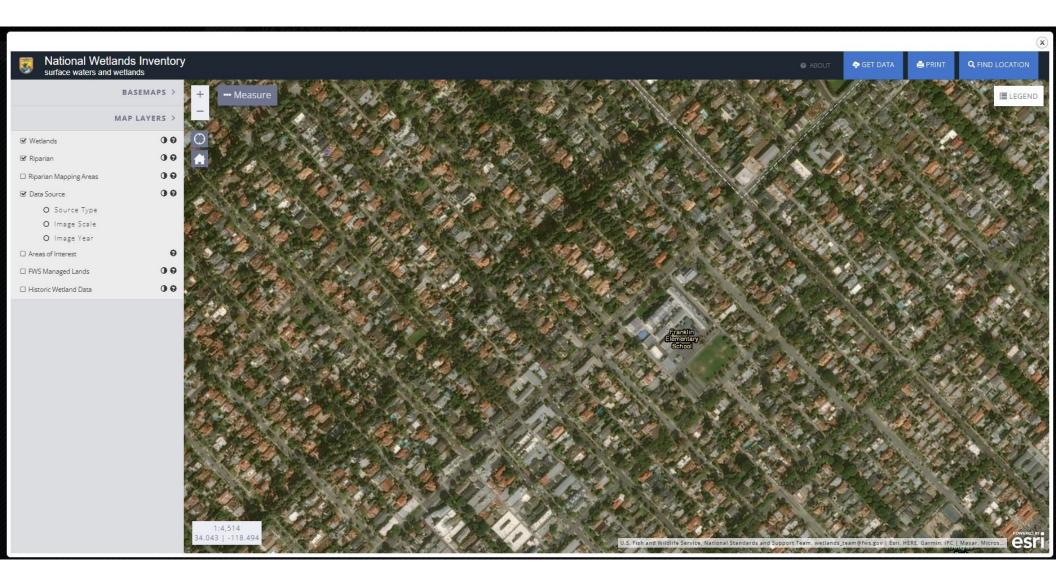

BUILDING DEPT.—ELECTRICAL DIVISION CITY OF SANTA MONICA

Nº D 8086

This permit is granted in accordance with application on file in Building Dept. Date Location No. Outlets Permit No. Fix. Granted to Owner Heater or Builder Range Motors H.P. No. Transformers Rgh. Insp. Date Final Insp. Jurymn. Cert. Renwl. Examination Fee \$




CITY OF SANTA MONICA BU NG DEPT.—ELECTRICAL DIVISION




9942

This permit is granted in accordance with application	on file in Bu	ilding Dept	Date 2-16 -49
Location 2400 MONTAN			No. Outlets 80
Permit Granted to Suppeam Fle	ct.		No. Fix.
Owner or Builder S. M. BOARD OF	EDU	CA.	Heater Range
Rgh. Insp. Date	Mo H.P.	tors No.	Transformers
Final Date 529 49			Jurymn, Cert. Renwl.
Filed 8/2/19			Examination
			Fee \$ /0.00
CHARLES AND A SECURITION OF A SECURIOR			

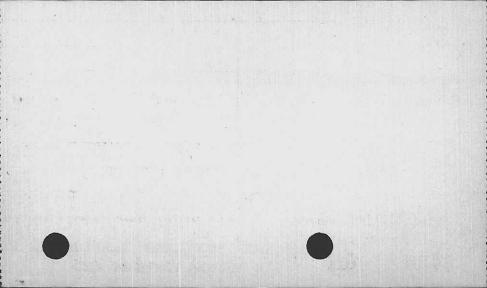

CITY OF SANTA MONICA BUTTON DEPT.—ELECTRICAL DIVISION

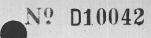

This permit is granted in accordance with application of	n file in Building Dept	Date 6-23-49
Location 2400 MONTANA	AVE	No. Outlets /6
Permit Granted to Sulphbeam 170	duic	No. Fix. 152
Owner or Builder 5 14: BULLO SF	EDUC.	Heater /
Rgh. Insp. Date	Motors H.P. No.	Transformers
Final Insp. ON Day 8-2-49	3/4 1	Jurymn. Cert. Renwl.
add to 9042	11/2 4	Examination
16-2	3 4	
	1/4 3	Fee \$ 41, 90
	Modern Company of the	



CITY OF SANTA MONICA DEPARTMENT OF ELECT ITY


Street	Montana	2400	

Name Board of Education Fee \$ 0

PERMIT NO. DATE CONTRACTOR CERT. NO. DATE

Changes 20
WIRING 3617 1-25-4 N.R.A.

POWER

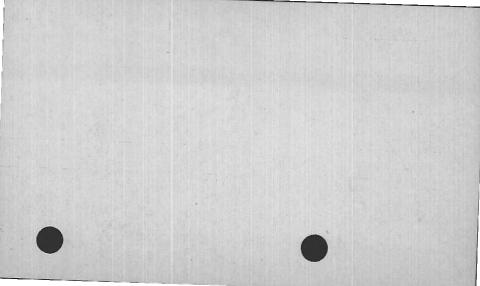


CITY OF SANTA MONICA BU NG DEPT.—ELECTRICAL DIVISION



8059

This permit is granted in accordance with application of	n file in Building Dept	Date 7-27-48
Location 2400 MONTANA	AUE.	No. Outlets 2
Permit Granted to Sunbeam Ele	ectric	No. Fix.
Owner or Builder S.M. Board of	Educo.	Heater Range
Rgh. Insp. Date	Motors H.P. No.	Transformers
Final Insp. Photo Date 9-24-48		Jurymn. Cert. Renwl.
	4 .	Examination
		Temp. Serv.
		Fee \$ 2.20

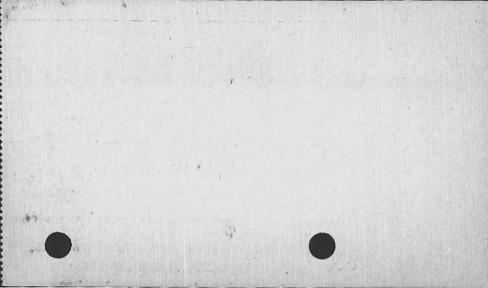


BUY ING DEPT.—ELECTRICAL DIVISION OF SANTA MONICA

D 36600


1-1/25-10

This permit is granted in accordance with application on file in Building Department.


Job Location 2 400 - The	tan	Working Permit
Permit Granted to all Thomas	- Andrews	No. Outlets
Owner or Builder S. M. Jehrel	Brich	No. Fix.
Rgh, Insp. Date	No. H.P. Motors	Ranges Oven
Final Insp./2-6-65 Date NC		Heater
Services Amps.		Transformers
Supp. Permit to		Jour. Cert. Renewal Examination
Misc.		Fee \$ 2 . 70

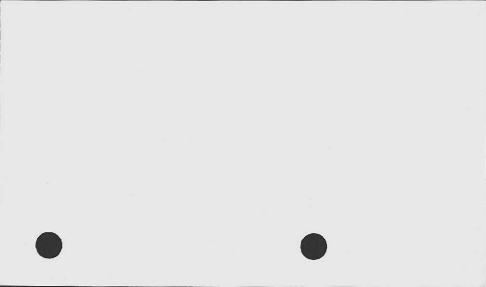

CITY OF SANTA MONICA DING DEPT.—ELECTRICAL DIVISION

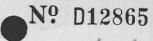

his permit is granted in accordance with application	on file in B	ldg. Dept	Date 8/27/54
Location 2400 Montan	and the same of th		No. Outlets
Permit Granted to Spanillatte	nema _s		No. Fix.
Owner or Builder	-la		Heater Range
Rgh. Insp. Date	Moto H.P.	rs No.	Transformers
Final Insp. CX Date 4-19-55	1/3	2	Jurymn. Cert. Renwl.
	1/4	1	
			Examination
			Fee \$3.76
		-	

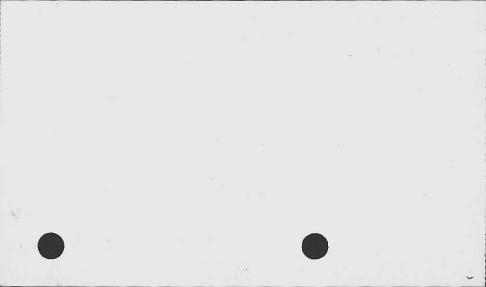

BUILDING DEPT. – ELECTRICAL DIVISION CITY OF SANTA MONICA

permit is granted in accordance with application on file in Building Department.

D 44621


Job Location 2400 Frontans			Date / 2 - 30 - 70
Permit Granted to A & C Las designed	John .	Elem	Working Permit
		Pistr	No. Fix. 34
Conduit in slab it - 16 - 71 Rgh. Insp. 6 - 3 - 7/ 12 Date		H.P.	Ranges Oven
Final Insp. 1-10-72 Date	1	1/2 + la	Heater Transformers
Services Amps. 100			Jour. Cert. Renewal
Supp. Permit to			Examination
Misc.		150000	Fee \$ 20.05

The first that the second is the second and the second in the second in

BUILDI	NG DI	EPT.	ELECT	RICAL	DIVISION
	CITY	OF	SANTA	MONIC	CA

Nº D 8613

				,
This permit is granted in a	ccordance with application	on file in Bu	ilding Dept.	Date 12-29-52
Location 2 11	00 Mari	Lan	Buch	No. Outlets / 90
Permit Granted to				No. Fix. 100
Owner or Builder	note &	2,-		Heater Range
Rgh. Insp.	Date	Mot H.P.	ors No.	Transformers
Final Insp.	Date 93-53	1/40	3	Jurymn. Cert. Renwl.
Supp	Penenge		1 - 1 - 1 - 1 - 1 - 1 - 1 - 1 - 1 - 1 -	Examination
Start K	8086			
				Fee \$ 31.50

 

CITY OF SANTA MONICA LIVING DEPT. — HEATING DIVISION

o^F

1861

permit is granted in accordance with application on file in Building Department

Date /- 7- 7/ Gas Meter Location 2 400 Gas Outlet Lot Permit Granted to Htg. Appl. Owner or Builder Regs. Horse Power Boilers Vents B.T.U. Input Air Hdl. Units Absor. Units Horse Power Comp. Unit

Boilers	Gas Piping		
Absor. Units	Vents	1	4-7-71
Comp. Units	No. of Reg.		
Air Hdl. Units	Final Gas		
Heating Appl.	Final Inspec	:	
		<u> </u>	
Gas Cert. No.	Date	М	eter

CITY OF SANTA MONICA LDING DEPT. — PLUMBING DIVISION

E 3494

has permit is granted in accordance with application on file in Building Department.

Location 2	400 7	monta	20-1	Sprinkler Valves
Lot	Bl.	Tr.		Gas Meters
Permit Granted to	Lorden J. J.	and a	· PC	Gas Outlets
Owner or Builder	72 Sa	Look 1	Cratical	Sewer 2
Toilets	Sinks	Drink Fount.	Clothes Washer	Water Heaters
Lav.	Ldry. Tray	Fir. Sink or Drain	Gas Vent	Water Piping
Bath Tubs	Disp. Units	Urinals	Recp.	Exam. Cert.Renwl.
Showers	Dish Washer			Fee \$ 16

Gas Cert. No.	Date			Meter
0				
		Final Inspec.		11-5-71
Water Heater		Final Gas		
Gas Vent		No. of Reg.		
Shower Pan		Sprinkler Valves		13
Sewer (House	C.1. 6-4-7	Sewer (Connection)	On	property
Water: House Piping		Water: Yard Piping		
Gas: House Piping		Gas; Yard Piping		
Rough Plumbing		Under Floor		

CITY OF SANTA MONICA BOOM DING DEPT. — PLUMBING DIVISION

4396

This permit is granted in accordance with application on file in Building Department.

				0010 1 4 1
Location 5	2400 74	inclose.	and superior	Sprinkler Valves
Lot	Bl.	Tr.		Gas Meters
Permit Granted to	Intert J	hucken	in and	Gas Outlets
Owner or Builder	Frank	lim de	Moral	Sewer
Toilets	Sinks	Drink Fount.	Clothes Washer	Water Heaters
Lav.	Ldry. Tray	Flr. Sink or Drain	Gas Vent	Water Piping
Bath Tubs	Disp. Units	Urinals	Recp.	Exam. Cert.Renwl.
Showers	Dish Washer			Fee \$ 5 - 5 - 5


Gas Cert. No.	Date		Meter
0			
		CONTROL COMMISSION OF THE SECTION AND COMMISSION OF THE COMMISSION	
		Final Inspec.	
Water Heater		Final Gas	
Gas Vent		No. of Reg.	
Shower Pan		Sprinkler Valves	
Sewer (House		Sewer (Connection)	
Water: House Piping		Water: Yard Piping	
Gas: House Piping		Gas: Yard Piping	
Rough Plumbing		Under Floor	

CITY OF SANTA MONICA BUIL NG DEPT.—PLUMBING DIVISION

This permit is	granted in accordic in Building	cordance with app g Department.	lication	1/1
Location 6	2400	monte	ma Che	Date Sprinkler Valves
Lot	В1.	Tr.	^ _	Gas Meters
Permit Granted to	acks.	Sprink	lesto.	Gas Outlets
Owner or Builder	m. Sch	ool Vist	trick	Sewer
Toilets	Sinks	Flr. Sink Drain	Htg. Appl.	Water Heaters
Lav.	Ldry, Tray	Urinals	Gas Vent	Water Piping
Bath Tubs	Disp. Units	Trap Sand Grease	No. of Reg.	Exam. Cert. Renwl.
Charrons	Wash /	our Book	4.1-3	For . 3 00

Rough Plumbing	Ground Work	
Gas: House Piping	Gas: Yard Piping	
Water: House Piping	Water: Yard Piping	
Sewer (House)	Sewer (Connection)	
Shower Pan	Sprinkler Valves	4-1-58
Heating Appliances	No. of Reg.	
Gas Vent	Final Inspec.	
Water Heater		
	1000	
Gas Cert. No.	Date	Meter

CITY OF SANTA MONICA DING DEPT.—PLUMBING DIVISION

 

		ing Department.	lication	Date /2 - 24 53
Location 2	400 1	Montan	L. Charles	Sprinkler Valves
Lot	Bl.	Tr.		Gas Meters
Permit Granted to	Chara	A. Fr	enel.	Gas Outlets
Owner or Builder 🔘	Lucia	Alen Su	hast.	Sewer
Toilets	Sinks	Flr. Sink Drain	Htg. Appl.	Water Heaters
Lav.	Ldry. Tray	Urinals	Gas Vent.	Water Piping

Disp. Units Trap Sand No. of Exam. Bath Tubs Grease Cert. Renwl. Reg. Wash. Showers Mach. Fee \$

Rough Plumbing		Ground Work	
GAS: House Piping	J. a.	GAS: Yard Piping	
WATER: House Piping	12.24-53	WATER: Yard Piping	12.24-53
Sewer (House)		Sewer (Connection)	
Shower Pan		Sprinkler Valves	
Heating Appliances		No. of Reg.	
Gas Vent		Final Inspec.	12.24-03
Water Heater	K		
Gas Cert. No.	Date		Meter

City of Santa Monica DING DEPT.—PLUMBING DIVISION This permit is granted in accordance with application

on	file in Building	Department.	Date Sprinkler Valves Gas Meters Gas Outlets Sewer ink ain Htg. Appl. Water Heaters Water	
Location 24	100 M	antan	صدی	
Lot	Bl.	Tr.		Gas Meters
Permit Granted to	in clin O	Elembin	a Ce	Gas Outlets
Owner or Builder	nilossy	received on -	Vahool.	Sewer
roilets 7	Sinks 10	Fir.: Sink Drain	Htg. Appl.	Water Heaters
Lav. 8	Ldry. Tray	Urinals 4	Gas Vent.	Water Piping
Bath Tubs	Disp. Units	Trap: Sand Grease	No. of Reg.	Exam. Cert. Renwl.
Showers &	10 1	3 D	rubbine F	Fog \$ 18.50

Rough Plumbing	35 12-4-52	Ground Work	
Gas: House Piping	12-4-52	Gas: Yard Piping	
Water: House Piping	12-4-52	Water: Yard Piping	
Sewer (House)	in Bldg	Sewer (Connection)	
Shower Pan	J	Sprinkler Valves	
Heating Appliances		No. of Reg.	
Gas Vent		Final Inspec.	12-24-53
Water Heater			
-0-			
Gas Cert. No.	Date		Meter

CITY OF SANTA MONICA Nº E10346 ILDING DEPT.—PLUMBING DIVISION Tims permit is granted in accordance with application on file in Building Department. CHFETERIA Sprinkler

> Htg. Appl. Gas Vents

Location 2400 Howming

Lot Bl. Tr.

Permit Granted to Z. Z. BEOWN INC. Owner or Builder SCHOOL BD

Toilets

Bath Tubs

Lavatories

Showers

Sinks

Lndy. Tray

No. of Reg. WASH SINK

Valves

Gas Outlets Sewer

Water Heaters

Water Dist. System Exam.

Cert. Renwl.

Fee \$

DRINK 2 GREASE TRAVS

Rough Plumbing	17	2-21-49	Ground Work	1-17-49
GAS House Piping	4	2-21-49	GAS Yard Piping	1-19-49
WATER House Piping		2-21-49	WATER Yard Piping	1-17-49
Sewer (House)		1-17-49	Sewer (Connection)	ON ALLea
Shower Pan			Sprinkler Valves	
Heating Appliances	4		No. of Reg.	
Gas Vent			Final Inspec.	
Water Heater	1.70	1 1 APR	aprillia.	
			u La Kk	
Gas Cert. No.	312	Date 4	22-49	Meter /

CITY OF SANTA MONICA DING DEPT. — PLUMBING DIVISION

E 2313

Time permit is granted in accordance with application on file in Building Department.

Location 2	400	mount		Sprinkler Valves
Lot	Bl.	Tr. Fran	blin Eles	no Motors ey
Permit Granted to	late 1-	andini	e e	Gas Outlets
Owner or Builder	72 -	the l	West.	Sewer
Toilets	Sinks	Drink Fount.	Clothes Washer	Water Heaters
Lav. /	Ldry. Tray	Flr. Sink or Drain	Gas Vent	Water Piping
Bath Tubs	Disp. Units	Urinals	Recp.	Exam. Cert.Renwl.
Showers	Dish Washer			Fee \$ 5 . 75 .

Gas Cert. No.	Date		Meter
		Final Inspec.	11-5-71
Water Heater		Final Gas	
Gas Vent		No. of Reg.	
Shower Pan		Sprinkler Valves	
Sewer (House		Sewer (Connection)	
Water: House Piping	6-4-71		6-4-71
Gas: House Piping		Gas: Yard Piping	
Rough Plumbing	6-4-71	Under Floor	4-16-71

CITY OF SANTA MONICA Nº E11887 ILDING DEPT.—PLUMBING DIVISION This permit is granted in accordance with application on file in Building Department. Sprinkler Valves Gas Outlets Bl. Tr. Permit Sewer Granted to

Location Lot

Showers

Lndv. Trav

Sinks

Owner or Builder

Toilets

Bath Tubs

Lavatories

Htg. Appl.

No. of Reg.

Evam.

Water Dist. System

Fee \$

Gas Vents

Water Heaters

Cert. Renwl.

CONTRACTOR OF THE PARTY OF THE				
Rough Plumbing		Ground Work		
GAS House Piping		GAS Yard Piping		
WATER House Piping		WATER Yard Piping		
Sewer (House)		Sewer (Connection)		
Shower Pan		Sprinkler Valves		
Heating Appliances		No. of Reg.	201 1	
Gas Vent		Final Inspec.		
Water Heater		-		
Gas Cert. No.	Date		Meter	

City of Santa Monica DING DEPT.—PLUMBING DIVISION his permit is granted in accordance with application

Control of the Contro	on file in Building	Department.		Date 12-11-52
Location 24	100 M	en teur	اس	Sprinkler Valves
Lot	BL	Tr.	n // n	Gas Meters
Permit Granted to	Vande	alle X	Stelle 6	Gas Outlets
Owner or Builder	ranklin	Jakool.	Kirldwar	Sewer
F oilets	Sinks	Fir.: Sink Drain	Htg. Appl.	Water Heaters
Lav.	Ldry. Tray	Urinals	Gas Vent.	Water Piping
Bath Tubs	Disp. Units	Trap: Sand Grease	No. of Reg.	Exam. Cert. Renwl.
Showers	Compin	S. 1		Fee \$ 2,00
Control of the Contro		THE RESERVE OF THE PARTY OF THE	AND THE RESIDENCE OF THE PARTY OF THE PARTY.	

		and the second s		
Rough Plumbing	2	8-15-52	Ground Work	
Gas: House Piping			Gas: Yard Piping	
Water: House Piping			Water: Yard Piping	
Sewer (House)			Sewer (Connection)	
Shower Pan		3	Sprinkler Valves	
Heating Appliances			No. of Reg.	
Gas Vent			Final Inspec.	
Water Heater	Philippe of the second		1	
4				
		_		
Gas Cert. No.	21	Date		Meter

CITY OF SANTA MONICA Nº E10347 ILDING DEPT.—PLUMBING DIVISION Tms permit is granted in accordance with application on file in Building Department. Sprinkler Location 2400 MONTANA C Valves Gas Outlets Lot Bl. Tr. Permit Sewer Granted to Owner Water Heaters or Builder Water Dist. System Htg. Appl. Toilets Gas Vents

No. of Reg.

Bath Tubs

Lavatories

Sinks

Lndy. Tray

Exam.

Cert. Renwl.

Fee \$

24	2-21-69	Ground Work		11-15-48
4	2-21-49	GAS Yard Piping		
	2-21-49	WATER Yard Piping		11-15-48
(E)	11-15-48	Sewer (Connection)		11-15 48
4 3 -	45 = 5.00 X	Sprinkler Valves		
The state of		No. of Reg.		
,		Final Inspec.		
w (4).				
	- 4			
arte	4 CLASS T	Popul OLI	(Walk
34	Date / - 3	25-49	Mete	er /
	4	4 2-21-49 2-21-49 11-15-48	24 2-21-49 Work 4 2-21-49 GAS Yard 2-21-49 WATER Yard WATER Yard Piping Sewer (Connection) Sprinkler Valves No. of Reg. Final Inspec.	24 2-21-49 Work 4 2-21-49 GAS Yard Piping 2-21-49 WATER Yard WATER Yard Piping Sewer (Connection) Sprinkler Valves No. of Reg. Final Inspec.

CITY OF SANTA MONICA E10345 ILDING DEPT.—PLUMBING DIVISION This permit is granted in accordance with application on file in Building Department. CHOOL Sprinkler MONTANACLA Valves Gas Outlets BI. Tr. T.ot Permit Sewer Granted to Owner

Htg. Appl.

Gas Vents

No. of Reg.

Floor DEA

Showers

Lndy. Tray

Sinks

or Builder

Bath Tubs

Lavatories

Toilets

Water Heaters

Water Dist. System

Exam.

Fee \$

Cert. Renwl.

16	2-21-49	Ground Work	11-29-48			
2	2-21-49	GAS Yard Piping	1-4-49			
	2-21-49	WATER Yard Piping	11-29-+8			
	11-29-48	Sewer (Connection)	ALLey			
		Sprinkler Valves	,			
114.	1.5	No. of Reg.				
		Final Inspec.				
Water Heater						
		N.				
4	= 2					
1.A. 4.32	Date		Meter			
		2 2-21-49 2-21-49 11-29-48				

CITY OF SANTA MONICA NG DEPT.—PLUMBING DIVISION



This permit is on	granted in ac file in Buildin	cordance with app g Department.	lication	28-17
Location 2	400 1	Nonta	nd.	Sprinkler Valves
Lot	BILLA	ntelin	Hopor	Gas Meters
Permit Granted to	lagre	nge X.7	Frederill	Gas Outlets
Owner or Builder	P.M.	thrifil.	d Hickory	Sewer
Toilets	Sinks	Flr. Sink Drain	Htg. Appl.//	Water Heaters
Lav.	Ldry. Tray	Urinals	Gas Vent	Water Piping
Bath Tubs	Disp. Units	Trap Sand Grease	No. of Reg.	Exam. Cert. Renwl.
Showers	Wash Mach.	1 Killin	4: 50 %	Fee \$ 12 50

Rough Plumbing			Ground Work	
Gas: House Piping			Gas: Yard Piping	
Water: House Piping	IS.		Water: Yard Piping	
Sewer (House)			Sewer (Connection)	
Shower Pan			Sprinkler Valves	
Heating Appliances	i	12.5.57	No. of Reg.	
Gas Vent	1	12-5-57	Final Inspec.	12-5-57
Water Heater				
Gas Cert. No.		Date		Meter

CITY OF SANTA MONICA LDING DEPT.—PLUMBING DIVISION This permit is granted in accordance with application on file in Building Department. Date Date			
	on file in Building Department. Rinder Sanden Location 2400 - Montana		
Lot Bl.	Tr.		Gas Outlets
Permit Granted to West	Coast Al	i Conda	Sewer
Owner or Builder	Frankl	in School	Water Heaters
Toilets	Showers	Htg. Appl.	Water Dist. System
Bath Tubs	Sinks	Gas Vents	Exam.
Lavatories	Lndy. Tray	No. of Reg.	Cert. Renwl.
			Fee \$ / 29

Rough Plumbing	Ground Work	
GAS House Piping	GAS Yard Pipin	g
WATER House Piping	WATER Ya	ord ping
Sewer (House)	Sewer (Connection)
Shower Pan	Sprinkler Valves	
Heating Appliances	No. of Reg.	
Gas Vent	Final Inspec	c.
Water Heater		
*		
Gas Cert. No.	Date	Meter

CITY OF SANTA MONICA LDING DEPT.—PLUMBING DIVISION

Nº E10213

on file in Building Department.	Date 9/28/4/
Location 2400 Montana	Sprinkler Valves
Lot 1 to 14 Bl. 5 Tr. 1351	Gas Outlets
6 0 4 0	

Permit Sewer Granted to

Owner Water Heaters or Builder

Water Dist. System Toilets Showers Htg. Appl.

Exam. Bath Tubs Sinks Gas Vents Cert. Renwl. Lndy. Tray No. of Reg. Lavatories

Rough Plumbing		Ground Work	
GAS House Piping		GAS Yard Piping	
WATER House		WATER Yard Piping	
Sewer (House)		Sewer (Connection)	11.1548
Shower Pan		Sprinkler Valves	
Heating Appliances		No. of Reg.	
Gas Vent		Final Inspec.	
Water Heater			
Gas Cert. No.	Date		Meter

CITY OF SANTA MONICA BU ING DEPT.—PLUMBING DIVISION This permit on file in Building Department on file in Building Department

Location	4000	291	Cud	Date Sprinkler Valves
Lot	B1.	Tr. /7	0	Gas Meters
Permit Granted to	Mark	in the	Ug.	Gas Outlets
Owner or Builder	Za	willing;	SAATT	Sewer
Toilets	Sinks 19	Flr. Sink Drain	Htg. Appl.	Water Heaters
Lav.	Ldry. Tray	Urinals	Gas Vent	Water Piping
Bath Tubs	Disp. Units	Trap Sand Grease	No. of Reg.	Exam. Cert. Renwl.
Showers	Wash Mach.			Fee \$ 50 00

Gas Cert. No.	Date	•	M	eter
	ilin and the second second	0		
Water Heater				tanya, a a a a a a a a a a a a a a a a a a
Gas Vent		Final Inspec.	19	8-15-58
Heating Appliances		No. of Reg.		
Shower Pan		Sprinkler Valves		
Sewer (House)		Sewer (Connection)		
Water: House Piping		Water: Yard Piping		
Gas: House Piping		Gas: Yard Piping		
Rough Plumbing		Ground Work		

CITY OF SANTA MONICA LDING DEPT.—PLUMBING DIVISION

Nº E10363

on file	anted in accordance wi e in Building Departme	nt.	Date / 1 - 11 - 4/8
Location 24	00 m	ontana	Sprinkler Valves
Lot Bl.	Tr.		Gas Outlets
Permit Granted to	3. Brow	n Inc.	Sewer Sewer
Owner or Builder	school/	Board.	Water Heaters
Toilets	Showers	Htg. Appl.	Water Dist. System
Bath Tubs	Sinks	Gas Vents	Exam.
Lavatories	Lndy. Tray	No. of Reg.	Cert. Renwl.
Supple	mont to	E10345-46-447	Fee \$ 3.00

Rough Plumbing		Ground Work	
GAS House Piping		GAS Yard Piping	
WATER House Piping		WATER Yard Piping	
Sewer (House)	10-11-48	Sewer (Connection)	ALLOU
Shower Pan		Sprinkler Valves	
Heating Appliances		No. of Reg.	
Gas Vent		Final Inspec.	
Water Heater	*= =		
		0	
Gas Cert. No.	Date		Meter

CITY OF SANTA MONICA ING DEPT.—PLUMBING DIVISION

BU

E 37621

This permit is granted in accordance with application on file in Building Department. Date Sprinkler Location Valves Lot B1. Tr. Gas Meters Permit Granted to Gas Outlets Owner or Builder Sewer Flr. Sink Toilets Sinks Drain Water Heaters Htg. Appl. Ldry. Water Lav. Tray Urinals Gas Vent Piping Disp. Trap Sand No. of Exam. Bath Tubs Units Grease Cert. Renwl. Reg. Wash Showers Mach. Fee \$

Rough Plumbing	14	8-15 -58	Ground Work	
Gas: House Piping			Gas: Yard Piping	
Water: House Piping	- Was - Solinia	8.15-59	Water: Yard Piping	
Sewer (House)		in Blds	Sewer (Connection)	
Shower Pan			Sprinkler Valves	
Heating Appliances			No. of Reg.	
Gas Vent			Final Inspec.	9-12-58
Water Heater				
		- Company of the comp		and the sales of t
Gas Cert. No.		Date		Meter

CITY OF SANTA MONICA DING DEPT.—PLUMBING DIVISION

Nº E21644

This p		ding Department.	Date 3-29-55
cation	2400	montan	Sprinkler Valves

Lo Gas Meters Lot

Permit Gas Outlets Granted to

Owner Sewer Flr. Sink

or Builder Water Heaters Toilets Sinks Drain Htg. Appl. Water Ldry. Gas Vent. Lav. Tray IIrinals Piping Disp. Trap Sand No. of Exam.

Bath Tubs Units Grease Reg. Cert. Renwl. Wash. Fee \$ Showers Mach.

Rough Plumbing		Ground Work	
GAS: House Piping		GAS: Yard Piping	
WATER: House Piping		WATER: Yard Piping	
Sewer (House)		Sewer (Connection)	
Shower Pan		Sprinkler Valves	
Heating Appliances		No. of Reg.	
Gas Vent	20	Final Inspec.	
Water Heater	OK 8-26-	54	
	a l	,	
	140		** 4*
Gas Cert. No.	Date		Meter

CITY OF SANTA MONICA Nº E11885 LDING DEPT.—PLUMBING DIVISION This permit is granted in accordance with application on file in Building Department. Date Sprinkler Valves Location Gas Outlets Bl. Tr. Lot Permit Sewer Granted to Owner Water Heaters or Builder Water Dist. System Showers Htg. Appl. Toilets

Bath Tubs Sinks Gas Vents Exam.

Lavatories Lndy. Tray No. of Reg. Cert. Renwl.

Fee \$

Ground Work	
GAS Yard Piping	
WATER Yard Piping	3
Sewer (Connection)	
Sprinkler Valves	
No. of Reg.	
Final Inspec.	
Date	Meter
	Work GAS Yard Piping WATER Piping Sewer (Connection) Sprinkler Valves No. of Reg. Final Inspec.

For Dept. Use Only APPLICATION FOR BUILDING PERMIT	
BUILDING DEPARTMENT, CITY OF SANTA MONICA	
No. 10 77 This Application Must Be Filled Out in link This Speciation Must Be Filled Out in link This is not a building permit. Do not start work	
Date 7-14 19 19 19 19 19 19 19 19 19 19 19 19 19	
Fee, \$ 25750 LOCATION, Address 7400 MONTANA HUENA Lot Block 5 Tract 1351 Size of Lot x	
Lots Block 5 Tract /351 Size of Lot x	
(FOR DEPARTMENT USE ONLY)	
Distance—Curb to Property Line	
Minimum Distance—Property Line to Bldg. Line () Map Sheet No. Minimum Side Yard Width () Use Classification	
Minimum Recr Yard Depth () Fire Zone No.	
Minimum Distance between Buildings ()	
Is there cany existing building on lot? Yes 🔲 No 🖂 How Used?	
Type 1—Fire Resistive	
Type 2—Heavy Timber Type of Construction: Type 3—Ordinary Masonry Nother of Work: Alteration	
Type 4—Metal Frame	
Occupancy Use of Building School BLOGT UNITY C-D No. of Rooms // No of Families	
Material. Exterior Walls Stucion First Floor Joists Courte Second Floor Joists	
Number of Stories Point Roof Material GRAV	F2
Size Width ft., by Length ft., Total Floor Area	sq. ft.
VALUATION OF PROPOSED BLDG { Including Plumbing, Gas Fitting, } \$ // 0,000	
Owner Monica City LHOOL Address	
(State License No. 93/8	7
City License No. 5287	
Done N. Mozma a D. E. J.	
Architect 77 King Conse No	
Address Phone No.	
NOTE The granting of a Building Permit does not grant any right or privilege to (1) Erect any building and/or structure or any portion thereof, upon any street, alley, or other public place or	
portion thereof, or (2) Use any building and/or structure or any portion thereof, for any purpose that is, or may be prohibited by ordinance of the City of Santa Monica. The granting of a Building Permit does not affect or prejudice any claim of title to, or right	
of possession in the property described in such Permit	
I have read the above application and know the contents thereof, the same is true and correct. I further	r state
that I am familiar with the laws governing building within the City of Santa Monica and State of California amendments thereto, and that the above building and/or structure will be built in conformity therewith.	z, and
directions discretely did the doors building discrete with perform in contenting discrete	
Signed Very Ap	olicont"
NOTE IF NO PLANS ARE FILED SHOW LOT AND BUILDING SITE. PLAN AND WINDOW SIZES ON OTHER SIDE.	
APPRINT 9/17/48 185	

2 O. . 1

For Dept Use Only APPLICATION FOR BUILD	ING PERMIT
BULDING DEPARTMENT, CITY OF S.	
No. 546.57 This Application Must Be Filled On	the Tries
9 EUO NOTE THIS IS NOT A BUILDING PERMIT.	
	AND PERMIT, IS ISSUED.
Fee, \$ 190 More LOCATION: Address 2400 More	ANA PUE
Lots 16 17 Block 5 Tract 1351	Size of Lot x
(FOR DEPARTMENT USE	
Distance Curb to Property Line	
Minimum Distance Property Line to Bldg Line () Map Sheet No.
Minimum Side Yard Width) Use Classification
Mınimum Rear Yard Depth () Fire Zone No.
Mınımum Distance between Buildings (
Is there cany existing building on lot? Yes	No ☐ How Used?
Type 1—Fire Resistive	Construction 🗷
Type of Construction: Type 3—Ordinary Masonry Nature of	Work: Alteration
Type 4 Metal Frame	Conversion.
XType 5, Wood Frame	Report 🗆
Occupancy Use of Building CAFATORIUM BLD - No of Rooms	: 1 11 H a 9 a D 9 H 11 H 1 H 1
Material: Exterior Walls Stuck First Floor Joists Conce	Second Floor Joists Nan
Number of Stories O/E Height to Highest Point 20	
用用用打除器 [1]	1 1 1 1 1 1 1 1 1 1 1 1 1 1 1 1 1 1 1
Size Width ft; Total Floo	or Area 5545 sq. ft.
VALUATION OF PROPOSED BLDG Sewers, Cesspools, Electrical, S	
Owner Santa Monica City School Address	
Contractor S. Sta	te License No. $92/80$
Contractor 37 & VCTO ~	59 9
(Cit	y License No 5289 No No PMANDIE 11137
	No MOPMANDIE 11137
Architect H.A. State	License No.
Address	, No
NOTE The granting of a Building Permit does not grant any right or privile pullding and/or structure or any portion thereof, upon any street, alley, or a portion thereof, or (2) Use any building and/or structure or any portion thereof.	ther public place or
that is, or may be prohibited by ordinance of the City of Santa Monica. The granting of a Building Permit does not affect or prejudice any claim	
of possession in, the property described in such Permit	
I have read the above application and know the contents thereof, the same	Is the analysis of
that I am familiar with the laws governing building within the City of Santa M	lonica and State of California, and
antendinents dietero, and that the above building and/or structure will be built.	u conformity ineremin
Signed Qui U) (hlu Applicant
NOTE: IF NO PLANS ARE FILED, SHOW LOT AND BUILDING SITE, PLAN AND WINI	SIZES ON OTHER SIDE.
APPROVED 2/12/4 8 193	
BUBJECT TO THE ORDINANCES OF THE	

, , . (A) ¢ ţ r * 1 i i 1

For Dept. Use Only APPLICATION FOR BUILDING PERMIT	
BUILDING DEPARTMENT, CITY OF SANTA MONICA	
No. B4656	
Q X W NOTE THIS IS NOT A BUILDING PERMIT. DO NOT START WORK	
Date Date PLANS ARE APPROVED, AND PERMIT IS ISSUED.	
Fee. \$ 82 STO LOCATION: Address 2400 MONTANA AVE	
Lot 1+ > Block 3 Tract /35/ Size of Lot x	
(FOR DEPARTMENT USE ONLY)	
Distance—Curb to Property Line ()	
Minimum Distance—Property Line to Bldg. Line () Map Sheet No.	
Minimum Side Yard Width () Use Classification	
Minimum Rear Yard Depth (') Fire Zone No.	
Minimum Distance between Buildings ()	
Is there any existing building on lot? Yes 🔲 No 🗍 How Used?	
Type 1—Fire Resistive Construction Construction ✓	
Type 2—Heavy Timber	
Type of Construction Type 3—Ordinary Masonry Nature of Work: Alteration	
X Type 4—Metal Frame Conversion □ Type 5—Wood Frame	
Occupancy Use of Building KINDERGARDEN BLOG. No of Rooms No of Families	
	4
Number of Stories 76 Height to Highest Point Roof Material 3290	FL
Size Width ft.; Total Floor Area 1630	sq. ft
VALUATION OF PROPOSED BLDG { Including Plumbing, Gas Fitting, } \$	
Painting Finishing, all Labor, etc.	
脚脚下脚上,	
Contractor STRUCTO~	
City License No. 5789	
Address 4201 SUNSET BLUD, hA. 2) Phone No. NORMANNIE 111	57
問題限制を行り、「「自動性を関する」」、「「「「「」」、「「」」、「「」」、「」」、「」、「」、「」、「」、「」、	
Architect 7 State License No	
Address Phone No.	
NOTE. The granting of a Building Permit does not grant any right or privilege to (1) Erect any	
pullding and/or structure or any portion thereof, upon any street, alley, or other public place or portion thereof, or (2) Use any building and/or structure or any portion thereof, for any purpose that is, or may be prohibited by ordinance of the City of Santa Monica	
The granting of a Building Permit does not affect or prejudice any claim of title to, or right of possession in, the property described in such Permit	
I have read the above application and know the contents thereof; the same is true and correct. I further	state
that I am familiar with the laws governing building within the City of Santa Monico and State of California amendments thereto; and that the above building and/or structure will be built in conformity therewith.	, and
Signed and William App	licont
NOTE IF NO PLANS ARE FILED. SHOW LOT AND BUILDING SITE, PLAN AND WINDOW SIZES ON OTHER SIDE.	
APPRIM D 9/17/48 193_	
THE MINE OF THE PROPERTY OF THE CONTRACT OF THE CONTRACT OF THE	

E I I I I I 565 i I i • 1 , i •

•

SUPERINTENDENT OF BUILDINGS

Application for Erection of "Class A, B & C Buildings

Application is hereby made to the Superintendent of Buildings of the City of Santa Monica for the approval of the detailed statement of the specifications and plans herewith submitted for the erection of the buildings herein described All provisions of the Building Ordinances shall be complied with in the erection of said building, whether specified or not.

plied	with in the erection of said building, whether specified or not.	~ -
	Santa Monica, Cal, June 28	192.29
Loca	tion: Lot / Block 5 Tract /351	
No	2400 magnitions	Street
1	Purpose of the Building and Number of Rooms	<u>.</u>
	Is any part to be used for store or other business purposes? If so state what	
2.	Owner's name Sonta Monuca School Bra	id -
3.	Owner's address South Maguega	
4	Architect's name Jonn & D. Rutherford:	<u> </u>
5. `	Builder's name - Florsyth 13-14-	
6	Builder's address 932 laylines an	e Burbon
	Estimated Cost of the Proposed Improvements, \$	4776
8	Size of Lot Size of Building J. 9 X 3 4	
•	Are there any buildings within 30 feet of proposed structure other than a blank wa	11
9	Number of stories 2	2
	Height from curb level to highest point Main building 30	feet
10.	What is the character of the ground rock clay, sand, filled, etc	-
11.	Will there be a basement?	-
12	What will be the footing stone, concrete or brick?	
	Give thickness and width . 21-6"	7
13	What will be the depth of foundation walls below curb level?	•
14	Give thickness of foundation walls and material to be used	1
15	Give size of piers and cap plates or stones . 212/2 2	xs bet
16	Of what materials will the upper walls be constructed,	
	What will be thickness of walls?	•
	Basement 5th story	
	1st story 6th story	
	2d story /3 7th story	
	3rd story 8th story -	. D
	4th story	NERGEL
17	What will be the materials of the front? Rick	The Change
*£**	If ashlar, give thickness	miscioner on
18	Number and kind of chimneys and flues.	Com
	MIT NO 19 2524 \$14 25	-
Fee	\$ (3.6)	

٠.	Rear, "	Size -=			4 5 6
	Interior "	' size	- "		
: .}.	Will any wall be suppor	ted on iron or steel	columns?		* * * * * * * * * * * * * * * * * * *
1	Front, material	sıze	weight or thickness	is No.	٠
- ·	- Side, - "	šıze	44		• - •
•	Rear, "	sıze	· "	· · ·	
* •	Interior, "	size			* 50
20	Give material of girder	s of	columns .		
Ī	Under 1st tier—size of		Size of columns		·
-	2nd " " "	<i>7</i> 7	quele hioris	ne Ederon	Orgenies
ļ. ~	*		- "- "	6x 32 x 5/16.	Jt.
	" _8d , " " " "	in 4 Sets 4	الم حي الله ب	5x32 x 4/6	APT.
- -		Meet #3	r	to cer our	and and
	-	will Note	A so since in a l	creoled in	Cent
21	Give material, size and	distance on centers	,		i commit
	a lst tier, material	, size	, distar	nce on centers	~
	2nd tier, material	, size	, dıstar	nce on centers -	
-	3d tier, material	, size	, distar	nce on centers	
1	4th tier, material	, size	, distar	nce on centers	
	Ceiling joist tier, mater	nal , size	. distar	nce on centers	
	Roof joist tier, materia	l , sıze	, distar	ace on centers	
22	Specify construction of	floors			
-	-	_ 4			~>
23	Of what material will pa	artitions he huilt?	Brisk.		
	What will be the materi	· · · · · · · · · · · · · · · · · · ·	•	# 20 - 3	Chir
24		•		•/	angonius.
25	Of what material will e	-			
26	What will be the materi		**		,
27	Will fire escapes be pro	vided, and where pi	aced? "CM" N	eco ary	
4				-	
-	-	**	-	3/2	•
28	Will metal lath be used		-	0 -	eral I
29	Is there any other build	ding erected on lot	or permit granted i	or one? Excellent	school.
	* * <u>*</u>		,	9	:
30	Are any buildings to be	taken down?	Co - , how	many?	
31	Will freight elevators be	enclosed or be prov	ided with doors an	d fusible links?	le .
+		- 9	,		~ ~ ~
1 -		<u> </u>	<i>*</i>		5

32 How will soffits of stairs be plastered?

33 Of what material will stairways be constructed?

SUPERINTENDENT OF BUILDINGS

Application for Erection of "Class A, B & C Buildings

the erec	Application is hereby made to the Superintendent of Buildings of the City of Santa Monica for approval of the detailed statement of the specifications and plans herewith submitted for the tion of the buildings herein described. All provisions of the Building Ordinances shall be committed in the erection of said building, whether specified or not
	Santa Monica, Cal., Sept 7 1924
Loca	ation. Lots / 24 Block Tract /35
No	2400 Thoritaine are Street
1	Purpose of the Building and Number of Rooms School - 8 Posses
	Is any part to be used for store or other business purposes? If so state what
2	Owner's name Soute Monieg Joans of Education.
3	Owner's address 1337 Little Ct O
4.	Architect's name Fouris O Rutte ford Builder's name & S. Kobler
5	Builder's name
6	Builder's address 1717 W - 39 Los angles
7	Estimated Cost of the Proposed Improvements, \$20,000
8	Size of Lot 279 x 599 Size of Building 59 x 120
	Are there any buildings within 30 feet of proposed structure other than a blank wall
9	Number of stories 2
	Height from curb level to highest point Main building 40 . feet
10	What is the character of the ground rock clay, sand, filled, etc
11	Will there be a basement?
12	What will be the footing stone, concrete or brick?
	Give thickness and width 17 x 7 6"
13	What will be the depth of foundation walls below curb level? 12
14	Give thickness of foundation walls and material to be used 17" Concrete
15	Give size of piers and cap plates or stones
16	Of what materials will the upper walls be constructed? Duck
٦,	What will be thickness of walls? 17-17-13"
	Pagement 17
	1st story 2d story 3rd story 4th story 4th story 2th story 2
_	2d story. 13 7th story
	2d story 3rd story 8th story By Deputy Communications of Finance th story
	4th story
17	What will be the materials of the front?
	If ashlar, give thickness
18	Number and kind of chimneys and flues. 3 - Brick of flues Lines
	MIT NO 7088 Sign Here
Fee,	\$.46.25

	Rear,	size			
	Interior "	size		44	
	Will any wall be support	ed on iron or	steel columns	,	
	Front, material	size	weight	or thickness	
	Side, "	size		"	
	Rear, "	size		"	
	Interior, "	.size			
20	Give material of girders		of columns		
	Under 1st tier—size of g	urders	. Size of	columns	-
-	" 2nd " "	"			
	" 3d " "	" -		"	
,	" 4th " "	"		"	
	" Roof " "	"		"	
21	Give material, size and d	listance on ce	nters of floor	joist	
	1st tier, material Con	+ Mood,	size 7 X8	; distance on centers	16
	2nd tier, material	,	size 7x/	6, distance on centers	16
	3d ther, material	,	size	, distance on centers	
٠.	4th tier, material	,	sıze	, distance on centers	
' '	Ceiling joist tier, mater	al ,	sıze	, distance on centers	
	Roof joist tier, material	,	sıze	, distance on centers	
22	Specify construction of i	loors	-	•	
			-		
23	Of what material will pa	rtitions be bu	elt? Brie	164 Sterasin	ς
24	What will be the materia		Tile		`
25	Of what material will el		or other shaf	ts be constructed?	
26	What will be the materia				
27	Will fire escapes be prov	nded, and wh	ere placed,		
			*		
		-	~-	_	
28	Will metal lath be used in	n entire first	floor of propo	osed buildings, 400	
29 -	Is there any other build	ing eiected o	n-lot or perm	if granted for one? To	~
	about the state of				F
30	Are any buildings to be	taken down"	no	, how many,	-
31	Will freight elevators be	enclosed or b	e provided wit	th doors and fusible links?	-
~			ਜ ਵ		` -
		[®] ,″		, e	
32	How will soffits of star	rs be plaster	ed, Com	•	
				0 1	

Of what material will stairways be constructed?

APPLICATION FOR BUILDING PERMIT BULLDING DEPARTMENT. COT OF SANTA MONICA. The Replacement was to Find out to bit. NOTE That is not a surplement when to be find out to bit. NOTE That is not a surplement when the find out to bit. NOTE THAT IS NOT TH		es in a	
SUILDING DEPARTMENT, CITY OF SARTA MONICA NOTE THE BE NOT A EVILLINE FRANK TO INCO STAIN WORK NOTE THE BE NOT A EVILLINE FRANK TO INCO STAIN WORK LOCATION Address 2 FOO MOTTAN AUX ASSESSED LICE MINIMUM Distonce—Property Line to Bidg, Line () Morp Sheet No. Minimum Distonce—Property Line to Bidg, Line () Morp Sheet No. Property Line Constitution () Private Constitution () Morp Line ()	For Dept Use Only	APPINCATION FOR B	III DING PEPMIT
NOTE THE SE FOR A STUDIOUS PRINCE, DO NOT STATE WORKS FOR \$ \$ \$ \$ \$ \$ \$ \$ \$ \$ \$ \$ \$ \$ \$ \$ \$ \$ \$			1 1 1 1 1 1 1 1 1 1 1 1 1 1 1 1 1 1 1 1
NOTE THE REVOR NUMBER OF MANUENCE PRINT AND PRINT TO SECURITY TO SECURITY TO SECURITY TO SECURITY TO SECURITY TO SECURITY THE SECURITY	No BYESS	This Application Must Be F	Hed Out In Ink
LOCATION Address 2 400 Mortgars Dute Lots 1 to Pilock 5 Trout 131 Size of Lot. x Group Designed—Curb to Property Line to Bldg. Line () Map Sheet No. Minimum Distance—Property Line to Bldg. Line () Map Sheet No. Minimum Boar Yord Depth Minimum Distance between Buildings is there are you existing building on lot? Yes No How Used? Try of Construction Try of Activery Messery Notice of Work Absorber Try of Construction Try of Activery Messery Notice of Work Try of Construction Try of Activery Notice of Work Number of States Work Try of Activery Try of Activery Number of States Work Try of Activery Try of Activery Number of States Try of Activery Try of Activery Try of Activery Try of Activery Number of States Try of Activery Tr	9-8-48	-	
Lots See Pelock Street 3 1 1 1 1 1 1 1 1 1	Date / 18	BEFORE PLANS ARE APPI	BOVED, AND PERMIT IS ISSUED.
Lots See Pelock Street 3 1 1 1 1 1 1 1 1 1	Fee, \$	LOCATION Address 2400 Mg	TOND PUE
Distance—Ourb to Property Line Mrimum Distance—Property Line to Bidg. Line () Mcp Sheet No. Mrimum Sido Yard Width Mrimum Rear Yard Depth Mrimum Distance Develop Buildings Is there any existing building on lot? Yes No How Used? Type of Construction. Type 3—Society Business No. How Used? Type of Construction Type 3—Society Business Nature of Work: Alteredite Maintenant			
Minimum Distance—Property Line to Bidg. Line (VALUATION Changed		
Minimum Side Yord Wielth Tope	Fee	Distance—Curb to Property Line	
Minimum Rear Yard Depth Minimum Diskunce between Buildings Is there any existing building on lot? Yes. No. How Used? Type Fire Resistive Type Submitted Type T	From 5000 2730	Minimum Distance—Property Line to Bldg.	Line () Map Sheet No.
Minimum Distance between Bulldings Is there cany existing building on lot? Yes No How Used?	41750	Minimum Side Yard Width	() Use Classification
Is there cmy existing building on lot? Yes No How Used? Type 1 - Fire Resistive Type 2 - Active Timber Type 3 - Ordinary Mesonry Nothine of Work: Palary Timber Type 3 - Ordinary Mesonry Nothine of Work: Alberton B Conservation Type 4 - Motal Frame Conversion Type 4 - Motal Frame Conversion Type 4 - Motal Frame Conversion Type 5 - Wood Frame Type 5 -	WRITE FOR REFLUD,		Fire Zone No.
Type 1—Fire Restative Type 2—Recury Timber Type 3—Collegery Mascency Type 4—Model Frome Type 5—Wood Frome Type 6—Model Frome Type 6—Model Frome Type 4—Model From	OF)
Type of Construction Type 3—Cellency Masonry Noture of Work: Alteration A		Is there any existing building on lot? Yes	s No How Used?
Type of Construction Type 3—Ordinary Massansy Type 4—Model Frame Type 5—Model Frame Type 5—Model Frame Type 5—Model Frame Type 5—Wood Frame Occupancy Use of Building LIB F9.RJ DLD6 No of Rooms No of Formilies Micharichi: Exterior Width 570000 First Floor Joints The Height to Highest Point Roof Moterial Roof Moterial Roof Moterial Roof Moterial Size Width ft.; by Length Address Contractor Contr			
Type — Mostel Frame Type — Wood Frame Type — Woo	Type of Construction		
Occupancy Use of Building LIBPARU BLDS No of Rooms No of Families Material: Exterior Walls 370000 First Floor Joists X Second Floor Joists Number of Stories Number of Stories NE Height to Highest Point Roof Material Composition of Stories No. 100000 Scy. ft. Number of Stories No. 1000000000000000000000000000000000000		,	
Material: Enterior Walls 37000 First Floor Joists 2 x Second Floor Joists Number of Stories After Height to Highest Point Roof Material Composition of Stories After Height Developed Flumbing, Gas Fitting & Stories Floor Area of Stories Sewers. Cespools, Electrical, Sewers. Ce		7	Repair 🗖
Number of Stories Height to Highest Point Roof Material Size Width ft. by Length ft. Total Floor Area Sq. ft VALUATION OF PROPOSED BLDG Including Plumbing, Gas Fittings Sewers, Casapools, Electrical) Sewers, Casapools, Electrical) Source Contractor Owner Address Contractor City, License No. 92/87 City, License No. 5289 Phone No. Architect Address Phone No. ROTE The granting of a Building Permit does not grant any right to privilege to (1) Executy Phone No. ROTE to granting of a Building Permit does not grant any right to privilege to (1) Executy Phone No. ROTE to granting of a Building Permit does not grant any right to privilege to (1) Executy Physion thereof, or (2) Use only published by ordinance of the City of Santa Monicor. The granting of a Building Permit does not effect or prejudice any portion thereof, for any purpose that is, or may be prohibited by ordinance of the City of Santa Monicor. The granting of a Building Permit does not effect or prejudice any claim of title to or right of possession in, the property described in such Permit I have read the above application and know the contents thereof, the same is true and correct. I further state that I am familiar, with the larws governing building within the City of Santa Monicor and State of California, and amendments thereof, and that the above building and/or structure will be builting to form the same is true and correct. I further state that I am familiar, with the larws governing building within the City of Santa Monicor and State of California, and amendments thereof, and the same is true and correct. I further state that I am familiar, with the larws governing building and/or structure will be builting to be same and correct. I further state that I am familiar with the larws governing building and/or structure will be builting to the contents the contents the contents the contents the cont	Occupancy Use of Building	LIBRARY DIDE No of	Rooms No of Families
Number of Stories Height to Highest Point Roof Material Size Width ft. by Length ft. Total Floor Area Sq. ft VALUATION OF PROPOSED BLDG Sewers, Casapools, Electrical Savers, Casapools, Electrical Savers, Casapools, Electrical Savers, Casapools, Electrical Stories Contractor Owner Address City License No. 92 /87 City License No. 52 89 Rachitect Storie License No. Phone No. Address Phone No. ROTE The granting of a Building Permit does not grant any right to pervise to (1) Executy Integration thereof, or (2) Use any portion thereof, upon any portion thereof, or may be prohibited by exhibited and or structure or eny portion thereof, or may be prohibited by exhibited and or structure or eny portion thereof, or my purpose that is, or may be prohibited by exhibited and or structure or eny portion thereof, or my purpose that is, or may be prohibited by exhibited and or structure or eny portion The granting of a Building Permit does not effect or prejudice any clotm thereof, for any purpose that is, or may be prohibited by exhibited and or structure or eny portion The granting of a Building Permit does not effect or prejudice any clotm of title is, or right of possession in, the property described in such Permit I have read the above application and know the contents thereof, the same is true and correct. I further is tone that I am familiar, with the larve governing building within the City of Santa Monior and State of Californic and amendments thereof, and that the above building and/or structure will be builting to horizontry, therewith Signed Applicant Applicant Applicant Applicant Applicant Applicant	Material: Exterior Walls 🥌	rucco First Floor Joists 2 x	Second Floor Joists Non
Size Width ft.; by Length ft.; by Length Rt. Total Floor Area So, ft. VALUATION OF PROPOSED BLDG Savers Casspools, Electrical, S. Savers Casspools, Electrical, S. Owner Contractor Contract	Number of Stories OX	Height to Highest Point	Roof Material Care Do
VALUATION OF PROPOSED BILDG Including Plumbing, Gas Pittings Society Contractor State License No. 92/87 State License No. 92/87 State License No. 52 89 Contractor City License No. 52 89 Address Address Phone No. 52 89 Architect State License No. 52 89 Architect State License No. 52 89 NOTE The granting of a Building Permit does not grant any right or privilege to (1) Exect any building and/or struckite or any portion thereof, upon any street, alley, or other public place or portion thereof, or (2) Use any building and/or structure or any portion, thereof, or only purpose that is, or may be prohibited by ordinance of the City of Santa Monicar The granting of a Building Permit does not affect or prejudice any clotm of title to or right The granting of a Building permit does not affect or prejudice any clotm of title to or right The granting of the City of Santa Monitor and State of California, and amendments thereo, and that the above building and/or structure will be builting to contain the property described in such Permit NOTE IN SO PLANS ARE FILED SHOW LOT AND BUILDING SITE, PLAN AND WINDOW SIZES, ON OTHER SIDE. APPROVED 1918 1938			1 1 1 1 1 1 1 1 1 1
Owner Address Contractor Address Active License No. 92.787 City License No. 52.89 Phone No. 100 No. 11/3.7 Architect T. Coccest Or. 200 Je can building Permit does not grount any right or privilege to (1) Exect any pulled ground of a Building and/or structure or any portion thereof, or (2) Use any building and/or structure or any portion thereof, or can purpose that is, or any perposition thereof, or can purpose that is, or any perposition of a Building Permit does not effect or prejudice any claim of title to, or right of possession in, the property described in such Permit I have read the above application and know the contents thereof, the same is true and correct. I further state and a content of the contents thereto, and that the above building and/or structure with the laws governing building within the City of Samk Monitor and State of California, and armendments thereto, and that the above building and/or structure will be building conformity, therewith Signed Approve 132 Approve 132 BUBLECT TO THE ORDINANCES OF THE		ft.; by Length ft., Tot	a Floor Area sq. ft.
Contractor Contractor Contractor City Lacense No. 92/87 City Lacense No. 5289 Address Architect NOTE The granting of a Building Permit does not grant any right or privilege to (1) Exect any heliding and/or structure or any portion thereof, upon any street, alley or other public place or portion thereof, or any portion thereof, or any purpose that is, or may be prohibited by ordinance of the City of Santa Monicor The granting of a Building Permit does not grant any right or privilege to (1) Exect any heliding and/or structure or any portion thereof, for any purpose that is, or may be prohibited by ordinance of the City of Santa Monicor The granting of a Building Permit does not diffect or prejudice any claim of title to or right of possession in, the property described in such Permit I have read the above, application and know the contents thereof, the same is true and correct. I further state that I am familian, with the laws governing building within the City of Santa Monicor and State of California, and amendments thereto, and that the above building and/or structure will be builting formation Applicant NOTE: If NO PLANS ARE FILES, SHOW LOT AND BUILDING SITE, PLAN AND WINDOW SIZES, ON OTHER SIDE. APPROVED SUBJECT TO THE CREIMANCES OF THE	VALUATION OF PROPOSED	J bowers, coppeous, meetinear,	OC Mangata 1500
Address Architect NOTE The granting of a Building Permit does not grant any right or privilege to (1) Exect any populating and/or structure of any portion thereof, or (2) Use any building and/or structure or any portion thereof, or (2) Use any building and/or structure or any portion thereof, or (2) Use any building and or structure or any portion thereof, for any purpose that is, or may be prohibited by ordinance of the City of Santa Monica in the read of possession in, the property described in such Permit I have read the above application and know the contents thereof, the same is true and correct. I further state that I am familiar with the daws governing building within the City of Santa Monica and State of California, and amendments thereto, and that the above building and/or structure will be building conformity, therewith Signed AppRoved Approved Approved 123 SUBJECT TO THE ORDINANCES OF THE	Owner 2		
Address Architect NOTE The granting of a Building Permit does not grant any right or privilege to (1) Exect any populating and/or structure of any portion thereof, or (2) Use any building and/or structure or any portion thereof, or (2) Use any building and/or structure or any portion thereof, or (2) Use any building and or structure or any portion thereof, for any purpose that is, or may be prohibited by ordinance of the City of Santa Monica in the read of possession in, the property described in such Permit I have read the above application and know the contents thereof, the same is true and correct. I further state that I am familiar with the daws governing building within the City of Santa Monica and State of California, and amendments thereto, and that the above building and/or structure will be building conformity, therewith Signed AppRoved Approved Approved 123 SUBJECT TO THE ORDINANCES OF THE			(Stote License No. 92/87
Address Phone No. Address Phone No. NOTE The granting of a Building Permit does not grant any right or privilege to (1) Exect any pullding and/or structure or any portion thereof, or of the public place or partion thereof, or of 20 Use only building and/or structure or any portion thereof, or any purpose that is, or may be prohibited by ordinance of the City of Santa Monica. I have read the above application and know the contents thereof, the same is true and correct. I further state that I am familiar with the laws governing building within the City of Santa Monior and State of California, and amendments thereof, and that the above building and/or structure will be building conformity therewith Signed Applicant Note: If no plans are filed, show lot and building site plan and window sizes on other side. Applicant			57 89
Architects I. Address Phone No. Address Phone No. NOTE The granting of a Building Permit does not grant any right or privilege to (1) Erect any building and/or structure or any portion thereof, or other public place or portion thereof, or (2) Use any building and/or structure or any portion thereof, for any purpose that is, or may be prohibited by ordinance of the City Santa Monica The granting of a Building Permit does not affect or prejudice any claim of title to, or right of possession in, the property described in such Permit I have read the above application and know the contents thereof, the same is true and correct. I further state that I am familian with the laws governing building within the City of Santa Monica and State of Californic, and amendments thereto, and that the above building and/or structure will be built in conformity, therewith Signed Approved Applicant NOTE IF, NO PLANS ARE FILED, SHOW LOT AND BUILDING SITE, PLAN AND WINDOW SIZES ON OTHER SIDE. APPROVED 114 Subject to the Cardinance of the City of Santa Monica and State of Californic and Santa Monica and Santa Mo	2/23/2	P 15 10 -3	City License No.
Address Phone No. NOTE The granting of a Building Permit does not grant any right or privilege to (1) Erect any building and/or structure or any portion thereof, or (2) Use any building and/or structure or any portion thereof, for any purpose that is, or may be prohibited by ordinance of the City of Santa Monica. The granting of a Building Permit does not affect or prejudice any claim of title to, a right of possession in, the property described in such Permit. I have read the above application and know the contents thereof, the same is true and correct. I further state that I am familiar with the laws governing building within the City of Santa Monica and State of California, and amendments thereto, and that the above building and/or structure will be built in contamity, therewith Signed Note If no Plans are filed, show lot and building site, plan and window sizes on other side. Applicant Bublect to the Cronnances of the	Address 7 PUN QUM	SEL DIUD, LIV. DI	Phone No (Para)
NOTE The granting of a Building Permit does not grant any right or privilege to (1) Exect any building and/or structure or any portion thereof, upon any street, alley, or other public place or portion thereof, or (2) Use any building and/or structure or any portion thereof, for any purpose that is, or may be prohibited by ordinance of the City of Santa Monica. The granting of a Building Permit does not affect or prejudice any claim of title to, or right of possession in, the property described in such Permit. I have read the above application and know the contents thereof, the same is true and correct. I further state that I am familiar with the claws governing building within the City of Santa Monica and State of California, and amendments thereo, and that the above building and/or structure will be builting conformity, therewith Signed Applicant BUBLECT TO THE CRDINANCES OF THE	Architect H. K.	SESTY!	State License No.
NOTE The granting of a Building Permit does not grant any right or privilege to (1) Exect any building and/or structure or any portion thereof, upon any street, alley, or other public place or portion thereof, or (2) Use any building and/or structure or any portion thereof, for any purpose that is, or may be prohibited by ordinance of the City of Santa Monica. The granting of a Building Permit does not affect or prejudice any claim of title to, or right of possession in, the property described in such Permit. I have read the above application and know the contents thereof, the same is true and correct. I further state that I am familiar with the claws governing building within the City of Santa Monica and State of California, and amendments thereo, and that the above building and/or structure will be builting conformity, therewith Signed Applicant BUSINECT TO THE CRDINANCES OF THE	Address		Phone No.
partien thereof, or (2) Use any building and/or structure or any portion thereof, for any purpose that is, or may be prohibited by ordinance of the City of Santa Monica. The granting of a Building Permit does not affect or prejudice any claim of ittle to, or right of possession in, the property described in such Permit. I have read the above application and know the contents thereof, the same is true and correct. I further state that I am familiar with the laws governing building within the City of Santa Monica and State of California, and amendments thereto, and that the above building and/or structure will be built in conformity therewith Signed Applicant MOTE: IF NO PLANS ARE FILED, SHOW LOT AND BUILDING SITE. PLAN AND WINDOW SIZES ON OTHER SIDE. APPROVED 212 193 SUBJECT TO THE ORDINANCES OF THE		- Physics Press 1	
The granting of a Building Permit does not affect or prejudice any claim of title to, or right of possession in, the property described in such Permit I have read the above application and know the contents thereof, the same is true and correct. I further state that I am familiar, with the laws governing building within the City of Santa Monior and State of California and amendments thereto, and that the above building and/or structure will be builtin conformity, therewith Signed Applicant Note: F no Plans are filed, show lot and Building site, Plan and Window sizes on other side. Approved Approved Subject to the ordinances of the		l/or structure of any portion thereof, upon any street, all	levior other public place or "" " " " " " " " " " " " " " " " " "
I have read the above application and know the contents thereof, the same is true and correct. I further state that I am amiliar with the laws governing building within the City of Santa Monior and State of California and amendments thereto, and that the above building and/or structure will be built in conformity therewith Signed Applicant NOTE: IF NO PLANS ARE FILED. SHOW LOT AND BUILDING SITE, PLAN AND WINDOW SIZES ON OTHER SIDE. APPROVED 123 SUBJECT TO THE ORDINANCES OF THE	that is, or mo	ay be prohibited by ordinance of the City of Santa Monic nting of a Building Permit does not affect or prejudice a	
That I am familiar with the laws governing building within the City of Santa Monica and State of California and amendments thereto, and that the above building and/or structure will be built in conformity therewith Signed Applicant NOTE: IP NO PLANS ARE FILED, SHOW LOT AND BUILDING SITE, PLAN AND WINDOW SIZES ON OTHER SIDE. APPROVED APPROVED SUBJECT TO THE CRDINANCES OF THE	of posséssion	n in, the property described in such Permit	
That I am familiar with the laws governing building within the City of Santa Monica and State of California and amendments thereto, and that the above building and/or structure will be built in conformity therewith Signed Applicant NOTE: IP NO PLANS ARE FILED, SHOW LOT AND BUILDING SITE, PLAN AND WINDOW SIZES ON OTHER SIDE. APPROVED APPROVED SUBJECT TO THE CRDINANCES OF THE	I have read the above on	oplication and know the contents thereof the	some is true and correct. I further state
Signed Que Applicant Applicant NOTE: IF NO PLANS ARE FILED. SHOW LOT AND BUILDING SITE, PLAN AND WINDOW SIZES ON OTHER SIDE. APPROVED 7/1/47 193 SUBJECT TO THE ORDINANCES OF THE	hat I am familiar with the la	aws governing building within the City of So	anta Moniga and State of California and
NOTE: IF NO PLANS ARE FILED. SHOW LOT AND BUILDING SITE, PLAN AND WINDOW SIZES ON OTHER SIDE. APPROVED 193	amenaments thereto, and tha		## 1
NOTE: IF NO PLANS ARE FILED. SHOW LOT AND BUILDING SITE, PLAN AND WINDOW SIZES ON OTHER SIDE. APPROVED 193		Signed Que	Applicant
APPROVED 7/7/4 193	NOTE IP NO DI AND	<u> </u>	
SUBJECT TO THE CRDINANCES OF THE		APPORTUEN 9/12/17	
OF SANTA MONICA AND DALIFORNIA LAND		O SUBJECT TO THE CROINANCES OF THE	
		DETY OF SANTA BIONICA AND DALIFORNIA	LOSSO CONTRACTOR OF THE PARTY O

ga k k ; , ,

CITY OF SANTA MONICA

3.50


476

Department of Buildings MONTANA AVE. # 2400

Santa Manzas School Board

STREET

OWNER DE	uca monrea	DCITOOT DOS	Arnt. S	Fee \$
CONTRACTOR	Forsyth Br	os.		
School	Permit No	Date	Lot	Block
New Buildings			1 to 12	5
Dwelling Garage Store			TRA	CT
Alterations and Repairs	-P518	6-25-29	1351	

 


~ .

CITY OF SANTA MONICA

Department of Buildings


<u>25</u> -

 



ويموسه	CII	Y OF SANTA	MONICA DEPARTMENT OF E	BUILDING	
STREET	Mo	ntana	No 2400	·	
LOT	1 to	14	BLOCK 5 TRACT 13	51	
OWNER	S. M.	CITY SCH	BLOCK 5 PRACT 134 BOL UBE SCH	ool so F	·
KEY	PERMIT	DATE	CONTRACTOR	Сфат	FKE
1218	13468 9	-9/9/48	Structon	\$ 75,000	s 190
	B4655	9/8/48	ti	1.500	27.50
	94733	0/17/48	(I	100,000	227.50
	₽465€	-0/8/48	11	20,000	82.50
				196,500	
					-



Address: 21	100 MO	AVA		No. E	18682
Loc/Tel:	41717-	0447		date:	78 86
SAN	TA MONICA BU	ILDING & SAFE	TY	by:	172710
ELEC	TRICAL -	RECEIPT - PI	ERMIT	Account	Amount
Issued To:	YNI C	TEKT		Elect.	4
Owner/Builder			□ CI		211
□ Dwlg □ A	pts 🗖 Comm. 🗆	Altns Repair	Other	TOTAL \$	124.
Light Outlets	Light Fixtures	Ducts OF Racewys	Trans- former	A COUNTY OF THE PARTY OF THE PA	Motors 0-2 HP
Recept. Outlets	Elect Ovens	Services 0-200A	Signs		2-20 HP
Switch Outlets	Elect Range	201- 600A	Temp. Power		20-100 HP
Total Outlets	Heaters	601- 1200A	Workin Permit	g	Other
	Santa Monic	a enforces the Na	tional Elec	trical Code	011138

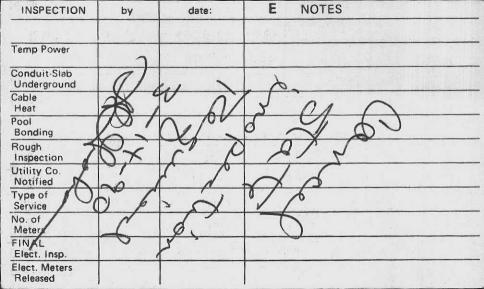

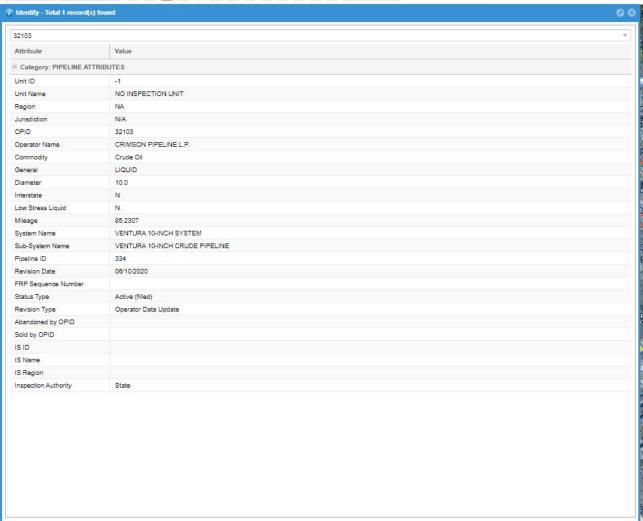

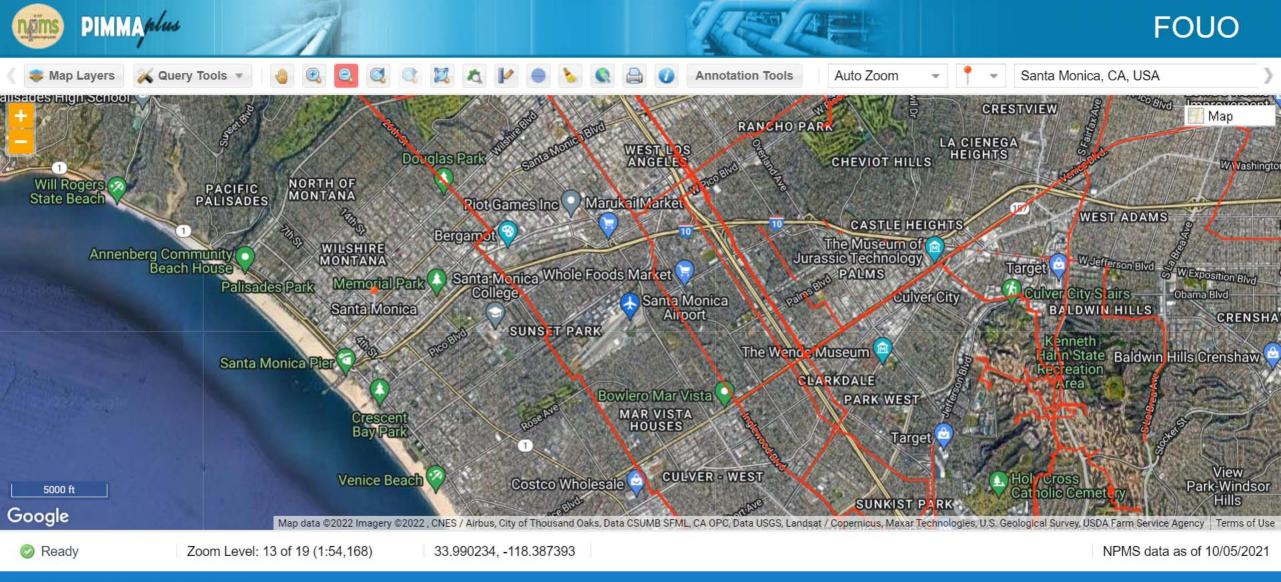

Inspection Output (IOR)

Generated on 2018 December 10 10:18

Inspection Information

Inspection Name Crimson 0025 E-H Standard

Pipeline Annual Inspect

Status LOCKED
Start Year 2018
System Type HL
Protocol Set ID HL.2018.01

Operator(s) CRIMSON PIPELINE L.P. (32103)

Lead Nhu-Dan Le

Team Members Sampson Tang, Malek Itani Supervisor Hossein Monfared Director Doug J Allen Plan Submitted 11/01/2018
Plan Approval 11/02/2018
by Hossein
Monfared
All Activity Start 05/01/2018
All Activity End 10/30/2018
Inspection Submitted 12/08/2018
Inspection Approval 12/10/2018

by Doug J Allen

Inspection Summary

Activity Report: 20180501DNL1

Date: June 7, 2018

Inspector: Dan Le - Lead

Operator Inspected: Crimson

Units Address: Crimson, 1050 N Lincoln St, Taft, CA 93268

OSFM Insp IU: 0025 E, F, G and H

OSFM Lines ID: Listed below

Unit Type: Intrastate Hazardous Liquid

Inspection Type: Pipeline Annual Inspection

Record Location: 3780 Kilroy Airport Way Suite #400, Long Beach, CA 90806

Inspection Dates: April 30, May 1,2,3,4

Inspectors: Dan Le, Malek Itani

AFOD: 10 Days (Dan 5 days, Malek 5 days)

Inspection IU(s) Description:

Crimson has 4 Inspection Unit in the City of Long Beach and City of Santa Paula. The company has three Break Out Tank (BOT) and operates 75 pipelines: 42 pipelines are active; 33 of those are out of service (filled with water or Nitrogen):

Crimson 0025E: 3 Pipelines; 3 Active.

OSFM #0025E-0042: is 12" diameter pipeline that was built to carry crude oil from Packard LACTs Inglewood ships to Centinela Vault (.89 to ESR is Chev). The pipeline is 2.83 miles long, has direct current cathodic protection and hydrotest was used to establish the pipeline maximum operating pressure (MOP) of 720 psi.

OSFM #0025E-0334: is 10" diameter pipeline that was built to carry crude oil from Ventura Pump Station to Refinery @ Alameda St. & Lomita Blvd. The pipeline is 87.43 miles long, has direct current cathodic protection and hydrotest was used to establish the pipeline maximum operating pressure (MOP) of 1440 psi.

OSFM #0025E-0455: is 12" diameter pipeline that was built to carry crude oil from Torrey Pump Sta V-268 to Torrance TF V-408. The pipeline is 43.82 miles long, has direct current cathodic protection and hydrotest was used to establish the pipeline maximum operating pressure (MOP) of 724 psi.

OSFM Insp IU 0025F: 5 Pipelines; 5 Active.

OSFM #0025E-0021: is 16" diameter pipeline that was built to carry crude oil from Belridge Sta to Kettleman Sta. The pipeline is 6.02 miles long, has direct current cathodic protection and hydrotest was used to establish the pipeline maximum operating pressure (MOP) of 798 psi.

OSFM #0025E-0022: is 8,10" diameter pipeline that was built to carry crude oil from Midway to Belridge. The pipeline is 10.99 miles long, has direct current cathodic protection and hydrotest was used to establish the pipeline maximum operating pressure (MOP) of 968 psi.

OSFM #0025E-0526: is 6" diameter pipeline that was built to carry crude oil from 27G Sta to Taft. The pipeline is 5.00 miles long, has direct current cathodic protection and hydrotest was used to establish the pipeline maximum operating pressure (MOP) of 693 psi.

OSFM #0025E-0831: is 10" diameter pipeline that was built to carry crude oil from Taft Cahn 3 oil plant near Lost Hills to CPL B/K 16" at Brown Material Rd. The pipeline is 5.27 miles long, has direct current cathodic protection and hydrotest was used to establish the pipeline maximum operating pressure (MOP) of 882 psi.

OSFM #0025E-1262: is 8" diameter pipeline that was built to carry crude oil from 18G to 27G. The pipeline is 4.57 miles long, has direct current cathodic protection and hydrotest was used to establish the pipeline maximum operating pressure (MOP) of 1480 psi.

OSFM Insp IU 0025G: 4 Active pipelines:

OSFM #0025G-0018: is 18" diameter pipeline that was built to carry crude oil from Kettleman to Los Banos. The pipeline is 96.35 miles long, has direct current cathodic protection and hydrotest was used to establish the pipeline maximum operating pressure (MOP) of 900 psi.

OSFM #0025G-0076: is 12" diameter pipeline that was built to carry crude oil from Los Medanos to Vinehill. The pipeline is 16.00 miles long, has direct current cathodic protection and hydrotest was used to establish the pipeline maximum operating pressure (MOP) of 1286 psi.

OSFM #0025G-0499: is 18, 20" diameter pipeline that was built to carry crude oil from KLMR to Los Banos to Los Medanos. The pipeline is 82.08 miles long, has direct current cathodic protection and hydrotest was used to establish the pipeline maximum operating pressure (MOP) of 706 psi.

OSFM #0025G-1225: is 12" diameter pipeline that was built to carry crude oil from KLM to Valero. The pipeline is 1.68 miles long, has direct current cathodic protection and hydrotest was used to establish the pipeline maximum operating pressure (MOP) of 1200 psi.

OSFM Insp IU 0025H: 1 Active pipeline.

OSFM #0025H-1226: is 6" diameter pipeline that was built to carry crude oil from Pacific Energy Pico Lease to Thums 8". The pipeline is .41 miles long, has direct current cathodic protection and hydrotest was used to establish the pipeline maximum operating pressure (MOP) of 728 psi.

Records review: Reviewed records, operator qualifications, field observations and cathodic protection readings. Note that no O&M procedures were inspected during this inspection.

Field Inspection: Cathodic protection readings, ROW inspection of entire line sections.

Finding(s): Issues noted during this inspection included:

Pipeline 0025G-0018 at Contua creek passing coating has sign of atmospheric corrosion. PSE Dan Le mentioned the concern with Crimson. On October 30, 2018 Peter Curtis, Corrosion leader from Crimson informed PSE Dan Le that the line had 3 year atmospheric corrosion inspection per third party and the pipeline ILI run on 12/01/2016 didn't find any metal lost at the location. Per Peter the pipeline doesn't have atmospheric corrosion.

Other than that no violation found

End of Report

Scope (Assets)

#	Short Label	Long Label	Asset Type	Asset IDs	Excluded Topics	Planned	Required	Total Inspected	Required % Complete
1.	86368 (0025F)	Crimson Pipeline L.P.	unit	86368		53	53	53	100.0%
2.	86369 (0025G)	Crimson Pipeline L.P.	unit	86369		53	53	53	100.0%
3.	86370 (0025H)	Crimson Pipeline L.P.	unit	86370		53	53	53	100.0%
4.	86367 (0025E)	Crimson Pipeline L.P.	unit	86367		53	53	53	100.0%

^{1.} Percent completion excludes unanswered questions planned as "always observe".

Plans

# Plan Assets	Focus Directives	Involved Groups/Subgroups	Qst Type(s)	Extent Notes
1. 86368 (0025F), 86369 (0025G), 86370 (0025H), 86367 (0025E)	Core	AR, CR, DC, EP, FS, IM, MO, PD, RPT, SRN, TD, TQ, GENERIC	P, R, O, S	Detail
2. 86368 (0025F), 86369 (0025G), 86370 (0025H), 86367 (0025E)	n/a	PD.DP.ONECALL.O	P, R, O, S	Detail
3. 86368 (0025F), 86369 (0025G), 86370 (0025H), 86367 (0025E)	n/a	PD.PA.AUDIENCEID.R	P, R, O, S	Detail
4. 86368 (0025F), 86369 (0025G), 86370 (0025H), 86367 (0025E)	n/a	PD.PA.EDUCATE.R	P, R, O, S	Detail
5. 86368 (0025F), 86369 (0025G), 86370 (0025H), 86367 (0025E)	n/a	PD.PA.MESSAGEFREQUENCY.R	P, R, O, S	Detail
6. 86368 (0025F), 86369 (0025G), 86370 (0025H), 86367 (0025E)	n/a	PD.PA.LANGUAGE.R	P, R, O, S	Detail
7. 86368 (0025F), 86369 (0025G), 86370 (0025H), 86367 (0025E)	n/a	PD.PA.AUDITMETHODS.R	P, R, O, S	Detail
8. 86368 (0025F), 86369 (0025G), 86370 (0025H), 86367 (0025E)	n/a	PD.PA.EVALEFFECTIVENESS.R	P, R, O, S	Detail
9. 86368 (0025F), 86369 (0025G), 86370 (0025H), 86367 (0025E)	n/a	MO.RW.ROWMARKER.O	P, R, O, S	Detail
10. 86368 (0025F), 86369 (0025G), 86370 (0025H), 86367 (0025E)	n/a	FS.FG.SIGNAGE.O	P, R, O, S	Detail
11. 86368 (0025F), 86369 (0025G), 86370 (0025H), 86367 (0025E)	n/a	FS.FG.FACPROTECT.O	P, R, O, S	Detail
12. 86368 (0025F), 86369 (0025G), 86370 (0025H), 86367 (0025E)	n/a	FS.FG.IGNITION.O	P, R, O, S	Detail
13. 86368 (0025F), 86369 (0025G), 86370 (0025H), 86367 (0025E)	n/a	TD.CPMONITOR.TESTLEADMAINT.O	P, R, O, S	Detail
14. 86368 (0025F), 86369 (0025G), 86370 (0025H), 86367 (0025E)	n/a	MO.LOMOP.MOPDETERMINE.R	P, R, O, S	Detail
15. 86368 (0025F), 86369 (0025G), 86370 (0025H), 86367 (0025E)	n/a	AR.PTI.PRESSTESTRESULT.R	P, R, O, S	Detail
16. 86368 (0025F), 86369 (0025G), 86370 (0025H), 86367 (0025E)	n/a	AR.PTI.PRESSTESTCORR.R		Detail
17. 86368 (0025F), 86369 (0025G), 86370 (0025H), 86367 (0025E)	n/a	DC.MO.MOPLIMIT.R	P, R, O, S	Detail
18. 86368 (0025F), 86369 (0025G), 86370 (0025H), 86367 (0025E)	n/a	DC.PT.PRESSTEST.R	P, R, O, S	Detail
19. 86368 (0025F), 86369 (0025G), 86370 (0025H), 86367 (0025E)	n/a	DC.PT.PRESSTESTTIEIN.R	P, R, O, S	Detail
20. 86368 (0025F), 86369 (0025G), 86370 (0025H), 86367 (0025E)	n/a	MO.LO.PRESSTESTREQ.R	P, R, O, S	Detail

Plan Implementations

#	Activity Name	SMAR T Act#	Start Date End Date		Involved Groups/Subgrou ps	Assets	Qst Type(s)	Planne d	Require d	Total Inspecte d	d % Complet e
	Crimson 0025 F		05/01/201 8 10/30/201 8	n/a	all planned questions	86368 (0025F), 86369 (0025G), 86370 (0025H), 86367 (0025E)	all types	212	212	212	100.0%

- 1. Since questions may be implemented in multiple activities, but answered only once, questions may be represented more than once in this table.
- 2. Percent completion excludes unanswered questions planned as "always observe".

Forms

No.	Entity	Form Name	Status	Date Completed	Activity Name	Asset
1	. Attendance List	Crimson 0025F	COMPLETED	08/06/2018	Crimson 0025F	

Results (Unsat, Concern values, 0 results)

This inspection has no matching Results.

Report Parameters: Results: Unsat, Concern

Inspection documentation, including completed protocol forms, summary reports, executive summary reports, and enforcement documentation are for internal use only by federal or state pipeline safety regulators. Some inspection documentation may contain information which the operator considers to be confidential. In addition, supplemental inspection guidance and related documents in the file library are also for internal use only by federal or state pipeline safety regulators (with the exception of documents published in the federal register, such as advisory bulletins). Do not distribute or otherwise disclose such material outside of the state or federal pipeline regulatory organizations. Requests for such information from other government organizations (including, but not limited to, NTSB, GAO, IG, or Congressional Staff) should be referred to PHMSA Headquarters Management.

Inspection Output (IOR)

Generated on 2018 December 10 10:18

Inspection Information

Inspection Name Crimson 0025 E-H Standard

Pipeline Annual Inspect

Status LOCKED
Start Year 2018
System Type HL
Protocol Set ID HL.2018.01

Operator(s) CRIMSON PIPELINE L.P. (32103)

Lead Nhu-Dan Le

Team Members Sampson Tang, Malek Itani Supervisor Hossein Monfared Director Doug J Allen Plan Submitted 11/01/2018
Plan Approval 11/02/2018
by Hossein
Monfared
All Activity Start 05/01/2018
All Activity End 10/30/2018
Inspection Submitted 12/08/2018
Inspection Approval 12/10/2018

by Doug J Allen

Inspection Summary

Activity Report: 20180501DNL1

Date: June 7, 2018

Inspector: Dan Le - Lead

Operator Inspected: Crimson

Units Address: Crimson, 1050 N Lincoln St, Taft, CA 93268

OSFM Insp IU: 0025 E, F, G and H

OSFM Lines ID: Listed below

Unit Type: Intrastate Hazardous Liquid

Inspection Type: Pipeline Annual Inspection

Record Location: 3780 Kilroy Airport Way Suite #400, Long Beach, CA 90806

Inspection Dates: April 30, May 1,2,3,4

Inspectors: Dan Le, Malek Itani

AFOD: 10 Days (Dan 5 days, Malek 5 days)

Inspection IU(s) Description:

Crimson has 4 Inspection Unit in the City of Long Beach and City of Santa Paula. The company has three Break Out Tank (BOT) and operates 75 pipelines: 42 pipelines are active; 33 of those are out of service (filled with water or Nitrogen):

Crimson 0025E: 3 Pipelines; 3 Active.

OSFM #0025E-0042: is 12" diameter pipeline that was built to carry crude oil from Packard LACTs Inglewood ships to Centinela Vault (.89 to ESR is Chev). The pipeline is 2.83 miles long, has direct current cathodic protection and hydrotest was used to establish the pipeline maximum operating pressure (MOP) of 720 psi.

OSFM #0025E-0334: is 10" diameter pipeline that was built to carry crude oil from Ventura Pump Station to Refinery @ Alameda St. & Lomita Blvd. The pipeline is 87.43 miles long, has direct current cathodic protection and hydrotest was used to establish the pipeline maximum operating pressure (MOP) of 1440 psi.

OSFM #0025E-0455: is 12" diameter pipeline that was built to carry crude oil from Torrey Pump Sta V-268 to Torrance TF V-408. The pipeline is 43.82 miles long, has direct current cathodic protection and hydrotest was used to establish the pipeline maximum operating pressure (MOP) of 724 psi.

OSFM Insp IU 0025F: 5 Pipelines; 5 Active.

OSFM #0025E-0021: is 16" diameter pipeline that was built to carry crude oil from Belridge Sta to Kettleman Sta. The pipeline is 6.02 miles long, has direct current cathodic protection and hydrotest was used to establish the pipeline maximum operating pressure (MOP) of 798 psi.

OSFM #0025E-0022: is 8,10" diameter pipeline that was built to carry crude oil from Midway to Belridge. The pipeline is 10.99 miles long, has direct current cathodic protection and hydrotest was used to establish the pipeline maximum operating pressure (MOP) of 968 psi.

OSFM #0025E-0526: is 6" diameter pipeline that was built to carry crude oil from 27G Sta to Taft. The pipeline is 5.00 miles long, has direct current cathodic protection and hydrotest was used to establish the pipeline maximum operating pressure (MOP) of 693 psi.

OSFM #0025E-0831: is 10" diameter pipeline that was built to carry crude oil from Taft Cahn 3 oil plant near Lost Hills to CPL B/K 16" at Brown Material Rd. The pipeline is 5.27 miles long, has direct current cathodic protection and hydrotest was used to establish the pipeline maximum operating pressure (MOP) of 882 psi.

OSFM #0025E-1262: is 8" diameter pipeline that was built to carry crude oil from 18G to 27G. The pipeline is 4.57 miles long, has direct current cathodic protection and hydrotest was used to establish the pipeline maximum operating pressure (MOP) of 1480 psi.

OSFM Insp IU 0025G: 4 Active pipelines:

OSFM #0025G-0018: is 18" diameter pipeline that was built to carry crude oil from Kettleman to Los Banos. The pipeline is 96.35 miles long, has direct current cathodic protection and hydrotest was used to establish the pipeline maximum operating pressure (MOP) of 900 psi.

OSFM #0025G-0076: is 12" diameter pipeline that was built to carry crude oil from Los Medanos to Vinehill. The pipeline is 16.00 miles long, has direct current cathodic protection and hydrotest was used to establish the pipeline maximum operating pressure (MOP) of 1286 psi.

OSFM #0025G-0499: is 18, 20" diameter pipeline that was built to carry crude oil from KLMR to Los Banos to Los Medanos. The pipeline is 82.08 miles long, has direct current cathodic protection and hydrotest was used to establish the pipeline maximum operating pressure (MOP) of 706 psi.

OSFM #0025G-1225: is 12" diameter pipeline that was built to carry crude oil from KLM to Valero. The pipeline is 1.68 miles long, has direct current cathodic protection and hydrotest was used to establish the pipeline maximum operating pressure (MOP) of 1200 psi.

OSFM Insp IU 0025H: 1 Active pipeline.

OSFM #0025H-1226: is 6" diameter pipeline that was built to carry crude oil from Pacific Energy Pico Lease to Thums 8". The pipeline is .41 miles long, has direct current cathodic protection and hydrotest was used to establish the pipeline maximum operating pressure (MOP) of 728 psi.

Records review: Reviewed records, operator qualifications, field observations and cathodic protection readings. Note that no O&M procedures were inspected during this inspection.

Field Inspection: Cathodic protection readings, ROW inspection of entire line sections.

Finding(s): Issues noted during this inspection included:

Pipeline 0025G-0018 at Contua creek passing coating has sign of atmospheric corrosion. PSE Dan Le mentioned the concern with Crimson. On October 30, 2018 Peter Curtis, Corrosion leader from Crimson informed PSE Dan Le that the line had 3 year atmospheric corrosion inspection per third party and the pipeline ILI run on 12/01/2016 didn't find any metal lost at the location. Per Peter the pipeline doesn't have atmospheric corrosion.

Other than that no violation found

End of Report

Scope (Assets)

#	Short Label	Long Label	Asset Type	Asset IDs	Excluded Topics	Planned	Required	Total Inspected	Required % Complete
1.	86368 (0025F)	Crimson Pipeline L.P.	unit	86368		53	53	53	100.0%
2.	86369 (0025G)	Crimson Pipeline L.P.	unit	86369		53	53	53	100.0%
3.	86370 (0025H)	Crimson Pipeline L.P.	unit	86370		53	53	53	100.0%
4.	86367 (0025E)	Crimson Pipeline L.P.	unit	86367		53	53	53	100.0%

^{1.} Percent completion excludes unanswered questions planned as "always observe".

Plans

# Plan Assets	Focus Directives	Involved Groups/Subgroups	Qst Type(s)	Extent Notes
1. 86368 (0025F), 86369 (0025G), 86370 (0025H), 86367 (0025E)	Core	AR, CR, DC, EP, FS, IM, MO, PD, RPT, SRN, TD, TQ, GENERIC	P, R, O, S	Detail
2. 86368 (0025F), 86369 (0025G), 86370 (0025H), 86367 (0025E)	n/a	PD.DP.ONECALL.O	P, R, O, S	Detail
3. 86368 (0025F), 86369 (0025G), 86370 (0025H), 86367 (0025E)	n/a	PD.PA.AUDIENCEID.R	P, R, O, S	Detail
4. 86368 (0025F), 86369 (0025G), 86370 (0025H), 86367 (0025E)	n/a	PD.PA.EDUCATE.R	P, R, O, S	Detail
5. 86368 (0025F), 86369 (0025G), 86370 (0025H), 86367 (0025E)	n/a	PD.PA.MESSAGEFREQUENCY.R	P, R, O, S	Detail
6. 86368 (0025F), 86369 (0025G), 86370 (0025H), 86367 (0025E)	n/a	PD.PA.LANGUAGE.R	P, R, O, S	Detail
7. 86368 (0025F), 86369 (0025G), 86370 (0025H), 86367 (0025E)	n/a	PD.PA.AUDITMETHODS.R	P, R, O, S	Detail
8. 86368 (0025F), 86369 (0025G), 86370 (0025H), 86367 (0025E)	n/a	PD.PA.EVALEFFECTIVENESS.R	P, R, O, S	Detail
9. 86368 (0025F), 86369 (0025G), 86370 (0025H), 86367 (0025E)	n/a	MO.RW.ROWMARKER.O	P, R, O, S	Detail
10. 86368 (0025F), 86369 (0025G), 86370 (0025H), 86367 (0025E)	n/a	FS.FG.SIGNAGE.O	P, R, O, S	Detail
11. 86368 (0025F), 86369 (0025G), 86370 (0025H), 86367 (0025E)	n/a	FS.FG.FACPROTECT.O	P, R, O, S	Detail
12. 86368 (0025F), 86369 (0025G), 86370 (0025H), 86367 (0025E)	n/a	FS.FG.IGNITION.O	P, R, O, S	Detail
13. 86368 (0025F), 86369 (0025G), 86370 (0025H), 86367 (0025E)	n/a	TD.CPMONITOR.TESTLEADMAINT.O	P, R, O, S	Detail
14. 86368 (0025F), 86369 (0025G), 86370 (0025H), 86367 (0025E)	n/a	MO.LOMOP.MOPDETERMINE.R	P, R, O, S	Detail
15. 86368 (0025F), 86369 (0025G), 86370 (0025H), 86367 (0025E)	n/a	AR.PTI.PRESSTESTRESULT.R	P, R, O, S	Detail
16. 86368 (0025F), 86369 (0025G), 86370 (0025H), 86367 (0025E)	n/a	AR.PTI.PRESSTESTCORR.R		Detail
17. 86368 (0025F), 86369 (0025G), 86370 (0025H), 86367 (0025E)	n/a	DC.MO.MOPLIMIT.R	P, R, O, S	Detail
18. 86368 (0025F), 86369 (0025G), 86370 (0025H), 86367 (0025E)	n/a	DC.PT.PRESSTEST.R	P, R, O, S	Detail
19. 86368 (0025F), 86369 (0025G), 86370 (0025H), 86367 (0025E)	n/a	DC.PT.PRESSTESTTIEIN.R	P, R, O, S	Detail
20. 86368 (0025F), 86369 (0025G), 86370 (0025H), 86367 (0025E)	n/a	MO.LO.PRESSTESTREQ.R	P, R, O, S	Detail

Plan Implementations

#	Activity Name	SMAR T Act#	Start Date End Date		Involved Groups/Subgrou ps	Assets	Qst Type(s)	Planne d	Require d	Total Inspecte d	d % Complet e
	Crimson 0025 F		05/01/201 8 10/30/201 8	n/a	all planned questions	86368 (0025F), 86369 (0025G), 86370 (0025H), 86367 (0025E)	all types	212	212	212	100.0%

- 1. Since questions may be implemented in multiple activities, but answered only once, questions may be represented more than once in this table.
- 2. Percent completion excludes unanswered questions planned as "always observe".

Forms

No.	Entity	Form Name	Status	Date Completed	Activity Name	Asset
1	. Attendance List	Crimson 0025F	COMPLETED	08/06/2018	Crimson 0025F	

Results (Unsat, Concern values, 0 results)

This inspection has no matching Results.

Report Parameters: Results: Unsat, Concern

Inspection documentation, including completed protocol forms, summary reports, executive summary reports, and enforcement documentation are for internal use only by federal or state pipeline safety regulators. Some inspection documentation may contain information which the operator considers to be confidential. In addition, supplemental inspection guidance and related documents in the file library are also for internal use only by federal or state pipeline safety regulators (with the exception of documents published in the federal register, such as advisory bulletins). Do not distribute or otherwise disclose such material outside of the state or federal pipeline regulatory organizations. Requests for such information from other government organizations (including, but not limited to, NTSB, GAO, IG, or Congressional Staff) should be referred to PHMSA Headquarters Management.

Inspection Output (IOR)

Generated on 2018 December 10 10:18

Inspection Information

Inspection Name Crimson 0025 E-H Standard

Pipeline Annual Inspect

Status LOCKED
Start Year 2018
System Type HL
Protocol Set ID HL.2018.01

Operator(s) CRIMSON PIPELINE L.P. (32103)

Lead Nhu-Dan Le

Team Members Sampson Tang, Malek Itani Supervisor Hossein Monfared Director Doug J Allen Plan Submitted 11/01/2018
Plan Approval 11/02/2018
by Hossein
Monfared
All Activity Start 05/01/2018
All Activity End 10/30/2018
Inspection Submitted 12/08/2018
Inspection Approval 12/10/2018

by Doug J Allen

Inspection Summary

Activity Report: 20180501DNL1

Date: June 7, 2018

Inspector: Dan Le - Lead

Operator Inspected: Crimson

Units Address: Crimson, 1050 N Lincoln St, Taft, CA 93268

OSFM Insp IU: 0025 E, F, G and H

OSFM Lines ID: Listed below

Unit Type: Intrastate Hazardous Liquid

Inspection Type: Pipeline Annual Inspection

Record Location: 3780 Kilroy Airport Way Suite #400, Long Beach, CA 90806

Inspection Dates: April 30, May 1,2,3,4

Inspectors: Dan Le, Malek Itani

AFOD: 10 Days (Dan 5 days, Malek 5 days)

Inspection IU(s) Description:

Crimson has 4 Inspection Unit in the City of Long Beach and City of Santa Paula. The company has three Break Out Tank (BOT) and operates 75 pipelines: 42 pipelines are active; 33 of those are out of service (filled with water or Nitrogen):

Crimson 0025E: 3 Pipelines; 3 Active.

OSFM #0025E-0042: is 12" diameter pipeline that was built to carry crude oil from Packard LACTs Inglewood ships to Centinela Vault (.89 to ESR is Chev). The pipeline is 2.83 miles long, has direct current cathodic protection and hydrotest was used to establish the pipeline maximum operating pressure (MOP) of 720 psi.

OSFM #0025E-0334: is 10" diameter pipeline that was built to carry crude oil from Ventura Pump Station to Refinery @ Alameda St. & Lomita Blvd. The pipeline is 87.43 miles long, has direct current cathodic protection and hydrotest was used to establish the pipeline maximum operating pressure (MOP) of 1440 psi.

OSFM #0025E-0455: is 12" diameter pipeline that was built to carry crude oil from Torrey Pump Sta V-268 to Torrance TF V-408. The pipeline is 43.82 miles long, has direct current cathodic protection and hydrotest was used to establish the pipeline maximum operating pressure (MOP) of 724 psi.

OSFM Insp IU 0025F: 5 Pipelines; 5 Active.

OSFM #0025E-0021: is 16" diameter pipeline that was built to carry crude oil from Belridge Sta to Kettleman Sta. The pipeline is 6.02 miles long, has direct current cathodic protection and hydrotest was used to establish the pipeline maximum operating pressure (MOP) of 798 psi.

OSFM #0025E-0022: is 8,10" diameter pipeline that was built to carry crude oil from Midway to Belridge. The pipeline is 10.99 miles long, has direct current cathodic protection and hydrotest was used to establish the pipeline maximum operating pressure (MOP) of 968 psi.

OSFM #0025E-0526: is 6" diameter pipeline that was built to carry crude oil from 27G Sta to Taft. The pipeline is 5.00 miles long, has direct current cathodic protection and hydrotest was used to establish the pipeline maximum operating pressure (MOP) of 693 psi.

OSFM #0025E-0831: is 10" diameter pipeline that was built to carry crude oil from Taft Cahn 3 oil plant near Lost Hills to CPL B/K 16" at Brown Material Rd. The pipeline is 5.27 miles long, has direct current cathodic protection and hydrotest was used to establish the pipeline maximum operating pressure (MOP) of 882 psi.

OSFM #0025E-1262: is 8" diameter pipeline that was built to carry crude oil from 18G to 27G. The pipeline is 4.57 miles long, has direct current cathodic protection and hydrotest was used to establish the pipeline maximum operating pressure (MOP) of 1480 psi.

OSFM Insp IU 0025G: 4 Active pipelines:

OSFM #0025G-0018: is 18" diameter pipeline that was built to carry crude oil from Kettleman to Los Banos. The pipeline is 96.35 miles long, has direct current cathodic protection and hydrotest was used to establish the pipeline maximum operating pressure (MOP) of 900 psi.

OSFM #0025G-0076: is 12" diameter pipeline that was built to carry crude oil from Los Medanos to Vinehill. The pipeline is 16.00 miles long, has direct current cathodic protection and hydrotest was used to establish the pipeline maximum operating pressure (MOP) of 1286 psi.

OSFM #0025G-0499: is 18, 20" diameter pipeline that was built to carry crude oil from KLMR to Los Banos to Los Medanos. The pipeline is 82.08 miles long, has direct current cathodic protection and hydrotest was used to establish the pipeline maximum operating pressure (MOP) of 706 psi.

OSFM #0025G-1225: is 12" diameter pipeline that was built to carry crude oil from KLM to Valero. The pipeline is 1.68 miles long, has direct current cathodic protection and hydrotest was used to establish the pipeline maximum operating pressure (MOP) of 1200 psi.

OSFM Insp IU 0025H: 1 Active pipeline.

OSFM #0025H-1226: is 6" diameter pipeline that was built to carry crude oil from Pacific Energy Pico Lease to Thums 8". The pipeline is .41 miles long, has direct current cathodic protection and hydrotest was used to establish the pipeline maximum operating pressure (MOP) of 728 psi.

Records review: Reviewed records, operator qualifications, field observations and cathodic protection readings. Note that no O&M procedures were inspected during this inspection.

Field Inspection: Cathodic protection readings, ROW inspection of entire line sections.

Finding(s): Issues noted during this inspection included:

Pipeline 0025G-0018 at Contua creek passing coating has sign of atmospheric corrosion. PSE Dan Le mentioned the concern with Crimson. On October 30, 2018 Peter Curtis, Corrosion leader from Crimson informed PSE Dan Le that the line had 3 year atmospheric corrosion inspection per third party and the pipeline ILI run on 12/01/2016 didn't find any metal lost at the location. Per Peter the pipeline doesn't have atmospheric corrosion.

Other than that no violation found

End of Report

Scope (Assets)

#	Short Label	Long Label	Asset Type	Asset IDs	Excluded Topics	Planned	Required	Total Inspected	Required % Complete
1.	86368 (0025F)	Crimson Pipeline L.P.	unit	86368		53	53	53	100.0%
2.	86369 (0025G)	Crimson Pipeline L.P.	unit	86369		53	53	53	100.0%
3.	86370 (0025H)	Crimson Pipeline L.P.	unit	86370		53	53	53	100.0%
4.	86367 (0025E)	Crimson Pipeline L.P.	unit	86367		53	53	53	100.0%

^{1.} Percent completion excludes unanswered questions planned as "always observe".

Plans

# Plan Assets	Focus Directives	Involved Groups/Subgroups	Qst Type(s)	Extent Notes
1. 86368 (0025F), 86369 (0025G), 86370 (0025H), 86367 (0025E)	Core	AR, CR, DC, EP, FS, IM, MO, PD, RPT, SRN, TD, TQ, GENERIC	P, R, O, S	Detail
2. 86368 (0025F), 86369 (0025G), 86370 (0025H), 86367 (0025E)	n/a	PD.DP.ONECALL.O	P, R, O, S	Detail
3. 86368 (0025F), 86369 (0025G), 86370 (0025H), 86367 (0025E)	n/a	PD.PA.AUDIENCEID.R	P, R, O, S	Detail
4. 86368 (0025F), 86369 (0025G), 86370 (0025H), 86367 (0025E)	n/a	PD.PA.EDUCATE.R	P, R, O, S	Detail
5. 86368 (0025F), 86369 (0025G), 86370 (0025H), 86367 (0025E)	n/a	PD.PA.MESSAGEFREQUENCY.R	P, R, O, S	Detail
6. 86368 (0025F), 86369 (0025G), 86370 (0025H), 86367 (0025E)	n/a	PD.PA.LANGUAGE.R	P, R, O, S	Detail
7. 86368 (0025F), 86369 (0025G), 86370 (0025H), 86367 (0025E)	n/a	PD.PA.AUDITMETHODS.R	P, R, O, S	Detail
8. 86368 (0025F), 86369 (0025G), 86370 (0025H), 86367 (0025E)	n/a	PD.PA.EVALEFFECTIVENESS.R	P, R, O, S	Detail
9. 86368 (0025F), 86369 (0025G), 86370 (0025H), 86367 (0025E)	n/a	MO.RW.ROWMARKER.O	P, R, O, S	Detail
10. 86368 (0025F), 86369 (0025G), 86370 (0025H), 86367 (0025E)	n/a	FS.FG.SIGNAGE.O	P, R, O, S	Detail
11. 86368 (0025F), 86369 (0025G), 86370 (0025H), 86367 (0025E)	n/a	FS.FG.FACPROTECT.O	P, R, O, S	Detail
12. 86368 (0025F), 86369 (0025G), 86370 (0025H), 86367 (0025E)	n/a	FS.FG.IGNITION.O	P, R, O, S	Detail
13. 86368 (0025F), 86369 (0025G), 86370 (0025H), 86367 (0025E)	n/a	TD.CPMONITOR.TESTLEADMAINT.O	P, R, O, S	Detail
14. 86368 (0025F), 86369 (0025G), 86370 (0025H), 86367 (0025E)	n/a	MO.LOMOP.MOPDETERMINE.R	P, R, O, S	Detail
15. 86368 (0025F), 86369 (0025G), 86370 (0025H), 86367 (0025E)	n/a	AR.PTI.PRESSTESTRESULT.R	P, R, O, S	Detail
16. 86368 (0025F), 86369 (0025G), 86370 (0025H), 86367 (0025E)	n/a	AR.PTI.PRESSTESTCORR.R		Detail
17. 86368 (0025F), 86369 (0025G), 86370 (0025H), 86367 (0025E)	n/a	DC.MO.MOPLIMIT.R	P, R, O, S	Detail
18. 86368 (0025F), 86369 (0025G), 86370 (0025H), 86367 (0025E)	n/a	DC.PT.PRESSTEST.R	P, R, O, S	Detail
19. 86368 (0025F), 86369 (0025G), 86370 (0025H), 86367 (0025E)	n/a	DC.PT.PRESSTESTTIEIN.R	P, R, O, S	Detail
20. 86368 (0025F), 86369 (0025G), 86370 (0025H), 86367 (0025E)	n/a	MO.LO.PRESSTESTREQ.R	P, R, O, S	Detail

Plan Implementations

#	Activity Name	SMAR T Act#	Start Date End Date		Involved Groups/Subgrou ps	Assets	Qst Type(s)	Planne d	Require d	Total Inspecte d	d % Complet e
	Crimson 0025 F		05/01/201 8 10/30/201 8	n/a	all planned questions	86368 (0025F), 86369 (0025G), 86370 (0025H), 86367 (0025E)	all types	212	212	212	100.0%

- 1. Since questions may be implemented in multiple activities, but answered only once, questions may be represented more than once in this table.
- 2. Percent completion excludes unanswered questions planned as "always observe".

Forms

No.	Entity	Form Name	Status	Date Completed	Activity Name	Asset
1	. Attendance List	Crimson 0025F	COMPLETED	08/06/2018	Crimson 0025F	

Results (Unsat, Concern values, 0 results)

This inspection has no matching Results.

Report Parameters: Results: Unsat, Concern

Inspection documentation, including completed protocol forms, summary reports, executive summary reports, and enforcement documentation are for internal use only by federal or state pipeline safety regulators. Some inspection documentation may contain information which the operator considers to be confidential. In addition, supplemental inspection guidance and related documents in the file library are also for internal use only by federal or state pipeline safety regulators (with the exception of documents published in the federal register, such as advisory bulletins). Do not distribute or otherwise disclose such material outside of the state or federal pipeline regulatory organizations. Requests for such information from other government organizations (including, but not limited to, NTSB, GAO, IG, or Congressional Staff) should be referred to PHMSA Headquarters Management.

Inspection Output (IOR)

Generated on 2018 December 10 10:18

Inspection Information

Inspection Name Crimson 0025 E-H Standard

Pipeline Annual Inspect

Status LOCKED
Start Year 2018
System Type HL
Protocol Set ID HL.2018.01

Operator(s) CRIMSON PIPELINE L.P. (32103)

Lead Nhu-Dan Le

Team Members Sampson Tang, Malek Itani Supervisor Hossein Monfared Director Doug J Allen Plan Submitted 11/01/2018
Plan Approval 11/02/2018
by Hossein
Monfared
All Activity Start 05/01/2018
All Activity End 10/30/2018
Inspection Submitted 12/08/2018
Inspection Approval 12/10/2018

by Doug J Allen

Inspection Summary

Activity Report: 20180501DNL1

Date: June 7, 2018

Inspector: Dan Le - Lead

Operator Inspected: Crimson

Units Address: Crimson, 1050 N Lincoln St, Taft, CA 93268

OSFM Insp IU: 0025 E, F, G and H

OSFM Lines ID: Listed below

Unit Type: Intrastate Hazardous Liquid

Inspection Type: Pipeline Annual Inspection

Record Location: 3780 Kilroy Airport Way Suite #400, Long Beach, CA 90806

Inspection Dates: April 30, May 1,2,3,4

Inspectors: Dan Le, Malek Itani

AFOD: 10 Days (Dan 5 days, Malek 5 days)

Inspection IU(s) Description:

Crimson has 4 Inspection Unit in the City of Long Beach and City of Santa Paula. The company has three Break Out Tank (BOT) and operates 75 pipelines: 42 pipelines are active; 33 of those are out of service (filled with water or Nitrogen):

Crimson 0025E: 3 Pipelines; 3 Active.

OSFM #0025E-0042: is 12" diameter pipeline that was built to carry crude oil from Packard LACTs Inglewood ships to Centinela Vault (.89 to ESR is Chev). The pipeline is 2.83 miles long, has direct current cathodic protection and hydrotest was used to establish the pipeline maximum operating pressure (MOP) of 720 psi.

OSFM #0025E-0334: is 10" diameter pipeline that was built to carry crude oil from Ventura Pump Station to Refinery @ Alameda St. & Lomita Blvd. The pipeline is 87.43 miles long, has direct current cathodic protection and hydrotest was used to establish the pipeline maximum operating pressure (MOP) of 1440 psi.

OSFM #0025E-0455: is 12" diameter pipeline that was built to carry crude oil from Torrey Pump Sta V-268 to Torrance TF V-408. The pipeline is 43.82 miles long, has direct current cathodic protection and hydrotest was used to establish the pipeline maximum operating pressure (MOP) of 724 psi.

OSFM Insp IU 0025F: 5 Pipelines; 5 Active.

OSFM #0025E-0021: is 16" diameter pipeline that was built to carry crude oil from Belridge Sta to Kettleman Sta. The pipeline is 6.02 miles long, has direct current cathodic protection and hydrotest was used to establish the pipeline maximum operating pressure (MOP) of 798 psi.

OSFM #0025E-0022: is 8,10" diameter pipeline that was built to carry crude oil from Midway to Belridge. The pipeline is 10.99 miles long, has direct current cathodic protection and hydrotest was used to establish the pipeline maximum operating pressure (MOP) of 968 psi.

OSFM #0025E-0526: is 6" diameter pipeline that was built to carry crude oil from 27G Sta to Taft. The pipeline is 5.00 miles long, has direct current cathodic protection and hydrotest was used to establish the pipeline maximum operating pressure (MOP) of 693 psi.

OSFM #0025E-0831: is 10" diameter pipeline that was built to carry crude oil from Taft Cahn 3 oil plant near Lost Hills to CPL B/K 16" at Brown Material Rd. The pipeline is 5.27 miles long, has direct current cathodic protection and hydrotest was used to establish the pipeline maximum operating pressure (MOP) of 882 psi.

OSFM #0025E-1262: is 8" diameter pipeline that was built to carry crude oil from 18G to 27G. The pipeline is 4.57 miles long, has direct current cathodic protection and hydrotest was used to establish the pipeline maximum operating pressure (MOP) of 1480 psi.

OSFM Insp IU 0025G: 4 Active pipelines:

OSFM #0025G-0018: is 18" diameter pipeline that was built to carry crude oil from Kettleman to Los Banos. The pipeline is 96.35 miles long, has direct current cathodic protection and hydrotest was used to establish the pipeline maximum operating pressure (MOP) of 900 psi.

OSFM #0025G-0076: is 12" diameter pipeline that was built to carry crude oil from Los Medanos to Vinehill. The pipeline is 16.00 miles long, has direct current cathodic protection and hydrotest was used to establish the pipeline maximum operating pressure (MOP) of 1286 psi.

OSFM #0025G-0499: is 18, 20" diameter pipeline that was built to carry crude oil from KLMR to Los Banos to Los Medanos. The pipeline is 82.08 miles long, has direct current cathodic protection and hydrotest was used to establish the pipeline maximum operating pressure (MOP) of 706 psi.

OSFM #0025G-1225: is 12" diameter pipeline that was built to carry crude oil from KLM to Valero. The pipeline is 1.68 miles long, has direct current cathodic protection and hydrotest was used to establish the pipeline maximum operating pressure (MOP) of 1200 psi.

OSFM Insp IU 0025H: 1 Active pipeline.

OSFM #0025H-1226: is 6" diameter pipeline that was built to carry crude oil from Pacific Energy Pico Lease to Thums 8". The pipeline is .41 miles long, has direct current cathodic protection and hydrotest was used to establish the pipeline maximum operating pressure (MOP) of 728 psi.

Records review: Reviewed records, operator qualifications, field observations and cathodic protection readings. Note that no O&M procedures were inspected during this inspection.

Field Inspection: Cathodic protection readings, ROW inspection of entire line sections.

Finding(s): Issues noted during this inspection included:

Pipeline 0025G-0018 at Contua creek passing coating has sign of atmospheric corrosion. PSE Dan Le mentioned the concern with Crimson. On October 30, 2018 Peter Curtis, Corrosion leader from Crimson informed PSE Dan Le that the line had 3 year atmospheric corrosion inspection per third party and the pipeline ILI run on 12/01/2016 didn't find any metal lost at the location. Per Peter the pipeline doesn't have atmospheric corrosion.

Other than that no violation found

End of Report

Scope (Assets)

#	Short Label	Long Label	Asset Type	Asset IDs	Excluded Topics	Planned	Required	Total Inspected	Required % Complete
1.	86368 (0025F)	Crimson Pipeline L.P.	unit	86368		53	53	53	100.0%
2.	86369 (0025G)	Crimson Pipeline L.P.	unit	86369		53	53	53	100.0%
3.	86370 (0025H)	Crimson Pipeline L.P.	unit	86370		53	53	53	100.0%
4.	86367 (0025E)	Crimson Pipeline L.P.	unit	86367		53	53	53	100.0%

^{1.} Percent completion excludes unanswered questions planned as "always observe".

Plans

# Plan Assets	Focus Directives	Involved Groups/Subgroups	Qst Type(s)	Extent Notes
1. 86368 (0025F), 86369 (0025G), 86370 (0025H), 86367 (0025E)	Core	AR, CR, DC, EP, FS, IM, MO, PD, RPT, SRN, TD, TQ, GENERIC	P, R, O, S	Detail
2. 86368 (0025F), 86369 (0025G), 86370 (0025H), 86367 (0025E)	n/a	PD.DP.ONECALL.O	P, R, O, S	Detail
3. 86368 (0025F), 86369 (0025G), 86370 (0025H), 86367 (0025E)	n/a	PD.PA.AUDIENCEID.R	P, R, O, S	Detail
4. 86368 (0025F), 86369 (0025G), 86370 (0025H), 86367 (0025E)	n/a	PD.PA.EDUCATE.R	P, R, O, S	Detail
5. 86368 (0025F), 86369 (0025G), 86370 (0025H), 86367 (0025E)	n/a	PD.PA.MESSAGEFREQUENCY.R	P, R, O, S	Detail
6. 86368 (0025F), 86369 (0025G), 86370 (0025H), 86367 (0025E)	n/a	PD.PA.LANGUAGE.R	P, R, O, S	Detail
7. 86368 (0025F), 86369 (0025G), 86370 (0025H), 86367 (0025E)	n/a	PD.PA.AUDITMETHODS.R	P, R, O, S	Detail
8. 86368 (0025F), 86369 (0025G), 86370 (0025H), 86367 (0025E)	n/a	PD.PA.EVALEFFECTIVENESS.R	P, R, O, S	Detail
9. 86368 (0025F), 86369 (0025G), 86370 (0025H), 86367 (0025E)	n/a	MO.RW.ROWMARKER.O	P, R, O, S	Detail
10. 86368 (0025F), 86369 (0025G), 86370 (0025H), 86367 (0025E)	n/a	FS.FG.SIGNAGE.O	P, R, O, S	Detail
11. 86368 (0025F), 86369 (0025G), 86370 (0025H), 86367 (0025E)	n/a	FS.FG.FACPROTECT.O	P, R, O, S	Detail
12. 86368 (0025F), 86369 (0025G), 86370 (0025H), 86367 (0025E)	n/a	FS.FG.IGNITION.O	P, R, O, S	Detail
13. 86368 (0025F), 86369 (0025G), 86370 (0025H), 86367 (0025E)	n/a	TD.CPMONITOR.TESTLEADMAINT.O	P, R, O, S	Detail
14. 86368 (0025F), 86369 (0025G), 86370 (0025H), 86367 (0025E)	n/a	MO.LOMOP.MOPDETERMINE.R	P, R, O, S	Detail
15. 86368 (0025F), 86369 (0025G), 86370 (0025H), 86367 (0025E)	n/a	AR.PTI.PRESSTESTRESULT.R	P, R, O, S	Detail
16. 86368 (0025F), 86369 (0025G), 86370 (0025H), 86367 (0025E)	n/a	AR.PTI.PRESSTESTCORR.R		Detail
17. 86368 (0025F), 86369 (0025G), 86370 (0025H), 86367 (0025E)	n/a	DC.MO.MOPLIMIT.R	P, R, O, S	Detail
18. 86368 (0025F), 86369 (0025G), 86370 (0025H), 86367 (0025E)	n/a	DC.PT.PRESSTEST.R	P, R, O, S	Detail
19. 86368 (0025F), 86369 (0025G), 86370 (0025H), 86367 (0025E)	n/a	DC.PT.PRESSTESTTIEIN.R	P, R, O, S	Detail
20. 86368 (0025F), 86369 (0025G), 86370 (0025H), 86367 (0025E)	n/a	MO.LO.PRESSTESTREQ.R	P, R, O, S	Detail

Plan Implementations

#	Activity Name	SMAR T Act#	Start Date End Date		Involved Groups/Subgrou ps	Assets	Qst Type(s)	Planne d	Require d	Total Inspecte d	d % Complet e
	Crimson 0025 F		05/01/201 8 10/30/201 8	n/a	all planned questions	86368 (0025F), 86369 (0025G), 86370 (0025H), 86367 (0025E)	all types	212	212	212	100.0%

- 1. Since questions may be implemented in multiple activities, but answered only once, questions may be represented more than once in this table.
- 2. Percent completion excludes unanswered questions planned as "always observe".

Forms

No.	Entity	Form Name	Status	Date Completed	Activity Name	Asset
1	. Attendance List	Crimson 0025F	COMPLETED	08/06/2018	Crimson 0025F	

Results (Unsat, Concern values, 0 results)

This inspection has no matching Results.

Report Parameters: Results: Unsat, Concern

Inspection documentation, including completed protocol forms, summary reports, executive summary reports, and enforcement documentation are for internal use only by federal or state pipeline safety regulators. Some inspection documentation may contain information which the operator considers to be confidential. In addition, supplemental inspection guidance and related documents in the file library are also for internal use only by federal or state pipeline safety regulators (with the exception of documents published in the federal register, such as advisory bulletins). Do not distribute or otherwise disclose such material outside of the state or federal pipeline regulatory organizations. Requests for such information from other government organizations (including, but not limited to, NTSB, GAO, IG, or Congressional Staff) should be referred to PHMSA Headquarters Management.

Inspection Output (IOR)

Generated on 2018. November. 09 14:04

Inspection Information

Inspection Name Crimson O&M HQ Status LOCKED Start Year 2018 System Type HL Protocol Set ID HL.2018.01

Operator(s) CRIMSON PIPELINE L.P. (32103)
Lead Bob Jamison

Team Members Charles L MacDonald, Mark McCaleb
Observer(s) James Hosler
Supervisor Huy Nguyen
Director Doug J Allen

Plan Submitted 09/27/2018
Plan Approval 10/01/2018
by James
Hosler
All Activity Start 10/08/2018
All Activity End 11/12/2018
Inspection Submitted 11/08/2018
Inspection Approval 11/09/2018
by Doug J
Allen

Inspection Summary

IA Inspection Summary

Crimson Pipeline, LLC - All Inspection Units

Operations Maintenance and Emergency Inspection (OM&E)

Activity Report Number:

20180821BDJ1

Inspection Rationale:

This is an Operations Maintenance and Emergency (OM&E) Headquarters Inspection. The Standard OM&E IA questions were used for this OM&E Inspection. There is a total of 138 procedural questions and 3 records questions for this inspection.

Description of Facilities Inspected:

On October 8 and 9, 2018, Pipeline Safety Engineer (PSE) Bob Jamison (Lead), along with PSE Mark McCaleb and PSE (RA) Chuck Mac Donald conducted an OM&E inspection of Crimson Pipeline, LLC located at Crimson's headquarters in Long Beach, CA.

Inspection encompassed all of Crimson's Pipeline assets regulated by CAL FIRE Office of the State Fire Marshal, which included 8 inspection units, 106 pipelines, 18 facilities, and 3 breakout tanks.

Inspection Findings:

Unsatisfactory Items-NONE

Synopsis of Concerns:

There was one concern:

External Corrosion - Cathodic Protection

Does the process give sufficient direction for the monitoring of external corrosion on buried pipelines that are not protected by cathodic protection?

Crimson Pipeline has the following pipelines currently isolated from active systems and not being used to transport crude oil. These pipelines will be listed as 'Active' pending further evaluation for waiver status by OSFM. Once OSFM has approved Crimson's submitted documentation presented for each of these lines, Crimson will submit a letter to the OSFM and NPMS requesting to change the commodity from crude oil to other (inert gas).

These pipelines are as listed below;

OSFM # 0339, Brea Crude Line East, 10.84 miles long.

OSFM # 0862, Piru Gathering Line 653, 10.63 miles long.

OSFM # 0177, Vernon 8", 9.00 miles long.

OSFM # 0219, POC 10", 2.50 miles long.

OSFM # 0339, Brea Crude Line West, 10.84 miles long.

OSFM # 0447, Line 700 Norwalk to Carson, 18.31 miles long.

OSFM # 0703, Newhall to Fillmore, 22.98 miles long.

OSFM # 0757, Dominguez Estates, 1.06 miles long.

OSFM # 0859, Del Amo Gathering, .4 miles long.

OSFM # 0938, Howard Park, 7.81 miles long.

There are three separate lines that do not have OSFM appointed jurisdictional numbers:

Montebello Kern Line, 6.64 miles long.

Norwalk 2B, 1.30 miles long.

Idle 4" Line, .09 miles long.

These pipeline segments are currently purged and filled with an inert gas, they are also isolated from active protected cathodic protection (CP) systems and do not have CP capabilities. Crimson is maintaining Right of Ways, Patrols, Signage, and Atmospheric monitoring where applicable. These listed pipeline segments are in evaluation process by OSFM personnel. This question will be listed as a 'concern' at this time, pending the evaluation outcome by OSFM.

Recommended Follow-up Actions:

Provide operator with a Post Inspection Notice Letter- No Violations Observed.

Scope (Assets)

# Short Label	Long Label	Asset Type	Asset IDs	Excluded Topics	Planned	Required	Total Inspected	Required % Complete
1. 86369 (0025G)	Crimson Pipeline L.P.	unit	86369		141	141	141	100.0%
2. 86370 (0025H)	Crimson Pipeline L.P.	unit	86370		141	141	141	100.0%
3. 86363 (0025A)	Crimson Pipeline L.P.	unit	86363		141	141	141	100.0%
4. 86364 (0025B)	Crimson Pipeline L.P.	unit	86364		141	141	141	100.0%

# Short Label	Long Label	Asset Type	Asset IDs	Excluded Topics	Planned	Required	Total Inspected	Required % Complete
5. 86365 (0025C)	Crimson Pipeline L.P.	unit	86365		141	141	141	100.0%
6. 86366 (0025D)	Crimson Pipeline L.P.	unit	86366		141	141	141	100.0%
7. 86367 (0025E)	Crimson Pipeline L.P.	unit	86367		141	141	141	100.0%
8. 86368 (0025F)	Crimson Pipeline L.P.	unit	86368		141	141	141	100.0%

a. Percent completion excludes unanswered questions planned as "always observe".

Plans

# Plan Assets	Focus Directives	Involved Groups/Subgroups	Qst Type(s) Extent Notes
1. 86369 (0025G), 86370 (0025H), 86363 (0025A), 86365 (0025C), 86366 (0025D), 86367 (0025E), 86368 (0025F)	n/a	PD.PA.AUDIENCEID.P, PD.PA.MESSAGES.P, PD.PA.LANGUAGE.P, MO.RW.PATROL.P, MO.RW.ROWMARKER.P, PD.RW.INFORMATION.P, MO.RW.GOMHAZARD.P, FS.FG.SIGNAGE.P, FS.FG.PROTECTION.P, FS.FG.IGNITION.P, RPT.NR.NOTIFYOQ.P, RPT.NR.NOTIFYIMP.P, FS.FG.IGNITION.P, RPT.RR.NOTIFYIMP.P, RPT.RR.RURALLOWSTRESS.P, RPT.RR.REGRURALGATHER.P, RPT.RR.ACCIDENTREPORT.P, RPT.RR.ACCIDENTREPORT.P, RPT.RR.ACCIDENTREPORT.P, RPT.RR.SRCR.P, RPT.RR.NPMSABANDONWATER.P, RPT.RR.OPID.P, TD.ATM.ATMCORRODECOAT.P, TD.ATM.ATMCORRODEINSP.P, TD.CPBO.BO.P, TD.CPBO.MAPRECORDBO.P, TD.CPBO.BO.P, TD.CPBO.MAPRECORDBO.P, TD.CP.PROVID.P	P, R, O, Detail S

Plan Assets Focus Involved Qst
Oirectives Groups/Subgroups Type(s) Extent Notes
MO.LMOPP.LAUNCHRECVRELIEF.P, FS.TS.PRESSREGTESTBO.P,

FS.TS.OVERFILLBO.P, FS.TS.IGNITIONBO.P, FS.TS.PRESSTESTBO.P, MO.LM.VALVEMAINT.P, MO.LM.VALVEMAINTBIANN.P, MO.LM.VALVEPROTECT.P, MO.LO.OMMANUAL.P, MO.LO.OMHISTORY.P, MO.LO.ABANDON.P, MO.LO.OMEFFECTREVIEW.P, MO.LO.SRCR.P, MO.LO.PRESSTESTREQ.P, MO.LO.REGRURALGATHER.P, MO.LO.OPRECORDS.P, MO.LOOPER.PRESSURELIMIT.P, MO.LOOPER.FAILSAFE.P, MO.LOMOP.MOPDETERMINE.P, MO.LMOPP.PRESSREGTEST.P, MO.LMOPP.PRESSREGTESTHVL.P, MO.LMOPP.LAUNCHRECVRELIEF.P, MO.ABNORMAL.ABNORMAL.P, MO.ABNORMAL.ABNORMALCHECK.P. MO.ABNORMAL.ABNORMALCORRECT.P, MO.ABNORMAL.ABNORMALNOTIFY.P, MO.ABNORMAL.ABNORMALREVIEW.P, MO.RW.PATROL.P, MO.RW.PATROL.R, MO.RW.ROWMARKER.P, MO.LS.CATEGORIZATION.P, MO.LS.IMPROGAPPLIC.P, MO.LS.BASELINEASSESS.P, MO.LS.BASELINEASSESS.R, MO.LS.CHANGEINUSA.P, MO.LC.CONVERSION.P, PD.DP.ONECALL.P, PD.DP.EXCAVATEMARK.P, PD.DP.TPD.P, PD.DP.TPDONECALL.P, TD.CPBO.DEFICIENCYBO.P, TD.CP.MAPRECORD.P

Plan Implementations

# Activity Name	SMAR T Act#	Start Date End Date		Involved Groups/Subgrou ps	Assets	Qst Type(s)	Planne d	Require d	Total Inspecte d	Require d % Complet e
1 OM & E Inspecti . on		10/08/201 8 11/12/201 8	,	all planned questions	86369 (0025G), 86370 (0025H), 86363 (0025A), 86364 (0025B), 86365 (0025C), 86366 (0025D), 86367 (0025E), 86368 (0025F)	types	1128	1128	1128	100.0%

- a. Since questions may be implemented in multiple activities, but answered only once, questions may be represented more than once in this table.
- b. Percent completion excludes unanswered questions planned as "always observe".

Forms

No. Entity	Form Name	Status	Date Completed	Activity Name	Asset
1. Attendance List	Crimson OM & E Inspection	COMPLETED	10/25/2018	OM & E Inspection	86369 (0025G) 86370 (0025H) 86363 (0025A) 86364 (0025B) 86365 (0025C) 86366 (0025D) 86367 (0025E) 86368 (0025F)

Results (Unsat, Concern values, 1 results)

TD.CP: External Corrosion - Cathodic Protection

1. Question Result, ID, Concern, TD.CP.UNPROTECT.P, 195.402(c)(3) (195.563(e), 195.573(b)(1), 195.573(b)(2)) References

Question Text Does the process give sufficient direction for the monitoring of external corrosion on buried pipelines that are not protected by cathodic protection?

Assets Covered 86369 (0025G), 86370 (0025H), 86363 (0025A), 86364 (0025B), 86365 (0025C), 86366 (0025D), 86367 (0025E), 86368 (0025F)

Result Issue Summary Crimson Pipeline has the following pipelines currently isolated from active systems and not being used to transport crude oil. These pipelines will be listed as 'Active' pending further evaluation for waiver status by OSFM. Once OSFM has approved Crimson's submitted documentation presented for each of these lines, Crimson will submit a letter to the OSFM and NPMS requesting to change the commodity from crude oil to other (inert gas).

These pipelines are as listed below;

OSFM # 0339, Brea Crude Line East, 10.84 miles long.

OSFM # 0862, Piru Gathering Line 653, 10.63 miles long.

OSFM # 0177, Vernon 8", 9.00 miles long.

OSFM # 0219, POC 10", 2.50 miles long.

OSFM # 0339, Brea Crude Line West, 10.84 miles long.

OSFM # 0447, Line 700 Norwalk to Carson, 18.31 miles long.

OSFM # 0703, Newhall to Fillmore, 22.98 mile long.

OSFM # 0757, Dominguez Estates, 1.06 miles long.

OSFM # 0859, Del Amo Gathering, .4 miles long.

OSFM # 0938, Howard Park, 7.81 miles long.

There are three separate lines that do not have OSFM appointed jurisdictional numbers at this time.

Montebello Kern Line, 6.64 miles long.

Norwalk 2B, 1.30 miles long.

Idle 4" Line, .09 miles long.

The listed pipeline segments are currently in the evaluation process by OSFM personnel. This question will be listed as a 'concern' at this time, pending the evaluation outcome by OSFM.

Result Notes

Section 3.0 Routine Maintenance Operations and Maintenance Manual Crimson Pipeline, LLC 3-8 August 2017 Whenever the pipe transitions the soil-air interface, not only should potentials-tosoil be obtained, but visual observations must be made of any perceived deficiencies in the coating at the interface. Given the soil and pipe stresses at the interface and casual or incidental contact by workers, coating frequently get damaged at the interface. Other locations to inspect are under thermal insulation, under disbonded coatings, at pipe supports, in splash zones if applicable, any deck penetrations, and at over-water spans. If atmospheric corrosion inspection finds evidence of corrosion, implement steps to mitigate per 49 CFR 195.581 except where corrosion is a light, surface oxide or will not affect the safe operation of the pipeline prior to the next inspection (.581.c). Atmospheric corrosion monitoring will be done once every 3 years but not intervals exceeding 39 months. Inspection pipe at soil-to-air interfaces, under thermal insulation, under disbanded coatings, at pipe supports, in splash zones, at deck penetrations, and in spans over water. In the event that pitting or general or local corrosion has resulted in a reduction in wall thickness, the RSTRENG method shall be used where appropriate to calculate the remaining strength of

the pipe and determine a new MOP. Replace or repair the pipe by a method that reliable engineering tests and analyses show can permanently restore the serviceability of the pipe. Coatings shall be inspected by a holiday detector prior to submerging or lowering a pipe into the ditch (or backfilling, where appropriate). Holiday detector shall be set based on coating type and measured coating thickness per industry standards.

3.2.1 Cathodic Protection- Crimson has cathodic protection systems installed on all of the Company's jurisdictional pipelines.

3.2.4 Pipe Inspection Whenever the pipe is exposed for any reason, the outside surface must be inspected. The inspection should be per regulations and should include but not be limited to pipe-to-soil potentials, visual coating inspection, and visual pit inspection (if coating is damaged or removed). When pipe is physically removed, the internal pipe surfaces of the remaining pipe and the removed portion should be inspected for signs of corrosion. You must inspect the pipeline circumferentially and longitudinally beyond where the pipe was removed by visual examination, indirect methods or both to determine if additional corrosion requiring remedial action exists in the vicinity.

Crimson Pipeline has the following pipelines currently isolated from active systems and not being used to transport crude oil. These pipelines will be listed as 'Active' pending further evaluation for waiver status by OSFM. Once OSFM has approved Crimson's submitted documentation presented for each of these lines, Crimson will submit a letter to the OSFM and NPMS requesting to change the commodity from crude oil to other (inert gas).

These pipelines are as listed below;

OSFM # 0339, Brea Crude Line East, 10.84 miles long.

OSFM # 0862, Piru Gathering Line 653, 10.63 miles long.

OSFM # 0177, Vernon 8", 9.00 miles long.

OSFM # 0219, POC 10", 2.50 miles long.

OSFM # 0339, Brea Crude Line West, 10.84 miles long.

OSFM # 0447, Line 700 Norwalk to Carson, 18.31 miles long.

OSFM # 0703, Newhall to Fillmore, 22.98 mile long.

OSFM # 0757, Dominguez Estates, 1.06 miles long.

OSFM # 0859, Del Amo Gathering, .4 miles long.

OSFM # 0938, Howard Park, 7.81 miles long.

There are three separate lines that do not have OSFM appointed jurisdictional numbers at this time.

Montebello Kern Line, 6.64 miles long.

Norwalk 2B, 1.30 miles long.

Idle 4" Line, .09 miles long.

The listed pipeline segments are currently in the evaluation process by OSFM personnel. This question will be listed as a 'concern' at this time, pending the evaluation outcome by OSFM.

Inspection documentation, including completed protocol forms, summary reports, executive summary reports, and enforcement documentation are for internal use only by federal or state pipeline safety regulators. Some inspection documentation may contain information which the operator considers to be confidential. In addition, supplemental inspection guidance and related documents in the file library are also for internal use only by federal or state pipeline safety regulators (with the exception of documents published in the federal register, such as advisory bulletins). Do not distribute or otherwise disclose such material outside of the state or federal pipeline regulatory organizations. Requests for such information from other government organizations (including, but not limited to, NTSB, GAO, IG, or Congressional Staff) should be referred to PHMSA Headquarters Management.

Inspection Output (IOR)

Generated on 2019. October. 11 14:44

Inspection Information

Inspection Name Crimson IUs 0025 C,E,& H Standard Annual Pipeline Status LOCKED

Start Year 2019
System Type HL
Protocol Set ID HL.2019.01

Operator(s) CRIMSON PIPELINE L.P. (32103)
Lead Xuan Nguyen
Observer(s) Alin Podoreanu, Huy Nguyen, Brendan Feery
Supervisor Hossein Monfared

upervisor Hossein Moni Director Doug J Allen Plan Submitted 06/03/2019
Plan Approval 06/06/2019
by Hossein
Monfared
All Activity Start 06/03/2019
All Activity End 06/12/2019
Inspection Submitted 09/13/2019
Inspection Approval 10/11/2019
by Doug J
Allen

Inspection Summary

Activity Report: 20190603XLN1

Operator: Crimson Pipeline LLC

Unit Address: 210 North 12th Street, Santa Paula, CA 93060

OSFM Inspection Units: 0025C, 0025E, and 0025H

OSFM Line IDs: IU 0025C has 13 pipelines (9 Active and 4 out of service). IU 0025E has 3 Active pipeline, IU 0025H has 1 out of

service (OOS) pipeline.

Unit Type: Intrastate Hazardous Liquid

Inspection Type: Standard Annual Pipeline Inspection

Record Location: Santa Paula, California

Assisting Inspectors: None

Inspection Dates: June 3-7, 11-12, 2019

AFOD: 6.5 day; Xuan (6.5 day),

Field OO: 0.5 days Activity # 20190603XLN2

Inspection Unit #0025C Active Pipeline.

OSFM #0025C-0459: is 8" diameter pipeline constructed in 1947 with 700 psi MOP. It's carrying crude oil from Santa Paula Station to Torrey Station. The pipeline is 18.5 miles long, has direct current cathodic protection.

OSFM #0025C-0460: is 8" diameter pipeline constructed in 1951 with 1160 psi MOP. It's carrying crude oil from Ventura to Santa Paula. The pipeline is 16.0 miles long, has direct current cathodic protection.

OSFM #0025C-0868: is 8" diameter pipeline constructed in 1982 with 727 psi MOP. It's carrying crude oil from Mandalay to Ventura. The pipeline is 3.10 miles long, has direct current cathodic protection.

OSFM #0025C-1204: is 4" diameter pipeline constructed in 2002 with 284 psi MOP. It's carrying crude oil from Grubb Lease to San Miguelito Junction. The pipeline is 1 mile long, has direct current cathodic protection.

OSFM #0025C-1205: is 4" diameter pipeline constructed in 1991 with 281 psi MOP. It's carrying crude oil from C&D Block Lateral to Filmore Pipeline. The pipeline is 0.96 mile long, has direct current cathodic protection.

OSFM #0025C-1206: is 8" diameter pipeline constructed in 1991 with 284 psi MOP. It's carrying crude oil from Taylor lease to D&L Manifold (In the Dely Plant). The pipeline is 0.77 mile long, has direct current cathodic protection.

OSFM #0025C-1207: is 8" diameter pipeline constructed in 1991 with 281 psi MOP. It's carrying crude oil from the Mohawk Manifold to Ventura Manifold. The pipeline is 0.22 mile long, has direct current cathodic protection.

OSFM #0025C-1210: is 4,6" diameter pipeline constructed in 1949 with 284 psi MOP. It's carrying crude oil from San Miguelito Junction to Taylor Lease. The pipeline is 2.71 mile long, has direct current cathodic protection.

OSFM #0025C-1267: is 8" diameter pipeline constructed in 2009 with 274 psi MOP. It's carrying crude oil from D&N lease to Ventura Manifold. The pipeline is 0.56 mile long, has direct current cathodic protection.

Inspection Unit #0025E Active Pipeline

OSFM #0025E-0042: is 12" diameter pipeline constructed in 1966 with 720 psi MOP. It's carrying crude oil from Inglewood to Centinela Vault. The pipeline is 2.83 mile long, has direct current cathodic protection.
OSFM #0025E-0334: is 10" diameter pipeline constructed in 1941 with 1440 psi MOP. It's carrying crude oil from Ventura Pump Station to Phillips 66 Refinery. The pipeline is 87.43 mile long, has direct current cathodic protection.

OSFM #0025E-0455: is 12" diameter pipeline constructed in 1955 with 724 psi MOP. It's carrying crude oil from Torrey Pump Station to Torrance TF. The pipeline is 63.70 mile long, has direct current cathodic protection.

Inspection Unit #0025H Active Pipeline

- Unit #0025H has no active pipeline.

All of the pipeline right-of-ways in the above mention units were inspected.

<u>Findings: Recommending observation notes during close out the inspection:</u>

Records;

- -Review line CSFM # 0868 showing the valve inspection records begins dated 12/14/17, 8/02/18, and 4/10/19. It's exceeding 7/1/2 months interval each calendar year.
- -During the records review, Crimson informed OSFM that some pipelines within Units 025C,E, & H are not operated. It would be considered as out-of-service (OoS) pipelines. However, Crimson have not submitted the OoS letter to OSFM for requesting to defer certain activities of its OoS pipelines. OSFM encourages that Crimson needs to submit out-of-service letter to OSFM as soon as possible. Until the OSFM acknowledges the OoS letter for defer certain activities from Crimson, OSFM considers those pipelines as active pipelines. Therefore, Crimson must follow all the applicable requirements in accordance with Part 195.

-During the records review, it was noted that Crimson haven't maintained Cathodic Protection (CP) of its OoS pipelines. However, Crimson have not submitted the OoS letter to defer certain activities of its OoS pipelines. OSFM is concerned that Crimson have not maintained CP of its OOS pipelines.

Field Observation;

CSFM #0412 at approximately mile post 15.6 pipeline right of way (ROW) showing overgrown vegetation, brush, and tree that obscured the view of pipeline right of way.

Scope (Assets)

							Total	Required
# Short Label	Long Label	Asset Type	Asset IDs	Excluded Topics	Planned	Required	Inspected	% Complete
1. 86365 (0025C)	Crimson Pipeline L.P.	unit	86365		40	40	40	100.0%
2. 86367 (0025E)	Crimson Pipeline L.P.	unit	86367		40	40	40	100.0%
3. 86370 (0025H)	Crimson Pipeline L.P.	unit	86370		40	40	40	100.0%

^{1.} Percent completion excludes unanswered questions planned as "always observe".

Plans

#	Plan Assets	Focus Directives	Involved Groups/Subgroups	Qst Type(s)	Extent Notes
1.	86365 (0025C), 86367 (0025E), 86370 (0025H)	n/a	EP.ERL.REVIEW.R, EP.ERL.LOCATION.O, EP.ERL.LIAISON.R, EP.ERL.AUTHORITIES.R	P, R, O, S	Detail
2.	86365 (0025C), 86367 (0025E), 86370 (0025H)	n/a	FS.FG.FACPROTECT.O, FS.FG.IGNITION.O, FS.FG.IGNITION.R, FS.FG.SIGNAGE.O, FS.FG.FIREPROT.R, FS.FG.FIREPROT.O	P, R, O, S	Detail
3.	86365 (0025C), 86367 (0025E), 86370 (0025H)	n/a	MO.LMOPP.PRESSREGTEST.R, MO.LMOPP.PRESSREGTESTHVL.R	P, R, O, S	Detail
4.	86365 (0025C), 86367 (0025E), 86370 (0025H)	n/a	FS.PS.PSESD.O, FS.PS.PSAUXPWR.O	P, R, O, S	Detail
5.	86365 (0025C), 86367 (0025E), 86370 (0025H)	n/a	MO.LM.VALVEMAINT.R, MO.LM.VALVEMAINT.O	P, R, O, S	Detail
6.	86365 (0025C), 86367 (0025E), 86370 (0025H)	n/a	FS.VA.PSISOVALVES.O	P, R, O, S	Detail
7.	86365 (0025C), 86367 (0025E), 86370 (0025H)	n/a	MO.LO.OMLOCATION.O, MO.LO.OMMANUALREVIEW.R	P, R, O, S	Detail
8.	86365 (0025C), 86367 (0025E), 86370 (0025H)	n/a	MO.LMOPP.PRESSREGTEST.R, MO.LMOPP.PRESSREGTESTHVL.R	P, R, O, S	Detail
9.	86365 (0025C), 86367 (0025E), 86370 (0025H)	n/a	MO.RW.PATROL.R, MO.RW.ROWCONDITION.O, MO.RW.ROWMARKER.O	P, R, O, S	Detail

Crimson IUs 0025 C,E,& H Standard Annual Pipeline

	Focus	Involved	Ost	
# Plan Assets	Directives			Extent Notes
10. 86365 (0025C), 86367 (0025E), 86370 (0025H)	n/a	MO.LM.VALVEMAINT.R, MO.LM.VALVEMAINT.O	P, R, O, S	Detail
11. 86365 (0025C), 86367 (0025E), 86370 (0025H)	n/a	PD.DP.PROGRAM.R, PD.DP.ONECALL.O	P, R, O, S	Detail
12. 86365 (0025C), 86367 (0025E), 86370 (0025H)	n/a	EP.ERL.LIAISON.R	P, R, O, S	Detail
13. 86365 (0025C), 86367 (0025E), 86370 (0025H)	n/a	MO.RW.ROWCONDITION.O, MO.RW.ROWMARKER.O, MO.RW.PATROL.R	P, R, O, S	Detail
14. 86365 (0025C), 86367 (0025E), 86370 (0025H)	n/a	FS.FG.FACPROTECT.O, FS.FG.IGNITION.O, FS.FG.IGNITION.R, FS.FG.SIGNAGE.O	P, R, O, S	Detail
15. 86365 (0025C), 86367 (0025E), 86370 (0025H)	n/a	RPT.SP	P, R, O, S	Detail
16. 86365 (0025C), 86367 (0025E), 86370 (0025H)	n/a	TD.CP.DEFICIENCY.R	P, R, O, S	Detail
17. 86365 (0025C), 86367 (0025E), 86370 (0025H)	n/a	TD.CPMONITOR.TESTLEADMAINT.R, TD.CPMONITOR.TESTLEADMAINT.O, TD.CPMONITOR.TEST.R, TD.CPMONITOR.CURRENTTEST.R, TD.CPMONITOR.CURRENTTEST.O, TD.CPMONITOR.INTFRCURRENT.R, TD.CP.DEFICIENCY.R	P, R, O, S	Detail
18. 86365 (0025C), 86367 (0025E), 86370 (0025H)	n/a	TD.ICP.INHIBITOR.R, TD.ICP.INHIBITOR.O, TD.ICP.EXAMINE.R	P, R, O, S	Detail
19. 86365 (0025C), 86367 (0025E), 86370 (0025H)	n/a	TQ.PROT9	P, R, O, S	Detail

Plan Implementations

Activity # Name	SMAR T Act#	Start Date End Date		Involved Groups/Subgrou ps	Assets	Qst Type(s)	Planne d	Require d	Total Inspecte d	Require d % Complet e
1 IUs 0025 C, E, . H		06/03/201 9 06/12/201 9	n/a	all planned questions	86365 (0025C), 86367 (0025E), 86370 (0025H)	types	120	120	120	100.0%

- 1. Since questions may be implemented in multiple activities, but answered only once, questions may be represented more than once in this table.
- 2. Percent completion excludes unanswered questions planned as "always observe".

Forms

No.	Entity	Form Name	Status	Date Completed	Activity Name	Asset
1	. Attendance List	IUs 0025 C, E, H	COMPLETED	08/07/2019	IUs 0025 C, E, H	

Results (Unsat, Concern, NA values, 8 results)

FS.FG: Facilities General

1. Question Result, ID, NA, FS.FG.IGNITION.R, 195.404(c) (195.438) (also presented in: PD.SN)

Question Text Do records show precautions taken to prevent ignition sources in areas with a potential for accumulating flammable vapors or leaking hazardous liquids?

Assets Covered 86365 (0025C), 86367 (0025E), 86370 (0025H)

Result Notes No such event occurred, or condition existed, in the scope of inspection review. No hot work in 2018

FS.PS: Pump Stations

2. Question Result, ID, NA, MO.LMOPP.PRESSREGTESTHVL.R, 195.404(c) (195.428(a)) (also presented in: MO.LMOPP)

Question Text Do records indicate inspection and testing of each overpressure safety device on HVL pipelines at intervals not to exceed 7.5 months, but at least twice each calendar year?

Assets Covered 86365 (0025C), 86367 (0025E), 86370 (0025H)

Result Notes No such event occurred, or condition existed, in the scope of inspection review.

FS.VA: Valves

3. Question Result, ID, Unsat, MO.LM.VALVEMAINT.R, 195.404(c) (195.420(a), 195.420(b)) (also presented in: MO.LM) References

Question Text Do records indicate each mainline valve was inspected as required?

Assets Covered 86365 (0025C)

Result Issue Summary During inspection records review, PSE found line CSFM # 0868 showing the valve inspection records begins dated 12/14/17, 8/02/18, and 4/10/19. It's exceeding 7 and 1/2 month interval and overdue by the calendar year of the inspection interval.

Standard Issues B2 (Moderate or small impact/limited occurrence) : 195.420(b) : Records indicate requirement not completed at required intervals.

Result Notes During inspection records review, PSE found line CSFM # 0868 showing the valve inspection records begins dated 12/14/17, 8/02/18, and 4/10/19. It's exceeding 7 and 1/2 month interval and overdue by the calendar year of the inspection interval.

MO.LMOPP: Liquid Pipeline Overpressure Protection

4. Question Result, ID, NA, MO.LMOPP.PRESSREGTESTHVL.R, 195.404(c) (195.428(a)) (also presented in: FS.PS)

Question Text Do records indicate inspection and testing of each overpressure safety device on HVL pipelines at intervals not to exceed 7.5 months, but at least twice each calendar year?

Assets Covered 86365 (0025C), 86367 (0025E), 86370 (0025H)

Result Notes No such event occurred, or condition existed, in the scope of inspection review.

MO.RW: ROW Markers, Patrols, Monitoring and Analysis

5. Question Result, ID, Concern, MO.RW.ROWCONDITION.O, 195.412(a) (also presented in: PD.RW) References

Question Text Are the ROW conditions acceptable for the type of patrolling used?

Assets Covered 86365 (0025C)

Result Issue Summary CSFM #0412 at approximately at mile post 15.6 pipeline right of way (ROW) showing overgrown vegetation, brush, and tree branch blocking the ROW view.

Result Notes CSFM #0412 at approximately at mile post 15.6 pipeline right of way (ROW) showing overgrown vegetation, brush, and tree branch blocking the ROW view.

MO.LM: Liquid Pipeline Maintenance

- 6. Question Result, ID, Unsat, MO.LM.VALVEMAINT.R, 195.404(c) (195.420(a), 195.420(b)) (also presented in: FS.VA) References
 - Question Text Do records indicate each mainline valve was inspected as required?

Assets Covered 86365 (0025C)

- Result Issue Summary During inspection records review, PSE found line CSFM # 0868 showing the valve inspection records begins dated 12/14/17, 8/02/18, and 4/10/19. It's exceeding 7 and 1/2 month interval and overdue by the calendar year of the inspection interval.
 - Standard Issues B2 (Moderate or small impact/limited occurrence): 195.420(b): Records indicate requirement not completed at required intervals.
 - Result Notes During inspection records review, PSE found line CSFM # 0868 showing the valve inspection records begins dated 12/14/17, 8/02/18, and 4/10/19. It's exceeding 7 and 1/2 month interval and overdue by the calendar year of the inspection interval.

PD.RW: ROW Markers, Patrols, Monitoring

7. Question Result, ID, Concern, MO.RW.ROWCONDITION.O, 195.412(a) (also presented in: MO.RW)

Question Text Are the ROW conditions acceptable for the type of patrolling used?

Assets Covered 86365 (0025C)

Result Issue Summary CSFM #0412 at approximately at mile post 15.6 pipeline right of way (ROW) showing overgrown vegetation, brush, and tree branch blocking the ROW view.

Result Notes CSFM #0412 at approximately at mile post 15.6 pipeline right of way (ROW) showing overgrown vegetation, brush, and tree branch blocking the ROW view.

PD.SN: Facilities Signage and Security

8. Question Result, ID, NA, FS.FG.IGNITION.R, 195.404(c) (195.438) (also presented in: FS.FG)
References

Question Text Do records show precautions taken to prevent ignition sources in areas with a potential for accumulating flammable vapors or leaking hazardous liquids?

Assets Covered 86365 (0025C), 86367 (0025E), 86370 (0025H)

Result Notes No such event occurred, or condition existed, in the scope of inspection review. No hot work in 2018

RPT.SP: Special Permits

 Question Result, ID, References
 NA, RPT.SP.SPWAIVER.R, 190.341(d)(2) (Special Permit)

Question Text Do the records indicate that the operator has complied with all reporting requirements contained within its Special Permit or waiver?

Assets Covered 86365 (0025C), 86367 (0025E), 86370 (0025H)

Result Notes No such event occurred, or condition existed, in the scope of inspection review.

TD.CPMONITOR: External Corrosion - Cathodic Protection Monitoring

10. Question Result, ID, NA, TD.CPMONITOR.INTFRCURRENT.R, 195.589(c) (195.577(a)) References

Question Text Do records document that the operator has an effective program in place to minimize the detrimental effects of interference currents on their pipeline system, and is minimizing detrimental effects of interference currents from their CP systems on other underground metallic structures?

Assets Covered 86365 (0025C), 86367 (0025E), 86370 (0025H)

Result Notes No such event occurred, or condition existed, in the scope of inspection review. No interference current effect.

TD.ICP: Internal Corrosion - Preventive Measures

11. Question Result, ID, NA, TD.ICP.INHIBITOR.R, 195.589(c) (195.579(b)(1), 195.579(b)(2), 195.579(b)(3))

Question Text Do records document that corrosion inhibitors have been used in sufficient quantity?

Assets Covered 86365 (0025C), 86367 (0025E), 86370 (0025H)

Result Notes No such event occurred, or condition existed, in the scope of inspection review. No corrosion inhibitor

12. Question Result, ID, NA, TD.ICP.INHIBITOR.O, 195.579(b)

Question Text Are internal corrosion monitoring devices placed in appropriate locations?

Assets Covered 86365 (0025C), 86367 (0025E), 86370 (0025H)

Result Notes No such event occurred, or condition existed, in the scope of inspection review.

Report Parameters: Results: Unsat, Concern, NA

Except as required to be disclosed by law, any inspection documentation, including completed protocol forms, summary reports, executive summary reports, and enforcement documentation are for internal use only by federal or state pipeline safety regulators. Some inspection documentation may contain information which the operator considers to be confidential. In addition, supplemental inspection guidance and related documents in the file library are also for internal use only by federal or state pipeline safety regulators (with the exception of documents published in the federal register, such as advisory bulletins). Do not distribute or otherwise disclose such material outside of the state or federal pipeline regulatory organizations. Requests for such information from other government organizations (including, but not limited to, NTSB, GAO, IG, or Congressional Staff) should be referred to PHMSA Headquarters Management.

Inspection Output (IOR)

Generated on 2020. March. 20 21:40

Inspection Information

Inspection Name Crimson HQ
Drug and
Alcohol
Inspection
Status LOCKED

Start Year 2019
System Type HL
Protocol Set ID HL.2019.01

Operator(s) CRIMSON PIPELINE L.P. (32103)

Lead Xuan Nguyen

Team Members Durga Shrestha, Aimee Cauguiran
Observer(s) Alin Podoreanu, Huy Nguyen
Supervisor Brendan Feery
Director Doug J Allen

Plan Submitted 10/10/2019
Plan Approval 10/10/2019
by Brendan
Feery
All Activity Start 11/04/2019
All Activity End 11/05/2019
Inspection Submitted 02/18/2020
Inspection Approval 03/21/2020
by Doug J
Allen

Inspection Summary

Activity number: 20191104XLN1

Operator Inspected: Crimson Pipeline

OSFM Inspection Unit: 0025A,B,C,D,E,F,H, and 0820A

Unit Address: 3760 Kilroy Airport Way, Long Beach, CA 90806

Unit Type: Intrastate Hazardous Liquid

Inspection Type: Head Quarter Drug and Alcohol Inspection

Record Location: Long Beach, CA

Assisting Inspectors: Durga, Aimee

Inspection Dates: November 4-5, 2019

AFOD: 6 days. PSE Xuan Nguyen (2 days), PSE Durga (2 days), and Aimee (2 days).

Operator Contact: David Blakeslee

Manager - Regulatory Compliance

Phone: (562) 285-4114

Assets Included in this inspection: OPID. 32103(Crimson Pipeline), Units 0025A,B,C,D,E,F,H, and 0820A assets are in Los Angeles/Long Beach, Ventura and Bakersfield area. Inspection encompassed all of Crimson's Pipeline assets regulated by CAL FIRE Office of the State Fire Marshal, which included 8 inspection units, 106 pipelines, 18 facilities, and 3 breakout tanks.

Inspection Findings:

Unsatisfactory Items-NONE

Scope (Assets)

Short # Label	Long Label	Asset Type	Asset IDs	Excluded Topics	Planned Re	Total equired Inspected	Required % Complete
1. Multi Unit	86369, 86370, 86363, 86364, 86365, 86366, 86367, 86368	unit	86369, 86370, 86363, 86364, 86365, 86366, 86367, 86368		1	1 1	100.0%

1. Percent completion excludes unanswered questions planned as "always observe".

Plans

# Plan Assets	Focus Directives	Involved Groups/Subgroups	Qst Type(s)	Extent	Notes
1. Multi Unit	n/a	GENERIC.GENERIC.GENPROCEDURE.P	P, R, O, S	Detail	

Plan Implementations

										Require
										d
	SMAR	Start	Focus	Involved		Qst			Total	%
	T	Date	Directive	Groups/Subgroup		Type(s	Planne	Require	Inspecte	Complet
# Activity Name	Act#	End Date	S	s	Assets)	d	d	d	e
1 HQ Drug & Alcoh . ol		11/04/201 9 11/05/201	n/a	all planned questions	Multi Uni t	all types	1	1	1	100.0%

- 1. Since questions may be implemented in multiple activities, but answered only once, questions may be represented more than once in this table.
- 2. Percent completion excludes unanswered questions planned as "always observe".

Forms

No.	Entity	Form Name	Status	Date Completed	Activity Name	Asset
1	. Attendance List	HQ Drug & Alcohol	COMPLETED	02/04/2020	HQ Drug & Alcohol	

Results (Unsat, Concern values, 0 results)

This inspection has no matching Results.

Report Parameters: Results: Unsat, Concern

Except as required to be disclosed by law, any inspection documentation, including completed protocol forms, summary reports, executive summary reports, and enforcement documentation are for internal use only by federal or state pipeline safety regulators. Some inspection documentation may contain information which the operator considers to be confidential. In addition, supplemental inspection guidance and related documents in the file library are also for internal use only by federal or state pipeline safety regulators (with the exception of documents published in the federal register, such as advisory bulletins). Do not distribute or otherwise disclose such material outside of the state or federal pipeline regulatory organizations. Requests for such information from other government organizations (including, but not limited to, NTSB, GAO, IG, or Congressional Staff) should be referred to PHMSA Headquarters Management.

Doguiro

Inspection Output (IOR)

Generated on 2020. October, 15 08:45

Inspection Information

Inspection Name Crimson Pipeline L.P. 0025D, 0025E, STD Annual Pip Status LOCKED

System Type HL
Protocol Set ID CASFM.HL.2019.01

Operator(s) CRIMSON PIPELINE L.P. (32103)

Lead Thomas M Williams

Observer(s) James Hosler, Andy Chau, Alin Podoreanu,

Huy Nguyen

Supervisor Brendan Feery Director Doug J Allen Plan Submitted 01/10/2020

Plan Approval 01/15/2020 by Brendan

Feery

All Activity Start 09/14/2020

All Activity End 09/18/2020

Inspection Submitted 10/12/2020

Inspection Approval 10/15/2020 by Doug J Allen

Inspection Summary

Start Year 2020

Activity Report: 2020914TMW1

Operator Address: 3760 Kilroy Airport Way, Suite #300, Long Beach, CA 90806

Inspection Date: 09/14/2020, 0915/2020, 9/16/2020, 09/17/2020 & 09/18/2020 - 4.5 Days, .05 Days (OQ)

Records inspection for Standard Annual Pipeline inspection was reviewed on 09/14/2020 & 0915/2020

Field inspection for Standard Annual Pipeline inspection was conducted on 09/16/2020, 09/17/2020 &

09/18/2020

Activity Days for Lead and Team Member(s): Thomas Williams (Lead) 5 Days, 09/14/2020, 0915/2020, 9/16/2020, 09/17/2020 & 09/18/2020

Plan Rational:

This is a Standard Annual Pipeline inspection. The purpose of Standard Annual Pipeline inspection is to ensure that the operator maintains the records of all applicable requirements in accordance with Part 195.

Portion of System Inspected

Report Filters: Results: all

The Standard Annual Pipeline inspection consists of records review, right-of-way (ROW) inspection, pipe-to-soil potential readings, rectifier readings, critical valve inspection, pressure relief valve inspection, and the verification of the emergency phone number. The inspection includes Unit ID 0025D, 0025E.

OSFM Inspection Unit #: 0025E

OSFM#: 0025E-1299 - (Inglewood - 8" & 12" Crude Oil Line) - Packard LACTs Inglewood ships to Centinela Vault (.89 to ESR is Chev) South of Centinela out of service as of January 2013 - Commodity: Crude Oil - Built 1975 - Length 7.60 Miles.

OSFM#: 0025E-0455 - (Line 600A 12" Torrey to Torrance) - Torrey Pump Station V-268 to Torrance TF V-408 - Commodity: Crude Oil - Built 1955 - Length 63.70 Miles.

OSFM#: 0025E-0334 - (Ventura 10" Crude Pipeline) - Ventura Pump Station to Shell Wilmington Refinery - Commodity: Crude Oil - Built 1941 - Length 87.43 Miles.

OSFM Inspection Unit #: 0025D

OSFM#: 0025D-0339 - (Brea Crude Line) - Brea Tank Farm to Kinder Morgan (Active Splendora / Painter to Delta / 28th) - Commodity: Crude Oil - Built 1955 - Length 31.16 Miles.

OSFM#: 0025D-0342 - (THUMS 10") - Beta Station THUMS to Conoco Phillips Carson Refinery - Commodity: Crude Oil - Built 1966 - Length 4.34 Miles.

OSFM#: 0025D-0415 - (THUMS 8") - California Resources Corporation (CRC) THUMS 1411 W Broadway Long Beach CA 90802 to (Tesoro) Carson Refinery 2101 PCH Wilmington, CA 90744 - Commodity: Crude Oil - Built 1966 - Length 3.54 Miles.

OSFM#: 0025D-0447 - (Line 700A2 Norwalk to Carson (Norwalk Trunk Line)) - Norwalk Station to Carson Refinery (Active Wardlow/Caspian to Wilmington/Realty) - Commodity: Crude Oil - Built 1953 - Length 12.21 Miles.

OSFM#: 0025D-0458 - (Line 700A1 Stewart to Norwalk) - Stewart Station to Norwalk Station (Active Stewart to Splendora/Painter & Wardlow & Caspian to Wilmington & Realty Valve #420) - Commodity: Crude Oil - Built 1966 - Length 3.54 Miles.

OSFM#: 0025D-0631 - (Las Cienegas Line 656) - Venice Blvd. at Inglewood Ave. to N. Jefferson Blvd, at Budlong Ave - Commodity: Crude Oil - Built 1961 - Length 11.80 Miles.

OSFM#: 0025D-0748 - (Beta 12-inch) - THUMS to Pier B Street - Commodity: Crude Oil - Built 1993 - Length 0.60 Miles.

OSFM#: 0025D-1252 - (Warren Townlot Lateral (WTU Lateral)) - Warren Town Lot to Thums 10" - Commodity: Crude Oil - Built 2008 - Length 1.46 Miles.

OSFM#: 0025D-1254 - (Beta - Chemoil 12" Lateral) - Matson Valve Box to Beta 12" - Commodity: Crude Oil - Built 2008 - Length 0.01 Miles.

OSFM#: 0025D-1256 - (Warren North Wilmington Lateral) - North Wilmington Lease to Thums 10" - Commodity: Crude Oil - Built 2008 - Length 0.06 Miles.

OSFM#: 0025D-1317 - (Line 700 Wilmington/Realty to V-468) - Wilmington/Realty to V-468 - - Commodity: Crude Oil - Built 2008 - Length 0.89 Miles.

Synopsis of Concerns and Unsatisfactory Items:

None identified at the time of this inspection

No follow-up actions required.

Scope (Assets)

# Short Label	Long Label	Asset Type	Asset IDs	Excluded Topics	Planned	Required	Total Inspected	Required % Complete
1. 86366 (0025D)	Crimson Pipeline L.P.	unit	86366		44	44	44	100.0%
2. 86367 (0025E)	Crimson Pipeline L.P.	unit	86367		44	44	44	100.0%

1. Percent completion excludes unanswered questions planned as "always observe".

Plans

# Plan Assets	Focus Directives	Involved Groups/Subgroups	Qst Type(s)	Extent Notes
1. 86366 (0025D), 86367 (0025E)	CA_SFM Standard Annual Pipeline	AR, CR, DC, EP, FS, IM, MO, PD, RPT, SRN, TD, TQ, GENERIC	P, R, O, S	Detail

Plan Implementations

										Requir
		Start								ed
	SMA	Date	Focus	Involved		Qst			Total	%
	RT	End	Directi	Groups/Subg	Asse	Type(Plann	Requir	Inspec	Compl
# Activity Name	Act#	Date	ves	roups	ts	s)	ed	ed	ted	ete
1 Crimson Pipeline L.P. 0025D, 0025E, STD . Annual Pipeline		09/14/2 020 09/18/2 020		all planned questions	all asset s	all types	88	88	88	100.0

- 1. Since questions may be implemented in multiple activities, but answered only once, questions may be represented more than once in this table.
- 2. Percent completion excludes unanswered questions planned as "always observe".

Forms

No. Entity	Form Name	Status	Date Completed	Activity Name	Asset
1. Attendance List	Crimson Pipeline L.P. 0025D, 0025E, STD Annual Pipeline	COMPLETED	10/02/2020	Crimson Pipeline L.P. 0025D, 0025E, STD Annual Pipeline	86366 (0025D) 86367 (0025E)

Results (all values, 44 results)

58 (instead of 44) results are listed due to re-presentation of questions in more than one sub-group.

AR.IA: Integrity Assessments

1. Question Result, ID, Sat, AR.IA.ASSESSSCHEDULE.R, 195.452(l)(1)(ii) (195.452(b)(5), 195.452(c), 195.452(d), References 195.452(f)(5), 195.452(j)(3), 195.452(j)(5), 195.591)

Question Text Do the records indicate that assessments are implemented as specified in the assessment plan? Assets Covered 86366 (0025D), 86367 (0025E)

Result Notes Yes, the records indicate that assessments are implemented as specified in the assessment plan

AR.PTI: Integrity Assessment Via Pressure Test

2. Question Result, ID, References Sat, AR.PTI.PRESSTESTRESULT.R, 195.310 (195.452(f)(2), 195.452(f)(5), 195.452(c), 195.452(l)(1)(ii))

Question Text Do the pressure test records indicate compliance with Part 195, Subpart E?

Crimson Pipeline L.P. 0025D, 0025E, STD Annual Pipeline

Page 3 of 28

Result Notes Yes, the pressure test records indicate compliance with Part 195, Subpart E.

OSFM TEST ID #:19-06002, Date 9/26/2019, OSFM#: 0025D-1252 - Warren Town Lateral, 5 year, Test Pressure 1808 PSI, MOP 1440.

EP.EPO: Emergency Planning OPA

3. Question Result, ID, Sat, EP.EPO.OPALOCATION.O, 194.111(a) (194.111(b))

Question Text Is the response plan maintained at required locations?

Assets Covered 86366 (0025D), 86367 (0025E)

Result Notes Yes, the response plan maintained at required locations.

OSFM verified that the operator maintains relevant portions of its response plan at the operator's headquarters and at other locations from which response activities may be conducted, in field offices, supervisors' vehicles, or spill response trailers and,

OSFM verified that the operator provides a copy of its response plan to each qualified individual.

Crimson's response plan is available on Crimson's company intranet (P-Drive) A Thumb Drive and a hard copy of the Emergency Response Action Plan 2020/2021

Reviewed: April 2020, Updated: May 2020, Issued June 2020.

EP.ERL: Emergency Response Liquids

4. Question Result, ID, Sat, EP.ERL.LOCATION.O, 195.402(a)
References

Question Text Are appropriate parts of the manual kept at locations where operations and maintenance activities are conducted?

Assets Covered 86366 (0025D), 86367 (0025E)

Result Notes Yes, appropriate parts of the manual kept at locations where operations and maintenance activities are conducted.

OSFM verified that appropriate parts of the manual are kept at a location where operations and maintenance activities are conducted

OSFM verified that appropriate portions of the plan are readily accessible locally and if distributed electronically, for when if network connectivity to headquarters is temporarily not available.

OSFM verified that maps of the pipeline system showing location of emergency valves and other pertinent information are accessible locally and if distributed electronically, for when if network connectivity to headquarters is temporarily not available.

5. Question Result, ID, Sat, EP.ERL.LIAISON.R, 195.402(a) (195.402(c)(12), 195.440(c), API RP 1162 Section 4.4) (also References presented in: PD.PA)

Question Text Do records indicate that liaison has been established and maintained with appropriate fire, police, public officials, and utility owners?

Assets Covered 86366 (0025D), 86367 (0025E)

Result Notes Yes, records indicate that liaison has been established and maintained with appropriate fire, police, public officials, and utility owners. OSFM verified Crimson's 2019 Spill Drill Records and fire, police, public officials, and utility owners Public Awareness Mailers.

Yes, the types of pipeline emergencies for which those various officials will be notified have been identified and communicated.

Yes, operator emergency response plans have been made available, as appropriate, to affected emergency response officials.

Yes, the operator has identified and documented the emergency response responsibilities, capabilities and resources of each jurisdiction, and if those capabilities are considered in emergency response plans.

Yes, mutual response and assistance in the event of a pipeline emergency has been coordinated with each affected jurisdiction.

Yes, training sessions have been conducted for affected emergency responders and identify how the operator will communicate the information to emergency responders that did not attend the training.

Crimson Spill Drill Table Top Exercise - April 16, 2019, 07:00 AM - Martinez California

EP.ETR: Emergency Training of Personnel

6. Question Result, ID, Sat, EP.ETR.TRAINING.R, 195.403(a)
References

Question Text *Do records indicate the operator provided training to its emergency response personnel as required?*Assets Covered 86366 (0025D), 86367 (0025E)

Result Notes Yes, records indicate the operator provided training to its emergency response personnel as required.

Brendan Geraghty - Regulatory Compliance Specialist - ID#: 19-1920970 - CRM-3002 - Incident Command System (ICS 100) Introduction Training. Completed: 7/02/2019.

Brendan Geraghty - Regulatory Compliance Specialist - ID#: 19-2068257 - CRM-3003 - Incident Command System (IS 200 c) Basic Incident Command System for Initial Response Completed: 9/06/2019.

Brendan Geraghty - Regulatory Compliance Specialist - ID#: 19-2008656 - DOT-0049 - Spill Response Plan (OSRP) or (ICP) Annul Review. Completed: 4/05/2019.

Brendan Geraghty - Regulatory Compliance Specialist - ID#: 20-272218 - ASF-7016-Field Location Emergency Action Plans - Completed: 10/01/2020

FS.FG: Facilities General

7. Question Result, ID, Sat, FS.FG.FACPROTECT.O, 195.436 (also presented in: PD.SN)

Question Text Are facilities adequately protected from vandalism and unauthorized entry?

Assets Covered 86366 (0025D), 86367 (0025E)

Result Notes Yes, facilities adequately protected from vandalism and unauthorized entry

References

8. Question Result, ID, Sat, FS.FG.IGNITION.O, 195.438 (also presented in: PD.SN)

Question Text Is there signage that prohibits smoking and open flames around pump stations, launchers and receivers, breakout tank areas, or other applicable facilities?

Assets Covered 86366 (0025D), 86367 (0025E)

Result Notes Yes, there signage that prohibits smoking and open flames around pump stations, launchers and receivers, breakout tank areas, or other applicable facilities.

9. Question Result, ID, Sat, FS.FG.SIGNAGE.O, 195.434 (also presented in: PD.SN) References

Question Text Are there operator signs around each pumping station, breakout tank area, and other applicable facilities? Assets Covered 86366 (0025D), 86367 (0025E)

Result Notes Yes, the operator has signs around each pumping station, breakout tank area, and other applicable facilities.

References

10. Question Result, ID, Sat, FS.FG.FIREPROT.O, 195.430(a) (195.430(b), 195.430(c), 195.262(e))

Question Text Has adequate fire protection equipment been installed at pump station/breakout tank areas and is it maintained properly?

Assets Covered 86366 (0025D), 86367 (0025E)

Result Notes Yes, the operator has adequate fire protection equipment been installed at pump station/breakout tank areas and is it maintained properly.

OSFM verified that supplied equipment is adequate.

OSFM verified that equipment is in proper operating condition.

OSFM verified that equipment is plainly marked so that its identity as firefighting equipment is clear.

OSFM verified that equipment is located so that it is easily accessible during a fire.

OSFM verified that periodic inspection of fire extinguishers, as per attached tag or unit # recorded in officeOSFM verified that each extinguisher has an individual identification mark or durable tag.

OSFM verified Operating instructions on nameplate legible and facing outward

OSFM verified Safety seals and tamper indicators not broken or missing

OSFM verified Obvious physical damage, corrosion, leakage, or clogged nozzle

OSFM verified Pressure gauge reading or indicator in the operable range or position

OSFM verified Condition of tires, wheels, carriage, hose, and nozzle in adequate condition.

OSFM verified the HMIS label in place

OSFM verified that pumps used for the firefighting system for firefighting, that the pumps are separate from that operating the pump station.

11. Question Result, ID, NA, FS.FG.PSFIREPROTPWR.O, 195.262(e) References

Question Text Has motive power, separate from pump station power, been provided for that fire protection equipment that incorporates pumps?

Assets Covered 86366 (0025D), 86367 (0025E)

Result Notes No such relevant facilities/equipment existed in the scope of inspection review.

FS.PS: Pump Stations

12. Question Result, ID, Sat, MO.LMOPP.PRESSREGTEST.R, 195.404(c) (195.428(a)) (also presented in: MO.LMOPP) References

Question Text Do records indicate inspection and testing of each overpressure safety device on its non-HVL pipelines at intervals not to exceed 15 months, but at least once each calendar year?

Assets Covered 86366 (0025D), 86367 (0025E)

Result Notes Yes, records indicate inspection and testing of each overpressure safety device on its non-HVL pipelines at intervals not to exceed 15 months, but at least once each calendar year.

OSFM#:0455 - PRV-4 - Thermal Relief on Pig Receiver, Relief to Tank - Inspected on 1/8/2019, Inspected by: SDL & TS, FOUND:768 PSIG, SET: 7200 PSIG LEFT AT 723 PSIG.

OSFM#:0447 - TRV-37 - Thermal Relief on Pig Launcher, Inspected on 3/14/2019, , Inspected by: SDL & CL, FOUND:768 PSIG, SET: 720 PSIG, LEFT AT 723 PSIG.

OSFM#:0447 - TRV-36 - Thermal Relief on Pig Receiver, Inspected on 3/14/2019, Inspected by: SDL & CL, FOUND:774 PSIG, SET: 720 PSIG, LEFT AT 718 PSIG.

OSFM#:1256 - PRV-3 - Pressure Relief on Pig Launcher, Inspected on 3/15/2019, Inspected by: SDL & TS, FOUND:762, PSIG, SET: 720 PSIG, LEFT AT 723 PSIG.

OSFM#:0415 - TRV-1 - PL-200 Other Side of, Berm, Thermal Relief on Pig Receiver, Inspected on 3/15/2019, Inspected by: SDL , FOUND:494, PSIG, SET: 500 PSIG, LEFT AT 494 PSIG.

OSFM#:0042 - PRV-1 - Pressure Relief Valve on Pig Launcher, Inspected on 4/02/2019, Inspected by: SDL, FOUND:694, PSIG, SET: 720 PSIG, LEFT AT 722

OSFM#:0334 - TR-15 - Bypass around Valve 178, Inspected on 3/15/2019, Inspected by: SDL & TS, FOUND:700 PSIG, SET: 720 PSIG, LEFT AT 715 PSIG.

OSFM#:1317 - PRV-34 - PRV Wilmington Realty Line 700, Pig Receiver, Inspected on 3/15/2019, Inspected by: SDL & TS, FOUND:684 PSIG, SET: 720 PSIG, LEFT AT 725 PSIG.

OSFM#:0342 - PRV-1 - Mainline Relief Valve to P66 Tank 1648, Inspected on 5/20/2019, Inspected by: SDL & TS, FOUND:570 PSIG, SET: 555 PSIG, LEFT AT 725 PSIG.

Crimson Pipeline L.P. 0025D, 0025E, STD Annual Pipeline OSFM#:0342 - PRV-7 - Pressure Relief Valve to P66 Tank 1648, Inspected on 5/20/2019, Inspected by: SDL & TS, FOUND:226 PSIG, SET: 225 PSIG, LEFT AT 226 PSIG.

OSFM#:0342 - TRV-7 - Thermal Relief on Pig Receiver to Sump, Inspected on 5/20/2019, Inspected by: SDL & TS, FOUND:804 PSIG, SET: 800 PSIG, LEFT AT 804 PSIG.

OSFM#:0334 - TR-1 - Relief to Sump Tank Sump Discharge, Inspected on 5/9/2019,Inspected by: SDL , FOUND:245, PSIG, SET: 200 PSIG, LEFT AT 203 PSIG.

OSFM#:0334 - TR-10 - Relief to Downstream Pig Scraper Trap Relief, Inspected on 5/9/2019,Inspected by: SDL , FOUND:727, PSIG, SET: 720 PSIG, LEFT AT 727 PSIG.

OSFM#:0334 - TR-16 - Relief to Sump Tank, Thermal for Meter, Inspected on 5/9/2019, Inspected by: SDL , FOUND:724, PSIG, SET: 700 PSIG, LEFT AT 702PSIG.

13. Question Result, ID, Sat, MO.LMOPP.PRESSREGTEST.O, 195.428(a) (also presented in: MO.LMOPP)
References

Question Text *Are inspections of overpressure safety devices adequate (including HVL lines)?* Assets Covered 86366 (0025D), 86367 (0025E)

Result Notes Yes, inspections of overpressure safety devices adequate.

OSFM witnessed the operator perform an inspection and test of an overpressure device. OSFM#:1256 - PRV-3 - Pressure Relief on Pig Launcher, Inspected on 3/15/2019, Inspected by: SDL & TS, FOUND:762, PSIG, SET: 720 PSIG, LEFT AT 723 PSIG.

Lovrien, Shenan - Pipeline Operations Specialist - OQ24 - Inspect, Test, and Calibrate Pressure Limiting Devices - Last Completion: 06/16/2020 - Due Date: 06/16/2023.

OSFM verified that the inspection is done in accordance with the operator's procedures.

OSFM verified that the overpressure device is functioning properly.

OSFM verified that the overpressure device is in good mechanical condition.

OSFM verified that the overpressure device is adequate from the standpoint of capacity and reliability for the intended service.

14. Question Result, ID, Sat, FS.PS.PSESD.O, 195.262(b)

Question Text Has a device for activating emergency shutdown of the pump station been installed?

Assets Covered 86366 (0025D), 86367 (0025E)

Result Notes Yes, a device for activating emergency shutdown of the pump station been installed.

15. Question Result, ID, References Sat, MO.LMOPP.LAUNCHRECVRELIEF.O, 195.426 (also presented in: MO.LMOPP)

Question Text Are launchers and receivers equipped with relief devices?

Assets Covered 86366 (0025D), 86367 (0025E)

Result Notes Yes, launchers and receivers equipped with relief devices.

OSFM verified that the operator has equipped its launchers and receivers with pressure relieving devices capable of safely relieving pressure in the barrel before insertion or removal of scrapers or spheres.

OSFM verified that a suitable device is present to indicate pressure has been relieved, or that a means is employed to prevent insertion or removal of scrapers or spheres if pressure has not been relieved in the barrel.

FS.VA: Valves

16. Question Result, ID, References Sat, MO.LM.VALVEMAINT.R, 195.404(c) (195.420(a), 195.420(b)) (also presented in: MO.LM)

Question Text Do records indicate each mainline valve was inspected as required?

Assets Covered 86366 (0025D), 86367 (0025E)

Result Notes Yes, records indicate each mainline valve was inspected as required for 2019

OSFM reviewed the following 2019 Valve Inspection Records:

0025E-0042 - Inglewood - 8" & 12" Crude Oil Line

0025E-0334 - Ventura 10" Crude Pipeline

0025D-0339 - Brea Crude Line

0025D-0342 - THUMS 10"

0025D-0415 - THUMS 8"

0025D-0447 - Line 700A2 Norwalk to Carson (Norwalk Trunk Line)

0025D-0458 - Line 700A1 Stewart to Norwalk

0025E-0455 - Line 600A Torrey to Torrance

0025D-0631 - Las Cienegas Line 656

0025D-0748 - Beta 12-inch

0025D-1252 - Warren Townlot Lateral (WTU Lateral)

0025D-1254 - Beta - Chemoil 12" Lateral

0025D-1256 - Warren North Wilmington Lateral

0025D-1317 - Line 700 Wilmington/Realty to V-468

17. Question Result, ID, Sat, MO.LM.VALVEMAINT.O, 195.420(a) (195.420(c)) (also presented in: MO.LM) References

Question Text Do the pipeline system valves appear to be in good working order and are they protected from unauthorized operation?

Assets Covered 86366 (0025D), 86367 (0025E)

Result Notes Yes, the pipeline system valves appear to be in good working order and are they protected from unauthorized operation.

Lovrien, Shenan - Pipeline Operations Specialist - OQ20 - Valve Inspection - Last Completion: 03/18/2019 - Due Date: 03/18/2022

OSFM observed an operator performing inspections of main line valves.

OSFM verified that the person inspecting the valve followed the procedure.

OSFM verified that this person is qualified.

Yes, the person operated the valve to verify its operability during an emergency, using the position locator to verify the 100% operated

Observe remote valve locations.OSFM verified that Crimson checks remote valve locations to ensure that valves are protected from unauthorized operation and vandalism according to the procedure.

OSFM verified by observation that the operator of the valve ensures that the task does not upset pipeline operations.

OSFM verified that upon completion, the valve is returned to its original position and is secured.

OSFM verified that the locks, fences, lighting are adequate to provide a level of security.

MO.LO: Liquid Pipeline Operations

18. Question Result, ID, Sat, MO.LO.OMMANUALREVIEW.R, 195.402(a)

Question Text Do records indicate annual reviews of the written procedures in the manual were conducted as required? Assets Covered 86366 (0025D), 86367 (0025E)

Result Notes Yes, records indicate annual reviews of the written procedures in the manual were conducted as required.

Crimson O&M Manual 2019/2020 Annual Reviews

Reviewed Date: October 2019

Updated: October 2019

Issued: November 2019

MO.LOOPER: Liquid Pipeline Startup and Shutdown Operations

- 19. Question Result, ID, Sat, MO.LOOPER.PRESSURELIMIT.R, 195.404(b) (195.402(c)(7)) References
 - Question Text Do records indicate the operator assured that pressure limitations on the pipeline were not exceeded during startups or shut-ins?

Assets Covered 86366 (0025D), 86367 (0025E)

Result Notes Yes, records indicate that the operator assured that pressure limitations on the pipeline were not exceeded during startups or shut-ins.

If the pipelines were to exceeded pressure during startups or shut-ins it would have triggered an AOC Alarms. There were no AOC's during startups or shut-ins in 2019 under these inspection units 0025D & 0025E.

MO.LMOPP: Liquid Pipeline Overpressure Protection

- 20. Question Result, ID, Sat, MO.LMOPP.PRESSREGTEST.R, 195.404(c) (195.428(a)) (also presented in: FS.PS)
 - Question Text Do records indicate inspection and testing of each overpressure safety device on its non-HVL pipelines at intervals not to exceed 15 months, but at least once each calendar year?

Assets Covered 86366 (0025D), 86367 (0025E)

Result Notes Yes, records indicate inspection and testing of each overpressure safety device on its non-HVL pipelines at intervals not to exceed 15 months, but at least once each calendar year.

OSFM#:0455 - PRV-4 - Thermal Relief on Pig Receiver, Relief to Tank - Inspected on 1/8/2019, Inspected by: SDL & TS, FOUND:768 PSIG, SET: 7200 PSIG LEFT AT 723 PSIG.

OSFM#:0447 - TRV-37 - Thermal Relief on Pig Launcher, Inspected on 3/14/2019, , Inspected by: SDL & CL, FOUND:768 PSIG, SET: 720 PSIG, LEFT AT 723 PSIG.

OSFM#:0447 - TRV-36 - Thermal Relief on Pig Receiver, Inspected on 3/14/2019, Inspected by: SDL & CL, FOUND:774 PSIG, SET: 720 PSIG, LEFT AT 718 PSIG.

OSFM#:1256 - PRV-3 - Pressure Relief on Pig Launcher, Inspected on 3/15/2019, Inspected by: SDL & TS, FOUND:762, PSIG, SET: 720 PSIG, LEFT AT 723 PSIG.

OSFM#:0415 - TRV-1 - PL-200 Other Side of, Berm,Thermal Relief on Pig Receiver, Inspected on 3/15/2019, Inspected by: SDL , FOUND:494, PSIG, SET: 500 PSIG, LEFT AT 494 PSIG.

OSFM#:0042 - PRV-1 - Pressure Relief Valve on Pig Launcher, Inspected on 4/02/2019, Inspected by: SDL, FOUND:694, PSIG, SET: 720 PSIG, LEFT AT 722

OSFM#:0334 - TR-15 - Bypass around Valve 178, Inspected on 3/15/2019, Inspected by: SDL & TS, FOUND:700 PSIG, SET: 720 PSIG, LEFT AT 715 PSIG.

OSFM#:1317 - PRV-34 - PRV Wilmington Realty Line 700, Pig Receiver, Inspected on 3/15/2019, Inspected by: SDL & TS, FOUND:684 PSIG, SET: 720 PSIG, LEFT AT 725 PSIG.

OSFM#:0342 - PRV-1 - Mainline Relief Valve to P66 Tank 1648, Inspected on 5/20/2019, Inspected by: SDL & TS, FOUND:570 PSIG, SET: 555 PSIG, LEFT AT 725 PSIG.

OSFM#:0342 - PRV-7 - Pressure Relief Valve to P66 Tank 1648, Inspected on 5/20/2019, Inspected by: SDL & TS, FOUND:226 PSIG, SET: 225 PSIG, LEFT AT 226 PSIG.

OSFM#:0342 - TRV-7 - Thermal Relief on Pig Receiver to Sump, Inspected on 5/20/2019, Inspected by: SDL & TS, FOUND:804 PSIG, SET: 800 PSIG, LEFT AT 804 PSIG.

OSFM#:0334 - TR-1 - Relief to Sump Tank Sump Discharge, Inspected on 5/9/2019,Inspected by: SDL , FOUND:245, PSIG, SET: 200 PSIG, LEFT AT 203 PSIG.

OSFM#:0334 - TR-10 - Relief to Downstream Pig Scraper Trap Relief, Inspected on 5/9/2019,Inspected by: SDL , FOUND:727, PSIG, SET: 720 PSIG, LEFT AT 727 PSIG.

OSFM#:0334 - TR-16 - Relief to Sump Tank, Thermal for Meter, Inspected on 5/9/2019, Inspected by: SDL , FOUND:724, PSIG, SET: 700 PSIG, LEFT AT 702PSIG.

21. Question Result, ID, Sat, MO.LMOPP.PRESSREGTEST.O, 195.428(a) (also presented in: FS.PS)

Question Text Are inspections of overpressure safety devices adequate (including HVL lines)?

Assets Covered 86366 (0025D), 86367 (0025E)

Result Notes Yes, inspections of overpressure safety devices adequate.

OSFM witnessed the operator perform an inspection and test of an overpressure device. OSFM#:1256 - PRV-3 - Pressure Relief on Pig Launcher, Inspected on 3/15/2019, Inspected by: SDL & TS, FOUND:762, PSIG, SET: 720 PSIG, LEFT AT 723 PSIG.

Lovrien, Shenan - Pipeline Operations Specialist - OQ24 - Inspect, Test, and Calibrate Pressure Limiting Devices - Last Completion: 06/16/2020 - Due Date: 06/16/2023.

OSFM verified that the inspection is done in accordance with the operator's procedures.

OSFM verified that the overpressure device is functioning properly.

OSFM verified that the overpressure device is in good mechanical condition.

OSFM verified that the overpressure device is adequate from the standpoint of capacity and reliability for the intended service.

22. Question Result, ID, Sat, MO.LMOPP.LAUNCHRECVRELIEF.O, 195.426 (also presented in: FS.PS)

Question Text Are launchers and receivers equipped with relief devices?

Assets Covered 86366 (0025D), 86367 (0025E)

Result Notes Yes, launchers and receivers equipped with relief devices.

OSFM verified that the operator has equipped its launchers and receivers with pressure relieving devices capable of safely relieving pressure in the barrel before insertion or removal of scrapers or spheres.

OSFM verified that a suitable device is present to indicate pressure has been relieved, or that a means is employed to prevent insertion or removal of scrapers or spheres if pressure has not been relieved in the barrel.

MO.RW: ROW Markers, Patrols, Monitoring and Analysis

23. Question Result, ID, Sat, MO.RW.PATROL.R, 195.412(a) (195.412(b)) (also presented in: PD.RW) References

Question Text Do records indicate ROW surface conditions and crossings under navigable waterways were inspected, and reporting and appropriate mitigation performed?

Assets Covered 86366 (0025D), 86367 (0025E)

Result Notes Yes, records indicate ROW surface conditions and crossings under navigable waterways were inspected, and reporting and appropriate mitigation performed in 2019

Yes, surface conditions on or adjacent to each ROW been inspected at appropriate frequency intervals

Yes, surface conditions been inspected using acceptable methods

Yes, there has been appropriate follow-up on findings associated with conditions noted on inspection reports?

Yes, the conditions on the waterways were handled appropriate

Yes, the patrolling methods used is appropriate for the ROW being patrolled for heavily vegetated or forested ROWs.

Yes, there has been appropriate follow-up on findings associated with conditions noted on inspection reports

Yes, the records indicate that actions have been taken to address findings of the patrols

MO.ABNORMAL: Liquid Pipeline Abnormal Operations

24. Question Result, ID, References Sat, MO.ABNORMAL.ABNORMAL.R, 195.404(b) (195.402(d)(1))

Question Text Do records indicate operator's personnel responded to indications of abnormal operations as required by the written procedures?

Assets Covered 86366 (0025D), 86367 (0025E)

Result Notes Yes, records indicate operator's personnel responded to indications of abnormal operations as required by the written procedures.

OSFM reviewed records for abnormal operations on OSFM#: 0458 & OSFM#:1317 on 10/2/2019 1106 hrs. AOC- Failure of a safety device. Meter 144 Sampler High High Alarm - Activation of safety device. Operator fixed the sampler.

MO.RW: ROW Markers, Patrols, Monitoring and Analysis

25. Question Result, ID, Sat, MO.RW.ROWCONDITION.O, 195.412(a) (also presented in: PD.RW)

Question Text Are the ROW conditions acceptable for the type of patrolling used?

Assets Covered 86366 (0025D), 86367 (0025E)

Result Notes Yes, the ROW conditions acceptable for the type of patrolling used.

Yes, ROW is clear from excessive debris

Yes, Trees and canopy are maintained sufficiently and are clear of ROW

MO.LM: Liquid Pipeline Maintenance

26. Question Result, ID, Sat, MO.LM.VALVEMAINT.R, 195.404(c) (195.420(a), 195.420(b)) (also presented in: FS.VA) References

Question Text Do records indicate each mainline valve was inspected as required?

Assets Covered 86366 (0025D), 86367 (0025E)

Result Notes Yes, records indicate each mainline valve was inspected as required for 2019

OSFM reviewed the following 2019 Valve Inspection Records:

0025E-0042 - Inglewood - 8" & 12" Crude Oil Line

0025E-0334 - Ventura 10" Crude Pipeline

0025D-0339 - Brea Crude Line

0025D-0342 - THUMS 10"

0025D-0415 - THUMS 8"

0025D-0447 - Line 700A2 Norwalk to Carson (Norwalk Trunk Line)

0025D-0458 - Line 700A1 Stewart to Norwalk

0025E-0455 - Line 600A Torrey to Torrance

0025D-0631 - Las Cienegas Line 656

0025D-0748 - Beta 12-inch

0025D-1252 - Warren Townlot Lateral (WTU Lateral)

0025D-1254 - Beta - Chemoil 12" Lateral

0025D-1256 - Warren North Wilmington Lateral

0025D-1317 - Line 700 Wilmington/Realty to V-468

MO.RW: ROW Markers, Patrols, Monitoring and Analysis

27. Question Result, ID, Sat, MO.RW.ROWMARKER.O, 195.410(a) (195.410(b), 195.410(c)) (also presented in: PD.RW) References

Question Text Are line markers placed and maintained as required?

Assets Covered 86366 (0025D), 86367 (0025E)

Result Notes Yes, line markers placed and maintained as required.

Yes, line markers placed and maintained over pipeline in sufficient number,

Yes, line markers placed and maintained at public road and railroad crossings

Yes, line markers located at above ground locations accessible to public

Yes, line markers display content required by regulation

Yes, line marker content presented in format required by regulation

MO.LM: Liquid Pipeline Maintenance

28. Question Result, ID, References Sat, MO.LM.VALVEMAINT.O, 195.420(a) (195.420(c)) (also presented in: FS.VA)

Question Text Do the pipeline system valves appear to be in good working order and are they protected from unauthorized operation?

Assets Covered 86366 (0025D), 86367 (0025E)

Result Notes Yes, the pipeline system valves appear to be in good working order and are they protected from unauthorized operation.

Lovrien, Shenan - Pipeline Operations Specialist - OQ20 - Valve Inspection - Last Completion: 03/18/2019 - Due Date: 03/18/2022

OSFM observed an operator performing inspections of main line valves.

OSFM verified that the person inspecting the valve followed the procedure.

OSFM verified that this person is qualified.

Yes, the person operated the valve to verify its operability during an emergency, using the position locator to verify the 100% operated

Observe remote valve locations.OSFM verified that Crimson checks remote valve locations to ensure that valves are protected from unauthorized operation and vandalism according to the procedure.

OSFM verified by observation that the operator of the valve ensures that the task does not upset pipeline operations.

OSFM verified that upon completion, the valve is returned to its original position and is secured.

OSFM verified that the locks, fences, lighting are adequate to provide a level of security.

PD.DP: Damage Prevention

29. Question Result, ID, Sat, PD.DP.PROGRAM.R, 195.442(a) References

Question Text Do records indicate the damage prevention program is being carried out as written?

Assets Covered 86366 (0025D), 86367 (0025E)

Result Notes Yes, records indicate the damage prevention program is being carried out as written.

Reviewed 7/23/2019 USA ticket number A191271202 A ground box was install near line 0447 conflict and Crimson personnel response appropriate to the ticket and they are in compliance.

PD.PA: Public Awareness

30. Question Result, ID, Sat, EP.ERL.LIAISON.R, 195.402(a) (195.402(c)(12), 195.440(c), API RP 1162 Section 4.4) (also References presented in: EP.ERL)

Question Text Do records indicate that liaison has been established and maintained with appropriate fire, police, public officials, and utility owners?

Assets Covered 86366 (0025D), 86367 (0025E)

Result Notes Yes, records indicate that liaison has been established and maintained with appropriate fire, police, public officials, and utility owners. OSFM verified Crimson's 2019 Spill Drill Records and fire, police, public officials, and utility owners Public Awareness Mailers.

Yes, the types of pipeline emergencies for which those various officials will be notified have been identified and communicated.

Yes, operator emergency response plans have been made available, as appropriate, to affected emergency response officials.

Yes, the operator has identified and documented the emergency response responsibilities, capabilities and resources of each jurisdiction, and if those capabilities are considered in emergency response plans.

Yes, mutual response and assistance in the event of a pipeline emergency has been coordinated with each affected jurisdiction.

Yes, training sessions have been conducted for affected emergency responders and identify how the operator will communicate the information to emergency responders that did not attend the training.

Crimson Spill Drill Table Top Exercise - April 16, 2019, 07:00 AM - Martinez California

PD.RW: ROW Markers, Patrols, Monitoring

31. Question Result, ID, Sat, MO.RW.PATROL.R, 195.412(a) (195.412(b)) (also presented in: MO.RW) References

Question Text Do records indicate ROW surface conditions and crossings under navigable waterways were inspected, and reporting and appropriate mitigation performed?

Assets Covered 86366 (0025D), 86367 (0025E)

Result Notes Yes, records indicate ROW surface conditions and crossings under navigable waterways were inspected, and reporting and appropriate mitigation performed in 2019

Yes, surface conditions on or adjacent to each ROW been inspected at appropriate frequency intervals

Yes, surface conditions been inspected using acceptable methods

Yes, there has been appropriate follow-up on findings associated with conditions noted on inspection reports?

Yes, the conditions on the waterways were handled appropriate

Yes, the patrolling methods used is appropriate for the ROW being patrolled for heavily vegetated or forested ROWs,

Yes, there has been appropriate follow-up on findings associated with conditions noted on inspection reports

Yes, the records indicate that actions have been taken to address findings of the patrols

32. Question Result, ID, Sat, MO.RW.ROWCONDITION.O, 195.412(a) (also presented in: MO.RW)

Question Text Are the ROW conditions acceptable for the type of patrolling used?

Assets Covered 86366 (0025D), 86367 (0025E)

Result Notes Yes, the ROW conditions acceptable for the type of patrolling used.

Yes, ROW is clear from excessive debris

Yes, Trees and canopy are maintained sufficiently and are clear of ROW

33. Question Result, ID, Sat, MO.RW.ROWMARKER.O, 195.410(a) (195.410(b), 195.410(c)) (also presented in: MO.RW)

Question Text Are line markers placed and maintained as required?

Assets Covered 86366 (0025D), 86367 (0025E)

Result Notes Yes, line markers placed and maintained as required.

Yes, line markers placed and maintained over pipeline in sufficient number,

Yes, line markers placed and maintained at public road and railroad crossings

Yes, line markers located at above ground locations accessible to public

Yes, line markers display content required by regulation

Yes, line marker content presented in format required by regulation

PD.SN: Facilities Signage and Security

34. Question Result, ID, References Sat, FS.FG.FACPROTECT.O, 195.436 (also presented in: FS.FG)

Question Text Are facilities adequately protected from vandalism and unauthorized entry?

Assets Covered 86366 (0025D), 86367 (0025E)

Result Notes Yes, facilities adequately protected from vandalism and unauthorized entry

35. Question Result, ID, Sat, FS.FG.IGNITION.O, 195.438 (also presented in: FS.FG)

Question Text Is there signage that prohibits smoking and open flames around pump stations, launchers and receivers, breakout tank areas, or other applicable facilities?

Assets Covered 86366 (0025D), 86367 (0025E)

Result Notes Yes, there signage that prohibits smoking and open flames around pump stations, launchers and receivers, breakout tank areas, or other applicable facilities.

36. Question Result, ID, References Sat, FS.FG.SIGNAGE.O, 195.434 (also presented in: FS.FG)

Question Text Are there operator signs around each pumping station, breakout tank area, and other applicable facilities? Assets Covered 86366 (0025D), 86367 (0025E)

Result Notes Yes, the operator has signs around each pumping station, breakout tank area, and other applicable facilities

TD.ATM: Atmospheric Corrosion

37. Question Result, ID, References Sat, TD.ATM.ATMCORRODEINSP.R, 195.589(c) (195.583(a), 195.583(b), 195.583(c))

Question Text *Do records document inspection of aboveground pipe exposed to atmospheric corrosion?*Assets Covered 86366 (0025D), 86367 (0025E)

Result Notes Yes, records document the inspection of aboveground pipe exposed to atmospheric corrosion.

OSFM#: 1252 - reviewed the aboveground pipe exposed to atmospheric corrosion

OSFM#: 0415 - reviewed the aboveground pipe exposed to atmospheric corrosion

OSFM#: 0334 - reviewed the aboveground pipe exposed to atmospheric corrosion

OSFM#: 0339 - reviewed the aboveground pipe exposed to atmospheric corrosion

38. Question Result, ID, Sat, TD.ATM.ATMCORRODEINSP.O, 195.583(c) (195.581(a))

Question Text Is aboveground pipe that is exposed to atmospheric corrosion protected?

Assets Covered 86366 (0025D), 86367 (0025E)

Result Notes Yes, aboveground pipe that is exposed to atmospheric corrosion protected

OSFM verified by observation that pipe is protected from atmospheric corrosion giving particular attention to:

- 1. Pipe at soil-to-air interfaces,
- 2. Under disbonded coatings,
- 3. At pipe supports
- 4. In spans over water.

TD.CP: External Corrosion - Cathodic Protection

39. Question Result, ID, Sat, TD.CP.ISOLATE.O, 195.575(a) (195.575(b), 195.575(c), 195.575(d)) References

Question Text Are measures performed to ensure electrical isolation of each buried or submerged pipeline from other metallic structures unless they electrically interconnect and cathodically protect the pipeline and the other structures as a single unit?

Assets Covered 86366 (0025D), 86367 (0025E)

Result Notes Yes, measures are performed to ensure electrical isolation of each buried or submerged pipeline from other metallic structures unless they electrically interconnect and cathodically protect the pipeline and the other structures as a single unit.

OSFM verified by observation that any or all of the following measures are taken to electrically isolate pipelines from other metallic structures:

Installation of isolation devices where installation of such devices is required to facilitate CP.

Installation of isolation devices in a manner to prevent arcing in areas where a flammable atmosphere may exist.

Inspection and electrical testing of each electrical isolation to assure the isolation is adequate.

Inspection of casings to determine if the casing is shorted to the carrier pipe and if so were appropriate actions taken.

40. Question Result, ID, Sat, TD.CP.DEFICIENCY.R, 195.589(c) (195.573(e)) (also presented in: TD.CPMONITOR, TD.CPEXPOSED)

Question Text Do records document adequate operator actions taken to correct any identified deficiencies in corrosion control?

Assets Covered 86366 (0025D), 86367 (0025E)

Result Notes Yes, records document adequate operator actions taken to correct any identified deficiencies in corrosion

OSFM#: 0334 - Start Date: December 9, 2019, Finished Dated: March 18, 2020 - Crimson Installed New Ground Bed 10" Ventura Crude Line at Vineyard Location.

OSFM reviewed the following Corrosion Control: Records:

0025E-0042 - Inglewood - 8" & 12" Crude Oil Line

0025E-0334 - Ventura 10" Crude Pipeline

0025D-0339 - Brea Crude Line

0025D-0342 - THUMS 10"

0025D-0415 - THUMS 8"

0025D-0447 - Line 700A2 Norwalk to Carson (Norwalk Trunk Line)

0025D-0458 - Line 700A1 Stewart to Norwalk

0025E-0455 - Line 600A Torrey to Torrance

0025D-0631 - Las Cienegas Line 656

0025D-0748 - Beta 12-inch

0025D-1252 - Warren Townlot Lateral (WTU Lateral)

0025D-1254 - Beta - Chemoil 12" Lateral

0025D-1256 - Warren North Wilmington Lateral

0025D-1317 - Line 700 Wilmington/Realty to V-468

TD.CPMONITOR: External Corrosion - Cathodic Protection Monitoring

41. Question Result, ID, Sat, TD.CPMONITOR.TESTLEADMAINT.O, 195.567(c) References

Question Text Are CP test lead wires properly maintained?

Assets Covered 86366 (0025D), 86367 (0025E)

Result Notes Yes, CP test lead wires properly maintained.

OSFM verified by observation that test leads are maintained in a condition that enables the operator to obtain electrical measurements to determine whether cathodic protection criteria has been met.

42. Question Result, ID, Sat, TD.CPMONITOR.MONITOR.O, 195.571 References

Question Text Do the methods for taking CP monitoring readings allow for the application of appropriate CP monitoring criteria?

Assets Covered 86366 (0025D), 86367 (0025E)

Result Notes Yes, the methods for taking CP monitoring readings allow for the application of appropriate CP monitoring criteria.

OSFM verified by observation that the operator is using CP monitoring methods that allow for the application of one of more of the following CP monitoring criteria.

A negative (cathodic) potential of at least 850 mV with the cathodic protection applied with consideration for IR drop "on".

A negative polarized "off" potential of at least 850 mV relative to a saturated copper/copper sulfate reference electrode "instant off".

A minimum of 100 mV of cathodic polarization between the structure surface and a stable reference electrode contacting the electrolyte. 100mV shift from "instant off" and static.

On 9/17/2020 observed Jeremy Appleby (Corrosion Technician) take pipe to soil CP readings

9/17/2020 - OSFM#: 0455 (IU#: 0025E)

ETS - MP 62.68, -2.178 (On)

ETS - MP 59.96, -1.380 (On)

ETS - MP 53.84, -2.930 (On)

ETS - MP 53.19, -.914 (On) - Valve #: 286 (Ok)

```
ETS - MP 49.99, -.958 (On) - Valve #: 285 (Ok)
ETS - MP 41.05, -1.172 (On)
ETS - MP 62.68, -2.178 (On)
On 9/18/2020 observed Jeremy Appleby (Corrosion Technician) take pipe to soil CP readings
9/18/2020 - OSFM#: 0447 (IU#: 0025D)
ETS - MP 31.05, -1.590 (On), - 1.400 (Off), Valve #: 421 (Ok)
ETS - MP 27.68, -1.270 (On), - .845 (Off), Casing -.147
ETS - MP 26.07, -1.570 (On), - 1.030 (Off), Casing -.649
On 9/18/2020 observed Jeremy Appleby (Corrosion Technician) take pipe to soil CP readings
9/18/2020 - OSFM#: 0339 (IU#: 0025D)
ETS - MP 13.25, -1.237 (On), - 1.051 (Off), Valve #: 505 (Ok)
ETS - MP 09.96, -1.580 (On), - .930 (Off), Valve #: 520 (Ok)
On 9/18/2020 observed Jeremy Appleby (Corrosion Technician) take pipe to soil CP readings
9/18/2020 - OSFM#: 0458 (IU#: 0025D)
ETS - MP 00.00, -1.097 (On), - .870 (Off), Valve #: 471 (Ok)
```

43. Question Result, ID, References Sat, TD.CPMONITOR.TEST.R, 195.589(c) (195.573(a)(1))

Question Text *Do records adequately document required tests have been done on pipe that is cathodically protected?*Assets Covered 86366 (0025D), 86367 (0025E)

Result Notes Yes, records adequately document required tests have been done on pipe that is cathodically protected.

```
OSFM reviewed the following Annual CP Surveys:

0025E-0042 - Inglewood - 8" & 12" Crude Oil Line

0025E-0334 - Ventura 10" Crude Pipeline

0025D-0339 - Brea Crude Line

0025D-0342 - THUMS 10"

0025D-0415 - THUMS 8"
```

0025D-0447 - Line 700A2 Norwalk to Carson (Norwalk Trunk Line)

0025D-0458 - Line 700A1 Stewart to Norwalk

0025E-0455 - Line 600A Torrey to Torrance

0025D-0631 - Las Cienegas Line 656

0025D-0748 - Beta 12-inch

0025D-1252 - Warren Townlot Lateral (WTU Lateral)

0025D-1254 - Beta - Chemoil 12" Lateral

0025D-1256 - Warren North Wilmington Lateral

0025D-1317 - Line 700 Wilmington/Realty to V-468

44. Question Result, ID, Sat, TD.CPMONITOR.CURRENTTEST.R, 195.589(c) (195.573(c)) References

> Question Text Do records document adequate electrical checks of rectifiers, interference bonds, diodes, and reverse current switches and at the required intervals?

Assets Covered 86366 (0025D), 86367 (0025E)

Result Notes Yes, records document that adequate electrical checks of rectifiers, interference bonds, diodes, and reverse current switches and at the required intervals.

OSFM verified records provide sufficient detail of electrical checks for proper performance each of the following devices at the intervals indicated:

Rectifier: Six times each calendar year, but with intervals not exceeding 2.5months.

Reverse current switch: Same as above (six times each calendar year, but with intervals not exceeding 2.5 months).

Diode: Same as above (six times each calendar year, but with intervals not exceeding 2.5 months).

Interference bond whose failure would jeopardize structural protection: Same as above (six times each calendar year, but with intervals not exceeding 2.5 months).

Other interference bond: At least once each calendar year, but with intervals not exceeding 15 months.

References

45. Question Result, ID, Sat, TD.CPMONITOR.CURRENTTEST.O, 195.573(c)

Question Text Are rectifiers, interference bonds, diodes, and reverse current switches properly maintained and are they functioning properly?

Assets Covered 86366 (0025D), 86367 (0025E)

Result Notes Yes, rectifiers, interference bonds, diodes, and reverse current switches properly maintained and are they functioning properly

> OSFM verified by observing electrical checks of rectifiers, reverse current switches, diodes, critical bonds and/or other interference bonds to ensure that these CP devices are functioning properly,

References

46. Question Result, ID, Sat, TD.CPMONITOR.INTFRCURRENT.R, 195.589(c) (195.577(a))

Question Text Do records document that the operator has an effective program in place to minimize the detrimental effects of interference currents on their pipeline system, and is minimizing detrimental effects of interference currents from their CP systems on other underground metallic structures?

Assets Covered 86366 (0025D), 86367 (0025E)

Result Notes Yes, records document that the operator has an effective program in place to minimize the detrimental effects of interference currents on their pipeline system, and is minimizing detrimental effects of interference currents from their CP systems on other underground metallic structures.

Crimson conducts On/Off surveys and when interference currents are found bonds are installed minimizing detrimental effects of interference currents.

47. Question Result, ID, Sat, TD.CPMONITOR.INTFRCURRENT.O, 195.577(a) References

Question Text Are areas of potential stray current identified, and if found, the detrimental effects of stray currents minimized?

Assets Covered 86366 (0025D), 86367 (0025E)

Result Notes Yes, areas of potential stray current identified, and if found, the detrimental effects of stray currents minimized.

OSFM verified by observing areas that could have stray currents and then see if the operator has done the following in those areas:

Testing for interference currents, Mitigated any interference currents found.

Crimson conducts On/Off surveys and when interference currents are found bonds are installed minimizing detrimental effects of interference currents.

48. Question Result, ID, Paferances Sat, TD.CP.DEFICIENCY.R, 195.589(c) (195.573(e)) (also presented in: TD.CP, TD.CPEXPOSED)

Question Text Do records document adequate operator actions taken to correct any identified deficiencies in corrosion control?

Assets Covered 86366 (0025D), 86367 (0025E)

Result Notes Yes, records document adequate operator actions taken to correct any identified deficiencies in corrosion control.

OSFM#: 0334 - Start Date: December 9, 2019, Finished Dated: March 18, 2020 - Crimson Installed New Ground Bed 10" Ventura Crude Line at Vineyard Location.

OSFM reviewed the following Corrosion Control: Records:

0025E-0042 - Inglewood - 8" & 12" Crude Oil Line

0025E-0334 - Ventura 10" Crude Pipeline

0025D-0339 - Brea Crude Line

0025D-0342 - THUMS 10"

0025D-0415 - THUMS 8"

0025D-0447 - Line 700A2 Norwalk to Carson (Norwalk Trunk Line)

0025D-0458 - Line 700A1 Stewart to Norwalk

0025E-0455 - Line 600A Torrey to Torrance

0025D-0631 - Las Cienegas Line 656

0025D-0748 - Beta 12-inch

0025D-1252 - Warren Townlot Lateral (WTU Lateral)

0025D-1254 - Beta - Chemoil 12" Lateral

0025D-1256 - Warren North Wilmington Lateral

0025D-1317 - Line 700 Wilmington/Realty to V-468

TD.CPEXPOSED: External Corrosion - Exposed Pipe

49. Question Result, ID, Sat, TD.CPEXPOSED.EXPOSEINSPECT.R, 195.589(c) (195.569)

Question Text Do records document that exposed buried piping was adequately examined for corrosion and deteriorated coating?

Assets Covered 86366 (0025D), 86367 (0025E)

Result Notes Yes, records document that exposed buried piping was adequately examined for corrosion and deteriorated coating.

OSFM#: documents on Line 0415 on 8/12/2019 - for a Sleeve repair

50. Question Result, ID, References Sat, TD.CP.DEFICIENCY.R, 195.589(c) (195.573(e)) (also presented in: TD.CP, TD.CPMONITOR)

Question Text Do records document adequate operator actions taken to correct any identified deficiencies in corrosion control?

Assets Covered 86366 (0025D), 86367 (0025E)

Result Notes Yes, records document adequate operator actions taken to correct any identified deficiencies in corrosion control.

OSFM#: 0334 - Start Date: December 9, 2019, Finished Dated: March 18, 2020 - Crimson Installed New Ground Bed 10" Ventura Crude Line at Vineyard Location.

OSFM reviewed the following Corrosion Control: Records:

0025E-0042 - Inglewood - 8" & 12" Crude Oil Line

0025E-0334 - Ventura 10" Crude Pipeline

0025D-0339 - Brea Crude Line

0025D-0342 - THUMS 10"

0025D-0415 - THUMS 8"

0025D-0447 - Line 700A2 Norwalk to Carson (Norwalk Trunk Line)

0025D-0458 - Line 700A1 Stewart to Norwalk

0025E-0455 - Line 600A Torrey to Torrance

0025D-0631 - Las Cienegas Line 656

0025D-0748 - Beta 12-inch

0025D-1252 - Warren Townlot Lateral (WTU Lateral)

0025D-1254 - Beta - Chemoil 12" Lateral

0025D-1256 - Warren North Wilmington Lateral

0025D-1317 - Line 700 Wilmington/Realty to V-468

TD.ICP: Internal Corrosion - Preventive Measures

51. Question Result, ID, References Sat, TD.ICP.INHIBITOR.R, 195.589(c) (195.579(b)(1), 195.579(b)(2), 195.579(b)(3))

Question Text *Do records document that corrosion inhibitors have been used in sufficient quantity?* Assets Covered 86366 (0025D), 86367 (0025E)

Result Notes Yes, records document that corrosion inhibitors have been used in sufficient quantity

7/31/2019 - 2:16 PM - on LINE OSFM: 1299 - .04 mills corrosion rate per year.

52. Question Result, ID, NA, TD.ICP.EXAMINE.R, 195.589(c) (195.579(c), 195.579(a))
References

Question Text Do records document examination of removed pipe for evidence of internal corrosion?

Assets Covered 86366 (0025D), 86367 (0025E)

Result Notes No such event occurred, or condition existed, in the scope of inspection review.

TQ.PROT9: OQ Protocol 9

53. Question Result, ID, Sat, TQ.PROT9.TASKPERFORMANCE.O, 195.501(a) (195.509(a)) References

Question Text Verify the qualified individuals performed the observed covered tasks in accordance with the operator's procedures or operator approved contractor procedures.

Assets Covered 86366 (0025D), 86367 (0025E)

Result Notes OSFM verified that the qualified individuals performed the observed covered tasks in accordance with the operator's procedures or operator approved contractor procedures.

Appleby, Jeremy - Corrosion Technician - OQ01 - CP Survey - Last Completion: 08/10/2018 - Due Date: 08/10/2021

Lovrien, Shenan - Pipeline Operations Specialist - OQ20 - Valve Inspection - Last Completion: 03/18/2019 - Due Date: 03/18/2022

Lovrien, Shenan - Pipeline Operations Specialist - OQ24 - Inspect, Test, and Calibrate Pressure Limiting Devices - Last Completion: 06/16/2020 - Due Date: 06/16/2023

54. Question Result, ID, Sat, TQ.PROT9.QUALIFICATIONSTATUS.O, 195.501(a) (195.509(a)) References

Question Text Verify the individuals performing the observed covered tasks are currently qualified to perform the covered tasks.

Assets Covered 86366 (0025D), 86367 (0025E)

Result Notes OSFM verified that the individuals performing the observed covered tasks are currently qualified to perform the covered task.

Appleby, Jeremy - Corrosion Technician - OQ01 - CP Survey - Last Completion: 08/10/2018 - Due Date: 08/10/2021

Lovrien, Shenan - Pipeline Operations Specialist - OQ20 - Valve Inspection - Last Completion: 03/18/2019 - Due Date: 03/18/2022

Lovrien, Shenan - Pipeline Operations Specialist - OQ24 - Inspect, Test, and Calibrate Pressure Limiting Devices - Last Completion: 06/16/2020 - Due Date: 06/16/2023

55. Question Result, ID, Sat, TQ.PROT9.AOCRECOG.O, 195.501(a) (195.509(a))

Question Text Verify the individuals performing covered tasks are cognizant of the AOCs that are applicable to the tasks observed.

Assets Covered 86366 (0025D), 86367 (0025E)

Result Notes OSFM verified that the individuals performing covered tasks are cognizant of the AOCs that are applicable to the tasks observed.

Appleby, Jeremy - Corrosion Technician - OQ01 - CP Survey - Last Completion: 08/10/2018 - Due Date: 08/10/2021

Lovrien, Shenan - Pipeline Operations Specialist - OQ20 - Valve Inspection - Last Completion: 03/18/2019 - Due Date: 03/18/2022

Lovrien, Shenan - Pipeline Operations Specialist - OQ24 - Inspect, Test, and Calibrate Pressure Limiting Devices - Last Completion: 06/16/2020 - Due Date: 06/16/2023

56. Question Result, ID, Sat, TQ.PROT9.VERIFYQUAL.O, 195.501(a) (195.509(a)) References

Question Text Verify the qualification records are current, and ensure the personal identification of all individuals performing covered tasks are checked, prior to task performance.

Assets Covered 86366 (0025D), 86367 (0025E)

Result Notes OSFM verified that the qualification records are current, and ensure the personal identification of all individuals performing covered tasks are checked, prior to task performance.

Appleby, Jeremy - Corrosion Technician - OQ01 - CP Survey - Last Completion: 08/10/2018 - Due Date: 08/10/2021

Lovrien, Shenan - Pipeline Operations Specialist - OQ20 - Valve Inspection - Last Completion: 03/18/2019 - Due Date: 03/18/2022

Lovrien, Shenan - Pipeline Operations Specialist - OQ24 - Inspect, Test, and Calibrate Pressure Limiting Devices - Last Completion: 06/16/2020 - Due Date: 06/16/2023

57. Question Result, ID, Sat, TQ.PROT9.CORRECTION.O, 195.501(a) (195.509(a))

Question Text Have potential issues identified by the OQ plan inspection process been corrected at the operational level?

Assets Covered 86366 (0025D), 86367 (0025E)

Result Notes 2019 Crimson had no potential issues identified by the OQ plan inspection process having been corrected at the operational level.

TQ.OQ: Operator Qualification

58. Question Result, ID, Sat, TQ.OQ.RECORDS.R, 195.507(a) (195.507(b))

Question Text Do records document the evaluation and qualifications of individuals performing covered tasks, and can the qualification of individuals performing covered tasks be verified?

Assets Covered 86366 (0025D), 86367 (0025E)

Result Notes Yes, records document the evaluation and qualifications of individuals performing covered tasks, and can the qualification of individuals performing covered tasks be verified.

Appleby, Jeremy - Corrosion Technician - OQ01 - CP Survey - Last Completion: 08/10/2018 - Due Date: 08/10/2021

Lovrien, Shenan - Pipeline Operations Specialist - OQ20 - Valve Inspection - Last Completion: 03/18/2019 - Due Date: 03/18/2022

Lovrien, Shenan - Pipeline Operations Specialist - OQ24 - Inspect, Test, and Calibrate Pressure Limiting Devices - Last Completion: 06/16/2020 - Due Date: 06/16/2023

Report Parameters: Results: all

Report Filters: Results: all

Except as required to be disclosed by law, any inspection documentation, including completed protocol forms, summary reports, executive summary reports, and enforcement documentation are for internal use only by federal or state pipeline safety regulators. Some inspection documentation may contain information which the operator considers to be confidential. In addition, supplemental inspection guidance and related documents in the file library are also for internal use only by federal or state pipeline safety regulators (with the exception of documents published in the federal register, such as advisory bulletins). Do not distribute or otherwise disclose such material outside of the state or federal pipeline regulatory organizations. Requests for such information from other government organizations (including, but not limited to, NTSB, GAO, IG, or Congressional Staff) should be referred to PHMSA Headquarters Management.

Inspection Output (IOR)

Inspection Information

Inspection Name Crimson Standard

Annual Operator Ins

Status LOCKED Start Year 2021

System Type HL

Protocol Set ID CASFM.HL.2021.02

Operator(s) CRIMSON PIPELINE L.P. (32103)

Lead Alula Gebremedhin

Team Members Hossein Monfared, Linda Zigler

Observer(s) James Hosler, Andy Chau, Huy Nguyen, Brendan Feery

Supervisor Doug J Allen

Director Alin Podoreanu

Plan Submitted 12/16/2021
Plan Approval 12/20/2021 by

Doug J Allen

All Activity Start 12/20/2021 All Activity End 12/20/2021

Inspection Submitted 01/05/2022
Inspection Approval 01/27/2022 by Alin

Podoreanu

Inspection Summary
Activity Report:

20211220AHG1

OSFM Inspection Unit#:

0025A, 0025B, 0025C, 0025E, 0025F, 0025G, 0025H,0025J, 0025K, 0025L, 0025M, 0025N, 0025O, 0025P, 0025Q

Operator Address:

3761 Kilroy Airport Way, Ste. 300, Long Beach, CA, 90806

Inspection Date:

12/20/2021

Activity Days for Lead and Team Member(s):

Alula Gebremedhin (LEAD):- 1 Day

Linda Zigler (ASSIST) :- 1 Day

Hossein Monfared :- 1 Day

Plan Rational:

This is an Annual Operator inspection. The purpose of Annual Operator inspection is to ensure that the operator maintains the records of all applicable requirements in accordance with Part 195, Subpart B.

Portion of System Inspected

The inspection has been created to conduct the Annual Operator inspection. The inspection was conducted virtually.

The inspection includes Unit IDs 0025A, 0025B, 0025E, 0025E, 0025F, 0025G, 0025H,0025J, 0025K, 0025L, 0025M, 0025N, 0025O, 0025P, 0025Q

Synopsis of Concerns and Unsatisfactory Items:

UNSAT

- 1. For accident occurred on 9-2-2020 in Coalinga (Harris Ranch), Crimson missed the 30 days PHMSA Original Report submission by 4 days and submitted on 10-06-2020
- 2. Crimson did not report their gravity lines in Part K-1 of the Annual Report form. During the inspection, Crimson stated they have gravity lines in California but treat the same as regulated pipelines.
- 3. Crimson did not report their regulated gathering lines in Part K-2 of the Annual Report form. During the inspection, Crimson stated they have regulated gathering lines in California but treat the same as regulated pipelines.

Recommended follow-up actions:

Scope (Assets)

#	Short Label	Long Label	Asset Type	Asset IDs	Excluded Topics	Planned	Required	Total Inspected	Required % Complete
1.	86369 (0025G)	Crimson Pipeline (0025G)	unit	86369		15	15	15	100.0%
2.	86370 (0025H)	Crimson Pipeline (0025H)	unit	86370		15	15	15	100.0%
3.	86363 (0025A)	Crimson Pipeline (0025A)	unit	86363		15	15	15	100.0%
4.	86364 (0025B)	Crimson Pipeline (0025B)	unit	86364		15	15	15	100.0%
5.	86366 (0025K)	Crimson Pipeline (0025K)	unit	86366		15	15	15	100.0%
6.	86367 (0025E)	Crimson Pipeline (0025E)	unit	86367		15	15	15	100.0%
7.	86368 (0025F)	Crimson Pipeline (0025F)	unit	86368		15	15	15	100.0%
8.	86442 (0025M)	Crimson Pipeline (0025M)	unit	86442		15	15	15	100.0%
9.	86444 (0025N)	Crimson Pipeline (0025N)	unit	86444		15	15	15	100.0%
10.	86445 (00250)	Crimson Pipeline (00250)	unit	86445		15	15	15	100.0%
11.	90378 (0025L)	Crimson Pipeline (0025L)	unit	90378		15	15	15	100.0%
12.	90379 (0025J)	Crimson Pipeline (0025J)	unit	90379		15	15	15	100.0%
13.	86365 (0025C)	Crimson Pipeline (0025C)	unit	86365		15	15	15	100.0%
14.	91144 (0025P)	Crimson Pipeline (0025P)	unit	91144		15	15	15	100.0%
15.	91145 (0025Q)	Crimson Pipeline (0025Q)	unit	91145		15	15	15	100.0%

^{1.} Percent completion excludes unanswered questions planned as "always observe".

Plans

#	Plan Assets	Focus Directives	Involved Groups/Subgroups	Qst Type(s)	Extent	Notes
1.	86369 (0025G), 86370 (0025H),	n/a	RPT.NR.NOTIFYOQ.R, RPT.NR.NOTIFYIMP.R,	P, R, O,	Detail	
	86363 (0025A), 86364 (0025B),		RPT.RR.ANNUALREPORT.R, RPT.RR.ANNUALREPORTIMINSPECT.R,	S		
	86366 (0025K), 86367 (0025E),		RPT.RR.ANNUALREPORTIMASSESS.R,			
	86368 (0025F), 86442 (0025M),		RPT.RR.ACCIDENTREPORT.R, RPT.RR.ACCIDENTREPORTSUPP.R,			
	86444 (0025N), 86445 (0025O),		RPT.RR.IMMEDREPORT.R, RPT.RR.SRCR.R,			
	90378 (0025L), 90379 (0025J),		RPT.RR.NPMSABANDONWATER.R, RPT.RR.NPMSANNUAL.R,			
	86365 (0025C), 91144 (0025P),		RPT.RR.OPID.R, IM.CA.ASSESSNOTIFY.R, RPT.RR.GRAVITY.R,			
	91145 (0025Q)		RPT.RR.REGONLYGATHER.R			

Plan Implementations

#	Activity Name	SMART Act#	Start Date End Date	Focus Directives	Involved Groups/Subgroups	Assets	Qst Type(s)	Planned	Required	Total Inspected
1.	Record		12/20/2021 12/20/2021	n/a	RPT.NR.NOTIFYIMP.R, RPT.RR.ANNUALREPORT.R, RPT.RR.ANNUALREPORTIMINSPECT.R, RPT.RR.ANNUALREPORTIMASSESS.R, RPT.RR.ACCIDENTREPORT.R, RPT.RR.ACCIDENTREPORTSUPP.R, RPT.RR.IMMEDREPORT.R, RPT.RR.SRCR.R, IM.CA.ASSESSNOTIFY.R, RPT.NR.NOTIFYOQ.R, RPT.RR.NPMSABANDONWATER.R, RPT.RR.NPMSANNUAL.R, RPT.RR.OPID.R, RPT.RR.GRAVITY.R, RPT.RR.REGONLYGATHER.R	86369 (0025G), 86370 (0025H), 86363 (0025A), 86364 (0025B), 86366 (0025K), 86367 (0025E), 86368 (0025F), 86442 (0025M), 86444 (0025N), 86445 (0025O), 90378 (0025L), 90379 (0025J), 86365 (0025C), 91144 (0025P), 91145 (0025Q)	all types	225	225	225

^{1.} Since questions may be implemented in multiple activities, but answered only once, questions may be represented more than once in this table.

Forms

No.	Entity	Form Name	Status	Date Completed	Activity Name	Asset
1.	Attendance List	Record	COMPLETED	12/30/2021	Record	

^{2.} Percent completion excludes unanswered questions planned as "always observe".

IM.CA: Continual Evaluation and Assessment 1. Question Result, ID, NA, IM.CA.ASSESSNOTIFY.R, 195.452(I)(1)(ii) (195.452(f)(5), 195.452(m), 195.452(j)(4)) References Question Text Do the records indicate that variance notifications been submitted to PHMSA for integrity assessment intervals longer than the 5-year maximum assessment interval? 86369 (0025G), 86370 (0025H), 86363 (0025A), 86364 (0025B), 86366 (0025K), 86367 (0025E), 86368 (0025F), Assets Covered 86442 (0025M), 86444 (0025N), 86445 (0025O), 90378 (0025L), 90379 (0025J), 86365 (0025C), 91144 (0025P), 91145 (0025Q) Result Notes No such event occurred, or condition existed, in the scope of inspection review. Crimson didn't have any assessments that required a variance notification. RPT.NR: Notices and Reporting Question Result, ID, NA, RPT.NR.NOTIFYOQ.R, 195.505(i) References Question Text Do records indicate the Administrator or state agency was notified when the OQ Program was significantly modified? Assets Covered 86369 (0025G), 86370 (0025H), 86363 (0025A), 86364 (0025B), 86366 (0025K), 86367 (0025E), 86368 (0025F), 86442 (0025M), 86444 (0025N), 86445 (0025O), 90378 (0025L), 90379 (0025J), 86365 (0025C), 91144 (0025P), 91145 (00250) No such event occurred, or condition existed, in the scope of inspection review. Result Notes No major changes were made to their OQ Plan. 3. Question Result, ID, NA, RPT.NR.NOTIFYIMP.R, 195.452(I)(1)(ii) (195.452(m), 195.452(j)(4), 195.452(h)(1), 195.452(c)(1)) References Question Text Do the records indicate that the operator submitted IMP notification(s) for any of the following circumstances, when it was necessary to do so: A) Unable to Meet Remediation Deadlines, B) Pressure Reductions, C) Use of Other Technology, D) Variance from Five-Year Assessment Intervals (Unavailable Technology), E) Variance from Five-Year Assessment Intervals (Engineering Basis)? Assets Covered 86369 (0025G), 86370 (0025H), 86363 (0025A), 86364 (0025B), 86366 (0025K), 86367 (0025E), 86368 (0025F), 86442 (0025M), 86444 (0025N), 86445 (0025O), 90378 (0025L), 90379 (0025J), 86365 (0025C), 91144 (0025P), 91145 (00250) Result Notes No such event occurred, or condition existed, in the scope of inspection review. There were no circumstances that required Crimson to submit an IMP notification. RPT.RR: Regulatory Reporting (Traditional) 4. Question Result, ID, Sat, RPT.RR.ANNUALREPORT.R, 195.49 (195.13(b), 195.15(b)) References Question Text Do the records indicate that complete and accurate Annual Reports have been submitted? 86369 (0025G), 86370 (0025H), 86363 (0025A), 86364 (0025B), 86366 (0025K), 86367 (0025E), 86368 (0025F), Assets Covered 86442 (0025M), 86444 (0025N), 86445 (0025O), 90378 (0025L), 90379 (0025J), 86365 (0025C), 91144 (0025P), 91145 (0025Q) Annual Report submitted on 05/31/2021. However Part K-1 and Part K-2 were not completed accurately. Result Notes PS: The detailed concerns are documents on questions addressing those parts 5. Question Result, ID, Sat, RPT.RR.ANNUALREPORTIMINSPECT.R, 195.49 References Question Text Do the records indicate that the Annual Report Part F Data is complete and accurate? 86369 (0025G), 86370 (0025H), 86363 (0025A), 86364 (0025B), 86366 (0025K), 86367 (0025E), 86368 (0025F), Assets Covered 86442 (0025M), 86444 (0025N), 86445 (0025O), 90378 (0025L), 90379 (0025J), 86365 (0025C), 91144 (0025P), 91145 (0025Q) Result Notes Part-F is filled accurately reflecting the IM assessment conducted in 2020 6. Question Result, ID, Sat, RPT.RR.ANNUALREPORTIMASSESS.R, 195.49 References Question Text Is Annual Report Part G data complete and accurate?

Assets Covered 86369 (0025G), 86370 (0025H), 86363 (0025A), 86364 (0025B), 86366 (0025K), 86367 (0025E), 86368 (0025F),

86442 (0025M), 86444 (0025N), 86445 (0025O), 90378 (0025L), 90379 (0025J), 86365 (0025C), 91144 (0025P),

91145 (0025Q)

Result Notes Part-G is filled accurately reflecting the IM assessment conducted in 2020

7. Question Result, ID,

References

Unsat, RPT.RR.GRAVITY.R, 195.49 (195.13(b))

Crimson did not report their gravity lines in Part K-1 of the Annual Report form. During the inspection, Crimson stated they Result Issue Summary have gravity lines in California but treat the same as regulated pipelines. Standard Issues B2 (Moderate or small impact/limited occurrence): 195.49: Annual reports do not include information on those gravity pipelines defined by 195.13 Result Notes Crimson stated they have Gravity line in California. However, missed to complete the information in Part K-1 of the Annual 1. Part K-1 "MILES OF GRAVITY LINES" 8. Question Result, ID, Unsat, RPT.RR.REGONLYGATHER.R, 195.49 (195.15(b)) References Question Text Do Annual Reports include applicable information for regulated-only gathering lines? Assets Covered 86369 (0025G), 86370 (0025H), 86363 (0025A), 86364 (0025B), 86366 (0025K), 86367 (0025E), 86368 (0025F), 86442 (0025M), 86444 (0025N), 86445 (0025O), 90378 (0025L), 90379 (0025J), 86365 (0025C), 91144 (0025P), 91145 (00250) Crimson did not report their regulated gathering lines in Part K-2 of the Annual Report form. During the inspection, Crimson Result Issue Summary stated they have regulated gathering lines in California but treat the same as regulated pipelines. B2 (Moderate or small impact/limited occurrence): 195.49: Annual reports do not include information on those regulated-Standard Issues only gathering pipelines defined by 195.15 Result Notes Crimson stated they have Regulated Gathering line in California. However, missed to complete the information in Part K-2 of the Annual Report form Part K-2 "MILES OF REPORTING-REGULATED GATHERING (Excluding Gravity Lines)" 9. Question Result, ID, Unsat, RPT.RR.ACCIDENTREPORT.R, 195.54(a) (195.50(a), 195.50(b), 195.50(c), 195.50(d), 195.50(e), 195.13(b), References 195.15(b)) Question Text Do records indicate the original accident reports were filed as required? 86369 (0025G), 86370 (0025H), 86363 (0025A), 86364 (0025B), 86366 (0025K), 86367 (0025E), 86368 (0025F), Assets Covered 86442 (0025M), 86444 (0025N), 86445 (0025O), 90378 (0025L), 90379 (0025J), 86365 (0025C), 91144 (0025P), 91145 (0025Q) 195.54 (a) "Each operator that experiences an accident that is required to be reported under §195.50 must, as soon as Result Issue Summary practicable, but not later than 30 days after discovery of the accident, file an accident report on DOT Form 7000-1" However, For accident occurred on 9-2-2020 in Coalinga (Harris Ranch), Crimson missed the 30 days PHMSA Original Report submission by 4 days and submitted on 10-06-2020 Standard Issues B2 (Moderate or small impact/limited occurrence): 195.54(a): Records indicate requirement not completed at required intervals. Result Notes For accident occurred on 9-2-2020 in Coalinga (Harris Ranch), Crimson missed the 30 days PHMSA Original Report submission by 4 days and submitted on 10-06-2020 10. Question Result, ID. Sat, RPT.RR.ACCIDENTREPORTSUPP.R, 195.54(b) (195.13(b), 195.15(b)) References Question Text Do records indicate accurate supplemental accident reports were filed and within the required timeframe? 86369 (0025G), 86370 (0025H), 86363 (0025A), 86364 (0025B), 86366 (0025K), 86367 (0025E), 86368 (0025F), Assets Covered 86442 (0025M), 86444 (0025N), 86445 (0025O), 90378 (0025L), 90379 (0025J), 86365 (0025C), 91144 (0025P), 91145 (0025Q) Result Notes For accident occurred on 9-2-2020 in Coalinga (Harris Ranch), Supplemental report is submitted per the required time frame 11. Question Result, ID, Sat, RPT.RR.IMMEDREPORT.R, 195.52(a) (195.52(b), 195.52(c), 195.52(d)) References Question Text Do records indicate immediate notifications of accidents were made in accordance with 195.52? 86369 (0025G), 86370 (0025H), 86363 (0025A), 86364 (0025B), 86366 (0025K), 86367 (0025E), 86368 (0025F), Assets Covered 86442 (0025M), 86444 (0025N), 86445 (0025O), 90378 (0025L), 90379 (0025J), 86365 (0025C), 91144 (0025P), 91145 (0025Q) Time of accident = 9:02 am and Crimson reported it to Cal OES on 9:27 am on 9-2-2020 (well within 1 hour notification). Result Notes 12. Question Result, ID, NA, RPT.RR.SRCR.R, 195.56(a) (195.55(a), 195.55(b), 195.56(b), 195.13(b), 195.15(b)) References Question Text Do records indicate safety-related condition reports were filed as required?

86369 (0025G), 86370 (0025H), 86363 (0025A), 86364 (0025B), 86366 (0025K), 86367 (0025E), 86368 (0025F),

86442 (0025M), 86444 (0025N), 86445 (0025O), 90378 (0025L), 90379 (0025J), 86365 (0025C), 91144 (0025P),

Question Text Do Annual Reports include applicable information for gravity lines?

Assets Covered

91145 (0025Q)

Assets Covered 86369 (0025G), 86370 (0025H), 86363 (0025A), 86364 (0025B), 86366 (0025K), 86367 (0025E), 86368 (0025F),

86442 (0025M), 86444 (0025N), 86445 (0025O), 90378 (0025L), 90379 (0025J), 86365 (0025C), 91144 (0025P),

91145 (0025Q)

Result Notes No such event occurred, or condition existed, in the scope of inspection review. There were no safety related conditions for

calendar year 2020.

13. Question Result, ID,

References

NA, RPT.RR.NPMSABANDONWATER.R, 195.59(a)

Question Text Do records indicate reports were filed for abandoned offshore pipeline facilities or abandoned onshore pipeline facilities that

crosses over, under or through a commercially navigable waterway?

Assets Covered 86369 (0025G), 86370 (0025H), 86363 (0025A), 86364 (0025B), 86366 (0025K), 86367 (0025E), 86368 (0025F),

86442 (0025M), 86444 (0025N), 86445 (0025O), 90378 (0025L), 90379 (0025J), 86365 (0025C), 91144 (0025P),

91145 (0025Q)

Result Notes No such event occurred, or condition existed, in the scope of inspection review. Crimson did not abandon any pipelines in

2020

14. Question Result, ID,

References

Sat, RPT.RR.NPMSANNUAL.R, 195.61(a) (195.61(b))

Question Text Do records indicate: NPMS submissions are completed each year, on or before June 15, representing all in service, idle and

retired assets as of December 31 of the previous year, and if no modifications occurred an email to that effect was

submitted?

Assets Covered 86369 (0025G), 86370 (0025H), 86363 (0025A), 86364 (0025B), 86366 (0025K), 86367 (0025E), 86368 (0025F),

86442 (0025M), 86444 (0025N), 86445 (0025O), 90378 (0025L), 90379 (0025J), 86365 (0025C), 91144 (0025P),

91145 (0025Q)

Result Notes NPMS submitted on 06/14/2021

15. Question Result, ID,

References

NA, RPT.RR.OPID.R, 195.64(a) (195.64(c), 195.64(d))

Question Text Do records indicate appropriate obtaining, and control of, Operator Identification Numbers (OPIDs), including changes in

entity, acquisition/divestiture, and construction/update/uprate?

Assets Covered 86369 (0025G), 86370 (0025H), 86363 (0025A), 86364 (0025B), 86366 (0025K), 86367 (0025E), 86368 (0025F),

86442 (0025M), 86444 (0025N), 86445 (0025O), 90378 (0025L), 90379 (0025J), 86365 (0025C), 91144 (0025P),

91145 (0025Q)

Result Notes No such event occurred, or condition existed, in the scope of inspection review.

Appendix D

EDR Lien and AUL Report

FRANKLIN ELEMENTARY SCHOOL 2400 MONTANA AVENUE SANTA MONICA, CA 90403

Inquiry Number: 6819893.7S JANUARY 17, 2022

EDR Environmental Lien and AUL Search



EDR Environmental Lien and AUL Search

The EDR Environmental Lien Search Report provides results from a search of available current land title records for environmental cleanup liens and other activity and use limitations, such as engineering controls and institutional controls.

A network of professional, trained researchers, following established procedures, uses client supplied address information to:

- search for parcel information and/or legal description;
- search for ownership information;
- research official land title documents recorded at jurisdictional agencies such as recorders' offices, registries of deeds, county clerks' offices, etc.;
- access a copy of the deed;
- search for environmental encumbering instrument(s) associated with the deed;
- provide a copy of any environmental encumbrance(s) based upon a review of key words in the instrument(s) (title, parties involved, and description); and
- provide a copy of the deed or cite documents reviewed.

Thank you for your business.

Please contact EDR at 1-800-352-0050 with any questions or comments.

Disclaimer - Copyright and Trademark Notice

This report was prepared for the use of Environmental Data Resources, Inc., and AFX Research, LLC. (AFX) exclusively. This report is neither a guarantee of title, a commitment to insure, or a policy of title insurance. **NO WARRANTY, EXPRESSED OR IMPLIED, IS MADE WHATSOEVER IN CONNECTION WTH THIS REPORT**. Environmental Data Resources, Inc. (EDR) and AFX exclusively specifically disclaim the making of any such warranties, including without limitation, merchantability or fitness for a particular use or purpose. The information contained in this report is retrieved as it is recorded from the various agencies that make it available. The total liability is limited to the fee paid for this report.

Copyright 2022 by Environmental Data Resources, Inc. All rights reserved. Reproduction in any media or format, in whole or in part, of any report or map of Environmental Data Resources, Inc., or its affiliates, is prohibited without prior written permission.

EDR and its logos are trademarks of Environmental Data Resources, Inc. or its affiliates. All other trademarks used herein are the property of their respective owners.

EDR Environmental Lien and AUL Search

TARGET PROPERTY INFORMATION

ADDRESS

FRANKLIN ELEMENTARY SCHOOL 2400 MONTANA AVENUE SANTA MONICA, CA 90403

RESEARCH SOURCE

Source 1: LOS ANGELES COUNTY RECORDER'S OFFICE

Source 2: CALIFORNIA ENVIRONMENTAL PROTECTION AGENCY

Source 3: UNITED STATES ENVIRONMENTAL PROTECTION AGENCY

PROPERTY INFORMATION

Legal Description: TRACT NO 1351 VAC ST ADJ ON SW AND LOTS 13, 14, 15, 16, 17, 18, 19, 20, 21, 22, 23 AND

24~BLK 3 AND LOTS 1, 2, 3, 4, 5, 6, 7, 8, 9, 10, 11 AND LOT 12

Current Owner: US BK NA

Property Identifiers: 4277-002-901

Comments: DEED RECORDED PRIOR TO 1980.

NO DEED FOUND WITHIN SCOPE OF SEARCH.

EDR Environmental Lien and AUL Search

ENVIRONMENTAL LIEN						
Environmental Lien:	Found	Not Found	X			
Comments:	nments: NONE IDENTIFIED.					
OTHER ACTIVITY AND USE LIMITATIONS (AULS)						
Other AUL's:	Found	Not Found	X			
Comments:	NONE IDENTIFIED.					

EDR Environmental Lien and AUL Search

MISCELLANEOUS

Comments: NONE IDENTIFIED.

FRANKLIN ELEMENTARY SCHOOL 2400 MONTANA AVENUE SANTA MONICA, CA 90403

Inquiry Number: 6862712.4S

MARCH 11, 2022

The EDR 1940 Chain of Title



The EDR Chain of Title Report tracks a line of successive owners from the present back to 1940 of a particular parcel of property, linked together by recorded transactions which pass title. Available nationwide, this report provides a summary of a property's ownership history and is a valuable source for determining the prior uses of a property.

A network of professional abstractors following established procedures, uses client supplied address information to locate:

· Historical Chain of Title research

Thank you for your business.
Please contact EDR at 1-800-352-0050
with any questions or comments.

Disclaimer - Copyright and Trademark Notice

This report was prepared for the use of Environmental Data Resources, Inc. and AFX Research LLC, exclusively. This report is neither a guarantee of title, a commitment to insure, nor a policy of title insurance. **NO WARRANTY, EXPRESSED OR IMPLIED, IS MADE WHATSOEVER IN CONNECTION WITH THIS REPORT.** Environmental Data Resources, Inc. (EDR) and AFX Research LLC specifically disclaim the making of any such warranties, including without limitation, merchantability or fitness for a particular use or purpose. The information contained in this report is retrieved as it is recorded from the various agencies that make it available. The total liability is limited to the fee paid for this report.

Copyright 2022 by Environmental Data Resources, Inc. All rights reserved. Reproduction in any media or format, in whole or in part, of any report or map of Environmental Data Resources, Inc., or its affiliates, is prohibited without prior written permission.

EDR and its logos are trademarks of Environmental Data Resources, Inc. or its affiliates. All other trademarks used herein are the property of their respective owners.

TARGET PROPERTY INFORMATION

ADDRESS

FRANKLIN ELEMENTARY SCHOOL 2400 MONTANA AVENUE SANTA MONICA, CA 90403

RESEARCH SOURCE

SOURCE 1: LOS ANGELES COUNTY RECORDER'S OFFICE SOURCE 2: LOS ANGELES COUNTY ASSESSOR'S OFFICE

EXAMINER'S NOTE: PUBLIC RECORDS OF LOS ANGELES COUNTY, CA WERE SEARCHED FROM JANUARY 1, 1940

TO FEBRUARY 10, 2022, AND NO OTHER DEEDS VESTING TITLE IN THE SUBJECT PROPERTY

WERE FOUND OF RECORD DURING THE PERIOD SEARCHED.

PROPERTY DESCRIPTION

CURRENT OWNER: SANTA MONICA-MALIBU UNIFIED SCHOOL DISTRICT

LEGAL DESCRIPTION: TRACT NO 1351 VAC ST ADJ ON SW AND LOTS 13, 14, 15, 16, 17, 18, 19, 20, 21, 22,

 $23 \; \mathsf{AND} \; 24 \; \mathsf{BLK} \; 3 \; \mathsf{AND} \; \mathsf{LOTS} \; 1, \, 2, \, 3, \, 4, \, 5, \, 6, \, 7, \, 8, \, 9, \, 10, \, 11 \; \mathsf{AND} \; \mathsf{LOT} \; 12$

PROPERTY IDENTIFIERS: 4277-002-901

GENERAL COMMENTS: RECORDS INDICATE SCHOOL WAS BUILT IN 1925

HISTORICAL CHAIN OF TITLE

SEE EXHIBIT "A"

MISCELLANEOUS

SEE EXHIBIT "B"

CHAIN OF TITLE EXHIBIT "A"

HISTORICAL CHAIN OF TITLE

PARCEL 4277-002-901

COMMENTS: NO DEED FOUND WITHIN SCOPE OF SEARCH.

MISCELLANEOUS

EXHIBIT "B"

MISCELLANEOUS

TYPE OF INSTRUMENT: LICENSE - EASEMENT

FIRST PARTY: SANTA MONICA CITY SCHOOL DISTRICT
SECOND PARTY: SOUTHERN CALIFONRIA EDISON COMPANY

DATE EXECUTED: 02/20/1951
DATE RECORDED: 03/20/1951

PAGE: NA
BOOK: NA
INSTRUMENT #: 2811

COMMENTS: LOTS 13,14,15 IN BLOCK 3, TR 1351

MISCELLANEOUS EXHIBIT

THE LICENSOR, SANTA MONICA CITY SCHOOL DISTRICT hereby grants to the Licensee, SOUTHERN CALIFORNIA EDISON COMPANY, a corporation, its successors and assigns, the right to construct, use, maintain, alter, add to, repair, replace, and/or remove, is, on, under and over the real property hereinafter described, situated in the County of Los Angeles, State of California, an underground electric system consisting of underground conduits, together with wires and other fixtures and appliances therein for conveying electric energy to be used for light, heat, power, telephone and/or other purposes. The Licensee shall have the right to place and maintain in said underground conduits as many wires and other necessary appliances as it shall desire to do in the conduct of its business.

Said underground conduit shall be installed and maintained within a strip of land 4 feet in width, lying within Lots 13, 14 and 15 in Block 3, of Tract 1351 as per map recorded in Book 15, page 116 of Maps, records of said County of Los Angeles, and within that vacated portion of 24th Street, adjoining said Lots on the southwest; the center line of said strip is described as follows:

Beginning at an existing Southern California Edison Company pole #317495 E, located on the southeasterly line of Montana Avenue, 80 feet wide, as now established, distant southwesterly thereon 25 feet from the intersection of the southeasterly prolongation of the southwesterly line of 24th Street, 60 feet wide, as now established; thence southeasterly, a distance of 124 feet to a point that is southwesterly, a distance of 355 feet, measured at right angles from the southwesterly line of 25th Street, 60 feet wide, as now established.

The said License is granted upon the following terms and conditions:

- 1. During the construction or repair of said underground electrical facilities, proper safeguards such as barricades shall be erected, and on completion of the construction, repair or removal of said electrical facilities, the Licensee shall restore the surface of the ground to as near its original condition and appearance as possible.
- 2. All State and City laws, ordinances, and regulations shall be complied with relative to the construction and maintenance of said underground electrical facilities.
- 3. Licensee and its agents and employees shall have free access to said underground electrical facilities at all times for the purpose of exercising the rights herein granted.
- 4. Licensee agrees that in the event said underground electrical facilities shall interfere with the future improvement of the above described land, then the Licensee will, within ninety (90) days after the receipt from the Licensor of a written notice so to do, relocate said electrical facilities in a feasible location on the said property of the Licensor and so as to conform to such future improvement, provided that the Licensor shall fully reimburse the Licensee for the cost of such relocation and shall furnish the Licensee with a good and sufficient Licensee for said underground electrical facilities in such new location.

By marcareth blo klon
President of the Board of Trustees.

Attests It w. S. Buseur

Secretary of said Board.

MAME B. BEATTY, County Recorder

-Deputy

STATE OF CALIFORNIA,)
COUNTY OF LOS ANGELES.)

Property of the second

On this 10 day of telemen, 1951, before me, Lucill County and State, personally appeared Margaret M. Blanklare, known to me to be the President, and Mm. I Brice.

known to me to be the Secretary, respectively, of the SANTA MONICA CITY SCHOOL DISTRICT, the School District that executed the within and foregoing instrument, and known to me to be the persons who executed said instrument on behalf of said School District, and acknowledged to me that said School District executed the same.

WITNESS my hand and official seal the day and year in this certificate first above written.

Notary Public in and for said County and State.

My Commission Expires Oct. 49, 195a

-2-

-4011

POCUMENT No. RECORDED AT REQUEST OF

MAR 20 1951 30 10 A.M.

Deputy

2811

000

EXTRACT FROM THE MINUTES OF A MEETING OF THE SANTA MONICA BOARD OF EDUCATION HELD NOVEMBER 13, 1950

It was moved by Mr. Erickson, seconded by Mr. Gandy, and unanimously carried by roll call that Resolution No. 570 be adopted, as follows:

RESOLUTION NO. 570

Be it resolved that the license agreement for an underground electric system at Franklin School be and hereby is approved and be it further resolved that the President and Secretary of the Board be and hereby are authorized to execute the Agreement on behalf of the Santa Monica City School District. (See attached)

CERTIFICATE OF SECRETARY

I, Wm. S. Briscoe, the duly elected, qualified and acting Secretary of the Board of Education of the Santa Monica City School District, do hereby certify that the above copy of the extract from the minutes of a regular maeting of the Board of Education of the Santa Monica City School District, held on the 13th day of November, 1950, is a true, correct, and compared copy of the original minutes of said meeting on file and of record, and I do further certify that the copy of the resolution appearing in such minutes is a true, correct, and compared copy of the original resolution adopted at said meeting, which resolution is on file and of record.

Witness my hand and seal of the said Santa Monica City School District this 14th day of March, 1951.

Wm. S. Briscoe, Secretary

dk 3/14/51

2811

DOCUMENT No. RECORDED AT REQUEST OF

MAR 20 1951 30 MM 10 A.M.

OFFICIAL RECORDS
County of Los Angeles, California
Fee \$_____ Folios____
MAME B. BEATTY, County Recorder

Depu

281

200

LICEUS

THE LIGHISCR, SUITA MONICA CITY SCHOOL DISTRICT hereby grants to the Licensee, SUITARMI CALIFORNIA EDISON COMPANY, a corporation, its successors and assigns, the right to construct, use, maintain, alter, add to, repair, replace, and/or remove, in, on, under and ever the real property hereinafter described, situated in the County of Los Angeles, State of California, an underground electric system consisting of underground conduits, tegether with wires and other fixtures and appliances therein for conveying electric energy to be used for light, heat, power, telephone and/or other purposes. The Licensee shall have the right to place and maintain in said underground conduits as many wires and other necessary appliances as it shall desire to do in the conduct of its business.

Said underground conduit shall be installed and maintained within a strip of land 4 feet in width, lying within Lets 13, 14 and 15 in Black 3, of Tract 1351 as per map recorded in Book 18, page 118 of Maps, records of said County of Los Angeles, and within that vacated parties of 24th Street, adjaining said Lets on the southwest; the center line of said strip is described as follows:

Beginning at an existing Southern California Edison Company pole #317435 B, located on the southeasterly line of Heatma Avenue, 80 feet wide, as now established, distant southeasterly thereas 88 feet from the intersection of the southeasterly prelongation of the southeasterly line of 84th Street, 60 feet wide, as now established; these southeasterly, a distance of 184 feet to a point that is southwesterly, a distance of 350 feet, measured at right angles from the southwesterly line of 25th Street, 60 feet wide, as now established.

The said License is granted upon the following terms and conditions:

- 1. During the construction or repair of said underground electrical facilities, proper safeguards such as barricades shall be erected, and on completion of the construction, repair or removal of said electrical facilities, the Licenses shall restore the surface of the ground to as near its original condition and appearance as possible.
- 2. All State and City laws, ordinances, and regulations shall be complied with relative to the construction and maintenance of said underground electrical facilities.
- 3. Licensee and its egents and employees shall have free access to said underground electrical facilities at all times for the purpose of emercising the rights herein granted.
- 4. Licensee agrees that in the event said underground electrical facilities shall interfere with the future improvement of the above described land, then the Licensee will, within minety (90) days after the receipt from the Licensee of a written notice so to do, relocate said electrical facilities in a facsible location on the said property of the Licensee and so as to conform to such future improvement, provided that the Licensee shall fully reinforms the Licensee for the cost of such relocation and shall furnish the Licensee with a good and sufficient Licensee for said underground electrical facilities in such new location.

DOCUMENT No. 1 RECOGNED AT REQUEST OF

MAR 20 1951

30 ALL 10 A.M.

Deput

2811

200

DOCUMENT No. RECORDED AT REQUEST OF

MAR 20 1951 30 Mile 10 A.M.

Fee \$_____ Folios____ MAME B. BEATTY, County Recorder

Promonen Deputy

190

SOUTHERN CALIFORNIA EDISON COMPANY
P. O. HOX 351
LOS ANGELES.53, CALIF.
ATTENTION - Now & LAND DEFT.

Appendix E

Historical Research Documentation

Franklin Elementary School

2400 Montana Avenue Santa Monica, CA 90403

Inquiry Number: 6819893.11

January 13, 2022

The EDR Aerial Photo Decade Package



EDR Aerial Photo Decade Package

01/13/22

Site Name: Client Name:

Franklin Elementary School NV5

2400 Montana Avenue 3777 Long Beach Blvd
Santa Monica, CA 90403 Long Beach, CA 90807-0000

EDR Inquiry # 6819893.11 Contact: Eric Fraske



Environmental Data Resources, Inc. (EDR) Aerial Photo Decade Package is a screening tool designed to assist environmental professionals in evaluating potential liability on a target property resulting from past activities. EDR's professional researchers provide digitally reproduced historical aerial photographs, and when available, provide one photo per decade.

Search Results:

<u>Year</u>	<u>Scale</u>	<u>Details</u>	Source
2016	1"=500'	Flight Year: 2016	USDA/NAIP
2012	1"=500'	Flight Year: 2012	USDA/NAIP
2009	1"=500'	Flight Year: 2009	USDA/NAIP
2005	1"=500'	Flight Year: 2005	USDA/NAIP
2002	1"=500'	Flight Date: June 05, 2002	USDA
1994	1"=500'	Acquisition Date: January 01, 1994	USGS/DOQQ
1989	1"=500'	Acquisition Date: January 01, 1989	USGS/DOQQ
1983	1"=500'	Flight Date: November 19, 1983	EDR Proprietary Brewster Pacific
1977	1"=500'	Flight Date: April 25, 1977	EDR Proprietary Brewster Pacific
1972	1"=500'	Flight Date: November 21, 1972	EDR Proprietary Brewster Pacific
1967	1"=500'	Flight Date: August 13, 1967	USGS
1964	1"=500'	Flight Date: July 28, 1964	USGS
1952	1"=500'	Flight Date: April 11, 1952	USDA
1947	1"=500'	Flight Date: August 15, 1947	USGS
1938	1"=500'	Flight Date: October 07, 1938	USDA
1928	1"=500'	Flight Date: January 01, 1928	FAIR


When delivered electronically by EDR, the aerial photo images included with this report are for ONE TIME USE ONLY. Further reproduction of these aerial photo images is prohibited without permission from EDR. For more information contact your EDR Account Executive.


Disclaimer - Copyright and Trademark Notice


This Report contains certain information obtained from a variety of public and other sources reasonably available to Environmental Data Resources, Inc. It cannot be concluded from this Report that coverage information for the target and surrounding properties does not exist from other sources. NO WARRANTY EXPRESSED OR IMPLIED, IS MADE WHATSOEVER IN CONNECTION WITH THIS REPORT. ENVIRONMENTAL DATA RESOURCES, INC. SPECIFICALLY DISCLAIMS THE MAKING OF ANY SUCH WARRANTIES, INCLUDING WITHOUT LIMITATION, MERCHANTABILITY OR FITNESS FOR A PARTICULAR USE OR PURPOSE. ALL RISK IS ASSUMED BY THE USER. IN NO EVENT SHALL ENVIRONMENTAL DATA RESOURCES, INC. BE LIABLE TO ANYONE, WHETHER ARISING OUT OF ERRORS OR OMISSIONS, NEGLIGENCE, ACCIDENT OR ANY OTHER CAUSE, FOR ANY LOSS OF DAMAGE, INCLUDING, WITHOUT LIMITATION, SPECIAL, INCIDENTAL, CONSEQUENTIAL, OR EXEMPLARY DAMAGES. ANY LIABILITY ON THE PART OF ENVIRONMENTAL DATA RESOURCES, INC. IS STRICTLY LIMITED TO A REFUND OF THE AMOUNT PAID FOR THIS REPORT. Purchaser accepts this Report "AS IS". Any analyses, estimates, ratings, environmental risk levels or risk codes provided in this Report are provided for illustrative purposes only, and are not intended to provide, nor should they be interpreted as providing any facts regarding, or prediction or forecast of, any environmental risk for any property. Only a Phase I Environmental Site Assessment performed by an environmental professional can provide information regarding the environmental risk for any property. Additionally, the information provided in this Report is not to be construed as legal advice.

Copyright 2022 by Environmental Data Resources, Inc. All rights reserved. Reproduction in any media or format, in whole or in part, of any report or map of Environmental Data Resources, Inc., or its affiliates, is prohibited without prior written permission.


EDR and its logos (including Sanborn and Sanborn Map) are trademarks of Environmental Data Resources, Inc. or its affiliates. All other trademarks used herein are the property of their respective owners.

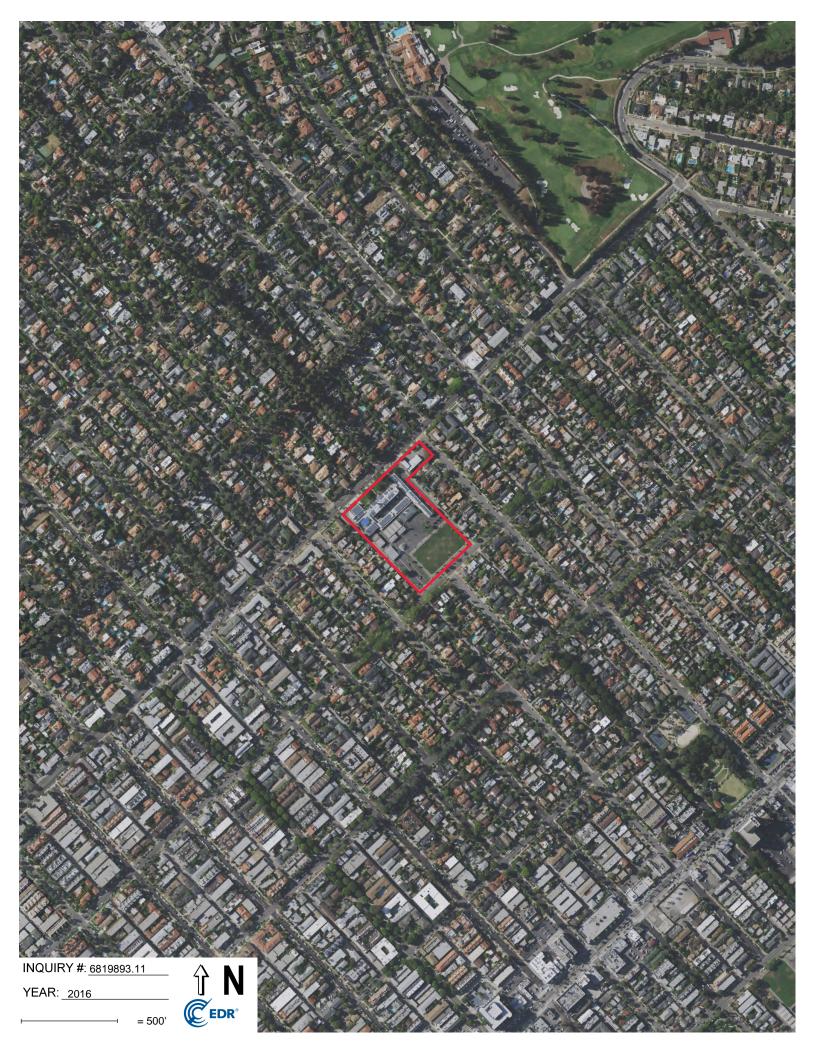

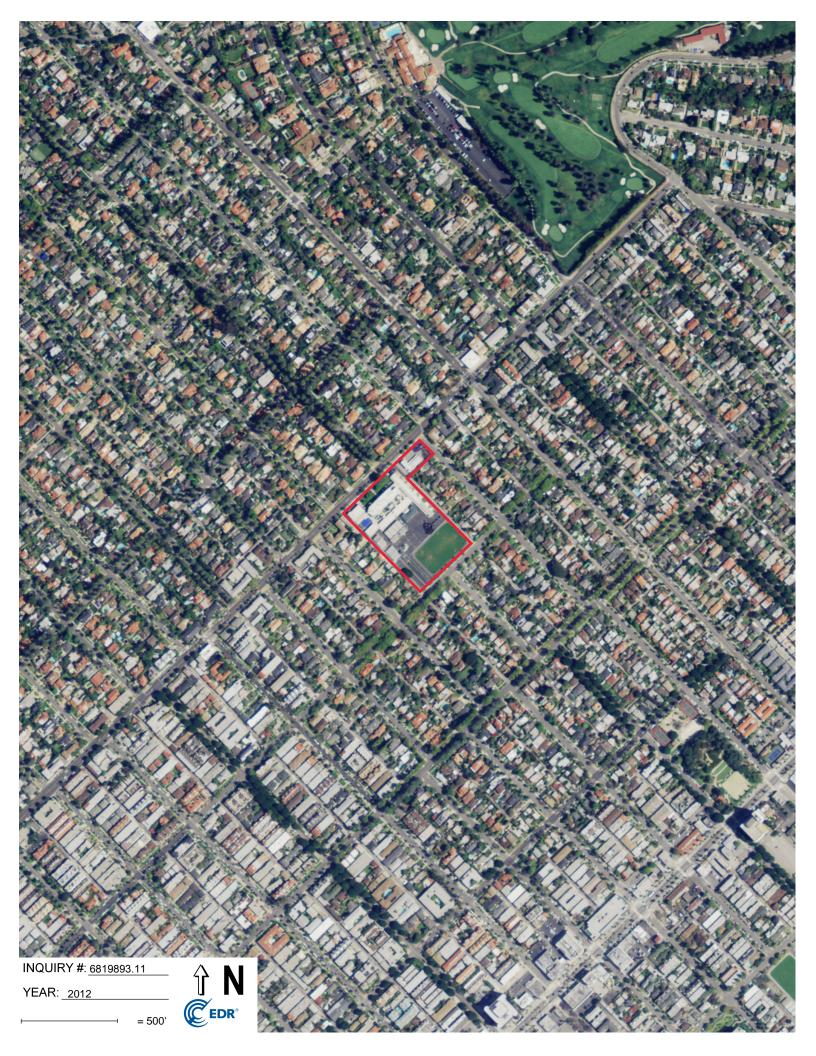

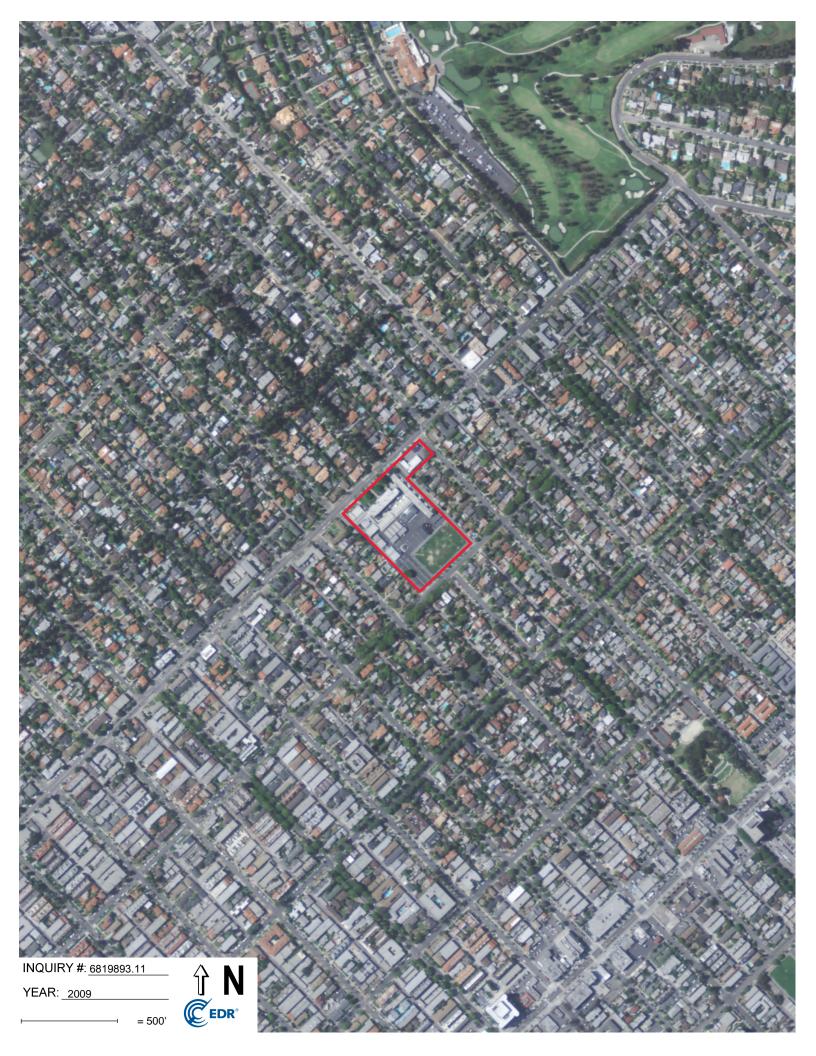



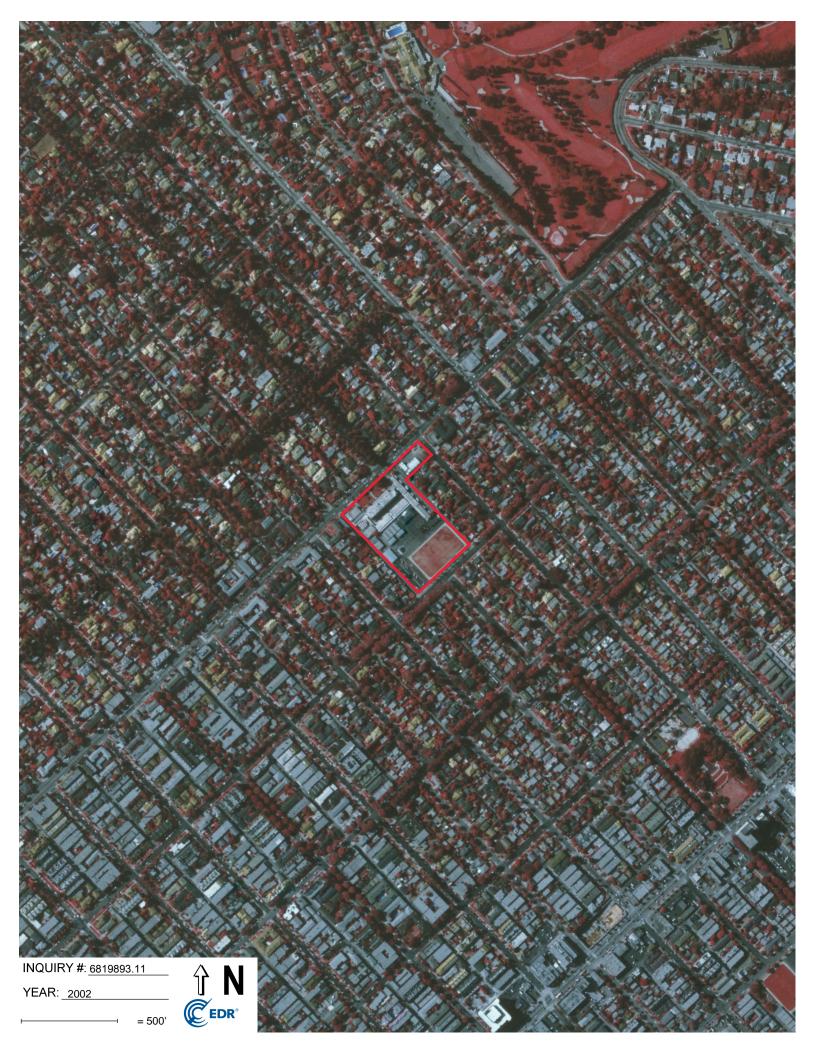



















INQUIRY #: 6819893.11

YEAR: 1947







Franklin Elementary School

2400 Montana Avenue Santa Monica, CA 90403

Inquiry Number: 6819893.5 January 18, 2022

The EDR-City Directory Abstract



TABLE OF CONTENTS

SECTION

Executive Summary

Findings

City Directory Images

Thank you for your business.

Please contact EDR at 1-800-352-0050 with any questions or comments.

Disclaimer - Copyright and Trademark Notice

This Report contains certain information obtained from a variety of public and other sources reasonably available to Environmental Data Resources, Inc. It cannot be concluded from this Report that coverage information for the target and surrounding properties does not exist from other sources. NO WARRANTY EXPRESSED OR IMPLIED, IS MADE WHATSOEVER IN CONNECTION WITH THIS REPORT. ENVIRONMENTAL DATA RESOURCES, INC. SPECIFICALLY DISCLAIMS THE MAKING OF ANY SUCH WARRANTIES, INCLUDING WITHOUT LIMITATION, MERCHANTABILITY OR FITNESS FOR A PARTICULAR USE OR PURPOSE. ALL RISK IS ASSUMED BY THE USER. IN NO EVENT SHALL ENVIRONMENTAL DATA RESOURCES, INC. BE LIABLE TO ANYONE, WHETHER ARISING OUT OF ERRORS OR OMISSIONS, NEGLIGENCE, ACCIDENT OR ANY OTHER CAUSE, FOR ANY LOSS OR DAMAGE, INCLUDING, WITHOUT LIMITATION, SPECIAL, INCIDENTAL, CONSEQUENTIAL, OR EXEMPLARY DAMAGES. ANY LIABILITY ON THE PART OF ENVIRONMENTAL DATA RESOURCES, INC. IS STRICTLY LIMITED TO A REFUND OF THE AMOUNT PAID FOR THIS REPORT. Purchaser accepts this Report "AS IS". Any analyses, estimates, ratings, environmental risk levels or risk codes provided in this Report are provided for illustrative purposes only, and are not intended to provide, nor should they be interpreted as providing any facts regarding, or prediction orforecast of, any environmental risk for any property. Only a Phase I Environmental Site Assessment performed by an environmental professional can provide information regarding the environmental risk for any property. Additionally, the information provided in this Report is not to be construed as legal advice.

Copyright 2020 by Environmental Data Resources, Inc. All rights reserved. Reproduction in any media or format, in whole or in part, of any report or map of Environmental Data Resources, Inc. or its affiliates is prohibited without prior written permission.

EDR and its logos (including Sanborn and Sanborn Map) are trademarks of Environmental Data Resources, Inc. or its affiliates. All other trademarks used herein are the property of their respective owners.

DESCRIPTION

Environmental Data Resources, Inc.'s (EDR) City Directory Abstract is a screening tool designed to assist environmental professionals in evaluating potential liability on a target property resulting from past activities. EDR's City Directory Abstract includes a search and abstract of available city directory data. For each address, the directory lists the name of the corresponding occupant at five year intervals.

Business directories including city, cross reference and telephone directories were reviewed, if available, at approximately five year intervals for the years spanning 1920 through 2014. This report compiles information gathered in this review by geocoding the latitude and longitude of properties identified and gathering information about properties within 660 feet of the target property.

As ummary of the information obtained is provided in the text of this report.

RECORD SOURCES

EDR's Digital Archive combines historical directory listings from sources such as Cole Information and Dun & Brad street. These standard sources of property information complement and enhance each other to provide a more comprehensive report.

EDR is licensed to reproduce certain City Directory works by the copyright holders of those works. The purchaser of this EDR City Directory Report may include it in report(s) delivered to a customer. Reproduction of City Directories without permission of the publisher or licensed vendor may be a violation of copyright.



RESEARCH SUMMARY

The following research sources were consulted in the preparation of this report. An "X" indicates where information was identified in the source and provided in this report.

<u>Year</u>	<u>Source</u>	<u>TP</u>	<u>Adjoining</u>	Text Abstract	Source Image
2014	Cole Information Services	Χ	Χ	X	-
2009	Cole Information Services	Χ	Χ	X	-
2006	Haines Co., Inc.	-	Χ	X	-
	Haines Co., Inc.	Χ	Χ	X	-
2004	Cole Information Services	-	Χ	X	-
	Cole Information Services	Χ	Χ	X	-
	Haines Company	-	-	-	-
	Haines Company	Χ	-	X	-
2003	Haines & Company	-	-	-	-
2001	Haines & Company, Inc.	-	-	-	-

<u>Year</u>	<u>Source</u>	<u>TP</u>	<u>Adjoining</u>	Text Abstract	Source Image
2000	Haines & Company	-	Χ	X	-
	Haines & Company	Χ	Χ	X	-
1999	Cole Information Services	-	Χ	X	-
	Cole Information Services	Χ	Χ	X	-
	Haines Company	-	-	-	-
	Haines Company	Χ	-	X	-
1996	GTE	-	-	-	-
1995	Pacific Bell	-	Χ	X	-
1994	Cole Information Services	Χ	Χ	X	-
1992	PACIFIC BELL WHITE PAGES	-	-	-	-
1991	Pacific Bell	-	Χ	X	-
	Pacific Bell	Χ	Χ	X	-
1990	Pacific Bell	-	Χ	X	-
1986	Pacific Bell	-	-	-	-
1985	Pacific Bell	-	Χ	X	-
	Pacific Bell	Χ	Χ	X	-
1981	Pacific Telephone	-	-	-	-
1980	Pacific Telephone	-	Χ	X	-
	Pacific Telephone	Χ	Χ	X	-
1976	Pacific Telephone	-	Χ	X	-
1975	Pacific Telephone	-	Χ	Х	-
	Pacific Telephone	Χ	Χ	X	-
1972	R. L. Polk & Co.	-	-	-	-
1971	R. L. Polk & Co.	-	-	-	-
1970	Pacific Telephone	-	Χ	X	-
	Pacific Telephone	Χ	Χ	Х	-
1969	Pacific Telephone	-	-	-	-
1967	Pacific Telephone	-	Χ	X	-
1966	Pacific Telephone	-	-	-	-
1965	Pacific Telephone	-	Χ	X	-
	Pacific Telephone	X	Χ	X	-
1964	Pacific Telephone	-	Χ	X	-
1963	Pacific Telephone	-	-	-	-
1962	Pacific Telephone	-	Χ	Х	-
	Pacific Telephone	Χ	Χ	Х	-
1961	R. L. Polk & Co.	-	-	-	-
1960	Pacific Telephone	-	Χ	X	-
1958	Pacific Telephone	-	Χ	X	-

<u>Year</u>	<u>Source</u>	<u>TP</u>	<u>Adjoining</u>	Text Abstract	Source Image
1958	Pacific Telephone	Χ	Χ	X	-
1957	Pacific Telephone	-	Χ	X	-
1956	Pacific Telephone	-	-	-	-
1955	R. L. Polk & Co.	-	-	-	-
1954	R. L. Polk & Co.	-	Χ	X	-
	R. L. Polk & Co.	Χ	Χ	X	-
1952	Los Angeles Directory Co.	-	-	-	-
1951	Los Angeles Directory Co Publishers	-	-	-	-
1950	Pacific Telephone	-	Χ	Χ	-
1949	Los Angeles Directory Co.	-	-	-	-
1948	Los Angeles Directory Co.	-	Χ	Χ	-
1947	Pacific Directory Co.	-	-	-	-
1946	Southern California Telephone Co	-	-	-	-
1945	The Glendale Directory Co.	-	-	-	-
1944	R. L. Polk & Co.	-	-	-	-
1942	Los Angeles Directory Co.	-	-	-	-
1940	Los Angeles Directory Co.	-	Χ	X	-
1939	Los Angeles Directory Co.	-	-	-	-
1938	Los Angeles Directory Company Publishers	-	-	-	-
1937	Los Angeles Directory Co.	-	-	-	-
1936	Los Angeles Directory Co.	-	Χ	Χ	-
1935	Los Angeles Directory Co.	-	Χ	Χ	-
1934	Los Angeles Directory Co.	-	-	-	-
1933	Los Angeles Directory Co.	-	Χ	X	-
1932	Los Angeles Directory Co.	-	-	-	-
1931	Los Angeles Directory Company Publishers	-	-	-	-
1930	Los Angeles Directory Co.	-	-	-	-
1929	Los Angeles Directory Co.	-	Χ	Χ	-
1928	Los Angeles Directory Co.	-	Χ	Χ	-
1927	Los Angeles Directory Co.	-	-	-	-
1926	Los Angeles Directory Co.	-	-	-	-
1925	Los Angeles Directory Co.	-	-	-	-
1924	Los Angeles Directory Co.	-	-	-	-
1923	Los Angeles Directory Co.	-	-	-	-
1921	Los Angeles Directory Co.	-	-	-	-
1920	Los Angeles Directory Co.	-	-	-	-

SELECTED ADDRESSES

The following addresses were selected by the client, for EDR to research. An "X" indicates where information was identified.

<u>Address</u>	<u>Type</u>	<u>Findings</u>
2309 Montana Avenue	Client Entered	X
838 25th Street	Client Entered	X
833 23rd Street	Client Entered	X
2406 Idaho Avenue	Client Entered	X

TARGET PROPERTY INFORMATION

ADDRESS

2400 Montana Avenue Santa Monica, CA 90403

FINDINGS DETAIL

Target Property research detail.

MONTANA AVE

2400 MONTANA AVE

<u>Year</u>	<u>Uses</u>	<u>Source</u>
2014	FRANKLIN ELEMENTARY CHILDRENS CENTER	Cole Information Services
	FRANKLIN ELEMENTARY SCHOOL	Cole Information Services
	FRANKLIN HILL GROUP	Cole Information Services
	SANTA MONICAMALIBU UNIFIED SCHOOL D	Cole Information Services
2009	FRANKLIN ELEMENTARY SCHOOL	Cole Information Services
	SANTA MONICA MALB UNIFIED SCHOOL	Cole Information Services
2006	CHLDRNS CT	Haines Co., Inc.
	ELEMENTARY	Haines Co., Inc.
	FRANKLIN	Haines Co., Inc.
	FRANKUN	Haines Co., Inc.
	SCHOOL	Haines Co., Inc.
	SNTA MNCA MALIBU	Haines Co., Inc.
	UNFD SC DIST	Haines Co., Inc.
2004	FRANKLIN ELEMENTARY CHLDRN CTR	Cole Information Services
	FRANKLIN ELEMENTARY SCHOOL	Cole Information Services
2000	FRANKLIN ELEM CHILDRENS CT	Haines & Company
	FRANKLIN ELEMENTARY SC	Haines & Company
	SNTA MNCA MLBU SC FRANKLIN ELM	Haines & Company
	X 25TH	Haines & Company
1999	FRANKLIN ELEMENTARY CHILDRENS CENTER	Cole Information Services
	FRANKLIN ELEMENTARY SCHOOL	Cole Information Services
	FRANKLIN STAR ART CENTER	Cole Information Services

<u>Year</u>	<u>Uses</u>	<u>Source</u>
1999	SANTA MONICA MALIBU UNIFIED SCHOOL DISTRICT	Cole Information Services
1994	FRANKLIN ELEM SC	Cole Information Services
	FRANKLIN ELEMENTARY SCHOOL	Cole Information Services
1991	FRANKLIN ELEMENTARY SCHOOL	Pacific Bell
	Frankdin Eric SANTA MONICA 4531264	Pacific Bell
	Schoolage Site 4533033	Pacific Bell
1985	SANTA MONICA-MAUBU UNIFIED SCHOOL DISTRICT CHILDREN S CENTERS & EXTENDED DA	Pacific Bell
	SANTA MONICA-MAUBU UNIFIED SCHOOL DISTRICT ELEMENTARY SCHOOLS	Pacific Bell
1980	Franklin School	Pacific Telephone
1975	FRANKLIN SCHOOL	Pacific Telephone
1970	FRANKLIN SCHOOL	Pacific Telephone
	SANTA MONICA UNIFIED SCHOOL DISTRICT	Pacific Telephone
1965	FRANKLN SCHOOL	Pacific Telephone
	SANTA MONICA UNIFIED SCHOOL DISTRICT BOARD OF EDUCATION ADMIN OFCS	Pacific Telephone
1962	FRANKLIN SCHOOL	Pacific Telephone
1958	SANTA MONICA UNIFIED SCHOOL DISTRICT SANTA MONICA CITY COLLEGE	Pacific Telephone
1954	SANTA MONICA UNIFIED SCHOOL DISTRICT	R. L. Polk & Co.

ADJOINING PROPERTY DETAIL

 $The following \ Adjoining \ Property \ addresses \ were \ researched \ for this \ report. \ Detailed \ findings \ are \ provided \ for \ each \ address.$

22ND ST

753 22ND ST

<u>Year</u>	<u>Uses</u>	<u>Source</u>
2014	OCCUPANT UNKNOWN	Cole Information Services
	TRACY GAYDOS	Cole Information Services
	SARA TURBEVILLE	Cole Information Services
2009	SARA TURBEVILLE	Cole Information Services
	OCCUPANT UNKNOWN	Cole Information Services
2006	No Current Listing	Haines Co., Inc.
2000	X MONTANA AV	Haines & Company
	SATMARY O	Haines & Company
1999	SARA TURBEVILLE	Cole Information Services
1975	LARSON F	Pacific Telephone
	HAYET EDITH L MRS73	Pacific Telephone
1954	Weitzman David M EX	R. L. Polk & Co.
	WEITZMAN 0	R. L. Polk & Co.
1948	Webb H H	Los Angeles Directory Co.

23RD ST

701 23RD ST

<u>Year</u>	<u>Uses</u>	Source
2014	CATHERINE ENDERTON	Cole Information Services
2009	HERBERT ENDERTON	Cole Information Services
2006	ENDERTON Herbert B	Haines Co., Inc.
2004	HERBERT ENDERTON	Cole Information Services
2000	ENDERTON Herbert B	Haines & Company
1999	HERBERT ENDERTON	Cole Information Services
1994	ENDERTON, HERBERT B	Cole Information Services
1991	Enderton Herbert B	Pacific Bell

<u>Year</u>	<u>Uses</u>	<u>Source</u>
1991	ENDERTON HERBERT B	Pacific Bell
1985	ENDERTON HERBERT B SANTA MONICA	Pacific Bell
1980	Enderton Herbert B	Pacific Telephone
	Endicott L B	Pacific Telephone
	Endicott B	Pacific Telephone
1975	ENDERTON HERBERT B	Pacific Telephone
1970	ENDERTON HERBERT B	Pacific Telephone
1965	WILLWERSCHEID T R	Pacific Telephone
1962	WILLWPRSCHEID T R	Pacific Telephone
1958	WILLWERSCHEID T R R	Pacific Telephone
1954	Willw erscheid Emma Mrs EX	R. L. Polk & Co.
	WILLWERSCHEID T RR	R. L. Polk & Co.
1948	Willw erscheid Emma Mrs	Los Angeles Directory Co.
1940	Willw ersw	Los Angeles Directory Co.
1936	WNIWERSCLELD P R1 (O)	Los Angeles Directory Co.

704 23RD ST

<u>Year</u>	<u>Uses</u>	<u>Source</u>
2014	SHAWN COLO	Cole Information Services
2009	MYRNA ALMIDANI	Cole Information Services
2006	ALMIDANI Myma	Haines Co., Inc.
2004	CAROL WEDIN	Cole Information Services
2000	WEDIN Carol	Haines & Company
1999	MYRNA ALMIDANI	Cole Information Services
1994	WEDIN, CAROL	Cole Information Services
1991	WEDLNCAROL	Pacific Bell
	Wedln Carol	Pacific Bell
1985	WEDINCAROL	Pacific Bell
1980	Wedin Carol	Pacific Telephone
1965	WEDIN HA MRS	Pacific Telephone
1962	WEDIS HA MRS	Pacific Telephone
1958	WEDIN HA MRS	Pacific Telephone
1954	Wedin H A EX	R. L. Polk & Co.

<u>Year</u>	<u>Uses</u>	<u>Source</u>
1954	WEDIN HA MRS	R. L. Polk & Co.
1948	Wedin HA	Los Angeles Directory Co.
1940	Wedin H	Los Angeles Directory Co.

709 23RD ST

<u>Year</u>	<u>Uses</u>	<u>Source</u>
2014	GARY BESINQUE	Cole Information Services
2009	G BESINQUE	Cole Information Services
2006	a BESINQUE Gary	Haines Co., Inc.
2004	GARY BESINQUE	Cole Information Services
2000	BESINQUE Gary	Haines & Company
1999	OCCUPANT UNKNOWN	Cole Information Services
	G BESINQUE	Cole Information Services
1994	WALDRON, GEORGE D	Cole Information Services
1991	WALDRON GEO D	Pacific Bell
	Waidron Joan MARINA DEL REY 3016962	Pacific Bell
	Waldron J WESTLOS ANGELES 4738330	Pacific Bell
	Waldron Geo D	Pacific Bell
1985	WALDRON GEO D	Pacific Bell
1980	Waldron Geo D	Pacific Telephone
1965	WALDRON GEO D	Pacific Telephone
1962	WALDRON GEO D	Pacific Telephone
1958	WALDRON GEO D R	Pacific Telephone
1954	WALDRON GEO D R	R. L. Polk & Co.
	Waldron Geo D EX	R. L. Polk & Co.
1948	Waldron G D	Los Angeles Directory Co.
1940	AMettler I	Los Angeles Directory Co.

710 23RD ST

<u>Year</u>	<u>Uses</u>	<u>Source</u>
2014	MARK LANDECKER	Cole Information Services
2009	ERIC REMENSPERGER	Cole Information Services
2006	BA Allen	Haines Co., Inc.
2004	CAROLE HOROWITZ	Cole Information Services

<u>Year</u>	<u>Uses</u>	<u>Source</u>
2000	HOROWITZ Carol	Haines & Company
1999	ERIC REMENSPERGER	Cole Information Services
1994	MANNING, JOSEPH	Cole Information Services
1985	MANNING JOS	Pacific Bell
1980	Manning Jos	Pacific Telephone
1975	MANNING JOS	Pacific Telephone
1970	MANNING JOS	Pacific Telephone
1965	SHISHMANLAN HENRY	Pacific Telephone
1962	SHISHMANIAN HENRY	Pacific Telephone
1958	SHISHMANIAN HENRY	Pacific Telephone
1954	Shishmanian Henry EX	R. L. Polk & Co.
	SHISHNIANIAN HENRY	R. L. Polk & Co.
1948	Wright K D	Los Angeles Directory Co.
1940	Wright B	Los Angeles Directory Co.

715 23RD ST

<u>Year</u>	<u>Uses</u>	<u>Source</u>
2014	NICHOLAS TECHENTIN	Cole Information Services
2009	OCCUPANT UNKNOWN	Cole Information Services
2006	No Current Listing	Haines Co., Inc.
2004	HUBERT FRINGS	Cole Information Services
2000	FRINGS Huber	Haines & Company
1985	NOESEN JERRY A	Pacific Bell
1980	Somerset John	Pacific Telephone
1970	SOMERSET JOHN	Pacific Telephone
1965	SOMERSET JOHN	Pacific Telephone
1962	SOMERSET JOHN	Pacific Telephone
1958	SOMERSET JOHN R	Pacific Telephone
1954	Somerset John EX	R. L. Polk & Co.
	SOMERSET JOHN R	R. L. Polk & Co.
1948	Somerset John	Los Angeles Directory Co.
1940	Som Terset	Los Angeles Directory Co.

716 23RD ST

<u>Year</u>	<u>Uses</u>	<u>Source</u>
2014	VITALIS LEMBERTAS	Cole Information Services
2009	VITALIS LEMBERTAS	Cole Information Services
2004	VITALIS LEMBERTAS	Cole Information Services
1999	VITALIS LEMBERTAS	Cole Information Services
1991	LEMBETAS VITALIS	Pacific Bell
	Lembetas Vitalis	Pacific Bell
1985	LEMBERTAS VITALIS	Pacific Bell
1980	Lembertas Vitalis	Pacific Telephone
1976	Mayagoitia Robt J	Pacific Telephone
1975	LEMBERTAS VITALIS	Pacific Telephone
1965	HOWLAND ROY0	Pacific Telephone
1962	HOWLAND ROY G	Pacific Telephone
1958	HOWTAND ROY G R	Pacific Telephone
1954	How land Roy G EX	R. L. Polk & Co.
	HOWLAND ROY G R	R. L. Polk & Co.
1948	How land R G	Los Angeles Directory Co.
1940	OLoughli	Los Angeles Directory Co.
1936	COEBF	Los Angeles Directory Co.
1933	Cole B F	Los Angeles Directory Co.

721 23RD ST

<u>Year</u>	<u>Uses</u>	<u>Source</u>
2014	ANDREW MILLER	Cole Information Services
2006	a WYARD Brett	Haines Co., Inc.
2004	CATHY CALHOUN	Cole Information Services
2000	PENSKE Gregory	Haines & Company
1991	GALLOWAY KEN	Pacific Bell
	Gallow ay Ken	Pacific Bell
1985	GALLOWAY KEN	Pacific Bell
1980	Gallow ay Ken	Pacific Telephone
1975	GALLOWAY KEN	Pacific Telephone
1970	GALLOWAY KEN	Pacific Telephone

<u>Year</u>	<u>Uses</u>	<u>Source</u>
1962	GREENWAY RICHARD	Pacific Telephone
1958	ROSS ROBT LEE	Pacific Telephone
1954	Pear Ce Gene E EX	R. L. Polk & Co.
	PEARCE GENE E	R. L. Polk & Co.
1948	Charles R U	Los Angeles Directory Co.
1940	I Charles	Los Angeles Directory Co.
1936	CHARLES R U (O)	Los Angeles Directory Co.
1933	Charles R U ao	Los Angeles Directory Co.
1928	Charles R U	Los Angeles Directory Co.
	Davies MB	Los Angeles Directory Co.

722 23RD ST

<u>Year</u>	<u>Uses</u>	<u>Source</u>
2014	SUZANNE RICHARDS	Cole Information Services
2009	SUZANNE RICHARDS	Cole Information Services
2006	No Current Listing	Haines Co., Inc.
2004	SUZANNE RICHARDS	Cole Information Services
2000	RICHARDS John	Haines & Company
1999	OCCUPANT UNKNOWN	Cole Information Services
	SUZANNE RICHARDS	Cole Information Services
1994	RICHARDS, JOHN M	Cole Information Services
1985	RICHARDS JOHN M	Pacific Bell
1980	Richards K	Pacific Telephone
	Richards K	Pacific Telephone
	Richards Jordan	Pacific Telephone
	Richards John M	Pacific Telephone
1970	NEWKIRK JOEL	Pacific Telephone
1965	BARNARD B THOS	Pacific Telephone
1962	BARNARD B THOS	Pacific Telephone
1958	BARNARD BEN	Pacific Telephone
1954	BARNARD BEN	R. L. Polk & Co.
	Irueger R Norton EX	R. L. Polk & Co.
1948	Turpie W H	Los Angeles Directory Co.

725 23RD ST

<u>Year</u>	<u>Uses</u>	<u>Source</u>
2014	SHIELA QUARRY	Cole Information Services
2009	RITA QUARRY	Cole Information Services
2006	No Current Listing	Haines Co., Inc.
2004	OCCUPANT UNKNOWN	Cole Information Services
2000	QUARRY Rita	Haines & Company
1999	RITA QUARRY	Cole Information Services
1994	ABLE, ART	Cole Information Services
	QUARRY, CAL	Cole Information Services
1991	QUARRYRITA	Pacific Bell
	QUARRYCAL	Pacific Bell
	e ARTESIA	Pacific Bell
	Quarry Cal	Pacific Bell
	E ARTESIA	Pacific Bell
	Quarry Rita	Pacific Bell
1985	QUARRY H J	Pacific Bell
1980	Quarry H J	Pacific Telephone
	Quarry Rita	Pacific Telephone
1965	GINGRICH G A	Pacific Telephone
1962	GINGRICH G A	Pacific Telephone
1958	GINGRICH G A R	Pacific Telephone
1954	Gingrich Bess E Mrs EX	R. L. Polk & Co.
	GINGRICH G A R	R. L. Polk & Co.
1948	Gingrich G A	Los Angeles Directory Co.
1940	Gingrich	Los Angeles Directory Co.
1936	GINGRICH C A (O)	Los Angeles Directory Co.

728 23RD ST

<u>Year</u>	<u>Uses</u>	<u>Source</u>
2014	24 LOCKSMITH	Cole Information Services
	GUIDO GERMANO	Cole Information Services
2009	STEVEN PRESSMAN	Cole Information Services
2006	PRess MAN Steven	Haines Co., Inc.

<u>Year</u>	<u>Uses</u>	<u>Source</u>
2004	STEVEN PRESSMAN	Cole Information Services
2000	FEILER William	Haines & Company
1999	STEVEN PRESSMAN	Cole Information Services
1980	Snow den Jas E	Pacific Telephone
1970	COLVIN JAS R	Pacific Telephone
1965	ORR-WESLEY	Pacific Telephone
1962	ORR WESLEY	Pacific Telephone
1958	THORNE JOHN M INC ENGNRS	Pacific Telephone
1954	Orr Wesley L EX	R. L. Polk & Co.
	RIESZ RUDOLPH F	R. L. Polk & Co.
1948	Orr W L	Los Angeles Directory Co.
1940	ATh ompsox	Los Angeles Directory Co.
1936	BOCLSEMS HENRY (O)	Los Angeles Directory Co.
1933	Rough A J	Los Angeles Directory Co.
1928	Boelsema Henry	Los Angeles Directory Co.

729 23RD ST

<u>Year</u>	<u>Uses</u>	<u>Source</u>
1928	Hogg C J	Los Angeles Directory Co.

733 23RD ST

<u>Year</u>	<u>Uses</u>	<u>Source</u>
2014	DAVID NAIM	Cole Information Services
2009	OCCUPANT UNKNOWN	Cole Information Services
2006	NAIM David	Haines Co., Inc.
2004	DAVID NAIM	Cole Information Services
2000	NAIM David 00 C	Haines & Company
1991	Rentsch LOS ANGELES	Pacific Bell
1985	RENTSCH L A	Pacific Bell
1980	Rentsch LOS ANGELES	Pacific Telephone
1970	RENTSCH L A	Pacific Telephone
1965	RENTSCH L A	Pacific Telephone
1962	RENTSCH LOS ANGELES	Pacific Telephone
1958	RENTSCH L A R	Pacific Telephone

<u>Year</u>	<u>Uses</u>	<u>Source</u>
1954	Rentsch Lawrence A EX	R. L. Polk & Co.
	RENTSCH L A R	R. L. Polk & Co.
1948	Rentsch L A	Los Angeles Directory Co.
1940	Rentsch I	Los Angeles Directory Co.

734 23RD ST

<u>Year</u>	<u>Uses</u>	<u>Source</u>
2014	OCCUPANT UNKNOWN	Cole Information Services
2009	ALANALTER	Cole Information Services
2006	ALTER Alan	Haines Co., Inc.
2004	ALANALTER	Cole Information Services
2000	ALTER Alan	Haines & Company
1999	ALAN ALTER	Cole Information Services

736 23RD ST

<u>Year</u>	<u>Uses</u>	<u>Source</u>
1958	LAWRENCE RENO	Pacific Telephone
1954	HANSON RICHARD B	R. L. Polk & Co.
	Vacant	R. L. Polk & Co.
1948	Hansen Richd	Los Angeles Directory Co.
1940	Scriven T	Los Angeles Directory Co.

737 23RD ST

<u>Year</u>	<u>Uses</u>	<u>Source</u>
1976	Mc Coy Alline	Pacific Telephone
	Mc Coy Archie	Pacific Telephone
	Mc Coy Charlie	Pacific Telephone

739 23RD ST

<u>Year</u>	<u>Uses</u>	<u>Source</u>
2014	SCOTT KLEIN	Cole Information Services
2009	STEVEN MUSELES	Cole Information Services
2006	ADLER Scott	Haines Co., Inc.
2004	SCOTT ADLER	Cole Information Services
2000	ADLER Scott	Haines & Company

<u>Year</u>	<u>Uses</u>	<u>Source</u>
1999	STEVEN MUSELES	Cole Information Services
1991	DAVISON NAN& ROY	Pacific Bell
	Davison Nan& Roy	Pacific Bell
1985	DAVISON ROY	Pacific Bell
1980	Davison Roy	Pacific Telephone
1975	DAVISON ROY	Pacific Telephone
1970	DAVISON ROY	Pacific Telephone
1965	DAVISON ROY	Pacific Telephone
1962	DAVISON ROY	Pacific Telephone
1958	ARMSTRONG PHILIP N	Pacific Telephone
1954	Petersen Wm C EX	R. L. Polk & Co.
	PETERSEN WILLIAM C R	R. L. Polk & Co.
1948	Petersen W C	Los Angeles Directory Co.
1940	Sanfd Td J N	Los Angeles Directory Co.
1936	FERREE E C	Los Angeles Directory Co.
1933	Vacant	Los Angeles Directory Co.
1928	Holson Dw ight	Los Angeles Directory Co.

742 23RD ST

<u>Year</u>	<u>Uses</u>	<u>Source</u>
2014	CHARLES LOUY	Cole Information Services
2009	CHARLES LOUY	Cole Information Services
2006	No Current Listing	Haines Co., Inc.
2004	CHARLES LOUY	Cole Information Services
2000	CRANFIELD Gloria	Haines & Company
1999	CHARLES LOUY	Cole Information Services

746 23RD ST

<u>Year</u>	<u>Uses</u>	<u>Source</u>
1976	How ard Blanche D	Pacific Telephone

747 23RD ST

<u>Year</u>	<u>Uses</u>	<u>Source</u>
2014	MORAD MEMARZADEH	Cole Information Services

<u>Year</u>	<u>Uses</u>	<u>Source</u>
2009	JOHN GAGLIOTI	Cole Information Services
2006	BOUTROS Nosshi	Haines Co., Inc.
2004	JUOZAS KOJELIS	Cole Information Services
2000	KOJELIS Jos	Haines & Company
1999	JOHN GAGLIOTI	Cole Information Services
1994	KOJELIS, JOSEPH	Cole Information Services
1991	KO EFSJOS	Pacific Bell
	Ko efs Jos	Pacific Bell
1980	Kojelis Jos	Pacific Telephone
1975	KOJELIS JOS	Pacific Telephone
1970	BOGAS STANHOPES	Pacific Telephone
1965	BOGGS STANHOPE S	Pacific Telephone
1962	BOGGS STANHOPE S	Pacific Telephone
1958	BOGGS STANHOPE S R	Pacific Telephone
1954	Boggs Stanhope S EX	R. L. Polk & Co.
	BOGGS STANHOPE S R	R. L. Polk & Co.
1948	Boggs S S	Los Angeles Directory Co.
1940	Boggs S S	Los Angeles Directory Co.

748 23RD ST

<u>Year</u>	<u>Uses</u>	<u>Source</u>
2014	JOAN VORPAHL	Cole Information Services
2009	OCCUPANT UNKNOWN	Cole Information Services
2004	PATRICIA RUSSELL	Cole Information Services
1999	OCCUPANT UNKNOWN	Cole Information Services

752 23RD ST

<u>Year</u>	<u>Uses</u>	<u>Source</u>
2014	RITA QUARRY	Cole Information Services

754 23RD ST

<u>Year</u>	<u>Uses</u>	<u>Source</u>
2014	RICHARD SMITH	Cole Information Services
2009	ESKANDAR KHALIFIAN	Cole Information Services

<u>Year</u>	<u>Uses</u>	<u>Source</u>
2006	a KHALIFIANE	Haines Co., Inc.
2004	SOUSAN AGHALARPOUR	Cole Information Services
2000	KHALIFIAN E	Haines & Company
	X MONTANA AV	Haines & Company
1999	ESKANDAR KHALIFIAN	Cole Information Services
1980	Khalif lan Eskandar	Pacific Telephone

756 23RD ST

<u>Year</u>	<u>Uses</u>	<u>Source</u>
1976	Anderson Paralaee Vincent	Pacific Telephone

758 23RD ST

<u>Year</u>	<u>Uses</u>	<u>Source</u>
1976	Roberson Minnie C	Pacific Telephone

802 23RD ST

<u>Year</u>	<u>Uses</u>	<u>Source</u>
2014	RICHARD TYLER	Cole Information Services
	CYNTHIA TORREA	Cole Information Services
2009	PETER GIBSON	Cole Information Services
2006	No Current Listing	Haines Co., Inc.
2004	SETH HARVEY	Cole Information Services
2000	COWAN Robert	Haines & Company
1999	PETER GIBSON	Cole Information Services
1994	STROMOSKI, CHARLES A	Cole Information Services
1991	STROMOSKI CHAS A	Pacific Bell
	Stromoski Chas A	Pacific Bell
1985	KAUFMAN PAUL	Pacific Bell
	LARSENN	Pacific Bell
	SKINNERS	Pacific Bell
	STROMOSKI CHAS A	Pacific Bell
1980	Larsen N	Pacific Telephone
	Mathor Jos	Pacific Telephone
1975	HENNING JOHN	Pacific Telephone

<u>Year</u>	<u>Uses</u>	<u>Source</u>
1970	CANNONIL	Pacific Telephone
	EMERICK STEVEN	Pacific Telephone
	MARGOLIS MAYER	Pacific Telephone
1965	RITTENHOUSE DONALD L	Pacific Telephone
	FISSERS JOSEPHINE	Pacific Telephone
	DONOVAN WADE R	Pacific Telephone
1962	FAHRNER RICHARD L	Pacific Telephone
	FISSARS JOSEPHINE	Pacific Telephone
1958	FISSERS JOSEPHINE	Pacific Telephone
	FRINTZER BRITA M	Pacific Telephone
	RUNOLFSON TAYLOR R	Pacific Telephone
	SMITH MARGARET E	Pacific Telephone
1954	a Runolfson Taylor R EX	R. L. Polk & Co.
	b Vacant	R. L. Polk & Co.
	c Fissers Hilda EX	R. L. Polk & Co.
	d Ewing C Porter EX	R. L. Polk & Co.
	RUNOLFSON TAYLOR R	R. L. Polk & Co.
	FISSERS JOSEPHINE	R. L. Polk & Co.

805 23RD ST

<u>Year</u>	<u>Uses</u>	<u>Source</u>
2014	EVAN WASSERSTROM	Cole Information Services
	SUZANNE MASTERSON	Cole Information Services
2009	PAYAMYOUSES	Cole Information Services
	SUZANNE MASTERSON	Cole Information Services
	MARGARITA FRANCO	Cole Information Services
2006	YOUSES Payam	Haines Co., Inc.
2004	REBECCA GILLETTE	Cole Information Services
	ELSA PAULEY	Cole Information Services
	MARGARITA FRANCO	Cole Information Services
	ROB ULIN	Cole Information Services
	PAULEY ELSA PHD	Cole Information Services
2000	xxxx	Haines & Company

<u>Year</u>	<u>Uses</u>	<u>Source</u>
1999	SUZANNE MASTERSON	Cole Information Services
	MARGARITA FRANCO	Cole Information Services
	PAYAMYOUSES	Cole Information Services
1994	SHRIDER, M M	Cole Information Services
1991	POTTALA ARNEE	Pacific Bell
	SHRKDERMM	Pacific Bell
	Pottala MF LOS ANGELES 2082034	Pacific Bell
	Shrkder MM	Pacific Bell
	Potter A	Pacific Bell
	Pottala Arne E	Pacific Bell
1985	POTTALA ARNE E	Pacific Bell
	SHRIDER M M	Pacific Bell
1980	Jack Rick	Pacific Telephone
	Pottala Arne E	Pacific Telephone
	Shrider M M	Pacific Telephone
1975	HENDERSON J	Pacific Telephone
1970	BRENTON W B	Pacific Telephone
1965	LE CAIN CLIFFORD S	Pacific Telephone
1962	ABRAHAMER FREDA	Pacific Telephone
	WOLCOTT FRANCES ML	Pacific Telephone
1958	RHODES HOWARD W	Pacific Telephone
	WOLCOTT FRANCES M	Pacific Telephone
1954	a Gold Harry P EX	R. L. Polk & Co.
	b Rhodes Howard W EX	R. L. Polk & Co.
	GOLD H	R. L. Polk & Co.
	c Shrder Martha Mrs EX	R. L. Polk & Co.
	RHODES HOWARD W	R. L. Polk & Co.
1948	Barrett C V	Los Angeles Directory Co.

811 23RD ST

<u>Year</u>	<u>Uses</u>	<u>Source</u>
2014	MICHAEL ROTGIN	Cole Information Services
2006	VIRANIAzad	Haines Co., Inc.

<u>Year</u>	<u>Uses</u>	<u>Source</u>
2004	NAUSHAD MOOSA	Cole Information Services
	AZAD VIRANI	Cole Information Services
2000	VIRANI Azad	Haines & Company
1985	SOLOMON C	Pacific Bell
	VANOUDENAREN J	Pacific Bell
1980	Alexander Technique America Center For The	Pacific Telephone
	Feldenkrais Classes	Pacific Telephone
	Stranshy Judith	Pacific Telephone
	S STRASBAUGH STRONG 570	Pacific Telephone
1976	Alexander Center Alexander Technique American Center For The	Pacific Telephone
	Alexander Method Alexander Technique American Center For The	Pacific Telephone
	Alexander Technique American Center L For The	Pacific Telephone
1970	HUBBERT ROBT L	Pacific Telephone
1965	FOUCTH LESTER L	Pacific Telephone
1962	OBRIEN JOHN R	Pacific Telephone
1958	ADLER ETHEL	Pacific Telephone
	ADLER SIDNEY R	Pacific Telephone
1954	RSANTA MONICA	R. L. Polk & Co.
	Adler Sidney D EX	R. L. Polk & Co.
1948	Adler S D	Los Angeles Directory Co.
1940	Adamn s C L	Los Angeles Directory Co.
1936	VACANT	Los Angeles Directory Co.
1933	Vacant	Los Angeles Directory Co.
1928	Wilkinson M S Mrs	Los Angeles Directory Co.

813 23RD ST

<u>Year</u>	<u>Uses</u>	<u>Source</u>
2014	WILLIAM SHEEHY	Cole Information Services
2009	WILLIAM SHEEHY	Cole Information Services
2006	No Current Listing	Haines Co., Inc.
2004	OCCUPANT UNKNOWN	Cole Information Services

<u>Year</u>	<u>Uses</u>	<u>Source</u>
2000	TEITELL Jamey	Haines & Company
	TEITELL Margaret	Haines & Company
1999	WILLIAM SHEEHY	Cole Information Services
1991	Virani Azad	Pacific Bell
	VIRANIAZAD	Pacific Bell
1985	CHAMORRO R DOUGLAS	Pacific Bell
1980	Chamorro R Douglas	Pacific Telephone
1975	CARLISLE ROBT G	Pacific Telephone
1970	MEDOFF CRAIG	Pacific Telephone

814 23RD ST

<u>Year</u>	<u>Uses</u>	<u>Source</u>
2014	SETH KIVNICK	Cole Information Services
2009	SETH KIVNICK	Cole Information Services
2006	a KIVNICK Seth	Haines Co., Inc.
2004	SETH KIVNICK	Cole Information Services
2000	KIVNICK Seth	Haines & Company
1999	SETH KIVNICK	Cole Information Services
1994	PLACHOWSKI, A	Cole Information Services
1975	PLACHOWSKI MARK	Pacific Telephone
1958	BARTER SUSAN M	Pacific Telephone
1954	Barter Susan	R. L. Polk & Co.
1948	Kaplan E L	Los Angeles Directory Co.
1940	Bouset MR	Los Angeles Directory Co.
1936	SUITS J C	Los Angeles Directory Co.
1933	Suits 3 C	Los Angeles Directory Co.
1928	Hutchinson G W	Los Angeles Directory Co.

817 23RD ST

<u>Year</u>	<u>Uses</u>	<u>Source</u>
2014	SHIELA BAIRD	Cole Information Services
2009	OCCUPANT UNKNOWN	Cole Information Services
2004	OCCUPANT UNKNOWN	Cole Information Services
2000	BAIRD Raymond	Haines & Company

<u>Year</u>	<u>Uses</u>	<u>Source</u>
1970	ISACENKO ALEXANDER V	Pacific Telephone
1962	PAVILLONIS ADRIENNEB	Pacific Telephone
1958	HANLEY DOROTHY MARIE	Pacific Telephone
	JOHNSTON MINA	Pacific Telephone
1954	Hanley Dorothy M Mrs E 5 X	R. L. Polk & Co.
	HANLEY DOROTHY MLARIE	R. L. Polk & Co.
	JOHNSTON NVINA	R. L. Polk & Co.
1948	Royall W B	Los Angeles Directory Co.
1940	Frey Henry	Los Angeles Directory Co.
1936	FREY HONRY	Los Angeles Directory Co.
1933	Frey Henry Co	Los Angeles Directory Co.
1928	Frey Henry	Los Angeles Directory Co.

818 23RD ST

<u>Year</u>	<u>Uses</u>	<u>Source</u>
2014	OCCUPANT UNKNOWN	Cole Information Services
2009	JOHN DADO	Cole Information Services
2006	a DADO John	Haines Co., Inc.
2004	CRAIG FANNING	Cole Information Services
2000	DIPEGO Gerald	Haines & Company
1999	JOHN DADO	Cole Information Services
1985	BRIEN KATHYLEEN & MONAHAN M	Pacific Bell
	MONAHAN MICHAEL & OBRIEN K	Pacific Bell
1965	ZADIAN ANITA MRS	Pacific Telephone
1962	ZADIAN ANITA MRS	Pacific Telephone
1958	ZADIAN ANITA MRS R	Pacific Telephone
1954	ZADIAN ANITA MRS R	R. L. Polk & Co.
1948	Zadian J W	Los Angeles Directory Co.
1940	Gomez E M Mrs	Los Angeles Directory Co.
1936	COMEZ B M MRS	Los Angeles Directory Co.
1933	Germain Janet Mrs	Los Angeles Directory Co.
1928	Sanders Harry	Los Angeles Directory Co.

819 23RD ST

<u>Year</u>	<u>Uses</u>	<u>Source</u>
1976	La Joie Jos H	Pacific Telephone

823 23RD ST

<u>Year</u>	<u>Uses</u>	<u>Source</u>
2014	G VURDES	Cole Information Services
2009	D TRACTENBERG	Cole Information Services
2006	No Current Listing	Haines Co., Inc.
2000	SILVERSTEIN James	Haines & Company
1999	D TRACTENBERG	Cole Information Services
	OCCUPANT UNKNOWN	Cole Information Services
1994	BERMAN, FAY	Cole Information Services
1991	Berman Fay	Pacific Bell
	BERMAN FAY	Pacific Bell
1985	BERMAN FAY	Pacific Bell
1980	Berman Fay	Pacific Telephone
1975	BERMAN FAY	Pacific Telephone
1965	BERMAN FAY	Pacific Telephone
1962	3ERMAN FAY	Pacific Telephone
1958	BERMAN FAY R	Pacific Telephone
1954	BERMAN FAY R	R. L. Polk & Co.
	Bexrman Fay S Mrs EX	R. L. Polk & Co.
1948	Berman Fay S	Los Angeles Directory Co.
1940	Vacant	Los Angeles Directory Co.

824 23RD ST

<u>Year</u>	<u>Uses</u>	<u>Source</u>
2014	DAVID WILLIAMS	Cole Information Services
2009	SUSAN PRESTON-MARTIN	Cole Information Services
2004	DAVID WILLIAMS	Cole Information Services
2000	WILLIAMS David 00 B	Haines & Company
1999	SUSAN PRESTON-MARTIN	Cole Information Services
1991	WILLIAMS DAVID R	Pacific Bell
	PRESTON-MARTIN S	Pacific Bell

<u>Year</u>	<u>Uses</u>	<u>Source</u>
1991	Preston Martin S	Pacific Bell
	Williams David R	Pacific Bell
1985	LEDUC T	Pacific Bell
	LEDUC EUIAN	Pacific Bell
	DE-ATLEY JANET	Pacific Bell
	DE-ATLEY JANET	Pacific Bell
1975	MARTIN SUSAN P	Pacific Telephone
1970	MORAN JOHN D	Pacific Telephone
1965	MEYER RALPH DICK	Pacific Telephone
1962	STEWART ARTHUR T	Pacific Telephone
	STEWART BETTY	Pacific Telephone
1958	STEWART ARTHUR T R	Pacific Telephone
1954	Br owne Josephine B Mrs EX	R. L. Polk & Co.
	BROWNE JOSEPHINE MRS R	R. L. Polk & Co.
	STEWART ARTHUR T R	R. L. Polk & Co.
	Stew arrt Arth T EX	R. L. Polk & Co.
1948	Browne Josephine Mrs	Los Angeles Directory Co.
1940	Browne Josephine Mrs	Los Angeles Directory Co.
1936	DESMOND T C	Los Angeles Directory Co.
1933	Manning F W	Los Angeles Directory Co.
1928	Benedict F M Mrs	Los Angeles Directory Co.
	Johnson ET Mrs	Los Angeles Directory Co.

827 23RD ST

<u>Year</u>	<u>Uses</u>	<u>Source</u>
2014	SCOTT BREMEN	Cole Information Services
2009	WENDY MAIDMEN	Cole Information Services
2006	WUHao	Haines Co., Inc.
	BREMEN Scott	Haines Co., Inc.
2004	K SCIARRA	Cole Information Services
2000	WU Hao	Haines & Company
1999	WENDY MAIDMEN	Cole Information Services
1985	IKOLA GEO H	Pacific Bell

<u>Year</u>	<u>Uses</u>	<u>Source</u>
1980	Ikola Geo H	Pacific Telephone
1976	Gonzalez Jose A	Pacific Telephone
1975	IKALA GEORGE H	Pacific Telephone
1970	IKOLA GEO H	Pacific Telephone
1965	IKOLA GEO H	Pacific Telephone
1962	IKOLA GEO H	Pacific Telephone
1958	IKOLA GEO H	Pacific Telephone
1954	Ikola Geo H EX	R. L. Polk & Co.
	IKOLA GEO H	R. L. Polk & Co.
1948	McKenzie J E	Los Angeles Directory Co.
1940	Mc Kenzie J A	Los Angeles Directory Co.
1936	MCKENZIE J A (O)	Los Angeles Directory Co.
1933	Weaver L R Co	Los Angeles Directory Co.
1928	Weaver L B	Los Angeles Directory Co.

828 23RD ST

<u>Year</u>	<u>Uses</u>	<u>Source</u>
2014	ARDALAN DAVARIFAR	Cole Information Services
2006	ROHANI Zara	Haines Co., Inc.
	a DAVARIFAR	Haines Co., Inc.
	Mohammad	Haines Co., Inc.
2004	SARA SALANATIAN	Cole Information Services
2000	DAVARIFAR Mohamad	Haines & Company
1994	EVANS, HARRY W	Cole Information Services
	DAVRIFAR, MOHAMED	Cole Information Services
1991	Evans Simone	Pacific Bell
1980	Evans Harry W & Simone M	Pacific Telephone
1975	EVANS HARRY W	Pacific Telephone
1970	STROWGER J E	Pacific Telephone
1965	WELKER RUSSELL A	Pacific Telephone
1962	DYER EUGENE H DDS	Pacific Telephone
1958	BURNS ARTHUR	Pacific Telephone
1954	Burns Arth EX	R. L. Polk & Co.

<u>Year</u>	<u>Uses</u>	<u>Source</u>
1948	Davis C W	Los Angeles Directory Co.
1940	Webb H H	Los Angeles Directory Co.
1936	VACANT	Los Angeles Directory Co.
1933	Boynton E D	Los Angeles Directory Co.

832 23RD ST

<u>Year</u>	<u>Uses</u>	<u>Source</u>
2014	DAVID WOON	Cole Information Services
2009	OCCUPANT UNKNOWN	Cole Information Services
2006	a WOON Richard	Haines Co., Inc.
2004	OCCUPANT UNKNOWN	Cole Information Services
2000	WOON Richard	Haines & Company
1980	Mac Donald D M	Pacific Telephone
	Robertson Ethel B	Pacific Telephone
1975	MAC DONALD D M	Pacific Telephone
1970	ROBERTSON ETHEL BARTLETT	Pacific Telephone
1965	ROBERTSON ETHEL BARTLETT	Pacific Telephone
1962	ROBERTSON ETHEL BARTLETT	Pacific Telephone
1958	PLOOF GUY B	Pacific Telephone
1954	Paul Eunice M Mrs C EX	R. L. Polk & Co.
	PAUL R F	R. L. Polk & Co.
1948	Paul R F	Los Angeles Directory Co.
1940	Paul R F	Los Angeles Directory Co.
1936	PAUL R F (O)	Los Angeles Directory Co.
1933	Paul Rudolph Co	Los Angeles Directory Co.
1928	Krake E L	Los Angeles Directory Co.

833 23RD ST

<u>Year</u>	<u>Uses</u>	<u>Source</u>
2014	JASON LIN	Cole Information Services
	JASON LIN	Cole Information Services
2009	Y CHIU	Cole Information Services
	Y CHIU	Cole Information Services
2006	LIN Guan	Haines Co., Inc.

<u>Year</u>	<u>Uses</u>	<u>Source</u>
2006	CHIU Y M	Haines Co., Inc.
2004	Y CHIU	Cole Information Services
	Y CHIU	Cole Information Services
2000	WANG Marshall	Haines & Company
	LIN Guan 00 E	Haines & Company
	CHIU Y M	Haines & Company
1999	Y CHIU	Cole Information Services
	Y CHIU	Cole Information Services
1985	STONE J	Pacific Bell
1980	Stone J	Pacific Telephone
1975	HUMPHREYS W F	Pacific Telephone
1970	HUMPHREYS W F	Pacific Telephone
1965	H & H LAWN SERV	Pacific Telephone
1962	KAPLAN LEAH	Pacific Telephone
1958	KAPLAN LEAH	Pacific Telephone
1954	Kaplan XLeah Mrs EX	R. L. Polk & Co.
	KAPLAN LEAH	R. L. Polk & Co.
1948	Woodburn I M	Los Angeles Directory Co.
1940	Woodburn I M	Los Angeles Directory Co.

837 23RD ST

<u>Year</u>	<u>Uses</u>	<u>Source</u>
1976	Mendoza Jose Miranda	Pacific Telephone

840 23RD ST

<u>Year</u>	<u>Uses</u>	<u>Source</u>
2014	DAVID NICOL	Cole Information Services
2009	DAVID NICOL	Cole Information Services
2006	a NICOL David	Haines Co., Inc.
2004	DAVID NICOL	Cole Information Services
2000	LAUFER Isaac 00 CD	Haines & Company
1999	DAVID NICOL	Cole Information Services
1980	Sunset Video Inc	Pacific Telephone
1970	MURPHY E C DR	Pacific Telephone

<u>Year</u>	<u>Uses</u>	<u>Source</u>
1965	MURPHY E C DR	Pacific Telephone
1962	LURPHY ECDR	Pacific Telephone
1958	MURPHY ECDRR	Pacific Telephone
1954	Mxurphy Emmett C EX	R. L. Polk & Co.
	MURPHY E C DR R	R. L. Polk & Co.
1948	Murphy EC	Los Angeles Directory Co.
1940	Feenan G H	Los Angeles Directory Co.

841 23RD ST

<u>Year</u>	<u>Uses</u>	<u>Source</u>
2014	OCCUPANT UNKNOWN	Cole Information Services
2009	RAPHAEL SWARTZ	Cole Information Services
2006	SWARTZ Raphael	Haines Co., Inc.
2004	OCCUPANT UNKNOWN	Cole Information Services
2000	SWARTZ Raphael 00 S	Haines & Company
1999	RAPHAEL SWARTZ	Cole Information Services
	OCCUPANT UNKNOWN	Cole Information Services
1976	Ochoa Rodolfo	Pacific Telephone
1965	REUBLIN FRANK	Pacific Telephone
1962	REUBLIN FRANK	Pacific Telephone
1958	REUBLIN FRANK	Pacific Telephone
1954	Reu Lzblin Frank EX	R. L. Polk & Co.
	REUBLIN FRANK	R. L. Polk & Co.
1948	Grisw old O H	Los Angeles Directory Co.
1940	Turner W L N	Los Angeles Directory Co.
1936	VACANT	Los Angeles Directory Co.
1933	Myers J S	Los Angeles Directory Co.

843 23RD ST

<u>Year</u>	<u>Uses</u>	<u>Source</u>
2014	ARNOLD VINSTEIN	Cole Information Services
2009	ARNOLD VINSTEIN	Cole Information Services
2006	o VINSTEIN Arnold	Haines Co., Inc.
2004	ARNOLD VINSTEIN	Cole Information Services

<u>Year</u>	<u>Uses</u>	<u>Source</u>
2000	VINSTEIN Arnold	Haines & Company
1999	ARNOLD VINSTEIN	Cole Information Services
1994	GRAY, JAMES R	Cole Information Services
1991	Gray Jas R	Pacific Bell
	Gray Jimmy	Pacific Bell
	Gray K SANTA MONICA 3959621	Pacific Bell
	Gray K PLAYA DEL REY 8210147	Pacific Bell
	GRAYJASR	Pacific Bell
	GRAY JIMMY	Pacific Bell
1985	GRAY JAS R	Pacific Bell
	GRAY JIMMY	Pacific Bell
1980	Gray Jas R	Pacific Telephone
1975	GRAY JAS R	Pacific Telephone
1970	HOWLAND DONALD R	Pacific Telephone
	HOWLAND DONALD R	Pacific Telephone
1965	HOWLAND DONALD R	Pacific Telephone
1962	HOWLAND DONALD R	Pacific Telephone
1958	HOWLAND DONALD R	Pacific Telephone
1954	Marshall Mary Lou Mrs EXi 15 8556 G	R. L. Polk & Co.
	MARSHALL MARY LOU	R. L. Polk & Co.
	MARSHALL MONTGOMERY C	R. L. Polk & Co.
1948	ODonnell M E Mrs	Los Angeles Directory Co.
	ODonnell S J bldg contr	Los Angeles Directory Co.
1940	ODonnell H J bldg contr	Los Angeles Directory Co.
1936	OIONNELL HARRY BLDG CONTR (O)	Los Angeles Directory Co.
1933	ODonnell Harry bldg contr o	Los Angeles Directory Co.
1928	Foss J H	Los Angeles Directory Co.
	ODonnell Harry	Los Angeles Directory Co.

844 23RD ST

<u>Year</u>	<u>Uses</u>	<u>Source</u>
2014	HELENE ARAVANIS	Cole Information Services
2009	THEOPHANIS ARAVANIS	Cole Information Services

<u>Year</u>	<u>Uses</u>	<u>Source</u>
2006	Theophanis	Haines Co., Inc.
	o ARAVANIS	Haines Co., Inc.
2004	THEOPHANIS ARAVANIS	Cole Information Services
2000	ARAVANIS T 00 I	Haines & Company
1999	OCCUPANT UNKNOWN	Cole Information Services
	THEOPHANIS ARAVANIS	Cole Information Services
1994	ARAVANIS, WILLIAM	Cole Information Services
1991	Aravanis Wm	Pacific Bell
	ARAVANISWM	Pacific Bell
1980	Hamilton Harry H	Pacific Telephone
1975	HAMILTON HARRY H	Pacific Telephone
1970	BOWRON MILTON J	Pacific Telephone
1965	NORRIS RUTH	Pacific Telephone
	MALLERY A W	Pacific Telephone
1962	MEALLERY A W	Pacific Telephone
	HILL CAROLYN MRS	Pacific Telephone
1958	STONEHAM BARBARA L	Pacific Telephone
	MLALLERY A W R	Pacific Telephone
1954	Mallery Albert W EX	R. L. Polk & Co.
	STONEHAM BARBARA L	R. L. Polk & Co.
	MALLERY A W R	R. L. Polk & Co.
1948	Mallery A W	Los Angeles Directory Co.
1940	Mallery A WR	Los Angeles Directory Co.
1936	MALLERY A W (O)	Los Angeles Directory Co.
1933	Mallery A W	Los Angeles Directory Co.
1928	Vacant	Los Angeles Directory Co.

847 23RD ST

<u>Year</u>	<u>Uses</u>	<u>Source</u>
2014	JEANNE FUJIMOTO	Cole Information Services
2009	JEANNE INOUYE	Cole Information Services
2006	INOUYEJ	Haines Co., Inc.
2004	JEAN INOUYE	Cole Information Services

<u>Source</u>
laines & Company
Cole Information Services
acific Telephone
R. L. Polk & Co.
R. L. Polk & Co.
os Angeles Directory Co.
os Angeles Directory Co.
1 2 2

848 23RD ST

<u>Year</u>	<u>Uses</u>	<u>Source</u>
2014	OCCUPANT UNKNOWN	Cole Information Services
2009	N ROGERS	Cole Information Services
2006	ROGERS NH	Haines Co., Inc.
2004	NANCY ROGERS	Cole Information Services
2000	ROGERS NORTH HOLLYWOOD	Haines & Company
	THIEL Susan	Haines & Company
1999	N ROGERS	Cole Information Services
	NANCY ROGERS	Cole Information Services
1994	HILBERT, BERNAL W	Cole Information Services
	ROGERS, NANCY H	Cole Information Services
1991	Rogers PMAR VISTA	Pacific Bell
	Rogers NH	Pacific Bell
	Hilbert Bernal W	Pacific Bell
	ROGERS N H	Pacific Bell
	HILBERT BERNAL W	Pacific Bell
1985	ROGERS N H	Pacific Bell
	ROGERS JEFF & KAREN	Pacific Bell
	HILBERTBEMALW	Pacific Bell
1980	Rogers NV	Pacific Telephone

<u>Year</u>	<u>Uses</u>	<u>Source</u>
1980	Rogers N H	Pacific Telephone
	Hilbert Bernal W	Pacific Telephone
1975	HILBERT BERNAL W	Pacific Telephone
1970	DAWSON A L	Pacific Telephone
	CALIFANO FRANK R	Pacific Telephone
1965	DAWSON A L	Pacific Telephone
1964	CALIFANO FRANK R	Pacific Telephone
1962	DAWSON A L	Pacific Telephone
1960	CALIFANO FRANK R	Pacific Telephone
1958	HUMPHREY MINNIE R	Pacific Telephone
1957	CALIFANO FRANK R	Pacific Telephone
1954	Humphrey Minnie W EX	R. L. Polk & Co.
	HUMPHREY MINNIE R	R. L. Polk & Co.
1948	Humphrey Minnie W	Los Angeles Directory Co.
1940	4 Humphrey Minnie W	Los Angeles Directory Co.
1936	HUMPHREY MINNIE W (O)	Los Angeles Directory Co.

849 23RD ST

<u>Year</u>	<u>Uses</u>	<u>Source</u>
1976	Lopez Juan	Pacific Telephone

853 23RD ST

<u>Year</u>	<u>Uses</u>	<u>Source</u>
2014	KENNETH BROMBERG	Cole Information Services
2009	KENNETH BROMBERG	Cole Information Services
2006	BROMBERG Kenneth	Haines Co., Inc.
2004	KENNETH BROMBERG	Cole Information Services
2000	BROMBERG Kenneth	Haines & Company
1999	KENNETH BROMBERG	Cole Information Services
1991	Bronberg E 8394619	Pacific Bell
	BROMBERGCAROL&KENETH	Pacific Bell
	Bromberg Carol&Keneth	Pacific Bell
1980	Arnold D G	Pacific Telephone
1970	SCHUMACHER HARRIET	Pacific Telephone

<u>Year</u>	<u>Uses</u>	<u>Source</u>
1962	HEWITT ROBT J	Pacific Telephone
1958	EVINE ROBT A	Pacific Telephone
1954	New fielci Lee J EX	R. L. Polk & Co.
	NEWFIELD LEE J	R. L. Polk & Co.
1948	Kinkade H M	Los Angeles Directory Co.
1940	Kinkead H M	Los Angeles Directory Co.
1936	KLNKEAD H M	Los Angeles Directory Co.
1933	Kinkead H M	Los Angeles Directory Co.
1928	Kinkead H M	Los Angeles Directory Co.

854 23RD ST

<u>Year</u>	<u>Uses</u>	<u>Source</u>
2014	TOM JACOBSON	Cole Information Services
2009	TIMOTHY HARTRICK	Cole Information Services
2006	BARTOCCINI Richard	Haines Co., Inc.
2004	OCCUPANT UNKNOWN	Cole Information Services
2000	FIGUEROA Wm G MD	Haines & Company
1999	TIMOTHY HARTRICK	Cole Information Services
	OCCUPANT UNKNOWN	Cole Information Services
	FIGUEROA WILLIAM G MD	Cole Information Services
1994	FIGUEROA, WILLIAM B	Cole Information Services
1980	Figueroa Wm G MD	Pacific Telephone
1975	FIGUEROA WN MGMD	Pacific Telephone
1970	FLGUEROA WM G MD	Pacific Telephone
1965	FIGUEROA WM G MD	Pacific Telephone
1962	FIGUEROA WM G MD	Pacific Telephone
1958	FIMUEROAWM G MD	Pacific Telephone
1954	Figuieroa Wm G EX	R. L. Polk & Co.
	FIGUEROA WM G MD	R. L. Polk & Co.
1948	Gottesman M J	Los Angeles Directory Co.
1940	Skinner R C	Los Angeles Directory Co.
1936	SKINNER R C	Los Angeles Directory Co.
1933	Skinner R C	Los Angeles Directory Co.

<u>Year</u> <u>Uses</u> <u>Source</u>

1928 Vacant Los Angeles Directory Co.

856 23RD ST

<u>Year</u> <u>Uses</u> <u>Source</u>

1976 Strangers Rest Baptist Church Pacific Telephone

859 23RD ST

<u>Year</u>	<u>Uses</u>	<u>Source</u>
2014	OCCUPANT UNKNOWN	Cole Information Services
2009	RYAN MCNAIRY	Cole Information Services
2004	SIDNEY STARKMAN	Cole Information Services
2000	REED Jason	Haines & Company
1999	RYAN MCNAIRY	Cole Information Services
	OCCUPANT UNKNOWN	Cole Information Services
1994	REED, JASON C	Cole Information Services
1991	Reed Jason C & Christine E	Pacific Bell
	REED JASON C & CHRISTINE E	Pacific Bell
1985	REED JASON C & CHRISTINE E	Pacific Bell
1980	Reed Jason C & Christine E	Pacific Telephone
1970	COSSEY HH	Pacific Telephone
1965	COSSEY HH	Pacific Telephone
1962	COSSEY HH	Pacific Telephone
1958	COSSEY HH	Pacific Telephone
1954	COSSEY HH	R. L. Polk & Co.
	Cossey Henry H C EX	R. L. Polk & Co.
1948	Cossey H H	Los Angeles Directory Co.

860 23RD ST

<u>Year</u>	<u>Uses</u>	<u>Source</u>
2014	LIONEL SOBEL	Cole Information Services
2009	LIONEL SOBEL	Cole Information Services
2006	S 08 ELLon	Haines Co., Inc.
	a SOBEL Lon	Haines Co., Inc.
2004	LIONEL SOBEL	Cole Information Services

<u>Year</u>	<u>Uses</u>	<u>Source</u>
2000	ENTERTAINMENT LAW REPORTER 310 829 9335 I	Haines & Company
	SOBEL Lon 310 829 56a	Haines & Company
	X IDAHO AV	Haines & Company
1999	ENTERTAINMENT LAW REPORTER	Cole Information Services
	LIONEL SOBEL	Cole Information Services
1994	ENTERTNMNT LAW	Cole Information Services
	SOBEL, LON	Cole Information Services
1991	Sobdel Lon	Pacific Bell
	ENTERTAINMENT LAW REPORTER SANTA MONICA	Pacific Bell
	Entertainment Law Reporter	Pacific Bell
	Sobel M LOS ANGELES 3902011	Pacific Bell
	SOBDEL LON	Pacific Bell
1985	SOBEL LON	Pacific Bell
1980	Hobbs LJ	Pacific Telephone
1965	WILTSEJA	Pacific Telephone
1962	WILTSE J A	Pacific Telephone
1958	WILTSE J A R	Pacific Telephone
1954	Wi Ltse Jerome A EX	R. L. Polk & Co.
	WILTSE J A R	R. L. Polk & Co.
1948	Wiltse J A	Los Angeles Directory Co.

878 23RD ST

<u>Year</u>	<u>Uses</u>	<u>Source</u>
1970	COOTES ROY	Pacific Telephone
1964	COOTES ROY	Pacific Telephone
1960	COOTES ROY	Pacific Telephone
1957	COOTES ROY	Pacific Telephone
1954	COOTES ROY R	R. L. Polk & Co.

802D 23RD ST

<u>Year</u>	<u>Uses</u>	<u>Source</u>
1962	MARTIN MARGARET JOAN	Pacific Telephone
	MARTIN JEFF	Pacific Telephone

805B 23RD ST

<u>Year</u>	<u>Uses</u>	<u>Source</u>
1965	BLANCHARD JAS R	Pacific Telephone

805C 23RD ST

<u>Year</u>	<u>Uses</u>	<u>Source</u>
1970	SHRIDER MARTHA	Pacific Telephone
1965	SHRIDER MARTHA	Pacific Telephone
1962	SHNDER MARTHA	Pacific Telephone
1958	SHRIDER MARTHA	Pacific Telephone
1954	SHRINIER MVARTHA	R. L. Polk & Co.

23rd Street

833 23rd Street

<u>Year</u>	<u>Uses</u>	<u>Source</u>
2006	CHIU Y M	Haines Co., Inc.
	LIN Guan	Haines Co., Inc.
2000	CHIU Y M	Haines & Company
	LIN Guan 00 E	Haines & Company
	WANG Marshall	Haines & Company
1985	STONE J	Pacific Bell
1980	Stone J	Pacific Telephone
1975	HUMPHREYS W F	Pacific Telephone
1970	HUMPHREYS W F	Pacific Telephone
1965	H & H LAWN SERV	Pacific Telephone
1962	KAPLAN LEAH	Pacific Telephone
1958	KAPLAN LEAH	Pacific Telephone
1954	Kaplan XLeah Mrs EX	R. L. Polk & Co.
	KAPLAN LEAH	R. L. Polk & Co.
1948	Woodburn I M	Los Angeles Directory Co.
1940	Woodburn I M	Los Angeles Directory Co.

24TH ST

703 24TH ST

<u>Year</u>	<u>Uses</u>	<u>Source</u>
2014	SUZANNE YOUNG	Cole Information Services
2009	SUZANNE YOUNG	Cole Information Services
2004	SUZANNE YOUNG	Cole Information Services
2000	YOUNG Suzanne	Haines & Company
1999	SUZANNE YOUNG	Cole Information Services
1994	WALKER, WILLIAM A	Cole Information Services
1991	Walker Wm ACol	Pacific Bell
1985	WALKER WM A COL	Pacific Bell
1980	Walker Wm A Col	Pacific Telephone
1965	OLMSTED G M	Pacific Telephone
1962	OLMSTED G M	Pacific Telephone
1958	OLMSTED G M	Pacific Telephone
1954	Zeldis Louis EX	R. L. Polk & Co.
	ZELDIS L J DR	R. L. Polk & Co.
1948	Mazet Robt	Los Angeles Directory Co.
1940	OSMurray John	Los Angeles Directory Co.
1936	VACANT	Los Angeles Directory Co.
	MALTBY J A H (O)	Los Angeles Directory Co.
1933	Maltby J A H Mrs o	Los Angeles Directory Co.
1928	Maltby J A M H	Los Angeles Directory Co.

704 24TH ST

<u>Year</u>	<u>Uses</u>	<u>Source</u>
1975	BANANI AMIN	Pacific Telephone
1970	BAHAL FAITH	Pacific Telephone
	BENANI AMIN	Pacific Telephone
1965	HISS JOHN M JR MD	Pacific Telephone
1962	HISS JOLAN M JR MD	Pacific Telephone
1958	WOLFJGMD	Pacific Telephone
1954	ANDERSON EDMUND G JR	R. L. Polk & Co.

<u>Year</u>	<u>Uses</u>	<u>Source</u>
1954	ANDERSON NED	R. L. Polk & Co.
1948	Hunt E M Mrs	Los Angeles Directory Co.
1940	ATiden A D Mrs	Los Angeles Directory Co.
1936	ROSIN SALS	Los Angeles Directory Co.
	TILDEN A D MRS	Los Angeles Directory Co.
1933	Tilden A D Mrs	Los Angeles Directory Co.

709 24TH ST

<u>Year</u>	<u>Uses</u>	<u>Source</u>
2014	SUSAN FREIMAN	Cole Information Services
2009	SUSAN FREIMAN	Cole Information Services
2004	SUSAN FREIMAN	Cole Information Services
2000	FREIMAN Susan	Haines & Company
1999	SUSAN FREIMAN	Cole Information Services
1970	STEFFY PRISCILLA	Pacific Telephone
1965	STEFFY PRISCILLA	Pacific Telephone
1962	STEFFY PRISCILLA	Pacific Telephone
1958	STEFFY PRISCILIA	Pacific Telephone
1954	PARISH H CARROLL	R. L. Polk & Co.
	STEFFY PRISCILLA	R. L. Polk & Co.
1948	Steffy Priscilla M	Los Angeles Directory Co.
1940	ACoates J 3 E	Los Angeles Directory Co.
1936	STEFFY J T REV (O)	Los Angeles Directory Co.
1933	Stefty J T Rev o	Los Angeles Directory Co.
1928	Steffy JT Rev	Los Angeles Directory Co.

710 24TH ST

<u>Year</u>	<u>Uses</u>	<u>Source</u>
2014	LISA DEMSKY	Cole Information Services
2009	RICHARD ROTH	Cole Information Services
2006	ROTH Richard	Haines Co., Inc.
2000	KAHAN Saul	Haines & Company
1999	RICHARD ROTH	Cole Information Services
	OCCUPANT UNKNOWN	Cole Information Services

<u>Year</u>	<u>Uses</u>	<u>Source</u>
1985	PHELPS THOMAS	Pacific Bell
1954	Rice Lucille B EX	R. L. Polk & Co.
	RICE LR	R. L. Polk & Co.
1948	Rice Lucille B	Los Angeles Directory Co.
1940	Rice Lucille B	Los Angeles Directory Co.
1936	RICE LUCILLE B (O)	Los Angeles Directory Co.
1933	Rice Lucille B Co	Los Angeles Directory Co.
1928	Rice L B Mrs	Los Angeles Directory Co.

715 24TH ST

Year	Uses	Source
2014	DAVID GILLESPIE	Cole Information Services
2009	DAVID GILLESPIE	Cole Information Services
2006	No Current Listing	Haines Co., Inc.
2004	OCCUPANT UNKNOWN	Cole Information Services
2000	WASSERMAN Susan	Haines & Company
1999		Cole Information Services
1999	OCCUPANT UNKNOWN	
	DAVID GILLESPIE	Cole Information Services
1991	KRAVETZ GARY	Pacific Bell
	Kravetz Gary	Pacific Bell
1985	KRAVETZ GARY	Pacific Bell
1980	Kravetz Gary	Pacific Telephone
1976	Jimenez Vicente	Pacific Telephone
1970	STUCKLEN PAUL	Pacific Telephone
1965	ZUCKERMANN MILTON E	Pacific Telephone
1962	ZUCKERMMEN NILTON E	Pacific Telephone
1958	HOFFMAN RICHARD F MD	Pacific Telephone
1954	Mc Kinnon Gerald C EX	R. L. Polk & Co.
	MCKINNON GERALD C	R. L. Polk & Co.
1948	Mackay S W Mrs	Los Angeles Directory Co.
1940	Mackay M J Rg	Los Angeles Directory Co.
1936	LEIGH C A	Los Angeles Directory Co.

716 24TH ST

<u>Year</u>	<u>Uses</u>	<u>Source</u>
2014	JAMAR SCHOESSOW	Cole Information Services
2009	JAMAR SCHOESSOW	Cole Information Services
2006	No Current Listing	Haines Co., Inc.
2004	JAMAR SCHOESSOW	Cole Information Services
2000	SCHOESSOW Terry	Haines & Company
1999	JAMAR SCHOESSOW	Cole Information Services
	OCCUPANT UNKNOWN	Cole Information Services
1994	SCHOESSOW, TERRY	Cole Information Services
1980	Schoessow Terry	Pacific Telephone
1970	SCHOESSOW TERRY	Pacific Telephone
1965	GRANGER MERRILL L	Pacific Telephone
1962	GRANGER MERRILL L	Pacific Telephone
1958	GRANGER GERTRUDE W	Pacific Telephone
1954	Granger Merrill L EX	R. L. Polk & Co.
1948	Reid G D	Los Angeles Directory Co.
1940	ARandolph W N	Los Angeles Directory Co.
1936	MAYER G J (O)	Los Angeles Directory Co.
1933	Mayer Q J o	Los Angeles Directory Co.
1928	Smith F M	Los Angeles Directory Co.

721 24TH ST

<u>Year</u>	<u>Uses</u>	<u>Source</u>
2014	NICHOLAS MOSCHOVAKIS	Cole Information Services
2009	YIANNIS MOSCHOVAKIS	Cole Information Services
2006	MOSCHOVAKISJoan	Haines Co., Inc.
	MOSCHOVAKIS	Haines Co., Inc.
	Yianmis	Haines Co., Inc.
2000	MOSCHOVAKIS Joan	Haines & Company
	MOSCHOVAKIS Yiannis	Haines & Company
1999	YIANNIS MOSCHOVAKIS	Cole Information Services
1994	MOSCHOVAKIS, YIANNIS	Cole Information Services
1991	Moschovakis Yiannis & Joan	Pacific Bell

<u>Year</u>	<u>Uses</u>	Source
1991	MOSCHOVAKISYIANNIS & JOAN	Pacific Bell
1985	MOSCHOVAKIS YLANNIS & JOAN	Pacific Bell
1980	Moschovakis Yiannis N	Pacific Telephone
1975	HULL FRANK	Pacific Telephone
1970	HULL FRANK	Pacific Telephone
1965	SANDERS ERNEST S	Pacific Telephone
1958	SN1DERS ERNEST S	Pacific Telephone
1954	Sanders Ernest S EX	R. L. Polk & Co.
	SANDERS ERNEST S R	R. L. Polk & Co.
1948	Sanders ES	Los Angeles Directory Co.
1940	ASanders ES	Los Angeles Directory Co.
1936	MESNER PETER (O)	Los Angeles Directory Co.

722 24TH ST

<u>Year</u>	<u>Uses</u>	<u>Source</u>
1936	DONALDSON N A MRS	Los Angeles Directory Co.
	CRIFR W T	Los Angeles Directory Co.

724 24TH ST

<u>Year</u>	<u>Uses</u>	<u>Source</u>
2014	GINA REGALBUTO	Cole Information Services
2009	OCCUPANT UNKNOWN	Cole Information Services
1980	Anderson Oliver V & Irene B	Pacific Telephone
1975	ANDERSON OLIVER V	Pacific Telephone
1970	ANDERSON OLIVER V	Pacific Telephone
1965	ANIERSON DLIV V	Pacific Telephone
1964	REAVIS PT HERMOSA BEACH	Pacific Telephone
1962	ANDERSON OLIVER V	Pacific Telephone
1958	ANDERSON OLIVER V R	Pacific Telephone
1954	Anderson Oliver V EX	R. L. Polk & Co.
	Anderson Oliver V EX	R. L. Polk & Co.
	ANDERSON OLIVER V R	R. L. Polk & Co.
1948	Anderson O V	Los Angeles Directory Co.
1940	AFeist Felix	Los Angeles Directory Co.

<u>Year</u>	<u>Uses</u>	<u>Source</u>
1936	FOX JOHN	Los Angeles Directory Co.
1933	Fox John	Los Angeles Directory Co.
1928	Carter W A	Los Angeles Directory Co.

725 24TH ST

<u>Year</u>	<u>Uses</u>	<u>Source</u>
2014	MARSHALL ROBERTSON	Cole Information Services
2009	OCCUPANT UNKNOWN	Cole Information Services
2006	No Current Listing	Haines Co., Inc.
2004	OCCUPANT UNKNOWN	Cole Information Services
2000	ROBERTSON John	Haines & Company
1999	JILL ROBERTSON	Cole Information Services
1985	R STEWART WADE A	Pacific Bell
1980	Stew art Wade A	Pacific Telephone
1970	STEWART WADE A	Pacific Telephone
1965	STEWART WADE A	Pacific Telephone
1964	GILBERT CHAS J HERMOSA BEACH	Pacific Telephone
1962	STEWART WADE A	Pacific Telephone
1958	STEWART WADE A R	Pacific Telephone
1954	STEWART WADE A R	R. L. Polk & Co.
	Stew art Wade A EX	R. L. Polk & Co.
	Stew art Wade A EX	R. L. Polk & Co.
1948	Stew art W A	Los Angeles Directory Co.
1940	ASteffy J L	Los Angeles Directory Co.
1936	TINDALL R C	Los Angeles Directory Co.
1933	Steffy J L o	Los Angeles Directory Co.

726 24TH ST

<u>Year</u>	<u>Uses</u>	<u>Source</u>
1976	Jones Eva	Pacific Telephone

728 24TH ST

<u>Year</u>	<u>Uses</u>	<u>Source</u>
2014	MATTHEW HEARTNEY	Cole Information Services

<u>Year</u>	<u>Uses</u>	<u>Source</u>
2009	MATTHEW HEARTNEY	Cole Information Services
2004	MATTHEW HEARTNEY	Cole Information Services
2000	MCNEVIN C	Haines & Company
1999	MATTHEW HEARTNEY	Cole Information Services
1991	Chang Chad	Pacific Bell
	CHANGCHAD	Pacific Bell
1975	KRAJEWSKI J	Pacific Telephone
	KRA JEWSKI LYNNE	Pacific Telephone
1970	BELLMAN BETTY JO MRS	Pacific Telephone
	KRAJEWSKI J	Pacific Telephone
1965	KORNEY LEONARD	Pacific Telephone
	BELLMAN ERIC	Pacific Telephone
	BELLMAN BETTY JO MRS	Pacific Telephone
1954	Jordon Paul H EX	R. L. Polk & Co.
	JORDAN PAUL H JR MD	R. L. Polk & Co.
1948	Groves L A	Los Angeles Directory Co.
1940	BLGroves L A	Los Angeles Directory Co.
1936	S GLASSICK J W (O)	Los Angeles Directory Co.
	MAY DW (O)	Los Angeles Directory Co.
1933	Glassick V W	Los Angeles Directory Co.
1928	Glassick J W	Los Angeles Directory Co.

729 24TH ST

<u>Year</u>	<u>Uses</u>	<u>Source</u>
1985	TRAMA T	Pacific Bell
	TAILOR JOSEPH E	Pacific Bell
	THOMPSON MICHAEL A	Pacific Bell
	FERNANDEZ MANUEL	Pacific Bell
	RAMIREZ GUILLERMO	Pacific Bell
1980	DE LUCA JAS T	Pacific Telephone
	CASERES ARTHUR JR	Pacific Telephone
	ALLCOCK RALPH DAVID	Pacific Telephone
	FLYNN R J MAJ	Pacific Telephone

<u>Year</u>	<u>Uses</u>	<u>Source</u>
1980	HOLLIDAY LEWIS	Pacific Telephone
	KEISHO SHINICHI	Pacific Telephone
1975	PARKER K L	Pacific Telephone
	HALLINAN PATRICK	Pacific Telephone
	DIEHL SPENCER J	Pacific Telephone
	CESAREO JOHN L SR	Pacific Telephone
	CARLSSON CHRISTINA	Pacific Telephone
	AGUILAR CHAS H	Pacific Telephone
1970	THOMPSON RONALD DEAN	Pacific Telephone
	LEO S HARBOR LANAI	Pacific Telephone
	HAWKINS WM T	Pacific Telephone
	GARCIA CARLOS ARVAREZ	Pacific Telephone
	DURAN FRED E	Pacific Telephone
	DAVIS D C	Pacific Telephone
	BILLADEAU WM E	Pacific Telephone
	ANTAL JOS	Pacific Telephone
1964	YOUNG RICHARD LT	Pacific Telephone
	MENTZER W KEITH	Pacific Telephone
	LEO S HARBOR LANAI	Pacific Telephone
	GARCIA CARLOS ALVAREZ	Pacific Telephone
	CAMPBELL PATRICIA A	Pacific Telephone
	CAMPBELL DOUGLAS T	Pacific Telephone
1957	WERS BEN	Pacific Telephone
	EASTON JESSIE E	Pacific Telephone
1954	EWERS BEN R	R. L. Polk & Co.
	EASTON JESSIE E R	R. L. Polk & Co.

731 24TH ST

YearUsesSource1976Lamar BenninPacific Telephone

733 24TH ST

YearUsesSource2014JOHN BUCKINGHAMCole Information Services

<u>Year</u>	<u>Uses</u>	<u>Source</u>
2009	JOHN BUCKINGHAM	Cole Information Services
2006	BUCKINGHAM John	Haines Co., Inc.
2004	JOHN BUCKINGHAM	Cole Information Services
2000	BUCKINGHAM John	Haines & Company
1999	JOHN BUCKINGHAM	Cole Information Services
1980	Young Robt B	Pacific Telephone
1970	MCCOY BOWEN	Pacific Telephone
1965	MCCOY BOWEN	Pacific Telephone
1962	MLCCOY BOWEN	Pacific Telephone
1958	MCCOY BOWEN	Pacific Telephone
1954	Mc Coy Bow en EX	R. L. Polk & Co.
	JAFFE JOS	R. L. Polk & Co.
1948	Jaffe Jos	Los Angeles Directory Co.

734 24TH ST

<u>Year</u>	<u>Uses</u>	<u>Source</u>
2014	ANN MULLALY	Cole Information Services
2009	OCCUPANT UNKNOWN	Cole Information Services
	RUBICON SECURITIES INC	Cole Information Services
2006	o TURNER Daniel	Haines Co., Inc.
2004	OCCUPANT UNKNOWN	Cole Information Services
2000	TURNER Daniel	Haines & Company
1980	Beal Frank C	Pacific Telephone
1975	BEAL FRANK C	Pacific Telephone
1970	CARLSON G E	Pacific Telephone
1965	CARLSON G E	Pacific Telephone
1962	CARLSON G E	Pacific Telephone
1958	CARLSON G E	Pacific Telephone
1954	Carlson Gunnar E EX	R. L. Polk & Co.
	CARLSON G E	R. L. Polk & Co.
1936	CLOVER RUSS	Los Angeles Directory Co.

737 24TH ST

<u>Year</u>	<u>Uses</u>	<u>Source</u>
1936	JOHNSON A PMRS	Los Angeles Directory Co.

738 24TH ST

<u>Year</u>	<u>Uses</u>	<u>Source</u>
1976	Morant Hazel	Pacific Telephone

739 24TH ST

<u>Year</u>	<u>Uses</u>	Source
2014	BOB GONZALEZ	Cole Information Services
2009	ROBERT GONZALEZ	Cole Information Services
2004	ROBERT GONZALEZ	Cole Information Services
2000	GONZALEZ Robert	Haines & Company
1999	ROBERT GONZALEZ	Cole Information Services
1975	ALLENMJB	Pacific Telephone
1965	BATTEN DOROTHY	Pacific Telephone
1962	HAGINS HAROLD C	Pacific Telephone
1958	CRESAP THOS	Pacific Telephone
1954	Harden Melvin EX	R. L. Polk & Co.
	HARDEN MEIVINO	R. L. Polk & Co.
1948	Horovitz David	Los Angeles Directory Co.
1940	Perry J F	Los Angeles Directory Co.
1936	BERGE WM	Los Angeles Directory Co.
1933	Sargent 0 T	Los Angeles Directory Co.
1928	Vacant	Los Angeles Directory Co.

740 24TH ST

<u>Year</u>	<u>Uses</u>	<u>Source</u>
2014	PER KAMSVAAG	Cole Information Services
2009	PER KAMSVAAG	Cole Information Services
2006	KAMSVMG Per	Haines Co., Inc.
2004	PER KAMSVAAG	Cole Information Services
2000	KAMSVAAG Per	Haines & Company
1999	PER KAMSVAAG	Cole Information Services

<u>Year</u>	<u>Uses</u>	<u>Source</u>
1994	KAMSVAAG, PER	Cole Information Services
1991	KAMSVAAG PER	Pacific Bell
	Kamsvaag Per	Pacific Bell
1985	KAIMSVAAG PER	Pacific Bell
1980	BRADFORD RONALD SAN PEDRO	Pacific Telephone
	Kamsvaag Anne	Pacific Telephone
	Kamsvaag Per	Pacific Telephone
	BORCHARDT JAS SAN PEDRO	Pacific Telephone
1965	KNIEF PAUL	Pacific Telephone
1962	KNIEF PAUL	Pacific Telephone
1958	KNIEF PAUL R	Pacific Telephone
1954	Knief Paul F c EX	R. L. Polk & Co.
	KNIEF PAUL R	R. L. Polk & Co.
1948	Knief Paul	Los Angeles Directory Co.
1940	OAJones L M Mrs	Los Angeles Directory Co.
1936	JONES L M MRS	Los Angeles Directory Co.
	TWING H C	Los Angeles Directory Co.
1933	Jones L M Mrs	Los Angeles Directory Co.
1928	Jones L M Mrs	Los Angeles Directory Co.

741 24TH ST

<u>Year</u>	<u>Uses</u>	<u>Source</u>
1985	MUCHA V A	Pacific Bell

745 24TH ST

<u>Year</u>	<u>Uses</u>	<u>Source</u>
2014	PETER REGISTER	Cole Information Services
2009	PETER REGISTER	Cole Information Services
2006	REGISTER Peter e	Haines Co., Inc.
2000	REGISTER Peter	Haines & Company
1999	PETER REGISTER	Cole Information Services
1991	Neill Connie	Pacific Bell
	ONVel D SANTA MONICA	Pacific Bell
	ONeil D 5523702	Pacific Bell

<u>Year</u>	<u>Uses</u>	<u>Source</u>
1991	ONeil Desmond 2741063	Pacific Bell
	NEILLCONNIE	Pacific Bell
1985	ONEILL CONNIE	Pacific Bell
1980	ONeill Dani R	Pacific Telephone
	ONeill Desmond	Pacific Telephone
	ONeill E	Pacific Telephone
1975	ONEILL DANI R	Pacific Telephone
1965	MORRIS ROBT B	Pacific Telephone
1962	MORRIS ROBT B	Pacific Telephone
1958	KLINGMAN FRED E	Pacific Telephone
1954	Dobrott Marie Mrs EX	R. L. Polk & Co.
	DOBROTT HERMAN G R	R. L. Polk & Co.
1948	Dobrott H G	Los Angeles Directory Co.
1940	SAller B B	Los Angeles Directory Co.
1936	JAMES D H	Los Angeles Directory Co.

746 24TH ST

<u>Year</u>	<u>Uses</u>	<u>Source</u>
1936	PEDLOW HARRY (O)	Los Angeles Directory Co.

748 24TH ST

<u>Year</u>	<u>Uses</u>	Source
2014	JOSHUA KLEIN	Cole Information Services
2009	JOSHUA KLEIN	Cole Information Services
2006	KLEINJoshua	Haines Co., Inc.
2004	JOSHUA KLEIN	Cole Information Services
2000	NEWTON Louise D	Haines & Company
	NEWTON Paul A	Haines & Company
1999	JOSHUA KLEIN	Cole Information Services
1994	NEWTON, PAUL A	Cole Information Services
1991	New ton Paul A & Louise D	Pacific Bell
	NEWTONPAUL A & LOUISED	Pacific Bell
1985	NEWTON PAUL A & LOUISE D	Pacific Bell
1980	New ton Paul A & Louise D	Pacific Telephone

<u>Year</u>	<u>Uses</u>	<u>Source</u>
1976	Tucker Mary Lou	Pacific Telephone
1975	NEWTON PAUL	Pacific Telephone
1970	NEWTON PAUL	Pacific Telephone
1965	NEWTON PAUL	Pacific Telephone
1962	NEWTON PAUL	Pacific Telephone
1958	PARE LOUIS G	Pacific Telephone
1954	Pare Louis EX	R. L. Polk & Co.
	PARE LOUIS G	R. L. Polk & Co.
1948	Pare L G	Los Angeles Directory Co.
1940	Paulson P C	Los Angeles Directory Co.
1936	IRVING WALTER	Los Angeles Directory Co.
1933	Irving Walter	Los Angeles Directory Co.
1928	Irving Walter	Los Angeles Directory Co.

751 24TH ST

<u>Year</u>	<u>Uses</u>	<u>Source</u>
2014	KYLE WHEELER	Cole Information Services
2009	KYLE WHEELER	Cole Information Services
2006	No Current Listing	Haines Co., Inc.
2004	YU PENG	Cole Information Services
2000	RHAMES V	Haines & Company
1999	KYLE WHEELER	Cole Information Services
1965	PUSHNIG MILDRED	Pacific Telephone
1962	PUSHNIG MILDRED	Pacific Telephone
1958	PUSHNIG MILDRED	Pacific Telephone
1954	PUSHNIG T A	R. L. Polk & Co.
	Pushing Mildred Mrs EX	R. L. Polk & Co.
1948	Miller R J	Los Angeles Directory Co.

754 24TH ST

<u>Year</u>	<u>Uses</u>	<u>Source</u>
2014	DAWOOD ALLY	Cole Information Services
2009	FAWZIA ALLY	Cole Information Services
2006	ALLYDawood	Haines Co., Inc.

<u>Year</u>	<u>Uses</u>	<u>Source</u>
2004	DAWOOD ALLY	Cole Information Services
2000	X MONTANA AV	Haines & Company
	NEWTON Paul	Haines & Company
	X IDAHO AV	Haines & Company
	WEALTH CODE	Haines & Company
1999	FAWZIA ALLY	Cole Information Services
1980	Solomon Travis & Nancy	Pacific Telephone
1976	Tepos Miguel	Pacific Telephone
1975	PARRAVANO RONALD A	Pacific Telephone
1970	GUSTIN JAS	Pacific Telephone
1965	BRAYMAN DAN	Pacific Telephone
1962	BENINGTON HERBERT D	Pacific Telephone
1958	STUMPF E J	Pacific Telephone
1954	STUMPF E J	R. L. Polk & Co.
	Stumpf Edw J EX	R. L. Polk & Co.

901 24TH ST

<u>Year</u>	<u>Uses</u>	<u>Source</u>
1976	Clinton Blanche L	Pacific Telephone

903 24TH ST

<u>Year</u>	<u>Uses</u>	<u>Source</u>
2014	GUY ASHTON	Cole Information Services
2009	SARAH HARBERT	Cole Information Services
2006	No Current Listing	Haines Co., Inc.
2004	SARAH HARBERT	Cole Information Services
2000	xxxx	Haines & Company
1999	SARAH HARBERT	Cole Information Services
1976	Hatch Esther	Pacific Telephone
1975	HOLCOMB BUD	Pacific Telephone
1970	HOLCOWB BUD	Pacific Telephone
1965	BEERRESE WIN	Pacific Telephone
1962	BAERRESEN WM J	Pacific Telephone
1958	MAYO F W	Pacific Telephone

<u>Year</u>	<u>Uses</u>	<u>Source</u>
1954	MARINICK A W R	R. L. Polk & Co.
	Marinick Albert W EX	R. L. Polk & Co.
1948	Marinick A W	Los Angeles Directory Co.

904 24TH ST

<u>Year</u>	<u>Uses</u>	<u>Source</u>
2014	OCCUPANT UNKNOWN	Cole Information Services
2009	OCCUPANT UNKNOWN	Cole Information Services
2006	WOULo Ding	Haines Co., Inc.
2004	LORING WOU	Cole Information Services
2000	WOU Loring	Haines & Company
1999	OCCUPANT UNKNOWN	Cole Information Services
1985	HOGUE BOB	Pacific Bell
1980	Hogue Bob	Pacific Telephone
1975	HOGUE BOB	Pacific Telephone
1970	HOGUE BOB	Pacific Telephone
1965	GOODWIN ADA HAZEL	Pacific Telephone
1962	GOODWIN ADA HAZEL	Pacific Telephone
1958	GOODWIN ADA HAZEL	Pacific Telephone
1954	GREEN EDITH A	R. L. Polk & Co.
	Green Edith A EX	R. L. Polk & Co.
1948	Green Edith A	Los Angeles Directory Co.
1940	Engelbrecht HB	Los Angeles Directory Co.
1936	ENGELBRECHT R R	Los Angeles Directory Co.
1933	Bauer H L	Los Angeles Directory Co.
1928	Morey D F	Los Angeles Directory Co.

907 24TH ST

<u>Year</u>	<u>Uses</u>	<u>Source</u>
2014	CHRIS MANSOLILLO	Cole Information Services
2009	NICOLE LOPEZ	Cole Information Services
2000	LOPEZ Nicole	Haines & Company
1999	NICOLE LOPEZ	Cole Information Services
1994	HUANG, VINCENT	Cole Information Services

<u>Year</u>	<u>Uses</u>	<u>Source</u>
1991	Huang Vincent	Pacific Bell
	HUANG VINCENT	Pacific Bell
1980	Stall Wm R	Pacific Telephone
1954	Constable Gerald L	R. L. Polk & Co.
1948	Caskey R B Mrs	Los Angeles Directory Co.
1940	Caskey mWm	Los Angeles Directory Co.
1936	CASKEY WM (O)	Los Angeles Directory Co.
1933	Caskey Wm o	Los Angeles Directory Co.
1928	Caskey Wm	Los Angeles Directory Co.

<u>25TH</u>

856 25TH

<u>Year</u>	<u>Uses</u>	<u>Source</u>
1990	2 VEAD BRENDA J	Pacific Bell
	4 YABLAN NICK	Pacific Bell

867 25TH

<u>Year</u>	<u>Uses</u>	<u>Source</u>
1995	1 THOMA'S GEORGE JR	Pacific Bell
1990	3 SUBAYAR ANTHONY	Pacific Bell
	1 THOMAS GEORGE JR	Pacific Bell

875 25TH

<u>Year</u>	<u>Uses</u>	<u>Source</u>
1995	FRANK OLIVAS	Pacific Bell

878 25TH

<u>Year</u>	<u>Uses</u>	<u>Source</u>
1995	PESA ZDENKO	Pacific Bell
1990	PESA ZDENKO	Pacific Bell

879 25TH

<u>Year</u>	<u>Uses</u>	<u>Source</u>
1990	GRASSI MARTIN J	Pacific Bell

25TH ST

703 25TH ST

<u>Year</u>	<u>Uses</u>	<u>Source</u>
2014	DAVID BARON	Cole Information Services
2009	OCCUPANT UNKNOWN	Cole Information Services
2006	HO Steve	Haines Co., Inc.
2004	STEVE HO	Cole Information Services
2000	HO Steve	Haines & Company
1985	VANDER HEIDE I C	Pacific Bell
1980	Vander Heide IC	Pacific Telephone
1965	VANDER HEODE I C	Pacific Telephone
1962	VANDER HEIDE I C	Pacific Telephone
1958	VANDER HEIDE I C R	Pacific Telephone
1954	Vander Heide Irw in C EX	R. L. Polk & Co.
	VANDER HELDE I C R	R. L. Polk & Co.
1948	Vander Heide I C	Los Angeles Directory Co.

704 25TH ST

<u>Year</u>	<u>Uses</u>	<u>Source</u>
2014	RUSSELL ALLEGRETTE	Cole Information Services
2009	RUSSELL ALLEGRETTE	Cole Information Services
2006	ALLEGRETTE Russel	Haines Co., Inc.
2000	CUMMINGS Vesta V	Haines & Company
1999	RUSSELL ALLEGRETTE	Cole Information Services
1994	CUMMINGS, VESTA V	Cole Information Services
1991	Cummings Vesta V Willard L Mrs	Pacific Bell
	CUMMINGS VESTA V (WILLARD L MRS)	Pacific Bell
1985	CUMMINGS VESTA V (WILLARD L MRS)	Pacific Bell
1980	Cummings Vesta V Willard L Mrs	Pacific Telephone
1975	CUMMINGS WILLARD L	Pacific Telephone
1970	CUMMINGS WILLARD L	Pacific Telephone
1967	Cummings Willard L	Pacific Telephone
1965	CUMMINGS WILLARD L	Pacific Telephone

<u>Year</u>	<u>Uses</u>	<u>Source</u>
1962	CUMMINGS WILLARD L	Pacific Telephone
1958	CUMMINGS WILLARD L	Pacific Telephone
1954	Cummings Willard L EX	R. L. Polk & Co.
	CUMMINGS WILLARD L R	R. L. Polk & Co.
1948	Cummings W L	Los Angeles Directory Co.
1940	ACumnmings W ls	Los Angeles Directory Co.
1933	Rosa N S	Los Angeles Directory Co.

708 25TH ST

<u>Year</u>	<u>Uses</u>	<u>Source</u>
2014	AFLY ULLRICH	Cole Information Services

709 25TH ST

<u>Year</u>	<u>Uses</u>	<u>Source</u>
2014	MARC ULLRICH	Cole Information Services
2009	MARC ULLRICH	Cole Information Services
2006	ULLRICH Marc	Haines Co., Inc.
2004	MARC ULLRICH	Cole Information Services
2000	ENTIS Glenn 00 S	Haines & Company
1999	OCCUPANT UNKNOWN	Cole Information Services
	MARC ULLRICH	Cole Information Services
1991	RUBENSTEIN HARRIS	Pacific Bell
	Rubenstein Harris	Pacific Bell
1985	RUBENSTEIN HARRIS	Pacific Bell
1980	Fitch Bruce P	Pacific Telephone
	u Fitch	Pacific Telephone
1965	BAUER ROBTOMD	Pacific Telephone
1962	NUACR ROBT0MD	Pacific Telephone
1958	WISE LEWIS A MD	Pacific Telephone
1954	Bauer Robt EX	R. L. Polk & Co.
	MYERS STANLEY A	R. L. Polk & Co.
1948	Jensen H P Mrs	Los Angeles Directory Co.
1940	Walz C P	Los Angeles Directory Co.

710 25TH ST

<u>Year</u>	<u>Uses</u>	<u>Source</u>
2014	BRUCE YOUNG	Cole Information Services
2009	BRUCE YOUNG	Cole Information Services
2006	YOUNG Bruce	Haines Co., Inc.
2004	BRUCE YOUNG	Cole Information Services
1999	OCCUPANT UNKNOWN	Cole Information Services
	BRUCE YOUNG	Cole Information Services
1991	brad Larry& Associates	Pacific Bell
	BRAD LARRY & ASSOCIATES	Pacific Bell
1985	MEYERS VERA	Pacific Bell
1980	Meyers Vera	Pacific Telephone
1975	LEE LAWRENCE A	Pacific Telephone
1970	LEE LAWRENCE A	Pacific Telephone
1965	LEE LAWRENCE A	Pacific Telephone
1962	LEE LAWRENCE A	Pacific Telephone
1958	LEE LAWRENCE A R	Pacific Telephone
1954	Lee Law rence A EX	R. L. Polk & Co.
	LEE LAWRENCE A R	R. L. Polk & Co.
1948	Lee L A	Los Angeles Directory Co.

715 25TH ST

<u>Year</u>	<u>Uses</u>	<u>Source</u>
2014	MEI HO	Cole Information Services
2009	MEI HO	Cole Information Services
2006	HO Grace	Haines Co., Inc.
2000	HUNG Grace	Haines & Company
1999	OCCUPANT UNKNOWN	Cole Information Services
	MEI HO	Cole Information Services
1985	HUNG IKE	Pacific Bell
1980	Eichstaedt George	Pacific Telephone
1975	LAMBERT D E	Pacific Telephone
1970	LAMBERT DOROTHY	Pacific Telephone
1965	ADAMS T MRS	Pacific Telephone

<u>Year</u>	<u>Uses</u>	<u>Source</u>
1962	ADAMS T MRS	Pacific Telephone
1958	DAMS T MRS R	Pacific Telephone
1954	ADAMS T MRS R	R. L. Polk & Co.
	Adams Thurlo EX	R. L. Polk & Co.
1948	Adams Thurlo	Los Angeles Directory Co.
1940	Gildner Gilbert	Los Angeles Directory Co.
1933	Leigh C A	Los Angeles Directory Co.

716 25TH ST

<u>Year</u>	<u>Uses</u>	<u>Source</u>
2014	DANIEL EMMETT	Cole Information Services
2000	EMMETT Dan	Haines & Company
1999	OCCUPANT UNKNOWN	Cole Information Services
1970	RAU DEXTER A	Pacific Telephone
1965	RAU DEXTER A	Pacific Telephone
1962	RAI DEXTER A	Pacific Telephone
1958	RAU DEXTER A R	Pacific Telephone
1954	JAU DEXTER A R	R. L. Polk & Co.
	Rau Dexter A EX	R. L. Polk & Co.
1948	Rau D A	Los Angeles Directory Co.
1940	ARau D Z	Los Angeles Directory Co.

721 25TH ST

<u>Year</u>	<u>Uses</u>	<u>Source</u>
2014	WILLIAM WALLACE	Cole Information Services
2009	WILLIAM WALLACE	Cole Information Services
2004	DAVID FOOTE	Cole Information Services
2000	FOOTE David	Haines & Company
	WALLACE William	Haines & Company
1999	WILLIAM WALLACE	Cole Information Services
1985	MHLSTEAD ANDREW	Pacific Bell
1975	MILSTEAD M I	Pacific Telephone
1965	WALLACE MAURICE G	Pacific Telephone
1962	WALLACE MAARICE G	Pacific Telephone

<u>Year</u>	<u>Uses</u>	<u>Source</u>
1958	WALLACE MAURICE C R	Pacific Telephone
1954	WALLACE MAURICE G R	R. L. Polk & Co.
	Wallace Maurice G EX	R. L. Polk & Co.
1948	Wallace MG	Los Angeles Directory Co.
1940	Mesner Peter	Los Angeles Directory Co.
1933	Mesner Peter o	Los Angeles Directory Co.
1928	Mesner Peter	Los Angeles Directory Co.

722 25TH ST

<u>Year</u>	<u>Uses</u>	<u>Source</u>
2014	OCCUPANT UNKNOWN	Cole Information Services
2009	MARIAN CHAMBERLIN	Cole Information Services
2006	No Current Listing	Haines Co., Inc.
2004	OCCUPANT UNKNOWN	Cole Information Services
2000	CHAMBERLIN Vaughn	Haines & Company
1999	MARIAN CHAMBERLIN	Cole Information Services
1976	Joseph John	Pacific Telephone
	Williams Brenda	Pacific Telephone
1964	KORLJAN ANKA SAN PEDRO	Pacific Telephone
1962	CHAMBPRLIN VAUGHN	Pacific Telephone
1958	CHAMBERLIN VAUGHN	Pacific Telephone
1954	SMITH CHAS F JR	R. L. Polk & Co.
	Smith Chas F EX	R. L. Polk & Co.
1948	Chirgw in F H	Los Angeles Directory Co.
1940	ARichardson K T	Los Angeles Directory Co.
1933	Donaldson N A Mrs	Los Angeles Directory Co.
1928	Donaldson N A Mrs	Los Angeles Directory Co.

724 25TH ST

<u>Year</u>	<u>Uses</u>	<u>Source</u>
1976	Garcia Rosa Maria	Pacific Telephone

725 25TH ST

<u>Year</u>	<u>Uses</u>	<u>Source</u>
1976	Grisby Odell	Pacific Telephone
	Grisby Odell	Pacific Telephone

727 25TH ST

<u>Year</u>	<u>Uses</u>	<u>Source</u>
2014	RICHARD KALE	Cole Information Services
2009	RICHARD KALE	Cole Information Services
	ROCHELLE KALE	Cole Information Services
2006	KALES	Haines Co., Inc.
	KALER	Haines Co., Inc.
2004	RICHARD KALE	Cole Information Services
2000	KALES	Haines & Company
	KALER	Haines & Company
1999	RICHARD KALE	Cole Information Services
1994	DORAIS, CLAUDE	Cole Information Services
1991	Sabre Construction	Pacific Bell
	SABRE CONSTRUCTION	Pacific Bell
1985	DAYTONHS	Pacific Bell
1980	Dayton H S	Pacific Telephone
1975	DAYTONHS	Pacific Telephone
1970	DAYTOFN H S	Pacific Telephone
1965	DAYTON DORSEY S	Pacific Telephone
1962	DAYTON DORSEY S	Pacific Telephone
1958	DAYTON DORSEYS	Pacific Telephone
1954	DAYTON DORSEY S	R. L. Polk & Co.
	Dayton Dorsey S EX	R. L. Polk & Co.
1948	Rodecker W B	Los Angeles Directory Co.

728 25TH ST

<u>Year</u>	<u>Uses</u>	<u>Source</u>
2014	BERNARD RADFAR	Cole Information Services
2009	BERNARD RADFAR	Cole Information Services
2004	CHRISTOPHER GROSE	Cole Information Services

<u>Year</u>	<u>Uses</u>	<u>Source</u>
2000	GROSE Christopher	Haines & Company
1999	BERNARD RADFAR	Cole Information Services
1970	MAY DEWITT W	Pacific Telephone
1965	MAY DEWITT W	Pacific Telephone
1962	MAY DEWITT W	Pacific Telephone
1958	MAY DEWIUT W R	Pacific Telephone
1954	May De Witt W EX	R. L. Polk & Co.
	MAY DEWITT W R	R. L. Polk & Co.
1948	May D W	Los Angeles Directory Co.
1940	SMay PW R0	Los Angeles Directory Co.
1933	May D W o	Los Angeles Directory Co.

730 25TH ST

<u>Year</u>	<u>Uses</u>	<u>Source</u>
1976	Gonzalez Irma	Pacific Telephone
	Garcia Jose	Pacific Telephone

731 25TH ST

<u>Year</u>	<u>Uses</u>	<u>Source</u>
1976	Camacho Jose	Pacific Telephone
	Briseno Rafael	Pacific Telephone
	Trujillo Ramon	Pacific Telephone
	Morris Gertrude	Pacific Telephone
	Banuelos Carra	Pacific Telephone

732 25TH ST

<u>Year</u>	<u>Uses</u>	<u>Source</u>
1976	Ochoa Ana	Pacific Telephone

733 25TH ST

<u>Year</u>	<u>Uses</u>	<u>Source</u>
2014	OCCUPANT UNKNOWN	Cole Information Services
2009	OCCUPANT UNKNOWN	Cole Information Services
2006	GOLDSMITHJohn	Haines Co., Inc.
2004	OCCUPANT UNKNOWN	Cole Information Services

<u>Year</u>	<u>Uses</u>	<u>Source</u>
2000	GRUZEN Ronald 00 B	Haines & Company
1999	OCCUPANT UNKNOWN	Cole Information Services
1994	TREVASKIS, STAN	Cole Information Services
1991	Trevaskis Susan & Stan	Pacific Bell
	TREVASKIS SUSAN & STAN	Pacific Bell
1985	WEBSTER JAS REV	Pacific Bell
1980	Sw ank M R	Pacific Telephone
1970	SWANK MABEL	Pacific Telephone
1965	SWANK MABEL	Pacific Telephone
1962	SWANK MABEL SANTA MONICA -	Pacific Telephone
1958	SWANK MABEL R	Pacific Telephone
1954	SWANK MABEL R	R. L. Polk & Co.
	Sw ank Mabel EX	R. L. Polk & Co.
1948	Sw ank Mabel R	Los Angeles Directory Co.

734 25TH ST

<u>Year</u>	<u>Uses</u>	<u>Source</u>
2014	JOSHUA LO	Cole Information Services
2009	JOHN HUANG	Cole Information Services
2006	DAIA 8 DESIGN	Haines Co., Inc.
	DEVELOPMENT	Haines Co., Inc.
	DAVi S Robert	Haines Co., Inc.
2000	SCHURR R	Haines & Company
1999	JOHN HUANG	Cole Information Services
1994	SCHURR, R	Cole Information Services
1991	Schurr R	Pacific Bell
	SCHURRR	Pacific Bell
1985	SCHURR R	Pacific Bell
1980	Schurr R	Pacific Telephone
1976	Ng Yiu Kw an	Pacific Telephone
1970	SCHURR R	Pacific Telephone
1965	SCLURR R	Pacific Telephone
1962	SCHURR R	Pacific Telephone

<u>Year</u>	<u>Uses</u>	<u>Source</u>
1958	CHURR R R	Pacific Telephone
1954	Schurr Ralph EXS 2041	R. L. Polk & Co.
	SCHURR R R	R. L. Polk & Co.
1948	Schurr RA	Los Angeles Directory Co.
1940	AJohnson A PMrs	Los Angeles Directory Co.
1933	Johnson A PMrs o	Los Angeles Directory Co.
1928	Johnson A PMrs	Los Angeles Directory Co.

735 25TH ST

<u>Year</u>	<u>Uses</u>	<u>Source</u>
1976	Chee Ming	Pacific Telephone

736 25TH ST

<u>Year</u>	<u>Uses</u>	<u>Source</u>
1976	Wong Ling Won	Pacific Telephone

737 25TH ST

<u>Year</u>	<u>Uses</u>	Source
2014	LEON LEWIN	Cole Information Services
2009	OCCUPANT UNKNOWN	Cole Information Services
2006	o LEWIN Leon	Haines Co., Inc.
2004	OCCUPANT UNKNOWN	Cole Information Services
2000	LEWIN Leon	Haines & Company
1975	HEGGY EDWARD L	Pacific Telephone
1970	HEGGY EDW L	Pacific Telephone
1965	HAGEGY EDW1	Pacific Telephone
1962	HEGGY EDW L	Pacific Telephone
1958	SHEPARD SARAH ANN	Pacific Telephone
	HEGGY EDW L	Pacific Telephone
1954	Heggy Edw L EX	R. L. Polk & Co.
	SHEPARD SARAH ANN	R. L. Polk & Co.
	HEGGY EDW L	R. L. Polk & Co.
1948	Heggy E L	Los Angeles Directory Co.
1940	King Paul	Los Angeles Directory Co.

<u>Year</u>	<u>Uses</u>	<u>Source</u>
1933	Staab Thea	Los Angeles Directory Co.
1928	Woods EP	Los Angeles Directory Co.

738 25TH ST

<u>Year</u>	<u>Uses</u>	<u>Source</u>
1976	Fung Yuey	Pacific Telephone
	Wong K S	Pacific Telephone

740 25TH ST

<u>Year</u>	<u>Uses</u>	<u>Source</u>
2014	RAMIN MESSIAN	Cole Information Services
2009	PARVANEH SALIM	Cole Information Services
2006	HU Edc	Haines Co., Inc.
2004	OCCUPANT UNKNOWN	Cole Information Services
2000	HU Shao K	Haines & Company
	HU Eric	Haines & Company
1999	PARVANEH SALIM	Cole Information Services
1991	HSSHAOKUEI	Pacific Bell
	Hs Shao Kuei	Pacific Bell
	Hu Song LOS ANGELES 3983208	Pacific Bell
1985	CARNEY TP	Pacific Bell
1980	Morrison F M	Pacific Telephone
1976	Wong Wing Gun	Pacific Telephone
	Wong Doon	Pacific Telephone
1975	MORRISON F M	Pacific Telephone
1970	MORNSON DEAN REALTY	Pacific Telephone
	MORRISON F M	Pacific Telephone
1965	MORRISON F M	Pacific Telephone
1962	IMIORRISON F M	Pacific Telephone
1958	MORRISON LEITH L MRS	Pacific Telephone
1954	Morrison Flossie M Mrs EX	R. L. Polk & Co.
	KIRWAN THOS J	R. L. Polk & Co.
	MORRISON LETTH L MRS	R. L. Polk & Co.
1948	Morrison L L	Los Angeles Directory Co.

<u>Year</u>	<u>Uses</u>	<u>Source</u>
1940	Morrison L L	Los Angeles Directory Co.
1933	Vacant	Los Angeles Directory Co.
1928	Ashway HL	Los Angeles Directory Co.

745 25TH ST

<u>Year</u>	<u>Uses</u>	<u>Source</u>
2014	MARC HAYUTIN	Cole Information Services
2009	MARC HAYUTIN	Cole Information Services
2006	HAYUTIN Marc	Haines Co., Inc.
2004	MARC HAYUTIN	Cole Information Services
2000	MACKINNON Helen	Haines & Company
	MACKINNON Peter	Haines & Company
1999	MARC HAYUTIN	Cole Information Services
	PETER MA CKINNON	Cole Information Services
1994	MACKINNON, PETER	Cole Information Services
1985	BRINKERHOFF PHILIP	Pacific Bell
1965	WOODS HERBERT V	Pacific Telephone
1962	WOODS HERBERT V	Pacific Telephone
1958	WOODS HERBERT V R	Pacific Telephone
1954	WOODS HERBERT V R	R. L. Polk & Co.
	Woods Herbert V EX	R. L. Polk & Co.
1948	Woods HV	Los Angeles Directory Co.
1940	Woods HV	Los Angeles Directory Co.
1933	Herman F W	Los Angeles Directory Co.
1928	Gavin Lucia Mrs	Los Angeles Directory Co.
	Davies J G	Los Angeles Directory Co.

746 25TH ST

<u>Year</u>	<u>Uses</u>	<u>Source</u>
2014	OCCUPANT UNKNOWN	Cole Information Services
2009	JIM LEONARD	Cole Information Services
2004	JIM LEONARD	Cole Information Services
2000	LEONARD Jim	Haines & Company
1999	JIM LEONARD	Cole Information Services

<u>Year</u>	<u>Uses</u>	<u>Source</u>
1970	STOLEE RONALD P	Pacific Telephone
1965	STOLEE RONALD P	Pacific Telephone
1962	STOLEE RONALD P	Pacific Telephone
1958	MAYER DON	Pacific Telephone
1954	Mc Hugh Raymond T EX	R. L. Polk & Co.
1948	Pedlow Harry	Los Angeles Directory Co.
1940	Pedlow Harry	Los Angeles Directory Co.
1933	Barry Prank	Los Angeles Directory Co.
1928	Gathrop D T	Los Angeles Directory Co.

750 25TH ST

<u>Year</u>	<u>Uses</u>	<u>Source</u>
1976	Williams Clarence	Pacific Telephone

751 25TH ST

<u>Year</u>	<u>Uses</u>	Source
2014	KING CHAI	Cole Information Services
2009	KING CHAI	Cole Information Services
2000	CHA1 King	Haines & Company
1999	KING CHAI	Cole Information Services
1991	CHALKING	Pacific Bell
	Chal King	Pacific Bell
1985	CHAL KING	Pacific Bell
1980	Chai King	Pacific Telephone
	Chai L	Pacific Telephone
1970	ADAMOLI JAS R	Pacific Telephone
1954	BFACKWOOD W A	R. L. Polk & Co.
	Blackw ood Win A EX	R. L. Polk & Co.

752 25TH ST

<u>Year</u>	<u>Uses</u>	<u>Source</u>
2014	PIPPA SCOTT	Cole Information Services
2009	CHRISTOPHER KING	Cole Information Services
2006	KING Chritopher	Haines Co., Inc.

<u>Year</u>	<u>Uses</u>	<u>Source</u>
2004	BETTY MORRIS	Cole Information Services
2000	X MONTANA AV	Haines & Company
	MORRIS Cliff	Haines & Company
	MORRIS Betty	Haines & Company
1999	CHRISTOPHER KING	Cole Information Services
1994	HINSLEY, C	Cole Information Services
1991	HWesey Clarence	Pacific Bell
	HWESEYCLARENCE	Pacific Bell
1985	HINSLEY CLARENCE	Pacific Bell
1980	Hinsley Clarence	Pacific Telephone
1975	HINSLEY CLARENCE	Pacific Telephone
1970	HINSLEY CLARENCE	Pacific Telephone
1965	HINSLEY CLARENCE	Pacific Telephone
1962	HINSLEY CLARENCE	Pacific Telephone
1958	HINSLEY CLARENCE	Pacific Telephone

753 25TH ST

<u>Year</u>	<u>Uses</u>	<u>Source</u>
1976	Johnson Grace Neal	Pacific Telephone

758 25TH ST

<u>Year</u>	<u>Uses</u>	<u>Source</u>
1976	Moore Lena B Mrs	Pacific Telephone

759 25TH ST

<u>Year</u>	<u>Uses</u>	<u>Source</u>
1976	Edw ards Mittie	Pacific Telephone

801 25TH ST

Yea	<u>ar</u>	<u>Uses</u>	<u>Source</u>
201	4	JUSTIN SIMMONS	Cole Information Services
		NOVEMBER JOHNSON	Cole Information Services
		THOMAS PRIEBE	Cole Information Services
200	9	SHERMAN JOHNSON	Cole Information Services
200	6	o JOHNSONJoann	Haines Co., Inc.

<u>Year</u>	<u>Uses</u>	<u>Source</u>
2000	JOHNSON Joann	Haines & Company
1999	SHERMAN JOHNSON	Cole Information Services
1980	Deering Jos E Jr	Pacific Telephone

803 25TH ST

<u>Year</u>	<u>Uses</u>	<u>Source</u>
2014	OCCUPANT UNKNOWN	Cole Information Services
2009	IRINA MAKKAVEEVA	Cole Information Services
2006	0 DRess ELHAUS Cart	Haines Co., Inc.
2004	OCCUPANT UNKNOWN	Cole Information Services
2000	DRESSELHAUS Carl	Haines & Company
1999	ZINA IDA MANKO	Cole Information Services
	IRINA MAKKAVEEVA	Cole Information Services
1985	LEE SANGKEE	Pacific Bell
1976	Green J H	Pacific Telephone

805 25TH ST

<u>Year</u>	<u>Uses</u>	<u>Source</u>
2014	HEATHERMARIE GRIFFIN	Cole Information Services
	LISA WILSON	Cole Information Services
	DAVID WYFFELS	Cole Information Services
	DAVID WYFFEIS	Cole Information Services
2009	HEATHERMARIE GRIFFIN	Cole Information Services
2006	Heathenmarie	Haines Co., Inc.
	a GRIFFIN	Haines Co., Inc.
2004	EILEEN GROBE	Cole Information Services
2000	KANE Keaven 00 B	Haines & Company
1999	HEATHERMARIE GRIFFIN	Cole Information Services
1991	Gloi Tom	Pacific Bell
	Adkisson Gary	Pacific Bell
	ADKISSON GARY	Pacific Bell
1985	HERWIG J	Pacific Bell
1980	Hertw lg TR	Pacific Telephone
	Heetwig J J & Barbara	Pacific Telephone

<u>Year</u>	<u>Uses</u>	<u>Source</u>
1980	Hertw Ig J	Pacific Telephone
1976	Cortez Florentino	Pacific Telephone

807 25TH ST

<u>Year</u>	<u>Uses</u>	<u>Source</u>
2014	LARRY SULLIVAN	Cole Information Services
2009	JOSEPH ROSENBLUM	Cole Information Services
	LUBA SPICHKIN	Cole Information Services
2006	0 ROSENBLUM Joseph	Haines Co., Inc.
2004	JOSEPH ROSENBLUM	Cole Information Services
	KEN KRAISLER	Cole Information Services
2000	ERICSON Eric	Haines & Company
1999	JOSEPH ROSENBLUM	Cole Information Services
	LUBA SPICHKIN	Cole Information Services
1994	ERIC Y ERICSON OD	Cole Information Services
1991	Ericson Eric Y OD	Pacific Bell
1976	Rios Demetrio R	Pacific Telephone

811 25TH ST

<u>Year</u>	<u>Uses</u>	<u>Source</u>
1976	Guzman Jose	Pacific Telephone

812 25TH ST

<u>Year</u>	<u>Uses</u>	<u>Source</u>
1976	Arias Consuelo	Pacific Telephone
	Williams Willie Mae	Pacific Telephone

813 25TH ST

<u>Year</u>	<u>Uses</u>	<u>Source</u>
2014	MICHAEL SCHREIBMAN	Cole Information Services
2009	MICHAEL SCHREIBMAN	Cole Information Services
2006	SCHREIBMAN	Haines Co., Inc.
	Micael	Haines Co., Inc.
2004	LISA FUCHSLIN	Cole Information Services
	MICHAEL SCHREIBMAN	Cole Information Services

<u>Year</u>	<u>Uses</u>	<u>Source</u>
2000	WILSON Leland	Haines & Company
1999	MICHAEL SCHREIBMAN	Cole Information Services
	OCCUPANT UNKNOWN	Cole Information Services
1965	BATES ROBT W	Pacific Telephone
1962	BATES ROBT W	Pacific Telephone
1958	BATES ROBT W	Pacific Telephone
1954	Alborn Andrew J EX	R. L. Polk & Co.
	HUBER NANCY A	R. L. Polk & Co.
1948	Ow en T B	Los Angeles Directory Co.
1940	Hughes J L jr	Los Angeles Directory Co.
1933	Prothro R S	Los Angeles Directory Co.
	1/2 Bover R C	Los Angeles Directory Co.
1928	Boyer R C	Los Angeles Directory Co.

814 25TH ST

<u>Year</u>	<u>Uses</u>	<u>Source</u>
2009	HENRY SCHMIDT	Cole Information Services
2006	a SCHMIDT Henry	Haines Co., Inc.
2004	HENRY SCHMIDT	Cole Information Services
2000	SCHMIDT Henry	Haines & Company
1999	OCCUPANT UNKNOWN	Cole Information Services
	HENRY SCHMIDT	Cole Information Services
1994	SCHMIDT, HENRY B	Cole Information Services
1980	Schmidt Henry B	Pacific Telephone
1970	SCHMIDT HENRY B	Pacific Telephone
1965	SCHMIDT HENRY B	Pacific Telephone
	SCHMIDT SUSIE	Pacific Telephone
1962	SCHMIDT HENISY B	Pacific Telephone
1958	SCHMIDT HCNRV B R	Pacific Telephone
1954	Schmidt Henry B EX	R. L. Polk & Co.
	SCHMIDT HENRY B R	R. L. Polk & Co.
1948	Schmidt H B	Los Angeles Directory Co.

817 25TH ST

<u>Year</u>	<u>Uses</u>	<u>Source</u>
2009	GERALD GRIESBACH	Cole Information Services
2006	GRIESBACH Gerald	Haines Co., Inc.
2004	ELYN DIAMOND	Cole Information Services
2000	GRAHAM Bret	Haines & Company
1999	GERALD GRIESBACH	Cole Information Services
1994	ARCHULETA, JOE	Cole Information Services
1991	Byrne JS	Pacific Bell
	BREAUXJAS	Pacific Bell
	BYRNEJS	Pacific Bell
	Breaux Jas	Pacific Bell
1975	OCONNOR JOHN	Pacific Telephone
1965	POLLACK SOLOMON	Pacific Telephone
	POLLACK STEPHANIE S	Pacific Telephone
1962	POLLACK SOLOMON L	Pacific Telephone
1958	POLLACK SOLOMON L	Pacific Telephone
1954	Lev ine John H EX	R. L. Polk & Co.
	LEVINE J H R	R. L. Polk & Co.
1948	Levine J H	Los Angeles Directory Co.
1940	Baida H P	Los Angeles Directory Co.
1933	White RE	Los Angeles Directory Co.

818 25TH ST

<u>Year</u>	<u>Uses</u>	<u>Source</u>
2014	ROBERT NEWELL	Cole Information Services
2009	ROBERT NEWELL	Cole Information Services
2006	o New e LLRobt	Haines Co., Inc.
	New e LL Robi	Haines Co., Inc.
2004	ROBERT NEWELL	Cole Information Services
2000	NEWELL Robt	Haines & Company
	NEWELL Robt	Haines & Company
1999	ROBERT NEWELL	Cole Information Services
1994	NEWELL, ROBERT	Cole Information Services

<u>Year</u>	<u>Uses</u>	<u>Source</u>
1991	NEWEB ROBT	Pacific Bell
	PAZSILVIA	Pacific Bell
	New e B Robt	Pacific Bell
	Paz Silvia	Pacific Bell
	Pazarkcky AC&SH VENICE 3974308	Pacific Bell
1985	PAZ SILVIA	Pacific Bell
1980	How land O C	Pacific Telephone
	Price A D	Pacific Telephone
	Price A E	Pacific Telephone
1975	HOWLAND O C	Pacific Telephone
1970	HOWLAND O C	Pacific Telephone
	PRICE AD	Pacific Telephone
1965	HOWLAND0C	Pacific Telephone
	PRICE A0	Pacific Telephone
1962	HOWLAND0C	Pacific Telephone
1958	HOWLAND	Pacific Telephone
1954	How land Orville C EX	R. L. Polk & Co.
	BAIL BERNARD WM	R. L. Polk & Co.
	HOWLANDOC R	R. L. Polk & Co.
1948	How land DR photog	Los Angeles Directory Co.
	How land O C	Los Angeles Directory Co.
1940	AHow land C	Los Angeles Directory Co.
1933	How land 0 C o	Los Angeles Directory Co.
1928	How land 0 C	Los Angeles Directory Co.

820 25TH ST

<u>Year</u>	<u>Uses</u>	<u>Source</u>
1976	Martin Alvia Mrs	Pacific Telephone
	Cooper Irma	Pacific Telephone

822 25TH ST

<u>Year</u>	<u>Uses</u>	<u>Source</u>
1985	SMITH CHESTER J	Pacific Bell
1970	SMITH CHESTER J	Pacific Telephone

<u>Year</u>	<u>Uses</u>	<u>Source</u>
1964	SMITH CHESTER J	Pacific Telephone
1960	SMITH CHESTER J	Pacific Telephone
1957	SMITH CHESTER J	Pacific Telephone
1954	SMITH ROSE MRS	R. L. Polk & Co.
1950	ROBINSON FRANK E JR R	Pacific Telephone

823 25TH ST

<u>Year</u>	<u>Uses</u>	<u>Source</u>
1980	GRINDLE TERESA L	Pacific Telephone
1976	Craven Thos	Pacific Telephone
1970	LONZA VLADIMIR	Pacific Telephone
	JELENIC ALBERT	Pacific Telephone
1964	LONZA VLADIMIR	Pacific Telephone
	JELENIC WALTER V	Pacific Telephone
1957	DAVIN WM H MRS	Pacific Telephone

824 25TH ST

<u>Year</u>	<u>Uses</u>	Source
2014	ROY WOLMAN	Cole Information Services
2009	RICHMAL WOLMAN	Cole Information Services
2006	WOLMAN Rick	Haines Co., Inc.
2004	RICHMAL WOLMAN	Cole Information Services
2000	WOLMAN Richmal	Haines & Company
1999	RICHMAL WOLMAN	Cole Information Services
1985	REJTER G K	Pacific Bell
1975	MCVEY ELIZABETH	Pacific Telephone
1970	MCVEY ELIZABETH	Pacific Telephone
	DIAZ VICENTE	Pacific Telephone
1965	MCVEY ELIZABETH	Pacific Telephone
1964	DURACLEAN BY VINCENT	Pacific Telephone
	DIAZ VICENTE	Pacific Telephone
1960	MCCOID JAS	Pacific Telephone
1958	DUNNE THOS MRS	Pacific Telephone
1957	MCCOID JAG	Pacific Telephone

<u>Year</u>	<u>Uses</u>	<u>Source</u>
1954	Batten Raymond EEX	R. L. Polk & Co.
	BATTEN RAYMOND E	R. L. Polk & Co.
	MCCOID JAS	R. L. Polk & Co.

825 25TH ST

<u>Year</u>	<u>Uses</u>	<u>Source</u>
2014	MELANIE WEARY	Cole Information Services
2009	THOMAS WEARY	Cole Information Services
2006	o WEARY Helen	Haines Co., Inc.
2004	HELEN WEARY	Cole Information Services
2000	WEARY Helen	Haines & Company
1999	THOMAS WEARY	Cole Information Services
1985	RUDDY MICHAEL	Pacific Bell
1970	JELENIC WALTER V	Pacific Telephone
	NELSON RON	Pacific Telephone
1965	MCCOY THOS F	Pacific Telephone
1964	HANSEN COLINE A MRS	Pacific Telephone
1962	BAKER HANNAH B MUSIC TCHR	Pacific Telephone
1960	HANSEN COLINE A MRS	Pacific Telephone
1958	BAKER HANNAH B MUSIC TCHR	Pacific Telephone
1957	PIRE MAIPH MRS	Pacific Telephone
1954	PIRO RALPH MRS	R. L. Polk & Co.
	Baker Hannah B Mrs mus tchr EX	R. L. Polk & Co.
	BAKER HANNAH B MUSIC TCHR	R. L. Polk & Co.
1950	REEVES JAS F R	Pacific Telephone
1948	Baker Hannah B music tchr	Los Angeles Directory Co.
1940	Baker W K R0	Los Angeles Directory Co.
1933	Baker W M o	Los Angeles Directory Co.
1928	Baker W M	Los Angeles Directory Co.

827 25TH ST

<u>Year</u>	<u>Uses</u>	<u>Source</u>
2014	KAYVAN NIKKHOO	Cole Information Services
2009	KAYVAN NIKKHOO	Cole Information Services

<u>Year</u>	<u>Uses</u>	<u>Source</u>
2006	NIKKHOO K	Haines Co., Inc.
	HAMADANI Shamo B	Haines Co., Inc.
2004	KAYVAN NIKKHOO	Cole Information Services
2000	NIKKHOOK	Haines & Company
1999	KAYVAN NIKKHOO	Cole Information Services
1994	NIKKHOO, KAYVAN	Cole Information Services
1991	Nikkhoo Kay Van	Pacific Bell
	Nikkhoo K	Pacific Bell
	NLKKHOO KAY VAN	Pacific Bell
	NLKKHOO K	Pacific Bell
1975	EEKMAN THOS	Pacific Telephone
	CONDRA CRANDALL BRUCE	Pacific Telephone
1970	LARKIN LEO A	Pacific Telephone
	BRITISH & IRISH CLUB OF CALIF	Pacific Telephone
1965	MARKEVICIUS J	Pacific Telephone
1962	ITALIANO FRANK J	Pacific Telephone
1958	ITALIANO FRANK	Pacific Telephone
1954	Dixon Howard H EX	R. L. Polk & Co.
	DIXON HOWARD H R	R. L. Polk & Co.
1948	Dixson H H	Los Angeles Directory Co.
1940	ABurton I	Los Angeles Directory Co.

829 25TH ST

<u>Year</u>	<u>Uses</u>	<u>Source</u>
1980	MCCOMAS ANDREW	Pacific Telephone
1970	MIRKOVICH ZVONKO	Pacific Telephone
1964	MIXON LEON	Pacific Telephone
1960	BEYER MIKE	Pacific Telephone
1954	FLORES BENJ R	R. L. Polk & Co.
1950	SHOCKLEY WAYNE DR	Pacific Telephone

830 25TH ST

<u>Year</u>	<u>Uses</u>	<u>Source</u>
1985	CHA PIN R	Pacific Bell

<u>Year</u>	<u>Uses</u>	<u>Source</u>
1976	Mares ⊟izabeth	Pacific Telephone
1970	KINTSEL O	Pacific Telephone
1964	FRANKLIN VERYL	Pacific Telephone

831 25TH ST

<u>Year</u>	<u>Uses</u>	<u>Source</u>
1970	JELENIC KRSTO	Pacific Telephone
1960	ALLEN DONALD H JR	Pacific Telephone
1957	SARMIENTO PETER J	Pacific Telephone
1954	SLARK PHILLIP G	R. L. Polk & Co.
1950	BERGLUNND JOHN E R	Pacific Telephone

832 25TH ST

<u>Year</u>	<u>Uses</u>	<u>Source</u>
2014	MAX FRIEDMAN	Cole Information Services
2009	CATHERINE WENSCHLAG	Cole Information Services
	RONALD ATCHLEY	Cole Information Services
2006	ATCHLEY Ronald	Haines Co., Inc.
2004	RONALD ATCHLEY	Cole Information Services
	DAVID HUFF	Cole Information Services
2000	ATCHLEY Ronald	Haines & Company
1999	RONALD ATCHLEY	Cole Information Services
	CATHERINE WENSCHLAG	Cole Information Services
1975	DOMAN JAS W	Pacific Telephone
1970	DONAN ESTELLA P	Pacific Telephone
1965	DOMAN R L	Pacific Telephone
1962	DOMAN R L	Pacific Telephone
1958	DOMAN R L R	Pacific Telephone
1954	Dornan Rufus L EX	R. L. Polk & Co.
	DOMAN R L R	R. L. Polk & Co.
1948	Doman R L	Los Angeles Directory Co.
1940	ADoman HR Is	Los Angeles Directory Co.
1933	Doman R L	Los Angeles Directory Co.
1928	Harder PN	Los Angeles Directory Co.

833 25TH ST

<u>Year</u>	<u>Uses</u>	<u>Source</u>
2014	BETTY EBERSOLD	Cole Information Services
2009	WILBUR EBERSOLD	Cole Information Services
2004	WILBUR EBERSOLD	Cole Information Services
2000	EBERSOLD Wilbur	Haines & Company
1999	WILBUR EBERSOLD	Cole Information Services
1976	Chagolla Jose	Pacific Telephone
1975	EBERSOLD WILBUR T	Pacific Telephone
	EBERSOLD SUSAN	Pacific Telephone
1970	EBERSOLD WILBUR T	Pacific Telephone
1965	EBERSOLD WILBUR T	Pacific Telephone
1962	UTHERLAND THOS C	Pacific Telephone
1958	SUTHERLAND THOS C	Pacific Telephone
1954	SUTHERLAND THOS C	R. L. Polk & Co.
	Sutherland Thos C EX	R. L. Polk & Co.
1948	McCready G L Mrs	Los Angeles Directory Co.

834 25TH ST

<u>Year</u>	<u>Uses</u>	<u>Source</u>
2009	PETER BIRNSTEIN	Cole Information Services
2004	SUSAN SZABO	Cole Information Services
	PETER BIRNSTEIN	Cole Information Services
2000	BIRNSTEIN Peter	Haines & Company
1999	OCCUPANT UNKNOWN	Cole Information Services
	PETER BIRNSTEIN	Cole Information Services
1985	MAZICH SVETKO	Pacific Bell
1975	MAZICH SVETKO	Pacific Telephone
1970	MAZICH SVETKO	Pacific Telephone
	CROSS R A	Pacific Telephone
1965	WHITE CHAS H	Pacific Telephone
1964	FORMAN SAML	Pacific Telephone
1962	WHITE CHAS H	Pacific Telephone
1960	FRANK ROBT	Pacific Telephone

<u>Year</u>	<u>Uses</u>	<u>Source</u>
1958	LOUGHMILLER G J	Pacific Telephone
1957	FRANK ROBT	Pacific Telephone
1954	Loughmiller Jeff G EX	R. L. Polk & Co.
	WELLS ALMA EMRS	R. L. Polk & Co.
	FRANK ROBT R	R. L. Polk & Co.
1948	Johnson M P	Los Angeles Directory Co.
1940	AFlanders HWR0	Los Angeles Directory Co.

835 25TH ST

<u>Year</u>	<u>Uses</u>	<u>Source</u>
1976	Miller John	Pacific Telephone
1964	BEAVER GERALD C	Pacific Telephone
1960	BARTHOLOMAY EUGENE C	Pacific Telephone
1954	CHRISTIANSEN J R	R. L. Polk & Co.
1950	CHRISTLANSEN J R	Pacific Telephone
1948	Bridgham Margt D	Los Angeles Directory Co.

836 25TH ST

<u>Year</u>	<u>Uses</u>	<u>Source</u>
1980	BLAGOJEVICH MILANA	Pacific Telephone
1960	KOVACEVICH KAY	Pacific Telephone
1957	KOVACEVICH KAY	Pacific Telephone
1954	KOVACEVICH JOHN MRS R	R. L. Polk & Co.
1950	KOVACEVICH JOHN MRS R	Pacific Telephone

838 25TH ST

<u>Year</u>	<u>Uses</u>	<u>Source</u>
2014	CLIFFORD SEGIL	Cole Information Services
	CLIFFORD SEGIL	Cole Information Services
2009	JENNIFER PEARSON	Cole Information Services
	JENNIFER PEARSON	Cole Information Services
2006	o PEARSONJudy	Haines Co., Inc.
2004	JUDY PEARSON	Cole Information Services
	JUDY PEARSON	Cole Information Services

<u>Year</u>	<u>Uses</u>	<u>Source</u>
2000	PEARSON Judy	Haines & Company
1999	JENNIFER PEARSON	Cole Information Services
	JENNIFER PEARSON	Cole Information Services
1962	SEVERANCE CASSELL MRS	Pacific Telephone
1958	SEVERANCE CASSELL MRS	Pacific Telephone
1954	Severance Casse U EX	R. L. Polk & Co.
	SEVERANCE CASSELL R	R. L. Polk & Co.
1948	Severance Cassell	Los Angeles Directory Co.
1940	Vacant	Los Angeles Directory Co.

839 25TH ST

<u>Year</u>	<u>Uses</u>	<u>Source</u>
2009	MARK OEI	Cole Information Services
1999	MARK OEI	Cole Information Services
1985	DANIELS PERRY	Pacific Bell
1980	Daniels R M	Pacific Telephone
1975	DANIELS RUTH M	Pacific Telephone
1970	DANIELS RUTH M	Pacific Telephone
1965	DANIELS RUTH M	Pacific Telephone
1962	DANIELS RUTHM	Pacific Telephone
1958	ADAMS C L	Pacific Telephone
1954	Adams Clarence L pntr EX	R. L. Polk & Co.
	ADAMS C L	R. L. Polk & Co.
1948	Adams CL pntr	Los Angeles Directory Co.
1940	Alves Harry	Los Angeles Directory Co.
1933	Walters J G o	Los Angeles Directory Co.
1928	Walters J G	Los Angeles Directory Co.

840 25TH ST

<u>Year</u>	<u>Uses</u>	<u>Source</u>
1964	SHOWALTER DONALD R	Pacific Telephone
1960	SHOWALTER DONALD R	Pacific Telephone
1957	BEYER MIKE	Pacific Telephone
1954	DAWSON NORMAN P	R. L. Polk & Co.

<u>Year</u>	<u>Uses</u>	<u>Source</u>
1950	JENKINS THOS PR	Pacific Telephone

841 25TH ST

<u>Year</u>	<u>Uses</u>	<u>Source</u>
1985	RYAN NORMAN E	Pacific Bell
	MILLER ARLENE	Pacific Bell
1980	PALOMBA GIOVANNI	Pacific Telephone
1976	Gutierrez Maria	Pacific Telephone
1970	SKEFICH JIM	Pacific Telephone
1964	BOLCEREK ROBT J	Pacific Telephone
1957	POLMATEER ROSE	Pacific Telephone
1954	POLMATEER ROSE R	R. L. Polk & Co.
1950	POLMATEER ROSE R	Pacific Telephone

842 25TH ST

<u>Year</u>	<u>Uses</u>	<u>Source</u>
1940	1/2 Wright V W	Los Angeles Directory Co.
	Solind R	Los Angeles Directory Co.
1936	NOLIND R E (O)	Los Angeles Directory Co.
1933	Nolind RE	Los Angeles Directory Co.
	1/2 Innlehart P H	Los Angeles Directory Co.
1928	Brand G L	Los Angeles Directory Co.
	1/2 Nolind R E	Los Angeles Directory Co.

843 25TH ST

<u>Year</u>	<u>Uses</u>	<u>Source</u>
2014	JEFFREY ADELMAN	Cole Information Services
2009	LEAH FRANK	Cole Information Services
2006	ABENAIM Yonatan	Haines Co., Inc.
2004	GARY MARKUS	Cole Information Services
2000	GIEDRAITIS A	Haines & Company
1999	LEAH FRANK	Cole Information Services
1965	GIEDRAITIS ALFONSAS	Pacific Telephone
1958	THOMAS JOE A	Pacific Telephone

<u>Year</u>	<u>Uses</u>	<u>Source</u>
1954	THOMAS JOE A	R. L. Polk & Co.
	Thomas Joe A EX	R. L. Polk & Co.
1948	Thompson RV	Los Angeles Directory Co.
1940	SHarris B G	Los Angeles Directory Co.
1936	HARRIS B G	Los Angeles Directory Co.
1933	Soencer E G	Los Angeles Directory Co.
1928	Burkman Hedwig Mrs	Los Angeles Directory Co.

844 25TH ST

<u>Year</u>	<u>Uses</u>	<u>Source</u>
2014	MATT KOHN	Cole Information Services
2009	MATT KOHN	Cole Information Services
2006	KOHN Matt	Haines Co., Inc.
	KOHN Matt	Haines Co., Inc.
	KOHN Matt	Haines Co., Inc.
	o CHANMary	Haines Co., Inc.
2004	MATT KOHN	Cole Information Services
2000	WEINSTEIN N B	Haines & Company
	CHAN Mary	Haines & Company
1999	MATT KOHN	Cole Information Services
1994	STRICKLAND, K C	Cole Information Services
	AUSTIN, JANET Q	Cole Information Services
1991	Jago Peggy	Pacific Bell
	Strickland K C	Pacific Bell
	Austin Jas TOPANGA 4554017	Pacific Bell
	Austin J&R LOS ANGELES 4783280	Pacific Bell
	Austin JQ	Pacific Bell
	STRICKLAND K C	Pacific Bell
	JAGOPEGGY	Pacific Bell
	AUSTINJQ	Pacific Bell
1985	STRICKLAND K C	Pacific Bell
	AUSTIN J Q	Pacific Bell
1980	Strickland K C	Pacific Telephone

<u>Year</u>	<u>Uses</u>	<u>Source</u>
1980	Austin J Q	Pacific Telephone
1970	CRUM M T	Pacific Telephone
1965	CRUM R F	Pacific Telephone
1962	CRUM R F	Pacific Telephone
1958	CRUM R F R	Pacific Telephone
1954	CRUM R F R	R. L. Polk & Co.
	Crum Richd F EX	R. L. Polk & Co.
1948	Crum R F	Los Angeles Directory Co.
1940	ACrum HF PR	Los Angeles Directory Co.

846 25TH ST

<u>Year</u>	<u>Uses</u>	<u>Source</u>
1975	GHIO NICK	Pacific Telephone
1970	GHIO NICK	Pacific Telephone
1964	GHIO NICK	Pacific Telephone
1960	LA TORRE EMANUEL	Pacific Telephone
1957	WADE W JCL TERMNL 2415	Pacific Telephone
1954	KORNEGAY PAUL A DC	R. L. Polk & Co.
1950	KORAEGAY PAUL A DR CHIRPRCTR	Pacific Telephone

847 25TH ST

<u>Year</u>	<u>Uses</u>	<u>Source</u>
1976	Gills Evelyn R	Pacific Telephone

848 25TH ST

<u>Year</u>	<u>Uses</u>	<u>Source</u>
2014	OCCUPANT UNKNOWN	Cole Information Services
	MICHELE BLECHER	Cole Information Services
2009	OCCUPANT UNKNOWN	Cole Information Services
	JOSEPH FOLENDER	Cole Information Services
	ANDREW BLECHER	Cole Information Services
2006	FOLENDER Joseph	Haines Co., Inc.
2004	MARCELLUS ROGERS	Cole Information Services
2000	ROGERS Marcellus	Haines & Company

<u>Year</u>	<u>Uses</u>	<u>Source</u>
1999	JOSEPH FOLENDER	Cole Information Services
	ANDREW BLECHER	Cole Information Services
	MARCELL ROGERS	Cole Information Services
1994	ROUGH, K L	Cole Information Services
	ROGERS, M	Cole Information Services
1991	ROGERSMARCELUS	Pacific Bell
	Rogers Marcelus	Pacific Bell
1985	ROGERS MARCELLUS	Pacific Bell
1980	Curtis EM	Pacific Telephone
	PARISI CHAS & PRISCILLA JR	Pacific Telephone
1975	CURTIS E M	Pacific Telephone
1970	SCHROEDER WM R	Pacific Telephone
	CURTIS E M	Pacific Telephone
1965	CURTIS E M	Pacific Telephone
1962	CURTIS E M	Pacific Telephone
1960	BRADY FLOYD	Pacific Telephone
1958	SAVAGEWMK	Pacific Telephone
1957	GILLIS JOHN F	Pacific Telephone
1954	GILLIS JOHN F	R. L. Polk & Co.
	Levin Max	R. L. Polk & Co.
	Sidey Wm J	R. L. Polk & Co.
1950	WESTFALL ERVEN E R	Pacific Telephone
1948	Nolind R E	Los Angeles Directory Co.
	Nolind R E	Los Angeles Directory Co.

849 25TH ST

<u>Year</u>	<u>Uses</u>	<u>Source</u>
2014	SHAH NICKPAY	Cole Information Services
2009	SHAH NICKPAY	Cole Information Services
2004	BESHID NICKPAY	Cole Information Services
2000	NICKPAY Sha	Haines & Company
1999	SHAH NICKPAY	Cole Information Services
1980	Taddeo CW	Pacific Telephone

<u>Year</u>	<u>Uses</u>	<u>Source</u>
1970	GATTONE D	Pacific Telephone
1965	GATTONE DONA	Pacific Telephone
1962	GATTONE DON	Pacific Telephone
1958	COURTNEY LEE C	Pacific Telephone
1954	Courtney Lee C EX	R. L. Polk & Co.
	COURTIEY LEE C	R. L. Polk & Co.
1948	Thorsten H T	Los Angeles Directory Co.
1940	Bletcher J H	Los Angeles Directory Co.
1936	ILETCHER J H	Los Angeles Directory Co.
1933	John EL	Los Angeles Directory Co.
1928	Vacant	Los Angeles Directory Co.

850 25TH ST

<u>Year</u>	<u>Uses</u>	<u>Source</u>
1976	Moore Herman	Pacific Telephone
1975	JUDAH WAYNE	Pacific Telephone
1964	MATULICH GERRIE	Pacific Telephone
1960	TEDESCO DON	Pacific Telephone
1957	TEDESCO DON	Pacific Telephone
1954	GRANNIS HENRY R	R. L. Polk & Co.
1950	GRANNIS HENRY R	Pacific Telephone

852 25TH ST

<u>Year</u>	<u>Uses</u>	<u>Source</u>
1985	LESSLEY PHILIP	Pacific Bell
1980	MATTHEWS P SAN PEDRO	Pacific Telephone
1970	THOMPSON TERRY L	Pacific Telephone
1964	DORN M.D. SAN PEDRO	Pacific Telephone
	DORN LAILA SAN PEDRO	Pacific Telephone
1957	PASTEL LA ROBT A	Pacific Telephone
1950	GRANNIS ROBT R	Pacific Telephone

853 25TH ST

<u>Year</u>	<u>Uses</u>	<u>Source</u>	
2014	JOHN IPJIAN	Cole Information Services	
2009	JOHN IPJIAN	Cole Information Services	
2004	JOHN IPJIAN	Cole Information Services	
2000	IPJIAN John	Haines & Company	
1999	JOHN IPJIAN	Cole Information Services	
1980	lpjian John	Pacific Telephone	
	EVES C A	Pacific Telephone	
1975	IPIAN JOHN	Pacific Telephone	
1970	HANBEY IRMALEE	Pacific Telephone	
1964	HANBEY IRMALEE	Pacific Telephone	
1962	VA VERKA JOHN R MD	Pacific Telephone	
1960	HANBEY IRMALEE	Pacific Telephone	
1958	KELLEY D MAX	Pacific Telephone	
1957	HANBEY IRMALEE	Pacific Telephone	
1954	Haley Francis E EX	R. L. Polk & Co.	
	SAPP WILLIE	R. L. Polk & Co.	
	HALEY FRANCIS E R	R. L. Polk & Co.	
1950	GROCE WM LR	Pacific Telephone	
1948	Haley F E	Los Angeles Directory Co.	
1940	Haley F E	Los Angeles Directory Co.	

854 25TH ST

<u>Year</u>	<u>Uses</u>	<u>Source</u>
2014	WINFRED BATTIG	Cole Information Services
2009	WINFRED BATTIG	Cole Information Services
2006	e BATTIG Winfred L	Haines Co., Inc.
2004	WINFRED BATTIG	Cole Information Services
2000	BATTIG Winfred L	Haines & Company
1999	WINFRED BATTIG	Cole Information Services
1994	BATTIG, WINFRED L	Cole Information Services
1991	Battig Winfred L	Pacific Bell
	BATTIG WINFRED L	Pacific Bell

<u>Year</u>	<u>Uses</u>	<u>Source</u>
1985	BATTIG WINFRED L	Pacific Bell
1980	Battig Winfred L	Pacific Telephone
1975	BATTIG WINFRED L	Pacific Telephone
1965	PAUL RALPH0	Pacific Telephone
1962	PAUL RALPH G	Pacific Telephone
1958	KEMMETT DONALD	Pacific Telephone
1954	Kemmett Donald P EX	R. L. Polk & Co.
	KEMMETT DONALD	R. L. Polk & Co.
1948	Breakw ell Edw	Los Angeles Directory Co.
1940	ABreakwell Edw	Los Angeles Directory Co.
1936	BREAKWELL EDW	Los Angeles Directory Co.
1928	Vacant	Los Angeles Directory Co.

858 25TH ST

<u>Year</u>	<u>Uses</u>	<u>Source</u>
2014	ETHAN STEINBERG	Cole Information Services
2009	ROBERT BENUN	Cole Information Services
2006	o BENUN Robert	Haines Co., Inc.
2004	ROBERT BENUN	Cole Information Services
2000	BENUN Robert	Haines & Company
1999	ROBERT BENUN	Cole Information Services
1970	SAMP LLOYD M	Pacific Telephone
1965	SAMP LLOYD M	Pacific Telephone
1962	SAMP LLOYD M	Pacific Telephone
1958	SAMP LLOYD M	Pacific Telephone
1954	Samp Lloyd M EX	R. L. Polk & Co.
	SAMP LLOYD M	R. L. Polk & Co.
1948	Tableporter Jacques	Los Angeles Directory Co.
1940	SHuber M T	Los Angeles Directory Co.
1936	HUTCHINSON S M MRS	Los Angeles Directory Co.
1933	Vacant	Los Angeles Directory Co.

859 25TH ST

<u>Year</u>	<u>Uses</u>	<u>Source</u>
2014	DANA GARCETTI	Cole Information Services
2009	DANA GARCETTI	Cole Information Services
2006	No Current Listing	Haines Co., Inc.
2004	DANA GARCETTI	Cole Information Services
2000	X IDAHO AV	Haines & Company
	GARCETTI Dana	Haines & Company
1999	DANA GARCETTI	Cole Information Services
1975	SANTAMONICA	Pacific Telephone
1970	HEALY JOHN D	Pacific Telephone
1965	HEALY JOHN D	Pacific Telephone
1962	HEALY JOHN D	Pacific Telephone
1958	MAHIN CHAS M	Pacific Telephone
1954	Mahin Chas M EX	R. L. Polk & Co.
	MAHIN CHAS M	R. L. Polk & Co.
1948	Alexander EW	Los Angeles Directory Co.
1940	Smith G F	Los Angeles Directory Co.
1936	SMITH G F	Los Angeles Directory Co.
1933	Smith G f	Los Angeles Directory Co.
1928	Vacant	Los Angeles Directory Co.

867 25TH ST

<u>Year</u>	<u>Uses</u>	<u>Source</u>
1980	FARMER S J	Pacific Telephone
1975	FARMER S J	Pacific Telephone
1964	CALISE AMBROSE	Pacific Telephone
1960	CALISE AMBROSE	Pacific Telephone
1957	CALLSE AMBROSE	Pacific Telephone
1954	CAUISE AMBROSE R	R. L. Polk & Co.
1950	CAUSE AMBROSE R	Pacific Telephone

872 25TH ST

<u>Year</u>	<u>Uses</u>	<u>Source</u>
1970	RUGNETTA PHILIP	Pacific Telephone

<u>Year</u>	<u>Uses</u>	<u>Source</u>
1957	RUGNETTA PHILIP	Pacific Telephone
1954	RUGNETTA PHILIP	R. L. Polk & Co.

873 25TH ST

<u>Year</u>	<u>Uses</u>	<u>Source</u>
1980	MUNIZICH M	Pacific Telephone
1964	EVICH LILLIAN P	Pacific Telephone
1957	GRASSI MARTIN J	Pacific Telephone
1950	BRYANT CURTIS D R	Pacific Telephone

875 25TH ST

<u>Year</u>	<u>Uses</u>	<u>Source</u>
1970	TOMICH DANICA	Pacific Telephone
1964	TOMICH SANTO	Pacific Telephone
1960	TOMICH SANTO	Pacific Telephone
1957	TOMICH SANTO	Pacific Telephone
1954	TOMICH SANTO R	R. L. Polk & Co.
1950	JAIL EINAR R	Pacific Telephone

876 25TH ST

2	<u>Year</u>	<u>Uses</u>	<u>Source</u>
1	1980	BERGEN MARK	Pacific Telephone
1	1970	SCHEUERMANN EARL	Pacific Telephone
		SCHEUERMANN MARY RITA	Pacific Telephone
1	1964	HOFSTETTER RICHARD F	Pacific Telephone
1	1960	BENSON BILL W	Pacific Telephone
1	1954	PEDERSON RAYMOND T	R. L. Polk & Co.

879 25TH ST

<u>Year</u>	<u>Uses</u>	<u>Source</u>
1985	GRASSI MARTIN J	Pacific Bell
1980	GRASSI MARTIN J	Pacific Telephone
1975	GRASSI MARTIN J	Pacific Telephone
1970	GRASSI MARTIN J	Pacific Telephone
1964	GRASSI MARTIN J	Pacific Telephone

<u>Year</u>	<u>Uses</u>	<u>Source</u>
1960	GRASSI MARTIN J	Pacific Telephone
1957	NLCCAIN WALLACE H	Pacific Telephone
1954	MCCAIN WALLACE H R	R. L. Polk & Co.
1950	MCCAIN WALLACE H R	Pacific Telephone

880 25TH ST

<u>Year</u>	<u>Uses</u>	<u>Source</u>
1980	LONGRICH JAS	Pacific Telephone
1975	LONGRICH JAS	Pacific Telephone
1970	LONGRICH JAS	Pacific Telephone
1964	LONGRICH JAS	Pacific Telephone
1960	LONGRICH JAS	Pacific Telephone
1957	LONGRICH JAS	Pacific Telephone

884 25TH ST

<u>Year</u>	<u>Uses</u>	<u>Source</u>
1960	REYNOLDS B W	Pacific Telephone
1957	REYNOLDS B W	Pacific Telephone
1954	REYNOLDS BLANCHE R	R. L. Polk & Co.
1950	REYNOLDS BLANCHE R	Pacific Telephone

901 25TH ST

<u>Year</u>	<u>Uses</u>	<u>Source</u>
2014	HAL HAMERSMITH	Cole Information Services
2009	HAL HAMERSMITH	Cole Information Services
2006	e HAMERSMITH H	Haines Co., Inc.
2004	HAL HAMERSMITH	Cole Information Services
2000	DEBUS Louis K	Haines & Company
	DEBUS Beml	Haines & Company
1999	HAL HAMERSMITH	Cole Information Services
	OCCUPANT UNKNOWN	Cole Information Services
1991	DEBUS LOUIS K & BEMI	Pacific Bell
	De Bus Louis K & Bemi	Pacific Bell
1985	DEBUS LOUIS K & BEMI	Pacific Bell

<u>Uses</u>	<u>Source</u>
Deous Louis K & Bem I	Pacific Telephone
DE BUS LOUIS K	Pacific Telephone
DEBUS LOUIS K	Pacific Telephone
DE BUS LOUIS K	Pacific Telephone
DE BUS LOUIS K	Pacific Telephone
DE BUS LOUIS K	Pacific Telephone
Donnelly Melvin	R. L. Polk & Co.
Walsh John H EX	R. L. Polk & Co.
WALSH JOHN H	R. L. Polk & Co.
Walsh J R	Los Angeles Directory Co.
de Huelle Emile	Los Angeles Directory Co.
	Deous Louis K & Bem I DE BUS LOUIS K DEBUS LOUIS K DE BUS LOUIS K DE BUS LOUIS K DE BUS LOUIS K Donnelly Melvin Walsh John H EX WALSH JOHN H Walsh J R

902 25TH ST

<u>Year</u>	<u>Uses</u>	<u>Source</u>
2014	JACQUES LAZARUS	Cole Information Services
2009	VERONICA LAZARUS	Cole Information Services
2006	LAZARUS Veronica	Haines Co., Inc.
2004	CECILIA NWOBI	Cole Information Services
2000	FLIGSTEN Leonard	Haines & Company
1999	VERONICA LAZARUS	Cole Information Services
	OCCUPANT UNKNOWN	Cole Information Services
1985	NINETY-NINE GRAPHICS AUDIO-VISUAL	Pacific Bell
1980	Oddie Alan	Pacific Telephone
1958	RUPP ALIEN	Pacific Telephone
1954	Rupp Allen L EX	R. L. Polk & Co.
	MCKONE HARVEY D	R. L. Polk & Co.
1948	Pride G M	Los Angeles Directory Co.

842 1/2 25TH ST

<u>Year</u>	<u>Uses</u>	<u>Source</u>
1936	ROBBEL C R	Los Angeles Directory Co.

25th Street

838 25th Street

<u>Year</u>	<u>Uses</u>	<u>Source</u>
2006	o PEARSONJudy	Haines Co., Inc.
2000	PEARSON Judy	Haines & Company
1962	SEVERANCE CASSELL MRS	Pacific Telephone
1958	SEVERANCE CASSELL MRS	Pacific Telephone
1954	Severance Casse U EX	R. L. Polk & Co.
	SEVERANCE CASSELL R	R. L. Polk & Co.
1948	Severance Cassell	Los Angeles Directory Co.
1940	Vacant	Los Angeles Directory Co.

<u> 26TH</u>

823 26TH

<u>Year</u>	<u>Uses</u>	<u>Source</u>
1990	GURULE RAYMOND	Pacific Bell
1935	Northrop George r	Los Angeles Directory Co.

827 26TH

<u>Year</u>	<u>Uses</u>	<u>Source</u>
1990	SAMBRANO MARTINA D	Pacific Bell
1929	Harrison GS r	Los Angeles Directory Co.

26TH ST

801 26TH ST

<u>Year</u>	<u>Uses</u>	Source
2014	NICHOLAS VALENTE	Cole Information Services
2009	JAY BARTROFF	Cole Information Services
2006	xxxx	Haines Co., Inc.
2004	JULIE TOWNSEND	Cole Information Services
	PAMELA FARTHING	Cole Information Services
2000	COWAN Robert	Haines & Company
	TIOSPAYNE PRODUCTIONS	Haines & Company

<u>Year</u>	<u>Uses</u>	<u>Source</u>
2000	HANSON Brian	Haines & Company
1999	BRIAN HANSON	Cole Information Services
	TIOSPAYNE PRODUCTIONS	Cole Information Services
	JAY BARTROFF	Cole Information Services
1994	FRIEDER, HEIDI	Cole Information Services
	HANSON, BRIAN	Cole Information Services
1975	GOULD ABBY	Pacific Telephone
1965	CORDTS N ADENA F	Pacific Telephone
	KINTON R F	Pacific Telephone
1962	MANSFIELD RICHARD S	Pacific Telephone
	RUSSELL HOWARD IV	Pacific Telephone
1958	COWAN JACK L	Pacific Telephone
	CALABRESE RICHARD A	Pacific Telephone
1954	Cogsw ell Apartments	R. L. Polk & Co.
	B Haines Robt W EX	R. L. Polk & Co.
	Street continued	R. L. Polk & Co.

803 26TH ST

<u>Year</u>	<u>Uses</u>	<u>Source</u>
2014	ANDREA STADELMAN	Cole Information Services
2000	xxxx	Haines & Company
1980	Stodgel Jos R	Pacific Telephone
1975	NILBS RICHARD	Pacific Telephone
1970	OTT CHAS C	Pacific Telephone
1965	HERLIHY JOHN L JR	Pacific Telephone
1962	HAΠΉ MARSHALL	Pacific Telephone
1954	B Thomson Viola D Mrs EX	R. L. Polk & Co.
	A Carson James H EX	R. L. Polk & Co.
	CARSON JAS R	R. L. Polk & Co.
	Street continued	R. L. Polk & Co.

805 26TH ST

<u>Year</u>	<u>Uses</u>	<u>Source</u>
2014	MAGGIE RUIZ	Cole Information Services

<u>Uses</u>	<u>Source</u>
MARY MCALISTER	Cole Information Services
JAMIE KRAMER	Cole Information Services
No Current Listing	Haines Co., Inc.
LARA BERNINI	Cole Information Services
SHIPPEN Tim	Haines & Company
JAMIE KRAMER	Cole Information Services
BLIVEN, V	Cole Information Services
Bliven V	Pacific Bell
Blix May Melanie CULVER CITY 3974761	Pacific Bell
Blix M LOS ANGELES 3919838	Pacific Bell
BLNENV	Pacific Bell
BLIVENV	Pacific Bell
Cossette C J	Pacific Telephone
A Daniels Ward S EX	R. L. Polk & Co.
B Fagen Joseph EX	R. L. Polk & Co.
Street continued	R. L. Polk & Co.
	MARY MCALISTER JAMIE KRAMER No Current Listing LARA BERNINI SHIPPEN TIM JAMIE KRAMER BLIVEN, V Bliven V Blix May Melanie CULVER CITY 3974761 Blix M LOS ANGELES 3919838 BLIVENV BLIVENV Cossette C J A Daniels Ward S EX B Fagen Joseph EX

807 26TH ST

2014 LEYLI SALEHYNIA Cole Information Services JOAN WOLFF-DRAVEL Cole Information Services 2009 TANYA STEPHENS Cole Information Services PAUL LOCHMILLER Cole Information Services 2004 STACEY FRIEDMAN Cole Information Services 2000 FRIEDMAN Stacey Haines & Company RIPPLE Nicole Haines & Company 1999 PAUL LOCHMILLER Cole Information Services TANYA STEPHENS Cole Information Services 1985 KELLY THOS Pacific Bell 1980 Kely Thos Pacific Telephone 1975 BIDNER WM Pacific Telephone KELLY THOS Pacific Telephone 1970 SAILORS WM M Pacific Telephone	<u>Year</u>	<u>Uses</u>	<u>Source</u>
2009 TANYA STEPHENS Cole Information Services PAUL LOCHMILLER Cole Information Services 2004 STACEY FRIEDMAN Cole Information Services 2000 FRIEDMAN Stacey Haines & Company RIPPLE Nicole Haines & Company 1999 PAUL LOCHMILLER Cole Information Services TANYA STEPHENS Cole Information Services 1985 KELLY THOS Pacific Bell 1980 Kely Thos Pacific Telephone 1975 BIDNER WM Pacific Telephone KELLY THOS Pacific Telephone	2014	LEYLI SALEHYNIA	Cole Information Services
PAUL LOCHMILLER Cole Information Services 2004 STACEY FRIEDMAN Cole Information Services 2000 FRIEDMAN Stacey Haines & Company RIPPLE Nicole Haines & Company 1999 PAUL LOCHMILLER Cole Information Services TANYA STEPHENS Cole Information Services 1985 KELLY THOS Pacific Bell 1980 Kely Thos Pacific Telephone 1975 BIDNER WM KELLY THOS Pacific Telephone KELLY THOS Pacific Telephone		JOAN WOLFF-DRAVEL	Cole Information Services
2004 STACEY FRIEDMAN Cole Information Services 2000 FRIEDMAN Stacey Haines & Company RIPPLE Nicole Haines & Company 1999 PAUL LOCHMILLER Cole Information Services TANYA STEPHENS Cole Information Services 1985 KELLY THOS Pacific Bell 1980 Kely Thos Pacific Telephone 1975 BIDNER WM Pacific Telephone KELLY THOS Pacific Telephone Pacific Telephone	2009	TANYA STEPHENS	Cole Information Services
2000 FRIEDMAN Stacey RIPPLE Nicole Haines & Company Haines & Company Haines & Company Cole Information Services TANYA STEPHENS Cole Information Services Facific Bell Pacific Telephone KELLY THOS Pacific Telephone KELLY THOS Pacific Telephone		PAUL LOCHMILLER	Cole Information Services
RIPPLE Nicole Haines & Company PAUL LOCHMILLER Cole Information Services TANYA STEPHENS Cole Information Services RIPPLE Nicole TANYA STEPHENS Cole Information Services Pacific Bell Pacific Telephone BIDNER WM RELLY THOS Pacific Telephone Pacific Telephone	2004	STACEY FRIEDMAN	Cole Information Services
1999 PAUL LOCHMILLER Cole Information Services TANYA STEPHENS Cole Information Services 1985 KELLY THOS Pacific Bell 1980 Kely Thos Pacific Telephone 1975 BIDNER WM Pacific Telephone KELLY THOS Pacific Telephone	2000	FRIEDMAN Stacey	Haines & Company
TANYA STEPHENS Cole Information Services 1985 KELLY THOS Pacific Bell Pacific Telephone 1975 BIDNER WM KELLY THOS Pacific Telephone Pacific Telephone Pacific Telephone		RIPPLE Nicole	Haines & Company
1985 KELLY THOS Pacific Bell 1980 Kely Thos Pacific Telephone 1975 BIDNER WM Pacific Telephone KELLY THOS Pacific Telephone	1999	PAUL LOCHMILLER	Cole Information Services
1980 Kely Thos Pacific Telephone 1975 BIDNER WM Pacific Telephone KELLY THOS Pacific Telephone		TANYA STEPHENS	Cole Information Services
1975 BIDNER WM Pacific Telephone KELLY THOS Pacific Telephone	1985	KELLY THOS	Pacific Bell
KELLY THOS Pacific Telephone	1980	Kely Thos	Pacific Telephone
	1975	BIDNER WM	Pacific Telephone
1970 SAILORS WM M Pacific Telephone		KELLY THOS	Pacific Telephone
	1970	SAILORS WM M	Pacific Telephone

<u>Year</u>	<u>Uses</u>	<u>Source</u>
1965	RUDDOCK PETER J	Pacific Telephone
	WARD RICHARD N	Pacific Telephone
1962	WARD RICHARD N	Pacific Telephone
1954	Sanders Cath Mrs	R. L. Polk & Co.
	Street continued	R. L. Polk & Co.
	B Williams Roger E EX	R. L. Polk & Co.
	A Baughman James T EX	R. L. Polk & Co.

808 26TH ST

<u>Year</u>	<u>Uses</u>	<u>Source</u>
2014	ANDREAS KIDESS	Cole Information Services
2009	OCCUPANT UNKNOWN	Cole Information Services
2006	JOHNSON Shiva	Haines Co., Inc.
2004	SIMONE CLINE	Cole Information Services
2000	BOREKCIAN Harry	Haines & Company
1994	VALANTINE, A R	Cole Information Services
1991	Valantine AR	Pacific Bell
	VALANTINE AR	Pacific Bell
1985	VALANTINE A R	Pacific Bell
1980	Valantine A R	Pacific Telephone
1965	DE CORPO AMY J	Pacific Telephone
1962	DE CORPO AMY J	Pacific Telephone
1958	STOLEE RONALD P	Pacific Telephone
1948	New hall R W	Los Angeles Directory Co.
1940	AGordon EW	Los Angeles Directory Co.
1933	Thwing De Witt	Los Angeles Directory Co.
1928	Jung J E	Los Angeles Directory Co.

809 26TH ST

<u>Year</u>	<u>Uses</u>	<u>Source</u>
2014	LEROY CHAVEZ	Cole Information Services
	CHARLES FRIEDER	Cole Information Services
2009	KELLY KEUSCHER	Cole Information Services
2004	IRENE MOSLEY	Cole Information Services

<u>Year</u>	<u>Uses</u>	<u>Source</u>
1999	KELLY KEUSCHER	Cole Information Services
1965	MONACO ROSALIE	Pacific Telephone
	MCCLOWRY CHAS W	Pacific Telephone
1954	B Edwards Florence B Mrs EX	R. L. Polk & Co.
	A Campbe Helen C Mrs EXS 8047	R. L. Polk & Co.
	Street continued	R. L. Polk & Co.

811 26TH ST

<u>Uses</u>	<u>Source</u>
ERIN CHINEN	Cole Information Services
LAWRENCE HAERTEL	Cole Information Services
DIANE MCCLOSKY	Cole Information Services
No Current Listing	Haines Co., Inc.
D MCCLOSKY	Cole Information Services
xxxx	Haines & Company
DIANE MCCLOSKY	Cole Information Services
Koogel Paul	Pacific Telephone
BULLION WM	Pacific Telephone
Hudson John L C EX	R. L. Polk & Co.
Carvalho Edith C Mrs EX	R. L. Polk & Co.
Welsh ⊟liott EX	R. L. Polk & Co.
Brown Gertrude 0 Mrs C EXS 5351	R. L. Polk & Co.
Strickfaden Kenneth J C EX	R. L. Polk & Co.
A Cook M V	R. L. Polk & Co.
B Borst C C	R. L. Polk & Co.
Street continued	R. L. Polk & Co.
Sw anson Harry W C EXS 1054	R. L. Polk & Co.
Throckzeorten BR EXS 2008	R. L. Polk & Co.
Botero Fabiola Mrs EX	R. L. Polk & Co.
Puterbaugh Donald M EX	R. L. Polk & Co.
Vacant	R. L. Polk & Co.
Smallridge Frank M EX	R. L. Polk & Co.
Ballard Louie W EXS 4494	R. L. Polk & Co.
	ERIN CHINEN LAWRENCE HAERTEL DIANE MCCLOSKY No Current Listing D MCCLOSKY XXXX DIANE MCCLOSKY Koogel Paul BULLION WM Hudson John L C EX Carvalho Edith C Mrs EX Welsh Elliott EX Brown Gertrude 0 Mrs C EXS 5351 Strickfaden Kenneth J C EX A Cook M V B Borst C C Street continued Sw anson Harry W C EXS 1054 Throckzeorten BR EXS 2008 Botero Fabiola Mrs EX Puterbaugh Donald M EX Vacant Smallridge Frank M EX

<u>Year</u>	<u>Uses</u>	<u>Source</u>
1954	Lacy Cecil L EX	R. L. Polk & Co.
	Frueh Walter R EKS 0553	R. L. Polk & Co.
	Atha Marjorie C JEXS 2191	R. L. Polk & Co.
	Smith Eugene A EX	R. L. Polk & Co.
	Mvendelson Lawrence J C EX	R. L. Polk & Co.
	Pride Gee M C EX	R. L. Polk & Co.
	Johnson Mb O P C EXS 3511	R. L. Polk & Co.

814 26TH ST

<u>Year</u>	<u>Uses</u>	<u>Source</u>
2014	SANDRA SOLANOT	Cole Information Services
2009	SHARP MINDS INC	Cole Information Services
2006	a SOLANOTLuis	Haines Co., Inc.
2004	MARIGRACE MCKAY	Cole Information Services
	SHARP MINDS INC	Cole Information Services
2000	SOLANOT Luis	Haines & Company
1999	OCCUPANT UNKNOWN	Cole Information Services
1962	SWANSON HARRY W	Pacific Telephone
1958	SWANSON HARRY W R	Pacific Telephone
1954	SWANSON HARRY W R	R. L. Polk & Co.
1948	Sw anson H W	Los Angeles Directory Co.
1940	Sw anson H W	Los Angeles Directory Co.
1933	Sw anson H W	Los Angeles Directory Co.
1928	Kuranaga Terubaburo	Los Angeles Directory Co.

818 26TH ST

<u>Year</u>	<u>Uses</u>	<u>Source</u>
2014	JOSH HOLDEN	Cole Information Services
2009	JOSHUA HOLDEN	Cole Information Services
2006	No Current Listing	Haines Co., Inc.
2004	MOHAMMADREZA SAHRANAVARD	Cole Information Services
2000	WELSH Beverly	Haines & Company
1999	OCCUPANT UNKNOWN	Cole Information Services
	JOSHUA HOLDEN	Cole Information Services

<u>Year</u>	<u>Uses</u>	<u>Source</u>
1994	WELSH, ELLIOT A	Cole Information Services
	ELLIOT A WELSH	Cole Information Services
1991	Welsh ⊟liot A archts	Pacific Bell
	WELSH ELLIOT A ARCHTS	Pacific Bell
1985	WELSH ELLIOTT A DRFTSMN	Pacific Bell
1980	Welsh G	Pacific Telephone
	Welsh ⊟liott A drftsmn	Pacific Telephone
1965	WELSH ELLIOTT A DRFTSMN	Pacific Telephone
1962	WELSH ELLIOTT A DRFTSMN	Pacific Telephone
1958	WELSH ELLIOTT A DRFTSMN	Pacific Telephone
1954	WELSH ELLIOTT A DRFTSMN	R. L. Polk & Co.
1948	Welsh E A	Los Angeles Directory Co.
1940	Paw ling Harry jr	Los Angeles Directory Co.
1936	DAVIS L M	Los Angeles Directory Co.
1933	Buerge J H	Los Angeles Directory Co.
1928	Tomlinson G H	Los Angeles Directory Co.

819 26TH ST

<u>Year</u>	<u>Uses</u>	<u>Source</u>
2014	RUSSELL SCOTT	Cole Information Services
2009	SYLVIE BRUNNER	Cole Information Services
2006	BOTHAM Arlhur	Haines Co., Inc.
2004	ARTHUR BOTHAM	Cole Information Services
2000	BOTHAM Theresa	Haines & Company
	BOTHAM Arhur	Haines & Company
1999	SYLVIE BRUNNER	Cole Information Services
1991	Botham Arthur Jr SANTA MONICA 4505858	Pacific Bell
	Botham Arthur	Pacific Bell
	BOTHAMARTHUR	Pacific Bell
1985	LOTHAMARTHUR	Pacific Bell
1980	Davis Norma	Pacific Telephone
1975	DAVIS NORMA	Pacific Telephone
1970	DAVIS NORMA	Pacific Telephone

<u>Year</u>	<u>Uses</u>	<u>Source</u>
1965	DAVIS NORMA	Pacific Telephone
1962	ESTRADA ANGEL J	Pacific Telephone
1958	MESA DORILA	Pacific Telephone
1954	BOTERO ROCIO	R. L. Polk & Co.
1948	Clark Keturah B	Los Angeles Directory Co.

821 26TH ST

<u>Year</u>	<u>Uses</u>	<u>Source</u>
2014	THOMAS MATTIMORE	Cole Information Services
2009	THOMAS MATTIMORE	Cole Information Services
2004	SHERRY KELLOGG	Cole Information Services
1999	THOMAS MATTIMORE	Cole Information Services

822 26TH ST

<u>Year</u>	<u>Uses</u>	<u>Source</u>
2014	BRENTON THOMAS	Cole Information Services
2009	JERRY KADLEC	Cole Information Services
2004	JERRY KADLEC	Cole Information Services
2000	KADLEC Jerry	Haines & Company
1999	JERRY KADLEC	Cole Information Services
1994	KADLEC, JERRY	Cole Information Services
1991	KADLECJERRY	Pacific Bell
	Kadlec Jerry	Pacific Bell
1985	KADLEC JERRY	Pacific Bell
1965	PUTERBAUGH D MAX	Pacific Telephone
1962	PUTERBAUGH S M	Pacific Telephone
1958	PUTERBAUGH S M	Pacific Telephone
1954	PUTERBAUGH S NIV	R. L. Polk & Co.
1948	Puterbaugh D M	Los Angeles Directory Co.

825 26TH ST

<u>Year</u>	<u>Uses</u>	<u>Source</u>
2014	THOMAS CASE	Cole Information Services
2009	ADAM LEVINE	Cole Information Services

<u>Year</u>	<u>Uses</u>	<u>Source</u>
2006	LEV INE Adam	Haines Co., Inc.
2004	A DAM LEVINE	Cole Information Services
2000	LEVINE Adam	Haines & Company
1999	A DAM LEVINE	Cole Information Services
	OCCUPANT UNKNOWN	Cole Information Services
1994	CHIANG, CHIA	Cole Information Services
1965	ZIEGLER J PHILIP	Pacific Telephone
1962	MOTT JOHN DAVID	Pacific Telephone
1958	MVLORRIS ROBT B	Pacific Telephone
1948	Walters L R	Los Angeles Directory Co.
1940	Bartlett Eug	Los Angeles Directory Co.
1936	EVANS C E CO)	Los Angeles Directory Co.
1933	Evans C E o	Los Angeles Directory Co.

829 26TH ST

<u>Year</u>	<u>Uses</u>	<u>Source</u>
2014	MEHRDAD MAHBOOBIAN	Cole Information Services
2009	MEHRDAD MAHBOOBIAN	Cole Information Services
2006	Mehrdad	Haines Co., Inc.
	MAHBOOBIAN	Haines Co., Inc.
2004	MEHRDAD MAHBOOBIAN	Cole Information Services
2000	MAHBOOBIAN Mehrdad	Haines & Company
1999	MEHRDAD MAHBOOBIAN	Cole Information Services
1994	COHANIM, ASHER	Cole Information Services
1991	Cohanim Asher & Ivayereh	Pacific Bell
	COHANIM ASHER & IVAYEREH	Pacific Bell
1985	COHANIM ASHER & IVAYEREH	Pacific Bell
1962	PERRY BILLIE G	Pacific Telephone
1958	SMALLRDGE FRANK M R	Pacific Telephone
1954	SMIALIRIDGE FRANK M R	R. L. Polk & Co.
1948	Smallridge F M	Los Angeles Directory Co.
1940	4 Pfeifer Richd	Los Angeles Directory Co.

830 26TH ST

<u>Year</u>	<u>Uses</u>	Source
2014	NANNA BAME	Cole Information Services
2009	NANNA BAME	Cole Information Services
2004	NANNA BAME	Cole Information Services
2000	BAME Nanna	Haines & Company
1999	NANNA BAME	Cole Information Services
1965	SMITH MARGARET E	Pacific Telephone
1958	WILLIAMS RUSS B	Pacific Telephone
1954	BALLARD L W	R. L. Polk & Co.
1948	Hallett Roland	Los Angeles Directory Co.
1940	Nyby H C	Los Angeles Directory Co.

835 26TH ST

<u>Year</u>	<u>Uses</u>	<u>Source</u>
1965	FRUEH WALTER	Pacific Telephone

838 26TH ST

<u>Year</u>	<u>Uses</u>	<u>Source</u>
1948	West Robt	Los Angeles Directory Co.

801A 26TH ST

<u>Year</u>	<u>Uses</u>	<u>Source</u>
1954	CLEMENT A HOWE	R. L. Polk & Co.

801B 26TH ST

<u>Year</u>	<u>Uses</u>	<u>Source</u>
1958	WARD RICHARD N	Pacific Telephone
1954	HAINES RW	R. L. Polk & Co.

803A 26TH ST

<u>Year</u>	<u>Uses</u>	<u>Source</u>
1958	HOWARD HARRY W MRS	Pacific Telephone

803B 26TH ST

<u>Year</u>	<u>Uses</u>	<u>Source</u>
1954	THOMSON VIOLA DANA	R. L. Polk & Co.

805A 26TH ST

<u>Year</u>	<u>Uses</u>	<u>Source</u>
1958	FREEBORN HUGENE T	Pacific Telephone
1954	DANIELS WARD S	R. L. Polk & Co.

805B 26TH ST

<u>Year</u>	<u>Uses</u>	<u>Source</u>
1970	SLOAN GARY	Pacific Telephone
1962	HOUGE MARJORIE MRS	Pacific Telephone
1958	RONEY JOHN H	Pacific Telephone

807A 26TH ST

<u>Year</u>	<u>Uses</u>	<u>Source</u>
1958	MAURER M H	Pacific Telephone
1954	BAUGHMATN JAS T	R. L. Polk & Co.

807B 26TH ST

<u>Year</u>	<u>Uses</u>	<u>Source</u>
1958	HILL NENA MAE	Pacific Telephone

809A 26TH ST

<u>Year</u>	<u>Uses</u>	<u>Source</u>
1962	LOFGREN L LOIS	Pacific Telephone
1958	MCCARTHY LINDA	Pacific Telephone
1954	CAMPBELL HELEN C MVRS	R. L. Polk & Co.

809B 26TH ST

<u>Year</u>	<u>Uses</u>	<u>Source</u>
1962	RUDDOCK PETER J	Pacific Telephone
1958	THURBER HAROLD G	Pacific Telephone
1954	EDWARDS JACK MRS	R. L. Polk & Co.

811A 26TH ST

<u>Year</u>	<u>Uses</u>	<u>Source</u>
1965	THOMSON VIOLA DANA	Pacific Telephone
1962	THOMSON VIOLA DANA	Pacific Telephone
1954	MAULDIN RICHARD C	R. L. Polk & Co.

811B 26TH ST

<u>Year</u>	<u>Uses</u>	<u>Source</u>
1958	EHRIICH IRMA	Pacific Telephone
1954	MOONEY HORACE B MD	R. L. Polk & Co.

808 1/2 26TH ST

<u>Year</u>	<u>Uses</u>	<u>Source</u>
1958	STODDARD RUTH L	Pacific Telephone

ALTA AVE

2320 ALTA AVE

<u>Year</u>	<u>Uses</u>	<u>Source</u>
2014	AMIN BANANI	Cole Information Services
2009	AMIN BANANI	Cole Information Services
2004	AMIN BANANI	Cole Information Services
1999	AMIN BANANI	Cole Information Services

IDAHO AVE

2406 IDAHO AVE

<u>Uses</u>	<u>Source</u>
OCCUPANT UNKNOWN	Cole Information Services
OCCUPANT UNKNOWN	Cole Information Services
ROSEANNE FIEDLER	Cole Information Services
ROSEANNE FIEDLER	Cole Information Services
No Current Listing	Haines Co., Inc.
KENNTH YEE	Cole Information Services
KENNTH YEE	Cole Information Services
X 25TH	Haines & Company
BAERRESEN Wm J	Haines & Company
ROSEANNE FIEDLER	Cole Information Services
ROSEANNE FIEDLER	Cole Information Services
BAERRESEN, WILLIAM J	Cole Information Services
BAERRESEN, WILLIAM J	Cole Information Services
BAERRESENWMJ	Pacific Bell
	OCCUPANT UNKNOWN OCCUPANT UNKNOWN ROSEANNE FIEDLER ROSEANNE FIEDLER NO Current Listing KENNTH YEE KENNTH YEE X 25TH BAERRESEN Wm J ROSEANNE FIEDLER ROSEANNE FIEDLER BAERRRESEN, WILLIAM J BAERRRESEN, WILLIAM J

<u>Year</u>	<u>Uses</u>	<u>Source</u>
1991	Baersh KJ SANTA MONICA 3955746	Pacific Bell
	Baerresen Wm J	Pacific Bell
1980	Baerresen Wm J	Pacific Telephone
1975	BAERRESEN WM J	Pacific Telephone
1962	BAERRESON ALBERT A	Pacific Telephone
1958	BAERRESEN ALBERT A	Pacific Telephone
1954	Baerresen Hazel Mrs EX	R. L. Polk & Co.
	BAERRESEN ALBERT A	R. L. Polk & Co.
1948	Baerresen H M Mrs	Los Angeles Directory Co.

Idaho Avenue

2406 Idaho Avenue

<u>Year</u>	<u>Uses</u>	Source
2006	No Current Listing	Haines Co., Inc.
2000	BAERRESEN Wm J	Haines & Company
	X 25TH	Haines & Company
1991	Baerresen Wm J	Pacific Bell
	Baersh KJ SANTA MONICA 3955746	Pacific Bell
	BAERRESENWMJ	Pacific Bell
1980	Baerresen Wm J	Pacific Telephone
1975	BAERRESEN WM J	Pacific Telephone
1962	BAERRESON ALBERT A	Pacific Telephone
1958	BAERRESEN ALBERT A	Pacific Telephone
1954	Baerresen Hazel Mrs EX	R. L. Polk & Co.
	BAERRESEN ALBERT A	R. L. Polk & Co.
1948	Baerresen H M Mrs	Los Angeles Directory Co.

MONTANA AVE

2209 MONTANA AVE

<u>Year</u>	<u>Uses</u>	<u>Source</u>
2014	CAITLYN BRASCHI	Cole Information Services
	RON HAMADY	Cole Information Services
2009	RONALD BRASCHI	Cole Information Services

<u>Year</u>	<u>Uses</u>	<u>Source</u>
2009	RON HAMADY	Cole Information Services
	NETWORK CONSTRUCTION SERVICES	Cole Information Services
2006	SERVICES	Haines Co., Inc.
	BRASCHI Ronald	Haines Co., Inc.
	A HAMADYRon	Haines Co., Inc.
	NETWORK	Haines Co., Inc.
	CONSTRUCTION	Haines Co., Inc.
2004	ALLEN BIXEN	Cole Information Services
	RONALD BRASCHI	Cole Information Services
	RON HAMADY	Cole Information Services
2000	X 22ND	Haines & Company
	NETWORK CONSTRUCTION SERVICES	Haines & Company
	HAMADY Ron	Haines & Company
	BRASCHI Ronald 31 S 393 454	Haines & Company
1999	RON HAMADY	Cole Information Services
	NETWORK CONSTRUCTION SERVICES	Cole Information Services
	RONALD BRASCHI	Cole Information Services
1994	BRASCHI, RONALD	Cole Information Services
	NETWORK CONSTRUCTION SVC	Cole Information Services
1991	Braschi Ronald	Pacific Bell
	Network Construction Services	Pacific Bell
	BERTOLUS8ASSOCIATES	Pacific Bell
	NETWORK CONSTRUCTION SERVICES	Pacific Bell
1985	BRASCHL RONALD	Pacific Bell
	HOLM SVEND	Pacific Bell
1980	Braschi Ronald	Pacific Telephone
	Braschi Ronald	Pacific Telephone
	Hirsch Katharina	Pacific Telephone
	Hotm Svend	Pacific Telephone
1975	ATAMANCHUK ALEX	Pacific Telephone
	COLBERG KENT	Pacific Telephone
	FREEDMAN GARY	Pacific Telephone

<u>Year</u>	<u>Uses</u>	<u>Source</u>
1975	FREEMAN BRAD	Pacific Telephone
	HOLM SYEND	Pacific Telephone
1970	COLBERG KENT	Pacific Telephone
	FREEMAN BRAD	Pacific Telephone
	GRAY ROBT	Pacific Telephone
1965	JENSEN MARILYN M	Pacific Telephone
	MNANN CHAS R	Pacific Telephone
	SMAFLWOOD HAZEL OLSON	Pacific Telephone
1962	WHITT M L	Pacific Telephone
1954	a Assad Geo EX	R. L. Polk & Co.
	b Mac Gregor Lucile M Mrs EX	R. L. Polk & Co.

2211 MONTANA AVE

<u>Year</u>	<u>Uses</u>	<u>Source</u>
2014	MOLLY VALENTE	Cole Information Services
2009	STEPHEN PAGE	Cole Information Services
1999	STEPHEN PAGE	Cole Information Services
	OCCUPANT UNKNOWN	Cole Information Services
1994	HOERNER, GRIFF	Cole Information Services
1991	Homer Griff	Pacific Bell
	HOMER GRIFF	Pacific Bell
1985	HOERNER GRIFF	Pacific Bell
1980	Hoerner Griff	Pacific Telephone
1970	SCOTTRM	Pacific Telephone
1965	WARREN JON	Pacific Telephone
1962	LEE ROBT E SR	Pacific Telephone
1958	MILLEVICH JEAN	Pacific Telephone
	MILLOVICH JEAN	Pacific Telephone

2214 MONTANA AVE

<u>Year</u>	<u>Uses</u>	<u>Source</u>
2014	THOMAS MICKEL	Cole Information Services
	BAHA SHEHAB	Cole Information Services
	ELIZABETH HOLDER	Cole Information Services

<u>Year</u>	<u>Uses</u>	<u>Source</u>
2014	ELENA SESE	Cole Information Services
	EARLE COWELL	Cole Information Services
2009	THOMAS MICKEL	Cole Information Services
	ELIZABETH HOLDER	Cole Information Services
	TARA SPURLOCK	Cole Information Services
2004	RACHEL RANDOLPH	Cole Information Services
2000	COWELL Eric	Haines & Company
1999	THOMAS MICKEL	Cole Information Services
	ELIZABETH HOLDER	Cole Information Services
	TARA SPURLOCK	Cole Information Services
1991	Adams B	Pacific Bell
	Sassin Richard	Pacific Bell
	ADAMS B	Pacific Bell
	SASSIN RICHARD	Pacific Bell
1980	Rapmund Evert W	Pacific Telephone
1958	BARTON WM ARTHUR	Pacific Telephone
1954	Miller Leonard T Mrs EX	R. L. Polk & Co.
	MILLER LEONORA	R. L. Polk & Co.
	BARTON WM ARTHUR	R. L. Polk & Co.
	Barton Wm	R. L. Polk & Co.
1948	Leffler F M	Los Angeles Directory Co.
1940	Mc Intosh A W Ri	Los Angeles Directory Co.
1936	MCLNTOSH A W (O)	Los Angeles Directory Co.
1933	Mc Intosh A W	Los Angeles Directory Co.
1928	Mc Intosh D A	Los Angeles Directory Co.

2220 MONTANA AVE

<u>Year</u>	<u>Uses</u>	<u>Source</u>
2014	RICHARD SASSIN	Cole Information Services
2009	RICHARD SASSIN	Cole Information Services
2006	SASSIN Richard	Haines Co., Inc.
2004	RICHARD SASSIN	Cole Information Services
2000	SASSIN Richard 310 W	Haines & Company

<u>Year</u>	<u>Uses</u>	<u>Source</u>
1999	RICHARD SASSIN	Cole Information Services
1994	SASSIN, RICHARD	Cole Information Services
1980	Virgiel Thos G	Pacific Telephone
1965	VASIRANI DDLEY	Pacific Telephone
1962	VASIANI DOLEY	Pacific Telephone
1954	Brilleslyper Jonas 3 X	R. L. Polk & Co.

2221 MONTANA AVE

<u>Year</u>	<u>Uses</u>	<u>Source</u>
2014	OCCUPANT UNKNOWN	Cole Information Services
	OLGA SATMARY	Cole Information Services
	WALTER VANVORT	Cole Information Services
2009	OCCUPANT UNKNOWN	Cole Information Services
	J ADES	Cole Information Services
	OLGA SATMARY	Cole Information Services
2006	ADESSam	Haines Co., Inc.
2004	OCCUPANT UNKNOWN	Cole Information Services
2000	xxxx	Haines & Company
1999	J ADES	Cole Information Services
	OLGA SATMARY	Cole Information Services
1994	SATMARY, OLGA	Cole Information Services
1991	SATMARYO	Pacific Bell
	Satmary O	Pacific Bell
	Satnick C 4593316	Pacific Bell
	Satnick Julian MARINA DEL REY 8212908	Pacific Bell
	Satnick R 4542697	Pacific Bell
1985	SATMARYO	Pacific Bell
1980	Aesthetic Dimensions Ltd	Pacific Telephone
	Perrone Paul M	Pacific Telephone
	Steinkamp Kenneth E	Pacific Telephone
	Steinkamp Rit	Pacific Telephone
	Sutherland Judith D	Pacific Telephone
1975	HUNT J J	Pacific Telephone

<u>Year</u>	<u>Uses</u>	<u>Source</u>
1965	HUNT J J	Pacific Telephone
1962	WERLE JULIANN	Pacific Telephone
1958	(ALLING E E	Pacific Telephone
1954	BAIRD CONRADINE LOWRIE	R. L. Polk & Co.
	Hill Jerry E EX	R. L. Polk & Co.
1948	Van Haren J L	Los Angeles Directory Co.

2222 MONTANA AVE

<u>Year</u>	<u>Uses</u>	<u>Source</u>
2014	ALBINA OKS	Cole Information Services
2009	OCCUPANT UNKNOWN	Cole Information Services
2000	FORD Wi	Haines & Company
1994	FORD, WILLIAM	Cole Information Services
1991	Ford Wm	Pacific Bell
	Ford Wm HN WESTLOS ANGELES 8260318	Pacific Bell
	FORDWM	Pacific Bell
1985	FORD WM	Pacific Bell
1975	ARTERBERRY R E	Pacific Telephone
1970	LIVINGSTON G ROY	Pacific Telephone
1965	LIVINGSTON G ROY	Pacific Telephone
1958	GRUNDEN PATRICIA A	Pacific Telephone
1954	Grunden Florence A Mrs EX	R. L. Polk & Co.
	GRUNDEN FLORENCE MRS	R. L. Polk & Co.

2224 MONTANA AVE

<u>Year</u>	<u>Uses</u>	<u>Source</u>
2014	DEBRA WILLIAMS	Cole Information Services
	VIVIENNE WILLIAMSON	Cole Information Services
	SUSAN SAUNDERS	Cole Information Services
	MAYDELIN CASTILLO	Cole Information Services
2009	SHELLEY SAUNDERS	Cole Information Services
	NICHOLAS DRIGGS	Cole Information Services
2004	JOSHUA HAMILTON	Cole Information Services
	JASON ANDREWS	Cole Information Services

<u>Year</u>	<u>Uses</u>	<u>Source</u>
2000	xxxx	Haines & Company
1999	NICHOLAS DRIGGS	Cole Information Services
	SHELLEY SAUNDERS	Cole Information Services
1991	KEAMEY MICHAEL	Pacific Bell
	JACKSON TRACY	Pacific Bell
	Keamey Michael	Pacific Bell
	Jackson Urana SANTA MONICA 4594923	Pacific Bell
	Jackson Tracy	Pacific Bell
1985	KEARNEY MICHAEL	Pacific Bell
	JACKSONWM J	Pacific Bell
1980	Dennington Helen W	Pacific Telephone
	Hill Michael C	Pacific Telephone
1975	EDWARDS PAIGE	Pacific Telephone
	CISTOLDI H M	Pacific Telephone
1970	MANGOLA ANDREW A	Pacific Telephone
1965	URMSTON JAS	Pacific Telephone
1958	MILLS ANNIE E	Pacific Telephone
	MILLSANNIE E	Pacific Telephone
1954	a Martin Edwilda S Mrs EX	R. L. Polk & Co.
	b Brown Canlton B EX	R. L. Polk & Co.
	c Vacant	R. L. Polk & Co.
	d Webb June C Mrs EX	R. L. Polk & Co.
	WEBB JUNE	R. L. Polk & Co.
	WORMS JACK	R. L. Polk & Co.
	BROWN CARLTON B	R. L. Polk & Co.

2225 MONTANA AVE

<u>Year</u>	<u>Uses</u>	<u>Source</u>
2014	MARCO CASTRO	Cole Information Services
	MARCO BOJORQUEZ	Cole Information Services
2009	JEFFREY CROKE	Cole Information Services
2000	LORDA Frances	Haines & Company
1999	JEFFREY CROKE	Cole Information Services

<u>Year</u>	<u>Uses</u>	<u>Source</u>
1980	Wood Sally	Pacific Telephone
1962	PRY DI PORTIA H	Pacific Telephone
1958	CRUEGER RALPH A	Pacific Telephone
1954	Krueger Ralph A EX	R. L. Polk & Co.
	KRUEGER RALPH A	R. L. Polk & Co.
1948	Danelson R E	Los Angeles Directory Co.

2227 MONTANA AVE

<u>Year</u>	<u>Uses</u>	<u>Source</u>
2014	OCCUPANT UNKNOWN	Cole Information Services
2009	FRANCES LORDA	Cole Information Services
	OCCUPANT UNKNOWN	Cole Information Services
2004	ANTHONY BRIGGS	Cole Information Services
	FRANCES LORDA	Cole Information Services
2000	xxxx	Haines & Company
1999	FRANCES LORDA	Cole Information Services
1985	RUBIN SCOTT	Pacific Bell
	DIXON TIMOTHY S	Pacific Bell
1980	Eurs Michael	Pacific Telephone
	Randall Michael R	Pacific Telephone
1975	DYER WM	Pacific Telephone
1970	DOBBS CATHY	Pacific Telephone
1962	HOUGHTT9I RUTH W	Pacific Telephone
1958	HILLJ E	Pacific Telephone
1954	Spurgin Herbert ex	R. L. Polk & Co.
	a Brouilette Steve	R. L. Polk & Co.
	SPURGIN H A	R. L. Polk & Co.
1948	Woodard H L	Los Angeles Directory Co.

2231 MONTANA AVE

<u>Year</u>	<u>Uses</u>	<u>Source</u>
2014	FRANK HODGSON	Cole Information Services
	ANA RIVERA	Cole Information Services
	LESLIE PAONESSA	Cole Information Services

<u>Year</u>	<u>Uses</u>	<u>Source</u>
2014	ERICA GLAUB	Cole Information Services
2009	FRANK HODGSON	Cole Information Services
2004	FRANK HODGSON	Cole Information Services
	CLARK EVANS	Cole Information Services
	DONALD PAONESSA	Cole Information Services
2000	MONTANA AV 90403 CONT	Haines & Company
	DRESSER Pamela	Haines & Company
	SMITH ⊟lenise	Haines & Company
1999	FRANK HODGSON	Cole Information Services
1994	SMITH, E	Cole Information Services
1991	SMITH ELLENISE	Pacific Bell
	CAVAGNOL E	Pacific Bell
	WESTMACOTT JEAN	Pacific Bell
	Cavagnol E	Pacific Bell
	Cavagrotti Ron 2021727	Pacific Bell
	Cavae F 7859251	Pacific Bell
	Smith ⊟lenise	Pacific Bell
	Westmacott Jean	Pacific Bell
1985	CAVAGNOL E	Pacific Bell
	HODGSON FRANK & ELAINE	Pacific Bell
	SMITH ELLENISE	Pacific Bell
1980	Hodgson Chris T	Pacific Telephone
	Robinson Chester E	Pacific Telephone
	Smith ⊟lenise	Pacific Telephone
1975	HODGSON CHRIS T	Pacific Telephone
	HADGSON FRANK M	Pacific Telephone
	NEUBA UER M M	Pacific Telephone
1970	TAYLOR MINNIE	Pacific Telephone
1965	HODGSON CHRIS T	Pacific Telephone
	HODGSON FRANK1DI	Pacific Telephone
1962	HODGSON CHRIS T	Pacific Telephone
	HODGSON FRANK M	Pacific Telephone

<u>Year</u>	<u>Uses</u>	<u>Source</u>
1962	MAXWELL HAZEL MRS	Pacific Telephone
	ERLKIRK E D	Pacific Telephone
1958	HODGSON CHRIS T	Pacific Telephone
	HODGSON FRANK MI	Pacific Telephone
	MAXWELL HAZEL MRS	Pacific Telephone
	NEIKIRK E	Pacific Telephone
1954	HODGSON CHRIS T	R. L. Polk & Co.
	HODGSON FRANK M	R. L. Polk & Co.
	MAXWELL HAZEL MRS	R. L. Polk & Co.
	STRELITZ LAURENCE	R. L. Polk & Co.
	Hodgson Chris T EX	R. L. Polk & Co.
	Hodgson Frank M EX	R. L. Polk & Co.
	Maxwell Hazel L Mrs EX	R. L. Polk & Co.
	Strelitz Laurence PEX	R. L. Polk & Co.

2232 MONTANA AVE

<u>Year</u>	<u>Uses</u>	<u>Source</u>
2014	HELEN AHLZEN	Cole Information Services
	MEGHAN SPORLEDER	Cole Information Services
	TSERING BHUTIA	Cole Information Services
	WILLIAM JONES	Cole Information Services
	DINESH SAGAR	Cole Information Services
2009	TSERING BHUTIA	Cole Information Services
2006	AHLZEN H P	Haines Co., Inc.
	BHUTIA Tsedng	Haines Co., Inc.
2004	SARAH BELL	Cole Information Services
	BMS MUSIC PUBLISHING CO	Cole Information Services
2000	AHLZEN H P	Haines & Company
	X 23RD	Haines & Company
1999	TSERING BHUTIA	Cole Information Services
1994	AHLZEN, HELEN P	Cole Information Services
1991	ANzen HP	Pacific Bell
	ANZEN HP	Pacific Bell

<u>Year</u>	<u>Uses</u>	<u>Source</u>
1985	AHLZEN H P	Pacific Bell
	CWENKALA EW	Pacific Bell
	ROBINS PATRICE S	Pacific Bell
1980	Breadwell G Laurine	Pacific Telephone
	Burbank David R	Pacific Telephone
	Burbank Royal Hall	Pacific Telephone
	Clark C W	Pacific Telephone
	Cw enkala E W	Pacific Telephone
	Cw ern Jack	Pacific Telephone
	Cw ern Mark	Pacific Telephone
	Cycle Industries Inc	Pacific Telephone
1975	BROADWELL G LAURINE	Pacific Telephone
	BURBANK DAVID R	Pacific Telephone
1970	BEATY V R	Pacific Telephone
	BROADWELL G LAURLNE	Pacific Telephone
1965	BROADWELL G LAURIOE	Pacific Telephone
	SMITHRE	Pacific Telephone
	SSLIOTLLOE CAO LT	Pacific Telephone
1962	BROADWELL G LAURINE	Pacific Telephone
	NORTHRIDGEEM HAROLD	Pacific Telephone
1958	BROADWELL G LAURINE	Pacific Telephone
	URMSTON BENJ P	Pacific Telephone
	URMSTOII EVELYN P	Pacific Telephone
1954	Jiler ⊟iz Mrs	R. L. Polk & Co.
	a Page Helen F Mrs EX	R. L. Polk & Co.
	b Passan Thos G EX	R. L. Polk & Co.
	c Urmston Evelyn P Mrs EX	R. L. Polk & Co.
	d Vacant	R. L. Polk & Co.
	PASSAN THOS	R. L. Polk & Co.
	URMSTON BENJ P OFC	R. L. Polk & Co.
	URMSTON EVELYN P	R. L. Polk & Co.

2302 MONTANA AVE

<u>Year</u>	<u>Uses</u>	<u>Source</u>
2014	OCCUPANT UNKNOWN	Cole Information Services
2000	xxxx	Haines & Company
1999	OCCUPANT UNKNOWN	Cole Information Services
1975	BAIRD L M	Pacific Telephone
1965	SILVERNALE A K	Pacific Telephone
1962	SULVEINALE A IC	Pacific Telephone
1958	SHOUP ROY E	Pacific Telephone
1954	ROSENMEIER MARGARET R	R. L. Polk & Co.
1948	Vacant	Los Angeles Directory Co.

2306 MONTANA AVE

<u>Year</u>	<u>Uses</u>	<u>Source</u>
2014	MASHA AMES	Cole Information Services
	HUMPHREY SUMNER	Cole Information Services
2009	HUMPHREY SUMNER	Cole Information Services
2006	SUMNER Humphrey	Haines Co., Inc.
2004	HUMPHREY SUMNER	Cole Information Services
2000	SUMNER Humphrey	Haines & Company
1999	HUMPHREY SUMNER	Cole Information Services
1994	SUMNER, H	Cole Information Services
1991	Sumner Humphrey	Pacific Bell
	SUMNER HUMPHREY	Pacific Bell
1985	SUMNER HUMPHREY	Pacific Bell
1980	Sumner Humphrey	Pacific Telephone
1975	PEYTOT L K	Pacific Telephone
1970	MCGANN FRED V MRS	Pacific Telephone
	PEYTON L K	Pacific Telephone
1965	HOOVER FRED	Pacific Telephone
	SOUTHWORTH RAY	Pacific Telephone
1962	MAAK ZINOVIA	Pacific Telephone
1958	ERICKSON	Pacific Telephone
1954	b Sadler Douglas	R. L. Polk & Co.

2309 MONTANA AVE

<u>Year</u>	<u>Uses</u>	<u>Source</u>
2014	KATHYRN MILLER	Cole Information Services
	KATHYRN MILLER	Cole Information Services
2009	KATHYRN MILLER	Cole Information Services
	SELL HELP	Cole Information Services
	KATHYRN MILLER	Cole Information Services
	SELL HELP	Cole Information Services
2006	MILLER Kathryn	Haines Co., Inc.
2004	DON MILLER	Cole Information Services
	DON MILLER	Cole Information Services
2000	MILLER Kathryn	Haines & Company
1999	KATHYRN MILLER	Cole Information Services
	OCCUPANT UNKNOWN	Cole Information Services
	KATHYRN MILLER	Cole Information Services
	OCCUPANT UNKNOWN	Cole Information Services
1991	Endow Mona	Pacific Bell
	ENDOW MONA	Pacific Bell
1985	SCHUNMAKER GARY	Pacific Bell
1980	Schumkaer Gary	Pacific Telephone
1965	CRAIG JEAN MRS	Pacific Telephone
	STUMPF ALIEN H	Pacific Telephone
1962	LEE VERA E	Pacific Telephone
	STUMPF ALIEN H	Pacific Telephone
1958	LEE VERA E	Pacific Telephone
	STUMPF ALLEN H	Pacific Telephone
1954	ESAN SOPHIE	R. L. Polk & Co.
	STUMPF ALLEN H	R. L. Polk & Co.
	Stumpf Allen H EX	R. L. Polk & Co.

2310 MONTANA AVE

<u>Year</u>	<u>Uses</u>	<u>Source</u>
2014	RICHARD STARICK	Cole Information Services
2009	RUBY SATTERWHITE	Cole Information Services

<u>Year</u>	<u>Uses</u>	<u>Source</u>
2006	TANAGHO Robert	Haines Co., Inc.
2004	SAMANTHA CULBERT	Cole Information Services
	RICHARD MACKENZIE	Cole Information Services
2000	xxxx	Haines & Company
1999	RUBY SATTERWHITE	Cole Information Services
1994	HEINRICH, KAREN	Cole Information Services
	CHAMORRO, RICHARD D	Cole Information Services
	OHL, ZOE	Cole Information Services
1991	CHAORR R DOUGLAS	Pacific Bell
	OHLZOE	Pacific Bell
	Boiceo ML&FG	Pacific Bell
	Chaorr R Douglas	Pacific Bell
	Chaioun S LOS ANGELES 3985146	Pacific Bell
	Ohl Zoe	Pacific Bell
1985	BOLCEML&FG	Pacific Bell
	OHI ZOE	Pacific Bell
1980	Boice M L & F G	Pacific Telephone
	Dietrich S	Pacific Telephone
	Mayer Don	Pacific Telephone
	M Mayer E	Pacific Telephone
1975	MAYER DON	Pacific Telephone
	BOICEML	Pacific Telephone
1970	FARRAND JACK E	Pacific Telephone
	LAUMALILET MAURICE H	Pacific Telephone
1965	BROWN CLIFTON D	Pacific Telephone
	FARRAND JACK E	Pacific Telephone
	WOOD TOM J	Pacific Telephone
1962	FARRAND JACK E	Pacific Telephone
	NORTHRIDGEMAN OUIDA N	Pacific Telephone
1958	FARRAND JACK E	Pacific Telephone
1954	a Leotaud Andrew B EX	R. L. Polk & Co.
	b Latia Albert	R. L. Polk & Co.

<u>Year</u>	<u>Uses</u>	<u>Source</u>
1954	c Farrand Jack E	R. L. Polk & Co.
	d Brooks Mark	R. L. Polk & Co.

2314 MONTANA AVE

<u>Year</u>	<u>Uses</u>	<u>Source</u>
1954	Franklin Sch	R. L. Polk & Co.
1948	Franklin Grammar Sch	Los Angeles Directory Co.
1940	FPranklin School	Los Angeles Directory Co.
1936	FRANKLIN SCHOOL	Los Angeles Directory Co.
1933	Franklin School	Los Angeles Directory Co.
1928	Franklin School	Los Angeles Directory Co.

2316 MONTANA AVE

<u>Year</u>	<u>Uses</u>	<u>Source</u>
2014	IRA ISRAEL	Cole Information Services
	BLANCHE KRIETZMAN	Cole Information Services
	JEFFREY SORGEN	Cole Information Services
	RICHARD FREEMAN	Cole Information Services
2009	JOHN CURNUTTE	Cole Information Services
	JEFFREY SORGEN	Cole Information Services
	ALLISON WILKIE	Cole Information Services
	BLANCHE KRIETZMAN	Cole Information Services
2006	VALLEETim	Haines Co., Inc.
2004	JENIFER CATA	Cole Information Services
	BLANCHE KRIETZMAN	Cole Information Services
2000	KRIETZMAN Blanche	Haines & Company
	X 24TH	Haines & Company
	KRIETZMAN Ch	Haines & Company
1999	JOHN CURNUTTE	Cole Information Services
	JEFFREY SORGEN	Cole Information Services
	ALLISON WILKIE	Cole Information Services
	BLANCHE KRIETZMAN	Cole Information Services
1994	PRATHER, HERSEL	Cole Information Services
1991	PRATHER NERSEL	Pacific Bell

<u>Year</u>	<u>Uses</u>	<u>Source</u>
1991	KRIETZMAN CHAS & BLANCHE	Pacific Bell
	Krietzman Chas & Blanche	Pacific Bell
	Prather Nersel	Pacific Bell
	Prather James W	Pacific Bell
	Prather Jennifer VENICE 8222361	Pacific Bell
	Sadow ski Stacy	Pacific Bell
1985	PRATHER HERSEL	Pacific Bell
	KRIETZMAN CHAS & BLANCHE	Pacific Bell
1980	Krietzman Chas & Blanche	Pacific Telephone
	Klausen Arthur	Pacific Telephone
1975	KRIETZMAN CHARLES	Pacific Telephone
	KLAUSEN ARTHUR	Pacific Telephone
	CROCKER D A	Pacific Telephone
	BRADLEY CLETE W	Pacific Telephone
1970	KLAUSEN ARTHUR	Pacific Telephone
	KRIETZMAN CHAS	Pacific Telephone
	LIDDELL SPENCER F	Pacific Telephone
1965	MARRIOTT ELIZABETH A	Pacific Telephone
	ROONEY CEMRS	Pacific Telephone
	ROONEY CEMRS	Pacific Telephone
	THOMAS J MISS	Pacific Telephone
1962	AIKEN KATHLEEN	Pacific Telephone
	MARGOLIES ANNE D	Pacific Telephone
	WILLIAMS ABBY W	Pacific Telephone
1958	COOPER KENNETH E	Pacific Telephone
	LIVESEY RUTH C MRS	Pacific Telephone
	WILLIAMS ABBY W	Pacific Telephone
1954	WILLIAMS ABBY W	R. L. Polk & Co.
	b Hawkins Phillip EX	R. L. Polk & Co.
	c Foltz Ad ex	R. L. Polk & Co.
	d Shickman Martin D EX	R. L. Polk & Co.

2502 MONTANA AVE

<u>Year</u>	<u>Uses</u>	<u>Source</u>
2014	JUDITH OSTERDAY	Cole Information Services
2006	OSTERDAY Judith	Haines Co., Inc.
2004	DANIEL OSTERDAY	Cole Information Services
	GORDON POTIK	Cole Information Services
2000	OSTERDAY Judith	Haines & Company
1975	HOWLAND DONALD R	Pacific Telephone
1970	BILL S SERVICE	Pacific Telephone
1965	MYERS HENRY C GARAGE	Pacific Telephone
	WATKINS JACK SERV STN	Pacific Telephone
1962	MYERS HENRY C GARAGE	Pacific Telephone
	WATKINS JACK SERV STO	Pacific Telephone
1958	MYERS HENRY C GARAGE	Pacific Telephone
	WATKINS JACK SERV STN	Pacific Telephone
1954	Myers Henry C auto repr EX	R. L. Polk & Co.
	Watkins Jack W gas st ex	R. L. Polk & Co.
	H MYERS HENRY C GARAGE	R. L. Polk & Co.
	WATKINS SERV STANTON	R. L. Polk & Co.
1948	Myers H C auto repr	Los Angeles Directory Co.
	Watkins H O gas sta	Los Angeles Directory Co.
1940	AFrederick B L gas sta	Los Angeles Directory Co.
	Myers H C auto repr	Los Angeles Directory Co.
1936	MYERS & LORE GAS STA	Los Angeles Directory Co.
1933	Ever Ready Service Sta	Los Angeles Directory Co.
1928	Ever Ready Service Sta	Los Angeles Directory Co.

2510 MONTANA AVE

<u>Year</u>	<u>Uses</u>	<u>Source</u>
2004	JANICE ROPER	Cole Information Services

2512 MONTANA AVE

<u>Year</u>	<u>Uses</u>	<u>Source</u>
2014	ANASTASIA ARTEN	Cole Information Services
	RICK KISSLER	Cole Information Services

<u>Year</u>	<u>Uses</u>	<u>Source</u>
2014	HANNAH STIEFEL	Cole Information Services
	KATE MCDANIEL	Cole Information Services
	JILL SMITHEY	Cole Information Services
	KATARZYNA CZERSKI	Cole Information Services
	LAURIE HOROWITZ	Cole Information Services
	BISRAT WOLDEMICHAEL	Cole Information Services
	COLLEEN SULLIVAN	Cole Information Services
	NICOLE SOCALA	Cole Information Services
	CAROLINE LINDQVIST	Cole Information Services
2009	STACEY YOUNG	Cole Information Services
	HOLLY HAMMER	Cole Information Services
	BURNING BRIDGES PRODUCTIONS	Cole Information Services
	MYRA MORRIS	Cole Information Services
	COLLEEN SULLIVAN	Cole Information Services
2006	HAMMER Holly	Haines Co., Inc.
	WULF B	Haines Co., Inc.
2004	BRADLEY WULF	Cole Information Services
	MAUREEN WALSH	Cole Information Services
	ANNE MOORE	Cole Information Services
	JULIE FERTONANI	Cole Information Services
	COLLEEN SULLIVAN	Cole Information Services
	HOLLY HAMMER	Cole Information Services
2000	GREGG David L	Haines & Company
	JAROSZ Jill	Haines & Company
	WALSH Maureen	Haines & Company
	WULF B	Haines & Company
1999	STACEY YOUNG	Cole Information Services
	HOLLY HAMMER	Cole Information Services
	COLLEEN SULLIVAN	Cole Information Services
	MYRA MORRIS	Cole Information Services
1991	Brada Ray	Pacific Bell
	Garris Michael	Pacific Bell

<u>Year</u>	<u>Uses</u>	<u>Source</u>
1991	Gregg David L	Pacific Bell
	r M Dean Paul VENICE 88272806	Pacific Bell
	Leff Rita	Pacific Bell
	Sommer Randy	Pacific Bell
	Wolf P	Pacific Bell
	BRADARAY	Pacific Bell
	GARRIS MICHAEL	Pacific Bell
	GREGGDAVIDL	Pacific Bell
	LEFF RITA	Pacific Bell
	SOMMER RANDY	Pacific Bell
1985	GREGG DAVID L	Pacific Bell
	JAMES PALMA G	Pacific Bell
	KNUDTSON BRUCE	Pacific Bell
	LALLY MICHAEL	Pacific Bell
	LEFF RITA	Pacific Bell
	SIMNS H	Pacific Bell
1980	Adams Clarence L	Pacific Telephone
	lukar Alan	Pacific Telephone
	Gregg David L	Pacific Telephone
	Knudtson Bruce	Pacific Telephone
	Knudtson G MARINA DEL REY	Pacific Telephone
	Lally Michael	Pacific Telephone
	Montijo R E	Pacific Telephone
	Pope Thomas S	Pacific Telephone
	Simms H	Pacific Telephone
	Simms Hy	Pacific Telephone
	Simms J	Pacific Telephone
	Slocum Jas	Pacific Telephone
	Tracy Thomas E	Pacific Telephone
1975	ANDERSON EDITH V	Pacific Telephone
	CHRISTIANSEN JULIUS M	Pacific Telephone
	GROSS TOM	Pacific Telephone

<u>Year</u>	<u>Uses</u>	<u>Source</u>
1975	KIRKWOOD JAS C	Pacific Telephone
	LALLY MICHAEL	Pacific Telephone
	NEVENS KENNETH E MRS	Pacific Telephone
	PETT DELON	Pacific Telephone
	POPE THOMAS S	Pacific Telephone
1970	ADANS CL	Pacific Telephone
	CHRISTIANSEN JULIUS M	Pacific Telephone
	HILLER HARRIET	Pacific Telephone
	POPE THOS S	Pacific Telephone
	RINES MILDRED	Pacific Telephone
	SIMMS H	Pacific Telephone
1965	ADAMS C L	Pacific Telephone
	AND ON EDU V	Pacific Telephone
	CHRISTIANSEN JULIUS M	Pacific Telephone
	DONATONIOA	Pacific Telephone
	HILLER HARRIET	Pacific Telephone
	NEVENS KENNETH E MRS	Pacific Telephone
	POPE THOS S	Pacific Telephone
	RINES MILDRED	Pacific Telephone
	TRACY THOS E	Pacific Telephone
1962	CHRISTIANSEN JULIUS M	Pacific Telephone
	DONATONI D A	Pacific Telephone
	GIESCHON SUZANNE E	Pacific Telephone
	GROSSMAN DAVID	Pacific Telephone
	MACI- DONALD A	Pacific Telephone
	MARKS HANNAH	Pacific Telephone
	MORGAN R B	Pacific Telephone
	POPE THOS S	Pacific Telephone
	TRACY THOS E	Pacific Telephone
1958	FLYNN SHEILA	Pacific Telephone
	GROSSMAN DAVID	Pacific Telephone
	NITTINGER NORMAN H	Pacific Telephone

<u>Year</u>	<u>Uses</u>	<u>Source</u>
1958	QUEVEDO NORMA J	Pacific Telephone
	REED LAUREL W	Pacific Telephone
	SLAGLEMHOWARD	Pacific Telephone
	SYKES D MI	Pacific Telephone
	TERRETT D R	Pacific Telephone
	TRACY THOS E	Pacific Telephone
	TURNER R S	Pacific Telephone
	WALLIS LENNETH D	Pacific Telephone
1954	Apartments	R. L. Polk & Co.
	Tracy Thos E	R. L. Polk & Co.
	Rogers Edw J	R. L. Polk & Co.
	Stone Georgia C Mrs EX	R. L. Polk & Co.
	de Arnaz Conchita	R. L. Polk & Co.
	Slagle M How ard	R. L. Polk & Co.
	Dunkle Wm ex	R. L. Polk & Co.
	Foote Wm A	R. L. Polk & Co.
	Reed Laurel W EX	R. L. Polk & Co.
	Ward Lauren EX	R. L. Polk & Co.
	MONTANA AV Contd	R. L. Polk & Co.
	Contd	R. L. Polk & Co.
	DE ARNAZ CONCHITA	R. L. Polk & Co.
	DOUGHTY DOUGLAS	R. L. Polk & Co.
	LAUREN WARD	R. L. Polk & Co.
	REED LAUREL W	R. L. Polk & Co.
	SHIROYER EVELYN A	R. L. Polk & Co.
	SIMPSON R PEARL	R. L. Polk & Co.
	SLAGLEMHOWARD	R. L. Polk & Co.
	STONE GEORGIA C	R. L. Polk & Co.
	SWIGERT MARJORIE	R. L. Polk & Co.
	TRACY THOS E	R. L. Polk & Co.

2520 MONTANA AVE

<u>Year</u>	<u>Uses</u>	<u>Source</u>
2014	SYLVIA GARNER	Cole Information Services
2009	SYLVIA GARNER	Cole Information Services
2000	MCREYNOLDS Francis	Haines & Company
1999	SYLVIA GARNER	Cole Information Services
1991	Resnick Brian	Pacific Bell
	RESNICK BRIAN	Pacific Bell
1985	RESNICK BRIAN	Pacific Bell
1980	ODonnell Pat	Pacific Telephone
	Haw kins Randy	Pacific Telephone
1975	ALVAREZ DAVID	Pacific Telephone
1970	PEGGS SAML E	Pacific Telephone
1962	LETZELL EUGENE L	Pacific Telephone
1958	WRIGHT ROLAND E	Pacific Telephone
1954	Christiansen Walter P	R. L. Polk & Co.
	CHRISTENSEN WALTER P	R. L. Polk & Co.

2522 MONTANA AVE

<u>Year</u>	<u>Uses</u>	Source
2014	ANTONIO DESANCTIS	Cole Information Services
2009	STUART DEAL	Cole Information Services
2004	KATHRYN DEAL	Cole Information Services
1999	OCCUPANT UNKNOWN	Cole Information Services
	STUART DEAL	Cole Information Services
1975	ODONNELL R	Pacific Telephone
	BOINDEAU L	Pacific Telephone
1970	ODONNELL MARY E	Pacific Telephone
1965	ODONNELL MARY E	Pacific Telephone
1962	ODONNELL MAR VISTAARY E	Pacific Telephone
1958	ODONNELL MARY E	Pacific Telephone
1954	ODonnell Mary E Mrs EX	R. L. Polk & Co.
	ODONNELL MARY E	R. L. Polk & Co.

2524 MONTANA AVE

<u>Year</u>	<u>Uses</u>	<u>Source</u>
2014	SCOTT FEIL	Cole Information Services
2009	OCCUPANT UNKNOWN	Cole Information Services
2004	OCCUPANT UNKNOWN	Cole Information Services
2000	xxxx	Haines & Company
1991	Targ E SANTA MONICA	Pacific Bell
	TARES JAMIE	Pacific Bell
	Tares Jamie	Pacific Bell

2526 MONTANA AVE

<u>Year</u>	<u>Uses</u>	Source
2014	STANLEY GOLDICH	Cole Information Services
2009	STANLEY GOLDICH	Cole Information Services
2006	GOLDICH Stanley	Haines Co., Inc.
2004	STANLEY GOLDICH	Cole Information Services
2000	GOLDICH Stanley	Haines & Company
1999	STANLEY GOLDICH	Cole Information Services
1994	GOLDICH, STANLEY	Cole Information Services
1991	Goldkch Stanley	Pacific Bell
	GOLDKCHSTANLEY	Pacific Bell
1970	GENTIL EDOUAV-D E	Pacific Telephone
1965	GORDON EDW W	Pacific Telephone
1962	GORDON EDW W	Pacific Telephone
1958	GORDON EDW W	Pacific Telephone
	GORDON EDW W JR	Pacific Telephone
1954	GORDON EDW W R	R. L. Polk & Co.
	Qordon Edw W EX	R. L. Polk & Co.
1948	Gordon EW	Los Angeles Directory Co.

2530 MONTANA AVE

<u>Year</u>	<u>Uses</u>	<u>Source</u>
2014	SHOSHANA KUTTNER	Cole Information Services
	CYNTHIA LAUREN	Cole Information Services
2009	YOUNG ACTORS PROJECT	Cole Information Services

<u>Year</u>	<u>Uses</u>	<u>Source</u>
2009	CYNTHIA LAUREN	Cole Information Services
2004	TRINIDAD GUTIERREZ	Cole Information Services
	CYNTHIA GENSLER	Cole Information Services
2000	VALANTINE Steve	Haines & Company
	X 26TH	Haines & Company
1999	CYNTHIA LAUREN	Cole Information Services
1994	VALANTINE, STEVE	Cole Information Services
1991	Valantine Steve	Pacific Bell
	VALANTINE STEVE	Pacific Bell
1985	VALANTINE STEVE	Pacific Bell
1980	Anieto Frank	Pacific Telephone
	Valantine Steve	Pacific Telephone
1975	BASS A R	Pacific Telephone
1970	HEY DOROTHY PMRS	Pacific Telephone
	BASS ADA R MRS	Pacific Telephone
1965	WENGART MB	Pacific Telephone
	HOY DOROTHY PMRS	Pacific Telephone
	BASS ADA R MRS	Pacific Telephone
1962	BASS ADA R MRS	Pacific Telephone
1958	HOY DOROTHY PMRS	Pacific Telephone
	BASS ADA R MRS	Pacific Telephone
1954	c Mairson I R	R. L. Polk & Co.
	b Bass Ada A Mrs EX	R. L. Polk & Co.
	a Hoy Dorothy P Mrs EX	R. L. Polk & Co.
	BASS ADA R MRS	R. L. Polk & Co.

2608 MONTANA AVE

<u>Year</u>	<u>Uses</u>	<u>Source</u>
1962	WILSON J M	Pacific Telephone

2612 MONTANA AVE

<u> Year</u>	<u>Uses</u>	<u>Source</u>
2014	PIERRE MALDAGUE	Cole Information Services
	LEXI NAYLOR	Cole Information Services

<u>Year</u>	<u>Uses</u>	<u>Source</u>
2014	FRANK CARRERE	Cole Information Services
	ALLEN FELSENTHAL	Cole Information Services
2009	PIERRE MALDAGUE	Cole Information Services
	BRIAN FISHER	Cole Information Services
	STUART POLLARD	Cole Information Services
	ROBIN CARRERE	Cole Information Services
	EILEEN KAWAS	Cole Information Services
	LUNACY UNLIMITED PRODUCTIONS INC	Cole Information Services
	C & A	Cole Information Services
2006	KAWAS Elleen	Haines Co., Inc.
	POLLARD Stuart	Haines Co., Inc.
	CARRERE Juan	Haines Co., Inc.
	FISHER Robert	Haines Co., Inc.
2004	EILEEN KAWAS	Cole Information Services
	BRIAN FISHER	Cole Information Services
	KATHLEEN PHILBIN	Cole Information Services
	STUART POLLARD	Cole Information Services
	EXTRA EXTRA CASTING	Cole Information Services
	LUNACY UNLIMITED PRODUCTIONS INC	Cole Information Services
	FRANK CARRERE	Cole Information Services
2000	ALPERT Nicole	Haines & Company
	IFCHER Daniel	Haines & Company
1999	STUART POLLARD	Cole Information Services
	ROBIN CARRERE	Cole Information Services
	EILEEN KAWAS	Cole Information Services
	PIERRE MALDAGUE	Cole Information Services
	BRIAN FISHER	Cole Information Services
1991	Dibl Ue Dand F	Pacific Bell
	Dibble Douglas SANTA MONICA 4534486	Pacific Bell
	Keller Keith	Pacific Bell
	Keller Kenneth 2711323	Pacific Bell
	Kilburn D	Pacific Bell

<u>Year</u>	<u>Uses</u>	<u>Source</u>
1991	Vatcher ML	Pacific Bell
	DIBLUEDANDF	Pacific Bell
	KELLER KEITH	Pacific Bell
	KILBURND	Pacific Bell
	VATCHER ML	Pacific Bell
1985	DIBBLE DANI F	Pacific Bell
	MCCLURE ANNA	Pacific Bell
	VATCHER M	Pacific Bell
1980	Dibble Danl F	Pacific Telephone
	Mc Clure Anna	Pacific Telephone
	Vatcher ML	Pacific Telephone
	Walden Mary	Pacific Telephone
1975	FARMER GARY W	Pacific Telephone
	MC CLALLAND DALE E	Pacific Telephone
1970	MCSHANE MARY L	Pacific Telephone
	MOSSBURG C	Pacific Telephone
	POMEROY RS	Pacific Telephone
1965	CARRUTH LESLIE B	Pacific Telephone
	LORD MARGIE M	Pacific Telephone
	MOSSUURG C	Pacific Telephone
	VATCHER MARY L	Pacific Telephone
	WALDEN MARY	Pacific Telephone
1962	MINSHALL CLYDE	Pacific Telephone
	MOSSBURG C	Pacific Telephone
	TRIPP MARTHA A	Pacific Telephone
	ROLAND CHANDLER P	Pacific Telephone
1958	OEGLER E RAY	Pacific Telephone
	MCCANDLESS ERNEST J	Pacific Telephone
	MOSSBURG C R	Pacific Telephone
	TRIPP MARTHA A	Pacific Telephone
	WHITE KYLE E JR	Pacific Telephone
1954	HARDY GEO E	R. L. Polk & Co.

<u>Year</u>	<u>Uses</u>	<u>Source</u>
1954	HENRY HOWARD W	R. L. Polk & Co.
	KOEGLER E RAY	R. L. Polk & Co.
	MOSSBURG C R	R. L. Polk & Co.
	TRIPP MARTHA A	R. L. Polk & Co.
	Apartments	R. L. Polk & Co.
	Tripp Ida ex	R. L. Polk & Co.
	Henry Howard W EX	R. L. Polk & Co.
	Koegler E Ray	R. L. Polk & Co.
	Hardy Geo E EX	R. L. Polk & Co.
	JVtossburg Curtis EX	R. L. Polk & Co.
	Street continued	R. L. Polk & Co.
1948	Mossburg CT	Los Angeles Directory Co.
	Schultsmeyer MW	Los Angeles Directory Co.
	Matlack Mildred Mrs	Los Angeles Directory Co.
	Clark R E	Los Angeles Directory Co.
	Jones L L	Los Angeles Directory Co.

2622 MONTANA AVE

<u>Year</u>	<u>Uses</u>	<u>Source</u>
1962	PBEPGRAS HENRY	Pacific Telephone

2712 MONTANA AVE

<u>Year</u>	<u>Uses</u>	<u>Source</u>
1962	VEIGEL LUDWIG	Pacific Telephone
1958	GALLAGHER EVELYN	Pacific Telephone

2714 MONTANA AVE

<u>Year</u>	<u>Uses</u>	<u>Source</u>
1975	FERGUSON C S SANTA MONICA	Pacific Telephone

2716 MONTANA AVE

<u>Year</u>	<u>Uses</u>	<u>Source</u>
1985	LADD SANFORD M	Pacific Bell
1975	LADD SANFORD M	Pacific Telephone

2724 MONTANA AVE

YearUsesSource1985KAPP MARLIN & RUTHPacific Bell

1970 HIGGINS MARY ELLEN Pacific Telephone

2726 MONTANA AVE

<u>Year</u> <u>Uses</u> <u>Source</u>

1975 KAPPEN WM Pacific Telephone
 1962 MCFADDEN AUSTIN MRS Pacific Telephone

2804 MONTANA AVE

<u>Year</u> <u>Uses</u> <u>Source</u>

1962 DICICIE FREDRICK H Pacific Telephone

2822 MONTANA AVE

<u>Year</u> <u>Uses</u> <u>Source</u>

1962 MCNEILL LUTHER L Pacific Telephone

MAR VISTALCCAY JOHN J Pacific Telephone

2826 MONTANA AVE

YearUsesSource1985ALTADENA CAROLE LPacific Bell

1962 BLACKFORD H P Pacific Telephone

2828 MONTANA AVE

<u>Year</u> <u>Uses</u> <u>Source</u>

1970 DORM MARY T Pacific Telephone

2906 MONTANA AVE

<u>Year</u> <u>Uses</u> <u>Source</u>

1962 HODGSOI IV MABEL B MRS Pacific Telephone

2911 MONTANA AVE

<u>Year</u> <u>Uses</u> <u>Source</u>

1965 LANDESS BETTY H Pacific Telephone

2918 MONTANA AVE

<u>Year</u> <u>Uses</u> <u>Source</u>

1962 PIERRE SIDNEY J Pacific Telephone

2926 MONTANA AVE

<u>Year</u> <u>Uses</u> <u>Source</u>

1962 BUM S WILDAVMNET Pacific Telephone

2930 MONTANA AVE

<u>Year</u> <u>Uses</u> <u>Source</u>

1965 NULTY ROBT F Pacific Telephone

1954 BURNS ROBT R. L. Polk & Co.

2932 MONTANA AVE

<u>Year</u> <u>Uses</u> <u>Source</u>

1962 ABERNATHY JAS EMRS Pacific Telephone

2209A MONTANA AVE

<u>Year</u> <u>Uses</u> <u>Source</u>

1954 HOOD CLAUDIA M R. L. Polk & Co.

2209B MONTANA AVE

<u>Year</u> <u>Uses</u> <u>Source</u>

1965 GOLDMAN RENEE E Pacific Telephone
 1962 MLCDONALD LORAINE MRS Pacific Telephone

2209C MONTANA AVE

<u>Year</u> <u>Uses</u> <u>Source</u>

1962 ASSAD GEO Pacific Telephone1958 ASSAD GEO Pacific Telephone

2209D MONTANA AVE

YearUsesSource1985BERTOLUS RAPHAELPacific Bell

2211B MONTANA AVE

<u>Year</u> <u>Uses</u> <u>Source</u>

1954 RIDGWAY RICHARD L R. L. Polk & Co.

2224A MONTANA AVE

<u>Year</u> <u>Uses</u> <u>Source</u>

1958 MARTIN EDWILDA S Pacific Telephone
 1954 QARTIN EDWILDA S R. L. Polk & Co.

2224C MONTANA AVE

<u>Year</u> <u>Uses</u> <u>Source</u>

1958 WOODS JEAN Pacific Telephone

2224D MONTANA AVE

<u>Year</u> <u>Uses</u> <u>Source</u>

1958 HOLLIDAY LUCILLE Pacific Telephone

2227A MONTANA AVE

<u>Year</u> <u>Uses</u> <u>Source</u>

1962 ARNOLD NANCY Pacific Telephone
 1954 JAYCOX MARTHA R. L. Polk & Co.

2232D MONTANA AVE

<u>Year</u> <u>Uses</u> <u>Source</u>

1958 THOMPSON DONALD J Pacific Telephone

HANSEN JAS W Pacific Telephone

2306A MONTANA AVE

<u>Year</u> <u>Uses</u> <u>Source</u>

1954 SCHROEDER JUARTTA N R. L. Polk & Co.

2310A MONTANA AVE

<u>Year</u> <u>Uses</u> <u>Source</u>

1965 LEOTAUD ANDREW B
 1958 LCOTAUD ANCLREW B IL EST
 1954 LEOTAUD ANDREW B RL EST
 R. L. Polk & Co.

2310D MONTANA AVE

<u>Year</u> <u>Uses</u> <u>Source</u>

1962 CLENDENING WARREN E Pacific Telephone
 1958 SIERRA PIERRE G Pacific Telephone

2316B MONTANA AVE

<u>Year</u> <u>Uses</u> <u>Source</u>

1962 MOREY THOS H Pacific Telephone
 1954 HAWKINS PHILIP R. L. Polk & Co.

2316D MONTANA AVE

<u>Year</u> <u>Uses</u> <u>Source</u>

1954 DUCKWORTH VIRGIL E R. L. Polk & Co.

2530C MONTANA AVE

<u>Year</u> <u>Uses</u> <u>Source</u>

1962 BOSWORTH R P Pacific Telephone

2704A MONTANA AVE

<u>Year</u> <u>Uses</u> <u>Source</u>

1962 ADAMS ROBT G Pacific Telephone

2712B MONTANA AVE

<u>Year</u> <u>Uses</u> <u>Source</u>

1962 SPERRY R P Pacific Telephone

2822A MONTANA AVE

Year Uses Source

1965 FITZSIMONSROSE A Pacific Telephone

2816 1/2 MONTANA AVE

YearUsesSource1991BYLGEOASRMRSPacific Bell1975BYL GEORGE A SR MRSPacific Telephone1962PRENDERGAST AGNES JPacific Telephone1958PRENDERGAST AGNES JPacific Telephone

Montana Avenue

2309 Montana Avenue

<u>Year</u>	<u>Uses</u>	<u>Source</u>
2006	MILLER Kathryn	Haines Co., Inc.
2000	MILLER Kathryn	Haines & Company

<u>Year</u>	<u>Uses</u>	<u>Source</u>
1991	Endow Mona	Pacific Bell
	ENDOW MONA	Pacific Bell
1985	SCHUNMAKER GARY	Pacific Bell
1980	Schumkaer Gary	Pacific Telephone
1965	CRAIG JEAN MRS	Pacific Telephone
	STUMPF ALIEN H	Pacific Telephone
1962	LEE VERA E	Pacific Telephone
	STUMPF ALIEN H	Pacific Telephone
1958	LEE VERA E	Pacific Telephone
	STUMPF ALLEN H	Pacific Telephone
1954	ESAN SOPHIE	R. L. Polk & Co.
	STUMPF ALLEN H	R. L. Polk & Co.
	Stumpf Allen H EX	R. L. Polk & Co.

Page 130

6819893-5

ADJOINING PROPERTY: ADDRESSES NOT IDENTIFIED IN RESEARCH SOURCE

The following Adjoining Property addresses were researched for this report, and the addresses were not identified in research source.

Address Researched	Address Not Identified in Research Source
2209 MONTANAAVE	2014, 2009, 2004, 2003, 2001, 1999, 1996, 1995, 1994, 1992, 1990, 1986, 1981, 1976, 1972, 1971, 1969, 1967, 1966, 1964, 1963, 1961, 1960, 1958, 1957, 1956, 1955, 1952, 1951, 1950, 1949, 1948, 1947, 1946, 1945, 1944, 1942, 1940, 1939, 1938, 1937, 1936, 1935, 1934, 1933, 1932, 1931, 1930, 1929, 1928, 1927, 1926, 1925, 1924, 1923, 1921, 1920
2209 MONTANAAVE	2006, 2003, 2001, 2000, 1996, 1995, 1992, 1991, 1990, 1986, 1985, 1981, 1980, 1976, 1975, 1972, 1971, 1970, 1969, 1967, 1966, 1965, 1964, 1963, 1962, 1961, 1960, 1958, 1957, 1956, 1955, 1954, 1952, 1951, 1950, 1949, 1948, 1947, 1946, 1945, 1944, 1942, 1940, 1939, 1938, 1937, 1936, 1935, 1934, 1933, 1932, 1931, 1930, 1929, 1928, 1927, 1926, 1925, 1924, 1923, 1921, 1920
2209A MONTANAAVE	2014, 2009, 2006, 2004, 2003, 2001, 2000, 1999, 1996, 1995, 1994, 1992, 1991, 1990, 1986, 1985, 1981, 1980, 1976, 1975, 1972, 1971, 1970, 1969, 1967, 1966, 1965, 1964, 1963, 1962, 1961, 1960, 1958, 1957, 1956, 1955, 1952, 1951, 1950, 1949, 1948, 1947, 1946, 1945, 1944, 1942, 1940, 1939, 1938, 1937, 1936, 1935, 1934, 1933, 1932, 1931, 1930, 1929, 1928, 1927, 1926, 1925, 1924, 1923, 1921, 1920
2209B MONTANAAVE	2014, 2009, 2006, 2004, 2003, 2001, 2000, 1999, 1996, 1995, 1994, 1992, 1991, 1990, 1986, 1985, 1981, 1980, 1976, 1975, 1972, 1971, 1970, 1969, 1967, 1966, 1964, 1963, 1961, 1960, 1958, 1957, 1956, 1955, 1954, 1952, 1951, 1950, 1949, 1948, 1947, 1946, 1945, 1944, 1942, 1940, 1939, 1938, 1937, 1936, 1935, 1934, 1933, 1932, 1931, 1930, 1929, 1928, 1927, 1926, 1925, 1924, 1923, 1921, 1920
2209C MONTANAAVE	2014, 2009, 2006, 2004, 2003, 2001, 2000, 1999, 1996, 1995, 1994, 1992, 1991, 1990, 1986, 1985, 1981, 1980, 1976, 1975, 1972, 1971, 1970, 1969, 1967, 1966, 1965, 1964, 1963, 1961, 1960, 1957, 1956, 1955, 1954, 1952, 1951, 1950, 1949, 1948, 1947, 1946, 1945, 1944, 1942, 1940, 1939, 1938, 1937, 1936, 1935, 1934, 1933, 1932, 1931, 1930, 1929, 1928, 1927, 1926, 1925, 1924, 1923, 1921, 1920
2209D MONTANAAVE	2014, 2009, 2006, 2004, 2003, 2001, 2000, 1999, 1996, 1995, 1994, 1992, 1991, 1990, 1986, 1981, 1980, 1976, 1975, 1972, 1971, 1970, 1969, 1967, 1966, 1965, 1964, 1963, 1962, 1961, 1960, 1958, 1957, 1956, 1955, 1954, 1952, 1951, 1950, 1949, 1948, 1947, 1946, 1945, 1944, 1942, 1940, 1939, 1938, 1937, 1936, 1935, 1934, 1933, 1932, 1931, 1930, 1929, 1928, 1927, 1926, 1925, 1924, 1923, 1921, 1920
2211 MONTANAAVE	2014, 2009, 2006, 2004, 2003, 2001, 2000, 1999, 1996, 1995, 1994, 1992, 1990, 1986, 1981, 1976, 1975, 1972, 1971, 1969, 1967, 1966, 1964, 1963, 1961, 1960, 1957, 1956, 1955, 1954, 1952, 1951, 1950, 1949, 1948, 1947, 1946, 1945, 1944, 1942, 1940, 1939, 1938, 1937, 1936, 1935, 1934, 1933, 1932, 1931, 1930, 1929, 1928, 1927, 1926, 1925, 1924, 1923, 1921, 1920
2211 MONTANAAVE	2006, 2004, 2003, 2001, 2000, 1996, 1995, 1992, 1991, 1990, 1986, 1985, 1981, 1980, 1976, 1975, 1972, 1971, 1970, 1969, 1967, 1966, 1965, 1964, 1963, 1962, 1961, 1960, 1958, 1957, 1956, 1955, 1954, 1952, 1951, 1950, 1949, 1948, 1947, 1946, 1945, 1944, 1942, 1940, 1939, 1938, 1937, 1936, 1935, 1934, 1933, 1932, 1931, 1930, 1929, 1928, 1927, 1926, 1925, 1924, 1923, 1921, 1920

Address Researched	Address Not Identified in Research Source
2211B MONTANA AVE	2014, 2009, 2006, 2004, 2003, 2001, 2000, 1999, 1996, 1995, 1994, 1992, 1991, 1990, 1986, 1985, 1981, 1980, 1976, 1975, 1972, 1971, 1970, 1969, 1967, 1966, 1965, 1964, 1963, 1962, 1961, 1960, 1958, 1957, 1956, 1955, 1952, 1951, 1950, 1949, 1948, 1947, 1946, 1945, 1944, 1942, 1940, 1939, 1938, 1937, 1936, 1935, 1934, 1933, 1932, 1931, 1930, 1929, 1928, 1927, 1926, 1925, 1924, 1923, 1921, 1920
2214 MONTANAAVE	2014, 2009, 2006, 2004, 2003, 2001, 1999, 1996, 1995, 1994, 1992, 1990, 1986, 1985, 1981, 1976, 1975, 1972, 1971, 1970, 1969, 1967, 1966, 1965, 1964, 1963, 1962, 1961, 1960, 1957, 1956, 1955, 1952, 1951, 1950, 1949, 1947, 1946, 1945, 1944, 1942, 1939, 1938, 1937, 1935, 1934, 1932, 1931, 1930, 1929, 1927, 1926, 1925, 1924, 1923, 1921, 1920
2214 MONTANAAVE	2006, 2003, 2001, 2000, 1996, 1995, 1994, 1992, 1991, 1990, 1986, 1985, 1981, 1980, 1976, 1975, 1972, 1971, 1970, 1969, 1967, 1966, 1965, 1964, 1963, 1962, 1961, 1960, 1958, 1957, 1956, 1955, 1954, 1952, 1951, 1950, 1949, 1948, 1947, 1946, 1945, 1944, 1942, 1940, 1939, 1938, 1937, 1936, 1935, 1934, 1933, 1932, 1931, 1930, 1929, 1928, 1927, 1926, 1925, 1924, 1923, 1921, 1920
2220 MONTANAAVE	2006, 2003, 2001, 2000, 1996, 1995, 1992, 1991, 1990, 1986, 1985, 1981, 1980, 1976, 1975, 1972, 1971, 1970, 1969, 1967, 1966, 1965, 1964, 1963, 1962, 1961, 1960, 1958, 1957, 1956, 1955, 1954, 1952, 1951, 1950, 1949, 1948, 1947, 1946, 1945, 1944, 1942, 1940, 1939, 1938, 1937, 1936, 1935, 1934, 1933, 1932, 1931, 1930, 1929, 1928, 1927, 1926, 1925, 1924, 1923, 1921, 1920
2220 MONTANAAVE	2014, 2009, 2004, 2003, 2001, 1999, 1996, 1995, 1994, 1992, 1991, 1990, 1986, 1985, 1981, 1976, 1975, 1972, 1971, 1970, 1969, 1967, 1966, 1964, 1963, 1961, 1960, 1958, 1957, 1956, 1955, 1952, 1951, 1950, 1949, 1948, 1947, 1946, 1945, 1944, 1942, 1940, 1939, 1938, 1937, 1936, 1935, 1934, 1933, 1932, 1931, 1930, 1929, 1928, 1927, 1926, 1925, 1924, 1923, 1921, 1920
2221 MONTANAAVE	2014, 2009, 2004, 2003, 2001, 1999, 1996, 1995, 1994, 1992, 1990, 1986, 1981, 1976, 1972, 1971, 1970, 1969, 1967, 1966, 1964, 1963, 1961, 1960, 1957, 1956, 1955, 1952, 1951, 1950, 1949, 1947, 1946, 1945, 1944, 1942, 1940, 1939, 1938, 1937, 1936, 1935, 1934, 1933, 1932, 1931, 1930, 1929, 1928, 1927, 1926, 1925, 1924, 1923, 1921, 1920
2221 MONTANAAVE	2006, 2003, 2001, 2000, 1996, 1995, 1992, 1991, 1990, 1986, 1985, 1981, 1980, 1976, 1975, 1972, 1971, 1970, 1969, 1967, 1966, 1965, 1964, 1963, 1962, 1961, 1960, 1958, 1957, 1956, 1955, 1954, 1952, 1951, 1950, 1949, 1948, 1947, 1946, 1945, 1944, 1942, 1940, 1939, 1938, 1937, 1936, 1935, 1934, 1933, 1932, 1931, 1930, 1929, 1928, 1927, 1926, 1925, 1924, 1923, 1921, 1920
2222 MONTANAAVE	2006, 2004, 2003, 2001, 2000, 1999, 1996, 1995, 1992, 1991, 1990, 1986, 1985, 1981, 1980, 1976, 1975, 1972, 1971, 1970, 1969, 1967, 1966, 1965, 1964, 1963, 1962, 1961, 1960, 1958, 1957, 1956, 1955, 1954, 1952, 1951, 1950, 1949, 1948, 1947, 1946, 1945, 1944, 1942, 1940, 1939, 1938, 1937, 1936, 1935, 1934, 1933, 1932, 1931, 1930, 1929, 1928, 1927, 1926, 1925, 1924, 1923, 1921, 1920
2222 MONTANAAVE	2014, 2009, 2006, 2004, 2003, 2001, 1999, 1996, 1995, 1994, 1992, 1990, 1986, 1981, 1980, 1976, 1972, 1971, 1969, 1967, 1966, 1964, 1963, 1962, 1961, 1960, 1957, 1956, 1955, 1952, 1951, 1950, 1949, 1948, 1947, 1946, 1945, 1944, 1942, 1940, 1939, 1938, 1937, 1936, 1935, 1934, 1933, 1932, 1931, 1930, 1929, 1928, 1927, 1926, 1925, 1924, 1923, 1921, 1920
2224 MONTANAAVE	2014, 2009, 2006, 2004, 2003, 2001, 1999, 1996, 1995, 1994, 1992, 1990, 1986, 1981, 1976, 1972, 1971, 1969, 1967, 1966, 1964, 1963, 1962, 1961, 1960, 1957, 1956, 1955, 1952, 1951, 1950, 1949, 1948, 1947, 1946, 1945, 1944, 1942, 1940, 1939, 1938, 1937, 1936, 1935, 1934, 1933, 1932, 1931, 1930, 1929, 1928, 1927, 1926, 1925, 1924, 1923, 1921, 1920

Address Researched	Address Not Identified in Research Source
2224 MONTANAAVE	2006, 2003, 2001, 2000, 1996, 1995, 1994, 1992, 1991, 1990, 1986, 1985, 1981, 1980, 1976, 1975, 1972, 1971, 1970, 1969, 1967, 1966, 1965, 1964, 1963, 1962, 1961, 1960, 1958, 1957, 1956, 1955, 1954, 1952, 1951, 1950, 1949, 1948, 1947, 1946, 1945, 1944, 1942, 1940, 1939, 1938, 1937, 1936, 1935, 1934, 1933, 1932, 1931, 1930, 1929, 1928, 1927, 1926, 1925, 1924, 1923, 1921, 1920
2224A MONTANAAVE	2014, 2009, 2006, 2004, 2003, 2001, 2000, 1999, 1996, 1995, 1994, 1992, 1991, 1990, 1986, 1985, 1981, 1980, 1976, 1975, 1972, 1971, 1970, 1969, 1967, 1966, 1965, 1964, 1963, 1962, 1961, 1960, 1957, 1956, 1955, 1952, 1951, 1950, 1949, 1948, 1947, 1946, 1945, 1944, 1942, 1940, 1939, 1938, 1937, 1936, 1935, 1934, 1933, 1932, 1931, 1930, 1929, 1928, 1927, 1926, 1925, 1924, 1923, 1921, 1920
2224C MONTANAAVE	2014, 2009, 2006, 2004, 2003, 2001, 2000, 1999, 1996, 1995, 1994, 1992, 1991, 1990, 1986, 1985, 1981, 1980, 1976, 1975, 1972, 1971, 1970, 1969, 1967, 1966, 1965, 1964, 1963, 1962, 1961, 1960, 1957, 1956, 1955, 1954, 1952, 1951, 1950, 1949, 1948, 1947, 1946, 1945, 1944, 1942, 1940, 1939, 1938, 1937, 1936, 1935, 1934, 1933, 1932, 1931, 1930, 1929, 1928, 1927, 1926, 1925, 1924, 1923, 1921, 1920
2224D MONTANAAVE	2014, 2009, 2006, 2004, 2003, 2001, 2000, 1999, 1996, 1995, 1994, 1992, 1991, 1990, 1986, 1985, 1981, 1980, 1976, 1975, 1972, 1971, 1970, 1969, 1967, 1966, 1965, 1964, 1963, 1962, 1961, 1960, 1957, 1956, 1955, 1954, 1952, 1951, 1950, 1949, 1948, 1947, 1946, 1945, 1944, 1942, 1940, 1939, 1938, 1937, 1936, 1935, 1934, 1933, 1932, 1931, 1930, 1929, 1928, 1927, 1926, 1925, 1924, 1923, 1921, 1920
2225 MONTANAAVE	2014, 2009, 2006, 2004, 2003, 2001, 1999, 1996, 1995, 1994, 1992, 1991, 1990, 1986, 1985, 1981, 1976, 1975, 1972, 1971, 1970, 1969, 1967, 1966, 1965, 1964, 1963, 1961, 1960, 1957, 1956, 1955, 1952, 1951, 1950, 1949, 1947, 1946, 1945, 1944, 1942, 1940, 1939, 1938, 1937, 1936, 1935, 1934, 1933, 1932, 1931, 1930, 1929, 1928, 1927, 1926, 1925, 1924, 1923, 1921, 1920
2225 MONTANAAVE	2006, 2004, 2003, 2001, 2000, 1996, 1995, 1994, 1992, 1991, 1990, 1986, 1985, 1981, 1980, 1976, 1975, 1972, 1971, 1970, 1969, 1967, 1966, 1965, 1964, 1963, 1962, 1961, 1960, 1958, 1957, 1956, 1955, 1954, 1952, 1951, 1950, 1949, 1948, 1947, 1946, 1945, 1944, 1942, 1940, 1939, 1938, 1937, 1936, 1935, 1934, 1933, 1932, 1931, 1930, 1929, 1928, 1927, 1926, 1925, 1924, 1923, 1921, 1920
2227 MONTANAAVE	2006, 2003, 2001, 2000, 1996, 1995, 1994, 1992, 1991, 1990, 1986, 1985, 1981, 1980, 1976, 1975, 1972, 1971, 1970, 1969, 1967, 1966, 1965, 1964, 1963, 1962, 1961, 1960, 1958, 1957, 1956, 1955, 1954, 1952, 1951, 1950, 1949, 1948, 1947, 1946, 1945, 1944, 1942, 1940, 1939, 1938, 1937, 1936, 1935, 1934, 1933, 1932, 1931, 1930, 1929, 1928, 1927, 1926, 1925, 1924, 1923, 1921, 1920
2227 MONTANAAVE	2014, 2009, 2006, 2004, 2003, 2001, 1999, 1996, 1995, 1994, 1992, 1991, 1990, 1986, 1981, 1976, 1972, 1971, 1969, 1967, 1966, 1965, 1964, 1963, 1961, 1960, 1957, 1956, 1955, 1952, 1951, 1950, 1949, 1947, 1946, 1945, 1944, 1942, 1940, 1939, 1938, 1937, 1936, 1935, 1934, 1933, 1932, 1931, 1930, 1929, 1928, 1927, 1926, 1925, 1924, 1923, 1921, 1920
2227A MONTANAAVE	2014, 2009, 2006, 2004, 2003, 2001, 2000, 1999, 1996, 1995, 1994, 1992, 1991, 1990, 1986, 1985, 1981, 1980, 1976, 1975, 1972, 1971, 1970, 1969, 1967, 1966, 1965, 1964, 1963, 1961, 1960, 1958, 1957, 1956, 1955, 1952, 1951, 1950, 1949, 1948, 1947, 1946, 1945, 1944, 1942, 1940, 1939, 1938, 1937, 1936, 1935, 1934, 1933, 1932, 1931, 1930, 1929, 1928, 1927, 1926, 1925, 1924, 1923, 1921, 1920
2231 MONTANAAVE	2014, 2009, 2006, 2004, 2003, 2001, 1999, 1996, 1995, 1994, 1992, 1990, 1986, 1981, 1976, 1972, 1971, 1969, 1967, 1966, 1964, 1963, 1961, 1960, 1957, 1956, 1955, 1952, 1951, 1950, 1949, 1948, 1947, 1946, 1945, 1944, 1942, 1940, 1939, 1938, 1937, 1936, 1935, 1934, 1933, 1932, 1931, 1930, 1929, 1928, 1927, 1926, 1925, 1924, 1923, 1921, 1920

Address Researched	Address Not Identified in Research Source
2231 MONTANAAVE	2006, 2003, 2001, 2000, 1996, 1995, 1992, 1991, 1990, 1986, 1985, 1981, 1980, 1976, 1975, 1972, 1971, 1970, 1969, 1967, 1966, 1965, 1964, 1963, 1962, 1961, 1960, 1958, 1957, 1956, 1955, 1954, 1952, 1951, 1950, 1949, 1948, 1947, 1946, 1945, 1944, 1942, 1940, 1939, 1938, 1937, 1936, 1935, 1934, 1933, 1932, 1931, 1930, 1929, 1928, 1927, 1926, 1925, 1924, 1923, 1921, 1920
2232 MONTANAAVE	2006, 2003, 2001, 2000, 1996, 1995, 1992, 1991, 1990, 1986, 1985, 1981, 1980, 1976, 1975, 1972, 1971, 1970, 1969, 1967, 1966, 1965, 1964, 1963, 1962, 1961, 1960, 1958, 1957, 1956, 1955, 1954, 1952, 1951, 1950, 1949, 1948, 1947, 1946, 1945, 1944, 1942, 1940, 1939, 1938, 1937, 1936, 1935, 1934, 1933, 1932, 1931, 1930, 1929, 1928, 1927, 1926, 1925, 1924, 1923, 1921, 1920
2232 MONTANAAVE	2014, 2009, 2004, 2003, 2001, 1999, 1996, 1995, 1994, 1992, 1990, 1986, 1981, 1976, 1972, 1971, 1969, 1967, 1966, 1964, 1963, 1961, 1960, 1957, 1956, 1955, 1952, 1951, 1950, 1949, 1948, 1947, 1946, 1945, 1944, 1942, 1940, 1939, 1938, 1937, 1936, 1935, 1934, 1933, 1932, 1931, 1930, 1929, 1928, 1927, 1926, 1925, 1924, 1923, 1921, 1920
2232D MONTANAAVE	2014, 2009, 2006, 2004, 2003, 2001, 2000, 1999, 1996, 1995, 1994, 1992, 1991, 1990, 1986, 1985, 1981, 1980, 1976, 1975, 1972, 1971, 1970, 1969, 1967, 1966, 1965, 1964, 1963, 1962, 1961, 1960, 1957, 1956, 1955, 1954, 1952, 1951, 1950, 1949, 1948, 1947, 1946, 1945, 1944, 1942, 1940, 1939, 1938, 1937, 1936, 1935, 1934, 1933, 1932, 1931, 1930, 1929, 1928, 1927, 1926, 1925, 1924, 1923, 1921, 1920
2302 MONTANAAVE	2014, 2009, 2006, 2004, 2003, 2001, 1999, 1996, 1995, 1994, 1992, 1991, 1990, 1986, 1985, 1981, 1980, 1976, 1972, 1971, 1970, 1969, 1967, 1966, 1964, 1963, 1961, 1960, 1957, 1956, 1955, 1952, 1951, 1950, 1949, 1947, 1946, 1945, 1944, 1942, 1940, 1939, 1938, 1937, 1936, 1935, 1934, 1933, 1932, 1931, 1930, 1929, 1928, 1927, 1926, 1925, 1924, 1923, 1921, 1920
2302 MONTANAAVE	2009, 2006, 2004, 2003, 2001, 2000, 1996, 1995, 1994, 1992, 1991, 1990, 1986, 1985, 1981, 1980, 1976, 1975, 1972, 1971, 1970, 1969, 1967, 1966, 1965, 1964, 1963, 1962, 1961, 1960, 1958, 1957, 1956, 1955, 1954, 1952, 1951, 1950, 1949, 1948, 1947, 1946, 1945, 1944, 1942, 1940, 1939, 1938, 1937, 1936, 1935, 1934, 1933, 1932, 1931, 1930, 1929, 1928, 1927, 1926, 1925, 1924, 1923, 1921, 1920
2306 MONTANAAVE	2006, 2003, 2001, 2000, 1996, 1995, 1992, 1991, 1990, 1986, 1985, 1981, 1980, 1976, 1975, 1972, 1971, 1970, 1969, 1967, 1966, 1965, 1964, 1963, 1962, 1961, 1960, 1958, 1957, 1956, 1955, 1954, 1952, 1951, 1950, 1949, 1948, 1947, 1946, 1945, 1944, 1942, 1940, 1939, 1938, 1937, 1936, 1935, 1934, 1933, 1932, 1931, 1930, 1929, 1928, 1927, 1926, 1925, 1924, 1923, 1921, 1920
2306 MONTANAAVE	2014, 2009, 2004, 2003, 2001, 1999, 1996, 1995, 1994, 1992, 1990, 1986, 1981, 1976, 1972, 1971, 1969, 1967, 1966, 1964, 1963, 1961, 1960, 1957, 1956, 1955, 1952, 1951, 1950, 1949, 1948, 1947, 1946, 1945, 1944, 1942, 1940, 1939, 1938, 1937, 1936, 1935, 1934, 1933, 1932, 1931, 1930, 1929, 1928, 1927, 1926, 1925, 1924, 1923, 1921, 1920
2306A MONTANAAVE	2014, 2009, 2006, 2004, 2003, 2001, 2000, 1999, 1996, 1995, 1994, 1992, 1991, 1990, 1986, 1985, 1981, 1980, 1976, 1975, 1972, 1971, 1970, 1969, 1967, 1966, 1965, 1964, 1963, 1962, 1961, 1960, 1958, 1957, 1956, 1955, 1952, 1951, 1950, 1949, 1948, 1947, 1946, 1945, 1944, 1942, 1940, 1939, 1938, 1937, 1936, 1935, 1934, 1933, 1932, 1931, 1930, 1929, 1928, 1927, 1926, 1925, 1924, 1923, 1921, 1920
2309 MONTANAAVE	2014, 2009, 2004, 2003, 2001, 1999, 1996, 1995, 1994, 1992, 1990, 1986, 1981, 1976, 1975, 1972, 1971, 1970, 1969, 1967, 1966, 1964, 1963, 1961, 1960, 1957, 1956, 1955, 1952, 1951, 1950, 1949, 1948, 1947, 1946, 1945, 1944, 1942, 1940, 1939, 1938, 1937, 1936, 1935, 1934, 1933, 1932, 1931, 1930, 1929, 1928, 1927, 1926, 1925, 1924, 1923, 1921, 1920

Address Researched	Address Not Identified in Research Source
2309 MONTANAAVE	2006, 2003, 2001, 2000, 1996, 1995, 1994, 1992, 1991, 1990, 1986, 1985, 1981, 1980, 1976, 1975, 1972, 1971, 1970, 1969, 1967, 1966, 1965, 1964, 1963, 1962, 1961, 1960, 1958, 1957, 1956, 1955, 1954, 1952, 1951, 1950, 1949, 1948, 1947, 1946, 1945, 1944, 1942, 1940, 1939, 1938, 1937, 1936, 1935, 1934, 1933, 1932, 1931, 1930, 1929, 1928, 1927, 1926, 1925, 1924, 1923, 1921, 1920
2309 MONTANAAVE	2006, 2003, 2001, 2000, 1996, 1995, 1994, 1992, 1991, 1990, 1986, 1985, 1981, 1980, 1976, 1975, 1972, 1971, 1970, 1969, 1967, 1966, 1965, 1964, 1963, 1962, 1961, 1960, 1958, 1957, 1956, 1955, 1954, 1952, 1951, 1950, 1949, 1948, 1947, 1946, 1945, 1944, 1942, 1940, 1939, 1938, 1937, 1936, 1935, 1934, 1933, 1932, 1931, 1930, 1929, 1928, 1927, 1926, 1925, 1924, 1923, 1921, 1920
2309 Montana Avenue	2014, 2009, 2004, 2003, 2001, 1999, 1996, 1995, 1994, 1992, 1990, 1986, 1981, 1976, 1975, 1972, 1971, 1970, 1969, 1967, 1966, 1964, 1963, 1961, 1960, 1957, 1956, 1955, 1952, 1951, 1950, 1949, 1948, 1947, 1946, 1945, 1944, 1942, 1940, 1939, 1938, 1937, 1936, 1935, 1934, 1933, 1932, 1931, 1930, 1929, 1928, 1927, 1926, 1925, 1924, 1923, 1921, 1920
2310 MONTANAAVE	2014, 2009, 2004, 2003, 2001, 1999, 1996, 1995, 1994, 1992, 1990, 1986, 1981, 1976, 1972, 1971, 1969, 1967, 1966, 1964, 1963, 1961, 1960, 1957, 1956, 1955, 1952, 1951, 1950, 1949, 1948, 1947, 1946, 1945, 1944, 1942, 1940, 1939, 1938, 1937, 1936, 1935, 1934, 1933, 1932, 1931, 1930, 1929, 1928, 1927, 1926, 1925, 1924, 1923, 1921, 1920
2310 MONTANAAVE	2006, 2003, 2001, 2000, 1996, 1995, 1992, 1991, 1990, 1986, 1985, 1981, 1980, 1976, 1975, 1972, 1971, 1970, 1969, 1967, 1966, 1965, 1964, 1963, 1962, 1961, 1960, 1958, 1957, 1956, 1955, 1954, 1952, 1951, 1950, 1949, 1948, 1947, 1946, 1945, 1944, 1942, 1940, 1939, 1938, 1937, 1936, 1935, 1934, 1933, 1932, 1931, 1930, 1929, 1928, 1927, 1926, 1925, 1924, 1923, 1921, 1920
2310A MONTANAAVE	2014, 2009, 2006, 2004, 2003, 2001, 2000, 1999, 1996, 1995, 1994, 1992, 1991, 1990, 1986, 1985, 1981, 1980, 1976, 1975, 1972, 1971, 1970, 1969, 1967, 1966, 1964, 1963, 1962, 1961, 1960, 1957, 1956, 1955, 1952, 1951, 1950, 1949, 1948, 1947, 1946, 1945, 1944, 1942, 1940, 1939, 1938, 1937, 1936, 1935, 1934, 1933, 1932, 1931, 1930, 1929, 1928, 1927, 1926, 1925, 1924, 1923, 1921, 1920
2310D MONTANAAVE	2014, 2009, 2006, 2004, 2003, 2001, 2000, 1999, 1996, 1995, 1994, 1992, 1991, 1990, 1986, 1985, 1981, 1980, 1976, 1975, 1972, 1971, 1970, 1969, 1967, 1966, 1965, 1964, 1963, 1961, 1960, 1957, 1956, 1955, 1954, 1952, 1951, 1950, 1949, 1948, 1947, 1946, 1945, 1944, 1942, 1940, 1939, 1938, 1937, 1936, 1935, 1934, 1933, 1932, 1931, 1930, 1929, 1928, 1927, 1926, 1925, 1924, 1923, 1921, 1920
2314 MONTANAAVE	2014, 2009, 2006, 2004, 2003, 2001, 2000, 1999, 1996, 1995, 1994, 1992, 1991, 1990, 1986, 1985, 1981, 1980, 1976, 1975, 1972, 1971, 1970, 1969, 1967, 1966, 1965, 1964, 1963, 1962, 1961, 1960, 1958, 1957, 1956, 1955, 1952, 1951, 1950, 1949, 1947, 1946, 1945, 1944, 1942, 1939, 1938, 1937, 1935, 1934, 1932, 1931, 1930, 1929, 1927, 1926, 1925, 1924, 1923, 1921, 1920
2316 MONTANAAVE	2014, 2009, 2004, 2003, 2001, 1999, 1996, 1995, 1994, 1992, 1990, 1986, 1981, 1976, 1972, 1971, 1969, 1967, 1966, 1964, 1963, 1961, 1960, 1957, 1956, 1955, 1952, 1951, 1950, 1949, 1948, 1947, 1946, 1945, 1944, 1942, 1940, 1939, 1938, 1937, 1936, 1935, 1934, 1933, 1932, 1931, 1930, 1929, 1928, 1927, 1926, 1925, 1924, 1923, 1921, 1920
2316 MONTANAAVE	2006, 2003, 2001, 2000, 1996, 1995, 1992, 1991, 1990, 1986, 1985, 1981, 1980, 1976, 1975, 1972, 1971, 1970, 1969, 1967, 1966, 1965, 1964, 1963, 1962, 1961, 1960, 1958, 1957, 1956, 1955, 1954, 1952, 1951, 1950, 1949, 1948, 1947, 1946, 1945, 1944, 1942, 1940, 1939, 1938, 1937, 1936, 1935, 1934, 1933, 1932, 1931, 1930, 1929, 1928, 1927, 1926, 1925, 1924, 1923, 1921, 1920

Address Researched	Address Not Identified in Research Source
2316B MONTANAAVE	2014, 2009, 2006, 2004, 2003, 2001, 2000, 1999, 1996, 1995, 1994, 1992, 1991, 1990, 1986, 1985, 1981, 1980, 1976, 1975, 1972, 1971, 1970, 1969, 1967, 1966, 1965, 1964, 1963, 1961, 1960, 1958, 1957, 1956, 1955, 1952, 1951, 1950, 1949, 1948, 1947, 1946, 1945, 1944, 1942, 1940, 1939, 1938, 1937, 1936, 1935, 1934, 1933, 1932, 1931, 1930, 1929, 1928, 1927, 1926, 1925, 1924, 1923, 1921, 1920
2316D MONTANAAVE	2014, 2009, 2006, 2004, 2003, 2001, 2000, 1999, 1996, 1995, 1994, 1992, 1991, 1990, 1986, 1985, 1981, 1980, 1976, 1975, 1972, 1971, 1970, 1969, 1967, 1966, 1965, 1964, 1963, 1962, 1961, 1960, 1958, 1957, 1956, 1955, 1952, 1951, 1950, 1949, 1948, 1947, 1946, 1945, 1944, 1942, 1940, 1939, 1938, 1937, 1936, 1935, 1934, 1933, 1932, 1931, 1930, 1929, 1928, 1927, 1926, 1925, 1924, 1923, 1921, 1920
2320 ALTAAVE	2006, 2003, 2001, 2000, 1996, 1995, 1994, 1992, 1991, 1990, 1986, 1985, 1981, 1980, 1976, 1975, 1972, 1971, 1970, 1969, 1967, 1966, 1965, 1964, 1963, 1962, 1961, 1960, 1958, 1957, 1956, 1955, 1954, 1952, 1951, 1950, 1949, 1948, 1947, 1946, 1945, 1944, 1942, 1940, 1939, 1938, 1937, 1936, 1935, 1934, 1933, 1932, 1931, 1930, 1929, 1928, 1927, 1926, 1925, 1924, 1923, 1921, 1920
2406 IDAHO AVE	2014, 2009, 2004, 2003, 2001, 1999, 1996, 1995, 1994, 1992, 1990, 1986, 1985, 1981, 1976, 1972, 1971, 1970, 1969, 1967, 1966, 1965, 1964, 1963, 1961, 1960, 1957, 1956, 1955, 1952, 1951, 1950, 1949, 1947, 1946, 1945, 1944, 1942, 1940, 1939, 1938, 1937, 1936, 1935, 1934, 1933, 1932, 1931, 1930, 1929, 1928, 1927, 1926, 1925, 1924, 1923, 1921, 1920
2406 IDAHO AVE	2006, 2003, 2001, 2000, 1996, 1995, 1992, 1991, 1990, 1986, 1985, 1981, 1980, 1976, 1975, 1972, 1971, 1970, 1969, 1967, 1966, 1965, 1964, 1963, 1962, 1961, 1960, 1958, 1957, 1956, 1955, 1954, 1952, 1951, 1950, 1949, 1948, 1947, 1946, 1945, 1944, 1942, 1940, 1939, 1938, 1937, 1936, 1935, 1934, 1933, 1932, 1931, 1930, 1929, 1928, 1927, 1926, 1925, 1924, 1923, 1921, 1920
2406 IDAHO AVE	2006, 2003, 2001, 2000, 1996, 1995, 1992, 1991, 1990, 1986, 1985, 1981, 1980, 1976, 1975, 1972, 1971, 1970, 1969, 1967, 1966, 1965, 1964, 1963, 1962, 1961, 1960, 1958, 1957, 1956, 1955, 1954, 1952, 1951, 1950, 1949, 1948, 1947, 1946, 1945, 1944, 1942, 1940, 1939, 1938, 1937, 1936, 1935, 1934, 1933, 1932, 1931, 1930, 1929, 1928, 1927, 1926, 1925, 1924, 1923, 1921, 1920
2406 Idaho Avenue	2014, 2009, 2004, 2003, 2001, 1999, 1996, 1995, 1994, 1992, 1990, 1986, 1985, 1981, 1976, 1972, 1971, 1970, 1969, 1967, 1966, 1965, 1964, 1963, 1961, 1960, 1957, 1956, 1955, 1952, 1951, 1950, 1949, 1947, 1946, 1945, 1944, 1942, 1940, 1939, 1938, 1937, 1936, 1935, 1934, 1933, 1932, 1931, 1930, 1929, 1928, 1927, 1926, 1925, 1924, 1923, 1921, 1920
2502 MONTANAAVE	2014, 2009, 2004, 2003, 2001, 1999, 1996, 1995, 1994, 1992, 1991, 1990, 1986, 1985, 1981, 1980, 1976, 1972, 1971, 1969, 1967, 1966, 1964, 1963, 1961, 1960, 1957, 1956, 1955, 1952, 1951, 1950, 1949, 1947, 1946, 1945, 1944, 1942, 1939, 1938, 1937, 1935, 1934, 1932, 1931, 1930, 1929, 1927, 1926, 1925, 1924, 1923, 1921, 1920
2502 MONTANAAVE	2009, 2006, 2003, 2001, 2000, 1999, 1996, 1995, 1994, 1992, 1991, 1990, 1986, 1985, 1981, 1980, 1976, 1975, 1972, 1971, 1970, 1969, 1967, 1966, 1965, 1964, 1963, 1962, 1961, 1960, 1958, 1957, 1956, 1955, 1954, 1952, 1951, 1950, 1949, 1948, 1947, 1946, 1945, 1944, 1942, 1940, 1939, 1938, 1937, 1936, 1935, 1934, 1933, 1932, 1931, 1930, 1929, 1928, 1927, 1926, 1925, 1924, 1923, 1921, 1920
2510 MONTANAAVE	2014, 2009, 2006, 2003, 2001, 2000, 1999, 1996, 1995, 1994, 1992, 1991, 1990, 1986, 1985, 1981, 1980, 1976, 1975, 1972, 1971, 1970, 1969, 1967, 1966, 1965, 1964, 1963, 1962, 1961, 1960, 1958, 1957, 1956, 1955, 1954, 1952, 1951, 1950, 1949, 1948, 1947, 1946, 1945, 1944, 1942, 1940, 1939, 1938, 1937, 1936, 1935, 1934, 1933, 1932, 1931, 1930, 1929, 1928, 1927, 1926, 1925, 1924, 1923, 1921, 1920

Address Researched	Address Not Identified in Research Source
2512 MONTANAAVE	2006, 2003, 2001, 2000, 1996, 1995, 1994, 1992, 1991, 1990, 1986, 1985, 1981, 1980, 1976, 1975, 1972, 1971, 1970, 1969, 1967, 1966, 1965, 1964, 1963, 1962, 1961, 1960, 1958, 1957, 1956, 1955, 1954, 1952, 1951, 1950, 1949, 1948, 1947, 1946, 1945, 1944, 1942, 1940, 1939, 1938, 1937, 1936, 1935, 1934, 1933, 1932, 1931, 1930, 1929, 1928, 1927, 1926, 1925, 1924, 1923, 1921, 1920
2512 MONTANAAVE	2014, 2009, 2004, 2003, 2001, 1999, 1996, 1995, 1994, 1992, 1990, 1986, 1981, 1976, 1972, 1971, 1969, 1967, 1966, 1964, 1963, 1961, 1960, 1957, 1956, 1955, 1952, 1951, 1950, 1949, 1948, 1947, 1946, 1945, 1944, 1942, 1940, 1939, 1938, 1937, 1936, 1935, 1934, 1933, 1932, 1931, 1930, 1929, 1928, 1927, 1926, 1925, 1924, 1923, 1921, 1920
2520 MONTANAAVE	2014, 2009, 2006, 2004, 2003, 2001, 1999, 1996, 1995, 1994, 1992, 1990, 1986, 1981, 1976, 1972, 1971, 1969, 1967, 1966, 1965, 1964, 1963, 1961, 1960, 1957, 1956, 1955, 1952, 1951, 1950, 1949, 1948, 1947, 1946, 1945, 1944, 1942, 1940, 1939, 1938, 1937, 1936, 1935, 1934, 1933, 1932, 1931, 1930, 1929, 1928, 1927, 1926, 1925, 1924, 1923, 1921, 1920
2520 MONTANAAVE	2006, 2004, 2003, 2001, 2000, 1996, 1995, 1994, 1992, 1991, 1990, 1986, 1985, 1981, 1980, 1976, 1975, 1972, 1971, 1970, 1969, 1967, 1966, 1965, 1964, 1963, 1962, 1961, 1960, 1958, 1957, 1956, 1955, 1954, 1952, 1951, 1950, 1949, 1948, 1947, 1946, 1945, 1944, 1942, 1940, 1939, 1938, 1937, 1936, 1935, 1934, 1933, 1932, 1931, 1930, 1929, 1928, 1927, 1926, 1925, 1924, 1923, 1921, 1920
2522 MONTANAAVE	2006, 2003, 2001, 2000, 1996, 1995, 1994, 1992, 1991, 1990, 1986, 1985, 1981, 1980, 1976, 1975, 1972, 1971, 1970, 1969, 1967, 1966, 1965, 1964, 1963, 1962, 1961, 1960, 1958, 1957, 1956, 1955, 1954, 1952, 1951, 1950, 1949, 1948, 1947, 1946, 1945, 1944, 1942, 1940, 1939, 1938, 1937, 1936, 1935, 1934, 1933, 1932, 1931, 1930, 1929, 1928, 1927, 1926, 1925, 1924, 1923, 1921, 1920
2522 MONTANAAVE	2014, 2009, 2006, 2004, 2003, 2001, 2000, 1999, 1996, 1995, 1994, 1992, 1991, 1990, 1986, 1985, 1981, 1980, 1976, 1972, 1971, 1969, 1967, 1966, 1964, 1963, 1961, 1960, 1957, 1956, 1955, 1952, 1951, 1950, 1949, 1948, 1947, 1946, 1945, 1944, 1942, 1940, 1939, 1938, 1937, 1936, 1935, 1934, 1933, 1932, 1931, 1930, 1929, 1928, 1927, 1926, 1925, 1924, 1923, 1921, 1920
2524 MONTANAAVE	2014, 2009, 2006, 2004, 2003, 2001, 1999, 1996, 1995, 1994, 1992, 1990, 1986, 1985, 1981, 1980, 1976, 1975, 1972, 1971, 1970, 1969, 1967, 1966, 1965, 1964, 1963, 1962, 1961, 1960, 1958, 1957, 1956, 1955, 1954, 1952, 1951, 1950, 1949, 1948, 1947, 1946, 1945, 1944, 1942, 1940, 1939, 1938, 1937, 1936, 1935, 1934, 1933, 1932, 1931, 1930, 1929, 1928, 1927, 1926, 1925, 1924, 1923, 1921, 1920
2524 MONTANAAVE	2006, 2003, 2001, 2000, 1999, 1996, 1995, 1994, 1992, 1991, 1990, 1986, 1985, 1981, 1980, 1976, 1975, 1972, 1971, 1970, 1969, 1967, 1966, 1965, 1964, 1963, 1962, 1961, 1960, 1958, 1957, 1956, 1955, 1954, 1952, 1951, 1950, 1949, 1948, 1947, 1946, 1945, 1944, 1942, 1940, 1939, 1938, 1937, 1936, 1935, 1934, 1933, 1932, 1931, 1930, 1929, 1928, 1927, 1926, 1925, 1924, 1923, 1921, 1920
2526 MONTANAAVE	2006, 2003, 2001, 2000, 1996, 1995, 1992, 1991, 1990, 1986, 1985, 1981, 1980, 1976, 1975, 1972, 1971, 1970, 1969, 1967, 1966, 1965, 1964, 1963, 1962, 1961, 1960, 1958, 1957, 1956, 1955, 1954, 1952, 1951, 1950, 1949, 1948, 1947, 1946, 1945, 1944, 1942, 1940, 1939, 1938, 1937, 1936, 1935, 1934, 1933, 1932, 1931, 1930, 1929, 1928, 1927, 1926, 1925, 1924, 1923, 1921, 1920
2526 MONTANAAVE	2014, 2009, 2004, 2003, 2001, 1999, 1996, 1995, 1994, 1992, 1990, 1986, 1985, 1981, 1980, 1976, 1975, 1972, 1971, 1969, 1967, 1966, 1964, 1963, 1961, 1960, 1957, 1956, 1955, 1952, 1951, 1950, 1949, 1947, 1946, 1945, 1944, 1942, 1940, 1939, 1938, 1937, 1936, 1935, 1934, 1933, 1932, 1931, 1930, 1929, 1928, 1927, 1926, 1925, 1924, 1923, 1921, 1920

Address Researched	Address Not Identified in Research Source
2530 MONTANAAVE	2014, 2009, 2006, 2004, 2003, 2001, 1999, 1996, 1995, 1994, 1992, 1990, 1986, 1981, 1976, 1972, 1971, 1969, 1967, 1966, 1964, 1963, 1961, 1960, 1957, 1956, 1955, 1952, 1951, 1950, 1949, 1948, 1947, 1946, 1945, 1944, 1942, 1940, 1939, 1938, 1937, 1936, 1935, 1934, 1933, 1932, 1931, 1930, 1929, 1928, 1927, 1926, 1925, 1924, 1923, 1921, 1920
2530 MONTANAAVE	2006, 2003, 2001, 2000, 1996, 1995, 1992, 1991, 1990, 1986, 1985, 1981, 1980, 1976, 1975, 1972, 1971, 1970, 1969, 1967, 1966, 1965, 1964, 1963, 1962, 1961, 1960, 1958, 1957, 1956, 1955, 1954, 1952, 1951, 1950, 1949, 1948, 1947, 1946, 1945, 1944, 1942, 1940, 1939, 1938, 1937, 1936, 1935, 1934, 1933, 1932, 1931, 1930, 1929, 1928, 1927, 1926, 1925, 1924, 1923, 1921, 1920
2530C MONTANAAVE	2014, 2009, 2006, 2004, 2003, 2001, 2000, 1999, 1996, 1995, 1994, 1992, 1991, 1990, 1986, 1985, 1981, 1980, 1976, 1975, 1972, 1971, 1970, 1969, 1967, 1966, 1965, 1964, 1963, 1961, 1960, 1958, 1957, 1956, 1955, 1954, 1952, 1951, 1950, 1949, 1948, 1947, 1946, 1945, 1944, 1942, 1940, 1939, 1938, 1937, 1936, 1935, 1934, 1933, 1932, 1931, 1930, 1929, 1928, 1927, 1926, 1925, 1924, 1923, 1921, 1920
2608 MONTANAAVE	2014, 2009, 2006, 2004, 2003, 2001, 2000, 1999, 1996, 1995, 1994, 1992, 1991, 1990, 1986, 1985, 1981, 1980, 1976, 1975, 1972, 1971, 1970, 1969, 1967, 1966, 1965, 1964, 1963, 1961, 1960, 1958, 1957, 1956, 1955, 1954, 1952, 1951, 1950, 1949, 1948, 1947, 1946, 1945, 1944, 1942, 1940, 1939, 1938, 1937, 1936, 1935, 1934, 1933, 1932, 1931, 1930, 1929, 1928, 1927, 1926, 1925, 1924, 1923, 1921, 1920
2612 MONTANAAVE	2014, 2009, 2004, 2003, 2001, 1999, 1996, 1995, 1994, 1992, 1990, 1986, 1981, 1976, 1972, 1971, 1969, 1967, 1966, 1964, 1963, 1961, 1960, 1957, 1956, 1955, 1952, 1951, 1950, 1949, 1947, 1946, 1945, 1944, 1942, 1940, 1939, 1938, 1937, 1936, 1935, 1934, 1933, 1932, 1931, 1930, 1929, 1928, 1927, 1926, 1925, 1924, 1923, 1921, 1920
2612 MONTANAAVE	2006, 2003, 2001, 2000, 1996, 1995, 1994, 1992, 1991, 1990, 1986, 1985, 1981, 1980, 1976, 1975, 1972, 1971, 1970, 1969, 1967, 1966, 1965, 1964, 1963, 1962, 1961, 1960, 1958, 1957, 1956, 1955, 1954, 1952, 1951, 1950, 1949, 1948, 1947, 1946, 1945, 1944, 1942, 1940, 1939, 1938, 1937, 1936, 1935, 1934, 1933, 1932, 1931, 1930, 1929, 1928, 1927, 1926, 1925, 1924, 1923, 1921, 1920
2622 MONTANAAVE	2014, 2009, 2006, 2004, 2003, 2001, 2000, 1999, 1996, 1995, 1994, 1992, 1991, 1990, 1986, 1985, 1981, 1980, 1976, 1975, 1972, 1971, 1970, 1969, 1967, 1966, 1965, 1964, 1963, 1961, 1960, 1958, 1957, 1956, 1955, 1954, 1952, 1951, 1950, 1949, 1948, 1947, 1946, 1945, 1944, 1942, 1940, 1939, 1938, 1937, 1936, 1935, 1934, 1933, 1932, 1931, 1930, 1929, 1928, 1927, 1926, 1925, 1924, 1923, 1921, 1920
2704A MONTANAAVE	2014, 2009, 2006, 2004, 2003, 2001, 2000, 1999, 1996, 1995, 1994, 1992, 1991, 1990, 1986, 1985, 1981, 1980, 1976, 1975, 1972, 1971, 1970, 1969, 1967, 1966, 1965, 1964, 1963, 1961, 1960, 1958, 1957, 1956, 1955, 1954, 1952, 1951, 1950, 1949, 1948, 1947, 1946, 1945, 1944, 1942, 1940, 1939, 1938, 1937, 1936, 1935, 1934, 1933, 1932, 1931, 1930, 1929, 1928, 1927, 1926, 1925, 1924, 1923, 1921, 1920
2712 MONTANAAVE	2014, 2009, 2006, 2004, 2003, 2001, 2000, 1999, 1996, 1995, 1994, 1992, 1991, 1990, 1986, 1985, 1981, 1980, 1976, 1975, 1972, 1971, 1970, 1969, 1967, 1966, 1965, 1964, 1963, 1961, 1960, 1957, 1956, 1955, 1954, 1952, 1951, 1950, 1949, 1948, 1947, 1946, 1945, 1944, 1942, 1940, 1939, 1938, 1937, 1936, 1935, 1934, 1933, 1932, 1931, 1930, 1929, 1928, 1927, 1926, 1925, 1924, 1923, 1921, 1920

Address Researched	Address Not Identified in Research Source
2712B MONTANAAVE	2014, 2009, 2006, 2004, 2003, 2001, 2000, 1999, 1996, 1995, 1994, 1992, 1991, 1990, 1986, 1985, 1981, 1980, 1976, 1975, 1972, 1971, 1970, 1969, 1967, 1966, 1965, 1964, 1963, 1961, 1960, 1958, 1957, 1956, 1955, 1954, 1952, 1951, 1950, 1949, 1948, 1947, 1946, 1945, 1944, 1942, 1940, 1939, 1938, 1937, 1936, 1935, 1934, 1933, 1932, 1931, 1930, 1929, 1928, 1927, 1926, 1925, 1924, 1923, 1921, 1920
2714 MONTANAAVE	2014, 2009, 2006, 2004, 2003, 2001, 2000, 1999, 1996, 1995, 1994, 1992, 1991, 1990, 1986, 1985, 1981, 1980, 1976, 1972, 1971, 1970, 1969, 1967, 1966, 1965, 1964, 1963, 1962, 1961, 1960, 1958, 1957, 1956, 1955, 1954, 1952, 1951, 1950, 1949, 1948, 1947, 1946, 1945, 1944, 1942, 1940, 1939, 1938, 1937, 1936, 1935, 1934, 1933, 1932, 1931, 1930, 1929, 1928, 1927, 1926, 1925, 1924, 1923, 1921, 1920
2716 MONTANAAVE	2014, 2009, 2006, 2004, 2003, 2001, 2000, 1999, 1996, 1995, 1994, 1992, 1991, 1990, 1986, 1981, 1980, 1976, 1972, 1971, 1970, 1969, 1967, 1966, 1965, 1964, 1963, 1962, 1961, 1960, 1958, 1957, 1956, 1955, 1954, 1952, 1951, 1950, 1949, 1948, 1947, 1946, 1945, 1944, 1942, 1940, 1939, 1938, 1937, 1936, 1935, 1934, 1933, 1932, 1931, 1930, 1929, 1928, 1927, 1926, 1925, 1924, 1923, 1921, 1920
2724 MONTANAAVE	2014, 2009, 2006, 2004, 2003, 2001, 2000, 1999, 1996, 1995, 1994, 1992, 1991, 1990, 1986, 1981, 1980, 1976, 1975, 1972, 1971, 1969, 1967, 1966, 1965, 1964, 1963, 1962, 1961, 1960, 1958, 1957, 1956, 1955, 1954, 1952, 1951, 1950, 1949, 1948, 1947, 1946, 1945, 1944, 1942, 1940, 1939, 1938, 1937, 1936, 1935, 1934, 1933, 1932, 1931, 1930, 1929, 1928, 1927, 1926, 1925, 1924, 1923, 1921, 1920
2726 MONTANAAVE	2014, 2009, 2006, 2004, 2003, 2001, 2000, 1999, 1996, 1995, 1994, 1992, 1991, 1990, 1986, 1985, 1981, 1980, 1976, 1972, 1971, 1970, 1969, 1967, 1966, 1965, 1964, 1963, 1961, 1960, 1958, 1957, 1956, 1955, 1954, 1952, 1951, 1950, 1949, 1948, 1947, 1946, 1945, 1944, 1942, 1940, 1939, 1938, 1937, 1936, 1935, 1934, 1933, 1932, 1931, 1930, 1929, 1928, 1927, 1926, 1925, 1924, 1923, 1921, 1920
2804 MONTANAAVE	2014, 2009, 2006, 2004, 2003, 2001, 2000, 1999, 1996, 1995, 1994, 1992, 1991, 1990, 1986, 1985, 1981, 1980, 1976, 1975, 1972, 1971, 1970, 1969, 1967, 1966, 1965, 1964, 1963, 1961, 1960, 1958, 1957, 1956, 1955, 1954, 1952, 1951, 1950, 1949, 1948, 1947, 1946, 1945, 1944, 1942, 1940, 1939, 1938, 1937, 1936, 1935, 1934, 1933, 1932, 1931, 1930, 1929, 1928, 1927, 1926, 1925, 1924, 1923, 1921, 1920
2816 1/2 MONTANAAVE	2014, 2009, 2006, 2004, 2003, 2001, 2000, 1999, 1996, 1995, 1994, 1992, 1990, 1986, 1985, 1981, 1980, 1976, 1972, 1971, 1970, 1969, 1967, 1966, 1965, 1964, 1963, 1961, 1960, 1957, 1956, 1955, 1954, 1952, 1951, 1950, 1949, 1948, 1947, 1946, 1945, 1944, 1942, 1940, 1939, 1938, 1937, 1936, 1935, 1934, 1933, 1932, 1931, 1930, 1929, 1928, 1927, 1926, 1925, 1924, 1923, 1921, 1920
2822 MONTANAAVE	2014, 2009, 2006, 2004, 2003, 2001, 2000, 1999, 1996, 1995, 1994, 1992, 1991, 1990, 1986, 1985, 1981, 1980, 1976, 1975, 1972, 1971, 1970, 1969, 1967, 1966, 1965, 1964, 1963, 1961, 1960, 1958, 1957, 1956, 1955, 1954, 1952, 1951, 1950, 1949, 1948, 1947, 1946, 1945, 1944, 1942, 1940, 1939, 1938, 1937, 1936, 1935, 1934, 1933, 1932, 1931, 1930, 1929, 1928, 1927, 1926, 1925, 1924, 1923, 1921, 1920
2822A MONTANAAVE	2014, 2009, 2006, 2004, 2003, 2001, 2000, 1999, 1996, 1995, 1994, 1992, 1991, 1990, 1986, 1985, 1981, 1980, 1976, 1975, 1972, 1971, 1970, 1969, 1967, 1966, 1964, 1963, 1962, 1961, 1960, 1958, 1957, 1956, 1955, 1954, 1952, 1951, 1950, 1949, 1948, 1947, 1946, 1945, 1944, 1942, 1940, 1939, 1938, 1937, 1936, 1935, 1934, 1933, 1932, 1931, 1930, 1929, 1928, 1927, 1926, 1925, 1924, 1923, 1921, 1920

Address Researched	Address Not Identified in Research Source
2826 MONTANAAVE	2014, 2009, 2006, 2004, 2003, 2001, 2000, 1999, 1996, 1995, 1994, 1992, 1991, 1990, 1986, 1981, 1980, 1976, 1975, 1972, 1971, 1970, 1969, 1967, 1966, 1965, 1964, 1963, 1961, 1960, 1958, 1957, 1956, 1955, 1954, 1952, 1951, 1950, 1949, 1948, 1947, 1946, 1945, 1944, 1942, 1940, 1939, 1938, 1937, 1936, 1935, 1934, 1933, 1932, 1931, 1930, 1929, 1928, 1927, 1926, 1925, 1924, 1923, 1921, 1920
2828 MONTANAAVE	2014, 2009, 2006, 2004, 2003, 2001, 2000, 1999, 1996, 1995, 1994, 1992, 1991, 1990, 1986, 1985, 1981, 1980, 1976, 1975, 1972, 1971, 1969, 1967, 1966, 1965, 1964, 1963, 1962, 1961, 1960, 1958, 1957, 1956, 1955, 1954, 1952, 1951, 1950, 1949, 1948, 1947, 1946, 1945, 1944, 1942, 1940, 1939, 1938, 1937, 1936, 1935, 1934, 1933, 1932, 1931, 1930, 1929, 1928, 1927, 1926, 1925, 1924, 1923, 1921, 1920
2906 MONTANAAVE	2014, 2009, 2006, 2004, 2003, 2001, 2000, 1999, 1996, 1995, 1994, 1992, 1991, 1990, 1986, 1985, 1981, 1980, 1976, 1975, 1972, 1971, 1970, 1969, 1967, 1966, 1965, 1964, 1963, 1961, 1960, 1958, 1957, 1956, 1955, 1954, 1952, 1951, 1950, 1949, 1948, 1947, 1946, 1945, 1944, 1942, 1940, 1939, 1938, 1937, 1936, 1935, 1934, 1933, 1932, 1931, 1930, 1929, 1928, 1927, 1926, 1925, 1924, 1923, 1921, 1920
2911 MONTANAAVE	2014, 2009, 2006, 2004, 2003, 2001, 2000, 1999, 1996, 1995, 1994, 1992, 1991, 1990, 1986, 1985, 1981, 1980, 1976, 1975, 1972, 1971, 1970, 1969, 1967, 1966, 1964, 1963, 1962, 1961, 1960, 1958, 1957, 1956, 1955, 1954, 1952, 1951, 1950, 1949, 1948, 1947, 1946, 1945, 1944, 1942, 1940, 1939, 1938, 1937, 1936, 1935, 1934, 1933, 1932, 1931, 1930, 1929, 1928, 1927, 1926, 1925, 1924, 1923, 1921, 1920
725 24TH ST	2014, 2009, 2004, 2003, 2001, 1999, 1996, 1995, 1994, 1992, 1991, 1990, 1986, 1981, 1976, 1975, 1972, 1971, 1969, 1967, 1966, 1963, 1961, 1960, 1957, 1956, 1955, 1952, 1951, 1950, 1949, 1947, 1946, 1945, 1944, 1942, 1939, 1938, 1937, 1935, 1934, 1932, 1931, 1930, 1929, 1928, 1927, 1926, 1925, 1924, 1923, 1921, 1920
2918 MONTANAAVE	2014, 2009, 2006, 2004, 2003, 2001, 2000, 1999, 1996, 1995, 1994, 1992, 1991, 1990, 1986, 1985, 1981, 1980, 1976, 1975, 1972, 1971, 1970, 1969, 1967, 1966, 1965, 1964, 1963, 1961, 1960, 1958, 1957, 1956, 1955, 1954, 1952, 1951, 1950, 1949, 1948, 1947, 1946, 1945, 1944, 1942, 1940, 1939, 1938, 1937, 1936, 1935, 1934, 1933, 1932, 1931, 1930, 1929, 1928, 1927, 1926, 1925, 1924, 1923, 1921, 1920
2926 MONTANAAVE	2014, 2009, 2006, 2004, 2003, 2001, 2000, 1999, 1996, 1995, 1994, 1992, 1991, 1990, 1986, 1985, 1981, 1980, 1976, 1975, 1972, 1971, 1970, 1969, 1967, 1966, 1965, 1964, 1963, 1961, 1960, 1958, 1957, 1956, 1955, 1954, 1952, 1951, 1950, 1949, 1948, 1947, 1946, 1945, 1944, 1942, 1940, 1939, 1938, 1937, 1936, 1935, 1934, 1933, 1932, 1931, 1930, 1929, 1928, 1927, 1926, 1925, 1924, 1923, 1921, 1920
2930 MONTANAAVE	2014, 2009, 2006, 2004, 2003, 2001, 2000, 1999, 1996, 1995, 1994, 1992, 1991, 1990, 1986, 1985, 1981, 1980, 1976, 1975, 1972, 1971, 1970, 1969, 1967, 1966, 1964, 1963, 1962, 1961, 1960, 1958, 1957, 1956, 1955, 1952, 1951, 1950, 1949, 1948, 1947, 1946, 1945, 1944, 1942, 1940, 1939, 1938, 1937, 1936, 1935, 1934, 1933, 1932, 1931, 1930, 1929, 1928, 1927, 1926, 1925, 1924, 1923, 1921, 1920
2932 MONTANAAVE	2014, 2009, 2006, 2004, 2003, 2001, 2000, 1999, 1996, 1995, 1994, 1992, 1991, 1990, 1986, 1985, 1981, 1980, 1976, 1975, 1972, 1971, 1970, 1969, 1967, 1966, 1965, 1964, 1963, 1961, 1960, 1958, 1957, 1956, 1955, 1954, 1952, 1951, 1950, 1949, 1948, 1947, 1946, 1945, 1944, 1942, 1940, 1939, 1938, 1937, 1936, 1935, 1934, 1933, 1932, 1931, 1930, 1929, 1928, 1927, 1926, 1925, 1924, 1923, 1921, 1920

Address Researched	Address Not Identified in Research Source
701 23RD ST	2014, 2009, 2004, 2003, 2001, 1999, 1996, 1995, 1994, 1992, 1990, 1986, 1981, 1976, 1972, 1971, 1969, 1967, 1966, 1964, 1963, 1961, 1960, 1957, 1956, 1955, 1952, 1951, 1950, 1949, 1947, 1946, 1945, 1944, 1942, 1939, 1938, 1937, 1935, 1934, 1933, 1932, 1931, 1930, 1929, 1928, 1927, 1926, 1925, 1924, 1923, 1921, 1920
701 23RD ST	2006, 2003, 2001, 2000, 1996, 1995, 1992, 1991, 1990, 1986, 1985, 1981, 1980, 1976, 1975, 1972, 1971, 1970, 1969, 1967, 1966, 1965, 1964, 1963, 1962, 1961, 1960, 1958, 1957, 1956, 1955, 1954, 1952, 1951, 1950, 1949, 1948, 1947, 1946, 1945, 1944, 1942, 1940, 1939, 1938, 1937, 1936, 1935, 1934, 1933, 1932, 1931, 1930, 1929, 1928, 1927, 1926, 1925, 1924, 1923, 1921, 1920
703 24TH ST	2006, 2003, 2001, 2000, 1996, 1995, 1992, 1991, 1990, 1986, 1985, 1981, 1980, 1976, 1975, 1972, 1971, 1970, 1969, 1967, 1966, 1965, 1964, 1963, 1962, 1961, 1960, 1958, 1957, 1956, 1955, 1954, 1952, 1951, 1950, 1949, 1948, 1947, 1946, 1945, 1944, 1942, 1940, 1939, 1938, 1937, 1936, 1935, 1934, 1933, 1932, 1931, 1930, 1929, 1928, 1927, 1926, 1925, 1924, 1923, 1921, 1920
703 24TH ST	2014, 2009, 2006, 2004, 2003, 2001, 1999, 1996, 1995, 1994, 1992, 1990, 1986, 1981, 1976, 1975, 1972, 1971, 1970, 1969, 1967, 1966, 1964, 1963, 1961, 1960, 1957, 1956, 1955, 1952, 1951, 1950, 1949, 1947, 1946, 1945, 1944, 1942, 1939, 1938, 1937, 1935, 1934, 1932, 1931, 1930, 1929, 1927, 1926, 1925, 1924, 1923, 1921, 1920
703 25TH ST	2014, 2009, 2004, 2003, 2001, 1999, 1996, 1995, 1994, 1992, 1991, 1990, 1986, 1981, 1976, 1975, 1972, 1971, 1970, 1969, 1967, 1966, 1964, 1963, 1961, 1960, 1957, 1956, 1955, 1952, 1951, 1950, 1949, 1947, 1946, 1945, 1944, 1942, 1940, 1939, 1938, 1937, 1936, 1935, 1934, 1933, 1932, 1931, 1930, 1929, 1928, 1927, 1926, 1925, 1924, 1923, 1921, 1920
703 25TH ST	2006, 2003, 2001, 2000, 1999, 1996, 1995, 1994, 1992, 1991, 1990, 1986, 1985, 1981, 1980, 1976, 1975, 1972, 1971, 1970, 1969, 1967, 1966, 1965, 1964, 1963, 1962, 1961, 1960, 1958, 1957, 1956, 1955, 1954, 1952, 1951, 1950, 1949, 1948, 1947, 1946, 1945, 1944, 1942, 1940, 1939, 1938, 1937, 1936, 1935, 1934, 1933, 1932, 1931, 1930, 1929, 1928, 1927, 1926, 1925, 1924, 1923, 1921, 1920
704 23RD ST	2006, 2003, 2001, 2000, 1996, 1995, 1992, 1991, 1990, 1986, 1985, 1981, 1980, 1976, 1975, 1972, 1971, 1970, 1969, 1967, 1966, 1965, 1964, 1963, 1962, 1961, 1960, 1958, 1957, 1956, 1955, 1954, 1952, 1951, 1950, 1949, 1948, 1947, 1946, 1945, 1944, 1942, 1940, 1939, 1938, 1937, 1936, 1935, 1934, 1933, 1932, 1931, 1930, 1929, 1928, 1927, 1926, 1925, 1924, 1923, 1921, 1920
704 23RD ST	2014, 2009, 2004, 2003, 2001, 1999, 1996, 1995, 1994, 1992, 1990, 1986, 1981, 1976, 1975, 1972, 1971, 1970, 1969, 1967, 1966, 1964, 1963, 1961, 1960, 1957, 1956, 1955, 1952, 1951, 1950, 1949, 1947, 1946, 1945, 1944, 1942, 1939, 1938, 1937, 1936, 1935, 1934, 1933, 1932, 1931, 1930, 1929, 1928, 1927, 1926, 1925, 1924, 1923, 1921, 1920
704 24TH ST	2014, 2009, 2006, 2004, 2003, 2001, 2000, 1999, 1996, 1995, 1994, 1992, 1991, 1990, 1986, 1985, 1981, 1980, 1976, 1972, 1971, 1969, 1967, 1966, 1964, 1963, 1961, 1960, 1957, 1956, 1955, 1952, 1951, 1950, 1949, 1947, 1946, 1945, 1944, 1942, 1939, 1938, 1937, 1935, 1934, 1932, 1931, 1930, 1929, 1928, 1927, 1926, 1925, 1924, 1923, 1921, 1920
704 25TH ST	2014, 2009, 2004, 2003, 2001, 1999, 1996, 1995, 1994, 1992, 1990, 1986, 1981, 1976, 1972, 1971, 1969, 1966, 1964, 1963, 1961, 1960, 1957, 1956, 1955, 1952, 1951, 1950, 1949, 1947, 1946, 1945, 1944, 1942, 1939, 1938, 1937, 1936, 1935, 1934, 1932, 1931, 1930, 1929, 1928, 1927, 1926, 1925, 1924, 1923, 1921, 1920

Address Researched	Address Not Identified in Research Source
704 25TH ST	2006, 2004, 2003, 2001, 2000, 1996, 1995, 1992, 1991, 1990, 1986, 1985, 1981, 1980, 1976, 1975, 1972, 1971, 1970, 1969, 1967, 1966, 1965, 1964, 1963, 1962, 1961, 1960, 1958, 1957, 1956, 1955, 1954, 1952, 1951, 1950, 1949, 1948, 1947, 1946, 1945, 1944, 1942, 1940, 1939, 1938, 1937, 1936, 1935, 1934, 1933, 1932, 1931, 1930, 1929, 1928, 1927, 1926, 1925, 1924, 1923, 1921, 1920
708 25TH ST	2009, 2006, 2004, 2003, 2001, 2000, 1999, 1996, 1995, 1994, 1992, 1991, 1990, 1986, 1985, 1981, 1980, 1976, 1975, 1972, 1971, 1970, 1969, 1967, 1966, 1965, 1964, 1963, 1962, 1961, 1960, 1958, 1957, 1956, 1955, 1954, 1952, 1951, 1950, 1949, 1948, 1947, 1946, 1945, 1944, 1942, 1940, 1939, 1938, 1937, 1936, 1935, 1934, 1933, 1932, 1931, 1930, 1929, 1928, 1927, 1926, 1925, 1924, 1923, 1921, 1920
709 23RD ST	2006, 2003, 2001, 2000, 1996, 1995, 1992, 1991, 1990, 1986, 1985, 1981, 1980, 1976, 1975, 1972, 1971, 1970, 1969, 1967, 1966, 1965, 1964, 1963, 1962, 1961, 1960, 1958, 1957, 1956, 1955, 1954, 1952, 1951, 1950, 1949, 1948, 1947, 1946, 1945, 1944, 1942, 1940, 1939, 1938, 1937, 1936, 1935, 1934, 1933, 1932, 1931, 1930, 1929, 1928, 1927, 1926, 1925, 1924, 1923, 1921, 1920
709 23RD ST	2014, 2009, 2004, 2003, 2001, 1999, 1996, 1995, 1994, 1992, 1990, 1986, 1981, 1976, 1975, 1972, 1971, 1970, 1969, 1967, 1966, 1964, 1963, 1961, 1960, 1957, 1956, 1955, 1952, 1951, 1950, 1949, 1947, 1946, 1945, 1944, 1942, 1939, 1938, 1937, 1936, 1935, 1934, 1933, 1932, 1931, 1930, 1929, 1928, 1927, 1926, 1925, 1924, 1923, 1921, 1920
709 24TH ST	2014, 2009, 2006, 2004, 2003, 2001, 1999, 1996, 1995, 1994, 1992, 1991, 1990, 1986, 1985, 1981, 1980, 1976, 1975, 1972, 1971, 1969, 1967, 1966, 1964, 1963, 1961, 1960, 1957, 1956, 1955, 1952, 1951, 1950, 1949, 1947, 1946, 1945, 1944, 1942, 1939, 1938, 1937, 1935, 1934, 1932, 1931, 1930, 1929, 1927, 1926, 1925, 1924, 1923, 1921, 1920
709 24TH ST	2006, 2003, 2001, 2000, 1996, 1995, 1994, 1992, 1991, 1990, 1986, 1985, 1981, 1980, 1976, 1975, 1972, 1971, 1970, 1969, 1967, 1966, 1965, 1964, 1963, 1962, 1961, 1960, 1958, 1957, 1956, 1955, 1954, 1952, 1951, 1950, 1949, 1948, 1947, 1946, 1945, 1944, 1942, 1940, 1939, 1938, 1937, 1936, 1935, 1934, 1933, 1932, 1931, 1930, 1929, 1928, 1927, 1926, 1925, 1924, 1923, 1921, 1920
709 25TH ST	2006, 2003, 2001, 2000, 1996, 1995, 1994, 1992, 1991, 1990, 1986, 1985, 1981, 1980, 1976, 1975, 1972, 1971, 1970, 1969, 1967, 1966, 1965, 1964, 1963, 1962, 1961, 1960, 1958, 1957, 1956, 1955, 1954, 1952, 1951, 1950, 1949, 1948, 1947, 1946, 1945, 1944, 1942, 1940, 1939, 1938, 1937, 1936, 1935, 1934, 1933, 1932, 1931, 1930, 1929, 1928, 1927, 1926, 1925, 1924, 1923, 1921, 1920
709 25TH ST	2014, 2009, 2004, 2003, 2001, 1999, 1996, 1995, 1994, 1992, 1990, 1986, 1981, 1976, 1975, 1972, 1971, 1970, 1969, 1967, 1966, 1964, 1963, 1961, 1960, 1957, 1956, 1955, 1952, 1951, 1950, 1949, 1947, 1946, 1945, 1944, 1942, 1939, 1938, 1937, 1936, 1935, 1934, 1933, 1932, 1931, 1930, 1929, 1928, 1927, 1926, 1925, 1924, 1923, 1921, 1920
710 23RD ST	2014, 2009, 2004, 2003, 2001, 1999, 1996, 1995, 1994, 1992, 1991, 1990, 1986, 1981, 1976, 1972, 1971, 1969, 1967, 1966, 1964, 1963, 1961, 1960, 1957, 1956, 1955, 1952, 1951, 1950, 1949, 1947, 1946, 1945, 1944, 1942, 1939, 1938, 1937, 1936, 1935, 1934, 1933, 1932, 1931, 1930, 1929, 1928, 1927, 1926, 1925, 1924, 1923, 1921, 1920
710 23RD ST	2006, 2003, 2001, 2000, 1996, 1995, 1992, 1991, 1990, 1986, 1985, 1981, 1980, 1976, 1975, 1972, 1971, 1970, 1969, 1967, 1966, 1965, 1964, 1963, 1962, 1961, 1960, 1958, 1957, 1956, 1955, 1954, 1952, 1951, 1950, 1949, 1948, 1947, 1946, 1945, 1944, 1942, 1940, 1939, 1938, 1937, 1936, 1935, 1934, 1933, 1932, 1931, 1930, 1929, 1928, 1927, 1926, 1925, 1924, 1923, 1921, 1920

Address Researched	Address Not Identified in Research Source
710 24TH ST	2006, 2004, 2003, 2001, 2000, 1996, 1995, 1994, 1992, 1991, 1990, 1986, 1985, 1981, 1980, 1976, 1975, 1972, 1971, 1970, 1969, 1967, 1966, 1965, 1964, 1963, 1962, 1961, 1960, 1958, 1957, 1956, 1955, 1954, 1952, 1951, 1950, 1949, 1948, 1947, 1946, 1945, 1944, 1942, 1940, 1939, 1938, 1937, 1936, 1935, 1934, 1933, 1932, 1931, 1930, 1929, 1928, 1927, 1926, 1925, 1924, 1923, 1921, 1920
710 24TH ST	2014, 2009, 2004, 2003, 2001, 1999, 1996, 1995, 1994, 1992, 1991, 1990, 1986, 1981, 1980, 1976, 1975, 1972, 1971, 1970, 1969, 1967, 1966, 1965, 1964, 1963, 1962, 1961, 1960, 1958, 1957, 1956, 1955, 1952, 1951, 1950, 1949, 1947, 1946, 1945, 1944, 1942, 1939, 1938, 1937, 1935, 1934, 1932, 1931, 1930, 1929, 1927, 1926, 1925, 1924, 1923, 1921, 1920
710 25TH ST	2014, 2009, 2004, 2003, 2001, 2000, 1999, 1996, 1995, 1994, 1992, 1990, 1986, 1981, 1976, 1972, 1971, 1969, 1967, 1966, 1964, 1963, 1961, 1960, 1957, 1956, 1955, 1952, 1951, 1950, 1949, 1947, 1946, 1945, 1944, 1942, 1940, 1939, 1938, 1937, 1936, 1935, 1934, 1933, 1932, 1931, 1930, 1929, 1928, 1927, 1926, 1925, 1924, 1923, 1921, 1920
710 25TH ST	2006, 2003, 2001, 2000, 1996, 1995, 1994, 1992, 1991, 1990, 1986, 1985, 1981, 1980, 1976, 1975, 1972, 1971, 1970, 1969, 1967, 1966, 1965, 1964, 1963, 1962, 1961, 1960, 1958, 1957, 1956, 1955, 1954, 1952, 1951, 1950, 1949, 1948, 1947, 1946, 1945, 1944, 1942, 1940, 1939, 1938, 1937, 1936, 1935, 1934, 1933, 1932, 1931, 1930, 1929, 1928, 1927, 1926, 1925, 1924, 1923, 1921, 1920
715 23RD ST	2006, 2003, 2001, 2000, 1999, 1996, 1995, 1994, 1992, 1991, 1990, 1986, 1985, 1981, 1980, 1976, 1975, 1972, 1971, 1970, 1969, 1967, 1966, 1965, 1964, 1963, 1962, 1961, 1960, 1958, 1957, 1956, 1955, 1954, 1952, 1951, 1950, 1949, 1948, 1947, 1946, 1945, 1944, 1942, 1940, 1939, 1938, 1937, 1936, 1935, 1934, 1933, 1932, 1931, 1930, 1929, 1928, 1927, 1926, 1925, 1924, 1923, 1921, 1920
715 23RD ST	2014, 2009, 2004, 2003, 2001, 1999, 1996, 1995, 1994, 1992, 1991, 1990, 1986, 1981, 1976, 1975, 1972, 1971, 1969, 1967, 1966, 1964, 1963, 1961, 1960, 1957, 1956, 1955, 1952, 1951, 1950, 1949, 1947, 1946, 1945, 1944, 1942, 1939, 1938, 1937, 1936, 1935, 1934, 1933, 1932, 1931, 1930, 1929, 1928, 1927, 1926, 1925, 1924, 1923, 1921, 1920
715 24TH ST	2014, 2009, 2004, 2003, 2001, 1999, 1996, 1995, 1994, 1992, 1990, 1986, 1981, 1975, 1972, 1971, 1969, 1967, 1966, 1964, 1963, 1961, 1960, 1957, 1956, 1955, 1952, 1951, 1950, 1949, 1947, 1946, 1945, 1944, 1942, 1939, 1938, 1937, 1935, 1934, 1933, 1932, 1931, 1930, 1929, 1928, 1927, 1926, 1925, 1924, 1923, 1921, 1920
715 24TH ST	2006, 2003, 2001, 2000, 1996, 1995, 1994, 1992, 1991, 1990, 1986, 1985, 1981, 1980, 1976, 1975, 1972, 1971, 1970, 1969, 1967, 1966, 1965, 1964, 1963, 1962, 1961, 1960, 1958, 1957, 1956, 1955, 1954, 1952, 1951, 1950, 1949, 1948, 1947, 1946, 1945, 1944, 1942, 1940, 1939, 1938, 1937, 1936, 1935, 1934, 1933, 1932, 1931, 1930, 1929, 1928, 1927, 1926, 1925, 1924, 1923, 1921, 1920
715 25TH ST	2006, 2004, 2003, 2001, 2000, 1996, 1995, 1994, 1992, 1991, 1990, 1986, 1985, 1981, 1980, 1976, 1975, 1972, 1971, 1970, 1969, 1967, 1966, 1965, 1964, 1963, 1962, 1961, 1960, 1958, 1957, 1956, 1955, 1954, 1952, 1951, 1950, 1949, 1948, 1947, 1946, 1945, 1944, 1942, 1940, 1939, 1938, 1937, 1936, 1935, 1934, 1933, 1932, 1931, 1930, 1929, 1928, 1927, 1926, 1925, 1924, 1923, 1921, 1920
715 25TH ST	2014, 2009, 2004, 2003, 2001, 1999, 1996, 1995, 1994, 1992, 1991, 1990, 1986, 1981, 1976, 1972, 1971, 1969, 1967, 1966, 1964, 1963, 1961, 1960, 1957, 1956, 1955, 1952, 1951, 1950, 1949, 1947, 1946, 1945, 1944, 1942, 1939, 1938, 1937, 1936, 1935, 1934, 1932, 1931, 1930, 1929, 1928, 1927, 1926, 1925, 1924, 1923, 1921, 1920

Address Researched	Address Not Identified in Research Source
716 23RD ST	2014, 2009, 2006, 2004, 2003, 2001, 2000, 1999, 1996, 1995, 1994, 1992, 1990, 1986, 1981, 1972, 1971, 1970, 1969, 1967, 1966, 1964, 1963, 1961, 1960, 1957, 1956, 1955, 1952, 1951, 1950, 1949, 1947, 1946, 1945, 1944, 1942, 1939, 1938, 1937, 1935, 1934, 1932, 1931, 1930, 1929, 1928, 1927, 1926, 1925, 1924, 1923, 1921, 1920
716 23RD ST	2006, 2003, 2001, 2000, 1996, 1995, 1994, 1992, 1991, 1990, 1986, 1985, 1981, 1980, 1976, 1975, 1972, 1971, 1970, 1969, 1967, 1966, 1965, 1964, 1963, 1962, 1961, 1960, 1958, 1957, 1956, 1955, 1954, 1952, 1951, 1950, 1949, 1948, 1947, 1946, 1945, 1944, 1942, 1940, 1939, 1938, 1937, 1936, 1935, 1934, 1933, 1932, 1931, 1930, 1929, 1928, 1927, 1926, 1925, 1924, 1923, 1921, 1920
716 24TH ST	2006, 2003, 2001, 2000, 1996, 1995, 1992, 1991, 1990, 1986, 1985, 1981, 1980, 1976, 1975, 1972, 1971, 1970, 1969, 1967, 1966, 1965, 1964, 1963, 1962, 1961, 1960, 1958, 1957, 1956, 1955, 1954, 1952, 1951, 1950, 1949, 1948, 1947, 1946, 1945, 1944, 1942, 1940, 1939, 1938, 1937, 1936, 1935, 1934, 1933, 1932, 1931, 1930, 1929, 1928, 1927, 1926, 1925, 1924, 1923, 1921, 1920
716 24TH ST	2014, 2009, 2004, 2003, 2001, 1999, 1996, 1995, 1994, 1992, 1991, 1990, 1986, 1985, 1981, 1976, 1975, 1972, 1971, 1969, 1967, 1966, 1964, 1963, 1961, 1960, 1957, 1956, 1955, 1952, 1951, 1950, 1949, 1947, 1946, 1945, 1944, 1942, 1939, 1938, 1937, 1935, 1934, 1932, 1931, 1930, 1929, 1927, 1926, 1925, 1924, 1923, 1921, 1920
716 25TH ST	2014, 2009, 2006, 2004, 2003, 2001, 1999, 1996, 1995, 1994, 1992, 1991, 1990, 1986, 1985, 1981, 1980, 1976, 1975, 1972, 1971, 1969, 1967, 1966, 1964, 1963, 1961, 1960, 1957, 1956, 1955, 1952, 1951, 1950, 1949, 1947, 1946, 1945, 1944, 1942, 1939, 1938, 1937, 1936, 1935, 1934, 1933, 1932, 1931, 1930, 1929, 1928, 1927, 1926, 1925, 1924, 1923, 1921, 1920
716 25TH ST	2009, 2006, 2004, 2003, 2001, 2000, 1996, 1995, 1994, 1992, 1991, 1990, 1986, 1985, 1981, 1980, 1976, 1975, 1972, 1971, 1970, 1969, 1967, 1966, 1965, 1964, 1963, 1962, 1961, 1960, 1958, 1957, 1956, 1955, 1954, 1952, 1951, 1950, 1949, 1948, 1947, 1946, 1945, 1944, 1942, 1940, 1939, 1938, 1937, 1936, 1935, 1934, 1933, 1932, 1931, 1930, 1929, 1928, 1927, 1926, 1925, 1924, 1923, 1921, 1920
721 23RD ST	2009, 2006, 2003, 2001, 2000, 1999, 1996, 1995, 1994, 1992, 1991, 1990, 1986, 1985, 1981, 1980, 1976, 1975, 1972, 1971, 1970, 1969, 1967, 1966, 1965, 1964, 1963, 1962, 1961, 1960, 1958, 1957, 1956, 1955, 1954, 1952, 1951, 1950, 1949, 1948, 1947, 1946, 1945, 1944, 1942, 1940, 1939, 1938, 1937, 1936, 1935, 1934, 1933, 1932, 1931, 1930, 1929, 1928, 1927, 1926, 1925, 1924, 1923, 1921, 1920
721 23RD ST	2014, 2009, 2004, 2003, 2001, 1999, 1996, 1995, 1994, 1992, 1990, 1986, 1981, 1976, 1972, 1971, 1969, 1967, 1966, 1965, 1964, 1963, 1961, 1960, 1957, 1956, 1955, 1952, 1951, 1950, 1949, 1947, 1946, 1945, 1944, 1942, 1939, 1938, 1937, 1935, 1934, 1932, 1931, 1930, 1929, 1927, 1926, 1925, 1924, 1923, 1921, 1920
721 24TH ST	2014, 2009, 2004, 2003, 2001, 1999, 1996, 1995, 1994, 1992, 1990, 1986, 1981, 1976, 1972, 1971, 1969, 1967, 1966, 1964, 1963, 1962, 1961, 1960, 1957, 1956, 1955, 1952, 1951, 1950, 1949, 1947, 1946, 1945, 1944, 1942, 1939, 1938, 1937, 1935, 1934, 1933, 1932, 1931, 1930, 1929, 1928, 1927, 1926, 1925, 1924, 1923, 1921, 1920
721 24TH ST	2006, 2004, 2003, 2001, 2000, 1996, 1995, 1992, 1991, 1990, 1986, 1985, 1981, 1980, 1976, 1975, 1972, 1971, 1970, 1969, 1967, 1966, 1965, 1964, 1963, 1962, 1961, 1960, 1958, 1957, 1956, 1955, 1954, 1952, 1951, 1950, 1949, 1948, 1947, 1946, 1945, 1944, 1942, 1940, 1939, 1938, 1937, 1936, 1935, 1934, 1933, 1932, 1931, 1930, 1929, 1928, 1927, 1926, 1925, 1924, 1923, 1921, 1920

Address Researched	Address Not Identified in Research Source
721 25TH ST	2006, 2003, 2001, 2000, 1996, 1995, 1994, 1992, 1991, 1990, 1986, 1985, 1981, 1980, 1976, 1975, 1972, 1971, 1970, 1969, 1967, 1966, 1965, 1964, 1963, 1962, 1961, 1960, 1958, 1957, 1956, 1955, 1954, 1952, 1951, 1950, 1949, 1948, 1947, 1946, 1945, 1944, 1942, 1940, 1939, 1938, 1937, 1936, 1935, 1934, 1933, 1932, 1931, 1930, 1929, 1928, 1927, 1926, 1925, 1924, 1923, 1921, 1920
721 25TH ST	2014, 2009, 2006, 2004, 2003, 2001, 1999, 1996, 1995, 1994, 1992, 1991, 1990, 1986, 1981, 1980, 1976, 1972, 1971, 1970, 1969, 1967, 1966, 1964, 1963, 1961, 1960, 1957, 1956, 1955, 1952, 1951, 1950, 1949, 1947, 1946, 1945, 1944, 1942, 1939, 1938, 1937, 1936, 1935, 1934, 1932, 1931, 1930, 1929, 1927, 1926, 1925, 1924, 1923, 1921, 1920
722 23RD ST	2014, 2009, 2004, 2003, 2001, 1999, 1996, 1995, 1994, 1992, 1991, 1990, 1986, 1981, 1976, 1975, 1972, 1971, 1969, 1967, 1966, 1964, 1963, 1961, 1960, 1957, 1956, 1955, 1952, 1951, 1950, 1949, 1947, 1946, 1945, 1944, 1942, 1940, 1939, 1938, 1937, 1936, 1935, 1934, 1933, 1932, 1931, 1930, 1929, 1928, 1927, 1926, 1925, 1924, 1923, 1921, 1920
722 23RD ST	2006, 2003, 2001, 2000, 1996, 1995, 1992, 1991, 1990, 1986, 1985, 1981, 1980, 1976, 1975, 1972, 1971, 1970, 1969, 1967, 1966, 1965, 1964, 1963, 1962, 1961, 1960, 1958, 1957, 1956, 1955, 1954, 1952, 1951, 1950, 1949, 1948, 1947, 1946, 1945, 1944, 1942, 1940, 1939, 1938, 1937, 1936, 1935, 1934, 1933, 1932, 1931, 1930, 1929, 1928, 1927, 1926, 1925, 1924, 1923, 1921, 1920
722 24TH ST	2014, 2009, 2006, 2004, 2003, 2001, 2000, 1999, 1996, 1995, 1994, 1992, 1991, 1990, 1986, 1985, 1981, 1980, 1976, 1975, 1972, 1971, 1970, 1969, 1967, 1966, 1965, 1964, 1963, 1962, 1961, 1960, 1958, 1957, 1956, 1955, 1954, 1952, 1951, 1950, 1949, 1948, 1947, 1946, 1945, 1944, 1942, 1940, 1939, 1938, 1937, 1935, 1934, 1933, 1932, 1931, 1930, 1929, 1928, 1927, 1926, 1925, 1924, 1923, 1921, 1920
722 25TH ST	2014, 2009, 2004, 2003, 2001, 1999, 1996, 1995, 1994, 1992, 1991, 1990, 1986, 1985, 1981, 1980, 1975, 1972, 1971, 1970, 1969, 1967, 1966, 1965, 1963, 1961, 1960, 1957, 1956, 1955, 1952, 1951, 1950, 1949, 1947, 1946, 1945, 1944, 1942, 1939, 1938, 1937, 1936, 1935, 1934, 1932, 1931, 1930, 1929, 1927, 1926, 1925, 1924, 1923, 1921, 1920
722 25TH ST	2006, 2003, 2001, 2000, 1996, 1995, 1994, 1992, 1991, 1990, 1986, 1985, 1981, 1980, 1976, 1975, 1972, 1971, 1970, 1969, 1967, 1966, 1965, 1964, 1963, 1962, 1961, 1960, 1958, 1957, 1956, 1955, 1954, 1952, 1951, 1950, 1949, 1948, 1947, 1946, 1945, 1944, 1942, 1940, 1939, 1938, 1937, 1936, 1935, 1934, 1933, 1932, 1931, 1930, 1929, 1928, 1927, 1926, 1925, 1924, 1923, 1921, 1920
724 24TH ST	2006, 2004, 2003, 2001, 2000, 1999, 1996, 1995, 1994, 1992, 1991, 1990, 1986, 1985, 1981, 1980, 1976, 1975, 1972, 1971, 1970, 1969, 1967, 1966, 1965, 1964, 1963, 1962, 1961, 1960, 1958, 1957, 1956, 1955, 1954, 1952, 1951, 1950, 1949, 1948, 1947, 1946, 1945, 1944, 1942, 1940, 1939, 1938, 1937, 1936, 1935, 1934, 1933, 1932, 1931, 1930, 1929, 1928, 1927, 1926, 1925, 1924, 1923, 1921, 1920
724 24TH ST	2014, 2009, 2006, 2004, 2003, 2001, 2000, 1999, 1996, 1995, 1994, 1992, 1991, 1990, 1986, 1985, 1981, 1976, 1972, 1971, 1969, 1967, 1966, 1963, 1961, 1960, 1957, 1956, 1955, 1952, 1951, 1950, 1949, 1947, 1946, 1945, 1944, 1942, 1939, 1938, 1937, 1935, 1934, 1932, 1931, 1930, 1929, 1927, 1926, 1925, 1924, 1923, 1921, 1920
724 25TH ST	2014, 2009, 2006, 2004, 2003, 2001, 2000, 1999, 1996, 1995, 1994, 1992, 1991, 1990, 1986, 1985, 1981, 1980, 1975, 1972, 1971, 1970, 1969, 1967, 1966, 1965, 1964, 1963, 1962, 1961, 1960, 1958, 1957, 1956, 1955, 1954, 1952, 1951, 1950, 1949, 1948, 1947, 1946, 1945, 1944, 1942, 1940, 1939, 1938, 1937, 1936, 1935, 1934, 1933, 1932, 1931, 1930, 1929, 1928, 1927, 1926, 1925, 1924, 1923, 1921, 1920

Address Researched	Address Not Identified in Research Source
725 23RD ST	2014, 2009, 2004, 2003, 2001, 1999, 1996, 1995, 1994, 1992, 1990, 1986, 1981, 1976, 1975, 1972, 1971, 1970, 1969, 1967, 1966, 1964, 1963, 1961, 1960, 1957, 1956, 1955, 1952, 1951, 1950, 1949, 1947, 1946, 1945, 1944, 1942, 1939, 1938, 1937, 1935, 1934, 1933, 1932, 1931, 1930, 1929, 1928, 1927, 1926, 1925, 1924, 1923, 1921, 1920
725 23RD ST	2006, 2003, 2001, 2000, 1996, 1995, 1992, 1991, 1990, 1986, 1985, 1981, 1980, 1976, 1975, 1972, 1971, 1970, 1969, 1967, 1966, 1965, 1964, 1963, 1962, 1961, 1960, 1958, 1957, 1956, 1955, 1954, 1952, 1951, 1950, 1949, 1948, 1947, 1946, 1945, 1944, 1942, 1940, 1939, 1938, 1937, 1936, 1935, 1934, 1933, 1932, 1931, 1930, 1929, 1928, 1927, 1926, 1925, 1924, 1923, 1921, 1920
725 24TH ST	2006, 2003, 2001, 2000, 1996, 1995, 1994, 1992, 1991, 1990, 1986, 1985, 1981, 1980, 1976, 1975, 1972, 1971, 1970, 1969, 1967, 1966, 1965, 1964, 1963, 1962, 1961, 1960, 1958, 1957, 1956, 1955, 1954, 1952, 1951, 1950, 1949, 1948, 1947, 1946, 1945, 1944, 1942, 1940, 1939, 1938, 1937, 1936, 1935, 1934, 1933, 1932, 1931, 1930, 1929, 1928, 1927, 1926, 1925, 1924, 1923, 1921, 1920
725 25TH ST	2014, 2009, 2006, 2004, 2003, 2001, 2000, 1999, 1996, 1995, 1994, 1992, 1991, 1990, 1986, 1985, 1981, 1980, 1975, 1972, 1971, 1970, 1969, 1967, 1966, 1965, 1964, 1963, 1962, 1961, 1960, 1958, 1957, 1956, 1955, 1954, 1952, 1951, 1950, 1949, 1948, 1947, 1946, 1945, 1944, 1942, 1940, 1939, 1938, 1937, 1936, 1935, 1934, 1933, 1932, 1931, 1930, 1929, 1928, 1927, 1926, 1925, 1924, 1923, 1921, 1920
726 24TH ST	2014, 2009, 2006, 2004, 2003, 2001, 2000, 1999, 1996, 1995, 1994, 1992, 1991, 1990, 1986, 1985, 1981, 1980, 1975, 1972, 1971, 1970, 1969, 1967, 1966, 1965, 1964, 1963, 1962, 1961, 1960, 1958, 1957, 1956, 1955, 1954, 1952, 1951, 1950, 1949, 1948, 1947, 1946, 1945, 1944, 1942, 1940, 1939, 1938, 1937, 1936, 1935, 1934, 1933, 1932, 1931, 1930, 1929, 1928, 1927, 1926, 1925, 1924, 1923, 1921, 1920
727 25TH ST	2014, 2009, 2004, 2003, 2001, 1999, 1996, 1995, 1994, 1992, 1990, 1986, 1981, 1976, 1972, 1971, 1969, 1967, 1966, 1964, 1963, 1961, 1960, 1957, 1956, 1955, 1952, 1951, 1950, 1949, 1947, 1946, 1945, 1944, 1942, 1940, 1939, 1938, 1937, 1936, 1935, 1934, 1933, 1932, 1931, 1930, 1929, 1928, 1927, 1926, 1925, 1924, 1923, 1921, 1920
727 25TH ST	2006, 2003, 2001, 2000, 1996, 1995, 1992, 1991, 1990, 1986, 1985, 1981, 1980, 1976, 1975, 1972, 1971, 1970, 1969, 1967, 1966, 1965, 1964, 1963, 1962, 1961, 1960, 1958, 1957, 1956, 1955, 1954, 1952, 1951, 1950, 1949, 1948, 1947, 1946, 1945, 1944, 1942, 1940, 1939, 1938, 1937, 1936, 1935, 1934, 1933, 1932, 1931, 1930, 1929, 1928, 1927, 1926, 1925, 1924, 1923, 1921, 1920
728 23RD ST	2006, 2003, 2001, 2000, 1996, 1995, 1994, 1992, 1991, 1990, 1986, 1985, 1981, 1980, 1976, 1975, 1972, 1971, 1970, 1969, 1967, 1966, 1965, 1964, 1963, 1962, 1961, 1960, 1958, 1957, 1956, 1955, 1954, 1952, 1951, 1950, 1949, 1948, 1947, 1946, 1945, 1944, 1942, 1940, 1939, 1938, 1937, 1936, 1935, 1934, 1933, 1932, 1931, 1930, 1929, 1928, 1927, 1926, 1925, 1924, 1923, 1921, 1920
728 23RD ST	2014, 2009, 2004, 2003, 2001, 1999, 1996, 1995, 1994, 1992, 1991, 1990, 1986, 1985, 1981, 1976, 1975, 1972, 1971, 1969, 1967, 1966, 1964, 1963, 1961, 1960, 1957, 1956, 1955, 1952, 1951, 1950, 1949, 1947, 1946, 1945, 1944, 1942, 1939, 1938, 1937, 1935, 1934, 1932, 1931, 1930, 1929, 1927, 1926, 1925, 1924, 1923, 1921, 1920
728 24TH ST	2014, 2009, 2006, 2004, 2003, 2001, 1999, 1996, 1995, 1994, 1992, 1990, 1986, 1985, 1981, 1980, 1976, 1972, 1971, 1969, 1967, 1966, 1964, 1963, 1962, 1961, 1960, 1958, 1957, 1956, 1955, 1952, 1951, 1950, 1949, 1947, 1946, 1945, 1944, 1942, 1939, 1938, 1937, 1935, 1934, 1932, 1931, 1930, 1929, 1927, 1926, 1925, 1924, 1923, 1921, 1920

Address Researched	Address Not Identified in Research Source
728 24TH ST	2006, 2003, 2001, 2000, 1996, 1995, 1994, 1992, 1991, 1990, 1986, 1985, 1981, 1980, 1976, 1975, 1972, 1971, 1970, 1969, 1967, 1966, 1965, 1964, 1963, 1962, 1961, 1960, 1958, 1957, 1956, 1955, 1954, 1952, 1951, 1950, 1949, 1948, 1947, 1946, 1945, 1944, 1942, 1940, 1939, 1938, 1937, 1936, 1935, 1934, 1933, 1932, 1931, 1930, 1929, 1928, 1927, 1926, 1925, 1924, 1923, 1921, 1920
728 25TH ST	2006, 2003, 2001, 2000, 1996, 1995, 1994, 1992, 1991, 1990, 1986, 1985, 1981, 1980, 1976, 1975, 1972, 1971, 1970, 1969, 1967, 1966, 1965, 1964, 1963, 1962, 1961, 1960, 1958, 1957, 1956, 1955, 1954, 1952, 1951, 1950, 1949, 1948, 1947, 1946, 1945, 1944, 1942, 1940, 1939, 1938, 1937, 1936, 1935, 1934, 1933, 1932, 1931, 1930, 1929, 1928, 1927, 1926, 1925, 1924, 1923, 1921, 1920
728 25TH ST	2014, 2009, 2006, 2004, 2003, 2001, 1999, 1996, 1995, 1994, 1992, 1991, 1990, 1986, 1985, 1981, 1980, 1976, 1975, 1972, 1971, 1969, 1967, 1966, 1964, 1963, 1961, 1960, 1957, 1956, 1955, 1952, 1951, 1950, 1949, 1947, 1946, 1945, 1944, 1942, 1939, 1938, 1937, 1936, 1935, 1934, 1932, 1931, 1930, 1929, 1928, 1927, 1926, 1925, 1924, 1923, 1921, 1920
729 23RD ST	2014, 2009, 2006, 2004, 2003, 2001, 2000, 1999, 1996, 1995, 1994, 1992, 1991, 1990, 1986, 1985, 1981, 1980, 1976, 1975, 1972, 1971, 1970, 1969, 1967, 1966, 1965, 1964, 1963, 1962, 1961, 1960, 1958, 1957, 1956, 1955, 1954, 1952, 1951, 1950, 1949, 1948, 1947, 1946, 1945, 1944, 1942, 1940, 1939, 1938, 1937, 1936, 1935, 1934, 1933, 1932, 1931, 1930, 1929, 1927, 1926, 1925, 1924, 1923, 1921, 1920
729 24TH ST	2014, 2009, 2006, 2004, 2003, 2001, 2000, 1999, 1996, 1995, 1994, 1992, 1991, 1990, 1986, 1981, 1976, 1972, 1971, 1969, 1967, 1966, 1965, 1963, 1962, 1961, 1960, 1958, 1956, 1955, 1952, 1951, 1950, 1949, 1948, 1947, 1946, 1945, 1944, 1942, 1940, 1939, 1938, 1937, 1936, 1935, 1934, 1933, 1932, 1931, 1930, 1929, 1928, 1927, 1926, 1925, 1924, 1923, 1921, 1920
730 25TH ST	2014, 2009, 2006, 2004, 2003, 2001, 2000, 1999, 1996, 1995, 1994, 1992, 1991, 1990, 1986, 1985, 1981, 1980, 1975, 1972, 1971, 1970, 1969, 1967, 1966, 1965, 1964, 1963, 1962, 1961, 1960, 1958, 1957, 1956, 1955, 1954, 1952, 1951, 1950, 1949, 1948, 1947, 1946, 1945, 1944, 1942, 1940, 1939, 1938, 1937, 1936, 1935, 1934, 1933, 1932, 1931, 1930, 1929, 1928, 1927, 1926, 1925, 1924, 1923, 1921, 1920
731 24TH ST	2014, 2009, 2006, 2004, 2003, 2001, 2000, 1999, 1996, 1995, 1994, 1992, 1991, 1990, 1986, 1985, 1981, 1980, 1975, 1972, 1971, 1970, 1969, 1967, 1966, 1965, 1964, 1963, 1962, 1961, 1960, 1958, 1957, 1956, 1955, 1954, 1952, 1951, 1950, 1949, 1948, 1947, 1946, 1945, 1944, 1942, 1940, 1939, 1938, 1937, 1936, 1935, 1934, 1933, 1932, 1931, 1930, 1929, 1928, 1927, 1926, 1925, 1924, 1923, 1921, 1920
731 25TH ST	2014, 2009, 2006, 2004, 2003, 2001, 2000, 1999, 1996, 1995, 1994, 1992, 1991, 1990, 1986, 1985, 1981, 1980, 1975, 1972, 1971, 1970, 1969, 1967, 1966, 1965, 1964, 1963, 1962, 1961, 1960, 1958, 1957, 1956, 1955, 1954, 1952, 1951, 1950, 1949, 1948, 1947, 1946, 1945, 1944, 1942, 1940, 1939, 1938, 1937, 1936, 1935, 1934, 1933, 1932, 1931, 1930, 1929, 1928, 1927, 1926, 1925, 1924, 1923, 1921, 1920
732 25TH ST	2014, 2009, 2006, 2004, 2003, 2001, 2000, 1999, 1996, 1995, 1994, 1992, 1991, 1990, 1986, 1985, 1981, 1980, 1975, 1972, 1971, 1970, 1969, 1967, 1966, 1965, 1964, 1963, 1962, 1961, 1960, 1958, 1957, 1956, 1955, 1954, 1952, 1951, 1950, 1949, 1948, 1947, 1946, 1945, 1944, 1942, 1940, 1939, 1938, 1937, 1936, 1935, 1934, 1933, 1932, 1931, 1930, 1929, 1928, 1927, 1926, 1925, 1924, 1923, 1921, 1920

Address Researched	Address Not Identified in Research Source
733 23RD ST	2014, 2009, 2004, 2003, 2001, 1999, 1996, 1995, 1994, 1992, 1990, 1986, 1981, 1976, 1975, 1972, 1971, 1969, 1967, 1966, 1964, 1963, 1961, 1960, 1957, 1956, 1955, 1952, 1951, 1950, 1949, 1947, 1946, 1945, 1944, 1942, 1939, 1938, 1937, 1936, 1935, 1934, 1933, 1932, 1931, 1930, 1929, 1928, 1927, 1926, 1925, 1924, 1923, 1921, 1920
733 23RD ST	2006, 2003, 2001, 2000, 1999, 1996, 1995, 1994, 1992, 1991, 1990, 1986, 1985, 1981, 1980, 1976, 1975, 1972, 1971, 1970, 1969, 1967, 1966, 1965, 1964, 1963, 1962, 1961, 1960, 1958, 1957, 1956, 1955, 1954, 1952, 1951, 1950, 1949, 1948, 1947, 1946, 1945, 1944, 1942, 1940, 1939, 1938, 1937, 1936, 1935, 1934, 1933, 1932, 1931, 1930, 1929, 1928, 1927, 1926, 1925, 1924, 1923, 1921, 1920
733 24TH ST	2006, 2003, 2001, 2000, 1996, 1995, 1994, 1992, 1991, 1990, 1986, 1985, 1981, 1980, 1976, 1975, 1972, 1971, 1970, 1969, 1967, 1966, 1965, 1964, 1963, 1962, 1961, 1960, 1958, 1957, 1956, 1955, 1954, 1952, 1951, 1950, 1949, 1948, 1947, 1946, 1945, 1944, 1942, 1940, 1939, 1938, 1937, 1936, 1935, 1934, 1933, 1932, 1931, 1930, 1929, 1928, 1927, 1926, 1925, 1924, 1923, 1921, 1920
733 24TH ST	2014, 2009, 2004, 2003, 2001, 1999, 1996, 1995, 1994, 1992, 1991, 1990, 1986, 1985, 1981, 1976, 1975, 1972, 1971, 1969, 1967, 1966, 1964, 1963, 1961, 1960, 1957, 1956, 1955, 1952, 1951, 1950, 1949, 1947, 1946, 1945, 1944, 1942, 1940, 1939, 1938, 1937, 1936, 1935, 1934, 1933, 1932, 1931, 1930, 1929, 1928, 1927, 1926, 1925, 1924, 1923, 1921, 1920
733 25TH ST	2014, 2009, 2004, 2003, 2001, 1999, 1996, 1995, 1994, 1992, 1990, 1986, 1981, 1976, 1975, 1972, 1971, 1969, 1967, 1966, 1964, 1963, 1961, 1960, 1957, 1956, 1955, 1952, 1951, 1950, 1949, 1947, 1946, 1945, 1944, 1942, 1940, 1939, 1938, 1937, 1936, 1935, 1934, 1933, 1932, 1931, 1930, 1929, 1928, 1927, 1926, 1925, 1924, 1923, 1921, 1920
733 25TH ST	2006, 2003, 2001, 2000, 1996, 1995, 1992, 1991, 1990, 1986, 1985, 1981, 1980, 1976, 1975, 1972, 1971, 1970, 1969, 1967, 1966, 1965, 1964, 1963, 1962, 1961, 1960, 1958, 1957, 1956, 1955, 1954, 1952, 1951, 1950, 1949, 1948, 1947, 1946, 1945, 1944, 1942, 1940, 1939, 1938, 1937, 1936, 1935, 1934, 1933, 1932, 1931, 1930, 1929, 1928, 1927, 1926, 1925, 1924, 1923, 1921, 1920
734 23RD ST	2006, 2003, 2001, 2000, 1996, 1995, 1994, 1992, 1991, 1990, 1986, 1985, 1981, 1980, 1976, 1975, 1972, 1971, 1970, 1969, 1967, 1966, 1965, 1964, 1963, 1962, 1961, 1960, 1958, 1957, 1956, 1955, 1954, 1952, 1951, 1950, 1949, 1948, 1947, 1946, 1945, 1944, 1942, 1940, 1939, 1938, 1937, 1936, 1935, 1934, 1933, 1932, 1931, 1930, 1929, 1928, 1927, 1926, 1925, 1924, 1923, 1921, 1920
734 23RD ST	2014, 2009, 2004, 2003, 2001, 1999, 1996, 1995, 1994, 1992, 1991, 1990, 1986, 1985, 1981, 1980, 1976, 1975, 1972, 1971, 1970, 1969, 1967, 1966, 1965, 1964, 1963, 1962, 1961, 1960, 1958, 1957, 1956, 1955, 1954, 1952, 1951, 1950, 1949, 1948, 1947, 1946, 1945, 1944, 1942, 1940, 1939, 1938, 1937, 1936, 1935, 1934, 1933, 1932, 1931, 1930, 1929, 1928, 1927, 1926, 1925, 1924, 1923, 1921, 1920
734 24TH ST	2014, 2009, 2004, 2003, 2001, 1999, 1996, 1995, 1994, 1992, 1991, 1990, 1986, 1985, 1981, 1976, 1972, 1971, 1969, 1967, 1966, 1964, 1963, 1961, 1960, 1957, 1956, 1955, 1952, 1951, 1950, 1949, 1948, 1947, 1946, 1945, 1944, 1942, 1940, 1939, 1938, 1937, 1935, 1934, 1933, 1932, 1931, 1930, 1929, 1928, 1927, 1926, 1925, 1924, 1923, 1921, 1920
734 24TH ST	2006, 2003, 2001, 2000, 1999, 1996, 1995, 1994, 1992, 1991, 1990, 1986, 1985, 1981, 1980, 1976, 1975, 1972, 1971, 1970, 1969, 1967, 1966, 1965, 1964, 1963, 1962, 1961, 1960, 1958, 1957, 1956, 1955, 1954, 1952, 1951, 1950, 1949, 1948, 1947, 1946, 1945, 1944, 1942, 1940, 1939, 1938, 1937, 1936, 1935, 1934, 1933, 1932, 1931, 1930, 1929, 1928, 1927, 1926, 1925, 1924, 1923, 1921, 1920

Address Researched	Address Not Identified in Research Source
734 25TH ST	2006, 2004, 2003, 2001, 2000, 1996, 1995, 1992, 1991, 1990, 1986, 1985, 1981, 1980, 1976, 1975, 1972, 1971, 1970, 1969, 1967, 1966, 1965, 1964, 1963, 1962, 1961, 1960, 1958, 1957, 1956, 1955, 1954, 1952, 1951, 1950, 1949, 1948, 1947, 1946, 1945, 1944, 1942, 1940, 1939, 1938, 1937, 1936, 1935, 1934, 1933, 1932, 1931, 1930, 1929, 1928, 1927, 1926, 1925, 1924, 1923, 1921, 1920
734 25TH ST	2014, 2009, 2004, 2003, 2001, 1999, 1996, 1995, 1994, 1992, 1990, 1986, 1981, 1975, 1972, 1971, 1969, 1967, 1966, 1964, 1963, 1961, 1960, 1957, 1956, 1955, 1952, 1951, 1950, 1949, 1947, 1946, 1945, 1944, 1942, 1939, 1938, 1937, 1936, 1935, 1934, 1932, 1931, 1930, 1929, 1927, 1926, 1925, 1924, 1923, 1921, 1920
735 25TH ST	2014, 2009, 2006, 2004, 2003, 2001, 2000, 1999, 1996, 1995, 1994, 1992, 1991, 1990, 1986, 1985, 1981, 1980, 1975, 1972, 1971, 1970, 1969, 1967, 1966, 1965, 1964, 1963, 1962, 1961, 1960, 1958, 1957, 1956, 1955, 1954, 1952, 1951, 1950, 1949, 1948, 1947, 1946, 1945, 1944, 1942, 1940, 1939, 1938, 1937, 1936, 1935, 1934, 1933, 1932, 1931, 1930, 1929, 1928, 1927, 1926, 1925, 1924, 1923, 1921, 1920
736 23RD ST	2014, 2009, 2006, 2004, 2003, 2001, 2000, 1999, 1996, 1995, 1994, 1992, 1991, 1990, 1986, 1985, 1981, 1980, 1976, 1975, 1972, 1971, 1970, 1969, 1967, 1966, 1965, 1964, 1963, 1962, 1961, 1960, 1957, 1956, 1955, 1952, 1951, 1950, 1949, 1947, 1946, 1945, 1944, 1942, 1939, 1938, 1937, 1936, 1935, 1934, 1933, 1932, 1931, 1930, 1929, 1928, 1927, 1926, 1925, 1924, 1923, 1921, 1920
736 25TH ST	2014, 2009, 2006, 2004, 2003, 2001, 2000, 1999, 1996, 1995, 1994, 1992, 1991, 1990, 1986, 1985, 1981, 1980, 1975, 1972, 1971, 1970, 1969, 1967, 1966, 1965, 1964, 1963, 1962, 1961, 1960, 1958, 1957, 1956, 1955, 1954, 1952, 1951, 1950, 1949, 1948, 1947, 1946, 1945, 1944, 1942, 1940, 1939, 1938, 1937, 1936, 1935, 1934, 1933, 1932, 1931, 1930, 1929, 1928, 1927, 1926, 1925, 1924, 1923, 1921, 1920
737 23RD ST	2014, 2009, 2006, 2004, 2003, 2001, 2000, 1999, 1996, 1995, 1994, 1992, 1991, 1990, 1986, 1985, 1981, 1980, 1975, 1972, 1971, 1970, 1969, 1967, 1966, 1965, 1964, 1963, 1962, 1961, 1960, 1958, 1957, 1956, 1955, 1954, 1952, 1951, 1950, 1949, 1948, 1947, 1946, 1945, 1944, 1942, 1940, 1939, 1938, 1937, 1936, 1935, 1934, 1933, 1932, 1931, 1930, 1929, 1928, 1927, 1926, 1925, 1924, 1923, 1921, 1920
737 24TH ST	2014, 2009, 2006, 2004, 2003, 2001, 2000, 1999, 1996, 1995, 1994, 1992, 1991, 1990, 1986, 1985, 1981, 1980, 1976, 1975, 1972, 1971, 1970, 1969, 1967, 1966, 1965, 1964, 1963, 1962, 1961, 1960, 1958, 1957, 1956, 1955, 1954, 1952, 1951, 1950, 1949, 1948, 1947, 1946, 1945, 1944, 1942, 1940, 1939, 1938, 1937, 1935, 1934, 1933, 1932, 1931, 1930, 1929, 1928, 1927, 1926, 1925, 1924, 1923, 1921, 1920
737 25TH ST	2014, 2009, 2004, 2003, 2001, 1999, 1996, 1995, 1994, 1992, 1991, 1990, 1986, 1985, 1981, 1980, 1976, 1972, 1971, 1969, 1967, 1966, 1964, 1963, 1961, 1960, 1957, 1956, 1955, 1952, 1951, 1950, 1949, 1947, 1946, 1945, 1944, 1942, 1939, 1938, 1937, 1936, 1935, 1934, 1932, 1931, 1930, 1929, 1927, 1926, 1925, 1924, 1923, 1921, 1920
737 25TH ST	2006, 2003, 2001, 2000, 1999, 1996, 1995, 1994, 1992, 1991, 1990, 1986, 1985, 1981, 1980, 1976, 1975, 1972, 1971, 1970, 1969, 1967, 1966, 1965, 1964, 1963, 1962, 1961, 1960, 1958, 1957, 1956, 1955, 1954, 1952, 1951, 1950, 1949, 1948, 1947, 1946, 1945, 1944, 1942, 1940, 1939, 1938, 1937, 1936, 1935, 1934, 1933, 1932, 1931, 1930, 1929, 1928, 1927, 1926, 1925, 1924, 1923, 1921, 1920
738 24TH ST	2014, 2009, 2006, 2004, 2003, 2001, 2000, 1999, 1996, 1995, 1994, 1992, 1991, 1990, 1986, 1985, 1981, 1980, 1975, 1972, 1971, 1970, 1969, 1967, 1966, 1965, 1964, 1963, 1962, 1961, 1960, 1958, 1957, 1956, 1955, 1954, 1952, 1951, 1950, 1949, 1948, 1947, 1946, 1945, 1944, 1942, 1940, 1939, 1938, 1937, 1936, 1935, 1934, 1933, 1932, 1931, 1930, 1929, 1928, 1927, 1926, 1925, 1924, 1923, 1921, 1920

Address Researched	Address Not Identified in Research Source
738 25TH ST	2014, 2009, 2006, 2004, 2003, 2001, 2000, 1999, 1996, 1995, 1994, 1992, 1991, 1990, 1986, 1985, 1981, 1980, 1975, 1972, 1971, 1970, 1969, 1967, 1966, 1965, 1964, 1963, 1962, 1961, 1960, 1958, 1957, 1956, 1955, 1954, 1952, 1951, 1950, 1949, 1948, 1947, 1946, 1945, 1944, 1942, 1940, 1939, 1938, 1937, 1936, 1935, 1934, 1933, 1932, 1931, 1930, 1929, 1928, 1927, 1926, 1925, 1924, 1923, 1921, 1920
739 23RD ST	2014, 2009, 2004, 2003, 2001, 1999, 1996, 1995, 1994, 1992, 1990, 1986, 1981, 1976, 1972, 1971, 1969, 1967, 1966, 1964, 1963, 1961, 1960, 1957, 1956, 1955, 1952, 1951, 1950, 1949, 1947, 1946, 1945, 1944, 1942, 1939, 1938, 1937, 1935, 1934, 1932, 1931, 1930, 1929, 1927, 1926, 1925, 1924, 1923, 1921, 1920
739 23RD ST	2006, 2003, 2001, 2000, 1996, 1995, 1994, 1992, 1991, 1990, 1986, 1985, 1981, 1980, 1976, 1975, 1972, 1971, 1970, 1969, 1967, 1966, 1965, 1964, 1963, 1962, 1961, 1960, 1958, 1957, 1956, 1955, 1954, 1952, 1951, 1950, 1949, 1948, 1947, 1946, 1945, 1944, 1942, 1940, 1939, 1938, 1937, 1936, 1935, 1934, 1933, 1932, 1931, 1930, 1929, 1928, 1927, 1926, 1925, 1924, 1923, 1921, 1920
739 24TH ST	2006, 2003, 2001, 2000, 1996, 1995, 1994, 1992, 1991, 1990, 1986, 1985, 1981, 1980, 1976, 1975, 1972, 1971, 1970, 1969, 1967, 1966, 1965, 1964, 1963, 1962, 1961, 1960, 1958, 1957, 1956, 1955, 1954, 1952, 1951, 1950, 1949, 1948, 1947, 1946, 1945, 1944, 1942, 1940, 1939, 1938, 1937, 1936, 1935, 1934, 1933, 1932, 1931, 1930, 1929, 1928, 1927, 1926, 1925, 1924, 1923, 1921, 1920
739 24TH ST	2014, 2009, 2006, 2004, 2003, 2001, 1999, 1996, 1995, 1994, 1992, 1991, 1990, 1986, 1985, 1981, 1980, 1976, 1972, 1971, 1970, 1969, 1967, 1966, 1964, 1963, 1961, 1960, 1957, 1956, 1955, 1952, 1951, 1950, 1949, 1947, 1946, 1945, 1944, 1942, 1939, 1938, 1937, 1935, 1934, 1932, 1931, 1930, 1929, 1927, 1926, 1925, 1924, 1923, 1921, 1920
740 24TH ST	2014, 2009, 2004, 2003, 2001, 1999, 1996, 1995, 1994, 1992, 1990, 1986, 1981, 1976, 1975, 1972, 1971, 1970, 1969, 1967, 1966, 1964, 1963, 1961, 1960, 1957, 1956, 1955, 1952, 1951, 1950, 1949, 1947, 1946, 1945, 1944, 1942, 1939, 1938, 1937, 1935, 1934, 1932, 1931, 1930, 1929, 1927, 1926, 1925, 1924, 1923, 1921, 1920
740 24TH ST	2006, 2003, 2001, 2000, 1996, 1995, 1992, 1991, 1990, 1986, 1985, 1981, 1980, 1976, 1975, 1972, 1971, 1970, 1969, 1967, 1966, 1965, 1964, 1963, 1962, 1961, 1960, 1958, 1957, 1956, 1955, 1954, 1952, 1951, 1950, 1949, 1948, 1947, 1946, 1945, 1944, 1942, 1940, 1939, 1938, 1937, 1936, 1935, 1934, 1933, 1932, 1931, 1930, 1929, 1928, 1927, 1926, 1925, 1924, 1923, 1921, 1920
740 25TH ST	2006, 2003, 2001, 2000, 1996, 1995, 1994, 1992, 1991, 1990, 1986, 1985, 1981, 1980, 1976, 1975, 1972, 1971, 1970, 1969, 1967, 1966, 1965, 1964, 1963, 1962, 1961, 1960, 1958, 1957, 1956, 1955, 1954, 1952, 1951, 1950, 1949, 1948, 1947, 1946, 1945, 1944, 1942, 1940, 1939, 1938, 1937, 1936, 1935, 1934, 1933, 1932, 1931, 1930, 1929, 1928, 1927, 1926, 1925, 1924, 1923, 1921, 1920
740 25TH ST	2014, 2009, 2004, 2003, 2001, 1999, 1996, 1995, 1994, 1992, 1990, 1986, 1981, 1972, 1971, 1969, 1967, 1966, 1964, 1963, 1961, 1960, 1957, 1956, 1955, 1952, 1951, 1950, 1949, 1947, 1946, 1945, 1944, 1942, 1939, 1938, 1937, 1936, 1935, 1934, 1932, 1931, 1930, 1929, 1927, 1926, 1925, 1924, 1923, 1921, 1920
741 24TH ST	2014, 2009, 2006, 2004, 2003, 2001, 2000, 1999, 1996, 1995, 1994, 1992, 1991, 1990, 1986, 1981, 1980, 1976, 1975, 1972, 1971, 1970, 1969, 1967, 1966, 1965, 1964, 1963, 1962, 1961, 1960, 1958, 1957, 1956, 1955, 1954, 1952, 1951, 1950, 1949, 1948, 1947, 1946, 1945, 1944, 1942, 1940, 1939, 1938, 1937, 1936, 1935, 1934, 1933, 1932, 1931, 1930, 1929, 1928, 1927, 1926, 1925, 1924, 1923, 1921, 1920

Address Researched	Address Not Identified in Research Source
742 23RD ST	2014, 2009, 2004, 2003, 2001, 1999, 1996, 1995, 1994, 1992, 1991, 1990, 1986, 1985, 1981, 1980, 1976, 1975, 1972, 1971, 1970, 1969, 1967, 1966, 1965, 1964, 1963, 1962, 1961, 1960, 1958, 1957, 1956, 1955, 1954, 1952, 1951, 1950, 1949, 1948, 1947, 1946, 1945, 1944, 1942, 1940, 1939, 1938, 1937, 1936, 1935, 1934, 1933, 1932, 1931, 1930, 1929, 1928, 1927, 1926, 1925, 1924, 1923, 1921, 1920
742 23RD ST	2006, 2003, 2001, 2000, 1996, 1995, 1994, 1992, 1991, 1990, 1986, 1985, 1981, 1980, 1976, 1975, 1972, 1971, 1970, 1969, 1967, 1966, 1965, 1964, 1963, 1962, 1961, 1960, 1958, 1957, 1956, 1955, 1954, 1952, 1951, 1950, 1949, 1948, 1947, 1946, 1945, 1944, 1942, 1940, 1939, 1938, 1937, 1936, 1935, 1934, 1933, 1932, 1931, 1930, 1929, 1928, 1927, 1926, 1925, 1924, 1923, 1921, 1920
745 24TH ST	2006, 2004, 2003, 2001, 2000, 1996, 1995, 1994, 1992, 1991, 1990, 1986, 1985, 1981, 1980, 1976, 1975, 1972, 1971, 1970, 1969, 1967, 1966, 1965, 1964, 1963, 1962, 1961, 1960, 1958, 1957, 1956, 1955, 1954, 1952, 1951, 1950, 1949, 1948, 1947, 1946, 1945, 1944, 1942, 1940, 1939, 1938, 1937, 1936, 1935, 1934, 1933, 1932, 1931, 1930, 1929, 1928, 1927, 1926, 1925, 1924, 1923, 1921, 1920
745 24TH ST	2014, 2009, 2004, 2003, 2001, 1999, 1996, 1995, 1994, 1992, 1990, 1986, 1981, 1976, 1972, 1971, 1970, 1969, 1967, 1966, 1964, 1963, 1961, 1960, 1957, 1956, 1955, 1952, 1951, 1950, 1949, 1947, 1946, 1945, 1944, 1942, 1939, 1938, 1937, 1935, 1934, 1933, 1932, 1931, 1930, 1929, 1928, 1927, 1926, 1925, 1924, 1923, 1921, 1920
745 25TH ST	2014, 2009, 2004, 2003, 2001, 1999, 1996, 1995, 1994, 1992, 1991, 1990, 1986, 1981, 1980, 1976, 1975, 1972, 1971, 1970, 1969, 1967, 1966, 1964, 1963, 1961, 1960, 1957, 1956, 1955, 1952, 1951, 1950, 1949, 1947, 1946, 1945, 1944, 1942, 1939, 1938, 1937, 1936, 1935, 1934, 1932, 1931, 1930, 1929, 1927, 1926, 1925, 1924, 1923, 1921, 1920
745 25TH ST	2006, 2003, 2001, 2000, 1996, 1995, 1992, 1991, 1990, 1986, 1985, 1981, 1980, 1976, 1975, 1972, 1971, 1970, 1969, 1967, 1966, 1965, 1964, 1963, 1962, 1961, 1960, 1958, 1957, 1956, 1955, 1954, 1952, 1951, 1950, 1949, 1948, 1947, 1946, 1945, 1944, 1942, 1940, 1939, 1938, 1937, 1936, 1935, 1934, 1933, 1932, 1931, 1930, 1929, 1928, 1927, 1926, 1925, 1924, 1923, 1921, 1920
746 23RD ST	2014, 2009, 2006, 2004, 2003, 2001, 2000, 1999, 1996, 1995, 1994, 1992, 1991, 1990, 1986, 1985, 1981, 1980, 1975, 1972, 1971, 1970, 1969, 1967, 1966, 1965, 1964, 1963, 1962, 1961, 1960, 1958, 1957, 1956, 1955, 1954, 1952, 1951, 1950, 1949, 1948, 1947, 1946, 1945, 1944, 1942, 1940, 1939, 1938, 1937, 1936, 1935, 1934, 1933, 1932, 1931, 1930, 1929, 1928, 1927, 1926, 1925, 1924, 1923, 1921, 1920
746 24TH ST	2014, 2009, 2006, 2004, 2003, 2001, 2000, 1999, 1996, 1995, 1994, 1992, 1991, 1990, 1986, 1985, 1981, 1980, 1976, 1975, 1972, 1971, 1970, 1969, 1967, 1966, 1965, 1964, 1963, 1962, 1961, 1960, 1958, 1957, 1956, 1955, 1954, 1952, 1951, 1950, 1949, 1948, 1947, 1946, 1945, 1944, 1942, 1940, 1939, 1938, 1937, 1935, 1934, 1933, 1932, 1931, 1930, 1929, 1928, 1927, 1926, 1925, 1924, 1923, 1921, 1920
746 25TH ST	2014, 2009, 2006, 2004, 2003, 2001, 1999, 1996, 1995, 1994, 1992, 1991, 1990, 1986, 1985, 1981, 1980, 1976, 1975, 1972, 1971, 1969, 1967, 1966, 1964, 1963, 1961, 1960, 1957, 1956, 1955, 1952, 1951, 1950, 1949, 1947, 1946, 1945, 1944, 1942, 1939, 1938, 1937, 1936, 1935, 1934, 1932, 1931, 1930, 1929, 1927, 1926, 1925, 1924, 1923, 1921, 1920
746 25TH ST	2006, 2003, 2001, 2000, 1996, 1995, 1994, 1992, 1991, 1990, 1986, 1985, 1981, 1980, 1976, 1975, 1972, 1971, 1970, 1969, 1967, 1966, 1965, 1964, 1963, 1962, 1961, 1960, 1958, 1957, 1956, 1955, 1954, 1952, 1951, 1950, 1949, 1948, 1947, 1946, 1945, 1944, 1942, 1940, 1939, 1938, 1937, 1936, 1935, 1934, 1933, 1932, 1931, 1930, 1929, 1928, 1927, 1926, 1925, 1924, 1923, 1921, 1920

Address Researched	Address Not Identified in Research Source
747 23RD ST	2006, 2003, 2001, 2000, 1996, 1995, 1992, 1991, 1990, 1986, 1985, 1981, 1980, 1976, 1975, 1972, 1971, 1970, 1969, 1967, 1966, 1965, 1964, 1963, 1962, 1961, 1960, 1958, 1957, 1956, 1955, 1954, 1952, 1951, 1950, 1949, 1948, 1947, 1946, 1945, 1944, 1942, 1940, 1939, 1938, 1937, 1936, 1935, 1934, 1933, 1932, 1931, 1930, 1929, 1928, 1927, 1926, 1925, 1924, 1923, 1921, 1920
747 23RD ST	2014, 2009, 2004, 2003, 2001, 1999, 1996, 1995, 1994, 1992, 1990, 1986, 1985, 1981, 1976, 1972, 1971, 1969, 1967, 1966, 1964, 1963, 1961, 1960, 1957, 1956, 1955, 1952, 1951, 1950, 1949, 1947, 1946, 1945, 1944, 1942, 1939, 1938, 1937, 1936, 1935, 1934, 1933, 1932, 1931, 1930, 1929, 1928, 1927, 1926, 1925, 1924, 1923, 1921, 1920
748 23RD ST	2006, 2003, 2001, 2000, 1996, 1995, 1994, 1992, 1991, 1990, 1986, 1985, 1981, 1980, 1976, 1975, 1972, 1971, 1970, 1969, 1967, 1966, 1965, 1964, 1963, 1962, 1961, 1960, 1958, 1957, 1956, 1955, 1954, 1952, 1951, 1950, 1949, 1948, 1947, 1946, 1945, 1944, 1942, 1940, 1939, 1938, 1937, 1936, 1935, 1934, 1933, 1932, 1931, 1930, 1929, 1928, 1927, 1926, 1925, 1924, 1923, 1921, 1920
748 24TH ST	2006, 2003, 2001, 2000, 1996, 1995, 1992, 1991, 1990, 1986, 1985, 1981, 1980, 1976, 1975, 1972, 1971, 1970, 1969, 1967, 1966, 1965, 1964, 1963, 1962, 1961, 1960, 1958, 1957, 1956, 1955, 1954, 1952, 1951, 1950, 1949, 1948, 1947, 1946, 1945, 1944, 1942, 1940, 1939, 1938, 1937, 1936, 1935, 1934, 1933, 1932, 1931, 1930, 1929, 1928, 1927, 1926, 1925, 1924, 1923, 1921, 1920
748 24TH ST	2014, 2009, 2004, 2003, 2001, 1999, 1996, 1995, 1994, 1992, 1990, 1986, 1981, 1972, 1971, 1969, 1967, 1966, 1964, 1963, 1961, 1960, 1957, 1956, 1955, 1952, 1951, 1950, 1949, 1947, 1946, 1945, 1944, 1942, 1939, 1938, 1937, 1935, 1934, 1932, 1931, 1930, 1929, 1927, 1926, 1925, 1924, 1923, 1921, 1920
750 25TH ST	2014, 2009, 2006, 2004, 2003, 2001, 2000, 1999, 1996, 1995, 1994, 1992, 1991, 1990, 1986, 1985, 1981, 1980, 1975, 1972, 1971, 1970, 1969, 1967, 1966, 1965, 1964, 1963, 1962, 1961, 1960, 1958, 1957, 1956, 1955, 1954, 1952, 1951, 1950, 1949, 1948, 1947, 1946, 1945, 1944, 1942, 1940, 1939, 1938, 1937, 1936, 1935, 1934, 1933, 1932, 1931, 1930, 1929, 1928, 1927, 1926, 1925, 1924, 1923, 1921, 1920
751 24TH ST	2014, 2009, 2004, 2003, 2001, 1999, 1996, 1995, 1994, 1992, 1991, 1990, 1986, 1985, 1981, 1980, 1976, 1975, 1972, 1971, 1970, 1969, 1967, 1966, 1964, 1963, 1961, 1960, 1957, 1956, 1955, 1952, 1951, 1950, 1949, 1947, 1946, 1945, 1944, 1942, 1940, 1939, 1938, 1937, 1936, 1935, 1934, 1933, 1932, 1931, 1930, 1929, 1928, 1927, 1926, 1925, 1924, 1923, 1921, 1920
751 24TH ST	2006, 2003, 2001, 2000, 1996, 1995, 1994, 1992, 1991, 1990, 1986, 1985, 1981, 1980, 1976, 1975, 1972, 1971, 1970, 1969, 1967, 1966, 1965, 1964, 1963, 1962, 1961, 1960, 1958, 1957, 1956, 1955, 1954, 1952, 1951, 1950, 1949, 1948, 1947, 1946, 1945, 1944, 1942, 1940, 1939, 1938, 1937, 1936, 1935, 1934, 1933, 1932, 1931, 1930, 1929, 1928, 1927, 1926, 1925, 1924, 1923, 1921, 1920
751 25TH ST	2006, 2004, 2003, 2001, 2000, 1996, 1995, 1994, 1992, 1991, 1990, 1986, 1985, 1981, 1980, 1976, 1975, 1972, 1971, 1970, 1969, 1967, 1966, 1965, 1964, 1963, 1962, 1961, 1960, 1958, 1957, 1956, 1955, 1954, 1952, 1951, 1950, 1949, 1948, 1947, 1946, 1945, 1944, 1942, 1940, 1939, 1938, 1937, 1936, 1935, 1934, 1933, 1932, 1931, 1930, 1929, 1928, 1927, 1926, 1925, 1924, 1923, 1921, 1920
751 25TH ST	2014, 2009, 2006, 2004, 2003, 2001, 1999, 1996, 1995, 1994, 1992, 1990, 1986, 1981, 1976, 1975, 1972, 1971, 1969, 1967, 1966, 1965, 1964, 1963, 1962, 1961, 1960, 1958, 1957, 1956, 1955, 1952, 1951, 1950, 1949, 1948, 1947, 1946, 1945, 1944, 1942, 1940, 1939, 1938, 1937, 1936, 1935, 1934, 1933, 1932, 1931, 1930, 1929, 1928, 1927, 1926, 1925, 1924, 1923, 1921, 1920

Address Researched	Address Not Identified in Research Source
752 23RD ST	2009, 2006, 2004, 2003, 2001, 2000, 1999, 1996, 1995, 1994, 1992, 1991, 1990, 1986, 1985, 1981, 1980, 1976, 1975, 1972, 1971, 1970, 1969, 1967, 1966, 1965, 1964, 1963, 1962, 1961, 1960, 1958, 1957, 1956, 1955, 1954, 1952, 1951, 1950, 1949, 1948, 1947, 1946, 1945, 1944, 1942, 1940, 1939, 1938, 1937, 1936, 1935, 1934, 1933, 1932, 1931, 1930, 1929, 1928, 1927, 1926, 1925, 1924, 1923, 1921, 1920
752 25TH ST	2006, 2003, 2001, 2000, 1996, 1995, 1992, 1991, 1990, 1986, 1985, 1981, 1980, 1976, 1975, 1972, 1971, 1970, 1969, 1967, 1966, 1965, 1964, 1963, 1962, 1961, 1960, 1958, 1957, 1956, 1955, 1954, 1952, 1951, 1950, 1949, 1948, 1947, 1946, 1945, 1944, 1942, 1940, 1939, 1938, 1937, 1936, 1935, 1934, 1933, 1932, 1931, 1930, 1929, 1928, 1927, 1926, 1925, 1924, 1923, 1921, 1920
752 25TH ST	2014, 2009, 2004, 2003, 2001, 1999, 1996, 1995, 1994, 1992, 1990, 1986, 1981, 1976, 1972, 1971, 1969, 1967, 1966, 1964, 1963, 1961, 1960, 1957, 1956, 1955, 1954, 1952, 1951, 1950, 1949, 1948, 1947, 1946, 1945, 1944, 1942, 1940, 1939, 1938, 1937, 1936, 1935, 1934, 1933, 1932, 1931, 1930, 1929, 1928, 1927, 1926, 1925, 1924, 1923, 1921, 1920
753 22ND ST	2014, 2009, 2004, 2003, 2001, 1999, 1996, 1995, 1994, 1992, 1991, 1990, 1986, 1985, 1981, 1980, 1976, 1972, 1971, 1970, 1969, 1967, 1966, 1965, 1964, 1963, 1962, 1961, 1960, 1958, 1957, 1956, 1955, 1952, 1951, 1950, 1949, 1947, 1946, 1945, 1944, 1942, 1940, 1939, 1938, 1937, 1936, 1935, 1934, 1933, 1932, 1931, 1930, 1929, 1928, 1927, 1926, 1925, 1924, 1923, 1921, 1920
753 22ND ST	2006, 2004, 2003, 2001, 2000, 1996, 1995, 1994, 1992, 1991, 1990, 1986, 1985, 1981, 1980, 1976, 1975, 1972, 1971, 1970, 1969, 1967, 1966, 1965, 1964, 1963, 1962, 1961, 1960, 1958, 1957, 1956, 1955, 1954, 1952, 1951, 1950, 1949, 1948, 1947, 1946, 1945, 1944, 1942, 1940, 1939, 1938, 1937, 1936, 1935, 1934, 1933, 1932, 1931, 1930, 1929, 1928, 1927, 1926, 1925, 1924, 1923, 1921, 1920
753 25TH ST	2014, 2009, 2006, 2004, 2003, 2001, 2000, 1999, 1996, 1995, 1994, 1992, 1991, 1990, 1986, 1985, 1981, 1980, 1975, 1972, 1971, 1970, 1969, 1967, 1966, 1965, 1964, 1963, 1962, 1961, 1960, 1958, 1957, 1956, 1955, 1954, 1952, 1951, 1950, 1949, 1948, 1947, 1946, 1945, 1944, 1942, 1940, 1939, 1938, 1937, 1936, 1935, 1934, 1933, 1932, 1931, 1930, 1929, 1928, 1927, 1926, 1925, 1924, 1923, 1921, 1920
754 23RD ST	2014, 2009, 2004, 2003, 2001, 1999, 1996, 1995, 1994, 1992, 1991, 1990, 1986, 1985, 1981, 1976, 1975, 1972, 1971, 1970, 1969, 1967, 1966, 1965, 1964, 1963, 1962, 1961, 1960, 1958, 1957, 1956, 1955, 1954, 1952, 1951, 1950, 1949, 1948, 1947, 1946, 1945, 1944, 1942, 1940, 1939, 1938, 1937, 1936, 1935, 1934, 1933, 1932, 1931, 1930, 1929, 1928, 1927, 1926, 1925, 1924, 1923, 1921, 1920
754 23RD ST	2006, 2003, 2001, 2000, 1996, 1995, 1994, 1992, 1991, 1990, 1986, 1985, 1981, 1980, 1976, 1975, 1972, 1971, 1970, 1969, 1967, 1966, 1965, 1964, 1963, 1962, 1961, 1960, 1958, 1957, 1956, 1955, 1954, 1952, 1951, 1950, 1949, 1948, 1947, 1946, 1945, 1944, 1942, 1940, 1939, 1938, 1937, 1936, 1935, 1934, 1933, 1932, 1931, 1930, 1929, 1928, 1927, 1926, 1925, 1924, 1923, 1921, 1920
754 24TH ST	2006, 2003, 2001, 2000, 1996, 1995, 1994, 1992, 1991, 1990, 1986, 1985, 1981, 1980, 1976, 1975, 1972, 1971, 1970, 1969, 1967, 1966, 1965, 1964, 1963, 1962, 1961, 1960, 1958, 1957, 1956, 1955, 1954, 1952, 1951, 1950, 1949, 1948, 1947, 1946, 1945, 1944, 1942, 1940, 1939, 1938, 1937, 1936, 1935, 1934, 1933, 1932, 1931, 1930, 1929, 1928, 1927, 1926, 1925, 1924, 1923, 1921, 1920
754 24TH ST	2014, 2009, 2004, 2003, 2001, 1999, 1996, 1995, 1994, 1992, 1991, 1990, 1986, 1985, 1981, 1972, 1971, 1969, 1967, 1966, 1964, 1963, 1961, 1960, 1957, 1956, 1955, 1952, 1951, 1950, 1949, 1948, 1947, 1946, 1945, 1944, 1942, 1940, 1939, 1938, 1937, 1936, 1935, 1934, 1933, 1932, 1931, 1930, 1929, 1928, 1927, 1926, 1925, 1924, 1923, 1921, 1920

Address Researched	Address Not Identified in Research Source
756 23RD ST	2014, 2009, 2006, 2004, 2003, 2001, 2000, 1999, 1996, 1995, 1994, 1992, 1991, 1990, 1986, 1985, 1981, 1980, 1975, 1972, 1971, 1970, 1969, 1967, 1966, 1965, 1964, 1963, 1962, 1961, 1960, 1958, 1957, 1956, 1955, 1954, 1952, 1951, 1950, 1949, 1948, 1947, 1946, 1945, 1944, 1942, 1940, 1939, 1938, 1937, 1936, 1935, 1934, 1933, 1932, 1931, 1930, 1929, 1928, 1927, 1926, 1925, 1924, 1923, 1921, 1920
758 23RD ST	2014, 2009, 2006, 2004, 2003, 2001, 2000, 1999, 1996, 1995, 1994, 1992, 1991, 1990, 1986, 1985, 1981, 1980, 1975, 1972, 1971, 1970, 1969, 1967, 1966, 1965, 1964, 1963, 1962, 1961, 1960, 1958, 1957, 1956, 1955, 1954, 1952, 1951, 1950, 1949, 1948, 1947, 1946, 1945, 1944, 1942, 1940, 1939, 1938, 1937, 1936, 1935, 1934, 1933, 1932, 1931, 1930, 1929, 1928, 1927, 1926, 1925, 1924, 1923, 1921, 1920
758 25TH ST	2014, 2009, 2006, 2004, 2003, 2001, 2000, 1999, 1996, 1995, 1994, 1992, 1991, 1990, 1986, 1985, 1981, 1980, 1975, 1972, 1971, 1970, 1969, 1967, 1966, 1965, 1964, 1963, 1962, 1961, 1960, 1958, 1957, 1956, 1955, 1954, 1952, 1951, 1950, 1949, 1948, 1947, 1946, 1945, 1944, 1942, 1940, 1939, 1938, 1937, 1936, 1935, 1934, 1933, 1932, 1931, 1930, 1929, 1928, 1927, 1926, 1925, 1924, 1923, 1921, 1920
759 25TH ST	2014, 2009, 2006, 2004, 2003, 2001, 2000, 1999, 1996, 1995, 1994, 1992, 1991, 1990, 1986, 1985, 1981, 1980, 1975, 1972, 1971, 1970, 1969, 1967, 1966, 1965, 1964, 1963, 1962, 1961, 1960, 1958, 1957, 1956, 1955, 1954, 1952, 1951, 1950, 1949, 1948, 1947, 1946, 1945, 1944, 1942, 1940, 1939, 1938, 1937, 1936, 1935, 1934, 1933, 1932, 1931, 1930, 1929, 1928, 1927, 1926, 1925, 1924, 1923, 1921, 1920
801 25TH ST	2014, 2009, 2004, 2003, 2001, 1999, 1996, 1995, 1994, 1992, 1991, 1990, 1986, 1985, 1981, 1976, 1975, 1972, 1971, 1970, 1969, 1967, 1966, 1965, 1964, 1963, 1962, 1961, 1960, 1958, 1957, 1956, 1955, 1954, 1952, 1951, 1950, 1949, 1948, 1947, 1946, 1945, 1944, 1942, 1940, 1939, 1938, 1937, 1936, 1935, 1934, 1933, 1932, 1931, 1930, 1929, 1928, 1927, 1926, 1925, 1924, 1923, 1921, 1920
801 25TH ST	2006, 2004, 2003, 2001, 2000, 1996, 1995, 1994, 1992, 1991, 1990, 1986, 1985, 1981, 1980, 1976, 1975, 1972, 1971, 1970, 1969, 1967, 1966, 1965, 1964, 1963, 1962, 1961, 1960, 1958, 1957, 1956, 1955, 1954, 1952, 1951, 1950, 1949, 1948, 1947, 1946, 1945, 1944, 1942, 1940, 1939, 1938, 1937, 1936, 1935, 1934, 1933, 1932, 1931, 1930, 1929, 1928, 1927, 1926, 1925, 1924, 1923, 1921, 1920
801 26TH ST	2006, 2003, 2001, 2000, 1996, 1995, 1992, 1991, 1990, 1986, 1985, 1981, 1980, 1976, 1975, 1972, 1971, 1970, 1969, 1967, 1966, 1965, 1964, 1963, 1962, 1961, 1960, 1958, 1957, 1956, 1955, 1954, 1952, 1951, 1950, 1949, 1948, 1947, 1946, 1945, 1944, 1942, 1940, 1939, 1938, 1937, 1936, 1935, 1934, 1933, 1932, 1931, 1930, 1929, 1928, 1927, 1926, 1925, 1924, 1923, 1921, 1920
801 26TH ST	2014, 2009, 2004, 2003, 2001, 1999, 1996, 1995, 1994, 1992, 1991, 1990, 1986, 1985, 1981, 1980, 1976, 1972, 1971, 1970, 1969, 1967, 1966, 1964, 1963, 1961, 1960, 1957, 1956, 1955, 1952, 1951, 1950, 1949, 1948, 1947, 1946, 1945, 1944, 1942, 1940, 1939, 1938, 1937, 1936, 1935, 1934, 1933, 1932, 1931, 1930, 1929, 1928, 1927, 1926, 1925, 1924, 1923, 1921, 1920
801A 26TH ST	2014, 2009, 2006, 2004, 2003, 2001, 2000, 1999, 1996, 1995, 1994, 1992, 1991, 1990, 1986, 1985, 1981, 1980, 1976, 1975, 1972, 1971, 1970, 1969, 1967, 1966, 1965, 1964, 1963, 1962, 1961, 1960, 1958, 1957, 1956, 1955, 1952, 1951, 1950, 1949, 1948, 1947, 1946, 1945, 1944, 1942, 1940, 1939, 1938, 1937, 1936, 1935, 1934, 1933, 1932, 1931, 1930, 1929, 1928, 1927, 1926, 1925, 1924, 1923, 1921, 1920

Address Researched	Address Not Identified in Research Source
801B 26TH ST	2014, 2009, 2006, 2004, 2003, 2001, 2000, 1999, 1996, 1995, 1994, 1992, 1991, 1990, 1986, 1985, 1981, 1980, 1976, 1975, 1972, 1971, 1970, 1969, 1967, 1966, 1965, 1964, 1963, 1962, 1961, 1960, 1957, 1956, 1955, 1952, 1951, 1950, 1949, 1948, 1947, 1946, 1945, 1944, 1942, 1940, 1939, 1938, 1937, 1936, 1935, 1934, 1933, 1932, 1931, 1930, 1929, 1928, 1927, 1926, 1925, 1924, 1923, 1921, 1920
802 23RD ST	2014, 2009, 2004, 2003, 2001, 1999, 1996, 1995, 1994, 1992, 1990, 1986, 1981, 1976, 1972, 1971, 1969, 1967, 1966, 1964, 1963, 1961, 1960, 1957, 1956, 1955, 1952, 1951, 1950, 1949, 1948, 1947, 1946, 1945, 1944, 1942, 1940, 1939, 1938, 1937, 1936, 1935, 1934, 1933, 1932, 1931, 1930, 1929, 1928, 1927, 1926, 1925, 1924, 1923, 1921, 1920
802 23RD ST	2006, 2003, 2001, 2000, 1996, 1995, 1992, 1991, 1990, 1986, 1985, 1981, 1980, 1976, 1975, 1972, 1971, 1970, 1969, 1967, 1966, 1965, 1964, 1963, 1962, 1961, 1960, 1958, 1957, 1956, 1955, 1954, 1952, 1951, 1950, 1949, 1948, 1947, 1946, 1945, 1944, 1942, 1940, 1939, 1938, 1937, 1936, 1935, 1934, 1933, 1932, 1931, 1930, 1929, 1928, 1927, 1926, 1925, 1924, 1923, 1921, 1920
802D 23RD ST	2014, 2009, 2006, 2004, 2003, 2001, 2000, 1999, 1996, 1995, 1994, 1992, 1991, 1990, 1986, 1985, 1981, 1980, 1976, 1975, 1972, 1971, 1970, 1969, 1967, 1966, 1965, 1964, 1963, 1961, 1960, 1958, 1957, 1956, 1955, 1954, 1952, 1951, 1950, 1949, 1948, 1947, 1946, 1945, 1944, 1942, 1940, 1939, 1938, 1937, 1936, 1935, 1934, 1933, 1932, 1931, 1930, 1929, 1928, 1927, 1926, 1925, 1924, 1923, 1921, 1920
803 25TH ST	2014, 2009, 2004, 2003, 2001, 1999, 1996, 1995, 1994, 1992, 1991, 1990, 1986, 1981, 1980, 1975, 1972, 1971, 1970, 1969, 1967, 1966, 1965, 1964, 1963, 1962, 1961, 1960, 1958, 1957, 1956, 1955, 1954, 1952, 1951, 1950, 1949, 1948, 1947, 1946, 1945, 1944, 1942, 1940, 1939, 1938, 1937, 1936, 1935, 1934, 1933, 1932, 1931, 1930, 1929, 1928, 1927, 1926, 1925, 1924, 1923, 1921, 1920
803 25TH ST	2006, 2003, 2001, 2000, 1996, 1995, 1994, 1992, 1991, 1990, 1986, 1985, 1981, 1980, 1976, 1975, 1972, 1971, 1970, 1969, 1967, 1966, 1965, 1964, 1963, 1962, 1961, 1960, 1958, 1957, 1956, 1955, 1954, 1952, 1951, 1950, 1949, 1948, 1947, 1946, 1945, 1944, 1942, 1940, 1939, 1938, 1937, 1936, 1935, 1934, 1933, 1932, 1931, 1930, 1929, 1928, 1927, 1926, 1925, 1924, 1923, 1921, 1920
803 26TH ST	2009, 2006, 2004, 2003, 2001, 2000, 1999, 1996, 1995, 1994, 1992, 1991, 1990, 1986, 1985, 1981, 1980, 1976, 1975, 1972, 1971, 1970, 1969, 1967, 1966, 1965, 1964, 1963, 1962, 1961, 1960, 1958, 1957, 1956, 1955, 1954, 1952, 1951, 1950, 1949, 1948, 1947, 1946, 1945, 1944, 1942, 1940, 1939, 1938, 1937, 1936, 1935, 1934, 1933, 1932, 1931, 1930, 1929, 1928, 1927, 1926, 1925, 1924, 1923, 1921, 1920
803 26TH ST	2014, 2009, 2006, 2004, 2003, 2001, 1999, 1996, 1995, 1994, 1992, 1991, 1990, 1986, 1985, 1981, 1976, 1972, 1971, 1969, 1967, 1966, 1964, 1963, 1961, 1960, 1958, 1957, 1956, 1955, 1952, 1951, 1950, 1949, 1948, 1947, 1946, 1945, 1944, 1942, 1940, 1939, 1938, 1937, 1936, 1935, 1934, 1933, 1932, 1931, 1930, 1929, 1928, 1927, 1926, 1925, 1924, 1923, 1921, 1920
803A 26TH ST	2014, 2009, 2006, 2004, 2003, 2001, 2000, 1999, 1996, 1995, 1994, 1992, 1991, 1990, 1986, 1985, 1981, 1980, 1976, 1975, 1972, 1971, 1970, 1969, 1967, 1966, 1965, 1964, 1963, 1962, 1961, 1960, 1957, 1956, 1955, 1954, 1952, 1951, 1950, 1949, 1948, 1947, 1946, 1945, 1944, 1942, 1940, 1939, 1938, 1937, 1936, 1935, 1934, 1933, 1932, 1931, 1930, 1929, 1928, 1927, 1926, 1925, 1924, 1923, 1921, 1920
803B 26TH ST	2014, 2009, 2006, 2004, 2003, 2001, 2000, 1999, 1996, 1995, 1994, 1992, 1991, 1990, 1986, 1985, 1981, 1980, 1976, 1975, 1972, 1971, 1970, 1969, 1967, 1966, 1965, 1964, 1963, 1962, 1961, 1960, 1958, 1957, 1956, 1955, 1952, 1951, 1950, 1949, 1948, 1947, 1946, 1945, 1944, 1942, 1940, 1939, 1938, 1937, 1936, 1935, 1934, 1933, 1932, 1931, 1930, 1929, 1928, 1927, 1926, 1925, 1924, 1923, 1921, 1920

Address Researched	Address Not Identified in Research Source
805 23RD ST	2014, 2009, 2004, 2003, 2001, 1999, 1996, 1995, 1994, 1992, 1990, 1986, 1981, 1976, 1972, 1971, 1969, 1967, 1966, 1964, 1963, 1961, 1960, 1957, 1956, 1955, 1952, 1951, 1950, 1949, 1947, 1946, 1945, 1944, 1942, 1940, 1939, 1938, 1937, 1936, 1935, 1934, 1933, 1932, 1931, 1930, 1929, 1928, 1927, 1926, 1925, 1924, 1923, 1921, 1920
805 23RD ST	2006, 2003, 2001, 2000, 1996, 1995, 1992, 1991, 1990, 1986, 1985, 1981, 1980, 1976, 1975, 1972, 1971, 1970, 1969, 1967, 1966, 1965, 1964, 1963, 1962, 1961, 1960, 1958, 1957, 1956, 1955, 1954, 1952, 1951, 1950, 1949, 1948, 1947, 1946, 1945, 1944, 1942, 1940, 1939, 1938, 1937, 1936, 1935, 1934, 1933, 1932, 1931, 1930, 1929, 1928, 1927, 1926, 1925, 1924, 1923, 1921, 1920
805 25TH ST	2006, 2003, 2001, 2000, 1996, 1995, 1994, 1992, 1991, 1990, 1986, 1985, 1981, 1980, 1976, 1975, 1972, 1971, 1970, 1969, 1967, 1966, 1965, 1964, 1963, 1962, 1961, 1960, 1958, 1957, 1956, 1955, 1954, 1952, 1951, 1950, 1949, 1948, 1947, 1946, 1945, 1944, 1942, 1940, 1939, 1938, 1937, 1936, 1935, 1934, 1933, 1932, 1931, 1930, 1929, 1928, 1927, 1926, 1925, 1924, 1923, 1921, 1920
805 25TH ST	2014, 2009, 2004, 2003, 2001, 1999, 1996, 1995, 1994, 1992, 1990, 1986, 1981, 1975, 1972, 1971, 1970, 1969, 1967, 1966, 1965, 1964, 1963, 1962, 1961, 1960, 1958, 1957, 1956, 1955, 1954, 1952, 1951, 1950, 1949, 1948, 1947, 1946, 1945, 1944, 1942, 1940, 1939, 1938, 1937, 1936, 1935, 1934, 1933, 1932, 1931, 1930, 1929, 1928, 1927, 1926, 1925, 1924, 1923, 1921, 1920
805 26TH ST	2014, 2009, 2004, 2003, 2001, 1999, 1996, 1995, 1994, 1992, 1990, 1986, 1981, 1976, 1975, 1972, 1971, 1970, 1969, 1967, 1966, 1965, 1964, 1963, 1962, 1961, 1960, 1958, 1957, 1956, 1955, 1952, 1951, 1950, 1949, 1948, 1947, 1946, 1945, 1944, 1942, 1940, 1939, 1938, 1937, 1936, 1935, 1934, 1933, 1932, 1931, 1930, 1929, 1928, 1927, 1926, 1925, 1924, 1923, 1921, 1920
805 26TH ST	2006, 2003, 2001, 2000, 1996, 1995, 1992, 1991, 1990, 1986, 1985, 1981, 1980, 1976, 1975, 1972, 1971, 1970, 1969, 1967, 1966, 1965, 1964, 1963, 1962, 1961, 1960, 1958, 1957, 1956, 1955, 1954, 1952, 1951, 1950, 1949, 1948, 1947, 1946, 1945, 1944, 1942, 1940, 1939, 1938, 1937, 1936, 1935, 1934, 1933, 1932, 1931, 1930, 1929, 1928, 1927, 1926, 1925, 1924, 1923, 1921, 1920
805A 26TH ST	2014, 2009, 2006, 2004, 2003, 2001, 2000, 1999, 1996, 1995, 1994, 1992, 1991, 1990, 1986, 1985, 1981, 1980, 1976, 1975, 1972, 1971, 1970, 1969, 1967, 1966, 1965, 1964, 1963, 1962, 1961, 1960, 1957, 1956, 1955, 1952, 1951, 1950, 1949, 1948, 1947, 1946, 1945, 1944, 1942, 1940, 1939, 1938, 1937, 1936, 1935, 1934, 1933, 1932, 1931, 1930, 1929, 1928, 1927, 1926, 1925, 1924, 1923, 1921, 1920
805B 23RD ST	2014, 2009, 2006, 2004, 2003, 2001, 2000, 1999, 1996, 1995, 1994, 1992, 1991, 1990, 1986, 1985, 1981, 1980, 1976, 1975, 1972, 1971, 1970, 1969, 1967, 1966, 1964, 1963, 1962, 1961, 1960, 1958, 1957, 1956, 1955, 1954, 1952, 1951, 1950, 1949, 1948, 1947, 1946, 1945, 1944, 1942, 1940, 1939, 1938, 1937, 1936, 1935, 1934, 1933, 1932, 1931, 1930, 1929, 1928, 1927, 1926, 1925, 1924, 1923, 1921, 1920
805B 26TH ST	2014, 2009, 2006, 2004, 2003, 2001, 2000, 1999, 1996, 1995, 1994, 1992, 1991, 1990, 1986, 1985, 1981, 1980, 1976, 1975, 1972, 1971, 1969, 1967, 1966, 1965, 1964, 1963, 1961, 1960, 1957, 1956, 1955, 1954, 1952, 1951, 1950, 1949, 1948, 1947, 1946, 1945, 1944, 1942, 1940, 1939, 1938, 1937, 1936, 1935, 1934, 1933, 1932, 1931, 1930, 1929, 1928, 1927, 1926, 1925, 1924, 1923, 1921, 1920
805C 23RD ST	2014, 2009, 2006, 2004, 2003, 2001, 2000, 1999, 1996, 1995, 1994, 1992, 1991, 1990, 1986, 1985, 1981, 1980, 1976, 1975, 1972, 1971, 1969, 1967, 1966, 1964, 1963, 1961, 1960, 1957, 1956, 1955, 1952, 1951, 1950, 1949, 1948, 1947, 1946, 1945, 1944, 1942, 1940, 1939, 1938, 1937, 1936, 1935, 1934, 1933, 1932, 1931, 1930, 1929, 1928, 1927, 1926, 1925, 1924, 1923, 1921, 1920

Address Researched	Address Not Identified in Research Source
807 25TH ST	2014, 2009, 2004, 2003, 2001, 1999, 1996, 1995, 1994, 1992, 1990, 1986, 1985, 1981, 1980, 1975, 1972, 1971, 1970, 1969, 1967, 1966, 1965, 1964, 1963, 1962, 1961, 1960, 1958, 1957, 1956, 1955, 1954, 1952, 1951, 1950, 1949, 1948, 1947, 1946, 1945, 1944, 1942, 1940, 1939, 1938, 1937, 1936, 1935, 1934, 1933, 1932, 1931, 1930, 1929, 1928, 1927, 1926, 1925, 1924, 1923, 1921, 1920
807 25TH ST	2006, 2003, 2001, 2000, 1996, 1995, 1992, 1991, 1990, 1986, 1985, 1981, 1980, 1976, 1975, 1972, 1971, 1970, 1969, 1967, 1966, 1965, 1964, 1963, 1962, 1961, 1960, 1958, 1957, 1956, 1955, 1954, 1952, 1951, 1950, 1949, 1948, 1947, 1946, 1945, 1944, 1942, 1940, 1939, 1938, 1937, 1936, 1935, 1934, 1933, 1932, 1931, 1930, 1929, 1928, 1927, 1926, 1925, 1924, 1923, 1921, 1920
807 26TH ST	2006, 2003, 2001, 2000, 1996, 1995, 1994, 1992, 1991, 1990, 1986, 1985, 1981, 1980, 1976, 1975, 1972, 1971, 1970, 1969, 1967, 1966, 1965, 1964, 1963, 1962, 1961, 1960, 1958, 1957, 1956, 1955, 1954, 1952, 1951, 1950, 1949, 1948, 1947, 1946, 1945, 1944, 1942, 1940, 1939, 1938, 1937, 1936, 1935, 1934, 1933, 1932, 1931, 1930, 1929, 1928, 1927, 1926, 1925, 1924, 1923, 1921, 1920
807 26TH ST	2014, 2009, 2006, 2004, 2003, 2001, 1999, 1996, 1995, 1994, 1992, 1991, 1990, 1986, 1981, 1976, 1972, 1971, 1969, 1967, 1966, 1964, 1963, 1961, 1960, 1958, 1957, 1956, 1955, 1952, 1951, 1950, 1949, 1948, 1947, 1946, 1945, 1944, 1942, 1940, 1939, 1938, 1937, 1936, 1935, 1934, 1933, 1932, 1931, 1930, 1929, 1928, 1927, 1926, 1925, 1924, 1923, 1921, 1920
807A 26TH ST	2014, 2009, 2006, 2004, 2003, 2001, 2000, 1999, 1996, 1995, 1994, 1992, 1991, 1990, 1986, 1985, 1981, 1980, 1976, 1975, 1972, 1971, 1970, 1969, 1967, 1966, 1965, 1964, 1963, 1962, 1961, 1960, 1957, 1956, 1955, 1952, 1951, 1950, 1949, 1948, 1947, 1946, 1945, 1944, 1942, 1940, 1939, 1938, 1937, 1936, 1935, 1934, 1933, 1932, 1931, 1930, 1929, 1928, 1927, 1926, 1925, 1924, 1923, 1921, 1920
807B 26TH ST	2014, 2009, 2006, 2004, 2003, 2001, 2000, 1999, 1996, 1995, 1994, 1992, 1991, 1990, 1986, 1985, 1981, 1980, 1976, 1975, 1972, 1971, 1970, 1969, 1967, 1966, 1965, 1964, 1963, 1962, 1961, 1960, 1957, 1956, 1955, 1954, 1952, 1951, 1950, 1949, 1948, 1947, 1946, 1945, 1944, 1942, 1940, 1939, 1938, 1937, 1936, 1935, 1934, 1933, 1932, 1931, 1930, 1929, 1928, 1927, 1926, 1925, 1924, 1923, 1921, 1920
808 1/2 26TH ST	2014, 2009, 2006, 2004, 2003, 2001, 2000, 1999, 1996, 1995, 1994, 1992, 1991, 1990, 1986, 1985, 1981, 1980, 1976, 1975, 1972, 1971, 1970, 1969, 1967, 1966, 1965, 1964, 1963, 1962, 1961, 1960, 1957, 1956, 1955, 1954, 1952, 1951, 1950, 1949, 1948, 1947, 1946, 1945, 1944, 1942, 1940, 1939, 1938, 1937, 1936, 1935, 1934, 1933, 1932, 1931, 1930, 1929, 1928, 1927, 1926, 1925, 1924, 1923, 1921, 1920
808 26TH ST	2014, 2009, 2004, 2003, 2001, 1999, 1996, 1995, 1994, 1992, 1990, 1986, 1981, 1976, 1975, 1972, 1971, 1970, 1969, 1967, 1966, 1964, 1963, 1961, 1960, 1957, 1956, 1955, 1954, 1952, 1951, 1950, 1949, 1947, 1946, 1945, 1944, 1942, 1939, 1938, 1937, 1936, 1935, 1934, 1932, 1931, 1930, 1929, 1927, 1926, 1925, 1924, 1923, 1921, 1920
808 26TH ST	2006, 2003, 2001, 2000, 1999, 1996, 1995, 1992, 1991, 1990, 1986, 1985, 1981, 1980, 1976, 1975, 1972, 1971, 1970, 1969, 1967, 1966, 1965, 1964, 1963, 1962, 1961, 1960, 1958, 1957, 1956, 1955, 1954, 1952, 1951, 1950, 1949, 1948, 1947, 1946, 1945, 1944, 1942, 1940, 1939, 1938, 1937, 1936, 1935, 1934, 1933, 1932, 1931, 1930, 1929, 1928, 1927, 1926, 1925, 1924, 1923, 1921, 1920
809 26TH ST	2006, 2003, 2001, 2000, 1996, 1995, 1994, 1992, 1991, 1990, 1986, 1985, 1981, 1980, 1976, 1975, 1972, 1971, 1970, 1969, 1967, 1966, 1965, 1964, 1963, 1962, 1961, 1960, 1958, 1957, 1956, 1955, 1954, 1952, 1951, 1950, 1949, 1948, 1947, 1946, 1945, 1944, 1942, 1940, 1939, 1938, 1937, 1936, 1935, 1934, 1933, 1932, 1931, 1930, 1929, 1928, 1927, 1926, 1925, 1924, 1923, 1921, 1920

Address Researched	Address Not Identified in Research Source
809 26TH ST	2014, 2009, 2006, 2004, 2003, 2001, 2000, 1999, 1996, 1995, 1994, 1992, 1991, 1990, 1986, 1985, 1981, 1980, 1976, 1975, 1972, 1971, 1970, 1969, 1967, 1966, 1964, 1963, 1962, 1961, 1960, 1958, 1957, 1956, 1955, 1952, 1951, 1950, 1949, 1948, 1947, 1946, 1945, 1944, 1942, 1940, 1939, 1938, 1937, 1936, 1935, 1934, 1933, 1932, 1931, 1930, 1929, 1928, 1927, 1926, 1925, 1924, 1923, 1921, 1920
809A 26TH ST	2014, 2009, 2006, 2004, 2003, 2001, 2000, 1999, 1996, 1995, 1994, 1992, 1991, 1990, 1986, 1985, 1981, 1980, 1976, 1975, 1972, 1971, 1970, 1969, 1967, 1966, 1965, 1964, 1963, 1961, 1960, 1957, 1956, 1955, 1952, 1951, 1950, 1949, 1948, 1947, 1946, 1945, 1944, 1942, 1940, 1939, 1938, 1937, 1936, 1935, 1934, 1933, 1932, 1931, 1930, 1929, 1928, 1927, 1926, 1925, 1924, 1923, 1921, 1920
809B 26TH ST	2014, 2009, 2006, 2004, 2003, 2001, 2000, 1999, 1996, 1995, 1994, 1992, 1991, 1990, 1986, 1985, 1981, 1980, 1976, 1975, 1972, 1971, 1970, 1969, 1967, 1966, 1965, 1964, 1963, 1961, 1960, 1957, 1956, 1955, 1952, 1951, 1950, 1949, 1948, 1947, 1946, 1945, 1944, 1942, 1940, 1939, 1938, 1937, 1936, 1935, 1934, 1933, 1932, 1931, 1930, 1929, 1928, 1927, 1926, 1925, 1924, 1923, 1921, 1920
811 23RD ST	2014, 2009, 2004, 2003, 2001, 1999, 1996, 1995, 1994, 1992, 1991, 1990, 1986, 1981, 1975, 1972, 1971, 1969, 1967, 1966, 1964, 1963, 1961, 1960, 1957, 1956, 1955, 1952, 1951, 1950, 1949, 1947, 1946, 1945, 1944, 1942, 1939, 1938, 1937, 1935, 1934, 1932, 1931, 1930, 1929, 1927, 1926, 1925, 1924, 1923, 1921, 1920
811 23RD ST	2009, 2006, 2003, 2001, 2000, 1999, 1996, 1995, 1994, 1992, 1991, 1990, 1986, 1985, 1981, 1980, 1976, 1975, 1972, 1971, 1970, 1969, 1967, 1966, 1965, 1964, 1963, 1962, 1961, 1960, 1958, 1957, 1956, 1955, 1954, 1952, 1951, 1950, 1949, 1948, 1947, 1946, 1945, 1944, 1942, 1940, 1939, 1938, 1937, 1936, 1935, 1934, 1933, 1932, 1931, 1930, 1929, 1928, 1927, 1926, 1925, 1924, 1923, 1921, 1920
811 25TH ST	2014, 2009, 2006, 2004, 2003, 2001, 2000, 1999, 1996, 1995, 1994, 1992, 1991, 1990, 1986, 1985, 1981, 1980, 1975, 1972, 1971, 1970, 1969, 1967, 1966, 1965, 1964, 1963, 1962, 1961, 1960, 1958, 1957, 1956, 1955, 1954, 1952, 1951, 1950, 1949, 1948, 1947, 1946, 1945, 1944, 1942, 1940, 1939, 1938, 1937, 1936, 1935, 1934, 1933, 1932, 1931, 1930, 1929, 1928, 1927, 1926, 1925, 1924, 1923, 1921, 1920
811 26TH ST	2014, 2009, 2004, 2003, 2001, 1999, 1996, 1995, 1994, 1992, 1991, 1990, 1986, 1985, 1981, 1976, 1972, 1971, 1970, 1969, 1967, 1966, 1965, 1964, 1963, 1962, 1961, 1960, 1958, 1957, 1956, 1955, 1952, 1951, 1950, 1949, 1948, 1947, 1946, 1945, 1944, 1942, 1940, 1939, 1938, 1937, 1936, 1935, 1934, 1933, 1932, 1931, 1930, 1929, 1928, 1927, 1926, 1925, 1924, 1923, 1921, 1920
811 26TH ST	2006, 2003, 2001, 2000, 1996, 1995, 1994, 1992, 1991, 1990, 1986, 1985, 1981, 1980, 1976, 1975, 1972, 1971, 1970, 1969, 1967, 1966, 1965, 1964, 1963, 1962, 1961, 1960, 1958, 1957, 1956, 1955, 1954, 1952, 1951, 1950, 1949, 1948, 1947, 1946, 1945, 1944, 1942, 1940, 1939, 1938, 1937, 1936, 1935, 1934, 1933, 1932, 1931, 1930, 1929, 1928, 1927, 1926, 1925, 1924, 1923, 1921, 1920
811A 26TH ST	2014, 2009, 2006, 2004, 2003, 2001, 2000, 1999, 1996, 1995, 1994, 1992, 1991, 1990, 1986, 1985, 1981, 1980, 1976, 1975, 1972, 1971, 1970, 1969, 1967, 1966, 1964, 1963, 1961, 1960, 1958, 1957, 1956, 1955, 1952, 1951, 1950, 1949, 1948, 1947, 1946, 1945, 1944, 1942, 1940, 1939, 1938, 1937, 1936, 1935, 1934, 1933, 1932, 1931, 1930, 1929, 1928, 1927, 1926, 1925, 1924, 1923, 1921, 1920
811B 26TH ST	2014, 2009, 2006, 2004, 2003, 2001, 2000, 1999, 1996, 1995, 1994, 1992, 1991, 1990, 1986, 1985, 1981, 1980, 1976, 1975, 1972, 1971, 1970, 1969, 1967, 1966, 1965, 1964, 1963, 1962, 1961, 1960, 1957, 1956, 1955, 1952, 1951, 1950, 1949, 1948, 1947, 1946, 1945, 1944, 1942, 1940, 1939, 1938, 1937, 1936, 1935, 1934, 1933, 1932, 1931, 1930, 1929, 1928, 1927, 1926, 1925, 1924, 1923, 1921, 1920

Address Researched	Address Not Identified in Research Source
812 25TH ST	2014, 2009, 2006, 2004, 2003, 2001, 2000, 1999, 1996, 1995, 1994, 1992, 1991, 1990, 1986, 1985, 1981, 1980, 1975, 1972, 1971, 1970, 1969, 1967, 1966, 1965, 1964, 1963, 1962, 1961, 1960, 1958, 1957, 1956, 1955, 1954, 1952, 1951, 1950, 1949, 1948, 1947, 1946, 1945, 1944, 1942, 1940, 1939, 1938, 1937, 1936, 1935, 1934, 1933, 1932, 1931, 1930, 1929, 1928, 1927, 1926, 1925, 1924, 1923, 1921, 1920
813 23RD ST	2014, 2009, 2004, 2003, 2001, 1999, 1996, 1995, 1994, 1992, 1990, 1986, 1981, 1976, 1972, 1971, 1969, 1967, 1966, 1965, 1964, 1963, 1962, 1961, 1960, 1958, 1957, 1956, 1955, 1954, 1952, 1951, 1950, 1949, 1948, 1947, 1946, 1945, 1944, 1942, 1940, 1939, 1938, 1937, 1936, 1935, 1934, 1933, 1932, 1931, 1930, 1929, 1928, 1927, 1926, 1925, 1924, 1923, 1921, 1920
813 23RD ST	2006, 2003, 2001, 2000, 1996, 1995, 1994, 1992, 1991, 1990, 1986, 1985, 1981, 1980, 1976, 1975, 1972, 1971, 1970, 1969, 1967, 1966, 1965, 1964, 1963, 1962, 1961, 1960, 1958, 1957, 1956, 1955, 1954, 1952, 1951, 1950, 1949, 1948, 1947, 1946, 1945, 1944, 1942, 1940, 1939, 1938, 1937, 1936, 1935, 1934, 1933, 1932, 1931, 1930, 1929, 1928, 1927, 1926, 1925, 1924, 1923, 1921, 1920
813 25TH ST	2006, 2003, 2001, 2000, 1996, 1995, 1994, 1992, 1991, 1990, 1986, 1985, 1981, 1980, 1976, 1975, 1972, 1971, 1970, 1969, 1967, 1966, 1965, 1964, 1963, 1962, 1961, 1960, 1958, 1957, 1956, 1955, 1954, 1952, 1951, 1950, 1949, 1948, 1947, 1946, 1945, 1944, 1942, 1940, 1939, 1938, 1937, 1936, 1935, 1934, 1933, 1932, 1931, 1930, 1929, 1928, 1927, 1926, 1925, 1924, 1923, 1921, 1920
813 25TH ST	2014, 2009, 2004, 2003, 2001, 1999, 1996, 1995, 1994, 1992, 1991, 1990, 1986, 1985, 1981, 1980, 1976, 1975, 1972, 1971, 1970, 1969, 1967, 1966, 1964, 1963, 1961, 1960, 1957, 1956, 1955, 1952, 1951, 1950, 1949, 1947, 1946, 1945, 1944, 1942, 1939, 1938, 1937, 1936, 1935, 1934, 1932, 1931, 1930, 1929, 1927, 1926, 1925, 1924, 1923, 1921, 1920
814 23RD ST	2014, 2009, 2004, 2003, 2001, 1999, 1996, 1995, 1994, 1992, 1991, 1990, 1986, 1985, 1981, 1980, 1976, 1972, 1971, 1970, 1969, 1967, 1966, 1965, 1964, 1963, 1962, 1961, 1960, 1957, 1956, 1955, 1952, 1951, 1950, 1949, 1947, 1946, 1945, 1944, 1942, 1939, 1938, 1937, 1935, 1934, 1932, 1931, 1930, 1929, 1927, 1926, 1925, 1924, 1923, 1921, 1920
814 23RD ST	2006, 2003, 2001, 2000, 1996, 1995, 1992, 1991, 1990, 1986, 1985, 1981, 1980, 1976, 1975, 1972, 1971, 1970, 1969, 1967, 1966, 1965, 1964, 1963, 1962, 1961, 1960, 1958, 1957, 1956, 1955, 1954, 1952, 1951, 1950, 1949, 1948, 1947, 1946, 1945, 1944, 1942, 1940, 1939, 1938, 1937, 1936, 1935, 1934, 1933, 1932, 1931, 1930, 1929, 1928, 1927, 1926, 1925, 1924, 1923, 1921, 1920
814 25TH ST	2014, 2006, 2003, 2001, 2000, 1996, 1995, 1992, 1991, 1990, 1986, 1985, 1981, 1980, 1976, 1975, 1972, 1971, 1970, 1969, 1967, 1966, 1965, 1964, 1963, 1962, 1961, 1960, 1958, 1957, 1956, 1955, 1954, 1952, 1951, 1950, 1949, 1948, 1947, 1946, 1945, 1944, 1942, 1940, 1939, 1938, 1937, 1936, 1935, 1934, 1933, 1932, 1931, 1930, 1929, 1928, 1927, 1926, 1925, 1924, 1923, 1921, 1920
814 25TH ST	2014, 2009, 2004, 2003, 2001, 1999, 1996, 1995, 1994, 1992, 1991, 1990, 1986, 1985, 1981, 1976, 1975, 1972, 1971, 1969, 1967, 1966, 1964, 1963, 1961, 1960, 1957, 1956, 1955, 1952, 1951, 1950, 1949, 1947, 1946, 1945, 1944, 1942, 1940, 1939, 1938, 1937, 1936, 1935, 1934, 1933, 1932, 1931, 1930, 1929, 1928, 1927, 1926, 1925, 1924, 1923, 1921, 1920
814 26TH ST	2014, 2009, 2004, 2003, 2001, 1999, 1996, 1995, 1994, 1992, 1991, 1990, 1986, 1985, 1981, 1980, 1976, 1975, 1972, 1971, 1970, 1969, 1967, 1966, 1965, 1964, 1963, 1961, 1960, 1957, 1956, 1955, 1952, 1951, 1950, 1949, 1947, 1946, 1945, 1944, 1942, 1939, 1938, 1937, 1936, 1935, 1934, 1932, 1931, 1930, 1929, 1927, 1926, 1925, 1924, 1923, 1921, 1920

Address Researched	Address Not Identified in Research Source
814 26TH ST	2006, 2003, 2001, 2000, 1996, 1995, 1994, 1992, 1991, 1990, 1986, 1985, 1981, 1980, 1976, 1975, 1972, 1971, 1970, 1969, 1967, 1966, 1965, 1964, 1963, 1962, 1961, 1960, 1958, 1957, 1956, 1955, 1954, 1952, 1951, 1950, 1949, 1948, 1947, 1946, 1945, 1944, 1942, 1940, 1939, 1938, 1937, 1936, 1935, 1934, 1933, 1932, 1931, 1930, 1929, 1928, 1927, 1926, 1925, 1924, 1923, 1921, 1920
817 23RD ST	2006, 2003, 2001, 2000, 1999, 1996, 1995, 1994, 1992, 1991, 1990, 1986, 1985, 1981, 1980, 1976, 1975, 1972, 1971, 1970, 1969, 1967, 1966, 1965, 1964, 1963, 1962, 1961, 1960, 1958, 1957, 1956, 1955, 1954, 1952, 1951, 1950, 1949, 1948, 1947, 1946, 1945, 1944, 1942, 1940, 1939, 1938, 1937, 1936, 1935, 1934, 1933, 1932, 1931, 1930, 1929, 1928, 1927, 1926, 1925, 1924, 1923, 1921, 1920
817 23RD ST	2014, 2009, 2006, 2004, 2003, 2001, 1999, 1996, 1995, 1994, 1992, 1991, 1990, 1986, 1985, 1981, 1980, 1976, 1975, 1972, 1971, 1969, 1967, 1966, 1965, 1964, 1963, 1961, 1960, 1957, 1956, 1955, 1952, 1951, 1950, 1949, 1947, 1946, 1945, 1944, 1942, 1939, 1938, 1937, 1935, 1934, 1932, 1931, 1930, 1929, 1927, 1926, 1925, 1924, 1923, 1921, 1920
817 25TH ST	2014, 2009, 2004, 2003, 2001, 1999, 1996, 1995, 1994, 1992, 1990, 1986, 1985, 1981, 1980, 1976, 1972, 1971, 1970, 1969, 1967, 1966, 1964, 1963, 1961, 1960, 1957, 1956, 1955, 1952, 1951, 1950, 1949, 1947, 1946, 1945, 1944, 1942, 1939, 1938, 1937, 1936, 1935, 1934, 1932, 1931, 1930, 1929, 1928, 1927, 1926, 1925, 1924, 1923, 1921, 1920
817 25TH ST	2014, 2006, 2003, 2001, 2000, 1996, 1995, 1992, 1991, 1990, 1986, 1985, 1981, 1980, 1976, 1975, 1972, 1971, 1970, 1969, 1967, 1966, 1965, 1964, 1963, 1962, 1961, 1960, 1958, 1957, 1956, 1955, 1954, 1952, 1951, 1950, 1949, 1948, 1947, 1946, 1945, 1944, 1942, 1940, 1939, 1938, 1937, 1936, 1935, 1934, 1933, 1932, 1931, 1930, 1929, 1928, 1927, 1926, 1925, 1924, 1923, 1921, 1920
818 23RD ST	2006, 2003, 2001, 2000, 1996, 1995, 1994, 1992, 1991, 1990, 1986, 1985, 1981, 1980, 1976, 1975, 1972, 1971, 1970, 1969, 1967, 1966, 1965, 1964, 1963, 1962, 1961, 1960, 1958, 1957, 1956, 1955, 1954, 1952, 1951, 1950, 1949, 1948, 1947, 1946, 1945, 1944, 1942, 1940, 1939, 1938, 1937, 1936, 1935, 1934, 1933, 1932, 1931, 1930, 1929, 1928, 1927, 1926, 1925, 1924, 1923, 1921, 1920
818 23RD ST	2014, 2009, 2004, 2003, 2001, 1999, 1996, 1995, 1994, 1992, 1991, 1990, 1986, 1981, 1980, 1976, 1975, 1972, 1971, 1970, 1969, 1967, 1966, 1964, 1963, 1961, 1960, 1957, 1956, 1955, 1952, 1951, 1950, 1949, 1947, 1946, 1945, 1944, 1942, 1939, 1938, 1937, 1935, 1934, 1932, 1931, 1930, 1929, 1927, 1926, 1925, 1924, 1923, 1921, 1920
818 25TH ST	2014, 2009, 2004, 2003, 2001, 1999, 1996, 1995, 1994, 1992, 1990, 1986, 1981, 1976, 1972, 1971, 1969, 1967, 1966, 1964, 1963, 1961, 1960, 1957, 1956, 1955, 1952, 1951, 1950, 1949, 1947, 1946, 1945, 1944, 1942, 1939, 1938, 1937, 1936, 1935, 1934, 1932, 1931, 1930, 1929, 1927, 1926, 1925, 1924, 1923, 1921, 1920
818 25TH ST	2006, 2003, 2001, 2000, 1996, 1995, 1992, 1991, 1990, 1986, 1985, 1981, 1980, 1976, 1975, 1972, 1971, 1970, 1969, 1967, 1966, 1965, 1964, 1963, 1962, 1961, 1960, 1958, 1957, 1956, 1955, 1954, 1952, 1951, 1950, 1949, 1948, 1947, 1946, 1945, 1944, 1942, 1940, 1939, 1938, 1937, 1936, 1935, 1934, 1933, 1932, 1931, 1930, 1929, 1928, 1927, 1926, 1925, 1924, 1923, 1921, 1920
818 26TH ST	2006, 2003, 2001, 2000, 1996, 1995, 1992, 1991, 1990, 1986, 1985, 1981, 1980, 1976, 1975, 1972, 1971, 1970, 1969, 1967, 1966, 1965, 1964, 1963, 1962, 1961, 1960, 1958, 1957, 1956, 1955, 1954, 1952, 1951, 1950, 1949, 1948, 1947, 1946, 1945, 1944, 1942, 1940, 1939, 1938, 1937, 1936, 1935, 1934, 1933, 1932, 1931, 1930, 1929, 1928, 1927, 1926, 1925, 1924, 1923, 1921, 1920

Address Researched	Address Not Identified in Research Source
818 26TH ST	2014, 2009, 2004, 2003, 2001, 1999, 1996, 1995, 1994, 1992, 1990, 1986, 1981, 1976, 1975, 1972, 1971, 1970, 1969, 1967, 1966, 1964, 1963, 1961, 1960, 1957, 1956, 1955, 1952, 1951, 1950, 1949, 1947, 1946, 1945, 1944, 1942, 1939, 1938, 1937, 1935, 1934, 1932, 1931, 1930, 1929, 1927, 1926, 1925, 1924, 1923, 1921, 1920
819 23RD ST	2014, 2009, 2006, 2004, 2003, 2001, 2000, 1999, 1996, 1995, 1994, 1992, 1991, 1990, 1986, 1985, 1981, 1980, 1975, 1972, 1971, 1970, 1969, 1967, 1966, 1965, 1964, 1963, 1962, 1961, 1960, 1958, 1957, 1956, 1955, 1954, 1952, 1951, 1950, 1949, 1948, 1947, 1946, 1945, 1944, 1942, 1940, 1939, 1938, 1937, 1936, 1935, 1934, 1933, 1932, 1931, 1930, 1929, 1928, 1927, 1926, 1925, 1924, 1923, 1921, 1920
819 26TH ST	2014, 2009, 2004, 2003, 2001, 1999, 1996, 1995, 1994, 1992, 1990, 1986, 1981, 1976, 1972, 1971, 1969, 1967, 1966, 1964, 1963, 1961, 1960, 1957, 1956, 1955, 1952, 1951, 1950, 1949, 1947, 1946, 1945, 1944, 1942, 1940, 1939, 1938, 1937, 1936, 1935, 1934, 1933, 1932, 1931, 1930, 1929, 1928, 1927, 1926, 1925, 1924, 1923, 1921, 1920
819 26TH ST	2006, 2003, 2001, 2000, 1996, 1995, 1994, 1992, 1991, 1990, 1986, 1985, 1981, 1980, 1976, 1975, 1972, 1971, 1970, 1969, 1967, 1966, 1965, 1964, 1963, 1962, 1961, 1960, 1958, 1957, 1956, 1955, 1954, 1952, 1951, 1950, 1949, 1948, 1947, 1946, 1945, 1944, 1942, 1940, 1939, 1938, 1937, 1936, 1935, 1934, 1933, 1932, 1931, 1930, 1929, 1928, 1927, 1926, 1925, 1924, 1923, 1921, 1920
820 25TH ST	2014, 2009, 2006, 2004, 2003, 2001, 2000, 1999, 1996, 1995, 1994, 1992, 1991, 1990, 1986, 1985, 1981, 1980, 1975, 1972, 1971, 1970, 1969, 1967, 1966, 1965, 1964, 1963, 1962, 1961, 1960, 1958, 1957, 1956, 1955, 1954, 1952, 1951, 1950, 1949, 1948, 1947, 1946, 1945, 1944, 1942, 1940, 1939, 1938, 1937, 1936, 1935, 1934, 1933, 1932, 1931, 1930, 1929, 1928, 1927, 1926, 1925, 1924, 1923, 1921, 1920
821 26TH ST	2006, 2003, 2001, 2000, 1996, 1995, 1994, 1992, 1991, 1990, 1986, 1985, 1981, 1980, 1976, 1975, 1972, 1971, 1970, 1969, 1967, 1966, 1965, 1964, 1963, 1962, 1961, 1960, 1958, 1957, 1956, 1955, 1954, 1952, 1951, 1950, 1949, 1948, 1947, 1946, 1945, 1944, 1942, 1940, 1939, 1938, 1937, 1936, 1935, 1934, 1933, 1932, 1931, 1930, 1929, 1928, 1927, 1926, 1925, 1924, 1923, 1921, 1920
822 25TH ST	2014, 2009, 2006, 2004, 2003, 2001, 2000, 1999, 1996, 1995, 1994, 1992, 1991, 1990, 1986, 1981, 1980, 1976, 1975, 1972, 1971, 1969, 1967, 1966, 1965, 1963, 1962, 1961, 1958, 1956, 1955, 1952, 1951, 1949, 1948, 1947, 1946, 1945, 1944, 1942, 1940, 1939, 1938, 1937, 1936, 1935, 1934, 1933, 1932, 1931, 1930, 1929, 1928, 1927, 1926, 1925, 1924, 1923, 1921, 1920
822 26TH ST	2014, 2009, 2006, 2004, 2003, 2001, 1999, 1996, 1995, 1994, 1992, 1990, 1986, 1981, 1980, 1976, 1975, 1972, 1971, 1970, 1969, 1967, 1966, 1964, 1963, 1961, 1960, 1957, 1956, 1955, 1952, 1951, 1950, 1949, 1947, 1946, 1945, 1944, 1942, 1940, 1939, 1938, 1937, 1936, 1935, 1934, 1933, 1932, 1931, 1930, 1929, 1928, 1927, 1926, 1925, 1924, 1923, 1921, 1920
822 26TH ST	2006, 2003, 2001, 2000, 1996, 1995, 1992, 1991, 1990, 1986, 1985, 1981, 1980, 1976, 1975, 1972, 1971, 1970, 1969, 1967, 1966, 1965, 1964, 1963, 1962, 1961, 1960, 1958, 1957, 1956, 1955, 1954, 1952, 1951, 1950, 1949, 1948, 1947, 1946, 1945, 1944, 1942, 1940, 1939, 1938, 1937, 1936, 1935, 1934, 1933, 1932, 1931, 1930, 1929, 1928, 1927, 1926, 1925, 1924, 1923, 1921, 1920
823 23RD ST	2006, 2004, 2003, 2001, 2000, 1996, 1995, 1992, 1991, 1990, 1986, 1985, 1981, 1980, 1976, 1975, 1972, 1971, 1970, 1969, 1967, 1966, 1965, 1964, 1963, 1962, 1961, 1960, 1958, 1957, 1956, 1955, 1954, 1952, 1951, 1950, 1949, 1948, 1947, 1946, 1945, 1944, 1942, 1940, 1939, 1938, 1937, 1936, 1935, 1934, 1933, 1932, 1931, 1930, 1929, 1928, 1927, 1926, 1925, 1924, 1923, 1921, 1920

Address Researched	Address Not Identified in Research Source
823 23RD ST	2014, 2009, 2004, 2003, 2001, 1999, 1996, 1995, 1994, 1992, 1990, 1986, 1981, 1976, 1972, 1971, 1970, 1969, 1967, 1966, 1964, 1963, 1961, 1960, 1957, 1956, 1955, 1952, 1951, 1950, 1949, 1947, 1946, 1945, 1944, 1942, 1939, 1938, 1937, 1936, 1935, 1934, 1933, 1932, 1931, 1930, 1929, 1928, 1927, 1926, 1925, 1924, 1923, 1921, 1920
823 25TH ST	2014, 2009, 2006, 2004, 2003, 2001, 2000, 1999, 1996, 1995, 1994, 1992, 1991, 1990, 1986, 1985, 1981, 1975, 1972, 1971, 1969, 1967, 1966, 1965, 1963, 1962, 1961, 1960, 1958, 1956, 1955, 1954, 1952, 1951, 1950, 1949, 1948, 1947, 1946, 1945, 1944, 1942, 1940, 1939, 1938, 1937, 1936, 1935, 1934, 1933, 1932, 1931, 1930, 1929, 1928, 1927, 1926, 1925, 1924, 1923, 1921, 1920
823 26TH	2014, 2009, 2006, 2004, 2003, 2001, 2000, 1999, 1996, 1995, 1994, 1992, 1991, 1986, 1985, 1981, 1980, 1976, 1975, 1972, 1971, 1970, 1969, 1967, 1966, 1965, 1964, 1963, 1962, 1961, 1960, 1958, 1957, 1956, 1955, 1954, 1952, 1951, 1950, 1949, 1948, 1947, 1946, 1945, 1944, 1942, 1940, 1939, 1938, 1937, 1936, 1934, 1933, 1932, 1931, 1930, 1929, 1928, 1927, 1926, 1925, 1924, 1923, 1921, 1920
824 23RD ST	2014, 2009, 2006, 2004, 2003, 2001, 1999, 1996, 1995, 1994, 1992, 1990, 1986, 1981, 1980, 1976, 1972, 1971, 1969, 1967, 1966, 1964, 1963, 1961, 1960, 1957, 1956, 1955, 1952, 1951, 1950, 1949, 1947, 1946, 1945, 1944, 1942, 1939, 1938, 1937, 1935, 1934, 1932, 1931, 1930, 1929, 1927, 1926, 1925, 1924, 1923, 1921, 1920
824 23RD ST	2006, 2003, 2001, 2000, 1996, 1995, 1994, 1992, 1991, 1990, 1986, 1985, 1981, 1980, 1976, 1975, 1972, 1971, 1970, 1969, 1967, 1966, 1965, 1964, 1963, 1962, 1961, 1960, 1958, 1957, 1956, 1955, 1954, 1952, 1951, 1950, 1949, 1948, 1947, 1946, 1945, 1944, 1942, 1940, 1939, 1938, 1937, 1936, 1935, 1934, 1933, 1932, 1931, 1930, 1929, 1928, 1927, 1926, 1925, 1924, 1923, 1921, 1920
824 25TH ST	2006, 2003, 2001, 2000, 1996, 1995, 1994, 1992, 1991, 1990, 1986, 1985, 1981, 1980, 1976, 1975, 1972, 1971, 1970, 1969, 1967, 1966, 1965, 1964, 1963, 1962, 1961, 1960, 1958, 1957, 1956, 1955, 1954, 1952, 1951, 1950, 1949, 1948, 1947, 1946, 1945, 1944, 1942, 1940, 1939, 1938, 1937, 1936, 1935, 1934, 1933, 1932, 1931, 1930, 1929, 1928, 1927, 1926, 1925, 1924, 1923, 1921, 1920
824 25TH ST	2014, 2009, 2004, 2003, 2001, 1999, 1996, 1995, 1994, 1992, 1991, 1990, 1986, 1981, 1980, 1976, 1972, 1971, 1969, 1967, 1966, 1963, 1962, 1961, 1956, 1955, 1952, 1951, 1950, 1949, 1948, 1947, 1946, 1945, 1944, 1942, 1940, 1939, 1938, 1937, 1936, 1935, 1934, 1933, 1932, 1931, 1930, 1929, 1928, 1927, 1926, 1925, 1924, 1923, 1921, 1920
825 25TH ST	2014, 2009, 2004, 2003, 2001, 1999, 1996, 1995, 1994, 1992, 1991, 1990, 1986, 1981, 1980, 1976, 1975, 1972, 1971, 1969, 1967, 1966, 1963, 1961, 1956, 1955, 1952, 1951, 1949, 1947, 1946, 1945, 1944, 1942, 1939, 1938, 1937, 1936, 1935, 1934, 1932, 1931, 1930, 1929, 1927, 1926, 1925, 1924, 1923, 1921, 1920
825 25TH ST	2006, 2003, 2001, 2000, 1996, 1995, 1994, 1992, 1991, 1990, 1986, 1985, 1981, 1980, 1976, 1975, 1972, 1971, 1970, 1969, 1967, 1966, 1965, 1964, 1963, 1962, 1961, 1960, 1958, 1957, 1956, 1955, 1954, 1952, 1951, 1950, 1949, 1948, 1947, 1946, 1945, 1944, 1942, 1940, 1939, 1938, 1937, 1936, 1935, 1934, 1933, 1932, 1931, 1930, 1929, 1928, 1927, 1926, 1925, 1924, 1923, 1921, 1920
825 26TH ST	2006, 2003, 2001, 2000, 1996, 1995, 1992, 1991, 1990, 1986, 1985, 1981, 1980, 1976, 1975, 1972, 1971, 1970, 1969, 1967, 1966, 1965, 1964, 1963, 1962, 1961, 1960, 1958, 1957, 1956, 1955, 1954, 1952, 1951, 1950, 1949, 1948, 1947, 1946, 1945, 1944, 1942, 1940, 1939, 1938, 1937, 1936, 1935, 1934, 1933, 1932, 1931, 1930, 1929, 1928, 1927, 1926, 1925, 1924, 1923, 1921, 1920

Address Researched	Address Not Identified in Research Source
825 26TH ST	2014, 2009, 2004, 2003, 2001, 1999, 1996, 1995, 1994, 1992, 1991, 1990, 1986, 1985, 1981, 1980, 1976, 1975, 1972, 1971, 1970, 1969, 1967, 1966, 1964, 1963, 1961, 1960, 1957, 1956, 1955, 1954, 1952, 1951, 1950, 1949, 1947, 1946, 1945, 1944, 1942, 1939, 1938, 1937, 1935, 1934, 1932, 1931, 1930, 1929, 1928, 1927, 1926, 1925, 1924, 1923, 1921, 1920
827 23RD ST	2014, 2009, 2004, 2003, 2001, 1999, 1996, 1995, 1994, 1992, 1991, 1990, 1986, 1981, 1972, 1971, 1969, 1967, 1966, 1964, 1963, 1961, 1960, 1957, 1956, 1955, 1952, 1951, 1950, 1949, 1947, 1946, 1945, 1944, 1942, 1939, 1938, 1937, 1935, 1934, 1932, 1931, 1930, 1929, 1927, 1926, 1925, 1924, 1923, 1921, 1920
827 23RD ST	2006, 2003, 2001, 2000, 1996, 1995, 1994, 1992, 1991, 1990, 1986, 1985, 1981, 1980, 1976, 1975, 1972, 1971, 1970, 1969, 1967, 1966, 1965, 1964, 1963, 1962, 1961, 1960, 1958, 1957, 1956, 1955, 1954, 1952, 1951, 1950, 1949, 1948, 1947, 1946, 1945, 1944, 1942, 1940, 1939, 1938, 1937, 1936, 1935, 1934, 1933, 1932, 1931, 1930, 1929, 1928, 1927, 1926, 1925, 1924, 1923, 1921, 1920
827 25TH ST	2006, 2003, 2001, 2000, 1996, 1995, 1992, 1991, 1990, 1986, 1985, 1981, 1980, 1976, 1975, 1972, 1971, 1970, 1969, 1967, 1966, 1965, 1964, 1963, 1962, 1961, 1960, 1958, 1957, 1956, 1955, 1954, 1952, 1951, 1950, 1949, 1948, 1947, 1946, 1945, 1944, 1942, 1940, 1939, 1938, 1937, 1936, 1935, 1934, 1933, 1932, 1931, 1930, 1929, 1928, 1927, 1926, 1925, 1924, 1923, 1921, 1920
827 25TH ST	2014, 2009, 2004, 2003, 2001, 1999, 1996, 1995, 1994, 1992, 1990, 1986, 1985, 1981, 1980, 1976, 1972, 1971, 1969, 1967, 1966, 1964, 1963, 1961, 1960, 1957, 1956, 1955, 1952, 1951, 1950, 1949, 1947, 1946, 1945, 1944, 1942, 1939, 1938, 1937, 1936, 1935, 1934, 1933, 1932, 1931, 1930, 1929, 1928, 1927, 1926, 1925, 1924, 1923, 1921, 1920
827 26TH	2014, 2009, 2006, 2004, 2003, 2001, 2000, 1999, 1996, 1995, 1994, 1992, 1991, 1986, 1985, 1981, 1980, 1976, 1975, 1972, 1971, 1970, 1969, 1967, 1966, 1965, 1964, 1963, 1962, 1961, 1960, 1958, 1957, 1956, 1955, 1954, 1952, 1951, 1950, 1949, 1948, 1947, 1946, 1945, 1944, 1942, 1940, 1939, 1938, 1937, 1936, 1935, 1934, 1933, 1932, 1931, 1930, 1928, 1927, 1926, 1925, 1924, 1923, 1921, 1920
828 23RD ST	2014, 2009, 2004, 2003, 2001, 1999, 1996, 1995, 1994, 1992, 1990, 1986, 1985, 1981, 1976, 1972, 1971, 1969, 1967, 1966, 1964, 1963, 1961, 1960, 1957, 1956, 1955, 1952, 1951, 1950, 1949, 1947, 1946, 1945, 1944, 1942, 1939, 1938, 1937, 1935, 1934, 1932, 1931, 1930, 1929, 1928, 1927, 1926, 1925, 1924, 1923, 1921, 1920
828 23RD ST	2009, 2006, 2003, 2001, 2000, 1999, 1996, 1995, 1992, 1991, 1990, 1986, 1985, 1981, 1980, 1976, 1975, 1972, 1971, 1970, 1969, 1967, 1966, 1965, 1964, 1963, 1962, 1961, 1960, 1958, 1957, 1956, 1955, 1954, 1952, 1951, 1950, 1949, 1948, 1947, 1946, 1945, 1944, 1942, 1940, 1939, 1938, 1937, 1936, 1935, 1934, 1933, 1932, 1931, 1930, 1929, 1928, 1927, 1926, 1925, 1924, 1923, 1921, 1920
829 25TH ST	2014, 2009, 2006, 2004, 2003, 2001, 2000, 1999, 1996, 1995, 1994, 1992, 1991, 1990, 1986, 1985, 1981, 1976, 1975, 1972, 1971, 1969, 1967, 1966, 1965, 1963, 1962, 1961, 1958, 1957, 1956, 1955, 1952, 1951, 1949, 1948, 1947, 1946, 1945, 1944, 1942, 1940, 1939, 1938, 1937, 1936, 1935, 1934, 1933, 1932, 1931, 1930, 1929, 1928, 1927, 1926, 1925, 1924, 1923, 1921, 1920
829 26TH ST	2014, 2009, 2004, 2003, 2001, 1999, 1996, 1995, 1994, 1992, 1990, 1986, 1981, 1980, 1976, 1975, 1972, 1971, 1970, 1969, 1967, 1966, 1965, 1964, 1963, 1961, 1960, 1957, 1956, 1955, 1952, 1951, 1950, 1949, 1947, 1946, 1945, 1944, 1942, 1939, 1938, 1937, 1936, 1935, 1934, 1933, 1932, 1931, 1930, 1929, 1928, 1927, 1926, 1925, 1924, 1923, 1921, 1920

Address Researched	Address Not Identified in Research Source
829 26TH ST	2006, 2003, 2001, 2000, 1996, 1995, 1992, 1991, 1990, 1986, 1985, 1981, 1980, 1976, 1975, 1972, 1971, 1970, 1969, 1967, 1966, 1965, 1964, 1963, 1962, 1961, 1960, 1958, 1957, 1956, 1955, 1954, 1952, 1951, 1950, 1949, 1948, 1947, 1946, 1945, 1944, 1942, 1940, 1939, 1938, 1937, 1936, 1935, 1934, 1933, 1932, 1931, 1930, 1929, 1928, 1927, 1926, 1925, 1924, 1923, 1921, 1920
830 25TH ST	2014, 2009, 2006, 2004, 2003, 2001, 2000, 1999, 1996, 1995, 1994, 1992, 1991, 1990, 1986, 1981, 1980, 1975, 1972, 1971, 1969, 1967, 1966, 1965, 1963, 1962, 1961, 1960, 1958, 1957, 1956, 1955, 1954, 1952, 1951, 1950, 1949, 1948, 1947, 1946, 1945, 1944, 1942, 1940, 1939, 1938, 1937, 1936, 1935, 1934, 1933, 1932, 1931, 1930, 1929, 1928, 1927, 1926, 1925, 1924, 1923, 1921, 1920
830 26TH ST	2014, 2009, 2006, 2004, 2003, 2001, 1999, 1996, 1995, 1994, 1992, 1991, 1990, 1986, 1985, 1981, 1980, 1976, 1975, 1972, 1971, 1970, 1969, 1967, 1966, 1964, 1963, 1962, 1961, 1960, 1957, 1956, 1955, 1952, 1951, 1950, 1949, 1947, 1946, 1945, 1944, 1942, 1939, 1938, 1937, 1936, 1935, 1934, 1933, 1932, 1931, 1930, 1929, 1928, 1927, 1926, 1925, 1924, 1923, 1921, 1920
830 26TH ST	2006, 2003, 2001, 2000, 1996, 1995, 1994, 1992, 1991, 1990, 1986, 1985, 1981, 1980, 1976, 1975, 1972, 1971, 1970, 1969, 1967, 1966, 1965, 1964, 1963, 1962, 1961, 1960, 1958, 1957, 1956, 1955, 1954, 1952, 1951, 1950, 1949, 1948, 1947, 1946, 1945, 1944, 1942, 1940, 1939, 1938, 1937, 1936, 1935, 1934, 1933, 1932, 1931, 1930, 1929, 1928, 1927, 1926, 1925, 1924, 1923, 1921, 1920
831 25TH ST	2014, 2009, 2006, 2004, 2003, 2001, 2000, 1999, 1996, 1995, 1994, 1992, 1991, 1990, 1986, 1985, 1981, 1980, 1976, 1975, 1972, 1971, 1969, 1967, 1966, 1965, 1964, 1963, 1962, 1961, 1958, 1956, 1955, 1952, 1951, 1949, 1948, 1947, 1946, 1945, 1944, 1942, 1940, 1939, 1938, 1937, 1936, 1935, 1934, 1933, 1932, 1931, 1930, 1929, 1928, 1927, 1926, 1925, 1924, 1923, 1921, 1920
832 23RD ST	2014, 2009, 2004, 2003, 2001, 1999, 1996, 1995, 1994, 1992, 1991, 1990, 1986, 1985, 1981, 1976, 1972, 1971, 1969, 1967, 1966, 1964, 1963, 1961, 1960, 1957, 1956, 1955, 1952, 1951, 1950, 1949, 1947, 1946, 1945, 1944, 1942, 1939, 1938, 1937, 1935, 1934, 1932, 1931, 1930, 1929, 1927, 1926, 1925, 1924, 1923, 1921, 1920
832 23RD ST	2006, 2003, 2001, 2000, 1999, 1996, 1995, 1994, 1992, 1991, 1990, 1986, 1985, 1981, 1980, 1976, 1975, 1972, 1971, 1970, 1969, 1967, 1966, 1965, 1964, 1963, 1962, 1961, 1960, 1958, 1957, 1956, 1955, 1954, 1952, 1951, 1950, 1949, 1948, 1947, 1946, 1945, 1944, 1942, 1940, 1939, 1938, 1937, 1936, 1935, 1934, 1933, 1932, 1931, 1930, 1929, 1928, 1927, 1926, 1925, 1924, 1923, 1921, 1920
832 25TH ST	2006, 2003, 2001, 2000, 1996, 1995, 1994, 1992, 1991, 1990, 1986, 1985, 1981, 1980, 1976, 1975, 1972, 1971, 1970, 1969, 1967, 1966, 1965, 1964, 1963, 1962, 1961, 1960, 1958, 1957, 1956, 1955, 1954, 1952, 1951, 1950, 1949, 1948, 1947, 1946, 1945, 1944, 1942, 1940, 1939, 1938, 1937, 1936, 1935, 1934, 1933, 1932, 1931, 1930, 1929, 1928, 1927, 1926, 1925, 1924, 1923, 1921, 1920
832 25TH ST	2014, 2009, 2004, 2003, 2001, 1999, 1996, 1995, 1994, 1992, 1991, 1990, 1986, 1985, 1981, 1980, 1976, 1972, 1971, 1969, 1967, 1966, 1964, 1963, 1961, 1960, 1957, 1956, 1955, 1952, 1951, 1950, 1949, 1947, 1946, 1945, 1944, 1942, 1939, 1938, 1937, 1936, 1935, 1934, 1932, 1931, 1930, 1929, 1927, 1926, 1925, 1924, 1923, 1921, 1920
833 23RD ST	2014, 2009, 2004, 2003, 2001, 1999, 1996, 1995, 1994, 1992, 1991, 1990, 1986, 1981, 1976, 1972, 1971, 1969, 1967, 1966, 1964, 1963, 1961, 1960, 1957, 1956, 1955, 1952, 1951, 1950, 1949, 1947, 1946, 1945, 1944, 1942, 1939, 1938, 1937, 1936, 1935, 1934, 1933, 1932, 1931, 1930, 1929, 1928, 1927, 1926, 1925, 1924, 1923, 1921, 1920

Address Researched	Address Not Identified in Research Source
833 23RD ST	2006, 2003, 2001, 2000, 1996, 1995, 1994, 1992, 1991, 1990, 1986, 1985, 1981, 1980, 1976, 1975, 1972, 1971, 1970, 1969, 1967, 1966, 1965, 1964, 1963, 1962, 1961, 1960, 1958, 1957, 1956, 1955, 1954, 1952, 1951, 1950, 1949, 1948, 1947, 1946, 1945, 1944, 1942, 1940, 1939, 1938, 1937, 1936, 1935, 1934, 1933, 1932, 1931, 1930, 1929, 1928, 1927, 1926, 1925, 1924, 1923, 1921, 1920
833 23RD ST	2006, 2003, 2001, 2000, 1996, 1995, 1994, 1992, 1991, 1990, 1986, 1985, 1981, 1980, 1976, 1975, 1972, 1971, 1970, 1969, 1967, 1966, 1965, 1964, 1963, 1962, 1961, 1960, 1958, 1957, 1956, 1955, 1954, 1952, 1951, 1950, 1949, 1948, 1947, 1946, 1945, 1944, 1942, 1940, 1939, 1938, 1937, 1936, 1935, 1934, 1933, 1932, 1931, 1930, 1929, 1928, 1927, 1926, 1925, 1924, 1923, 1921, 1920
833 23rd Street	2014, 2009, 2004, 2003, 2001, 1999, 1996, 1995, 1994, 1992, 1991, 1990, 1986, 1981, 1976, 1972, 1971, 1969, 1967, 1966, 1964, 1963, 1961, 1960, 1957, 1956, 1955, 1952, 1951, 1950, 1949, 1947, 1946, 1945, 1944, 1942, 1939, 1938, 1937, 1936, 1935, 1934, 1933, 1932, 1931, 1930, 1929, 1928, 1927, 1926, 1925, 1924, 1923, 1921, 1920
833 25TH ST	2014, 2009, 2006, 2004, 2003, 2001, 1999, 1996, 1995, 1994, 1992, 1991, 1990, 1986, 1985, 1981, 1980, 1972, 1971, 1969, 1967, 1966, 1964, 1963, 1961, 1960, 1957, 1956, 1955, 1952, 1951, 1950, 1949, 1947, 1946, 1945, 1944, 1942, 1940, 1939, 1938, 1937, 1936, 1935, 1934, 1933, 1932, 1931, 1930, 1929, 1928, 1927, 1926, 1925, 1924, 1923, 1921, 1920
833 25TH ST	2006, 2003, 2001, 2000, 1996, 1995, 1994, 1992, 1991, 1990, 1986, 1985, 1981, 1980, 1976, 1975, 1972, 1971, 1970, 1969, 1967, 1966, 1965, 1964, 1963, 1962, 1961, 1960, 1958, 1957, 1956, 1955, 1954, 1952, 1951, 1950, 1949, 1948, 1947, 1946, 1945, 1944, 1942, 1940, 1939, 1938, 1937, 1936, 1935, 1934, 1933, 1932, 1931, 1930, 1929, 1928, 1927, 1926, 1925, 1924, 1923, 1921, 1920
834 25TH ST	2014, 2006, 2003, 2001, 2000, 1996, 1995, 1994, 1992, 1991, 1990, 1986, 1985, 1981, 1980, 1976, 1975, 1972, 1971, 1970, 1969, 1967, 1966, 1965, 1964, 1963, 1962, 1961, 1960, 1958, 1957, 1956, 1955, 1954, 1952, 1951, 1950, 1949, 1948, 1947, 1946, 1945, 1944, 1942, 1940, 1939, 1938, 1937, 1936, 1935, 1934, 1933, 1932, 1931, 1930, 1929, 1928, 1927, 1926, 1925, 1924, 1923, 1921, 1920
834 25TH ST	2014, 2009, 2006, 2004, 2003, 2001, 1999, 1996, 1995, 1994, 1992, 1991, 1990, 1986, 1981, 1980, 1976, 1972, 1971, 1969, 1967, 1966, 1963, 1961, 1956, 1955, 1952, 1951, 1950, 1949, 1947, 1946, 1945, 1944, 1942, 1939, 1938, 1937, 1936, 1935, 1934, 1933, 1932, 1931, 1930, 1929, 1928, 1927, 1926, 1925, 1924, 1923, 1921, 1920
835 25TH ST	2014, 2009, 2006, 2004, 2003, 2001, 2000, 1999, 1996, 1995, 1994, 1992, 1991, 1990, 1986, 1985, 1981, 1980, 1975, 1972, 1971, 1970, 1969, 1967, 1966, 1965, 1963, 1962, 1961, 1958, 1957, 1956, 1955, 1952, 1951, 1949, 1947, 1946, 1945, 1944, 1942, 1940, 1939, 1938, 1937, 1936, 1935, 1934, 1933, 1932, 1931, 1930, 1929, 1928, 1927, 1926, 1925, 1924, 1923, 1921, 1920
835 26TH ST	2014, 2009, 2006, 2004, 2003, 2001, 2000, 1999, 1996, 1995, 1994, 1992, 1991, 1990, 1986, 1985, 1981, 1980, 1976, 1975, 1972, 1971, 1970, 1969, 1967, 1966, 1964, 1963, 1962, 1961, 1960, 1958, 1957, 1956, 1955, 1954, 1952, 1951, 1950, 1949, 1948, 1947, 1946, 1945, 1944, 1942, 1940, 1939, 1938, 1937, 1936, 1935, 1934, 1933, 1932, 1931, 1930, 1929, 1928, 1927, 1926, 1925, 1924, 1923, 1921, 1920
836 25TH ST	2014, 2009, 2006, 2004, 2003, 2001, 2000, 1999, 1996, 1995, 1994, 1992, 1991, 1990, 1986, 1985, 1981, 1976, 1975, 1972, 1971, 1970, 1969, 1967, 1966, 1965, 1964, 1963, 1962, 1961, 1958, 1956, 1955, 1952, 1951, 1949, 1948, 1947, 1946, 1945, 1944, 1942, 1940, 1939, 1938, 1937, 1936, 1935, 1934, 1933, 1932, 1931, 1930, 1929, 1928, 1927, 1926, 1925, 1924, 1923, 1921, 1920

Address Researched	Address Not Identified in Research Source
837 23RD ST	2014, 2009, 2006, 2004, 2003, 2001, 2000, 1999, 1996, 1995, 1994, 1992, 1991, 1990, 1986, 1985, 1981, 1980, 1975, 1972, 1971, 1970, 1969, 1967, 1966, 1965, 1964, 1963, 1962, 1961, 1960, 1958, 1957, 1956, 1955, 1954, 1952, 1951, 1950, 1949, 1948, 1947, 1946, 1945, 1944, 1942, 1940, 1939, 1938, 1937, 1936, 1935, 1934, 1933, 1932, 1931, 1930, 1929, 1928, 1927, 1926, 1925, 1924, 1923, 1921, 1920
838 25TH ST	2014, 2009, 2004, 2003, 2001, 1999, 1996, 1995, 1994, 1992, 1991, 1990, 1986, 1985, 1981, 1980, 1976, 1975, 1972, 1971, 1970, 1969, 1967, 1966, 1965, 1964, 1963, 1961, 1960, 1957, 1956, 1955, 1952, 1951, 1950, 1949, 1947, 1946, 1945, 1944, 1942, 1939, 1938, 1937, 1936, 1935, 1934, 1933, 1932, 1931, 1930, 1929, 1928, 1927, 1926, 1925, 1924, 1923, 1921, 1920
838 25TH ST	2006, 2003, 2001, 2000, 1996, 1995, 1994, 1992, 1991, 1990, 1986, 1985, 1981, 1980, 1976, 1975, 1972, 1971, 1970, 1969, 1967, 1966, 1965, 1964, 1963, 1962, 1961, 1960, 1958, 1957, 1956, 1955, 1954, 1952, 1951, 1950, 1949, 1948, 1947, 1946, 1945, 1944, 1942, 1940, 1939, 1938, 1937, 1936, 1935, 1934, 1933, 1932, 1931, 1930, 1929, 1928, 1927, 1926, 1925, 1924, 1923, 1921, 1920
838 25TH ST	2006, 2003, 2001, 2000, 1996, 1995, 1994, 1992, 1991, 1990, 1986, 1985, 1981, 1980, 1976, 1975, 1972, 1971, 1970, 1969, 1967, 1966, 1965, 1964, 1963, 1962, 1961, 1960, 1958, 1957, 1956, 1955, 1954, 1952, 1951, 1950, 1949, 1948, 1947, 1946, 1945, 1944, 1942, 1940, 1939, 1938, 1937, 1936, 1935, 1934, 1933, 1932, 1931, 1930, 1929, 1928, 1927, 1926, 1925, 1924, 1923, 1921, 1920
838 25th Street	2014, 2009, 2004, 2003, 2001, 1999, 1996, 1995, 1994, 1992, 1991, 1990, 1986, 1985, 1981, 1980, 1976, 1975, 1972, 1971, 1970, 1969, 1967, 1966, 1965, 1964, 1963, 1961, 1960, 1957, 1956, 1955, 1952, 1951, 1950, 1949, 1947, 1946, 1945, 1944, 1942, 1939, 1938, 1937, 1936, 1935, 1934, 1933, 1932, 1931, 1930, 1929, 1928, 1927, 1926, 1925, 1924, 1923, 1921, 1920
838 26TH ST	2014, 2009, 2006, 2004, 2003, 2001, 2000, 1999, 1996, 1995, 1994, 1992, 1991, 1990, 1986, 1985, 1981, 1980, 1976, 1975, 1972, 1971, 1970, 1969, 1967, 1966, 1965, 1964, 1963, 1962, 1961, 1960, 1958, 1957, 1956, 1955, 1954, 1952, 1951, 1950, 1949, 1947, 1946, 1945, 1944, 1942, 1940, 1939, 1938, 1937, 1936, 1935, 1934, 1933, 1932, 1931, 1930, 1929, 1928, 1927, 1926, 1925, 1924, 1923, 1921, 1920
839 25TH ST	2014, 2009, 2006, 2004, 2003, 2001, 2000, 1999, 1996, 1995, 1994, 1992, 1991, 1990, 1986, 1981, 1976, 1972, 1971, 1969, 1967, 1966, 1964, 1963, 1961, 1960, 1957, 1956, 1955, 1952, 1951, 1950, 1949, 1947, 1946, 1945, 1944, 1942, 1939, 1938, 1937, 1936, 1935, 1934, 1932, 1931, 1930, 1929, 1927, 1926, 1925, 1924, 1923, 1921, 1920
839 25TH ST	2014, 2006, 2004, 2003, 2001, 2000, 1996, 1995, 1994, 1992, 1991, 1990, 1986, 1985, 1981, 1980, 1976, 1975, 1972, 1971, 1970, 1969, 1967, 1966, 1965, 1964, 1963, 1962, 1961, 1960, 1958, 1957, 1956, 1955, 1954, 1952, 1951, 1950, 1949, 1948, 1947, 1946, 1945, 1944, 1942, 1940, 1939, 1938, 1937, 1936, 1935, 1934, 1933, 1932, 1931, 1930, 1929, 1928, 1927, 1926, 1925, 1924, 1923, 1921, 1920
840 23RD ST	2006, 2003, 2001, 2000, 1996, 1995, 1994, 1992, 1991, 1990, 1986, 1985, 1981, 1980, 1976, 1975, 1972, 1971, 1970, 1969, 1967, 1966, 1965, 1964, 1963, 1962, 1961, 1960, 1958, 1957, 1956, 1955, 1954, 1952, 1951, 1950, 1949, 1948, 1947, 1946, 1945, 1944, 1942, 1940, 1939, 1938, 1937, 1936, 1935, 1934, 1933, 1932, 1931, 1930, 1929, 1928, 1927, 1926, 1925, 1924, 1923, 1921, 1920
840 23RD ST	2014, 2009, 2004, 2003, 2001, 1999, 1996, 1995, 1994, 1992, 1991, 1990, 1986, 1985, 1981, 1976, 1975, 1972, 1971, 1969, 1967, 1966, 1964, 1963, 1961, 1960, 1957, 1956, 1955, 1952, 1951, 1950, 1949, 1947, 1946, 1945, 1944, 1942, 1939, 1938, 1937, 1936, 1935, 1934, 1933, 1932, 1931, 1930, 1929, 1928, 1927, 1926, 1925, 1924, 1923, 1921, 1920

Address Researched	Address Not Identified in Research Source			
840 25TH ST	2014, 2009, 2006, 2004, 2003, 2001, 2000, 1999, 1996, 1995, 1994, 1992, 1991, 1990, 1986, 1985, 1981, 1980, 1976, 1975, 1972, 1971, 1970, 1969, 1967, 1966, 1965, 1963, 1962, 1961, 1958, 1956, 1955, 1952, 1951, 1949, 1948, 1947, 1946, 1945, 1944, 1942, 1940, 1939, 1938, 1937, 1936, 1935, 1934, 1933, 1932, 1931, 1930, 1929, 1928, 1927, 1926, 1925, 1924, 1923, 1921, 1920			
841 23RD ST	2014, 2009, 2004, 2003, 2001, 1999, 1996, 1995, 1994, 1992, 1991, 1990, 1986, 1985, 1981, 1980, 1975, 1972, 1971, 1970, 1969, 1967, 1966, 1964, 1963, 1961, 1960, 1957, 1956, 1955, 1952, 1951, 1950, 1949, 1947, 1946, 1945, 1944, 1942, 1939, 1938, 1937, 1935, 1934, 1932, 1931, 1930, 1929, 1928, 1927, 1926, 1925, 1924, 1923, 1921, 1920			
841 23RD ST	2006, 2003, 2001, 2000, 1996, 1995, 1994, 1992, 1991, 1990, 1986, 1985, 1981, 1980, 1976, 1975, 1972, 1971, 1970, 1969, 1967, 1966, 1965, 1964, 1963, 1962, 1961, 1960, 1958, 1957, 1956, 1955, 1954, 1952, 1951, 1950, 1949, 1948, 1947, 1946, 1945, 1944, 1942, 1940, 1939, 1938, 1937, 1936, 1935, 1934, 1933, 1932, 1931, 1930, 1929, 1928, 1927, 1926, 1925, 1924, 1923, 1921, 1920			
841 25TH ST	2014, 2009, 2006, 2004, 2003, 2001, 2000, 1999, 1996, 1995, 1994, 1992, 1991, 1990, 1986, 1981, 1975, 1972, 1971, 1969, 1967, 1966, 1965, 1963, 1962, 1961, 1960, 1958, 1956, 1955, 1952, 1951, 1949, 1948, 1947, 1946, 1945, 1944, 1942, 1940, 1939, 1938, 1937, 1936, 1935, 1934, 1933, 1932, 1931, 1930, 1929, 1928, 1927, 1926, 1925, 1924, 1923, 1921, 1920			
842 1/2 25TH ST	2014, 2009, 2006, 2004, 2003, 2001, 2000, 1999, 1996, 1995, 1994, 1992, 1991, 1990, 1986, 1985, 1981, 1980, 1976, 1975, 1972, 1971, 1970, 1969, 1967, 1966, 1965, 1964, 1963, 1962, 1961, 1960, 1958, 1957, 1956, 1955, 1954, 1952, 1951, 1950, 1949, 1948, 1947, 1946, 1945, 1944, 1942, 1940, 1939, 1938, 1937, 1935, 1934, 1933, 1932, 1931, 1930, 1929, 1928, 1927, 1926, 1925, 1924, 1923, 1921, 1920			
842 25TH ST	2014, 2009, 2006, 2004, 2003, 2001, 2000, 1999, 1996, 1995, 1994, 1992, 1991, 1990, 1986, 1985, 1981, 1980, 1976, 1975, 1972, 1971, 1970, 1969, 1967, 1966, 1965, 1964, 1963, 1962, 1961, 1960, 1958, 1957, 1956, 1955, 1954, 1952, 1951, 1950, 1949, 1948, 1947, 1946, 1945, 1944, 1942, 1939, 1938, 1937, 1935, 1934, 1932, 1931, 1930, 1929, 1927, 1926, 1925, 1924, 1923, 1921, 1920			
843 23RD ST	2014, 2009, 2004, 2003, 2001, 1999, 1996, 1995, 1994, 1992, 1990, 1986, 1981, 1976, 1972, 1971, 1969, 1967, 1966, 1964, 1963, 1961, 1960, 1957, 1956, 1955, 1952, 1951, 1950, 1949, 1947, 1946, 1945, 1944, 1942, 1939, 1938, 1937, 1935, 1934, 1932, 1931, 1930, 1929, 1927, 1926, 1925, 1924, 1923, 1921, 1920			
843 23RD ST	2006, 2003, 2001, 2000, 1996, 1995, 1992, 1991, 1990, 1986, 1985, 1981, 1980, 1976, 1975, 1972, 1971, 1970, 1969, 1967, 1966, 1965, 1964, 1963, 1962, 1961, 1960, 1958, 1957, 1956, 1955, 1954, 1952, 1951, 1950, 1949, 1948, 1947, 1946, 1945, 1944, 1942, 1940, 1939, 1938, 1937, 1936, 1935, 1934, 1933, 1932, 1931, 1930, 1929, 1928, 1927, 1926, 1925, 1924, 1923, 1921, 1920			
843 25TH ST	2006, 2003, 2001, 2000, 1996, 1995, 1994, 1992, 1991, 1990, 1986, 1985, 1981, 1980, 1976, 1975, 1972, 1971, 1970, 1969, 1967, 1966, 1965, 1964, 1963, 1962, 1961, 1960, 1958, 1957, 1956, 1955, 1954, 1952, 1951, 1950, 1949, 1948, 1947, 1946, 1945, 1944, 1942, 1940, 1939, 1938, 1937, 1936, 1935, 1934, 1933, 1932, 1931, 1930, 1929, 1928, 1927, 1926, 1925, 1924, 1923, 1921, 1920			
843 25TH ST	2014, 2009, 2004, 2003, 2001, 1999, 1996, 1995, 1994, 1992, 1991, 1990, 1986, 1985, 1981, 1980, 1976, 1975, 1972, 1971, 1970, 1969, 1967, 1966, 1964, 1963, 1962, 1961, 1960, 1957, 1956, 1955, 1952, 1951, 1950, 1949, 1947, 1946, 1945, 1944, 1942, 1939, 1938, 1937, 1935, 1934, 1932, 1931, 1930, 1929, 1927, 1926, 1925, 1924, 1923, 1921, 1920			

Address Researched	Address Not Identified in Research Source
844 23RD ST	2014, 2009, 2004, 2003, 2001, 1999, 1996, 1995, 1994, 1992, 1990, 1986, 1985, 1981, 1976, 1972, 1971, 1969, 1967, 1966, 1964, 1963, 1961, 1960, 1957, 1956, 1955, 1952, 1951, 1950, 1949, 1947, 1946, 1945, 1944, 1942, 1939, 1938, 1937, 1935, 1934, 1932, 1931, 1930, 1929, 1927, 1926, 1925, 1924, 1923, 1921, 1920
844 23RD ST	2006, 2003, 2001, 2000, 1996, 1995, 1992, 1991, 1990, 1986, 1985, 1981, 1980, 1976, 1975, 1972, 1971, 1970, 1969, 1967, 1966, 1965, 1964, 1963, 1962, 1961, 1960, 1958, 1957, 1956, 1955, 1954, 1952, 1951, 1950, 1949, 1948, 1947, 1946, 1945, 1944, 1942, 1940, 1939, 1938, 1937, 1936, 1935, 1934, 1933, 1932, 1931, 1930, 1929, 1928, 1927, 1926, 1925, 1924, 1923, 1921, 1920
844 25TH ST	2006, 2003, 2001, 2000, 1996, 1995, 1992, 1991, 1990, 1986, 1985, 1981, 1980, 1976, 1975, 1972, 1971, 1970, 1969, 1967, 1966, 1965, 1964, 1963, 1962, 1961, 1960, 1958, 1957, 1956, 1955, 1954, 1952, 1951, 1950, 1949, 1948, 1947, 1946, 1945, 1944, 1942, 1940, 1939, 1938, 1937, 1936, 1935, 1934, 1933, 1932, 1931, 1930, 1929, 1928, 1927, 1926, 1925, 1924, 1923, 1921, 1920
844 25TH ST	2014, 2009, 2004, 2003, 2001, 1999, 1996, 1995, 1994, 1992, 1990, 1986, 1981, 1976, 1975, 1972, 1971, 1969, 1967, 1966, 1964, 1963, 1961, 1960, 1957, 1956, 1955, 1952, 1951, 1950, 1949, 1947, 1946, 1945, 1944, 1942, 1939, 1938, 1937, 1936, 1935, 1934, 1933, 1932, 1931, 1930, 1929, 1928, 1927, 1926, 1925, 1924, 1923, 1921, 1920
846 25TH ST	2014, 2009, 2006, 2004, 2003, 2001, 2000, 1999, 1996, 1995, 1994, 1992, 1991, 1990, 1986, 1985, 1981, 1980, 1976, 1972, 1971, 1969, 1967, 1966, 1965, 1963, 1962, 1961, 1958, 1956, 1955, 1952, 1951, 1949, 1948, 1947, 1946, 1945, 1944, 1942, 1940, 1939, 1938, 1937, 1936, 1935, 1934, 1933, 1932, 1931, 1930, 1929, 1928, 1927, 1926, 1925, 1924, 1923, 1921, 1920
847 23RD ST	2014, 2009, 2004, 2003, 2001, 1999, 1996, 1995, 1994, 1992, 1991, 1990, 1986, 1985, 1981, 1976, 1975, 1972, 1971, 1969, 1967, 1966, 1964, 1963, 1961, 1960, 1957, 1956, 1955, 1952, 1951, 1950, 1949, 1947, 1946, 1945, 1944, 1942, 1939, 1938, 1937, 1936, 1935, 1934, 1933, 1932, 1931, 1930, 1929, 1928, 1927, 1926, 1925, 1924, 1923, 1921, 1920
847 23RD ST	2006, 2003, 2001, 2000, 1996, 1995, 1994, 1992, 1991, 1990, 1986, 1985, 1981, 1980, 1976, 1975, 1972, 1971, 1970, 1969, 1967, 1966, 1965, 1964, 1963, 1962, 1961, 1960, 1958, 1957, 1956, 1955, 1954, 1952, 1951, 1950, 1949, 1948, 1947, 1946, 1945, 1944, 1942, 1940, 1939, 1938, 1937, 1936, 1935, 1934, 1933, 1932, 1931, 1930, 1929, 1928, 1927, 1926, 1925, 1924, 1923, 1921, 1920
847 25TH ST	2014, 2009, 2006, 2004, 2003, 2001, 2000, 1999, 1996, 1995, 1994, 1992, 1991, 1990, 1986, 1985, 1981, 1980, 1975, 1972, 1971, 1970, 1969, 1967, 1966, 1965, 1964, 1963, 1962, 1961, 1960, 1958, 1957, 1956, 1955, 1954, 1952, 1951, 1950, 1949, 1948, 1947, 1946, 1945, 1944, 1942, 1940, 1939, 1938, 1937, 1936, 1935, 1934, 1933, 1932, 1931, 1930, 1929, 1928, 1927, 1926, 1925, 1924, 1923, 1921, 1920
848 23RD ST	2014, 2009, 2004, 2003, 2001, 1999, 1996, 1995, 1994, 1992, 1990, 1986, 1981, 1976, 1972, 1971, 1969, 1967, 1966, 1963, 1961, 1956, 1955, 1952, 1951, 1950, 1949, 1947, 1946, 1945, 1944, 1942, 1939, 1938, 1937, 1935, 1934, 1933, 1932, 1931, 1930, 1929, 1928, 1927, 1926, 1925, 1924, 1923, 1921, 1920
848 23RD ST	2006, 2003, 2001, 2000, 1996, 1995, 1992, 1991, 1990, 1986, 1985, 1981, 1980, 1976, 1975, 1972, 1971, 1970, 1969, 1967, 1966, 1965, 1964, 1963, 1962, 1961, 1960, 1958, 1957, 1956, 1955, 1954, 1952, 1951, 1950, 1949, 1948, 1947, 1946, 1945, 1944, 1942, 1940, 1939, 1938, 1937, 1936, 1935, 1934, 1933, 1932, 1931, 1930, 1929, 1928, 1927, 1926, 1925, 1924, 1923, 1921, 1920

Address Researched	Address Not Identified in Research Source			
848 25TH ST	2006, 2003, 2001, 2000, 1996, 1995, 1992, 1991, 1990, 1986, 1985, 1981, 1980, 1976, 1975, 1972, 1971, 1970, 1969, 1967, 1966, 1965, 1964, 1963, 1962, 1961, 1960, 1958, 1957, 1956, 1955, 1954, 1952, 1951, 1950, 1949, 1948, 1947, 1946, 1945, 1944, 1942, 1940, 1939, 1938, 1937, 1936, 1935, 1934, 1933, 1932, 1931, 1930, 1929, 1928, 1927, 1926, 1925, 1924, 1923, 1921, 1920			
848 25TH ST	2014, 2009, 2004, 2003, 2001, 1999, 1996, 1995, 1994, 1992, 1990, 1986, 1981, 1976, 1972, 1971, 1969, 1967, 1966, 1964, 1963, 1961, 1956, 1955, 1952, 1951, 1949, 1947, 1946, 1945, 1944, 1942, 1940, 1939, 1938, 1937, 1936, 1935, 1934, 1933, 1932, 1931, 1930, 1929, 1928, 1927, 1926, 1925, 1924, 1923, 1921, 1920			
849 23RD ST	2014, 2009, 2006, 2004, 2003, 2001, 2000, 1999, 1996, 1995, 1994, 1992, 1991, 1990, 1986, 1985, 1981, 1980, 1975, 1972, 1971, 1970, 1969, 1967, 1966, 1965, 1964, 1963, 1962, 1961, 1960, 1958, 1957, 1956, 1955, 1954, 1952, 1951, 1950, 1949, 1948, 1947, 1946, 1945, 1944, 1942, 1940, 1939, 1938, 1937, 1936, 1935, 1934, 1933, 1932, 1931, 1930, 1929, 1928, 1927, 1926, 1925, 1924, 1923, 1921, 1920			
849 25TH ST	2014, 2009, 2006, 2004, 2003, 2001, 1999, 1996, 1995, 1994, 1992, 1991, 1990, 1986, 1985, 1981, 1976, 1975, 1972, 1971, 1969, 1967, 1966, 1964, 1963, 1961, 1960, 1957, 1956, 1955, 1952, 1951, 1950, 1949, 1947, 1946, 1945, 1944, 1942, 1939, 1938, 1937, 1935, 1934, 1932, 1931, 1930, 1929, 1927, 1926, 1925, 1924, 1923, 1921, 1920			
849 25TH ST	2006, 2003, 2001, 2000, 1996, 1995, 1994, 1992, 1991, 1990, 1986, 1985, 1981, 1980, 1976, 1975, 1972, 1971, 1970, 1969, 1967, 1966, 1965, 1964, 1963, 1962, 1961, 1960, 1958, 1957, 1956, 1955, 1954, 1952, 1951, 1950, 1949, 1948, 1947, 1946, 1945, 1944, 1942, 1940, 1939, 1938, 1937, 1936, 1935, 1934, 1933, 1932, 1931, 1930, 1929, 1928, 1927, 1926, 1925, 1924, 1923, 1921, 1920			
850 25TH ST	2014, 2009, 2006, 2004, 2003, 2001, 2000, 1999, 1996, 1995, 1994, 1992, 1991, 1990, 1986, 1985, 1981, 1980, 1972, 1971, 1970, 1969, 1967, 1966, 1965, 1963, 1962, 1961, 1958, 1956, 1955, 1952, 1951, 1949, 1948, 1947, 1946, 1945, 1944, 1942, 1940, 1939, 1938, 1937, 1936, 1935, 1934, 1933, 1932, 1931, 1930, 1929, 1928, 1927, 1926, 1925, 1924, 1923, 1921, 1920			
852 25TH ST	2014, 2009, 2006, 2004, 2003, 2001, 2000, 1999, 1996, 1995, 1994, 1992, 1991, 1990, 1986, 1981, 1976, 1975, 1972, 1971, 1969, 1967, 1966, 1965, 1963, 1962, 1961, 1960, 1958, 1956, 1955, 1954, 1952, 1951, 1949, 1948, 1947, 1946, 1945, 1944, 1942, 1940, 1939, 1938, 1937, 1936, 1935, 1934, 1933, 1932, 1931, 1930, 1929, 1928, 1927, 1926, 1925, 1924, 1923, 1921, 1920			
853 23RD ST	2014, 2009, 2004, 2003, 2001, 1999, 1996, 1995, 1994, 1992, 1990, 1986, 1985, 1981, 1976, 1975, 1972, 1971, 1969, 1967, 1966, 1965, 1964, 1963, 1961, 1960, 1957, 1956, 1955, 1952, 1951, 1950, 1949, 1947, 1946, 1945, 1944, 1942, 1939, 1938, 1937, 1935, 1934, 1932, 1931, 1930, 1929, 1927, 1926, 1925, 1924, 1923, 1921, 1920			
853 23RD ST	2006, 2003, 2001, 2000, 1996, 1995, 1994, 1992, 1991, 1990, 1986, 1985, 1981, 1980, 1976, 1975, 1972, 1971, 1970, 1969, 1967, 1966, 1965, 1964, 1963, 1962, 1961, 1960, 1958, 1957, 1956, 1955, 1954, 1952, 1951, 1950, 1949, 1948, 1947, 1946, 1945, 1944, 1942, 1940, 1939, 1938, 1937, 1936, 1935, 1934, 1933, 1932, 1931, 1930, 1929, 1928, 1927, 1926, 1925, 1924, 1923, 1921, 1920			
853 25TH ST	2006, 2003, 2001, 2000, 1996, 1995, 1994, 1992, 1991, 1990, 1986, 1985, 1981, 1980, 1976, 1975, 1972, 1971, 1970, 1969, 1967, 1966, 1965, 1964, 1963, 1962, 1961, 1960, 1958, 1957, 1956, 1955, 1954, 1952, 1951, 1950, 1949, 1948, 1947, 1946, 1945, 1944, 1942, 1940, 1939, 1938, 1937, 1936, 1935, 1934, 1933, 1932, 1931, 1930, 1929, 1928, 1927, 1926, 1925, 1924, 1923, 1921, 1920			

Address Researched	Address Not Identified in Research Source
853 25TH ST	2014, 2009, 2006, 2004, 2003, 2001, 1999, 1996, 1995, 1994, 1992, 1991, 1990, 1986, 1985, 1981, 1976, 1972, 1971, 1969, 1967, 1966, 1965, 1963, 1961, 1956, 1955, 1952, 1951, 1949, 1947, 1946, 1945, 1944, 1942, 1939, 1938, 1937, 1936, 1935, 1934, 1933, 1932, 1931, 1930, 1929, 1928, 1927, 1926, 1925, 1924, 1923, 1921, 1920
854 23RD ST	2014, 2009, 2004, 2003, 2001, 1999, 1996, 1995, 1994, 1992, 1991, 1990, 1986, 1985, 1981, 1976, 1972, 1971, 1969, 1967, 1966, 1964, 1963, 1961, 1960, 1957, 1956, 1955, 1952, 1951, 1950, 1949, 1947, 1946, 1945, 1944, 1942, 1939, 1938, 1937, 1935, 1934, 1932, 1931, 1930, 1929, 1927, 1926, 1925, 1924, 1923, 1921, 1920
854 23RD ST	2006, 2003, 2001, 2000, 1996, 1995, 1992, 1991, 1990, 1986, 1985, 1981, 1980, 1976, 1975, 1972, 1971, 1970, 1969, 1967, 1966, 1965, 1964, 1963, 1962, 1961, 1960, 1958, 1957, 1956, 1955, 1954, 1952, 1951, 1950, 1949, 1948, 1947, 1946, 1945, 1944, 1942, 1940, 1939, 1938, 1937, 1936, 1935, 1934, 1933, 1932, 1931, 1930, 1929, 1928, 1927, 1926, 1925, 1924, 1923, 1921, 1920
854 25TH ST	2006, 2003, 2001, 2000, 1996, 1995, 1992, 1991, 1990, 1986, 1985, 1981, 1980, 1976, 1975, 1972, 1971, 1970, 1969, 1967, 1966, 1965, 1964, 1963, 1962, 1961, 1960, 1958, 1957, 1956, 1955, 1954, 1952, 1951, 1950, 1949, 1948, 1947, 1946, 1945, 1944, 1942, 1940, 1939, 1938, 1937, 1936, 1935, 1934, 1933, 1932, 1931, 1930, 1929, 1928, 1927, 1926, 1925, 1924, 1923, 1921, 1920
854 25TH ST	2014, 2009, 2004, 2003, 2001, 1999, 1996, 1995, 1994, 1992, 1990, 1986, 1981, 1976, 1972, 1971, 1970, 1969, 1967, 1966, 1964, 1963, 1961, 1960, 1957, 1956, 1955, 1952, 1951, 1950, 1949, 1947, 1946, 1945, 1944, 1942, 1939, 1938, 1937, 1935, 1934, 1933, 1932, 1931, 1930, 1929, 1927, 1926, 1925, 1924, 1923, 1921, 1920
856 23RD ST	2014, 2009, 2006, 2004, 2003, 2001, 2000, 1999, 1996, 1995, 1994, 1992, 1991, 1990, 1986, 1985, 1981, 1980, 1975, 1972, 1971, 1970, 1969, 1967, 1966, 1965, 1964, 1963, 1962, 1961, 1960, 1958, 1957, 1956, 1955, 1954, 1952, 1951, 1950, 1949, 1948, 1947, 1946, 1945, 1944, 1942, 1940, 1939, 1938, 1937, 1936, 1935, 1934, 1933, 1932, 1931, 1930, 1929, 1928, 1927, 1926, 1925, 1924, 1923, 1921, 1920
856 25TH	2014, 2009, 2006, 2004, 2003, 2001, 2000, 1999, 1996, 1995, 1994, 1992, 1991, 1986, 1985, 1981, 1980, 1976, 1975, 1972, 1971, 1970, 1969, 1967, 1966, 1965, 1964, 1963, 1962, 1961, 1960, 1958, 1957, 1956, 1955, 1954, 1952, 1951, 1950, 1949, 1948, 1947, 1946, 1945, 1944, 1942, 1940, 1939, 1938, 1937, 1936, 1935, 1934, 1933, 1932, 1931, 1930, 1929, 1928, 1927, 1926, 1925, 1924, 1923, 1921, 1920
858 25TH ST	2014, 2009, 2004, 2003, 2001, 1999, 1996, 1995, 1994, 1992, 1991, 1990, 1986, 1985, 1981, 1980, 1976, 1975, 1972, 1971, 1969, 1967, 1966, 1964, 1963, 1961, 1960, 1957, 1956, 1955, 1952, 1951, 1950, 1949, 1947, 1946, 1945, 1944, 1942, 1939, 1938, 1937, 1935, 1934, 1932, 1931, 1930, 1929, 1928, 1927, 1926, 1925, 1924, 1923, 1921, 1920
858 25TH ST	2006, 2003, 2001, 2000, 1996, 1995, 1994, 1992, 1991, 1990, 1986, 1985, 1981, 1980, 1976, 1975, 1972, 1971, 1970, 1969, 1967, 1966, 1965, 1964, 1963, 1962, 1961, 1960, 1958, 1957, 1956, 1955, 1954, 1952, 1951, 1950, 1949, 1948, 1947, 1946, 1945, 1944, 1942, 1940, 1939, 1938, 1937, 1936, 1935, 1934, 1933, 1932, 1931, 1930, 1929, 1928, 1927, 1926, 1925, 1924, 1923, 1921, 1920
859 23RD ST	2006, 2003, 2001, 2000, 1996, 1995, 1992, 1991, 1990, 1986, 1985, 1981, 1980, 1976, 1975, 1972, 1971, 1970, 1969, 1967, 1966, 1965, 1964, 1963, 1962, 1961, 1960, 1958, 1957, 1956, 1955, 1954, 1952, 1951, 1950, 1949, 1948, 1947, 1946, 1945, 1944, 1942, 1940, 1939, 1938, 1937, 1936, 1935, 1934, 1933, 1932, 1931, 1930, 1929, 1928, 1927, 1926, 1925, 1924, 1923, 1921, 1920

Address Researched	Address Not Identified in Research Source
859 23RD ST	2014, 2009, 2006, 2004, 2003, 2001, 1999, 1996, 1995, 1994, 1992, 1990, 1986, 1981, 1976, 1975, 1972, 1971, 1969, 1967, 1966, 1964, 1963, 1961, 1960, 1957, 1956, 1955, 1952, 1951, 1950, 1949, 1947, 1946, 1945, 1944, 1942, 1940, 1939, 1938, 1937, 1936, 1935, 1934, 1933, 1932, 1931, 1930, 1929, 1928, 1927, 1926, 1925, 1924, 1923, 1921, 1920
859 25TH ST	2014, 2009, 2004, 2003, 2001, 1999, 1996, 1995, 1994, 1992, 1991, 1990, 1986, 1985, 1981, 1980, 1976, 1972, 1971, 1969, 1967, 1966, 1964, 1963, 1961, 1960, 1957, 1956, 1955, 1952, 1951, 1950, 1949, 1947, 1946, 1945, 1944, 1942, 1939, 1938, 1937, 1935, 1934, 1932, 1931, 1930, 1929, 1927, 1926, 1925, 1924, 1923, 1921, 1920
859 25TH ST	2006, 2003, 2001, 2000, 1996, 1995, 1994, 1992, 1991, 1990, 1986, 1985, 1981, 1980, 1976, 1975, 1972, 1971, 1970, 1969, 1967, 1966, 1965, 1964, 1963, 1962, 1961, 1960, 1958, 1957, 1956, 1955, 1954, 1952, 1951, 1950, 1949, 1948, 1947, 1946, 1945, 1944, 1942, 1940, 1939, 1938, 1937, 1936, 1935, 1934, 1933, 1932, 1931, 1930, 1929, 1928, 1927, 1926, 1925, 1924, 1923, 1921, 1920
860 23RD ST	2006, 2003, 2001, 2000, 1996, 1995, 1992, 1991, 1990, 1986, 1985, 1981, 1980, 1976, 1975, 1972, 1971, 1970, 1969, 1967, 1966, 1965, 1964, 1963, 1962, 1961, 1960, 1958, 1957, 1956, 1955, 1954, 1952, 1951, 1950, 1949, 1948, 1947, 1946, 1945, 1944, 1942, 1940, 1939, 1938, 1937, 1936, 1935, 1934, 1933, 1932, 1931, 1930, 1929, 1928, 1927, 1926, 1925, 1924, 1923, 1921, 1920
860 23RD ST	2014, 2009, 2004, 2003, 2001, 1999, 1996, 1995, 1994, 1992, 1990, 1986, 1981, 1976, 1975, 1972, 1971, 1970, 1969, 1967, 1966, 1964, 1963, 1961, 1960, 1957, 1956, 1955, 1952, 1951, 1950, 1949, 1947, 1946, 1945, 1944, 1942, 1940, 1939, 1938, 1937, 1936, 1935, 1934, 1933, 1932, 1931, 1930, 1929, 1928, 1927, 1926, 1925, 1924, 1923, 1921, 1920
867 25TH	2014, 2009, 2006, 2004, 2003, 2001, 2000, 1999, 1996, 1994, 1992, 1991, 1986, 1985, 1981, 1980, 1976, 1975, 1972, 1971, 1970, 1969, 1967, 1966, 1965, 1964, 1963, 1962, 1961, 1960, 1958, 1957, 1956, 1955, 1954, 1952, 1951, 1950, 1949, 1948, 1947, 1946, 1945, 1944, 1942, 1940, 1939, 1938, 1937, 1936, 1935, 1934, 1933, 1932, 1931, 1930, 1929, 1928, 1927, 1926, 1925, 1924, 1923, 1921, 1920
867 25TH ST	2014, 2009, 2006, 2004, 2003, 2001, 2000, 1999, 1996, 1995, 1994, 1992, 1991, 1990, 1986, 1985, 1981, 1976, 1972, 1971, 1970, 1969, 1967, 1966, 1965, 1963, 1962, 1961, 1958, 1956, 1955, 1952, 1951, 1949, 1948, 1947, 1946, 1945, 1944, 1942, 1940, 1939, 1938, 1937, 1936, 1935, 1934, 1933, 1932, 1931, 1930, 1929, 1928, 1927, 1926, 1925, 1924, 1923, 1921, 1920
872 25TH ST	2014, 2009, 2006, 2004, 2003, 2001, 2000, 1999, 1996, 1995, 1994, 1992, 1991, 1990, 1986, 1985, 1981, 1980, 1976, 1975, 1972, 1971, 1969, 1967, 1966, 1965, 1964, 1963, 1962, 1961, 1960, 1958, 1956, 1955, 1952, 1951, 1950, 1949, 1948, 1947, 1946, 1945, 1944, 1942, 1940, 1939, 1938, 1937, 1936, 1935, 1934, 1933, 1932, 1931, 1930, 1929, 1928, 1927, 1926, 1925, 1924, 1923, 1921, 1920
873 25TH ST	2014, 2009, 2006, 2004, 2003, 2001, 2000, 1999, 1996, 1995, 1994, 1992, 1991, 1990, 1986, 1985, 1981, 1976, 1975, 1972, 1971, 1970, 1969, 1967, 1966, 1965, 1963, 1962, 1961, 1960, 1958, 1956, 1955, 1954, 1952, 1951, 1949, 1948, 1947, 1946, 1945, 1944, 1942, 1940, 1939, 1938, 1937, 1936, 1935, 1934, 1933, 1932, 1931, 1930, 1929, 1928, 1927, 1926, 1925, 1924, 1923, 1921, 1920
875 25TH	2014, 2009, 2006, 2004, 2003, 2001, 2000, 1999, 1996, 1994, 1992, 1991, 1990, 1986, 1985, 1981, 1980, 1976, 1975, 1972, 1971, 1970, 1969, 1967, 1966, 1965, 1964, 1963, 1962, 1961, 1960, 1958, 1957, 1956, 1955, 1954, 1952, 1951, 1950, 1949, 1948, 1947, 1946, 1945, 1944, 1942, 1940, 1939, 1938, 1937, 1936, 1935, 1934, 1933, 1932, 1931, 1930, 1929, 1928, 1927, 1926, 1925, 1924, 1923, 1921, 1920

Address Researched	Address Not Identified in Research Source
875 25TH ST	2014, 2009, 2006, 2004, 2003, 2001, 2000, 1999, 1996, 1995, 1994, 1992, 1991, 1990, 1986, 1985, 1981, 1980, 1976, 1975, 1972, 1971, 1969, 1967, 1966, 1965, 1963, 1962, 1961, 1958, 1956, 1955, 1952, 1951, 1949, 1948, 1947, 1946, 1945, 1944, 1942, 1940, 1939, 1938, 1937, 1936, 1935, 1934, 1933, 1932, 1931, 1930, 1929, 1928, 1927, 1926, 1925, 1924, 1923, 1921, 1920
876 25TH ST	2014, 2009, 2006, 2004, 2003, 2001, 2000, 1999, 1996, 1995, 1994, 1992, 1991, 1990, 1986, 1985, 1981, 1976, 1975, 1972, 1971, 1969, 1967, 1966, 1965, 1963, 1962, 1961, 1958, 1957, 1956, 1955, 1952, 1951, 1950, 1949, 1948, 1947, 1946, 1945, 1944, 1942, 1940, 1939, 1938, 1937, 1936, 1935, 1934, 1933, 1932, 1931, 1930, 1929, 1928, 1927, 1926, 1925, 1924, 1923, 1921, 1920
878 23RD ST	2014, 2009, 2006, 2004, 2003, 2001, 2000, 1999, 1996, 1995, 1994, 1992, 1991, 1990, 1986, 1985, 1981, 1980, 1976, 1975, 1972, 1971, 1969, 1967, 1966, 1965, 1963, 1962, 1961, 1958, 1956, 1955, 1952, 1951, 1950, 1949, 1948, 1947, 1946, 1945, 1944, 1942, 1940, 1939, 1938, 1937, 1936, 1935, 1934, 1933, 1932, 1931, 1930, 1929, 1928, 1927, 1926, 1925, 1924, 1923, 1921, 1920
878 25TH	2014, 2009, 2006, 2004, 2003, 2001, 2000, 1999, 1996, 1994, 1992, 1991, 1986, 1985, 1981, 1980, 1976, 1975, 1972, 1971, 1970, 1969, 1967, 1966, 1965, 1964, 1963, 1962, 1961, 1960, 1958, 1957, 1956, 1955, 1954, 1952, 1951, 1950, 1949, 1948, 1947, 1946, 1945, 1944, 1942, 1940, 1939, 1938, 1937, 1936, 1935, 1934, 1933, 1932, 1931, 1930, 1929, 1928, 1927, 1926, 1925, 1924, 1923, 1921, 1920
879 25TH	2014, 2009, 2006, 2004, 2003, 2001, 2000, 1999, 1996, 1995, 1994, 1992, 1991, 1986, 1985, 1981, 1980, 1976, 1975, 1972, 1971, 1970, 1969, 1967, 1966, 1965, 1964, 1963, 1962, 1961, 1960, 1958, 1957, 1956, 1955, 1954, 1952, 1951, 1950, 1949, 1948, 1947, 1946, 1945, 1944, 1942, 1940, 1939, 1938, 1937, 1936, 1935, 1934, 1933, 1932, 1931, 1930, 1929, 1928, 1927, 1926, 1925, 1924, 1923, 1921, 1920
879 25TH ST	2014, 2009, 2006, 2004, 2003, 2001, 2000, 1999, 1996, 1995, 1994, 1992, 1991, 1990, 1986, 1981, 1976, 1972, 1971, 1969, 1967, 1966, 1965, 1963, 1962, 1961, 1958, 1956, 1955, 1952, 1951, 1949, 1948, 1947, 1946, 1945, 1944, 1942, 1940, 1939, 1938, 1937, 1936, 1935, 1934, 1933, 1932, 1931, 1930, 1929, 1928, 1927, 1926, 1925, 1924, 1923, 1921, 1920
880 25TH ST	2014, 2009, 2006, 2004, 2003, 2001, 2000, 1999, 1996, 1995, 1994, 1992, 1991, 1990, 1986, 1985, 1981, 1976, 1972, 1971, 1969, 1967, 1966, 1965, 1963, 1962, 1961, 1958, 1956, 1955, 1954, 1952, 1951, 1950, 1949, 1948, 1947, 1946, 1945, 1944, 1942, 1940, 1939, 1938, 1937, 1936, 1935, 1934, 1933, 1932, 1931, 1930, 1929, 1928, 1927, 1926, 1925, 1924, 1923, 1921, 1920
884 25TH ST	2014, 2009, 2006, 2004, 2003, 2001, 2000, 1999, 1996, 1995, 1994, 1992, 1991, 1990, 1986, 1985, 1981, 1980, 1976, 1975, 1972, 1971, 1970, 1969, 1967, 1966, 1965, 1964, 1963, 1962, 1961, 1958, 1956, 1955, 1952, 1951, 1949, 1948, 1947, 1946, 1945, 1944, 1942, 1940, 1939, 1938, 1937, 1936, 1935, 1934, 1933, 1932, 1931, 1930, 1929, 1928, 1927, 1926, 1925, 1924, 1923, 1921, 1920
901 24TH ST	2014, 2009, 2006, 2004, 2003, 2001, 2000, 1999, 1996, 1995, 1994, 1992, 1991, 1990, 1986, 1985, 1981, 1980, 1975, 1972, 1971, 1970, 1969, 1967, 1966, 1965, 1964, 1963, 1962, 1961, 1960, 1958, 1957, 1956, 1955, 1954, 1952, 1951, 1950, 1949, 1948, 1947, 1946, 1945, 1944, 1942, 1940, 1939, 1938, 1937, 1936, 1935, 1934, 1933, 1932, 1931, 1930, 1929, 1928, 1927, 1926, 1925, 1924, 1923, 1921, 1920
901 25TH ST	2014, 2009, 2004, 2003, 2001, 1999, 1996, 1995, 1994, 1992, 1990, 1986, 1981, 1976, 1972, 1971, 1969, 1967, 1966, 1964, 1963, 1961, 1960, 1957, 1956, 1955, 1952, 1951, 1950, 1949, 1947, 1946, 1945, 1944, 1942, 1939, 1938, 1937, 1936, 1935, 1934, 1933, 1932, 1931, 1930, 1929, 1928, 1927, 1926, 1925, 1924, 1923, 1921, 1920

Address Researched	Address Not Identified in Research Source		
901 25TH ST	2006, 2003, 2001, 2000, 1996, 1995, 1994, 1992, 1991, 1990, 1986, 1985, 1981, 1980, 1976, 1975, 1972, 1971, 1970, 1969, 1967, 1966, 1965, 1964, 1963, 1962, 1961, 1960, 1958, 1957, 1956, 1955, 1954, 1952, 1951, 1950, 1949, 1948, 1947, 1946, 1945, 1944, 1942, 1940, 1939, 1938, 1937, 1936, 1935, 1934, 1933, 1932, 1931, 1930, 1929, 1928, 1927, 1926, 1925, 1924, 1923, 1921, 1920		
902 25TH ST	2006, 2003, 2001, 2000, 1996, 1995, 1994, 1992, 1991, 1990, 1986, 1985, 1981, 1980, 1976, 1975, 1972, 1971, 1970, 1969, 1967, 1966, 1965, 1964, 1963, 1962, 1961, 1960, 1958, 1957, 1956, 1955, 1954, 1952, 1951, 1950, 1949, 1948, 1947, 1946, 1945, 1944, 1942, 1940, 1939, 1938, 1937, 1936, 1935, 1934, 1933, 1932, 1931, 1930, 1929, 1928, 1927, 1926, 1925, 1924, 1923, 1921, 1920		
902 25TH ST	2014, 2009, 2004, 2003, 2001, 1999, 1996, 1995, 1994, 1992, 1991, 1990, 1986, 1981, 1976, 1975, 1972, 1971, 1970, 1969, 1967, 1966, 1965, 1964, 1963, 1962, 1961, 1960, 1957, 1956, 1955, 1952, 1951, 1950, 1949, 1947, 1946, 1945, 1944, 1942, 1940, 1939, 1938, 1937, 1936, 1935, 1934, 1933, 1932, 1931, 1930, 1929, 1928, 1927, 1926, 1925, 1924, 1923, 1921, 1920		
903 24TH ST	2014, 2009, 2004, 2003, 2001, 1999, 1996, 1995, 1994, 1992, 1991, 1990, 1986, 1985, 1981, 1980, 1972, 1971, 1969, 1967, 1966, 1964, 1963, 1961, 1960, 1957, 1956, 1955, 1952, 1951, 1950, 1949, 1947, 1946, 1945, 1944, 1942, 1940, 1939, 1938, 1937, 1936, 1935, 1934, 1933, 1932, 1931, 1930, 1929, 1928, 1927, 1926, 1925, 1924, 1923, 1921, 1920		
903 24TH ST	2006, 2003, 2001, 2000, 1996, 1995, 1994, 1992, 1991, 1990, 1986, 1985, 1981, 1980, 1976, 1975, 1972, 1971, 1970, 1969, 1967, 1966, 1965, 1964, 1963, 1962, 1961, 1960, 1958, 1957, 1956, 1955, 1954, 1952, 1951, 1950, 1949, 1948, 1947, 1946, 1945, 1944, 1942, 1940, 1939, 1938, 1937, 1936, 1935, 1934, 1933, 1932, 1931, 1930, 1929, 1928, 1927, 1926, 1925, 1924, 1923, 1921, 1920		
904 24TH ST	2006, 2003, 2001, 2000, 1996, 1995, 1994, 1992, 1991, 1990, 1986, 1985, 1981, 1980, 1976, 1975, 1972, 1971, 1970, 1969, 1967, 1966, 1965, 1964, 1963, 1962, 1961, 1960, 1958, 1957, 1956, 1955, 1954, 1952, 1951, 1950, 1949, 1948, 1947, 1946, 1945, 1944, 1942, 1940, 1939, 1938, 1937, 1936, 1935, 1934, 1933, 1932, 1931, 1930, 1929, 1928, 1927, 1926, 1925, 1924, 1923, 1921, 1920		
904 24TH ST	2014, 2009, 2004, 2003, 2001, 1999, 1996, 1995, 1994, 1992, 1991, 1990, 1986, 1981, 1976, 1972, 1971, 1969, 1967, 1966, 1964, 1963, 1961, 1960, 1957, 1956, 1955, 1952, 1951, 1950, 1949, 1947, 1946, 1945, 1944, 1942, 1939, 1938, 1937, 1935, 1934, 1932, 1931, 1930, 1929, 1927, 1926, 1925, 1924, 1923, 1921, 1920		
907 24TH ST	2014, 2009, 2006, 2004, 2003, 2001, 1999, 1996, 1995, 1994, 1992, 1990, 1986, 1985, 1981, 1976, 1975, 1972, 1971, 1970, 1969, 1967, 1966, 1965, 1964, 1963, 1962, 1961, 1960, 1958, 1957, 1956, 1955, 1952, 1951, 1950, 1949, 1947, 1946, 1945, 1944, 1942, 1939, 1938, 1937, 1935, 1934, 1932, 1931, 1930, 1929, 1927, 1926, 1925, 1924, 1923, 1921, 1920		
907 24TH ST	2006, 2004, 2003, 2001, 2000, 1996, 1995, 1992, 1991, 1990, 1986, 1985, 1981, 1980, 1976, 1975, 1972, 1971, 1970, 1969, 1967, 1966, 1965, 1964, 1963, 1962, 1961, 1960, 1958, 1957, 1956, 1955, 1954, 1952, 1951, 1950, 1949, 1948, 1947, 1946, 1945, 1944, 1942, 1940, 1939, 1938, 1937, 1936, 1935, 1934, 1933, 1932, 1931, 1930, 1929, 1928, 1927, 1926, 1925, 1924, 1923, 1921, 1920		

TARGET PROPERTY: ADDRESS NOT IDENTIFIED IN RESEARCH SOURCE

The following Target Property addresses were researched for this report, and the addresses were not identified in the research source.

Address Researched

Address Not Identified in Research Source

2400 Montana Avenue

2003, 2001, 1996, 1995, 1992, 1990, 1986, 1981, 1976, 1972, 1971, 1969, 1967, 1966, 1964, 1963, 1961, 1960, 1957, 1956, 1955, 1952, 1951, 1950, 1949, 1948, 1947, 1946, 1945, 1944, 1942, 1940, 1939, 1938, 1937, 1936, 1935, 1934, 1933, 1932, 1931, 1930, 1929, 1928, 1927, 1926, 1925, 1924, 1923, 1921, 1920

Franklin Elementary School 2400 Montana Avenue Santa Monica, CA 90403

Inquiry Number: 6819893.4

January 13, 2022

EDR Historical Topo Map Report

with QuadMatch™



EDR Historical Topo Map Report

01/13/22

Site Name: **Client Name:**

Franklin Elementary School 2400 Montana Avenue

1950, 1952

1896

3777 Long Beach Blvd Santa Monica, CA 90403 EDR Inquiry # 6819893.4

Long Beach, CA 90807-0000 Contact: Eric Fraske

NV5



EDR Topographic Map Library has been searched by EDR and maps covering the target property location as provided by NV5 were identified for the years listed below. EDR's Historical Topo Map Report is designed to assist professionals in evaluating potential liability on a target property resulting from past activities. EDRs Historical Topo Map Report includes a search of a collection of public and private color historical topographic maps, dating back to the late 1800s.

Search Result	ts:	Coordinates:	
P.O.#	SMSD-21-10665 1	Latitude:	34.039195 34° 2' 21" North
Project:	Franklin Elementary School	Longitude:	-118.484949 -118° 29' 6" West
•	,	UTM Zone:	Zone 11 North
		UTM X Meters:	362925.42
		UTM Y Meters:	3767496.29
		Elevation:	259.45' above sea level
Maps Provide	d:		
2018	1934	1894	
2015	1925, 1928		
2012	1921		
1995	1920		
1981	1902, 1903		
1972, 1976	1900		
1966, 1967	1898		

Disclaimer - Copyright and Trademark Notice

This Report contains certain information obtained from a variety of public and other sources reasonably available to Environmental Data Resources, Inc. It cannot be concluded from this Report that coverage information for the target and surrounding properties does not exist from other sources. NO WARRANTY EXPRESSED OR IMPLIED, IS MADE WHATSOEVER IN CONNECTION WITH THIS REPORT. ENVIRONMENTAL DATA RESOURCES, INC. SPECIFICALLY DISCLAIMS THE MAKING OF ANY SUCH WARRANTIES, INCLUDING WITHOUT LIMITATION, MERCHANTABILITY OR FITNESS FOR A PARTICULAR USE OR PURPOSE. ALL RISK IS ASSUMED BY THE USER. IN NO EVENT SHALL ENVIRONMENTAL DATA RESOURCES, INC. BE LIABLE TO ANYONE, WHETHER ARISING OUT OF ERRORS OR OMISSIONS, NEGLIGENCE, ACCIDENT OR ANY OTHER CAUSE, FOR ANY LOSS OF DAMAGE, INCLUDING, WITHOUT LIMITATION, SPECIAL, INCIDENTAL, CONSEQUENTIAL, OR EXEMPLARY DAMAGES. ANY LIABILITY ON THE PART OF ENVIRONMENTAL DATA RESOURCES, INC. IS STRICTLY LIMITED TO A REFUND OF THE AMOUNT PAID FOR THIS REPORT. Purchaser accepts this Report "AS IS". Any analyses, estimates, ratings, environmental risk levels or risk codes provided in this Report are provided for illustrative purposes only, and are not intended to provide, nor should they be interpreted as providing any facts regarding, or prediction or forecast of, any environmental risk for any property. Only a Phase I Environmental Site Assessment performed by an environmental professional can provide information regarding the environmental risk for any property. Additionally, the information provided in this Report is not to be construed as legal advice.

Copyright 2022 by Environmental Data Resources, Inc. All rights reserved. Reproduction in any media or format, in whole or in part, of any report or map of Environmental Data Resources, Inc., or its affiliates, is prohibited without prior written permission.

EDR and its logos (including Sanborn and Sanborn Map) are trademarks of Environmental Data Resources, Inc. or its affiliates. All other trademarks used herein are the property of their respective owners.

This EDR Topo Map Report is based upon the following USGS topographic map sheets.

2018 Source Sheets



Beverly Hills 2018 7.5-minute, 24000



Topanga 2018 7.5-minute, 24000

2015 Source Sheets



Beverly Hills 2015 7.5-minute, 24000



Topanga 2015 7.5-minute, 24000

2012 Source Sheets



Beverly Hills 2012 7.5-minute, 24000



Topanga 2012 7.5-minute, 24000



Beverly Hills 1995 7.5-minute, 24000 Aerial Photo Revised 1978

This EDR Topo Map Report is based upon the following USGS topographic map sheets.

1981 Source Sheets



Beverly Hills 1981 7.5-minute, 24000 Aerial Photo Revised 1978



Topanga 1981 7.5-minute, 24000 Aerial Photo Revised 1978

1972, 1976 Source Sheets



Beverly Hills 1972 7.5-minute, 24000 Aerial Photo Revised 1972



Topanga 1976 7.5-minute, 24000 Aerial Photo Revised 1976

1966, 1967 Source Sheets



Beverly Hills 1966 7.5-minute, 24000 Aerial Photo Revised 1964



Topanga 1967 7.5-minute, 24000 Aerial Photo Revised 1967

1950, 1952 Source Sheets



Beverly Hills 1950 7.5-minute, 24000 Aerial Photo Revised 1947



Topanga 1952 7.5-minute, 24000 Aerial Photo Revised 1947

This EDR Topo Map Report is based upon the following USGS topographic map sheets.

1934 Source Sheets



Sawtelle 1934 7.5-minute, 24000

1925, 1928 Source Sheets




Sawtelle 1925 7.5-minute, 24000



Topanga Canyon 1928 7.5-minute, 24000

1921 Source Sheets

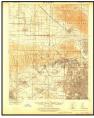

Santa Monica 1921 15-minute, 62500 Aerial Photo Revised 1919



SANTA MONICA 1920 15-minute, 62500

This EDR Topo Map Report is based upon the following USGS topographic map sheets.

1902, 1903 Source Sheets




Santa Monica 1902 15-minute, 62500



Calabasas 1903 15-minute, 62500

1900 Source Sheets

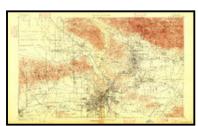

Los Angeles 1900 15-minute, 62500

1898 Source Sheets



Santa Monica 1898 15-minute, 62500




Santa Monica 1896 15-minute, 62500

This EDR Topo Map Report is based upon the following USGS topographic map sheets.



Los Angeles 1894 15-minute, 62500

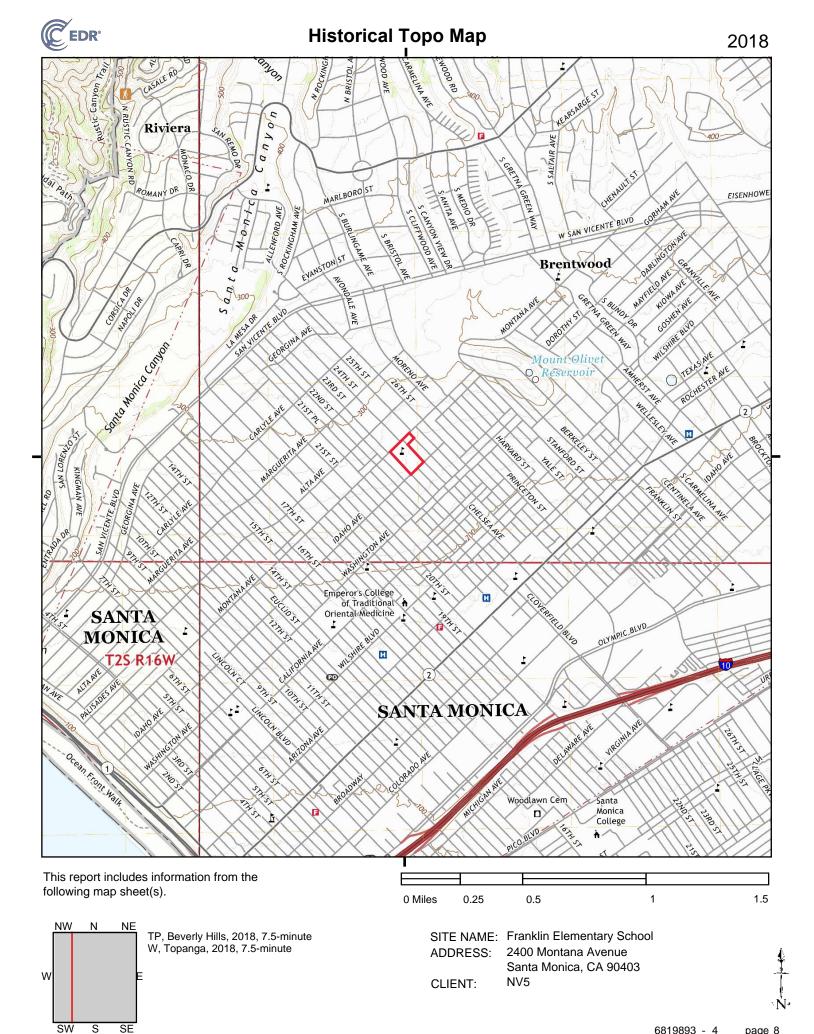

S SE 6819893 - 4

ADDRESS:

CLIENT:


2400 Montana Avenue

NV5

Santa Monica, CA 90403

W, Topanga, 2015, 7.5-minute

W

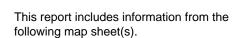

NW N NE
TP, Beverly Hills, 1995, 7.5-minute


0 Miles 0.25 0.5 1 1.5

SITE NAME: Franklin Elementary School ADDRESS: 2400 Montana Avenue

Santa Monica, CA 90403

CLIENT: NV5



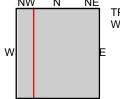

TP, Beverly Hills, 1981, 7.5-minute W, Topanga, 1981, 7.5-minute

0 Miles 0.25 0.5 1 1.5


SITE NAME: Franklin Elementary School ADDRESS: 2400 Montana Avenue

Santa Monica, CA 90403


CLIENT: NV5





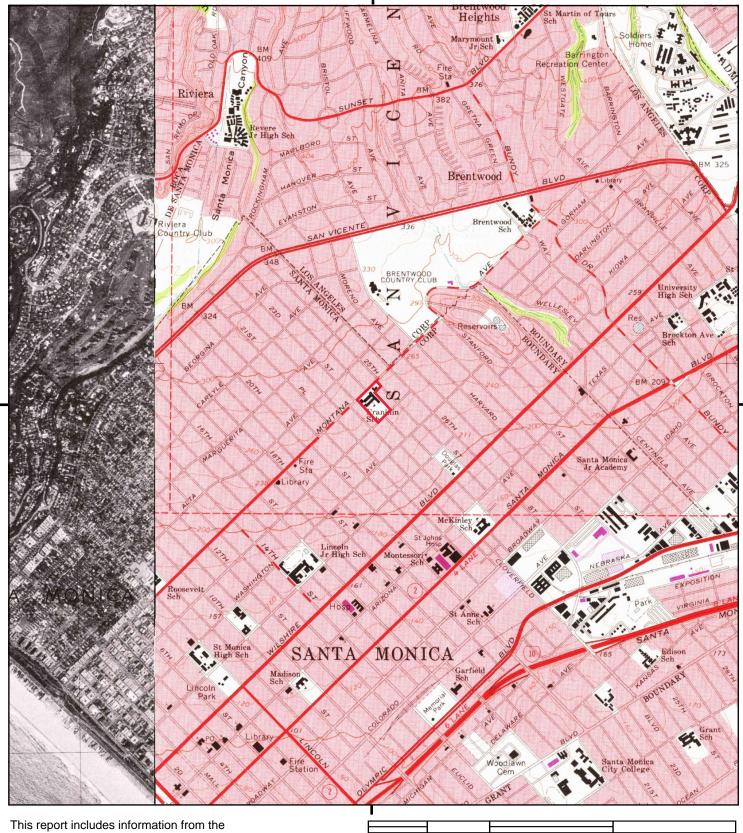

following map sheet(s).

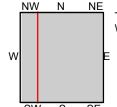

TP, Beverly Hills, 1972, 7.5-minute W, Topanga, 1976, 7.5-minute

SITE NAME: Franklin Elementary School

0.5

2400 Montana Avenue ADDRESS:

Santa Monica, CA 90403


NV5 CLIENT:

0.25

0 Miles



1.5

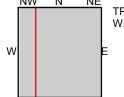

TP, Beverly Hills, 1966, 7.5-minute W, Topanga, 1967, 7.5-minute


0 Miles 0.25 0.5 1 1.5


SITE NAME: Franklin Elementary School ADDRESS: 2400 Montana Avenue

Santa Monica, CA 90403

CLIENT: NV5



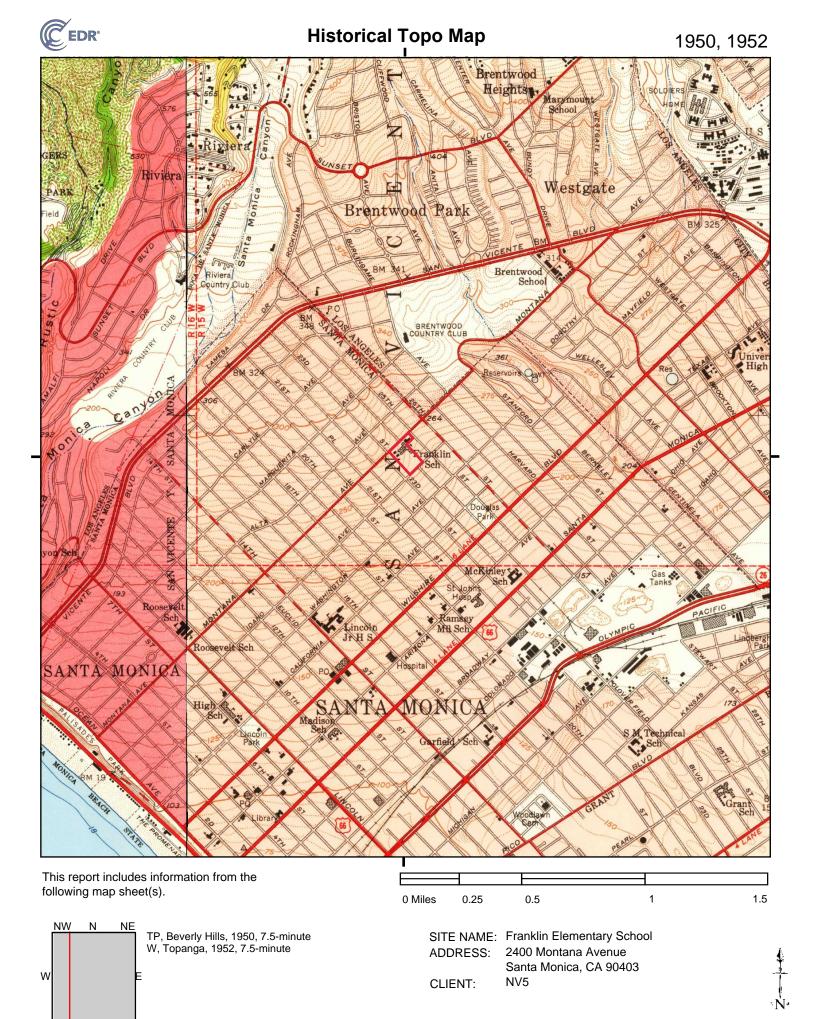

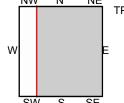

TP, Sawtelle, 1934, 7.5-minute


0 Miles 0.25 0.5 1 1.5


SITE NAME: Franklin Elementary School ADDRESS: 2400 Montana Avenue

Santa Monica, CA 90403

CLIENT: NV5



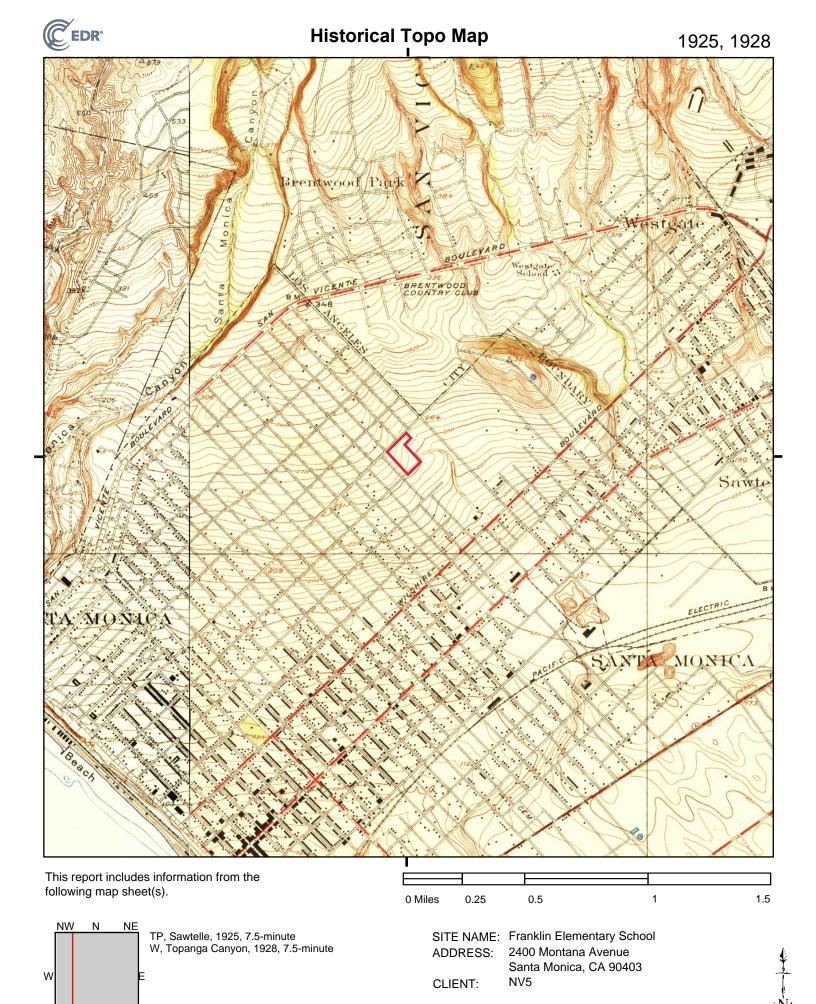

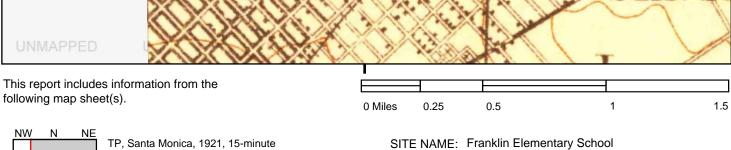

ADDRESS:


CLIENT:


6819893 - 4

2400 Montana Avenue

NV5

Santa Monica, CA 90403

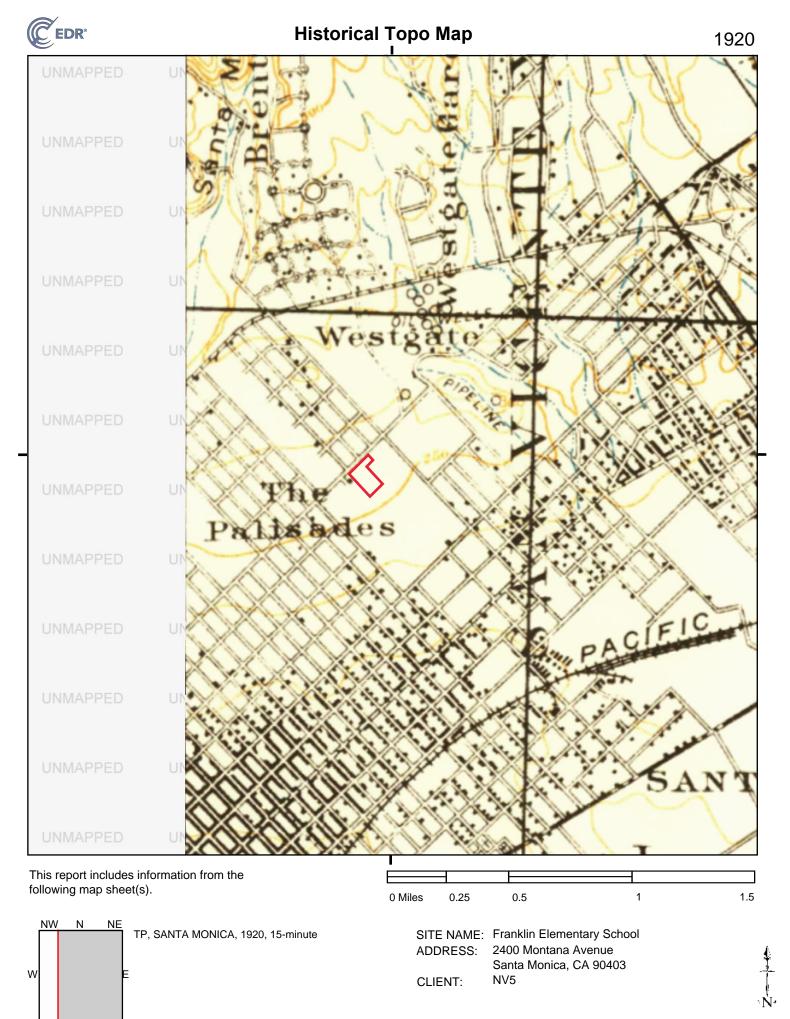

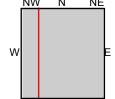

TP, Santa Monica, 1902, 15-minute NW, Calabasas, 1903, 15-minute

SITE NAME: Franklin Elementary School ADDRESS:

0.5

2400 Montana Avenue Santa Monica, CA 90403


NV5 CLIENT:

0.25

0 Miles



1.5

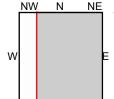


TP, Los Angeles, 1900, 15-minute


SITE NAME: Franklin Elementary School ADDRESS: 2400 Montana Avenue

Santa Monica, CA 90403

NV5 CLIENT:



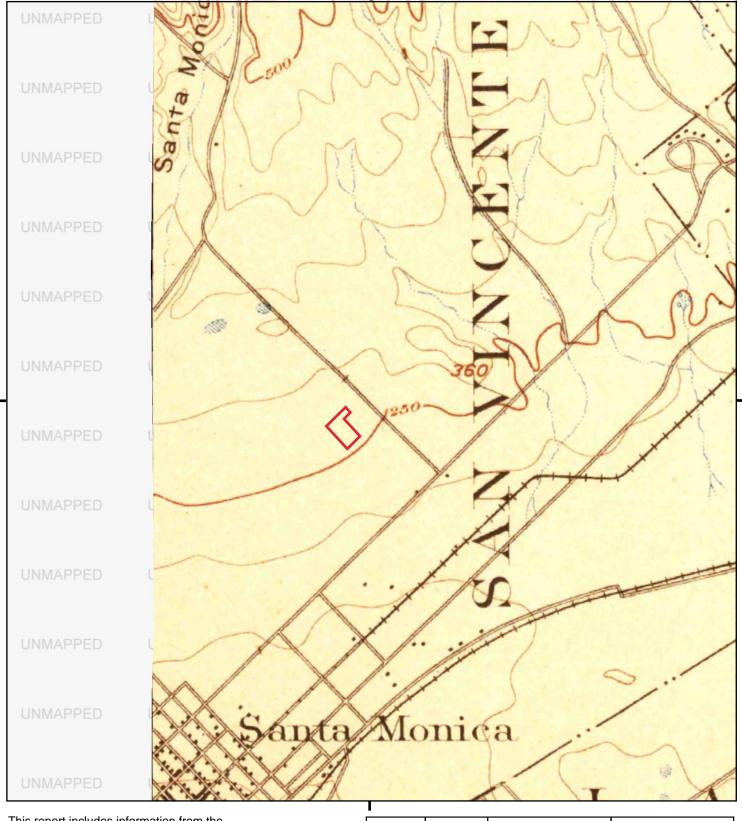

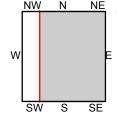

TP, Santa Monica, 1898, 15-minute

SITE NAME: Franklin Elementary School

0.5

ADDRESS: 2400 Montana Avenue Santa Monica, CA 90403

CLIENT: NV5

0.25

0 Miles




1.5


Santa Monica, CA 90403

NV5

CLIENT:



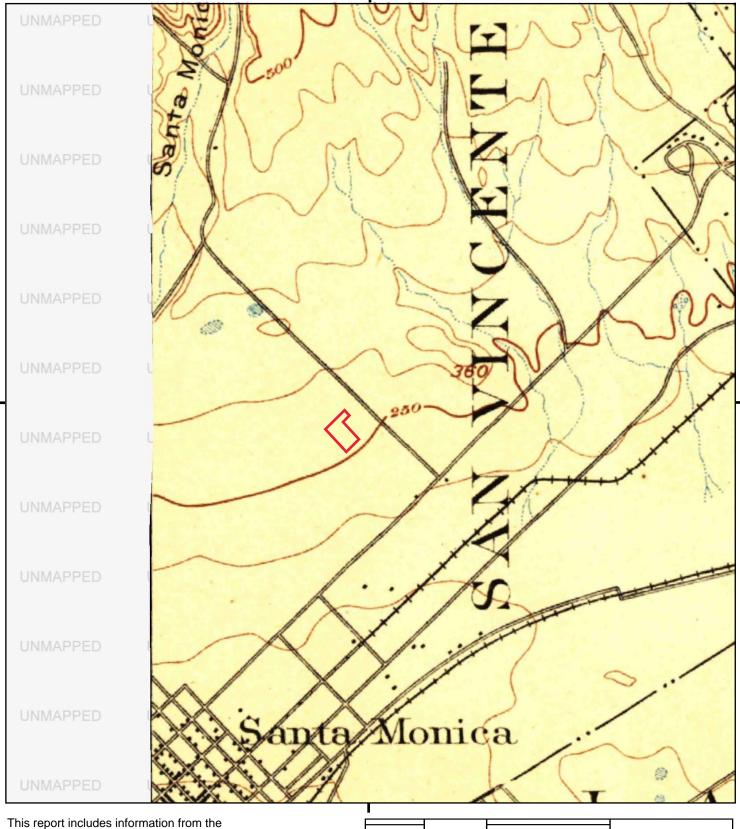

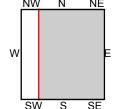

TP, Los Angeles, 1894, 15-minute

SITE NAME: Franklin Elementary School

0.5

ADDRESS: 2400 Montana Avenue Santa Monica, CA 90403

CLIENT: NV5

0.25

0 Miles



1.5

Franklin Elementary School 2400 Montana Avenue Santa Monica, CA 90403

Inquiry Number: 6819893.3

January 14, 2022

Certified Sanborn® Map Report



6 Armstrong Road, 4th floor Shelton, CT 06484 Toll Free: 800.352.0050 www.edrnet.com

Certified Sanborn® Map Report

01/14/22

Site Name: Client Name:

Franklin Elementary School NV5

2400 Montana Avenue 3777 Long Beach Blvd Santa Monica, CA 90403 Long Beach, CA 90807-0000

EDR Inquiry # 6819893.3 Contact: Eric Fraske



The Sanborn Library has been searched by EDR and maps covering the target property location as provided by NV5 were identified for the years listed below. The Sanborn Library is the largest, most complete collection of fire insurance maps. The collection includes maps from Sanborn, Bromley, Perris & Browne, Hopkins, Barlow, and others. Only Environmental Data Resources Inc. (EDR) is authorized to grant rights for commercial reproduction of maps by the Sanborn Library LLC, the copyright holder for the collection. Results can be authenticated by visiting www.edrnet.com/sanborn.

The Sanborn Library is continually enhanced with newly identified map archives. This report accesses all maps in the collection as of the day this report was generated.

Certified Sanborn Results:

Certification # 2C5B-457F-ACA5 **PO #** SMSD-21-10665 1

Project Franklin Elementary School

Maps Provided:

1986

1965

1950



Sanborn® Library search results

Certification #: 2C5B-457F-ACA5

The Sanborn Library includes more than 1.2 million fire insurance maps from Sanborn, Bromley, Perris & Browne, Hopkins, Barlow and others which track historical property usage in approximately 12,000 American cities and towns. Collections searched:

✓ Library of Congress

University Publications of America

✓ EDR Private Collection

The Sanborn Library LLC Since 1866™

Limited Permission To Make Copies

NV5 (the client) is permitted to make up to FIVE photocopies of this Sanborn Map transmittal and each fire insurance map accompanying this report solely for the limited use of its customer. No one other than the client is authorized to make copies. Upon request made directly to an EDR Account Executive, the client may be permitted to make a limited number of additional photocopies. This permission is conditioned upon compliance by the client, its customer and their agents with EDR's copyright policy; a copy of which is available upon request.

Disclaimer - Copyright and Trademark Notice

This Report contains certain information obtained from a variety of public and other sources reasonably available to Environmental Data Resources, Inc. It cannot be concluded from this Report that coverage information for the target and surrounding properties does not exist from other sources. NO WARRANTY EXPRESSED OR IMPLIED, IS MADE WHATSOEVER IN CONNECTION WITH THIS REPORT. ENVIRONMENTAL DATA RESOURCES, INC. SPECIFICALLY DISCLAIMS THE MAKING OF ANY SUCH WARRANTIES, INCLUDING WITHOUT LIMITATION, MERCHANTABILITY OR FITNESS FOR A PARTICULAR USE OR PURPOSE. ALL RISK IS ASSUMED BY THE USER. IN NO EVENT SHALL ENVIRONMENTAL DATA RESOURCES, INC. BE LIABLE TO ANYONE, WHETHER ARISING OUT OF ERRORS OR OMISSIONS, NEGLIGENCE, ACCIDENT OR ANY OTHER CAUSE, FOR ANY LOSS OF DAMAGE, INCLUDING, WITHOUT LIMITATION, SPECIAL, INCIDENTAL, CONSEQUENTIAL, OR EXEMPLARY DAMAGES. ANY LIABILITY ON THE PART OF ENVIRONMENTAL DATA RESOURCES, INC. IS STRICTLY LIMITED TO A REFUND OF THE AMOUNT PAID FOR THIS REPORT. Purchaser accepts this Report "AS IS". Any analyses, estimates, ratings, environmental risk levels or risk codes provided in this Report are provided for illustrative purposes only, and are not intended to provide, nor should they be interpreted as providing any facts regarding, or prediction or forecast of, any environmental risk for any property. Only a Phase I Environmental Site Assessment performed by an environmental professional can provide information regarding the environmental risk for any property. Additionally, the information provided in this Report is not to be construed as legal advice.

Copyright 2022 by Environmental Data Resources, Inc. All rights reserved. Reproduction in any media or format, in whole or in part, of any report or map of Environmental Data Resources, Inc., or its affiliates, is prohibited without prior written permission.

EDR and its logos (including Sanborn and Sanborn Map) are trademarks of Environmental Data Resources, Inc. or its affiliates. All other trademarks used herein are the property of their respective owners.





This Certified Sanborn Map Report is based upon the following Sanborn Fire Insurance map sheets.

1986 Source Sheets



Volume 1N, Sheet 56 1986



Volume 1N, Sheet 55 1986

1965 Source Sheets



Volume 1N, Sheet 56 1965




Volume 1M, Sheet 55 1965




1950 1950



Volume 1, Sheet 55 1950

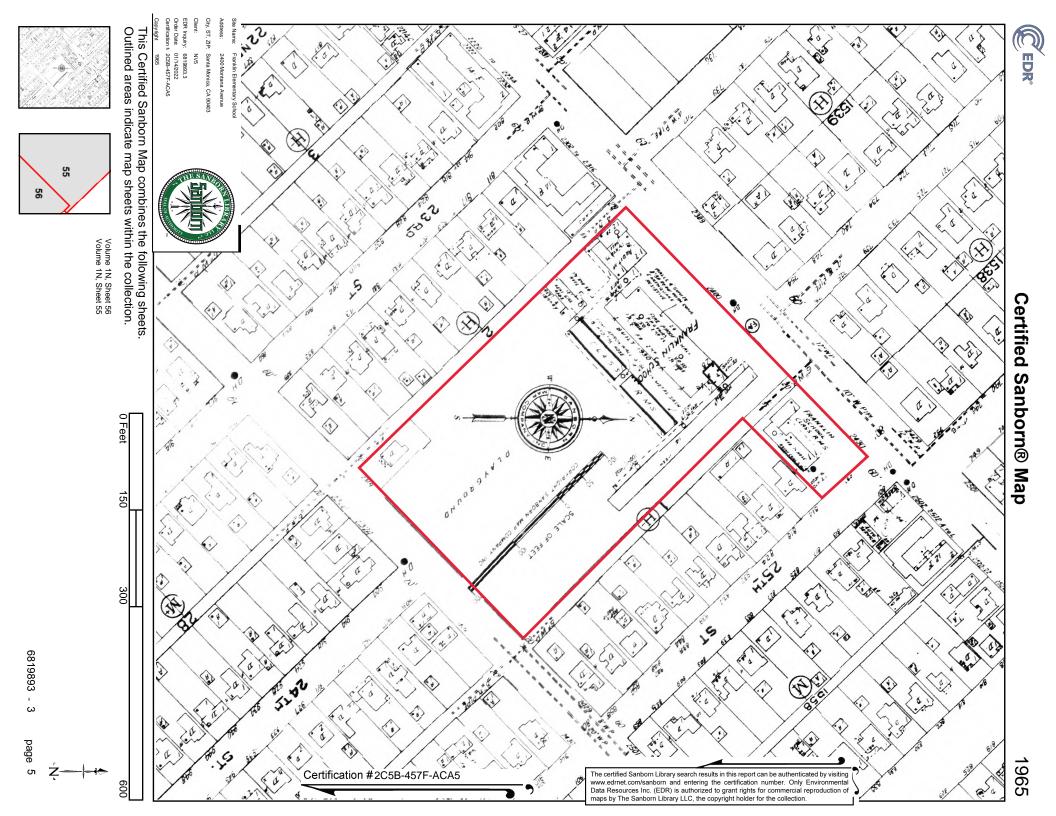

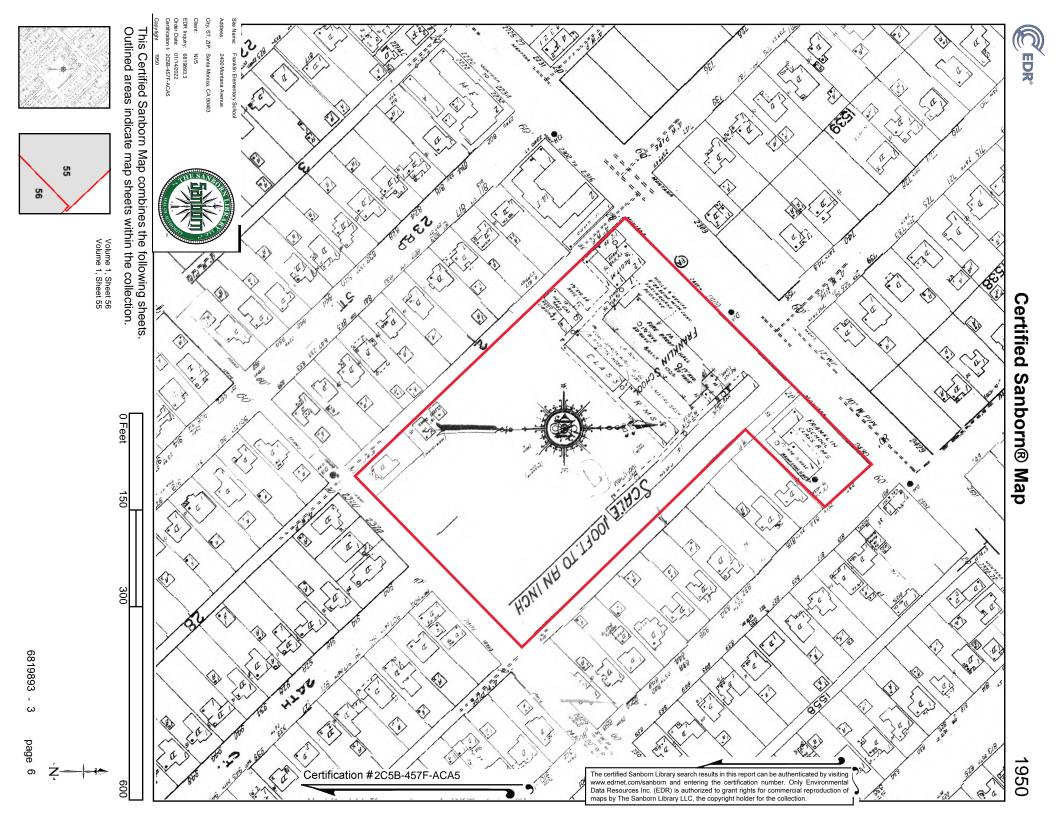

Appendix F

Interview Documentation



3777 LONG BEACH BLVD, ANNEX BLDG. LONG BEACH CA 90807 altaenviron.com o.562.495.5777 f.562.495.5877

PHASE I ESA QUESTIONNAIRE

ASTM E-1527-13 provides Landowner Liability Protections to purchasers of commercial property if All Appropriate Inquiry (AAI) is completed during property acquisition. The answers to the questions below provide information to the Environmental Professional to assist the User of the referenced Phase I ESA to comply with the User Responsibilities of AAI.

Property Description			
Property Address:	2400 Montana Avenue, Santa Monica, CA 90403		
Current Occupant:	Santa Monica/Malibu Unifed School Distrt		
Current Owner:	SMMUSD	Phone:	310-450-8338
Site Contact:	Julian Capata	Phone:	310-713-5897
Potable Water Provider:	City of Santa Monica		
Electricity Provider:	Southern California Edison		
Natural Gas Provider:	Southern California Gas Company		
Sanitary Sewer Provider:	Santa Monica Public Works		
Solid Waste Disposal Provider:	City of Santa Monica Trash Collection		
Hazardous Waste Disposal:	City of Santa Monica Trash Collection		
Reason for Performing ESA	Preparation campus redevelopment project		

Are you aware of any environmental liens that have been filed or recorded under Federal State, local or tribal law? If yes provide details.

□ Yes ⊁ No

Are you aware of any activity or land use limitations (AULs), engineering controls or land use limitations that have been filed or recorded under Federal, State, Local or Tribal Law? If yes, provide details.

□ Yes x No

Do you have any specialized knowledge of the property or experience related to the subject property or nearby properties so that you would have knowledge of chemicals or processes used at the property? If yes, provide details.

□ Yes x No

Is the acquisition price differing from the fair market value of the property? ☐ Yes ※ No If there is a difference, have you considered a lower price is due to contamination known or believed to be present at the property? Please provide details. ☐ Yes ※ No
As the user of this ESA, based on your knowledge and experience with the property, are there any obvious indications of the presence or likely presence of contamination at the property? If yes, provide details. □ Yes No
Are you aware of any information that would help the environmental professional identify conditions indicative of releases or potential releases, including past uses of the property, uses of chemicals at the property, or environmental cleanups that have taken place at the property? If yes, provide details. □ Yes □x No
Do you know of any pending, past or threatened litigation or administrative proceedings related to hazardous substances or petroleum products on, in or from the property or any notices regarding possible violations of environmental laws or possible liability related to hazardous substances or petroleum products? If yes, provide details. □ Yes ¾ No
Are there any chemical storage areas or hazardous material storage areas located at the subject property? If yes, provide details. □ Yes No
Are there any current or historical Aboveground Storage Tanks or Underground Storage Tanks? If yes, provide details. □ Yes 🛪 No

Are there any current or historical wastewate or grease trap systems associated with the surface of Yes No	er treatment systems, clarifier/interceptor systems, subject property? If yes, provide details.			
Are you aware of the existence or location o property, and if yes, can copies be made available. Professional?	f the following documents related to the subject ailable for review by the Environmental			
☑ Previous Environmental Site Assessment	reports or Investigation reports			
□ Environmental Permits				
□ Registrations for underground storage tanks (USTs)				
□ Spill Prevention Containment and Contingency Plans (SPCC)				
□ Stormwater Pollution Prevention Plans (SWPPP)				
☐ Risk Assessments	, e			
 Hydrogeologic Reports related to the property or surrounding area Notices of Violation from governmental agencies regarding past or current violations of environmental laws or related to environmental liens encumbering the property Hazardous waste manifests or generation reports 				
$\hfill \square$ Recorded land and activity use limitations	□ Recorded land and activity use limitations			
★□ Geotechnical Studies				
Julian Capata	SMMUSD			
(Name- Authorized User Representative)	(Company/Title)			
Julian 7. Capata	January 31, 2022			
(Signature)	(Date)			

Are there any current or historical wastewate or grease trap systems associated with the surface of Yes No	er treatment systems, clarifier/interceptor systems, subject property? If yes, provide details.			
Are you aware of the existence or location o property, and if yes, can copies be made available. Professional?	f the following documents related to the subject ailable for review by the Environmental			
☑ Previous Environmental Site Assessment	reports or Investigation reports			
□ Environmental Permits				
□ Registrations for underground storage tanks (USTs)				
□ Spill Prevention Containment and Contingency Plans (SPCC)				
□ Stormwater Pollution Prevention Plans (SWPPP)				
☐ Risk Assessments	, e			
 Hydrogeologic Reports related to the property or surrounding area Notices of Violation from governmental agencies regarding past or current violations of environmental laws or related to environmental liens encumbering the property Hazardous waste manifests or generation reports 				
$\hfill \square$ Recorded land and activity use limitations	□ Recorded land and activity use limitations			
★□ Geotechnical Studies				
Julian Capata	SMMUSD			
(Name- Authorized User Representative)	(Company/Title)			
Julian 7. Capata	January 31, 2022			
(Signature)	(Date)			

May 5, 2008 002-11144-00-006

Ms. Virginia I. Hyatt Purchasing Director Santa Monica Malibu Unified School District 1651 Sixteenth Street Santa Monica, California 90404-3891

Subject: Phase I Environmental Screening, Franklin Elementary School, 2400 Montana Avenue,

Santa Monica, California

Dear Ms. Hyatt:

LFR Inc. (LFR) is pleased to present this Phase I environmental screening letter for the above-referenced property ("the Site"). The information presented in this letter is based on the results of information obtained from a Site inspection, interviews with personnel familiar with the Site, local regulatory agency review, Santa Monica Malibu Unified School District (SMMUSD) files, and review of a database report compiled by Environmental Data Resources, Inc. (EDR).

Site Description

Franklin Elementary School is located on the south side of Montana Avenue, southwest of the intersection of Michigan Avenue and 25th Street. The Site consists of seven relocatable classrooms located on an asphalt-paved playground on the southwest side of the campus. The proposed renovations at the approximately 6,064-square-foot Site include removal of the relocatable classrooms, construction of a two-story classroom in place of the relocatable classrooms, and expansion of the library, which is currently located adjacent to the northwest of the Site.

A site vicinity map and site location map have been included as Attachment A. Additionally, photographs collected during site reconnaissance activities conducted on November 20, 2007 by LFR representative Shauna Head are presented in Attachment B.

Current Use

The Site consists of an asphalt-paved surface that houses seven relocatable classrooms. LFR observed a pad-mounted electric transformer adjacent to the northwest of the relocatable classrooms (offsite); no evidence of staining or leaking was observed at the base of the transformer.



Historical Research

To evaluate historical use of the property, LFR reviewed Sanborn fire insurance maps, aerial photographs, topographic maps, and city directories (included as Attachment C).

Sanborn Maps

LFR reviewed Sanborn maps obtained from EDR dated 1950, 1965, and 1986. A brief summary of these maps is provided below.

The 1950 map depicts the Site as undeveloped land; however, Franklin Elementary School is developed to the north-northwest of the Site. Classrooms are depicted southeast of the Site, and a dwelling is depicted further southeast of the Site. The areas surrounding the Site are depicted with residential developments.

The 1965 map is similar to the 1950 map; however, the classrooms previously depicted southeast of the Site are no longer visible. The Site configuration remains unchanged from the previous map.

The 1986 map depicts a building at the northwest end of the Site. The building is believed to be the relocatable classrooms currently in place at that location. The areas surrounding the Site remain unchanged.

No environmental concerns were identified during a review of Sanborn maps.

Aerial Photographs

LFR reviewed aerial photographs of the Site that were received from EDR for the years 1928, 1938, 1947, 1956, 1965, 1976, 1989, 1994, and 2002. A brief summary of these aerial photographs is provided below.

The 1928 photograph depicts the Site as a portion of a larger parcel that appears to be the beginning of a school campus. Two structures are depicted at the southwest end of the Site, and a building that is believed to be associated with Franklin Elementary School is depicted approximately 270 feet north of the Site. A residence is depicted at the southwest corner of the lot that will be developed with Franklin Elementary School. Land adjacent to the Site is undeveloped. The surrounding properties appear to be either residential or vacant lots.

The 1938 and 1947 photographs depict the Site as vacant land. Structures associated with Franklin Elementary School are depicted adjacent to the north, south, and west of the Site. The surrounding area appears to be mostly residential, with scattered vacant lots. What appears to be a golf course is depicted approximately 0.50 mile north of the Site.



In the 1956 photograph, the Site appears to be paved with asphalt. Asphalt paving continues to the east of the Site. A grass field is depicted southeast of the Site, followed by basketball courts. The Site is surrounded by additional residential development.

The 1965 photograph depicts two structures at the southwest end of the Site; the remainder of the Site has been painted with white lines, indicating use as a parking lot. The surrounding areas appear relatively unchanged from the previous photograph.

The 1976 photograph depicts classrooms at the northwest end of the Site; based on additional research, these structures are believed to be the current relocatable classrooms. The south end of the Site remains vacant. Areas surrounding the Site appear unchanged from previous photographs.

The 1989 photograph is unfocused, making it difficult to distinguish onsite features. A structure appears to be located at the southwest end of the Site; however, the structure does not resemble the relocatable classrooms currently onsite.

The 1994 photograph depicts the Site developed with two structures that are believed to be the relocatable classrooms currently located onsite. An additional structure is depicted adjacent to the northeast of the Site; this structure is also believed to be one of the relocatable classrooms currently at that location. The remaining areas surrounding the Site are unchanged.

The 2002 photograph depicts the Site as relatively unchanged from the previous photograph.

With the exception of former structures on the Site which may have contained lead-based paint (LBP; as they were present prior to the ban of LBP in the late 1970s/early 1980s) or termiticides (as they were used prior to the ban of chlorinated pesticides in the late 1980s), no environmental concerns were identified during a review of the aerial photographs.

Topographic Maps

LFR reviewed the following historical U.S. Geological Survey (USGS) topographic maps: the 1900 Los Angeles, California 15-Minute Series; the 1934 Beverly Hills, California, 6-Minute Series; and the 1966 (with 1972 and 1981 photorevisions) and 1995 Beverly Hills, California, 7.5-Minute Series. A brief summary of these topographic maps is presented below.

The 1900 map depicts the Site as undeveloped land; however, the Site vicinity appears to be developed with residential streets. The Pacific Ocean is depicted approximately 2.0 mile southwest of the Site.

The 1934 map depicts the Site as similar to the 1900 map, except the Site now appears to be a portion of Franklin Elementary School. A school related building is depicted approximately 270 feet north of the Site. Areas surrounding the Site appear to either be developed with residences or are vacant.



The 1966 and 1972 maps depict the Site as undeveloped land. Three structures are depicted on the school property to the north-northeast of the Site.

The 1981 and 1995 maps depict the Site as undeveloped land. However, based on a comparison of these topographic maps to the historic aerial photographs discussed above, LFR believes that a structure was located on the northwest end of the Site in 1981, and that two structures were present onsite by 1995.

No environmental concerns were identified during a review of the topographic maps.

City Directories

LFR reviewed a historical city directory abstract from EDR that spans the years from 1920 to 2006 at approximately five-year intervals. There are no listings at the Site address prior to 1954, when the Santa Monica Unified School District is listed at the Site address. Franklin School and Santa Monica Malibu Unified School District are listed in 1962, 1965, 1970, 1975, 1991, and 2000. Santa Monica-Malibu Unified School District Children's Centers & Extended Daycare is listed in 1985, in addition to Santa Monica-Malibu Unified School District.

Nearby address listings include numerous individuals and a few commercial properties.

Neighboring Properties

The Site is bounded on the north by classrooms; on the northeast and east by an asphalt-paved playground; on the southeast by an asphalt-paved parking lot; on the southwest and west by an asphalt-paved alley; and on the southwest by a library. Local overhead electric lines were observed along the alley to the southwest of the Site.

Local Agency Review

LFR requested and/or reviewed records for the school address from the following local regulatory agencies, and also reviewed records for the Site at the SMMUSD office.

Santa Monica Environmental Programs (SMEP)

LFR requested information for the Site address from the SMEP. According to the SMEP, there were no records for the Site address.



California Regional Water Quality Control Board, Los Angeles Region (RWQCB)

LFR reviewed information from the State Water Resources Control Board (SWRCB) maintained for the State's RWQCBs on the Internet at http://www.geotracker.swrcb.ca.gov. The Site address is not listed on this database. In addition, LFR received correspondence from the RWQCB's Spills, Leaks, Investigations, and Cleanup (SLIC) Unit stating that they did not have any records of investigations at the Site address.

Department of Toxic Substance Control (DTSC)

LFR requested information from the DTSC regarding the Site address. According to the DTSC, there are no records for the Site.

Los Angeles County Department of Environmental Health, Public Health Investigations (PHI)

LFR requested information from the PHI regarding the Site. According to the PHI, there are no records for the Site.

Santa Monica Malibu School District Files (SMMUSD)

LFR reviewed files for the Site at the SMMUSD offices in Santa Monica. However, no environmental documents relevant to the Phase I environmental screening were found.

EDR Database Review

An environmental database report prepared by EDR was reviewed for local, state, and federal listings for properties within the site vicinity. Regulatory database lists were reviewed for cases pertaining to leaking USTs and aboveground storage tanks (ASTs), hazardous waste sites, and abandoned sites within the specified radii of standards established by the American Society for Testing and Materials (ASTM).

Onsite

Franklin Elementary is listed on the RCRA-SQG and FINDS databases. No violations are listed on the RCRA-SQG database, and the FINDS database is a pointer to other databases with more complete information and does not include any information.

Santa Monica-Malibu Unified School District is listed on the HAZNET database, which includes information obtained from copies of hazardous waste manifests received each year by the DTSC. The database lists asbestos-containing waste, and is likely related to an abatement program conducted in the 1990s. No further information is provided.



Offsite

This section discusses sites that, based on proximity and/or location relevant to the groundwater flow direction, may have the potential to impact the subject Site. No off-site facilities listed in the EDR report are anticipated to pose an environmental concern to the Site at this time.

Vicinity Review of Naturally Occurring Asbestos

Asbestos deposits can be found in many parts of California. The closest mapped rock outcrops that are likely to contain naturally occurring asbestos are located approximately 65 to 80 miles northwest of the Site in Santa Barbara County (DOC 2000, USGS 1969).

Based on the maps reviewed, outcrops of naturally occurring asbestos rocks are well beyond the 10-mile criterion, a distance criterion defined in the "Interim Guidance, Naturally Occurring Asbestos (NOA) at School Sites" (DTSC 2004).

It should be noted that certain rocks, which sometimes have associated asbestos when metamorphosed, are shown within 10 miles of the Site on the *Geologic Map of the Topanga and Canoga Park (South ½) Quadrangles* (Dibblee 1992). However, these rocks are described as intrusive dikes and sills, and are not indicated as metamorphosed. Due to the lack of metamorphism, these rocks have a low probability of associated asbestos.

Based on these observations, the potential for naturally occurring asbestos to be present on the Site is considered low.

Opinion

Onsite

No evidence of specific on-site releases was identified during this Phase I environmental screening. However, LFR identified the following Site and school features from past activities that may have the potential to impact the Site:

• Based on the original date of construction for the site buildings, the potential exists for LBP, termiticides, and/or asbestos-containing materials (ACMs) to be present at the Site. It is noted, however, that the Site was part of an asbestos abatement program conducted in the 1990s.

Offsite

A review of agency database information provided by EDR did not identify any off-site facilities that are likely to represent an environmental concern to the Site.



Conclusions and Recommendations

LFR has performed a Phase I environmental screening of the Site in accordance with our proposal to SMMUSD dated September 17, 2007. The findings and conclusions provided herein are based on information obtained from a site inspection, interviews with personnel familiar with the Site, local regulatory agency review, SMMUSD files, and review of a database report compiled by EDR.

This Phase I environmental screening has identified one recognized environmental condition (REC) that would appear to require additional investigation prior to the Site being approved for school use:

• Due to the presence of current and former structures on the Site, DTSC will likely require sampling for lead and termiticides (chlorinated pesticides) in soil. DTSC typically requires lead sampling anytime a structure that was constructed prior to the ban of LBP in the late 1970s/early 1980s is present at a site, or termiticide sampling anytime a structure that was constructed prior to the ban of chlorinated pesticides in the late 1980s is present at a site. DTSC typically allows for sampling of these particular contaminants as part of a Phase I Addendum, thereby foregoing the traditional Preliminary Environmental Assessment (PEA) process.

If SMMUSD would like to continue considering this Site for potential school use, we recommend completion of a full Phase I Environmental Site Assessment (ESA) for the property, including collection of soil samples to address the potential for LBP and chlorinated pesticides (in accordance with DTSC guidance) and forwarding the ESA and sampling results to the DTSC for their review and approval.

LFR appreciates this opportunity to provide consulting services to the SMMUSD. If you have any questions concerning this project, or would like to discuss other environmental concerns, please contact either of the undersigned at (714) 444-0111.

Sincerely,

Shauna Head Staff Scientist

shauna Head

Stephanie M. Chute Senior Toxicologist



Geological information related to naturally occurring asbestos (NOA) was reviewed by an LFR California Professional Geologist.

J. Scott Seyfried, P.G., C.HG.

Principal Hydrogeologist

California Professional Geologist No. 7374 California Certified Hydrogeologist No. 764 May 5, 2008

No: 7374 Certified Hydrogeologist Date

Attachments: Attachment A: Site Figures

Figure A-1 – Site Vicinity Map Figure A-2 – Site Location Map Attachment B – Photographic Log

Attachment C – Historical Information C-1 – Sanborn Fire Insurance Maps

C-2 – Aerial Photographs

C-3 – Topographic Maps

C-4 – City Directories

Attachment D - EDR Report



References

- California Department of Conservation (DOC), Division of Mines and Geology. 2000. A General Location Guide for Ultramafic Rocks in California Areas More Likely to Contain Naturally Occurring Asbestos.
- Department of Toxic Substances Control (DTSC). 2004. Interim Guidance, Naturally Occurring Asbestos (NOA) at School Sites. Revised 9/24/04.
- Dibblee, Thomas W. Jr. (Dibblee). 1991. Geologic Map of the Beverly Hills and Van Nuys (South ½) Quadrangles, Los Angeles County, California; Dibblee Geologic Foundation Map #DF-31. May.
- ——. 1992. Geologic Map of the Topanga and Canoga Park (South ½) Quadrangles, Los Angeles County, California; Dibblee Geologic Foundation Map #DF-35. June.
- Environmental Data Resources, Inc. (EDR). 2007a. The EDR Radius Map with GeoCheck, Inquiry Number 02068184.8r. November 2.
- ——. 2007b. The EDR Aerial Photo Decade Package, Inquiry Number 2068184.11. November 2
- ——. 2007c. The EDR Historical Topographic Map Report, Inquiry Number 2068184.10. November 2.
- ——. 2007d. Sanborn Map Report, Inquiry Number 2068184.9s. November 2.
- ——. 2007e. The EDR-City Directory Abstract, Inquiry Number 2068184.12. November 2.
- United States Geological Survey (USGS). 1969. Geologic Map of California: Los Angeles Sheet, 1:250,000; compilation by Charles W. Jennings & Rudolph G. Strand.

ATTACHMENT A

Site Figures

Figure A-1

Site Vicinity Map

Vicinity Map

Franklin Elementary School 2400 Montana Ave, Santa Monica, CA - 002-11144-00-006




1,000


2,000


4,000 feet

Figure A-2

Site Location Map

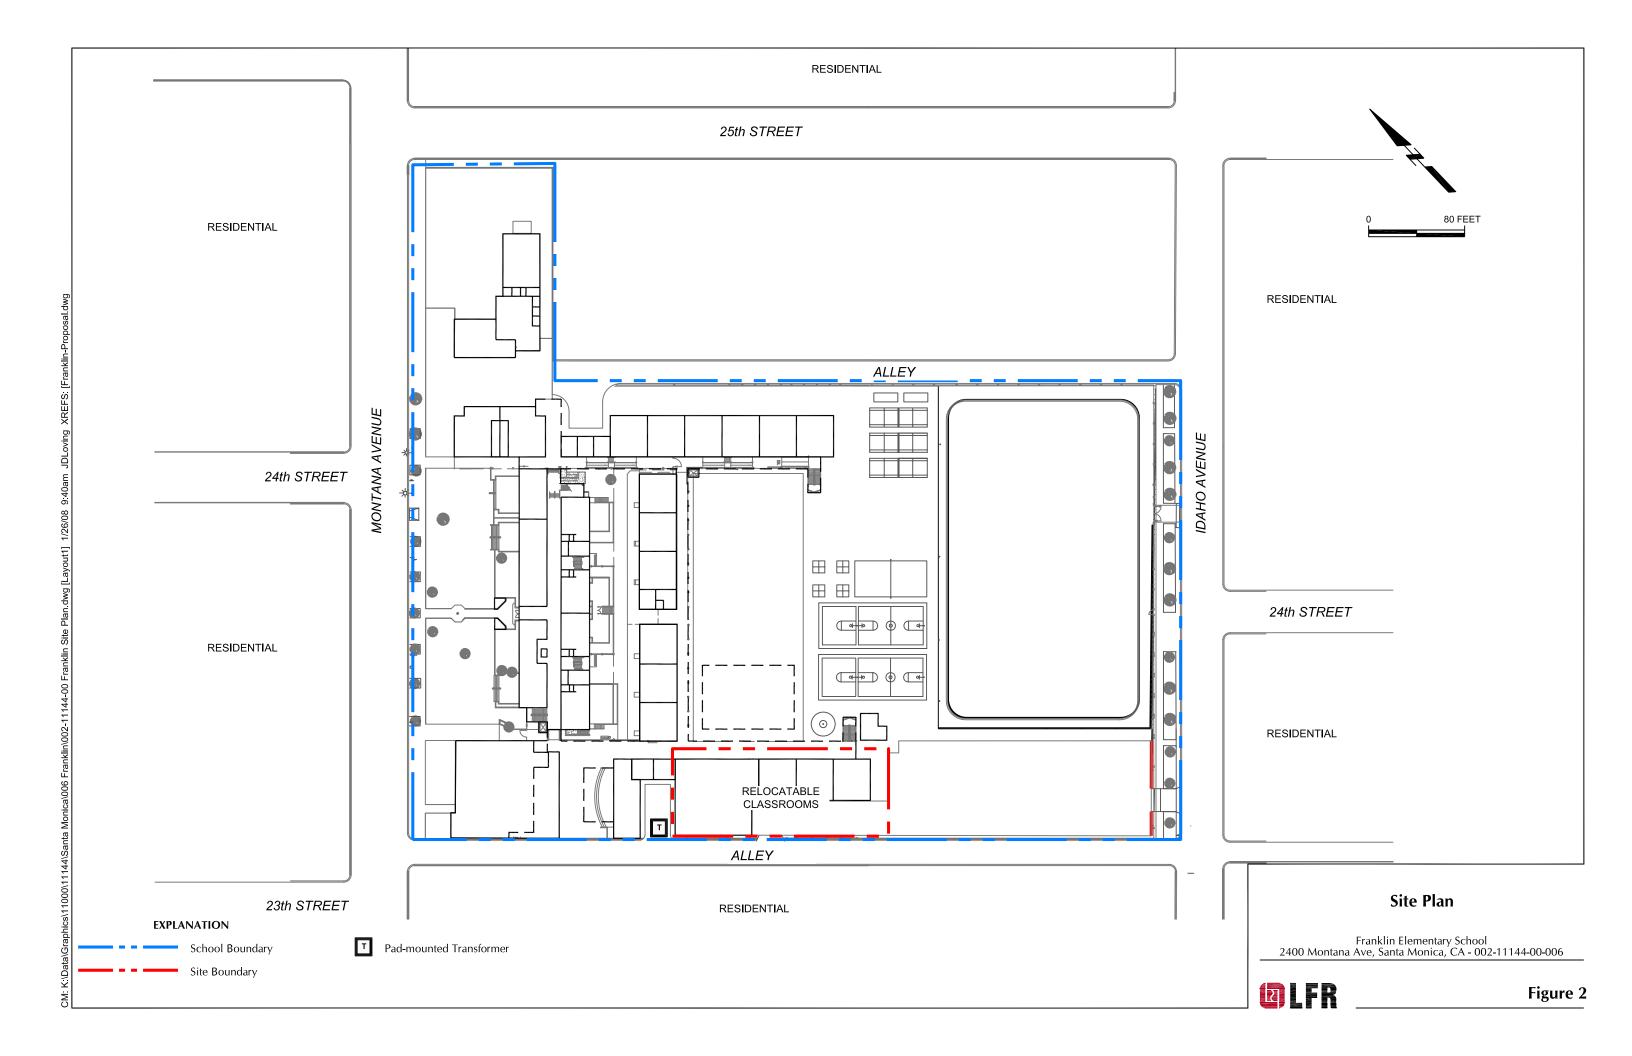

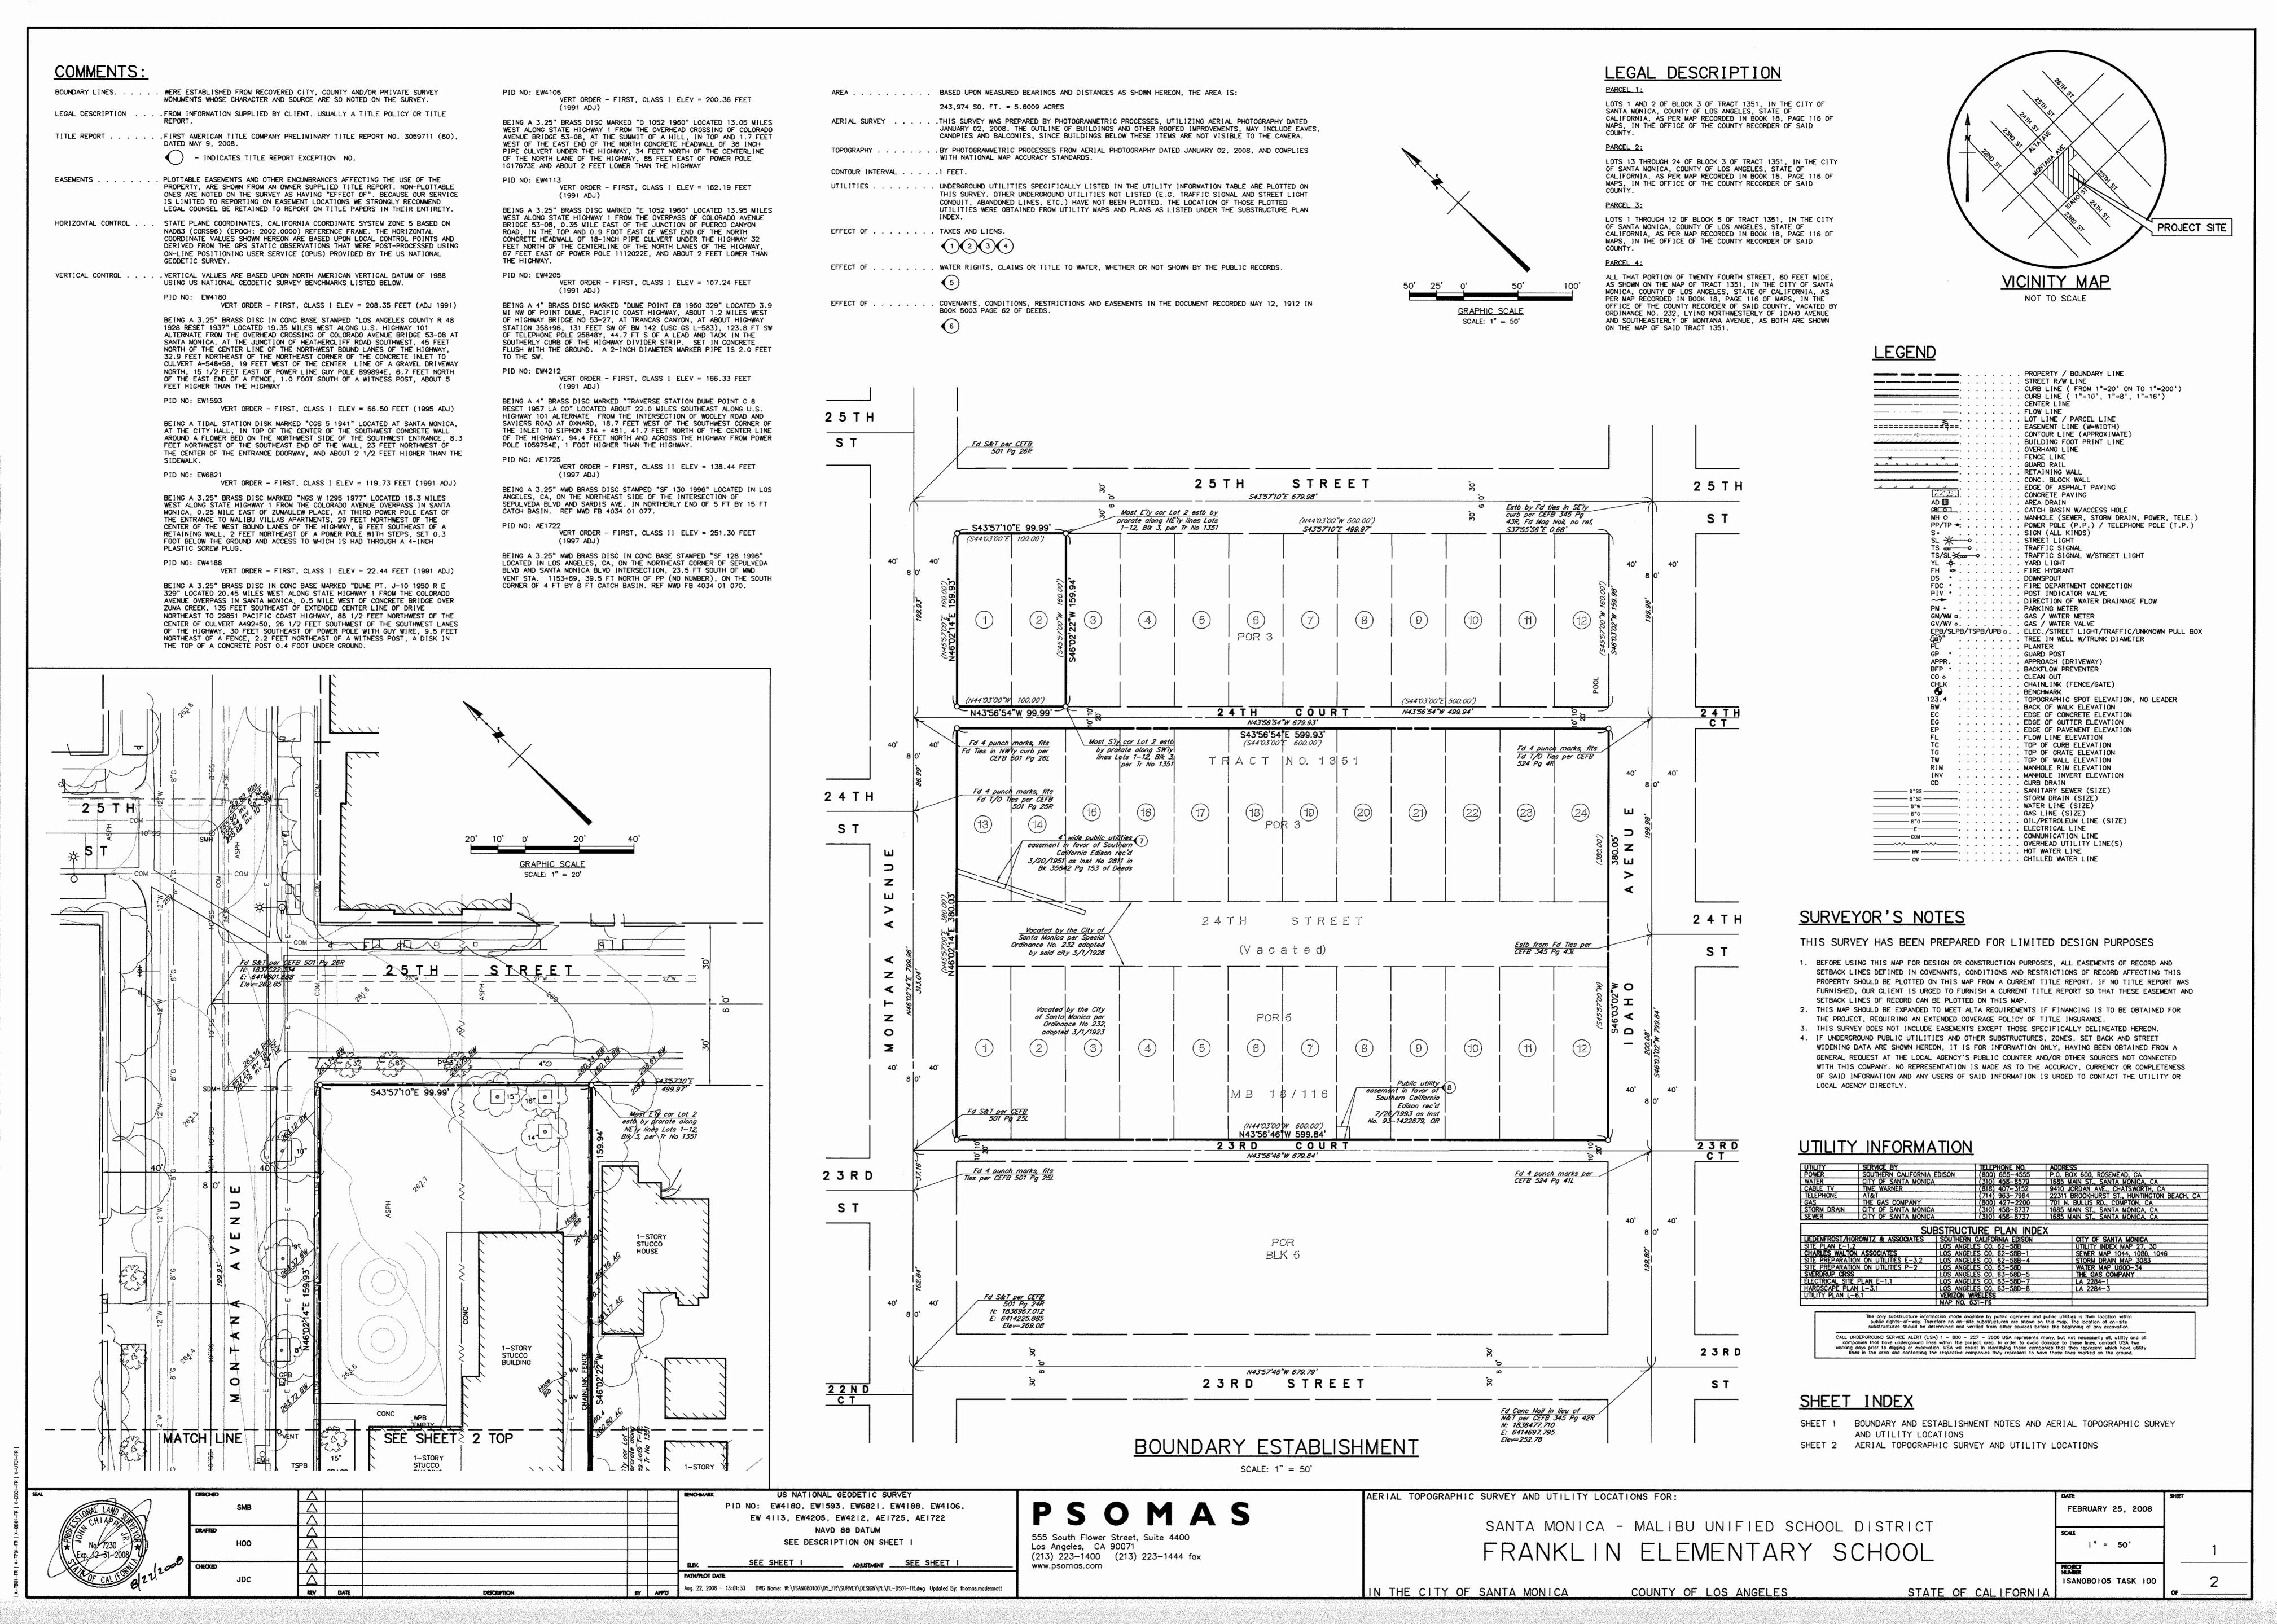

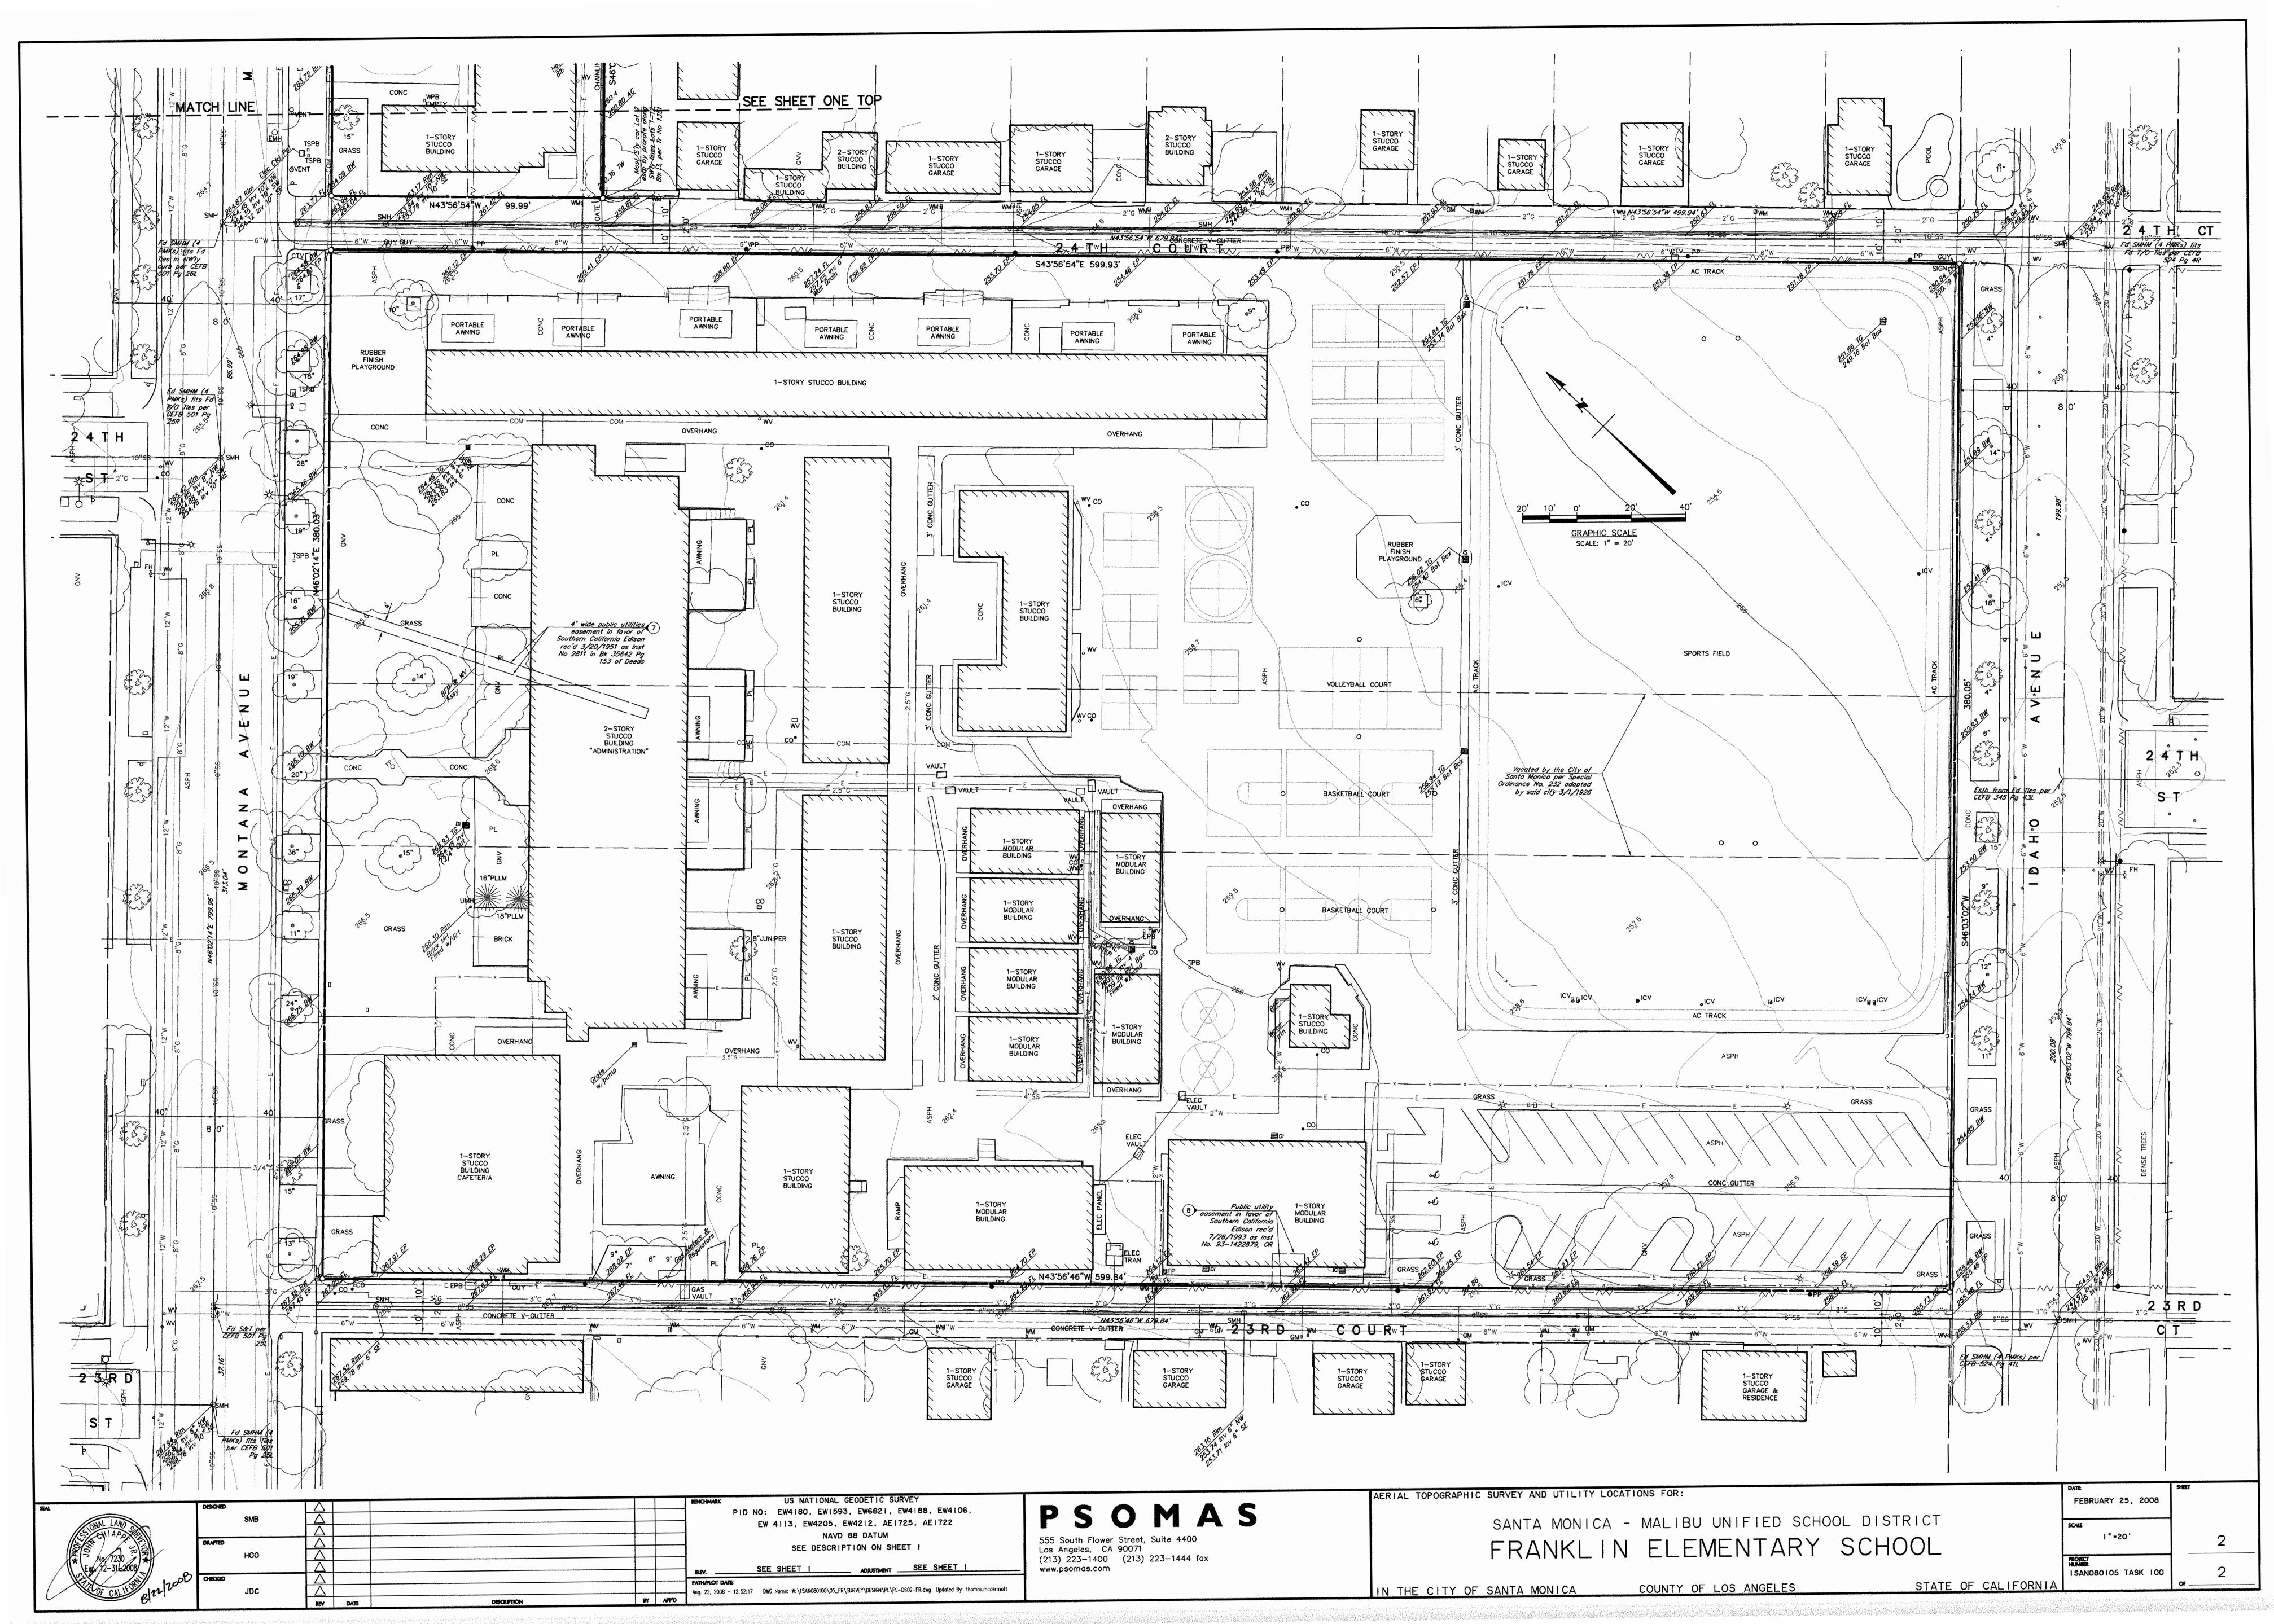

COMMENTS:

WERE ESTABLISHED FROM RECOVERED CITY, COUNTY AND/OR PRIVATE SURVEY MONUMENTS WHOSE CHARACTER AND SOURCE ARE SO NOTED ON THE SURVEY.

LEGAL DESCRIPTION . . . THE LEGAL DESCRIPTION SHOWN HEREON IS PER THE TITLE COMMITMENT NOTED BELOW, AND WAS USED TO PLOT THE PROPERTY BOUNDARIES SHOWN HEREON. SAID LEGAL DESCRIPTION CONTAINS NO GAPS, GORES OR OVERLAPS RELATED TO THE SUBJECT PARCEL.

EASEMENTS PLOTTABLE EASEMENTS ARE SHOWN FROM THE TITLE COMPANY SUPPLIED TITLE REPORT AS NOTED BELOW. NON-PLOTTABLE ONES ARE NOTED ON THE SURVEY AS HAVING "EFFECT OF". BECAUSE OUR SERVICE IS LIMITED TO REPORTING ON EASEMENT LOCATIONS WE STRONGLY RECOMMEND LEGAL COUNSEL BE RETAINED TO REPORT ON TITLE PAPERS IN THEIR ENTIRETY.

TITLE REPORT CHICAGO TITLE COMPANY ORDER NO. 00155316-997-BS5-MM7 , DATED JULY 9, 2021.

√) - INDICATES TITLE COMMITMENT EXCEPTION NO.

HORIZONTAL CONTROL . . STATE PLANE COORDINATES, CALIFORNIA COORDINATE SYSTEM ZONE 5 BASED ON NAD83 (CORS96) (EPOCH: 2002.0000) REFERENCE FRAME. THE HORIZONTAL COORDINATE VALUES SHOWN HEREON ARE BASED UPON LOCAL CONTROL POINTS AND DERIVED FROM THE GPS STATIC OBSERVATIONS THAT WERE POST-PROCESSED USING ON-LINE POSITIONING USER SERVICE (OPUS) PROVIDED BY THE US NATIONAL

VERTICAL CONTROL . . . VERTICAL VALUES ARE BASED UPON NORTH AMERICAN VERTICAL DATUM OF 1988 USING US NATIONAL GEODETIC SURVEY BENCHMARKS LISTED BELOW.

<u>PID NO: EW4180</u>

GEODETIC SURVEY.

VERT ORDER - FIRST, CLASS I ELEV = 208.35 FEET (ADJ 1991)

BEING A 3.25" BRASS DISC IN CONC BASE STAMPED "LOS ANGELES COUNTY R 48 1928 RESET 1937" LOCATED 19.35 MILES WEST ALONG U.S. HIGHWAY 101 ALTERNATE FROM THE OVERHEAD CROSSING OF COLORADO AVENUE BRIDGE 53-08 AT SANTA MONICA, AT THE JUNCTION OF HEATHERCLIFF ROAD SOUTHWEST, 45 FEET NORTH OF THE CENTER LINE OF THE NORTHWEST BOUND LANES OF THE HIGHWAY 32.9 FEET NORTHEAST OF THE NORTHEAST CORNER OF THE CONCRETE INLET TO CULVERT A-548+58, 19 FEET WEST OF THE CENTER LINE OF A GRAVEL DRIVEWAY NORTH, 15 1/2 FEET EAST OF POWER LINE GUY POLE 899894E, 6.7 FEET NORTH OF THE EAST END OF A FENCE, 1.0 FOOT SOUTH OF A WITNESS POST, ABOUT 5 FEET HIGHER THAN THE HIGHWAY

VERT ORDER - FIRST, CLASS I ELEV = 66.50 FEET (1995 ADJ)

BEING A TIDAL STATION DISK MARKED "CGS 5 1941" LOCATED AT SANTA MONICA, AT THE CITY HALL, IN TOP OF THE CENTER OF THE SOUTHWEST CONCRETE WALL AROUND A FLOWER BED ON THE NORTHWEST SIDE OF THE SOUTHWEST ENTRANCE, 8.3 FEET NORTHWEST OF THE SOUTHEAST END OF THE WALL, 23 FEET NORTHWEST OF THE CENTER OF THE ENTRANCE DOORWAY, AND ABOUT 2 1/2 FEET HIGHER THAN THE SIDEWALK.

VERT ORDER - FIRST, CLASS | ELEV = 119.73 FEET (1991 ADJ)

BEING A 3.25" BRASS DISC MARKED "NGS W 1295 1977" LOCATED 18.3 MILES WEST ALONG STATE HIGHWAY 1 FROM THE COLORADO AVENUE OVERPASS IN SANTA MONICA, 0.25 MILE EAST OF ZUMAULEW PLACE, AT THIRD POWER POLE EAST OF THE ENTRANCE TO MALIBU VILLAS APARTMENTS, 29 FEET NORTHWEST OF THE CENTER OF THE WEST BOUND LANES OF THE HIGHWAY, 9 FEET SOUTHEAST OF A RETAINING WALL, 2 FEET NORTHEAST OF A POWER POLE WITH STEPS, SET 0.3 FOOT BELOW THE GROUND AND ACCESS TO WHICH IS HAD THROUGH A 4-INCH PLASTIC SCREW PLUG.

PID NO: EW4188

VERT ORDER - FIRST, CLASS I ELEV = 22.44 FEET (1991 ADJ)

BEING A 3.25" BRASS DISC IN CONC BASE MARKED "DUME PT. J-10 1950 R E 329" LOCATED 20.45 MILES WEST ALONG STATE HIGHWAY 1 FROM THE COLORADO AVENUE OVERPASS IN SANTA MONICA, 0.5 MILE WEST OF CONCRETE BRIDGE OVER ZUMA CREEK, 135 FEET SOUTHEAST OF EXTENDED CENTER LINE OF DRIVE NORTHEAST TO 29851 PACIFIC COAST HIGHWAY, 88 1/2 FEET NORTHWEST OF THE CENTER OF CULVERT A492+50, 26 1/2 FEET SOUTHWEST OF THE SOUTHWEST LANES OF THE HIGHWAY, 30 FEET SOUTHEAST OF POWER POLE WITH GUY WIRE, 9.5 FEET NORTHEAST OF A FENCE, 2.2 FEET NORTHEAST OF A WITNESS POST. A DISK IN THE TOP OF A CONCRETE POST 0.4 FOOT UNDER GROUND.

<u>PID NO: EW4106</u>

VERT ORDER - FIRST, CLASS I ELEV = 200.36 FEET (1991 ADJ)

BEING A 3.25" BRASS DISC MARKED "D 1052 1960" LOCATED 13.05 MILES WEST ALONG STATE HIGHWAY 1 FROM THE OVERHEAD CROSSING OF COLORADO AVENUE BRIDGE 53-08, AT THE SUMMIT OF A HILL, IN TOP AND 1.7 FEET WEST OF THE EAST END OF THE NORTH CONCRETE HEADWALL OF 36 INCH PIPE CULVERT UNDER THE HIGHWAY, 34 FEET NORTH OF THE CENTERLINE OF THE NORTH LANE OF THE HIGHWAY. 85 FEET EAST OF POWER POLE 1017673E AND ABOUT 2 FEET LOWER THAN THE HIGHWAY

<u>PID NO: EW411</u>3

VERT ORDER - FIRST, CLASS | ELEV = 162.19 FEET (1991 ADJ)

BEING A 3.25" BRASS DISC MARKED "E 1052 1960" LOCATED 13.95 MILES WEST ALONG STATE HIGHWAY 1 FROM THE OVERPASS OF COLORADO AVENUE BRIDGE 53-08, 0.35 MILE EAST OF THE JUNCTION OF PUERCO CANYON ROAD, IN THE TOP AND 0.9 FOOT EAST OF WEST END OF THE NORTH CONCRETE HEADWALL OF 18-INCH PIPE CULVERT UNDER THE HIGHWAY 32 FEET NORTH OF THE CENTERLINE OF THE NORTH LANES OF THE HIGHWAY, 67 FEET EAST OF POWER POLE 1112022E, AND ABOUT 2 FEET LOWER THAN THE HIGHWAY.

PID NO: EW4205

VERT ORDER - FIRST, CLASS I ELEV = 107.24 FEET (1991 ADJ)

BEING A 4" BRASS DISC MARKED "DUME POINT E8 1950 329" LOCATED 3.9 MI NW OF POINT DUME, PACIFIC COAST HIGHWAY, ABOUT 1.2 MILES WEST OF HIGHWAY BRIDGE NO 53-27, AT TRANCAS CANYON, AT ABOUT HIGHWAY STATION 358+96, 131 FEET SW OF BM 142 (USC GS L-583), 123.8 FT SW OF TELEPHONE POLE 25848Y, 44.7 FT S OF A LEAD AND TACK IN THE SOUTHERLY CURB OF THE HIGHWAY DIVIDER STRIP. SET IN CONCRETE FLUSH WITH THE GROUND. A 2-INCH DIAMETER MARKER PIPE IS 2.0 FEET TO THE SW.

PID NO: EW4212

VERT ORDER - FIRST, CLASS I ELEV = 166.33 FEET (1991 ADJ)

BEING A 4" BRASS DISC MARKED "TRAVERSE STATION DUME POINT C 8 RESET 1957 LA CO" LOCATED ABOUT 22.0 MILES SOUTHEAST ALONG U.S. HIGHWAY 101 ALTERNATE FROM THE INTERSECTION OF WOOLEY ROAD AND SAVIERS ROAD AT OXNARD, 18.7 FEET WEST OF THE SOUTHWEST CORNER OF THE INLET TO SIPHON 314 + 451, 41.7 FEET NORTH OF THE CENTER LINE OF THE HIGHWAY, 94.4 FEET NORTH AND ACROSS THE HIGHWAY FROM POWER POLE 1059754E. 1 FOOT HIGHER THAN THE HIGHWAY

VERT ORDER - FIRST, CLASS II ELEV = 138.44 FEET (1997 ADJ) BEING A 3.25" MWD BRASS DISC STAMPED "SF 130 1996" LOCATED IN LOS ANGELES, CA. ON THE NORTHEAST SIDE OF THE INTERSECTION OF SEPULVEDA BLVD AND SARDIS AVE. IN NORTHERLY END OF

VERT ORDER - FIRST, CLASS II ELEV = 251.30 FEET (1997 ADJ)

BEING A 3.25" MWD BRASS DISC IN CONC BASE STAMPED "SF 128 1996" LOCATED IN LOS ANGELES, CA, ON THE NORTHEAST CORNER OF SEPULVEDA BLVD AND SANTA MONICA BLVD INTERSECTION, 23.5 FT SOUTH OF MWD VENT STA. 1153+69, 39.5 FT NORTH OF PP (NO NUMBER), ON THE SOUTH CORNER OF 4 FT BY 8 FT CATCH BASIN. REF MWD FB 4034 01 070.

AREA. BASED UPON MEASURED BEARINGS AND DISTANCES AS SHOWN HEREON, THE AREA IS:

5 FT BY 15 FT CATCH BASIN. REF MWD FB 4034 01 077.

243.974 SQ. FT. = 5.6009 ACRES

WETLAND THE SUBJECT PROPERTY IS NOT IN A DESIGNATED WETLAND AREA PER THE U.S. FISH AND WILDLIFE SERVICE, NATIONAL WETLAND INVENTORY.

FLOOD ZONE...... SUBJECT PROPERTY LIES WITHIN FLOOD ZONE "X" (0.2% ANNUAL CHANCE FLOOD HAZARD, AREAS OF 1% ANNUAL CHANCE FLOOD WITHIN AVERAGE DEPTH LESS THAN ONE FOOT OR WITH DRAINAGE AREAS OF LESS THAN ONE SQUARE MILE) AS SHOWN ON FLOOD INSURANCE RATE MAP NUMBER 06037C1590G, DATED APRIL 21, 2021, PUBLISHED BY FEDERAL EMERGENCY MANAGEMENT AGENCY.

STREET WIDENING. THERE IS NO OBSERVABLE EVIDENCE OF STREET OR SIDEWALK CONSTRUCTION. CONTACT LOCAL AGENCIES FOR ANY PROPOSED R.O.W. IMPROVEMENTS.

ACCESS VEHICULAR ACCESS TO THE PROPERTY ARE PROVIDED BY THE PUBLIC RIGHT-OF-WAY KNOWN AS IDAHO AVENUE AND 23RD COURT.

ZONING NOT PROVIDED BY THE CLIENT.

PER CITY OF SANTA MONICA ZONING COMMUNITY DEVELOPMENT DEPARTMENT WEBSITE DATE: 08/23/2021

ZONING DESCRIPTION: INSTITUTIONAL / PUBLIC LANDS

SEE SURVEYOR'S NOTE NO. 4.

PARKING BASED UPON PARKING STRUCTURE STRIPING, THE PARKING IS:

STANDARD SPACES 27 HANDICAPPED SPACES

TOPOGRAPHY BY GROUND SURVEY METHODS AND COMPLIES WITH NATIONAL MAP ACCURACY STANDARDS.

AERIAL SURVEY THIS SURVEY WAS PREPARED BY PHOTOGRAMMETRIC PROCESSES, UTILIZING AERIAL PHOTOGRAPHY DATED (UNDERLYING BACKGROUND) JANUARY 02, 2008. THE OUTLINE OF BUILDINGS AND OTHER ROOFED IMPROVEMENTS, MAY INCLUDE EAVES, CANOPIES AND BALCONIES, SINCE BUILDINGS BELOW THESE ITEMS ARE NOT VISIBLE TO THE CAMERA. REFER TO PSOMAS JOB NO. 1SAN080105 T100.

UNDERGROUND UTILITIES SPECIFICALLY LISTED IN THE UTILITY INFORMATION TABLE ARE PLOTTED ON THIS SURVEY. OTHER UNDERGROUND UTILITIES NOT LISTED (E.G. TRAFFIC SIGNAL AND STREET LIGHT CONDUIT, ABANDONED LINES, ETC.) HAVE NOT BEEN PLOTTED. THE LOCATION OF THOSE PLOTTED UTILITIES WERE OBTAINED FROM UTILITY MAPS AND PLANS AS LISTED UNDER THE SUBSTRUCTURE PLAN INDEX.

UTILITY INFORMATION

UTILITY	SERVICE BY	TELEPHONE NO.	ADDRESS
POWER	SOUTHERN CALIFORNIA ED	ISON (800) 655-4555	P.O. BOX 600, ROSEMEAD, CA
WATER	CITY OF SANTA MONICA	(310) 458-8579	1685 MAIN ST., SANTA MONICA, CA
CABLE TV	TIME WARNER	(818) 407-3152	9410 JORDAN AVE., CHATSWORTH, CA
TELEPHONE	AT&T	(714) 963-7964	22311 BROOKHURST ST., HUNTINGTON BEACH, CA
GAS	THE GAS COMPANY	(800) 427-2200	701 N. BULLIS RD., COMPTON, CA
STORM DRAIN	CITY OF SANTA MONICA	(310) 458-8737	1685 MAIN ST., SANTA MONICA, CA
SEWER	CITY OF SANTA MONICA	(310) 458-8737	1685 MAIN ST., SANTA MONICA, CA
		SOUTHERN CALIFORNIA EDISON	CITY OF SANTA MONICA
		SUBSTRUCTURE PLAN II	· · · · · · · · · · · · · · · · · · ·
SITE PLAN E-1.2		OS ANGELES CO. 62-58B	UTILITY INDEX MAP 27, 30
CHARLES WALTON ASSOCIATES		OS ANGELES CO. 62-58B-1	SEWER MAP 1044, 1086, 1046
SITE PREPARATION ON UTILITIES E-3.2		OS ANGELES CO. 62-58B-4	STORM DRAIN MAP 3083
3.12 1 1 (2.711) 1 1 3 1 2 3 1 2 2 3 3		<u>OS ANGELES CO. 63-58D</u>	WATER MAP U600-34
SVERDRUP CRSS LOS		OS ANGELES CO. 63-58D-5	THE GAS COMPANY
ELECTRICAL SITE PLAN E-1.1 LOS		OS ANGELES CO. 63-58D-7	LA 2284-1
HARDSCAPE PLAN L-3.1 LOS		OS ANGELES CO. 63-58D-8	LA 2284-3
UTILITY PLAN L-	-6.1	VERIZON WIRELESS	
	1	MAP NO. 631-F6	

The only substructure information made available by public agencies and public utilities is their location within public rights—of—way. Therefore no on—site substructures are shown on this map. The location of on—site substructures should be determined and verified from other sources before the beginning of any excavation.

CALL UNDERGROUND SERVICE ALERT (USA) 1 — 800 — 227 — 2600 USA represents many, but not necessarily all, utility and oil companies that have underground lines within the project area. In order to avoid damage to these lines, contact USA two working days prior to digging or excavation. USA will assist in identifying those companies that they represent which have utility lines in the area and contacting the respective companies they represent to have those lines marked on the ground.

LEGAL DESCRIPTION

PARCEL 1: (NOT A PART OF THIS SURVEY)

LOTS 1 AND 2 OF BLOCK 3 OF TRACT 1351, IN THE CITY OF SANTA MONICA, COUNTY OF LOS ANGELES, STATE OF CALIFORNIA, AS PER MAP RECORDED IN BOOK 18, PAGE 116 OF MAPS, IN THE OFFICE OF THE COUNTY RECORDER OF SAID COUNTY.

<u>PARCEL 2:</u>

LOTS 13 THROUGH 24 OF BLOCK 3 OF TRACT 1351, IN THE CITY OF SANTA MONICA, COUNTY OF LOS ANGELES, STATE OF CALIFORNIA, AS PER MAP RECORDED IN BOOK 18, PAGE 116 OF MAPS, IN THE OFFICE OF THE COUNTY RECORDER OF SAID COUNTY. PARCEL 3:

LOTS 1 THROUGH 12 OF BLOCK 5 OF TRACT 1351, IN THE CITY OF SANTA MONICA, COUNTY OF LOS ANGELES, STATE OF CALIFORNIA, AS PER MAP RECORDED IN BOOK 18, PAGE 116 OF MAPS, IN THE OFFICE OF THE COUNTY RECORDER OF SAID COUNTY.

PARCEL 4:

ALL THAT PORTION OF TWENTY FOURTH STREET, 60 FEET WIDE, AS SHOWN ON THE MAP OF TRACT 1351, IN THE CITY OF SANTA MONICA, COUNTY OF LOS ANGELES, STATE OF CALIFORNIA, AS PER MAP RECORDED IN BOOK 18, PAGE 116 OF MAPS, IN THE OFFICE OF THE COUNTY RECORDER OF SAID COUNTY, VACATED BY ORDINANCE NO. 232, LYING NORTHWESTERLY OF IDAHO AVENUE AND SOUTHEASTERLY OF MONTANA AVENUE, AS BOTH ARE SHOWN ON THE MAP OF SAID TRACT 1351.

APN: 4277-002-900 AND 4277-002-901

EXCEPTIONS:

AT THE DATE HEREOF, ITEMS TO BE CONSIDERED AND EXCEPTIONS TO COVERAGE IN ADDITION TO THE PRINTED EXCEPTIONS AND EXCLUSIONS IN SAID POLICY FORM WOULD BE AS FOLLOWS:

EFFECT OF TAXES NOT ASSESSED AS THE VESTEE HEREIN IS A GOVERNMENT AGENCY.

EFFECT OF WATER RIGHTS, CLAIMS OR TITLE TO WATER, WHETHER OR NOT SHOWN BY THE PUBLIC RECORDS.

EFFECT OF EASEMENT FOR PUBLIC UTILITIES PURPOSES RECORDED MARCH 20, 1951 AS INSTRUMENT NO. 2811 IN BOOK 35842, PAGE 153, O.R. PLOTTED HEREON.

EFFECT OF EASEMENT FOR PUBLIC UTILITIES PURPOSES RECORDED JULY 26, 1993 AS INSTRUMENT NO. 93-1422879, O.R. PLOTTED HEREON.

EFFECT OF LEASE AGREEMENT BETWEEN PUBLIC PROPERTY FINANCING CORPORATION OF CALIFORNIA AND SANTA MONICA-MALIBU UNIFIED SCHOOL DISTRICT RECORDED DECEMBER 3, 2020 AS INSTRUMENT NO. 20201569430, O.R.

> US NATIONAL GEODETIC SURVEY PID NO: EW4180, EW1593, EW6821, EW4188, EW4106, EW4113, EW4205, EW4212, AE1725, AE1722

Los Angeles, CA 90071

(213) 223-1400 (213) 223-1444 fax

www.psomas.com

SHEET INDEX

SHEET 2 BOUNDARY ESTABLISHMENT

SHEET 3 ALTA/NSPS LAND TITLE AND DESIGN SURVEY

SHEET 4 ALTA/NSPS LAND TITLE AND DESIGN SURVEY

SHEET 5 ALTA/NSPS LAND TITLE AND DESIGN SURVEY

SHEET 6 ALTA/NSPS LAND TITLE AND DESIGN SURVEY

ALTA/NSPS LAND TITLE AND DESIGN SURVEY FOR:

IN THE CITY OF SANTA MONICA

SANTA MONICA-MALIBU UNIFIED SCHOOL DISTRICT

FRANKLIN ELEMENTARY SCHOOL 2400 MONTANA AVENUE

PROJECT SITE VICINITY MAP

NOT TO SCALE

LEGEND

EFFECT OF LEASE AGREEMENT BETWEEN PUBLIC PROPERTY FINANCING CORPORATION OF CALIFORNIA AND

1. THE BOUNDARY DATA AND TITLE MATTERS AS SHOWN HEREON HAVE BEEN DEVELOPED FROM THE REFERENCED TITLE

2. BEFORE USING THIS MAP FOR DESIGN OR CONSTRUCTION PURPOSES, ALL EASEMENTS OF RECORD AND SETBACK LINES

DEFINED IN COVENANTS, CONDITIONS AND RESTRICTIONS OF RECORD AFFECTING THIS PROPERTY SHOULD BE PLOTTED ON

THIS MAP FROM A CURRENT TITLE REPORT. IF NO TITLE REPORT WAS FURNISHED. OUR CLIENT IS URGED TO FURNISH A

CURRENT TITLE REPORT SO THAT THESE EASEMENT AND SETBACK LINES OF RECORD CAN BE PLOTTED ON THIS MAP.

3. THIS SURVEY DOES NOT INCLUDE EASEMENTS EXCEPT THOSE SPECIFICALLY DELINEATED HEREON, NOR DOES IT SHOW THE

4. IF UNDERGROUND PUBLIC UTILITIES AND OTHER SUBSTRUCTURES, ZONES, SET BACK AND STREET WIDENING DATA ARE

SHOWN HEREON, IT IS FOR INFORMATION ONLY, HAVING BEEN OBTAINED FROM A GENERAL REQUEST AT THE LOCAL

LOCATION OF, OR ENCROACHMENTS BY SUBSURFACE FOOTINGS AND/OR FOUNDATIONS OF BUILDINGS SHOWN ON THIS MAP.

AGENCY'S PUBLIC COUNTER AND/OR OTHER SOURCES NOT CONNECTED WITH THIS COMPANY. NO REPRESENTATION IS MADE

AS TO THE ACCURACY, CURRENCY OR COMPLETENESS OF SAID INFORMATION AND ANY USERS OF SAID INFORMATION IS

5. BEARINGS AND DISTANCES DEPICTED HEREON FOR BOUNDARY OF SUBJECT PARCEL CONSTITUTE A CLOSED FIGURE YIELDING

25TH STREET

INDEX MAP

NOT TO SCALE

23RD STREET

LEGENDS, NOTES, COMMENTS, LEGAL DESCRIPTION AND EXCEPTIONS TO COVERAGE PER

CHICAGO TITLE COMPANY PRELIMINARY TITLE REPORT ORDER NO. 00155316-997-BS5-MM7

SHT 6

NO. 20201569431, O.R.

PUBLIC RECORDS.

THIS SURVEY HAS BEEN PREPARED FOR TITLE INSURANCE PURPOSES

URGED TO CONTACT THE UTILITY OR LOCAL AGENCY DIRECTLY.

THE AREA CALCULATIONS ALSO DEPICTED HEREON, UNLESS OTHERWISE NOTED.

SURVEYOR'S NOTES:

SANTA MONICA-MALIBU UNIFIED SCHOOL DISTRICT RECORDED DECEMBER 3, 2020 AS INSTRUMENT


. EASEMENTS, LIENS OR ENCUMBRANCES, OR CLAIMS THEREOF, WHICH ARE NOT SHOWN BY THE

PROPERTY / BOUNDARY LINE . STREET R/W LINE CURB LINE (FROM 1"=20' ON TO 1"=200') CURB LINE (1"=10', 1"=8', 1"=16') CENTER LINE FLOW LINE LOT LINE / PARCEL LINE EASEMENT LINE (W=WIDTH) CONTOUR LINE (APPROXIMATE) BUILDING FOOT PRINT LINE OVERHANG I INF ______. CHAINLINK (CHLK) FENCE LINE BARBWIRE FENCE LINE * WOODEN (WDN) FENCE LINE WROUGHT IRON (WI) FENCE LINE _____. RETAINING (RET) / SCREEN WALL (AS NOTED) EDGE OF ASPHALT PAVING ASPH . ASPHALT PAVING CONCRETE PAVING CATCH BASIN W/ACCESS HOLE COMMUNICATION/ELECTRICAL/FIBER OPTIC/GAS MANHOLE CMH/EMH/FMH/GMH © SMH/SDMH/UMH/WMH 🖸 . SEWER/STORMDRAIN/UNKNOWN/WATER MANHOLE COMMUNICATION/POWER/UTILITY POLE CP/PP/UP-CPC/PPC/UPC -- . COMMUNICATION/POWER/UTILITY POLE AND CONDUIT SIGN (ALL KINDS) GUY ANCHOR \leftarrow GUY POLE STREET LIGHT W/ARM STREET LIGHT W/ARM ON POWER POLE TRAFFIC SIGNAL W/ARM TRAFFIC SIGNAL W/STREET LIGHT TRAFFIC SIGNAL PEDESTRIAN TRAFFIC SIGNAL PEDESTRIAN CROSSING PUSH BUTTON YARD LIGHT GARDEN LIGHT PARKING LIGHT FIRE HYDRANT FIRE DEPARTMENT CONNECTION PIV ° POST INDICATOR VALVE DIRECTION OF WATER DRAINAGE FLOW PARKING METER ELECTRICAL/GAS/UNKNOWN/WATER METER FM/GM/UM/WM = AIR/GAS/IRRIGATION/PETROLEUM/UNKNOWN/WATER VALVE AV/GV/IV/PV/UV/WV ⋈. COMMUNICATION/ELECTRICAL/FIBER OPTIC VAULT GAS/IRRIGATION/UNKNOWN/WATER VAULT G/I/U/W VIT n. COMMUNICATION/ELECTRICAL/GAS RISER C/E/G RISR . PETROLEUM/UNKNOWN/WATER RISER P/U/W RISR •. COMMUNICATION/FLECTRICAL/IRRIGATION/TRAFFIC SIGNAL PANEL C/E/I/TS PNL ... COMMUNICATION/ELECTRICAL/UNKNOWN/TRAFFIC SIGNAL CABINET C/E/U/TS CAB 🗉 . COMMUNICATION/ELECTRICAL/FIBER OPTIC PULL BOX CPB/EPB/FOPB .. SLPB/TSPB/UPB ... STREET LIGHT/TRAFFIC/UNKNOWN PULL BOX GAS/IRRIGATION/UNKNOWN BOX G/I/U BOX □ . . A/C/E/F STRU . AIR/COMMUNICATION/ELECTRICAL/FIRE STRUCTURE G/I/P/SS STRU GAS/IRRIGATION/PETROLEUM/SANITARY SEWER STRUCTURE STORM DRAIN/STREET LIGHT/UNKNOWN/WATER STRUCTURE SD/SL/U/W STRU AIR/COMMUNICATION/ELECTRICAL PAINT MARK A/C/F PMRK GAS/IRRIGATION/SANITARY SEWER PAINT MARK G/P/SS PMRK STORM DRAIN/UNKNOWN/WATER PAINT MARK SD/U/W PMRK COMPACT/HANDYCAP/STANDARD PARKING STALL COMP/HC/STD DRAIN INIFT EVERGREEN TREE W/TRUNK DIAMETER PALM TREE W/TRUNK DIAMETER DECIDUOUS TREE IN WELL W/TRUNK DIAMETER GUARD POST APPR0ACH DRIVEWAY RATI ROAD BACKFLOW PREVENTER CLEAN OUT LOCATION OF BUILDING HEIGHT MEASUREMENTS UNDERGROUND **TRANSFORMER** IRRIGATION SPRINKLER HEAD SECURITY/TRAFFIC CAMERA FIRE DEPARTMENT CONNECTION STREET CENTERLINE/CONTROL LINE PROPERTY LINE TOPOGRAPHIC SPOT ELEVATION, NO LEADER BACK OF WALK ELEVATION EDGE OF CONCRETE ELEVATION . EDGE OF GUTTER ELEVATION EDGE OF PAVEMENT ELEVATION FLOW LINE ELEVATION . PIPE INVERT FLEVATIO TOP OF BERM FLEVATION TOP OF CURB ELEVATION TOP OF GRATE ELEVATION TOP OF WALL ELEVATION RECORD LOT / PARCEL NUMBER RECORD DIMENSION OR BEARING IF DIFFERENT THAN MEASURED IMPROVEMENT EDGE /E IMPROVEMENT END N/E/S/W NORTH/EAST/SOUTH/WEST LOCATION OF IMPROVEMENT W/ RESPECT TO REFERENCE NORTH AND PROPERTY LINE. . ADJACENT PROPERTY OWNER

SURVEYOR'S CERTIFICATE:


TO: (a) THE SANTA MONICA CITY SCHOOL DISTRICT OF LOS ANGELES COUNTY; (b) FIDELITY NATIONAL TITLE BUILDER SERVICES; (c) CHICAGO TITLE COMPANY; AND (d) EACH OF THEIR AFFILIATES, SUCCESSORS AND ASSIGNS:

THIS IS TO CERTIFY THAT THIS MAP OR PLAT AND THE SURVEY ON WHICH IT IS BASED WERE MADE IN ACCORDANCE WITH THE 2016 MINIMUM STANDARD DETAIL REQUIREMENTS FOR ALTA/NSPS LAND TITLE SURVEYS, JOINTLY ESTABLISHED AND ADOPTED BY ALTA AND NSPS, AND INCLUDES ITEMS 2, 3, 4, 6(a), 6(b), 7(a), 7(b)(1), 7(c), 8, 9, 13, 14 AND 16 OF TABLE A THEREOF. THE FIELD WORK WAS COMPLETED ON AUGUST 16, 2021.

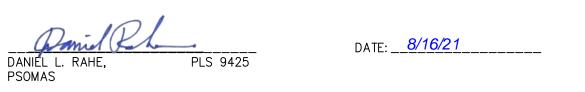

NOTE: SECTION 8770.6 OF THE CALIFORNIA BUSINESS AND PROFESSIONS CODE STATES THAT THE USE OF THE WORD CERTIFY OR CERTIFICATION BY A LICENSED LAND SURVEYOR IN THE PRACTICE OF LAND SURVEYING OR THE PREPARATION OF MAPS, PLATS, REPORTS, DESCRIPTIONS OR OTHER SURVEYING DOCUMENTS ONLY CONSTITUTES AN EXPRESSION OF PROFESSIONAL OPINION REGARDING THOSE FACTS OR FINDINGS WHICH ARE THE SUBJECT OF THE CERTIFICATION AND DOES NOT CONSTITUTE A WARRANTY OR GUARANTEE, EITHER

STATE OF CALIFORNIA

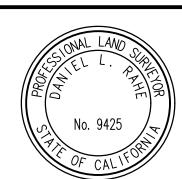


NAVD 88 DATUM SEE DESCRIPTION ON SHEET 1 ADJUSTMENT SEE SHEET 1 ELEVATION SEE SHEET 1 .jg. 31, 2021 — 10:24:32 DWG Name: W:\1SAN080100\05_FR\1SAN080135\SURVEY\DESIGN\SHEET\PL=0AL01.dwg Updated By: brian.heb


COUNTY OF LOS ANGELES

NO SCALE 1SAN080135 T100


AUGUST 16, 2021


REF: 1SAN080105

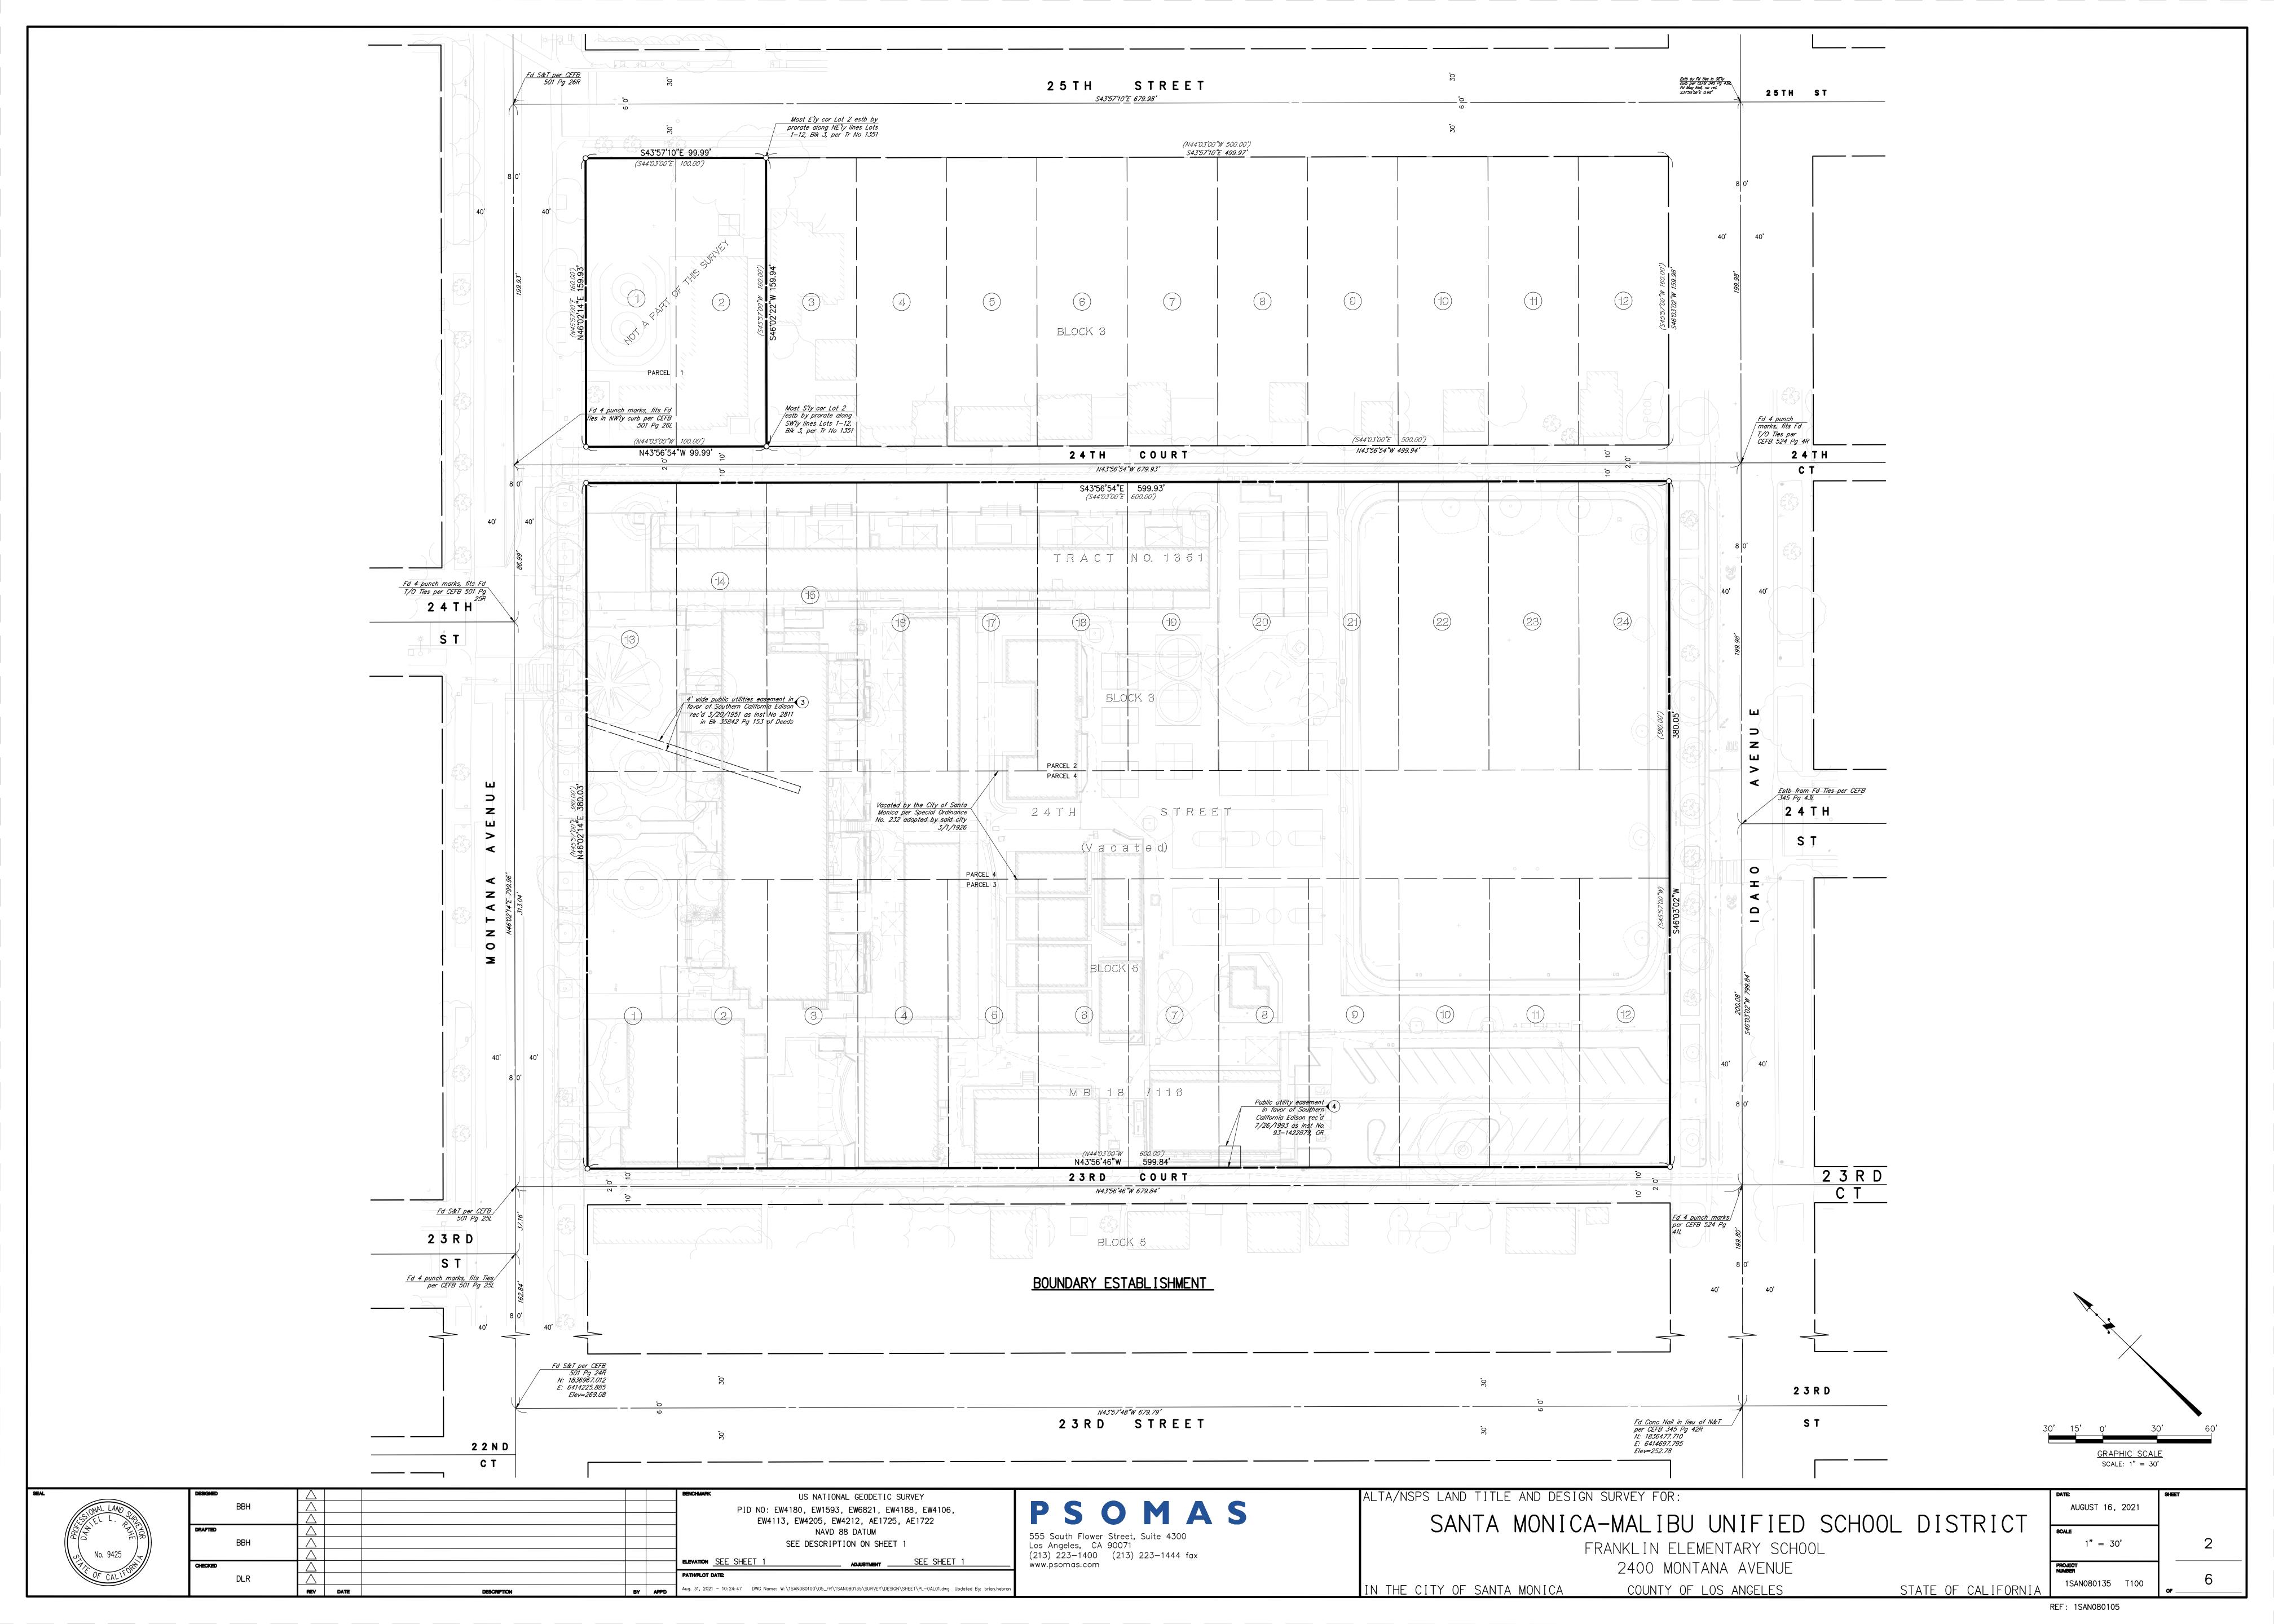

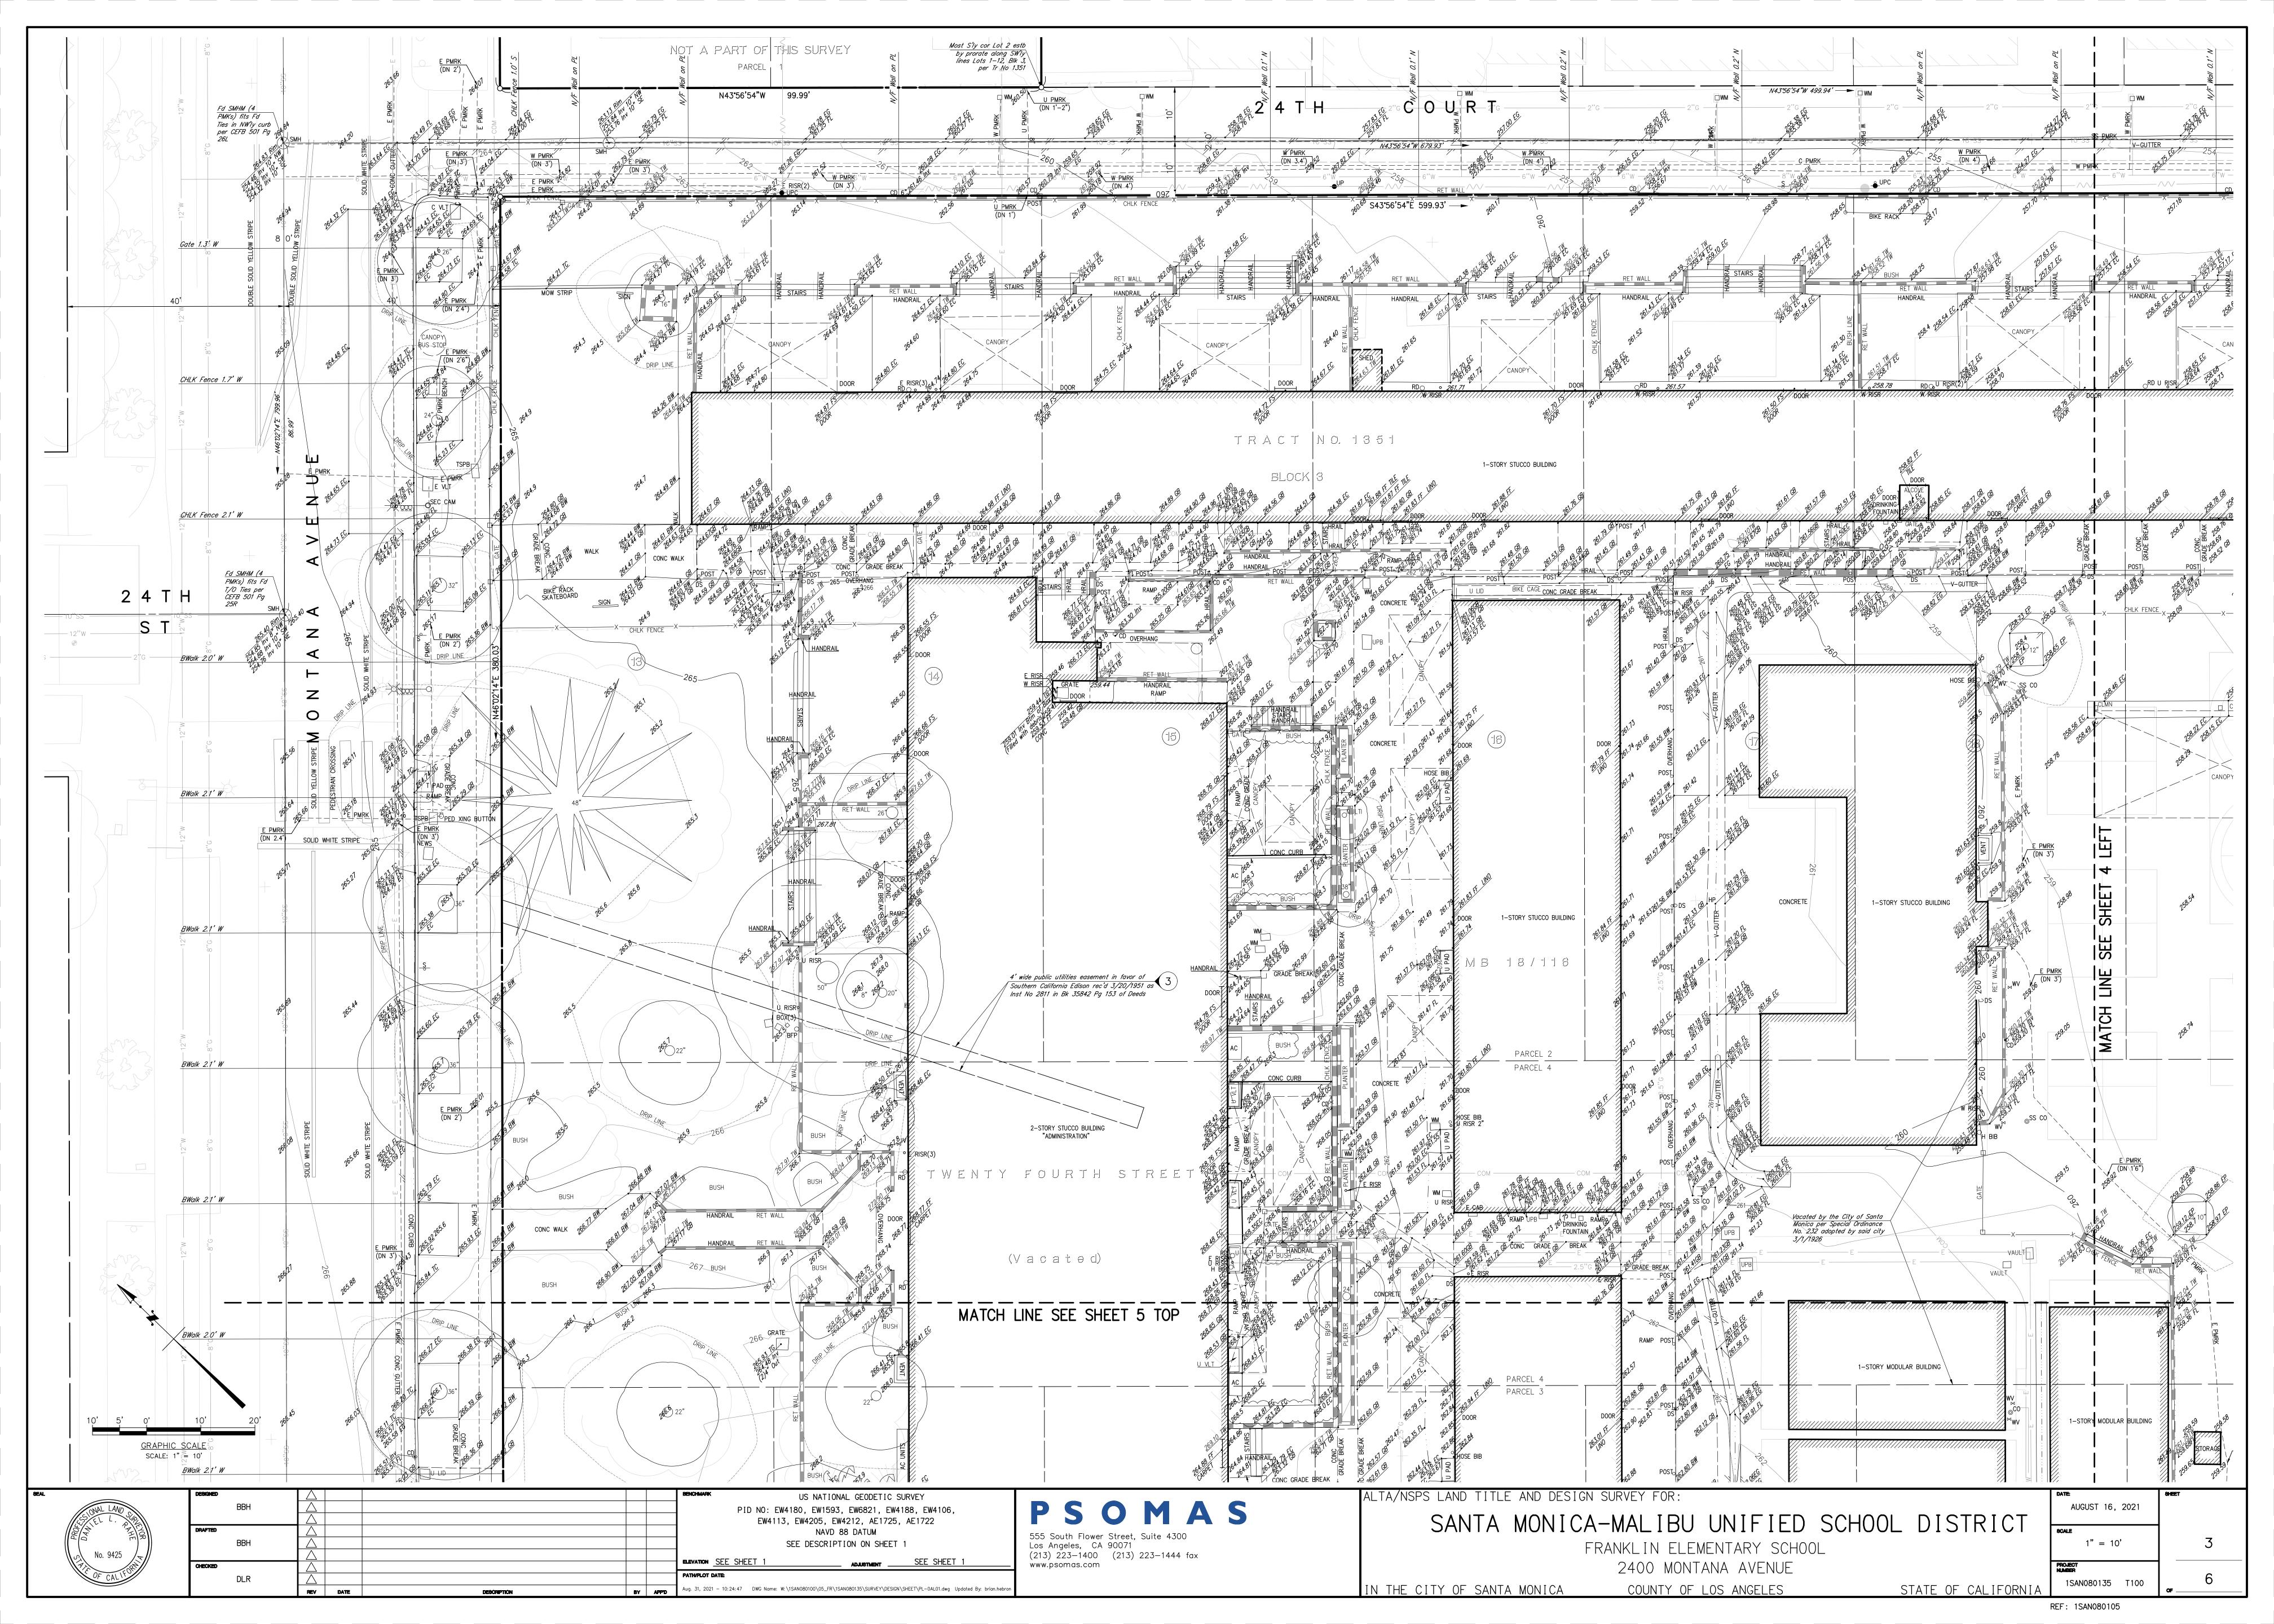



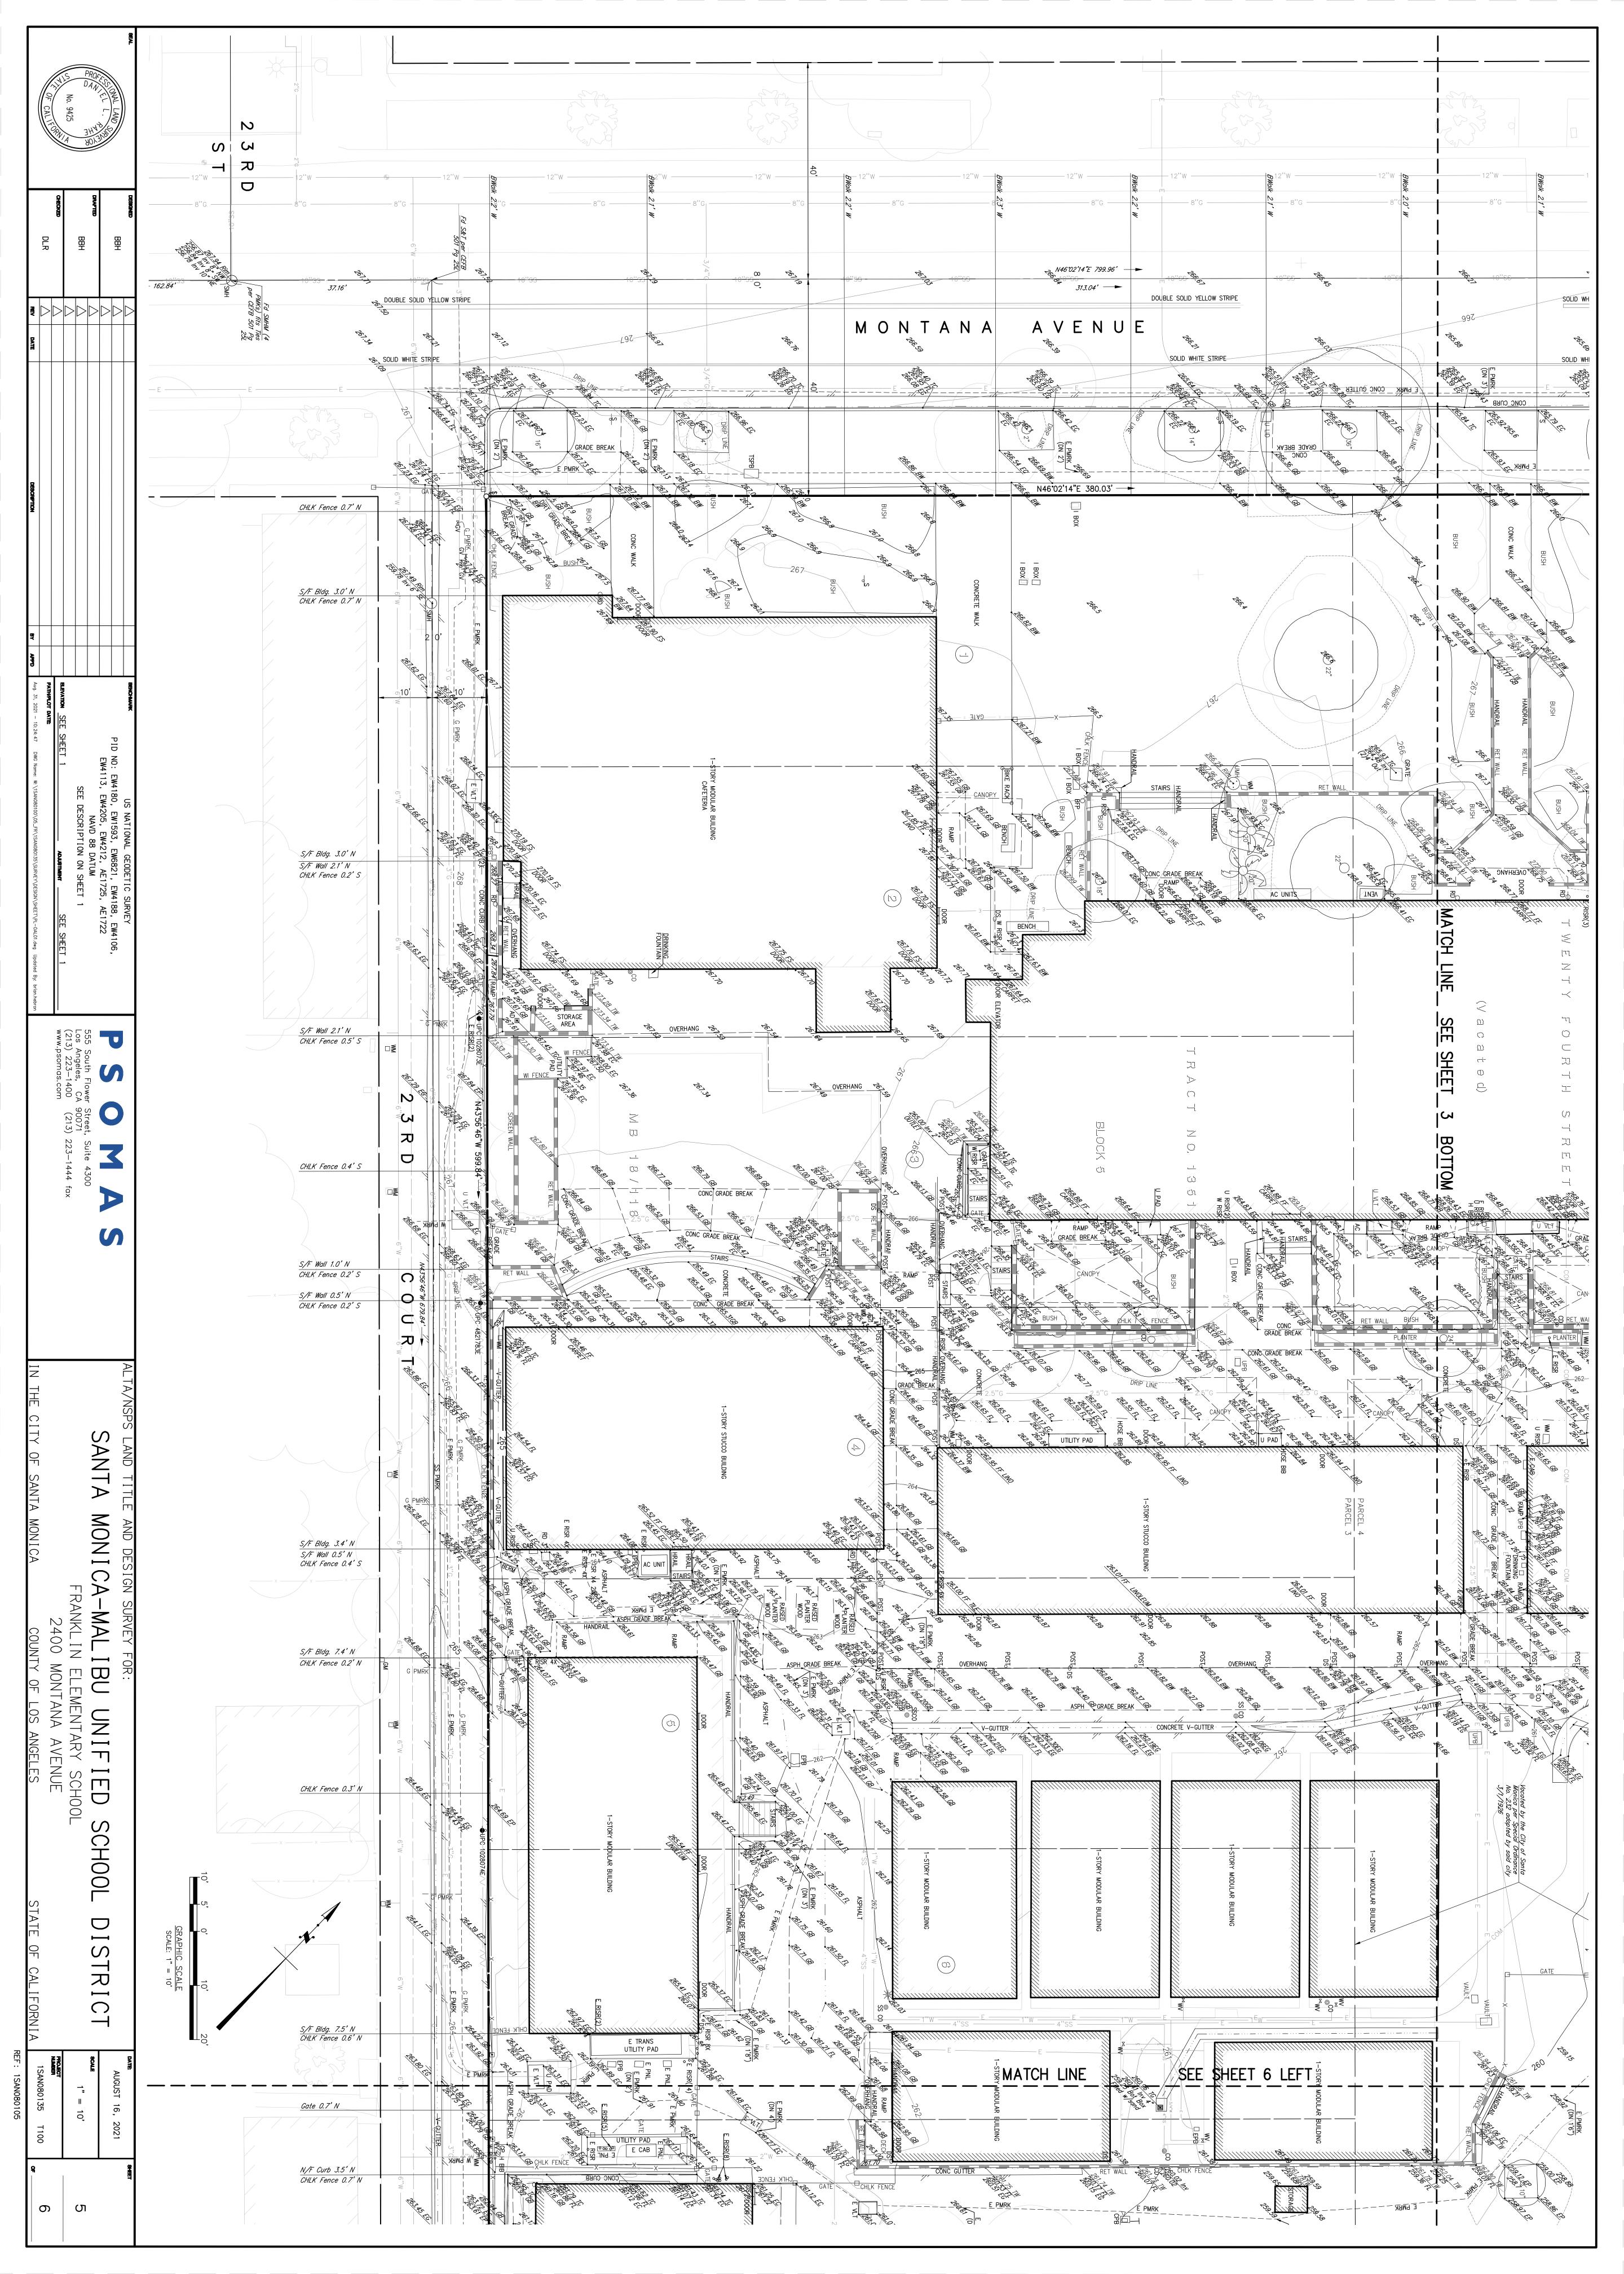

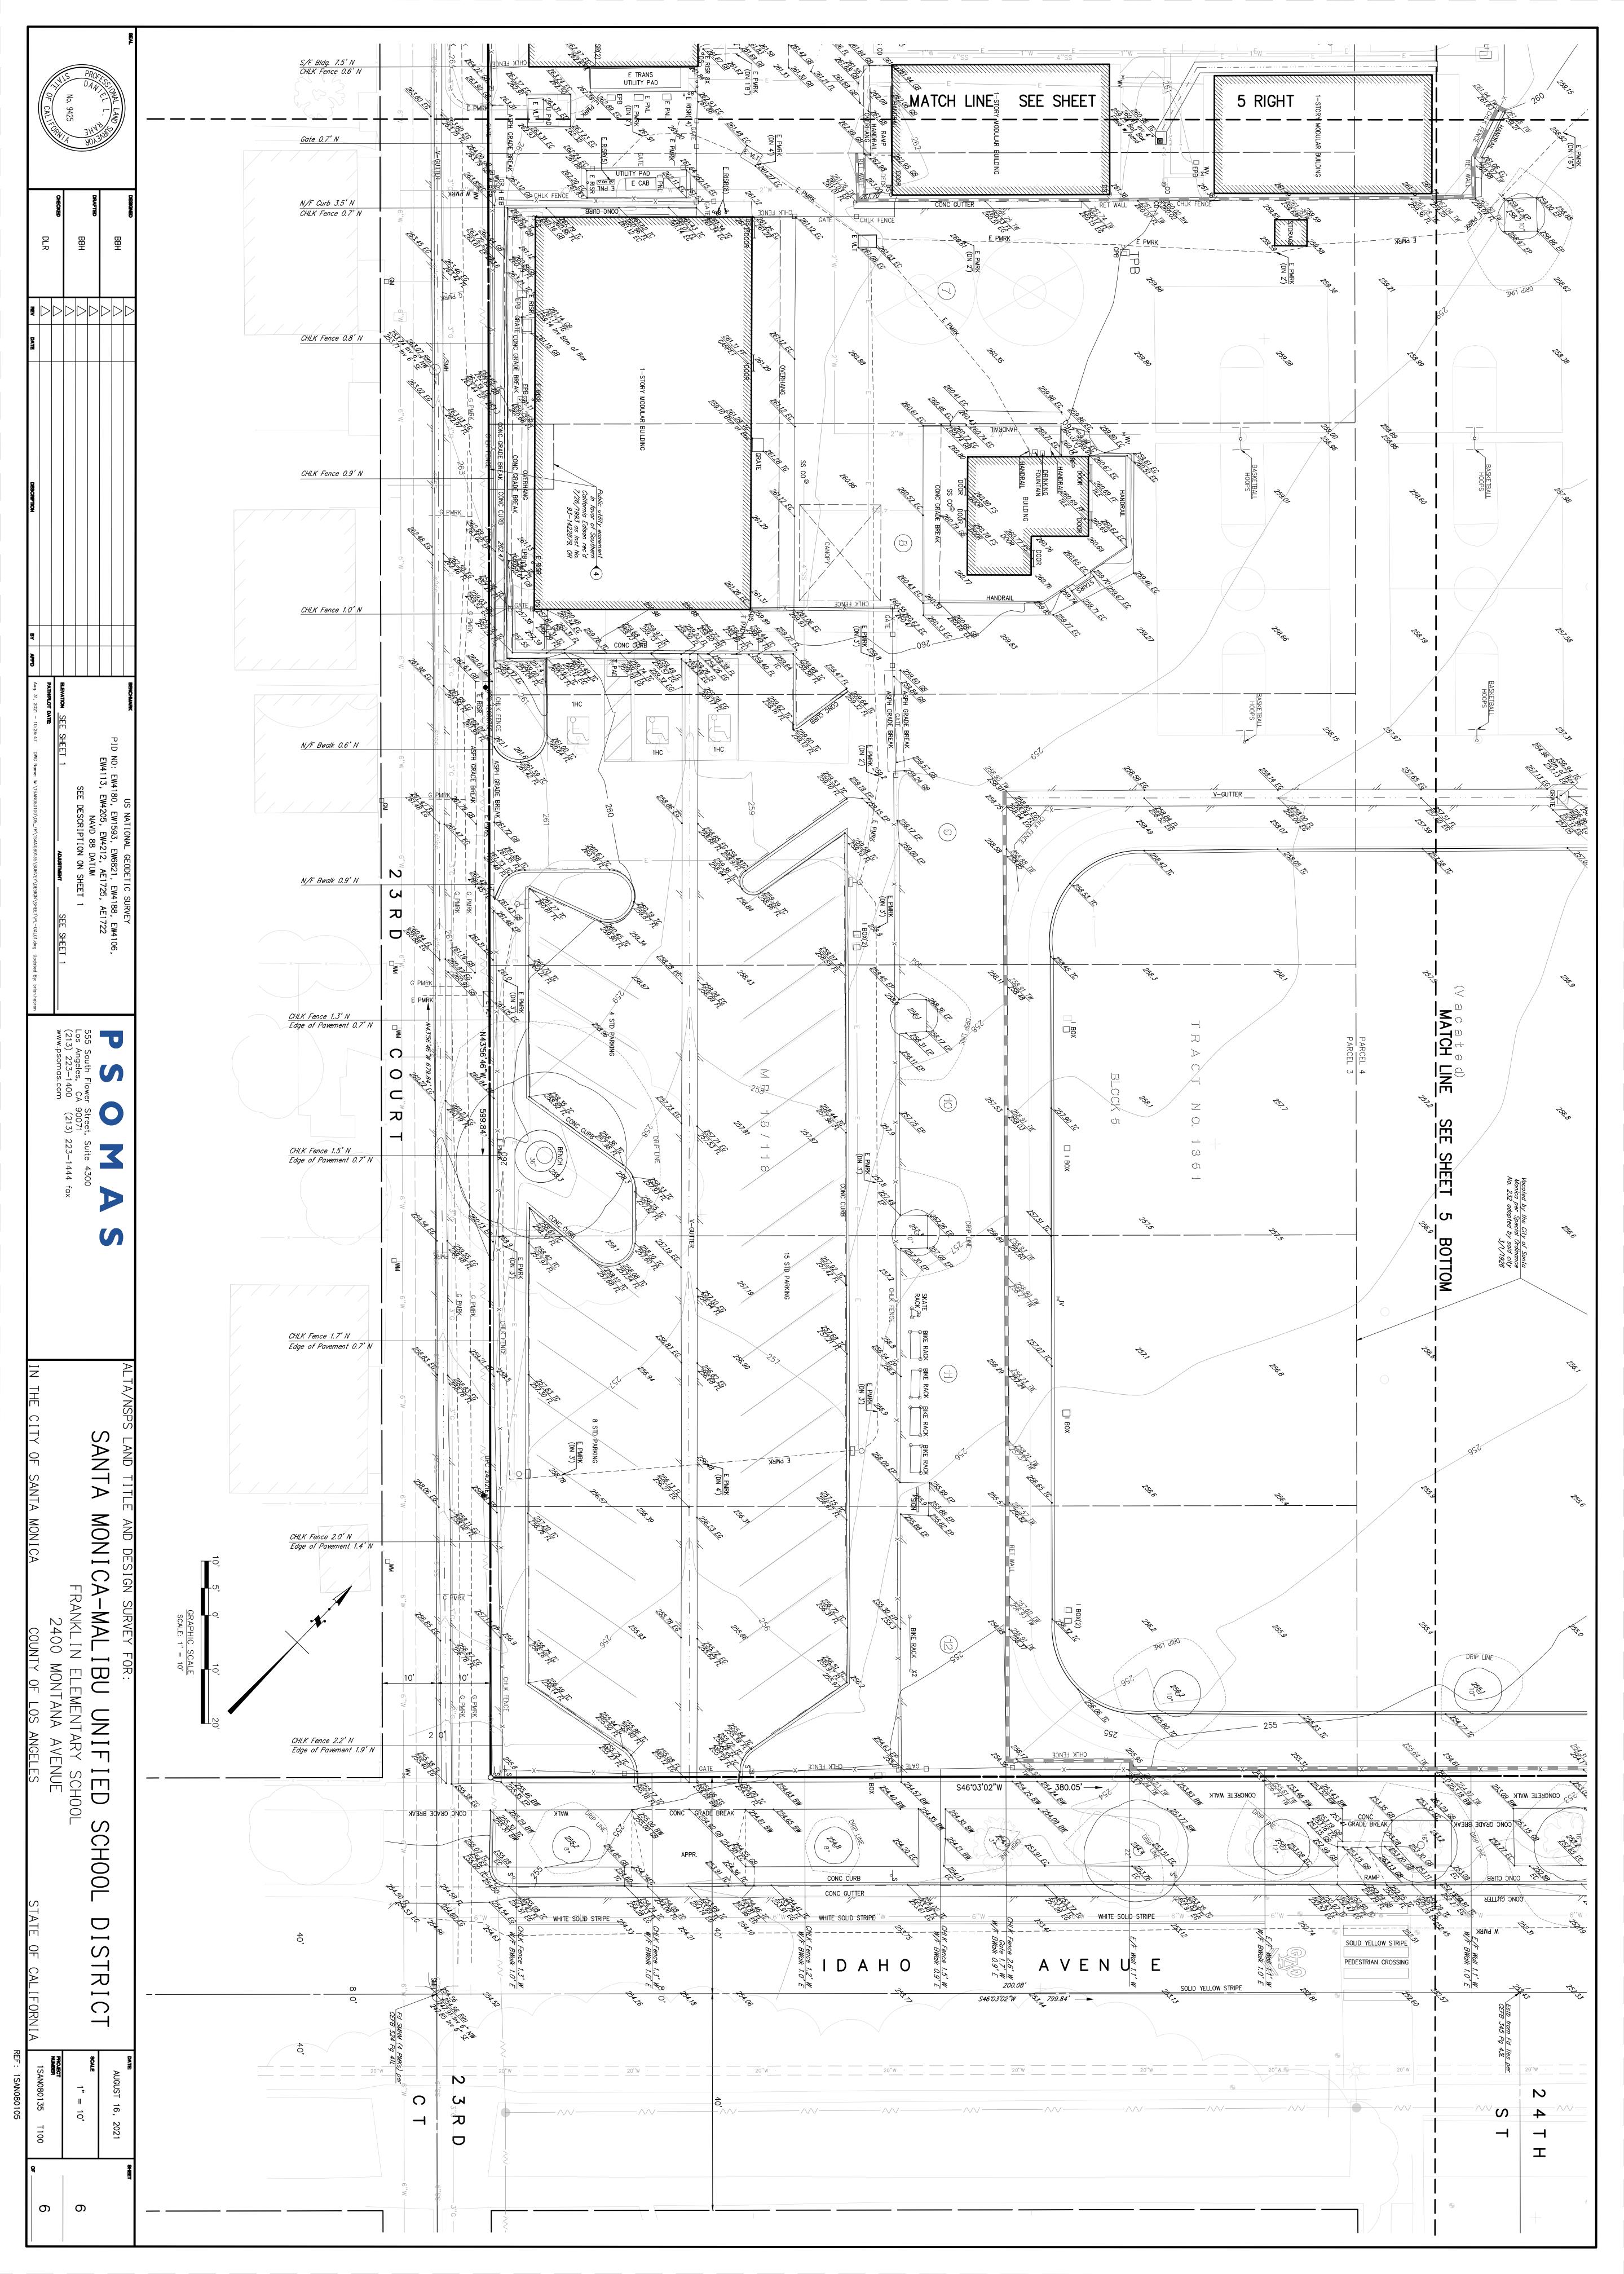

Appendix G

References

REFERENCES

American Society for Testing and Materials, Standard Practice for Environmental Site Assessments: Phase I Environmental Site Assessment Process, ASTM Designation: E 1527-13.

American Society for Testing and Materials, Standard Guide for Vapor Encroachment Screening on Property Involved in Real Estate Transactions, ASTM Designation: E 2600-15

Environmental Data Resources, Inc., Milford, Connecticut, The EDR Aerial Photo Decade Package, Inquiry No. 6819893.11, January 2022.

Environmental Data Resources, Inc., Milford, Connecticut, Certified Sanborn Map Report, Inquiry No. 6819893.3, January 2022.

Environmental Data Resources, Inc., Milford, Connecticut, The EDR Historical Topographic Map Report, Inquiry No. 6819893.4, January 2022.

Environmental Data Resources, Inc., Milford, Connecticut, The EDR Radius Map with Geocheck Report, Inquiry No. 6819893.2s, January 2022.

Environmental Data Resources, Inc., Milford, Connecticut, The EDR Environmental Lien and AUL Search, Inquiry No. 6819893.7S, January 2022.

Environmental Data Resources, Inc., Milford, Connecticut, The EDR City Directory Image Report, Inquiry No. 6819893.5, January 2022.

Environmental Data Resources, Inc., Milford, Connecticut, The EDR Building Permit Report, Inquiry No. 6819893.8, January 2022.

Environmental Data Resources, Inc., Milford, Connecticut, The EDR Property Tax Report, Inquiry No. 6819893.6, January 2022.

LFR, Inc. Phase I Environmental Screening, Franklin Elementary School, 2400 Montana Avenue, Santa Monica, California. May 5, 2008.

State Water Resources Control Board, GeoTracker Online Database, Retrieved from https://geotracker.waterboards.ca.gov. January 2022.