



CONTRACTORS  
ENGINEERS  
Lic No. 201042

**Gregg  
Electric  
Inc.**

608 W. EMPORIA ST.  
ONTARIO, CA 91762  
(909) 983-1794



These drawings must not be used for construction until approved by Gregg Electric. These drawings are the exclusive property of Gregg Electric. Its acceptance constitutes an agreement that it shall be treated as a strictly confidential document and is to be returned upon request and is not to be communicated, disclosed or copied except as expressly authorized in writing by Gregg Electric.

PROJECT:

5TH & STERLING AVENUE

FIFTH STREET  
SAN BERNARDINO, CA

TITLE:  
SITE LIGHTING PLAN


DRAWN BY: GT/BL  
DATE: 5/26/23  
SCALE: 1"=60'-0"

| REVISION: | BY | DATE |
|-----------|----|------|
| A -       | -  | -    |
| B -       | -  | -    |
| C -       | -  | -    |
| D -       | -  | -    |
| E -       | -  | -    |
| F -       | -  | -    |
| G -       | -  | -    |
| H -       | -  | -    |
| J -       | -  | -    |
| K -       | -  | -    |

JOB NO:  
-----

SHEET:

**ESL1**

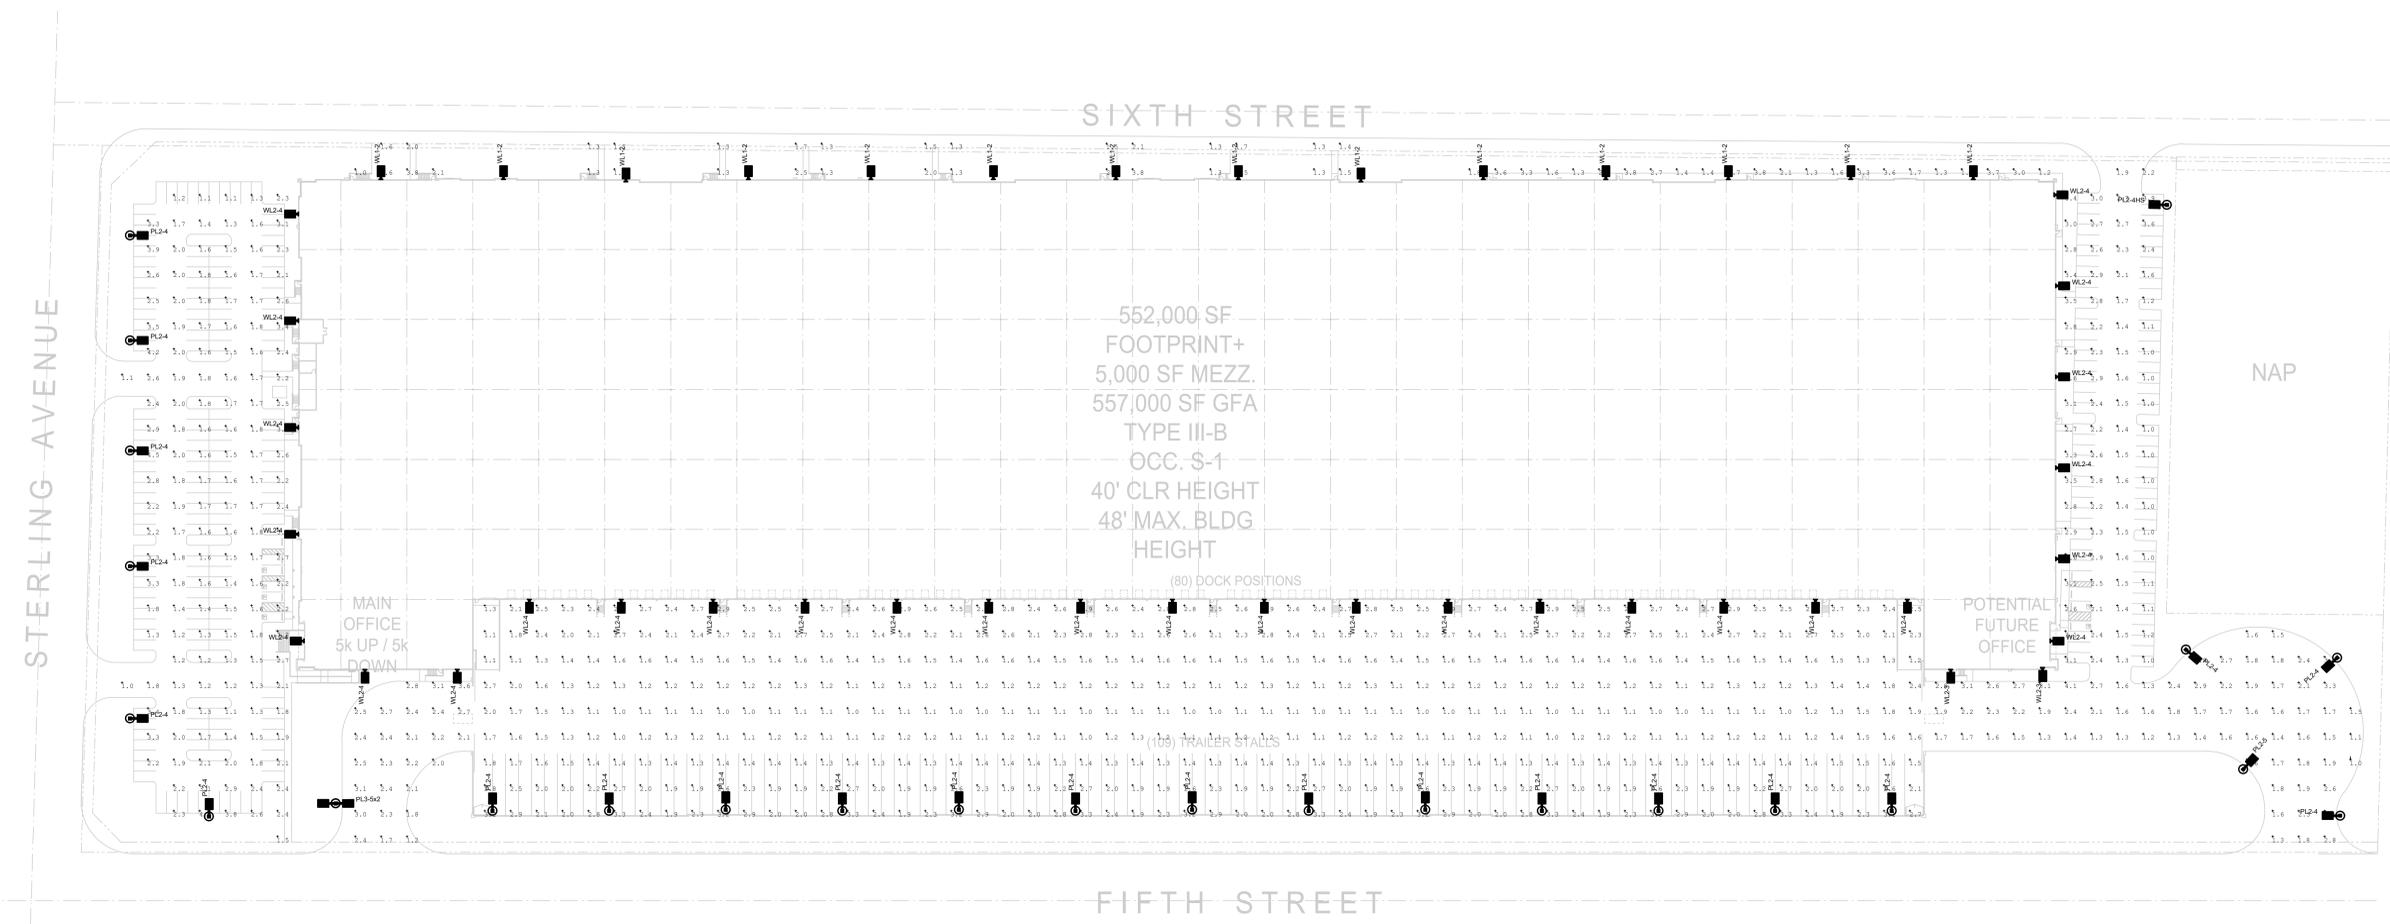

**SITE LIGHTING PLAN**

(SCALE: 1"=60'-0")

**FIXTURE LEGEND**

| SYMBOL  | DESCRIPTION   | BUG RATING | COMPLIES WITH CAL GREEN 5.106.8 |
|---------|---|------------|---------------------------------|
| PL2-4   | TYPE 4 (RSX2-LED-P2-50K-R4) LED CUT-OFF ON 25' SQUARE STEEL POLE ON 2'-4" HIGH CONC BASE IN AUTO PARKING & 4' HIGH CONC BASE IN TRUCK YARD AND NO UPTILT*                         | B2-UO-G3   | YES                             |
| PL2-4HS | TYPE 4 (RSX2-LED-P2-50K-R4-HS) LED CUT-OFF W/WHOUSE SIDE SHIELD ON 25' SQUARE STEEL POLE ON 2'-4" HIGH CONC BASE IN AUTO PARKING & 4' HIGH CONC BASE IN TRUCK YARD AND NO UPTILT* | B1-UO-G2   | YES                             |
| PL3-6   | TYPE 5 (RSX2-LED-P2-50K-R5) LED CUT-OFF ON 25' SQUARE STEEL POLE ON 2'-4" HIGH CONC BASE IN AUTO PARKING & 4' HIGH CONC BASE IN TRUCK YARD AND NO UPTILT*                         | B5-UO-G3   | YES                             |
| PL3-6k2 | TWIN TYPE 5 (RSX2-LED-P3-50K-R5) LED CUT-OFF ON 25' SQUARE STEEL POLE ON 2'-4" HIGH CONC BASE IN AUTO PARKING & 4' HIGH CONC BASE IN TRUCK YARD AND NO UPTILT*                    | B5-UO-G3   | YES                             |
| WL-2    | TYPE 2 (RSX2-LED-P1-50K-R2) LED CUT-OFF AT 34' AFF  | B2-UO-G1   | YES                             |
| WL-3    | TYPE 3 (RSX2-LED-P2-50K-R3) LED CUT-OFF AT 34' AFF  | B3-UO-G3   | YES                             |
| WL-4    | TYPE 4 (RSX2-LED-P2-50K-R4) LED CUT-OFF AT 34' AFF  | B2-UO-G3   | YES                             |

\* - SEE ARCHITECTURAL PLANS FOR ACTUAL POLE BASE HEIGHTS

**NONRESIDENTIAL MANDATORY MEASURES**

**TABLE 5.106.8 (N) MAXIMUM ALLOWABLE BACKLIGHT, UPLIGHT AND GLARE (BUG) RATINGS<sup>1,2</sup>**

| ALLOWABLE RATING  | LIGHTING ZONE LZ0 | LIGHTING ZONE LZ1 | LIGHTING ZONE LZ2 | LIGHTING ZONE LZ3 | LIGHTING ZONE LZ4 |
|---|-------------------|-------------------|-------------------|-------------------|-------------------|
| <b>Maximum Allowable Backlight Rating (B)</b>                     |                   |                   |                   |                   |                   |
| Luminaire greater than 2' mounting height (MH) from property line | N/A               | No Limit          | No Limit          | No Limit          | No Limit          |
| Luminaire back hemisphere is 1 - 2 MH from property line          | N/A               | B2                | B3                | B4                | B4                |
| Luminaire back hemisphere is 0.5 - 1 MH from property line        | N/A               | B1                | B2                | B3                | B3                |
| Luminaire back hemisphere is less than 0.5 MH from property line  | N/A               | B0                | B0                | B1                | B2                |
| <b>Maximum Allowable Uplight Rating (U)</b>                       |                   |                   |                   |                   |                   |
| For area lighting <sup>3</sup>                                    | N/A               | U0                | U0                | U0                | U0                |
| For all other outdoor lighting, including decorative luminaires   | N/A               | U1                | U2                | U3                | U4                |
| <b>Maximum Allowable Glare Rating (G)</b>                         |                   |                   |                   |                   |                   |
| Luminaire greater than 2 MH from property line                    | N/A               | G1                | G2                | G3                | G4                |
| Luminaire front hemisphere is 1 - 2 MH from property line         | N/A               | G0                | G1                | G1                | G2                |
| Luminaire front hemisphere is 0.5 - 1 MH from property line       | N/A               | G0                | G0                | G1                | G1                |
| Luminaire front hemisphere is less than 0.5 MH from property line | N/A               | G0                | G0                | G0                | G1                |

1. ISNA Lighting Zones 0 are not applicable; refer to Lighting Zones as defined in the California Energy Code and Chapter 10 of the California Administrative Code.  
2. For property lines that abut public walkways, bikeways, plazas and parking lots, the property line may be considered to be 5 feet beyond the actual property line for purposes of determining compliance with this section. For property lines that abut public roadways and public transit corridors, the property line may be considered to be the centerline of the public roadway or public transit corridor for the purpose of determining compliance with this section.  
3. General lighting luminaires in areas such as outdoor parking, sales or storage lots shall meet these reduced ratings. Decorative luminaires located in these areas shall meet C-value limits for "all other outdoor lighting."

**CAL GREEN BUG TABLE**

**SITE LIGHTING STATISTICS**

| CalcType   | CalcType   | Units | Avg  | Max | Min | Avg/Min | Max/Min |
|------------|------------|-------|------|-----|-----|---------|---------|
| CalcType 1 | Footcandle | Fc    | 1.91 | 4.5 | 1.0 | 1.91    | 4.50    |

