

2/8/2023

Scenic Wonders Project


Snow Management Plan

Snow Storage Areas, approx. 26,000sf

Driveways, Parking Areas, approx 37,000sf

Existing Scenic Wonders Equipment

- (3) Tractor Snow Blowers
- (2) Truck Snow Plows
- (16) Staff for snow removal

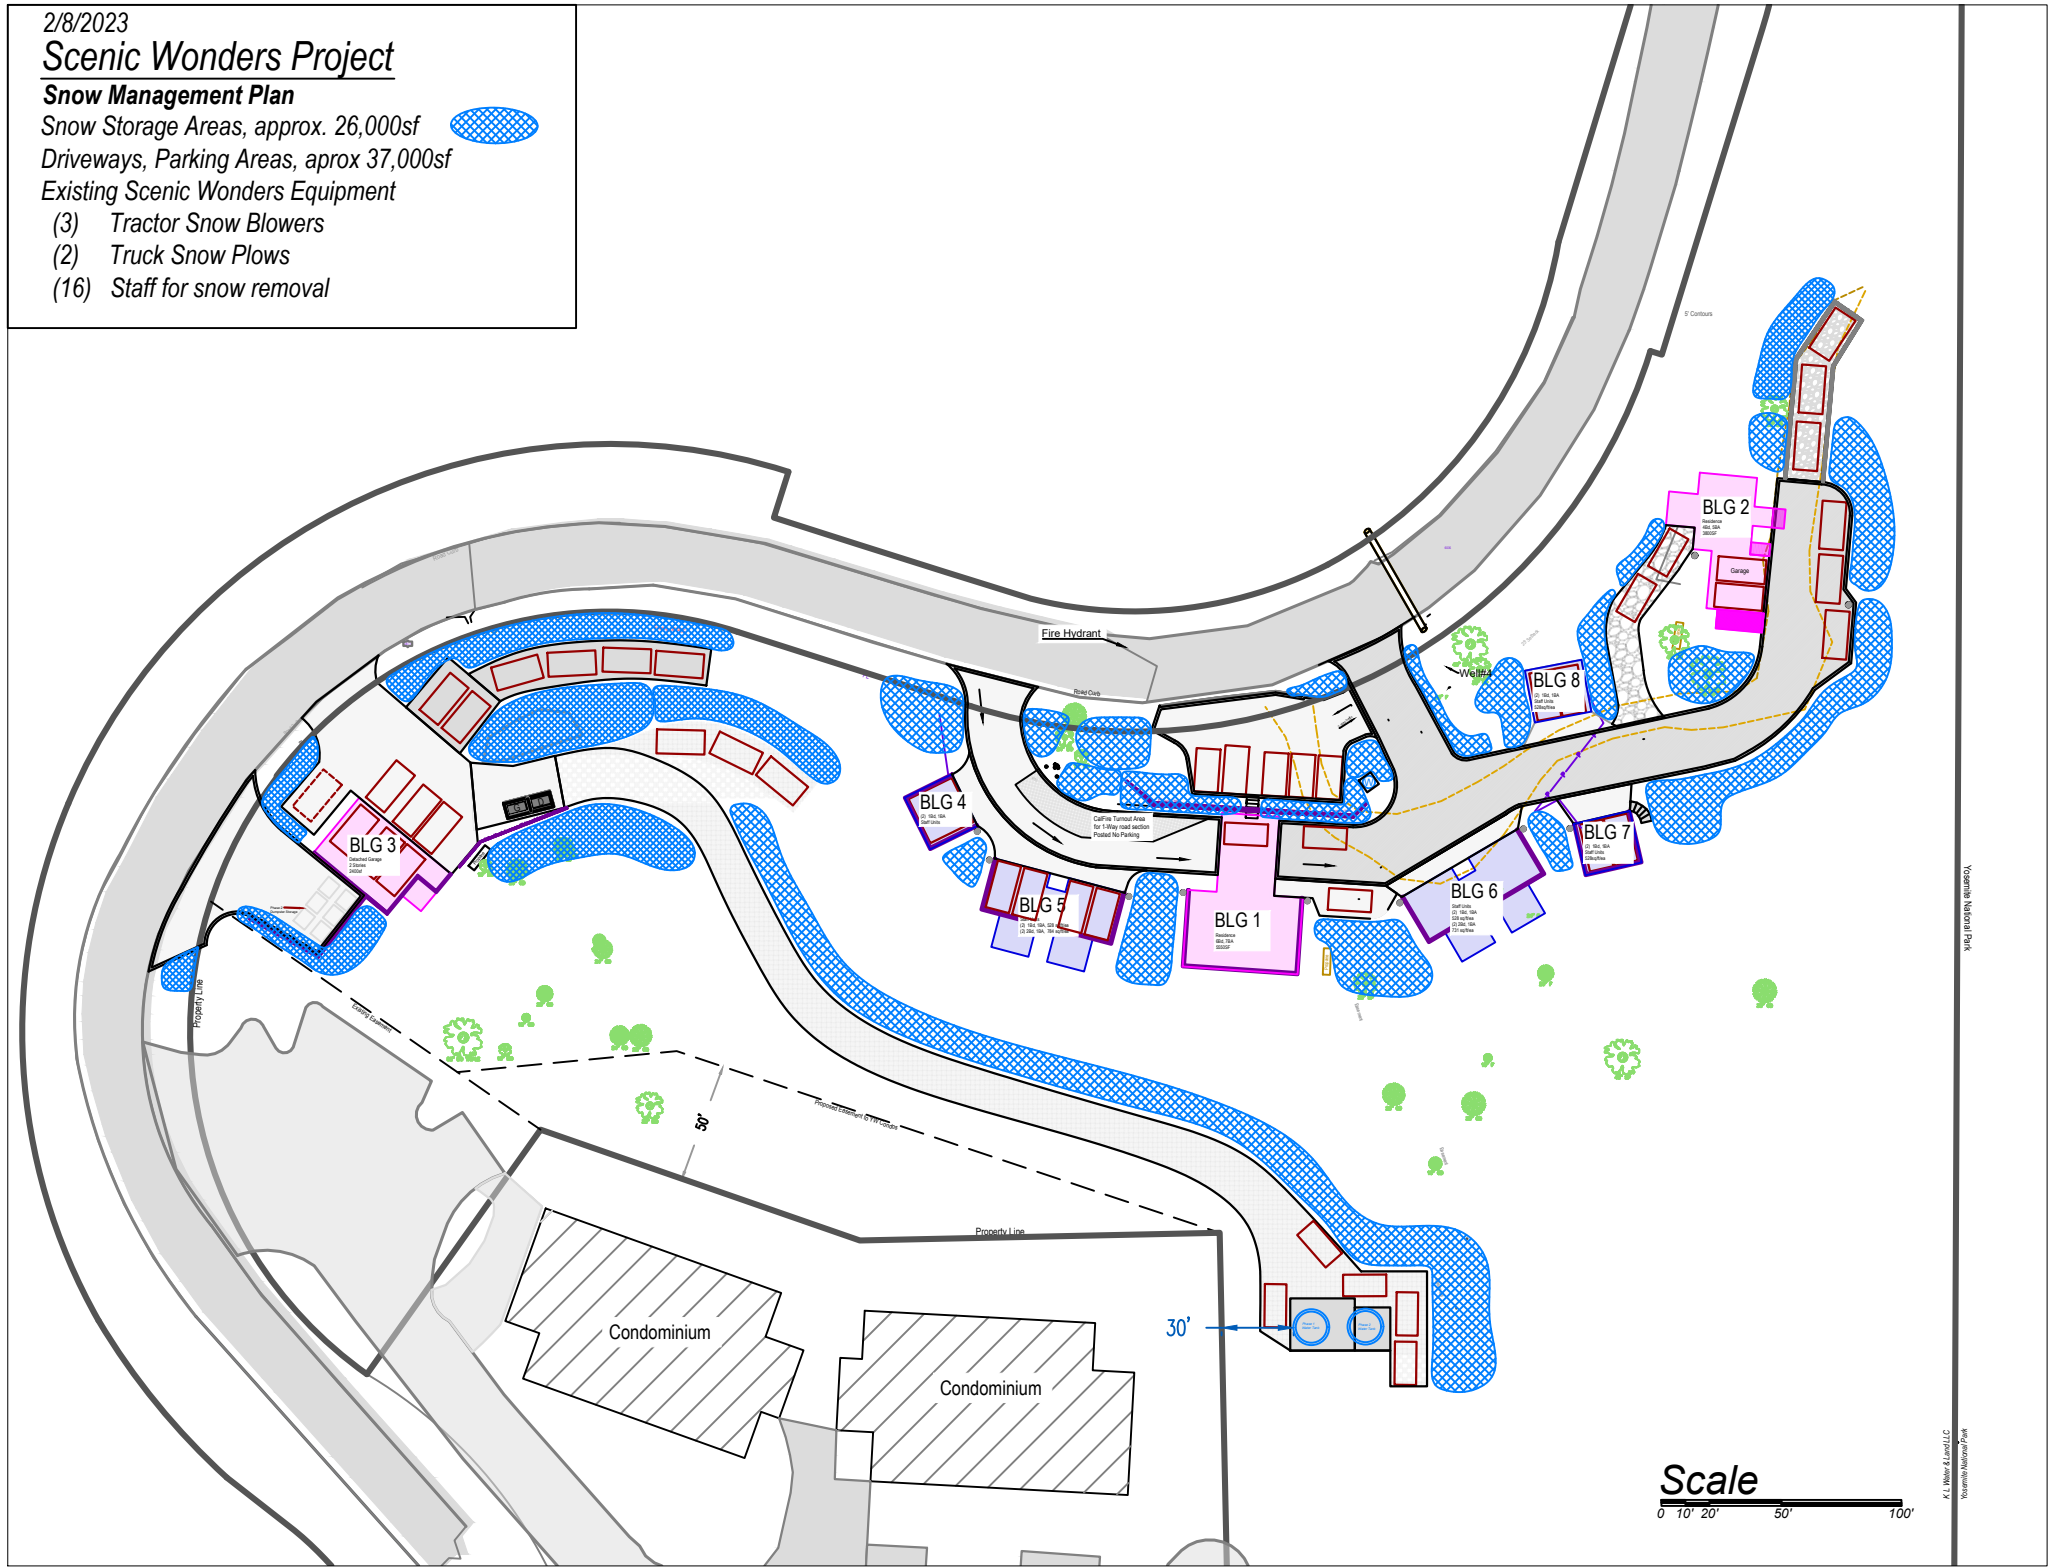

BLG 1 (Garage) (BLG 2) (BLG 3) (BLG 4) (BLG 5) (BLG 6) (BLG 7) (BLG 8)

K.T. Miller & Lane LLC
Knoxville, Tennessee

