

County of San Mateo
Clerk-Recorder
Mark Church
555 County Center
Redwood City, CA 94063
(650) 363-4500

SMC Public Works

Receipt No.: RPT20250029723

Finalization No.: 2025029253

Cashier: 77

Register: 020

Date/Time: 05/27/2025 08:35 AM

Item	Title	Count
1	NOE	1
NOTICE OF EXEMPTION		
Document No.:		129219
Filing Time:		08:35 AM
Filing Total:		\$50.00
Filing Fee:		\$50.00
<hr/>		
Total Amount Due:		\$50.00
<hr/>		
Total Paid		
House Charge:		\$50.00
Amount Due:		\$0.00

THANK YOU
PLEASE RETAIN THIS RECEIPT
FOR YOUR RECORDS

<https://www.smcacre.gov/>



05/27/2025 08:35 AM



Notice of Exemption

San Mateo County Department of Public Works



555 County Center, 5th Floor, Redwood City, CA 94063 Phone: (650) 363-4100 Fax: (650) 361-8220

Filing of Notice of Exemption in Compliance with Section 21152(b) of the Public Resources Code (CALIFORNIA ENVIRONMENTAL QUALITY ACT). The filing of this Notice begins a 35-day Statute of Limitations on court challenges to this approval.

Project Name:

Ticonderoga Drive Retaining Wall Improvements Project

For Clerk Use Only

FILED ENDORSED
IN THE OFFICE OF THE
COUNTY CLERK RECORDER
SAN MATEO COUNTY CALIF

MAY 27 2025

MARK CHURCH, County Clerk
By **KAMILLE SANTOS**
Deputy Clerk

Project Location:

Ticonderoga Drive between Polhemus Road and Allegheny Way in the unincorporated San Mateo Highlands Area (see attached maps).

Project Number: RH901

Responsible Unit: Design

Description of Project:

The project involves retaining wall improvements and micro-surfacing on Ticonderoga Drive between Polhemus Road and Allegheny Way. The work also involves the reconstruction of the curb, gutter, and sidewalk, along with minor drainage improvements. Work will be conducted according to conservation measures and best management practices detailed in the County of San Mateo Routine Maintenance Program Manual (2023) and the San Mateo Countywide Water Pollution Prevention Program Construction BMPs (2014).

Exempt Status: (check one)

- Ministerial [Sec. 21080(b)(1); 15268];
- Declared Emergency [Sec. 21080(b)(3); 15269(a)];
- Emergency Project [Sec. 21080(b)(4); 15269(b)(c)];
- Categorical Exemption.
Class: 1(c) Section Number: 15301
- Statutory Exemptions.
Section Number: _____


Reason why project is exempt:

Roadway improvement and maintenance of existing facility. No change in use.

Lead Agency Contact Person:

Signature: Julie Casagrande
Name: Julie Casagrande

Date: 5/21/2025

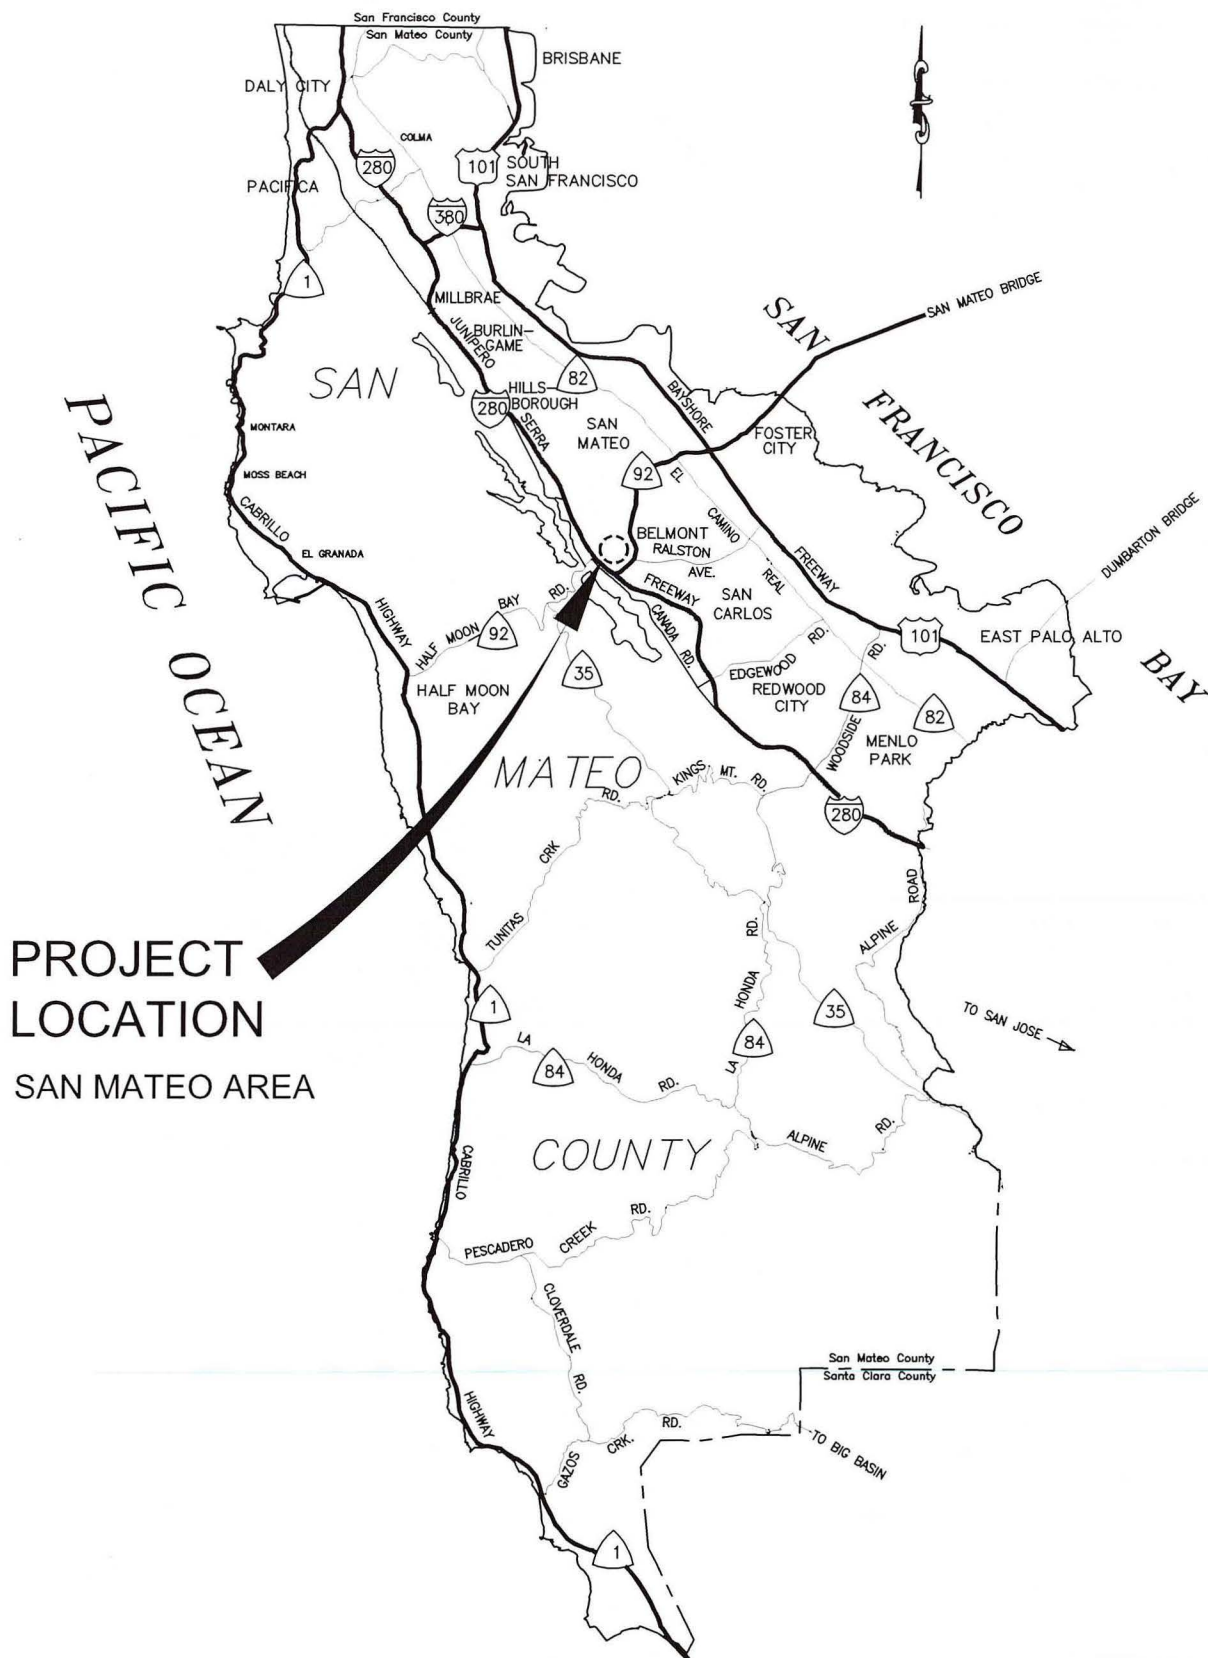

**PROJECT
LOCATION**
SAN MATEO AREA

F:\Users\design\C3D\E5060000_Ticonderoga Retaining Wall Improvement\16 JOC (in progress)\DWG Location Map\E5060_VICINITY_MAP.dwg




DESIGNED BY: JY
CHECKED BY: CC
DRAWN BY: JY

TICONDEROGA DRIVE RETAINING WALL REPAIR
TICONDEROGA DRIVE, SAN MATEO AREA
VICINITY MAP

SCALE: NONE
DATE: 05-04-2022
FILE NO: 1/5060


ANN M. STILLMAN, INTERIM DIRECTOR OF PUBLIC WORKS
SAN MATEO COUNTY

555 COUNTY CENTER, 5TH FLOOR
REDWOOD CITY, CALIFORNIA 94063-1665

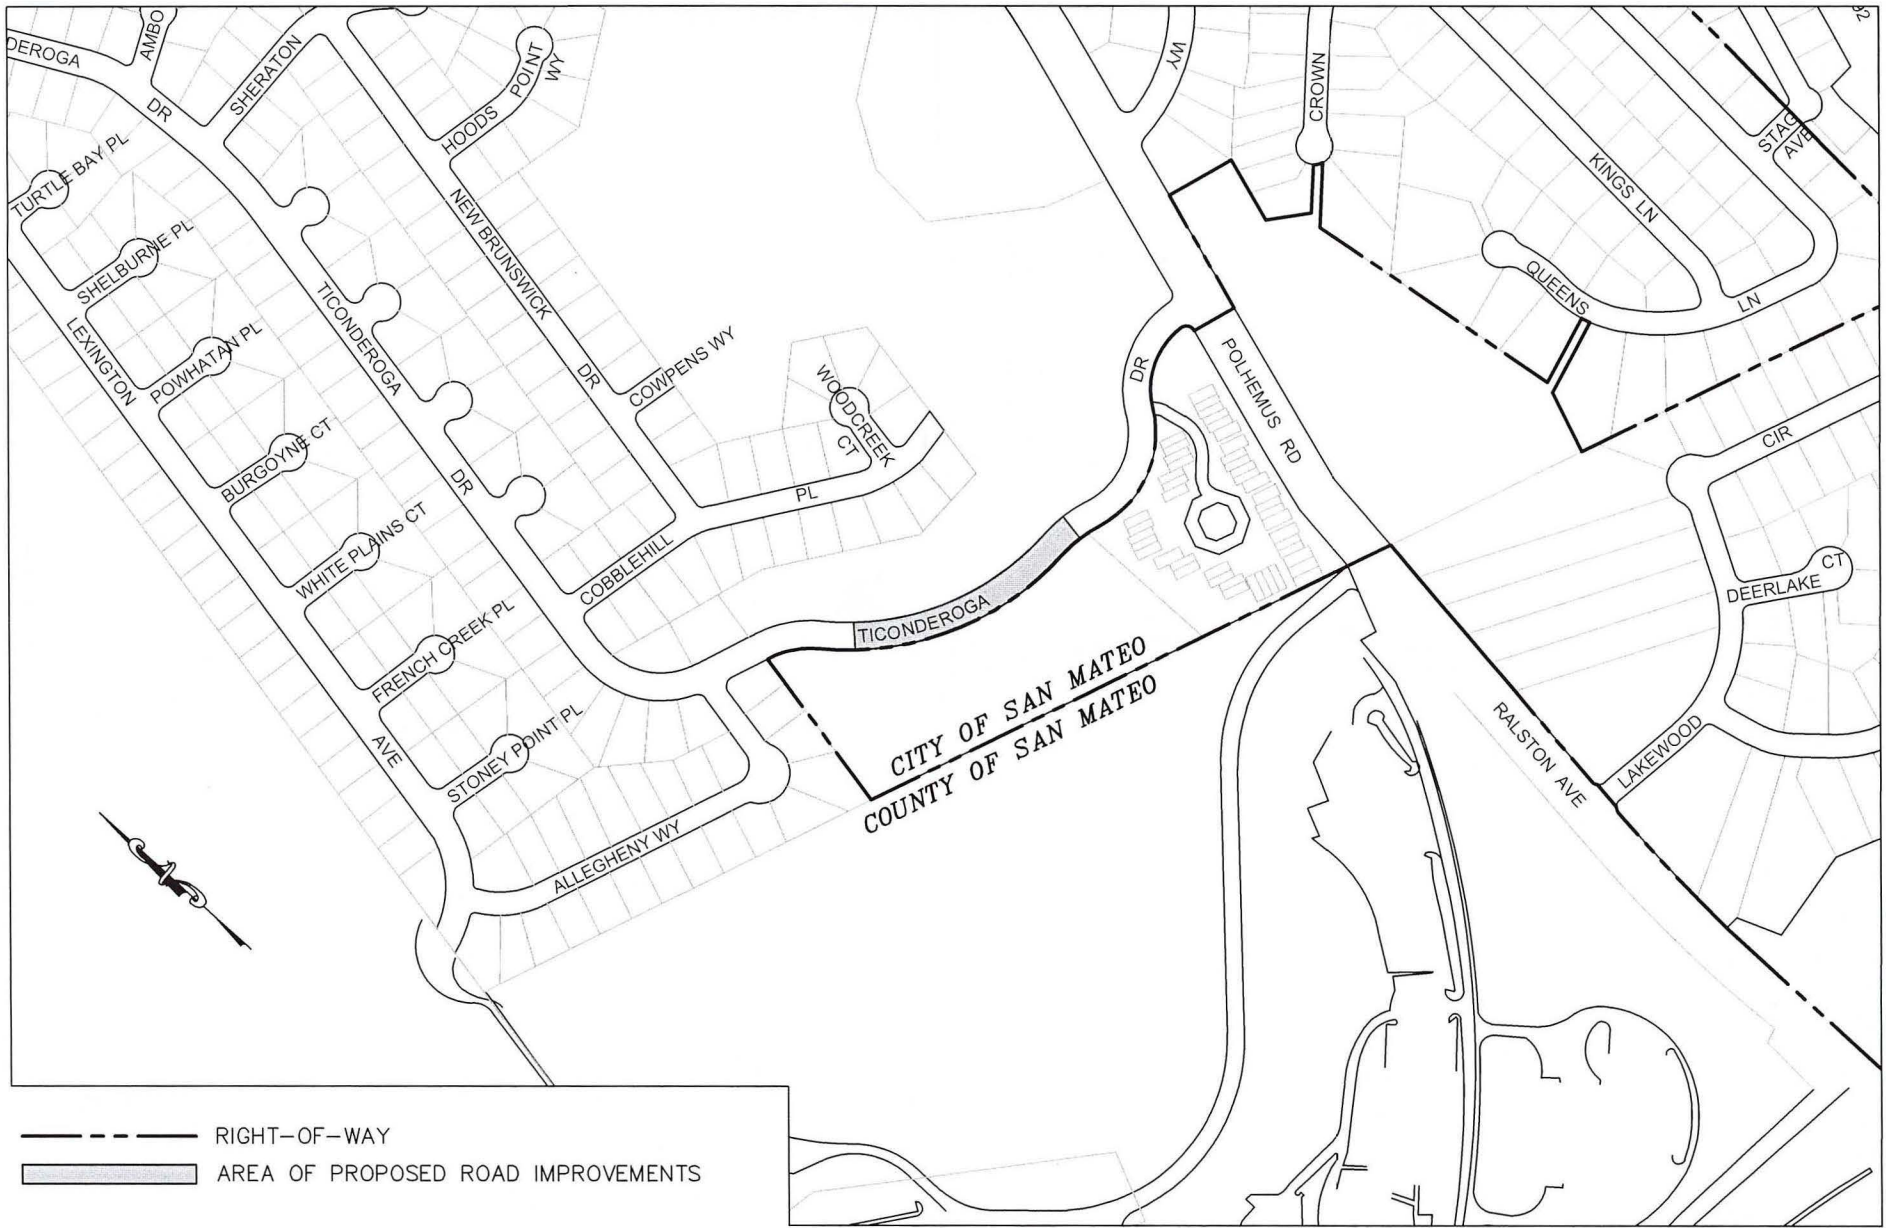

FILENAME: F:\Users\design\c30\ES060000_Ticonderoga Retaining Wall Improvement\16 JOG (in progress)\DWG Location Map\ES060 Location Map.dwg

RIGHT-OF-WAY
 AREA OF PROPOSED ROAD IMPROVEMENTS

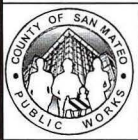

DESIGNED BY: JY
 CHECKED BY: CC
 DRAWN BY: JY

TICONDEROGA DRIVE RETAINING WALL REPAIR
 TICONDEROGA DRIVE, SAN MATEO AREA

LOCATION MAP

SCALE: 1IN = 400FT
 DATE: 04-14-2022
 FILE NO: 1/5060

ANN M. STILLMAN, INTERIM DIRECTOR OF PUBLIC WORKS
SAN MATEO COUNTY

555 COUNTY CENTER, 5TH FLOOR
REDWOOD CITY, CALIFORNIA 94063-1665