

NOTICE OF EXEMPTION

To: County Clerk, County of Glenn
526 W. Sycamore Street, Willows, CA

From: Glenn County Public Works Agency
777 North Colusa Street, Willows, CA 95988

Project Title: Haigh Field Airport (O37) Taxiway C and D Connector Construction Project

Project Location: Haigh Field Airport (O37)
4115 County Road P, Orland, CA 95963

Description of Project: The relocation of Taxiway Connector C, demolition of Taxiway Connector D, and realignment of Taxiway C - East. The full-depth pavement construction includes approximately 6,500 square yards of asphalt pavement removal and approximately 2,200 square yards of proposed asphalt pavement construction. Drainage and electrical improvements will also be required as a result of the demolition and reconstruction of the associated Taxiways. Relocated Taxiway Connector C and C-East will be constructed over a previously paved and developed portion of Haigh Field Airport. Construction adds safety benefits for the public.

Agency Carrying Out Project: Glenn County Public Works Agency

Exempt Status: Ministerial (Sec. 15268);
 Declared Emergency (Sec. 15269(a));
 Emergency Project (Sec. 15268(b)(c));
 Statutory Exemption. State type and Sec. no.:
 Categorical Exemption. State type and Sec. no.: Existing Facilities (Sec.15301) and Replacement or Reconstruction (Sec. 15302)


Reasons why project is exempt:

1. This project is within Class I and II and is related to examples detailed in Section: 15301(c),(d),(f); and 15302(c).
2. The project involves negligible or no expansion of use or capacity.
3. The project will not result in cumulative impacts when considering additional projects.
4. The project site is not included on any list compiled pursuant to Section 65962.5 of the Governmental code.
5. The project will not result in a substantial adverse change in the significance of a historical resource.

Contact Person: Talia Richardson

Phone Number: 530-934-6530

Signature: _____

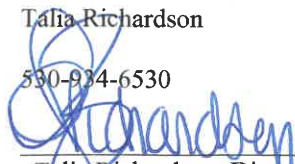
Talia Richardson, Director
Public Works Agency

Date: _____

05/22/25

GLENN COUNTY

TAXIWAY C AND D CONNECTORS CONSTRUCTION

HAIGH FIELD AIRPORT

ORLAND, CA 95963

AIP NO.: 3-06-0177-012-2023


COUNTY CONTRACT No.: PPW 2560

BID SET


FEBRUARY 2025



GLENN COUNTY

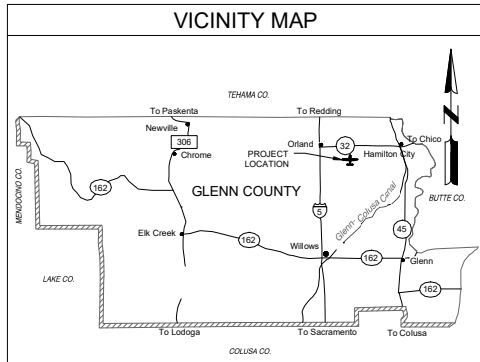

NOT TO SCALE

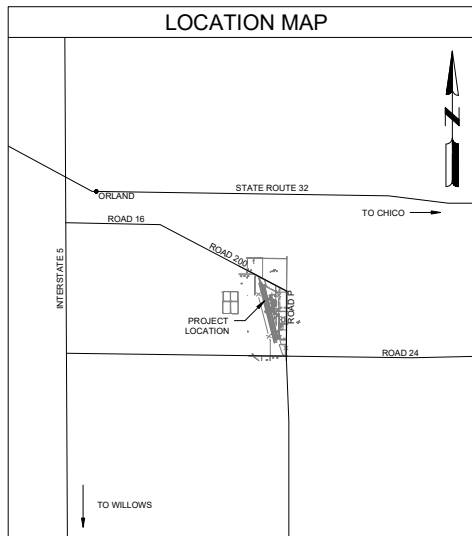

NOT TO SCALE

PROJECT DESCRIPTION

1. REMOVAL OF EXISTING PAVEMENT MARKINGS
2. REMOVAL OF EXISTING TAXIWAY C AND D CONNECTOR ASPHALT PAVEMENT
3. CONSTRUCTION OF NEW TAXIWAY C ASPHALT PAVEMENT SECTION
4. GRADING AND DRAINAGE IMPROVEMENTS
5. ELECTRICAL IMPROVEMENTS CONSISTING OF RELOCATING AIRFIELD SIGNAGE AND RUNWAY EDGE LIGHTING
6. APPLICATION OF NEW PAVEMENT MARKINGS

SHEET INDEX

SHEET NUMBER	DWG #	SHEET TITLE
GENERAL		
G-001	1	COVER SHEET
G-002	2	ABBREVIATIONS AND LEGEND
G-003	3	GENERAL NOTES AND PROJECT QUANTITIES
G-021	4	PROJECT LAYOUT PLAN
G-041	5	SURVEY CONTROL PLAN
G-081	6	CSPP PREPARATION WORK
G-082	7	CSPP - CONSTRUCTION PHASE, SCENARIO 1
G-083	8	CSPP - CONSTRUCTION PHASE, SCENARIO 2
G-091	9	CSPP DETAILS
CIVIL		
B-051	10	PLAN AND LOG OF SOIL BORINGS
C-021	11	EROSION CONTROL PLAN
C-031	12	EROSION CONTROL DETAILS
C-051	13	DEMOLITION PLAN
C-101	14	PROPOSED CONTOUR PLAN
C-102	15	PROPOSED CONTOUR PLAN
C-201	16	GRADING PLAN AND PROFILE
C-202	17	GRADING PLAN AND PROFILE
C-203	18	GRADING PLAN
C-301	19	TYPICAL SECTIONS
C-401	20	DRAINAGE PLAN
C-451	21	DRAINAGE DETAILS
C-651	22	MARKING PLAN
C-652	23	MARKING PLAN
C-671	24	MARKING DETAILS
ELECTRICAL		
E-101	25	ELECTRICAL DEMOLITION PLAN
E-201	26	ELECTRICAL IMPROVEMENT PLAN
E-202	27	ELECTRICAL IMPROVEMENT PLAN
E-601	28	ELECTRICAL DETAILS
E-602	29	ELECTRICAL DETAILS

Mead & Hunt

Mead and Hunt, Inc.
1360 19th Hole Drive,
Suite 200
Windsor, CA 95492
phone: 707-526-5010
meadhunt.com



© Copyright 2024 Mead & Hunt, Inc.
This document, or any portion thereof, shall not be reproduced, distributed, copied, or any other project or submission of this project without the written approval of Mead & Hunt, Inc. Mead & Hunt shall not be responsible for any construction errors or omissions.



GLENN COUNTY TAXIWAY C AND D CONNECTORS CONSTRUCTION HAIGH FIELD AIRPORT ORLAND, CA 95963

BID SET


MAP NO.: 3-06-0177-012-2023
MAP NO.: 3201500-220606.01
DATE: FEBRUARY 2025
DESIGNED BY: MP
DRAWN BY: JTH
CHECKED BY: EB
DO NOT SCALE DRAWINGS

SHEET CONTENTS
COVER SHEET

SHEET NO. 1 of 29

G-001



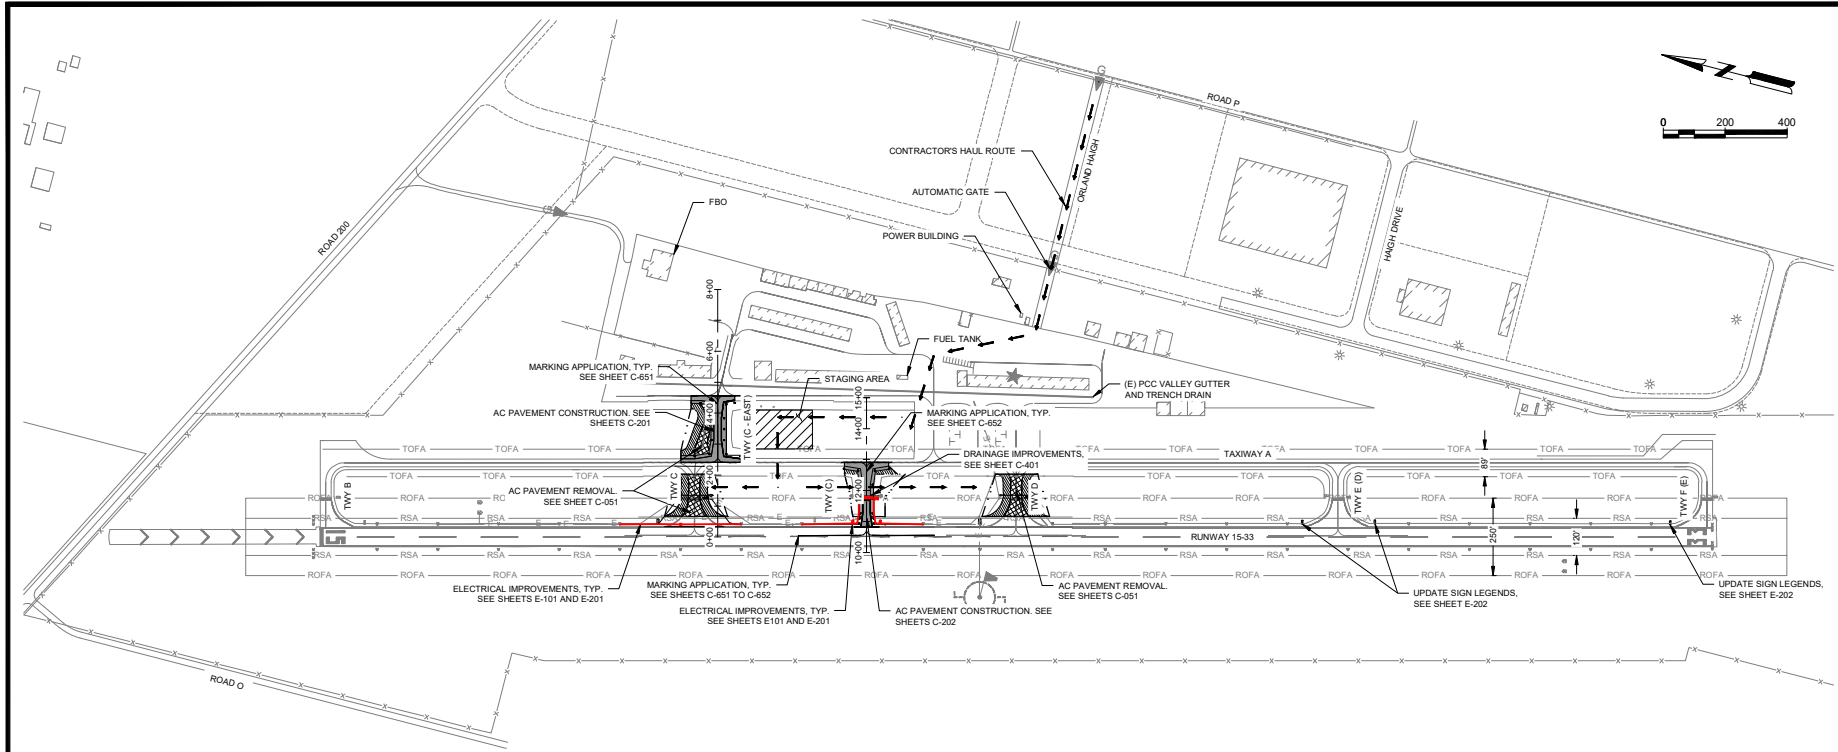

- LEGEND:**
- AC PAVEMENT CONSTRUCTION
 - AC PAVEMENT REMOVAL
 - AC SHOULDER PAVEMENT REMOVAL
 - TAXIWAY X (Y)
 - ELECTRICAL IMPROVEMENTS
 - CURRENT DESIGNATION (ULTIMATE DESIGNATION)

Mead & Hunt
 Mead and Hunt, Inc.
 1360 19th Hole Drive,
 Suite 200
 Windsor, CA 95492
 phone: 707-526-5010
 meadhunt.com



© Copyright 2024 Mead & Hunt, Inc.
 This document is the property of Mead & Hunt, Inc. and is not to be distributed, copied, or used in any other project or enterprise without the express written permission of Mead & Hunt, Inc. Mead & Hunt shall not be responsible for any construction errors or omissions.



**GLENN COUNTY TAXIWAY
 C AND D CONNECTORS
 CONSTRUCTION**
 HAIGH FIELD AIRPORT
 ORLAND, CA 95963

ISSUED

BID SET

APP NO: 3-05-0177-012-2023
 MAIN NO: 3201500-220605.01
 DATE: FEBRUARY 2025
 DESIGNED BY: MP
 DRAWN BY: JTH
 CHECKED BY: EB
 DO NOT SCALE DRAWINGS

SHEET CONTENTS
**PROJECT LAYOUT
 PLAN**

SHEET NO. 4 of 29
G-021

X:\3201500\220605\01\TECH\CAD\DRAWINGS\G-021 PROJECT LAYOUT PLAN.DWG
 2/28/2025 12:48:24 AM