


## NOTICE OF EXEMPTION

<p>TO: Riverside County Clerk 2720 Gateway Drive Riverside, CA 92507</p> <p style="text-align: center;">Office of Planning and Research P.O. Box 3044, Room 113 Sacramento, CA 95812-3044</p>	<p>FROM: Cabazon Water District (Public 14618 Broadway Street Agency) Cabazon, CA 92230</p>
---	---


1. Project Title:	Western Cabazon I-10 Waterline Crossing
2. Project Applicant:	Cabazon Water District
3. Project Location – Identify street address and cross streets or attach a map showing project site (preferably a USGS 15' or 7 1/2' topographical map identified by quadrangle name):	The Project extends linearly from the existing Cabazon Water District (CWD) Well No. 2 site, located at 13984 Apache Trail, Cabazon, California 92230, northeasterly to Seminole Drive, northerly of Interstate 10, in the unincorporated community of Cabazon, in Riverside County, California, as depicted on the attached map ( <b>Exhibit 1</b> ).
4. (a) Project Location – City: Cabazon	(b) Project Location – County: Riverside County
5. Description of nature, purpose, and beneficiaries of Project:	<p>The Western Cabazon I-10 Waterline Crossing (the Project) consists of installing approximately 885 linear feet of 24-inch diameter cement mortar lined and coated potable water pipeline, commencing at Cabazon Water District's existing Well No. 2 site and extending northeasterly to Seminole Drive. The pipeline will be installed partially within an approximately 775 foot long, 36-inch diameter steel casing that will be installed using the bore and jack method.</p> <p>The Project replaces an existing 8-inch diameter pipeline that is located approximately 450 feet northwesterly and parallel to the Project pipeline. The existing pipeline provides a connection between the majority of CWD's service area and the key CWD infrastructure of two water storage reservoirs/two production wells. The existing pipeline is currently failing, requiring replacement in order to continue providing adequate and reliable water service for the benefit of the public. The beneficiaries of the project are the customers, residents, and businesses within Cabazon Water District's service area.</p>
6. Name of Public Agency approving project:	Cabazon Water District
7. Name of Person or Agency undertaking the project, including any person undertaking an activity that receives financial assistance from the Public Agency as part of the activity or the person receiving a lease, permit, license, certificate, or other entitlement of use from the Public Agency as part of the activity:	Cabazon Water District

8. Exempt status: (check one)	
(a) <input type="checkbox"/> Ministerial project.	(Pub. Resources Code § 21080(b)(1); State CEQA Guidelines § 15268)
(b) <input type="checkbox"/> Not a project.	
(c) <input type="checkbox"/> Emergency Project.	(Pub. Resources Code § 21080(b)(4); State CEQA Guidelines § 15269(b),(c))
(d) <input checked="" type="checkbox"/> Categorical Exemption. State type and section number:	Class 4: Minor Alterations to Land State CEQA Guidelines § 15304
(e) <input type="checkbox"/> Declared Emergency.	(Pub. Resources Code § 21080(b)(3); State CEQA Guidelines § 15269(a))
(f) <input type="checkbox"/> Statutory Exemption. State Code section number:	
(g) <input checked="" type="checkbox"/> Other. Explanation:	No possibility of significant environmental effect. State CEQA Guidelines § 15061(b)(3)
9. Reason why project was exempt:	The project consists of constructing approximately 885 linear feet of potable water pipeline, 775 linear feet using the bore and jack method and 110 linear feet using the conventional open cut method, resulting in minimal surface disturbance on either end of the pipeline for the boring pit, receiving pit, staging areas, and open cut section. The boring pit and open cut section will be located within a disturbed and routinely maintained portion of CWD's existing Well No. 2 site, and the receiving pit will be located within the public street right-of-way of Seminole Drive. CWD has determined that there is no possibility of significant environmental effect from the Project.
10. Lead Agency Contact Person: Telephone:	James Clark, General Manager (951) 849-4442
11. If filed by applicant: Attach Preliminary Exemption Assessment (Form "A") before filing. N/A Has a Notice of Exemption been filed by the public agency approving the project? Yes <input type="checkbox"/> No <input type="checkbox"/> N/A	
12. Was a public hearing held by the Lead Agency to consider the exemption? Yes <input type="checkbox"/> No <input checked="" type="checkbox"/> If yes, the date of the public hearing was: <a href="#">Click to enter date</a>	

Signature:  Date: 4/30/2026  
 James Clark  
 General Manager  
 CABAZON WATER DISTRICT

Signed by Lead Agency       Signed by Applicant

Authority cited: Sections 21083 and 21110, Public Resources Code.  
 Reference: Sections 21108, 21152, and 21152.1, Public Resources Code.

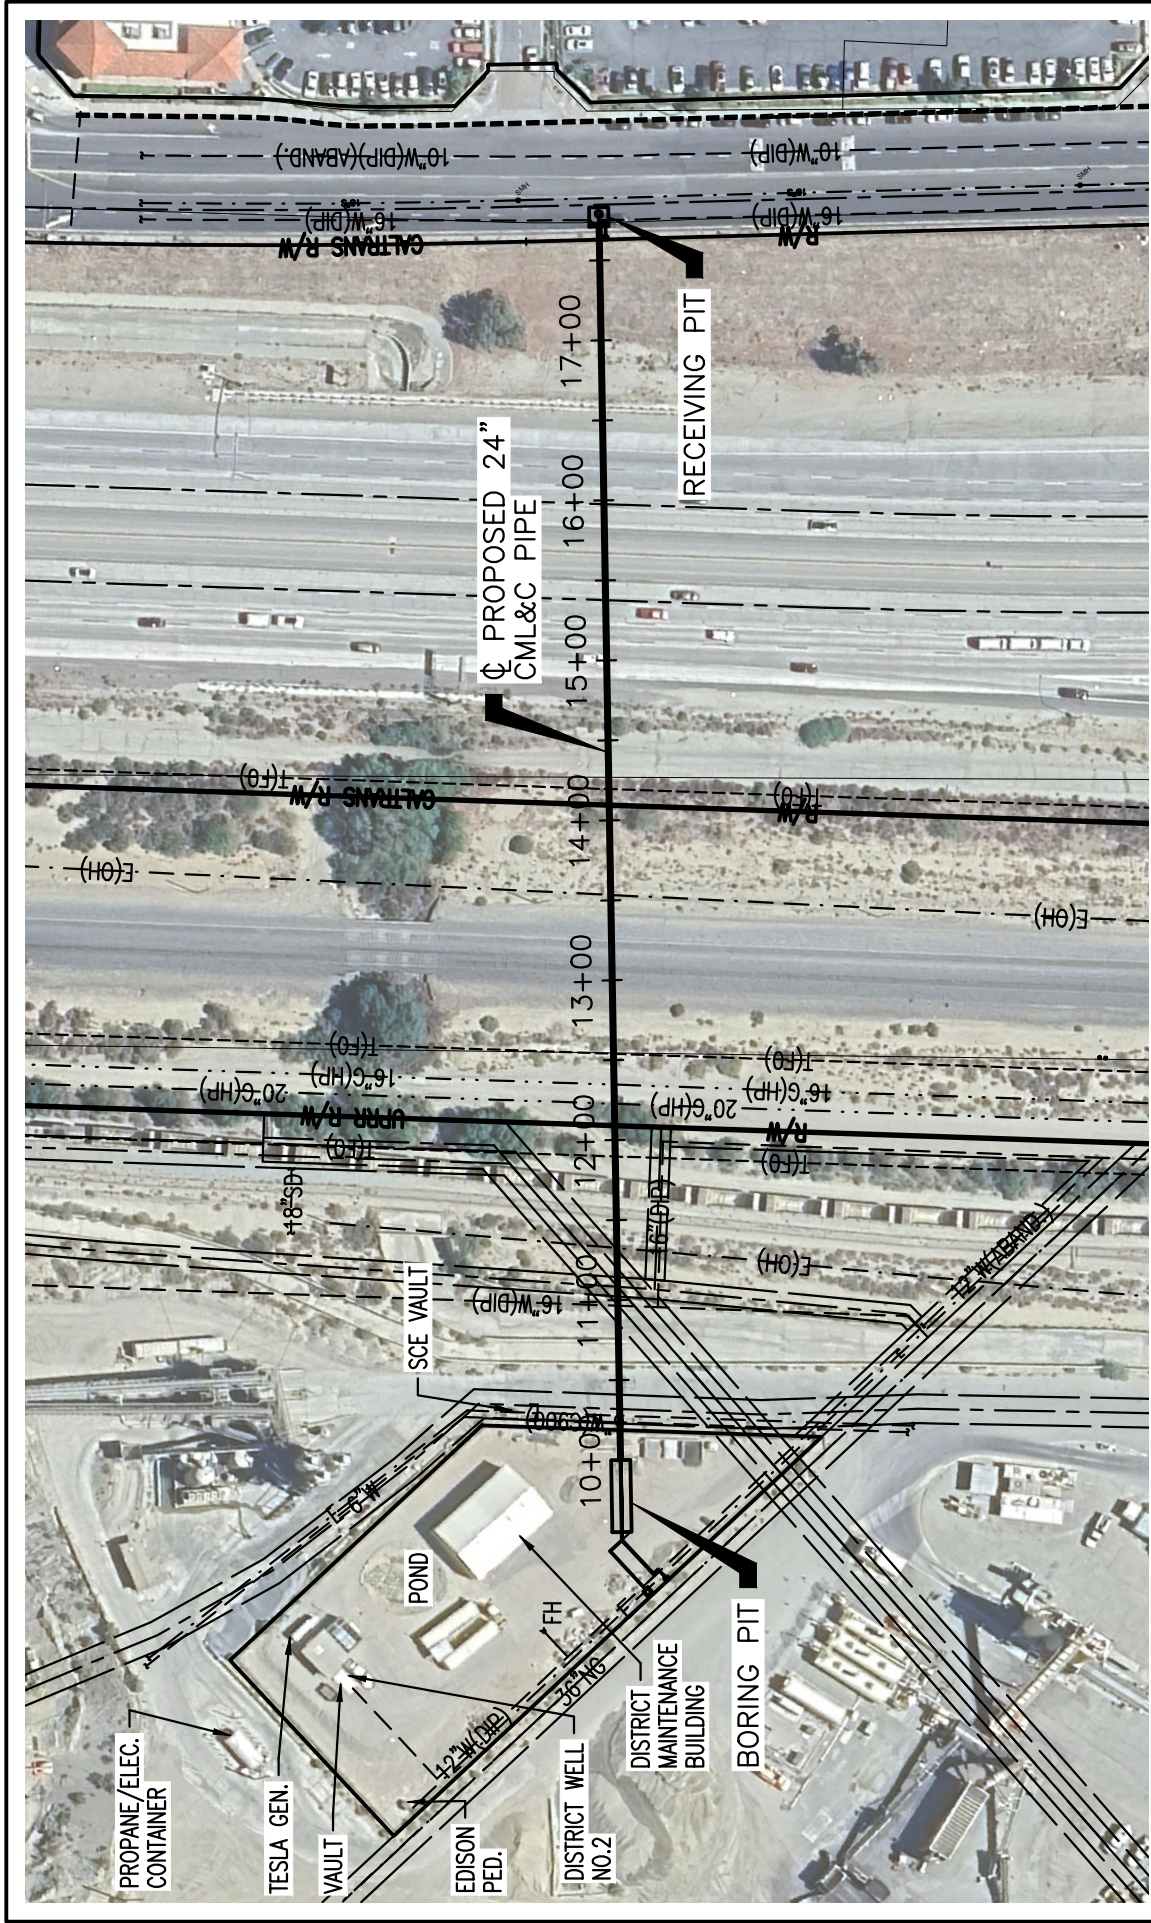

**CABAZON WATER DISTRICT**  
WESTERN CABAZON I-10 WATERLINE CROSSING  
**PROJECT OVERVIEW MAP**

**KRIBGER & STEWART**  
Engineering Consultants  
3602 University Avenue • Riverside, CA 92501  
www.kribgerandstewart.com • 951.684.6900

SCALE: 1"=120'    DATE: 04/28/26    DRAWN BY: SPK    CHECKED BY: IRR    W.O.: 683.-11.26

**VERIFY SCALES**  
BAR IS ONE INCH ON ORIGINAL DRAWING  
IF NOT ONE INCH ON THIS SHEET, ADJUST SCALES ACCORDINGLY

