


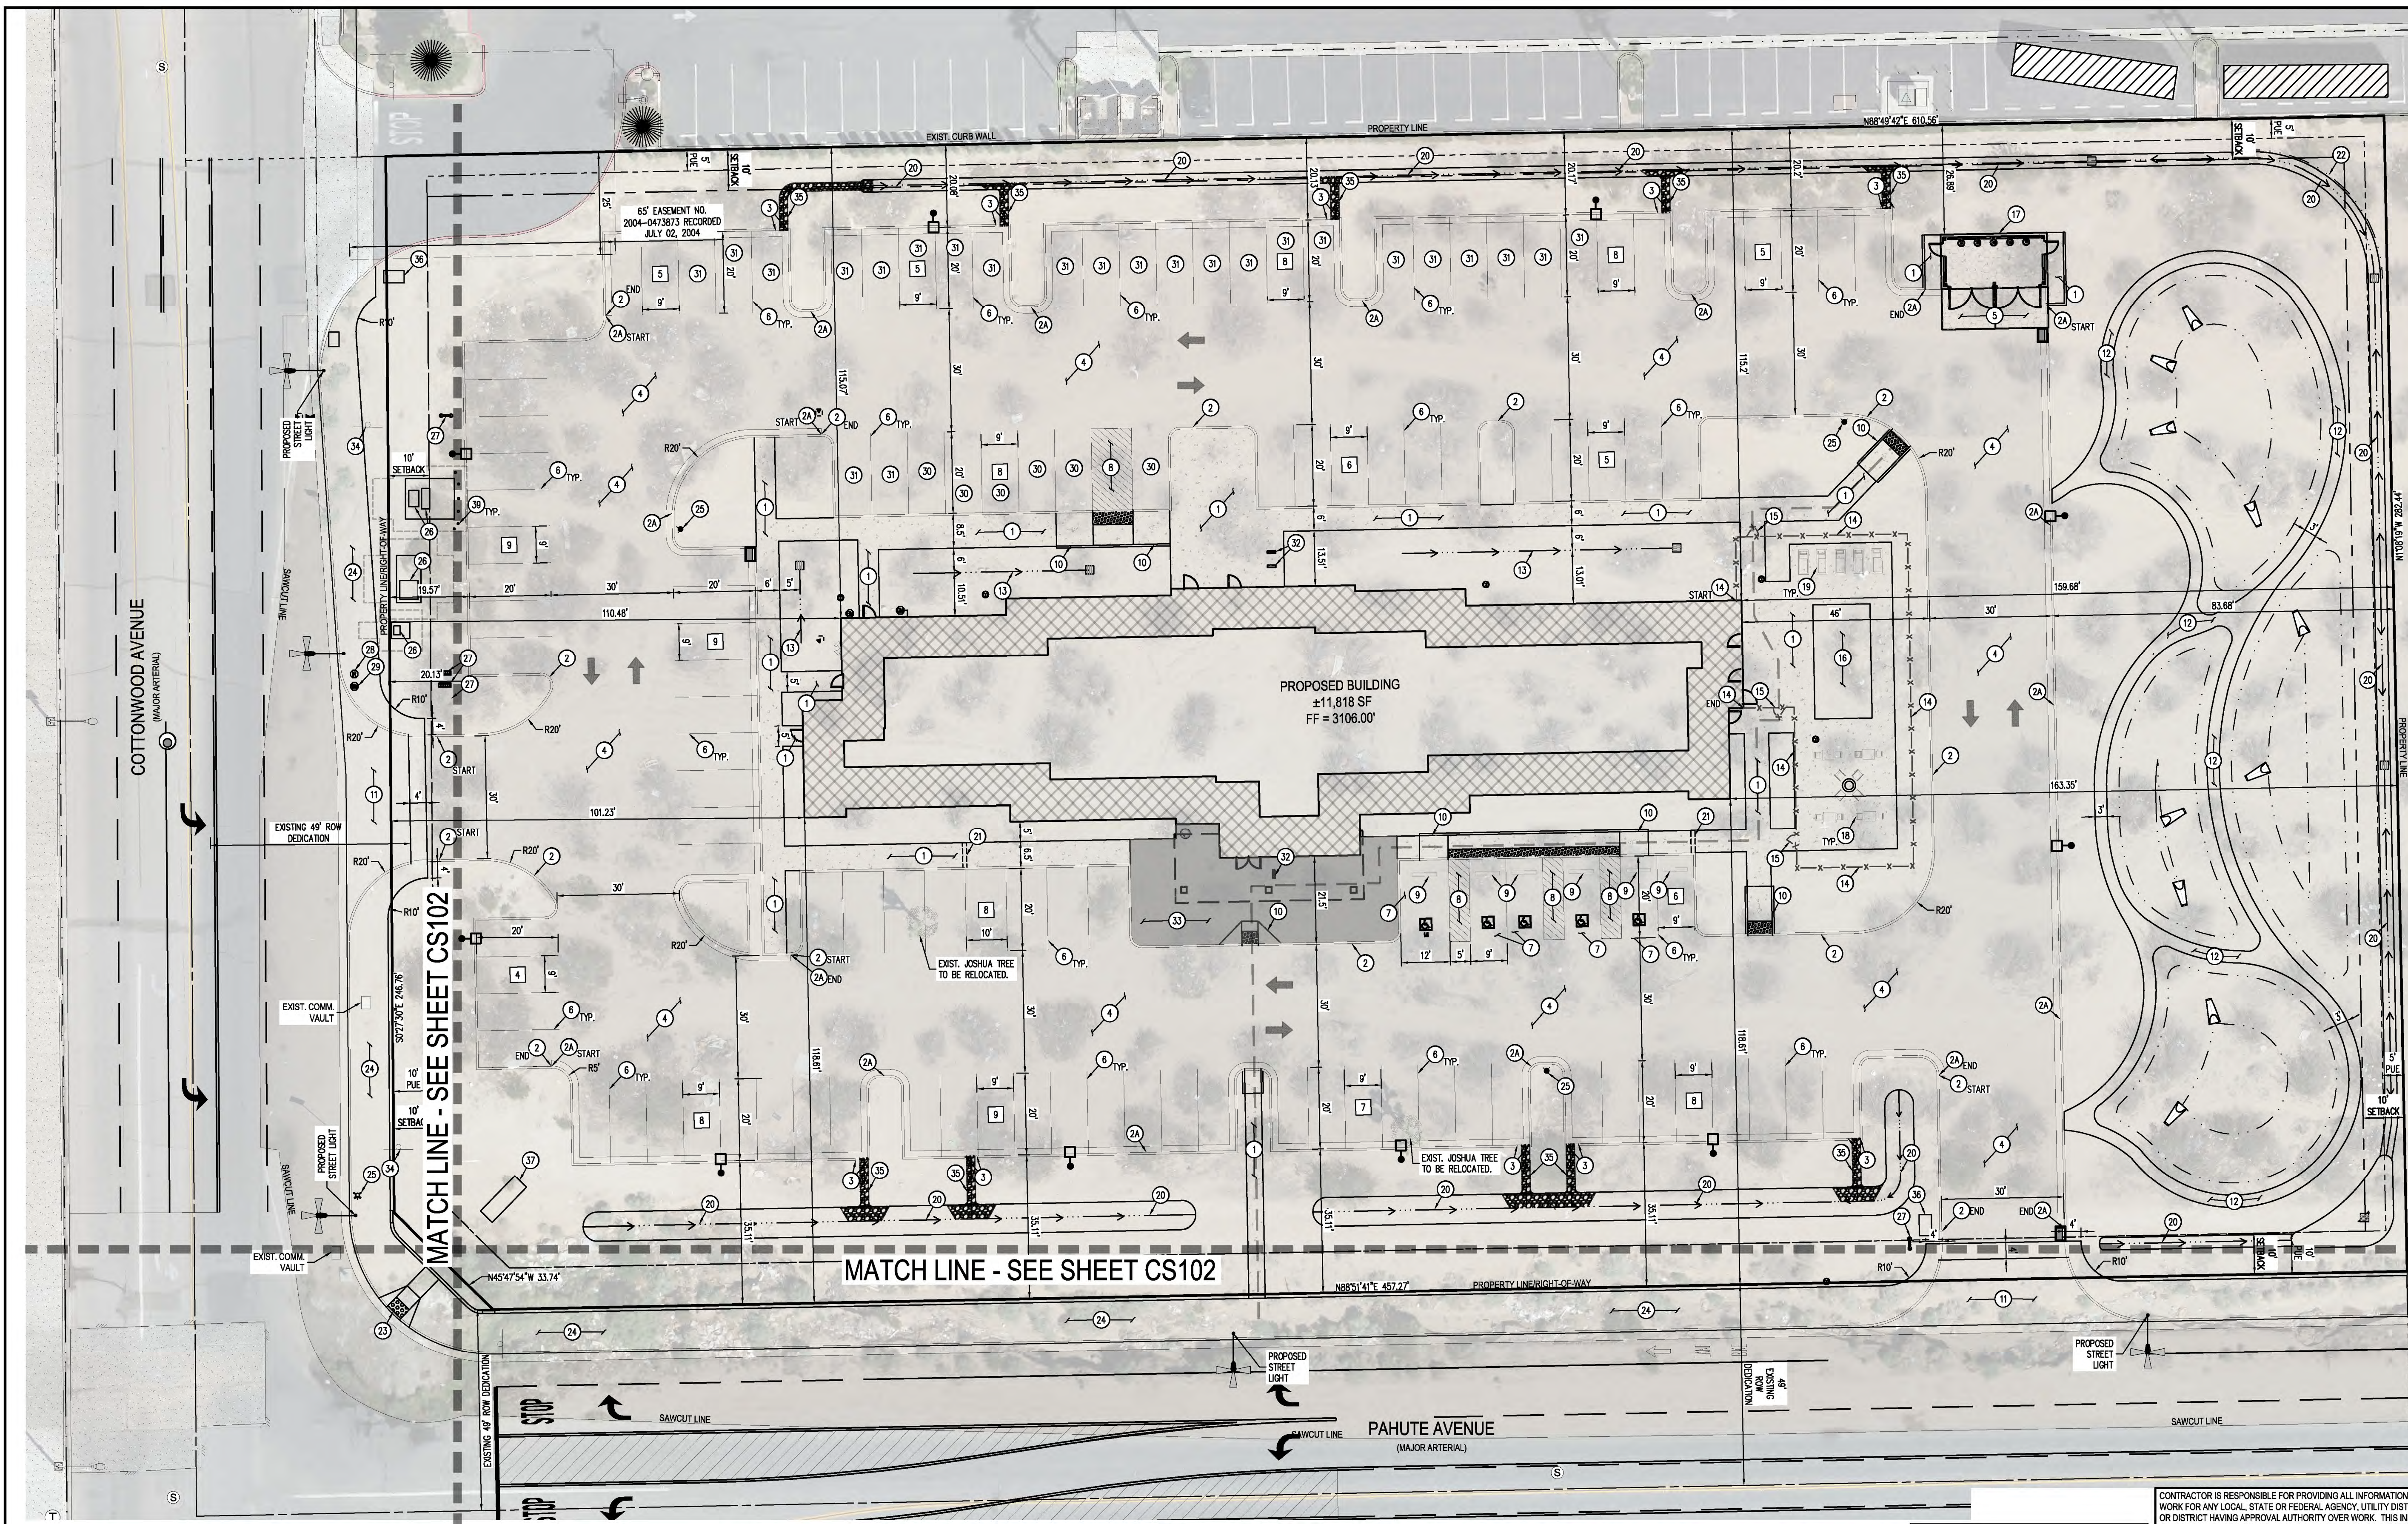

SITE LEGEND

PAVING & LANDSCAPE LEGEND


SITE KEYNOTES


- | | | | |
|----|---|----|--|
| 13 | CONSTRUCT LANDSCAPED SWALE. | 27 | CONSTRUCT REDUCED PRESSURE DETECTOR ASSEMBLY PER CITY STD. W-28. REF. SHEET CU101. |
| 14 | CONSTRUCT ORNAMENTAL FENCE. | 28 | CONSTRUCT IRRIGATION METER PER CITY STD. W-01 THROUGH W-08. REF. SHEET CU101. |
| 15 | CONSTRUCT GATE. | 29 | CONSTRUCT WATER METER PER CITY STD. W-01 THROUGH W-08. REF. SHEET CU101. |
| 16 | CONSTRUCT POOL. | 30 | EVCS STALL. |
| 17 | CONSTRUCT TRASH ENCLOSURE. | 31 | EV CAPABLE STALL. |
| 18 | CONSTRUCT PICNIC TABLES. | 32 | CONSTRUCT SHORT TERM BIKE PARKING. |
| 19 | CONSTRUCT POOL FURNITURE. | 33 | CONSTRUCT COLORED CONCRETE. (COLOR SANTA FE 1117) |
| 20 | CONSTRUCT INFILTRATION TRENCH. REF. SHEET CG101. | 34 | CONSTRUCT RELOCATED SIGN. |
| 21 | CONSTRUCT UNDERWALK DRAIN PER CITY STANDARDS. | 35 | CONSTRUCT RIP RAP. |
| 22 | CONSTRUCT LANDSCAPED BERM. | 36 | CONSTRUCT 3X5' DIRECTIONAL SIGNAGE PAD. |
| 23 | CONSTRUCT ADA RAMP PER CITY STD. DETAIL S-11. | 37 | CONSTRUCT 12X4' MONUMENT SIGN PAD. |
| 24 | CONSTRUCT 10' COMMERCIAL SIDEWALK PER CITY STD. S-04. | 38 | CONSTRUCT 12X6' MONUMENT SIGN PAD. |
| 26 | CONSTRUCT FIRE HYDRANT PER CITY STD. S-12 & W-11. REF. SHEET CU101. | 39 | CONSTRUCT BOLLARDS. SEE ELECTRICAL PLANS. |
| 26 | CONSTRUCT ELECTRICAL STRUCTURE. SEE ELECTRICAL PLANS. | | |


SITE DATA

CONTRACTOR IS RESPONSIBLE FOR PROVIDING ALL INFORMATION FOR FINAL ACCEPTANCE OF WORK FOR ANY LOCAL, STATE OR FEDERAL AGENCY, UTILITY DISTRICT OR ANY OTHER AGENCY OR DISTRICT HAVING APPROVAL AUTHORITY OVER WORK. THIS INFORMATION MAY INCLUDE, BUT IS NOT LIMITED TO, AS-BUILT PLANS, CERTIFICATIONS, INSPECTIONS AND REPORTS.


CAUTION - NOTICE TO CONTRACTOR

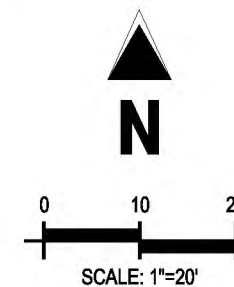

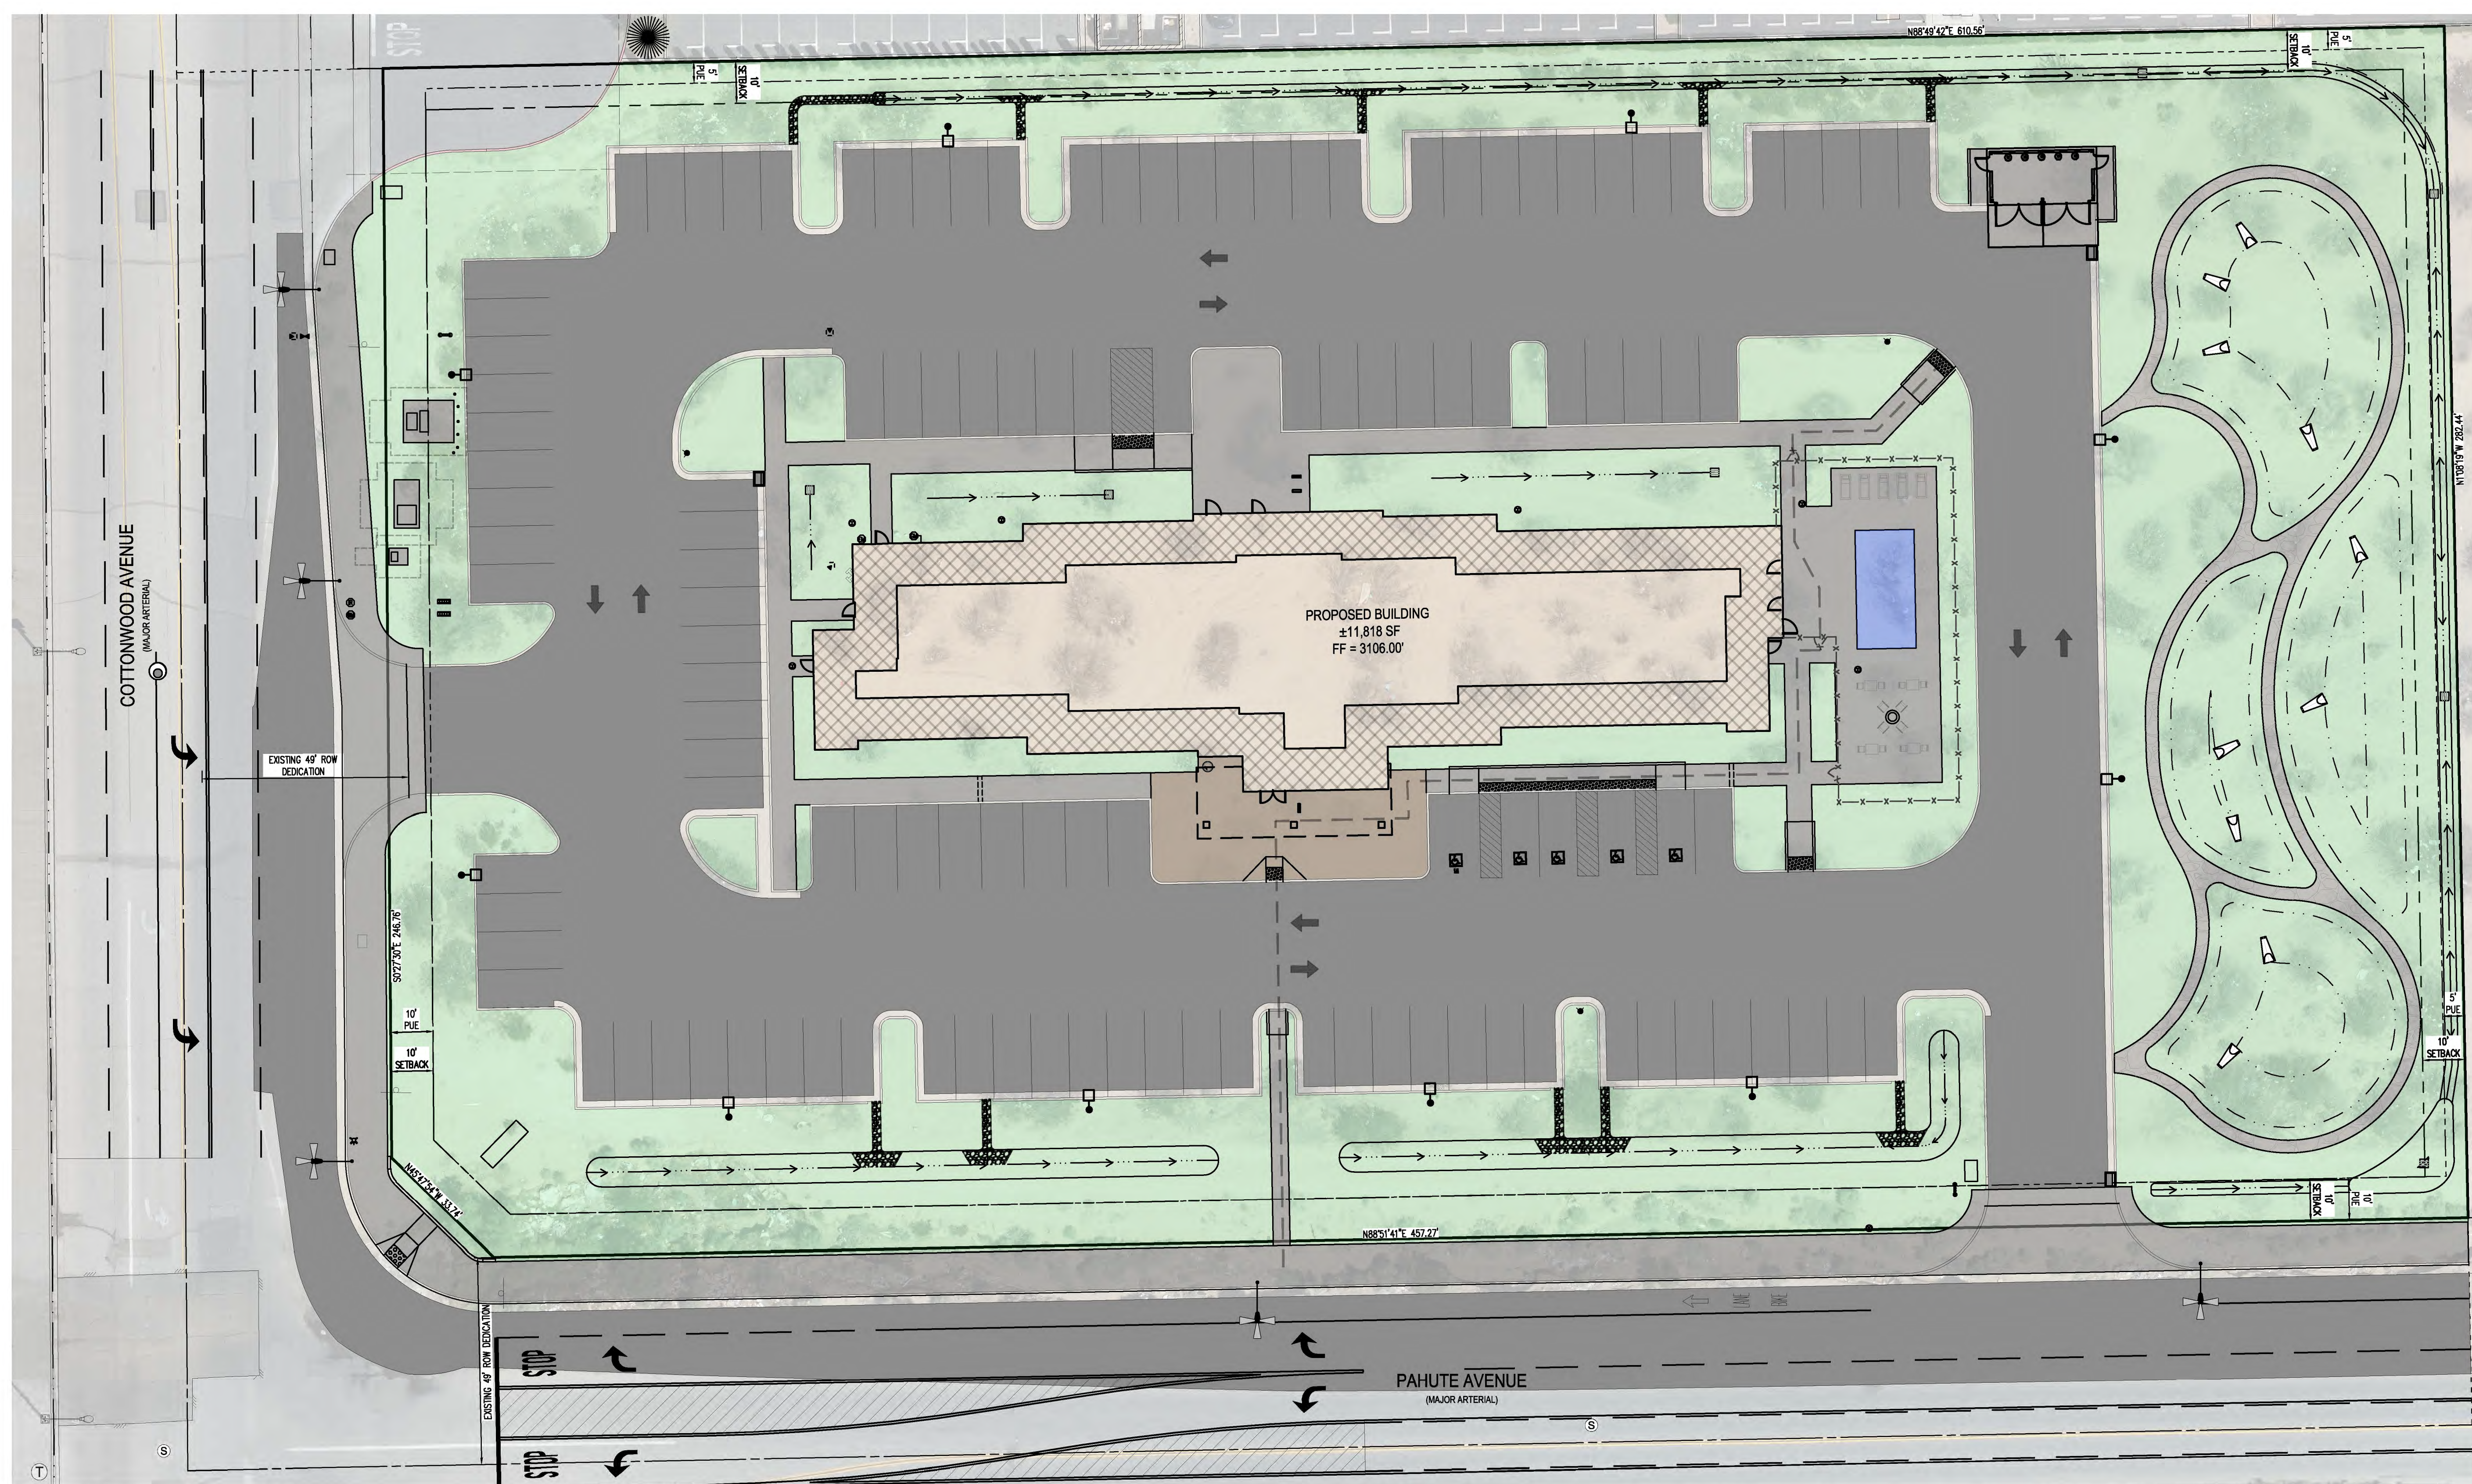


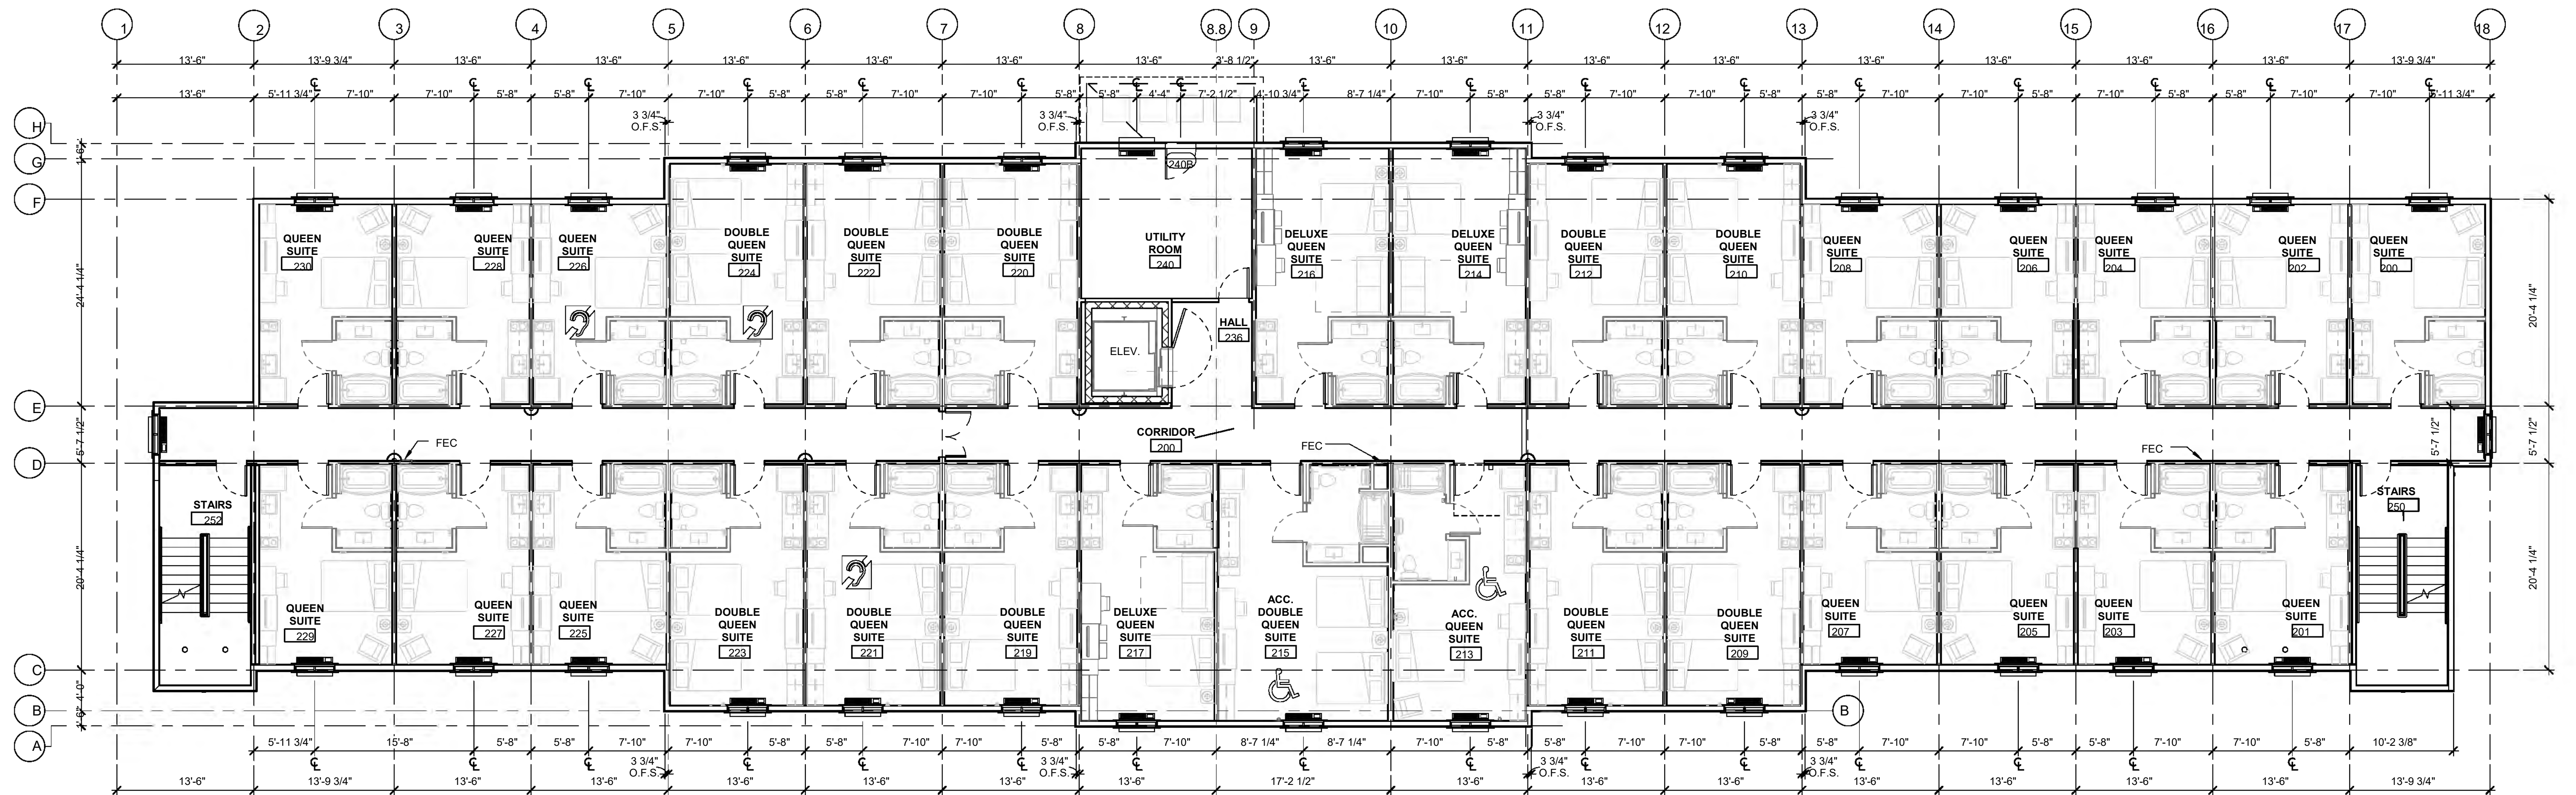


2 SECOND FLOOR PLAN
1/8" = 1'-0"

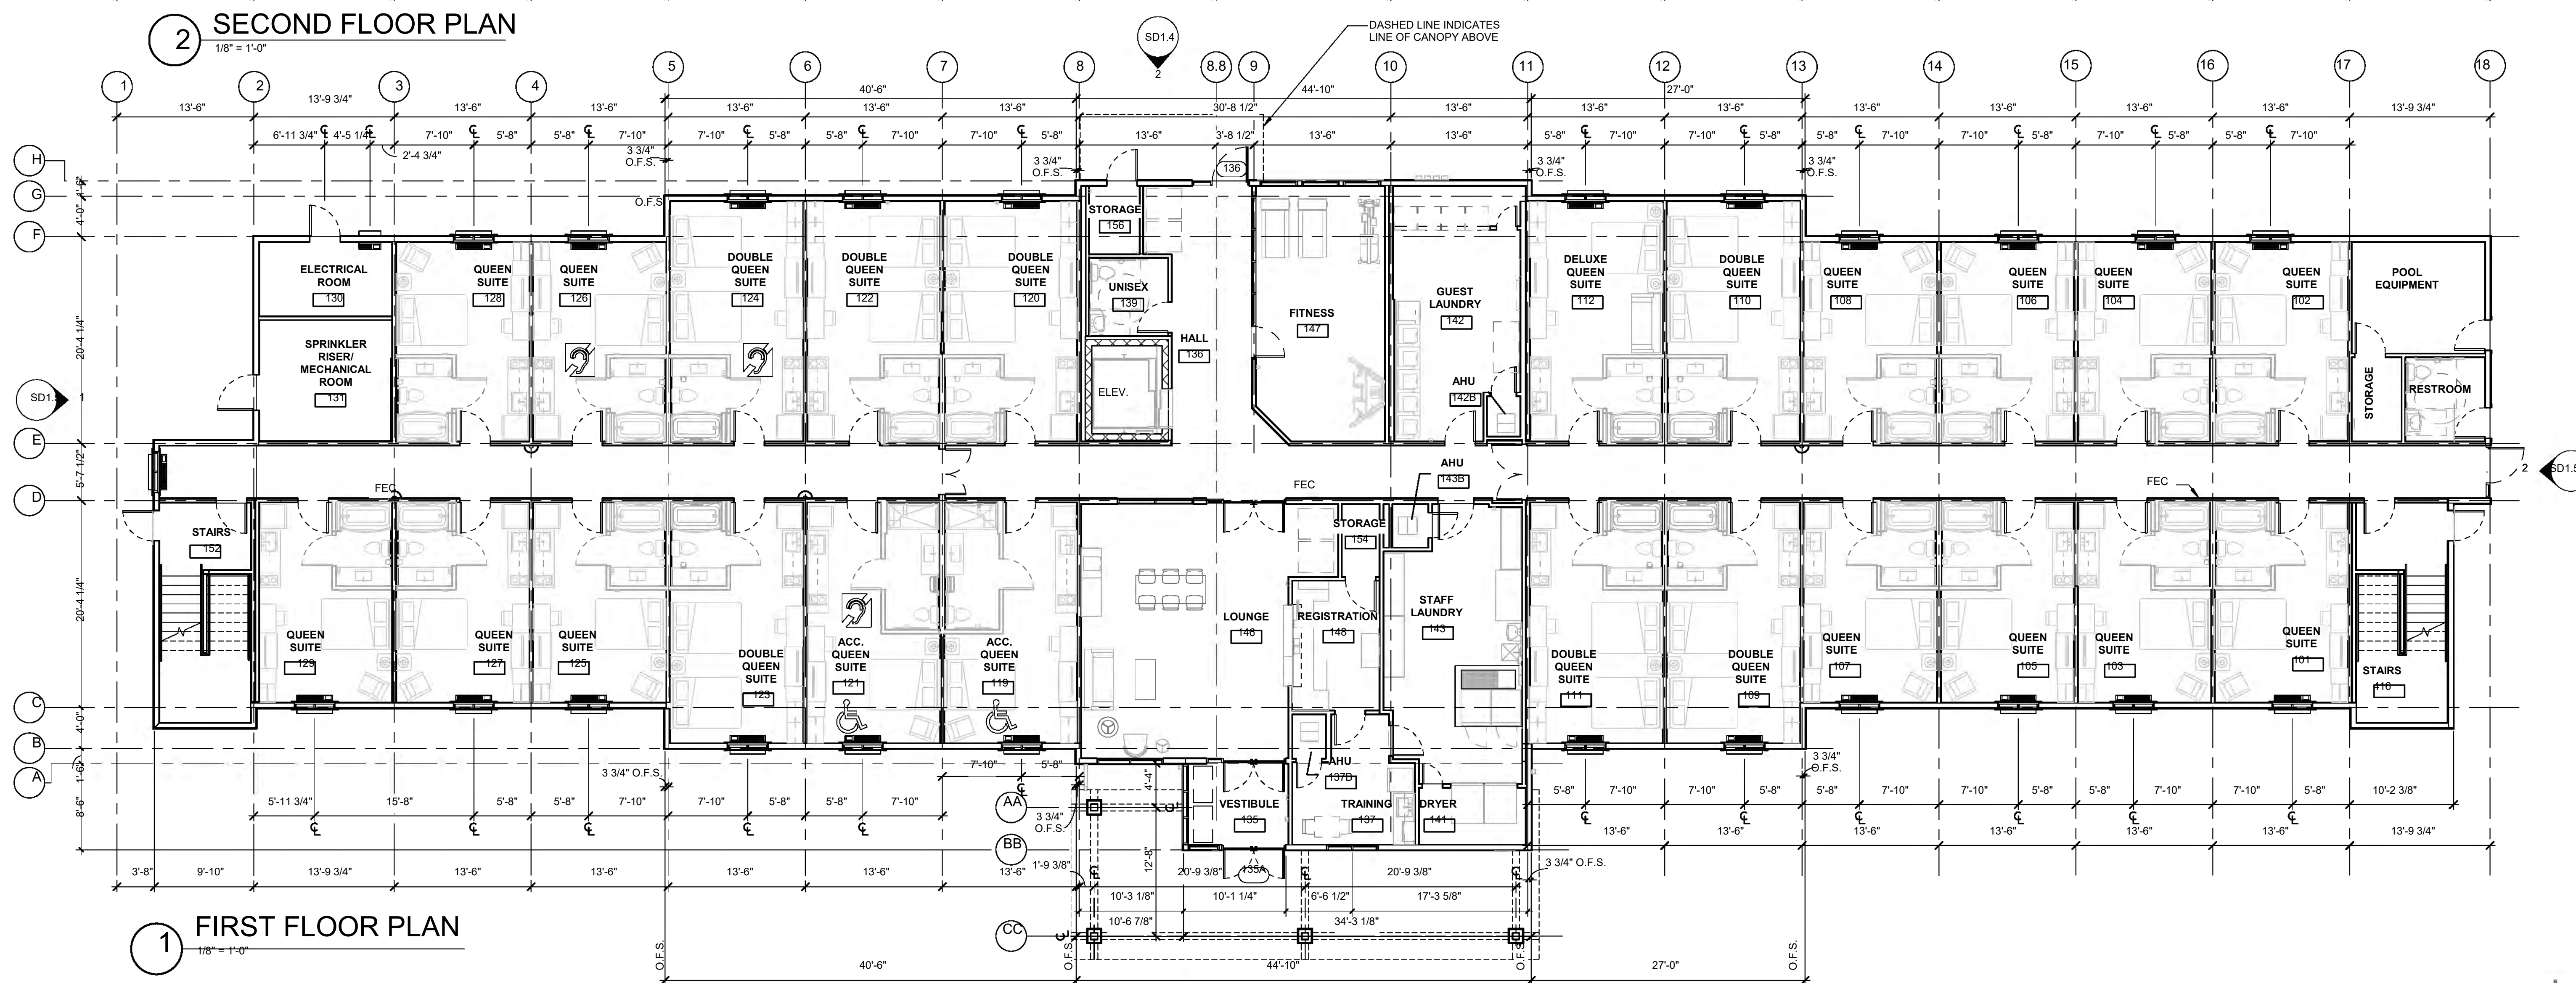


1 FIRST FLOOR PLAN
1/8" = 1'-0"

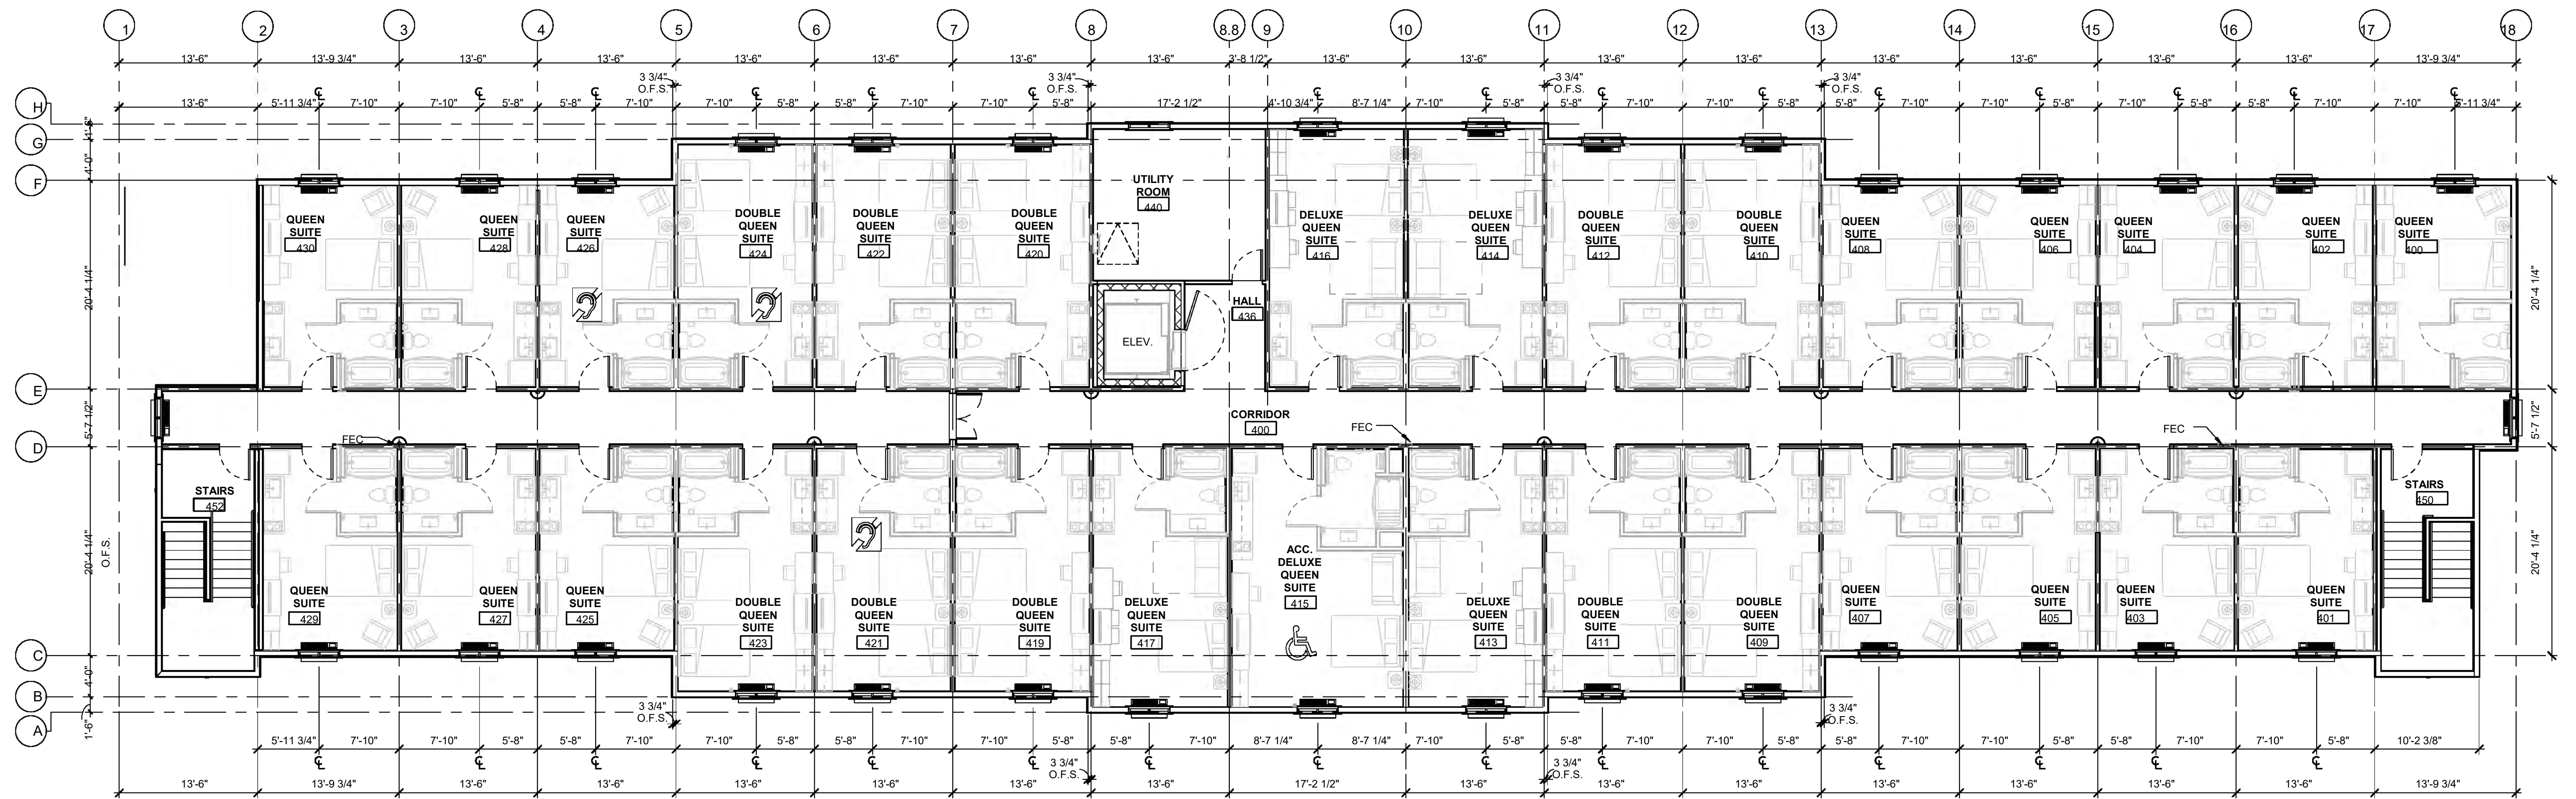


2 FOURTH FLOOR PLAN
1/8" = 1'-0"

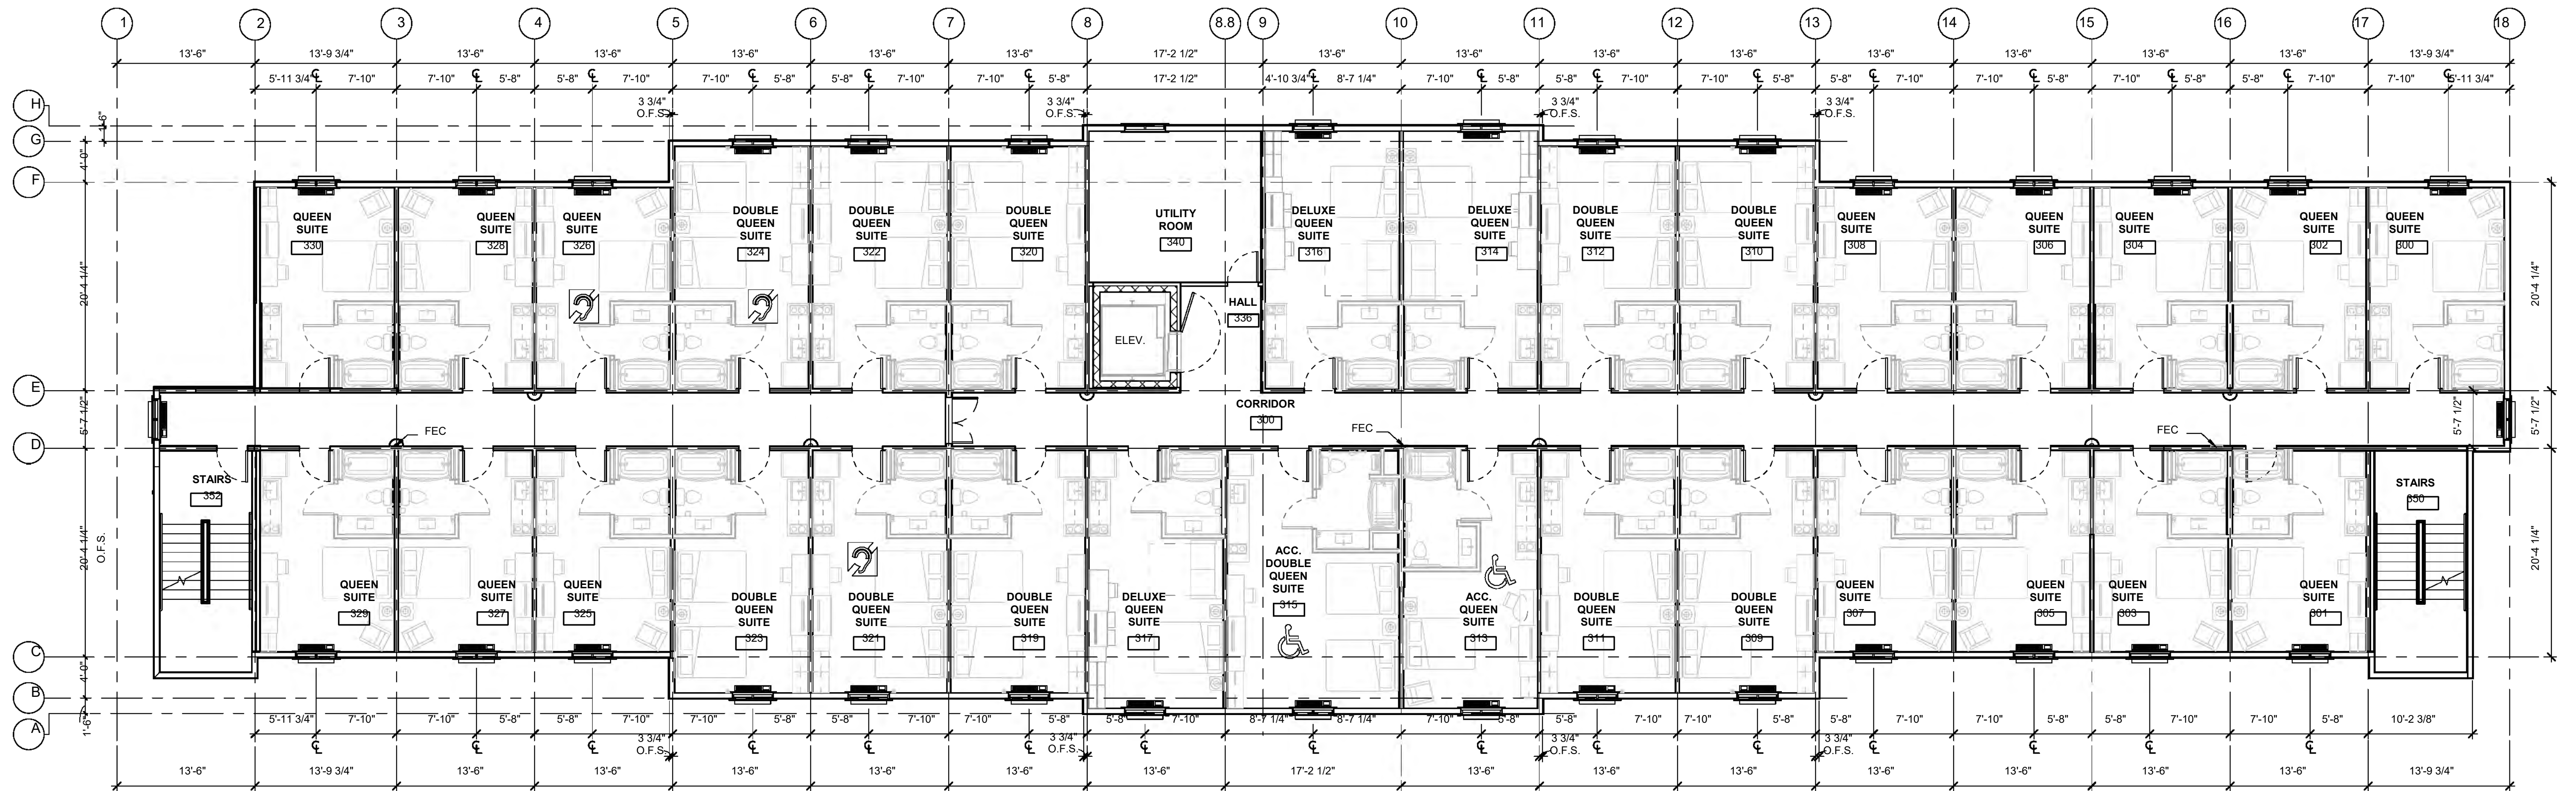

1 THIRD FLOOR PLAN
1/8" = 1'-0"

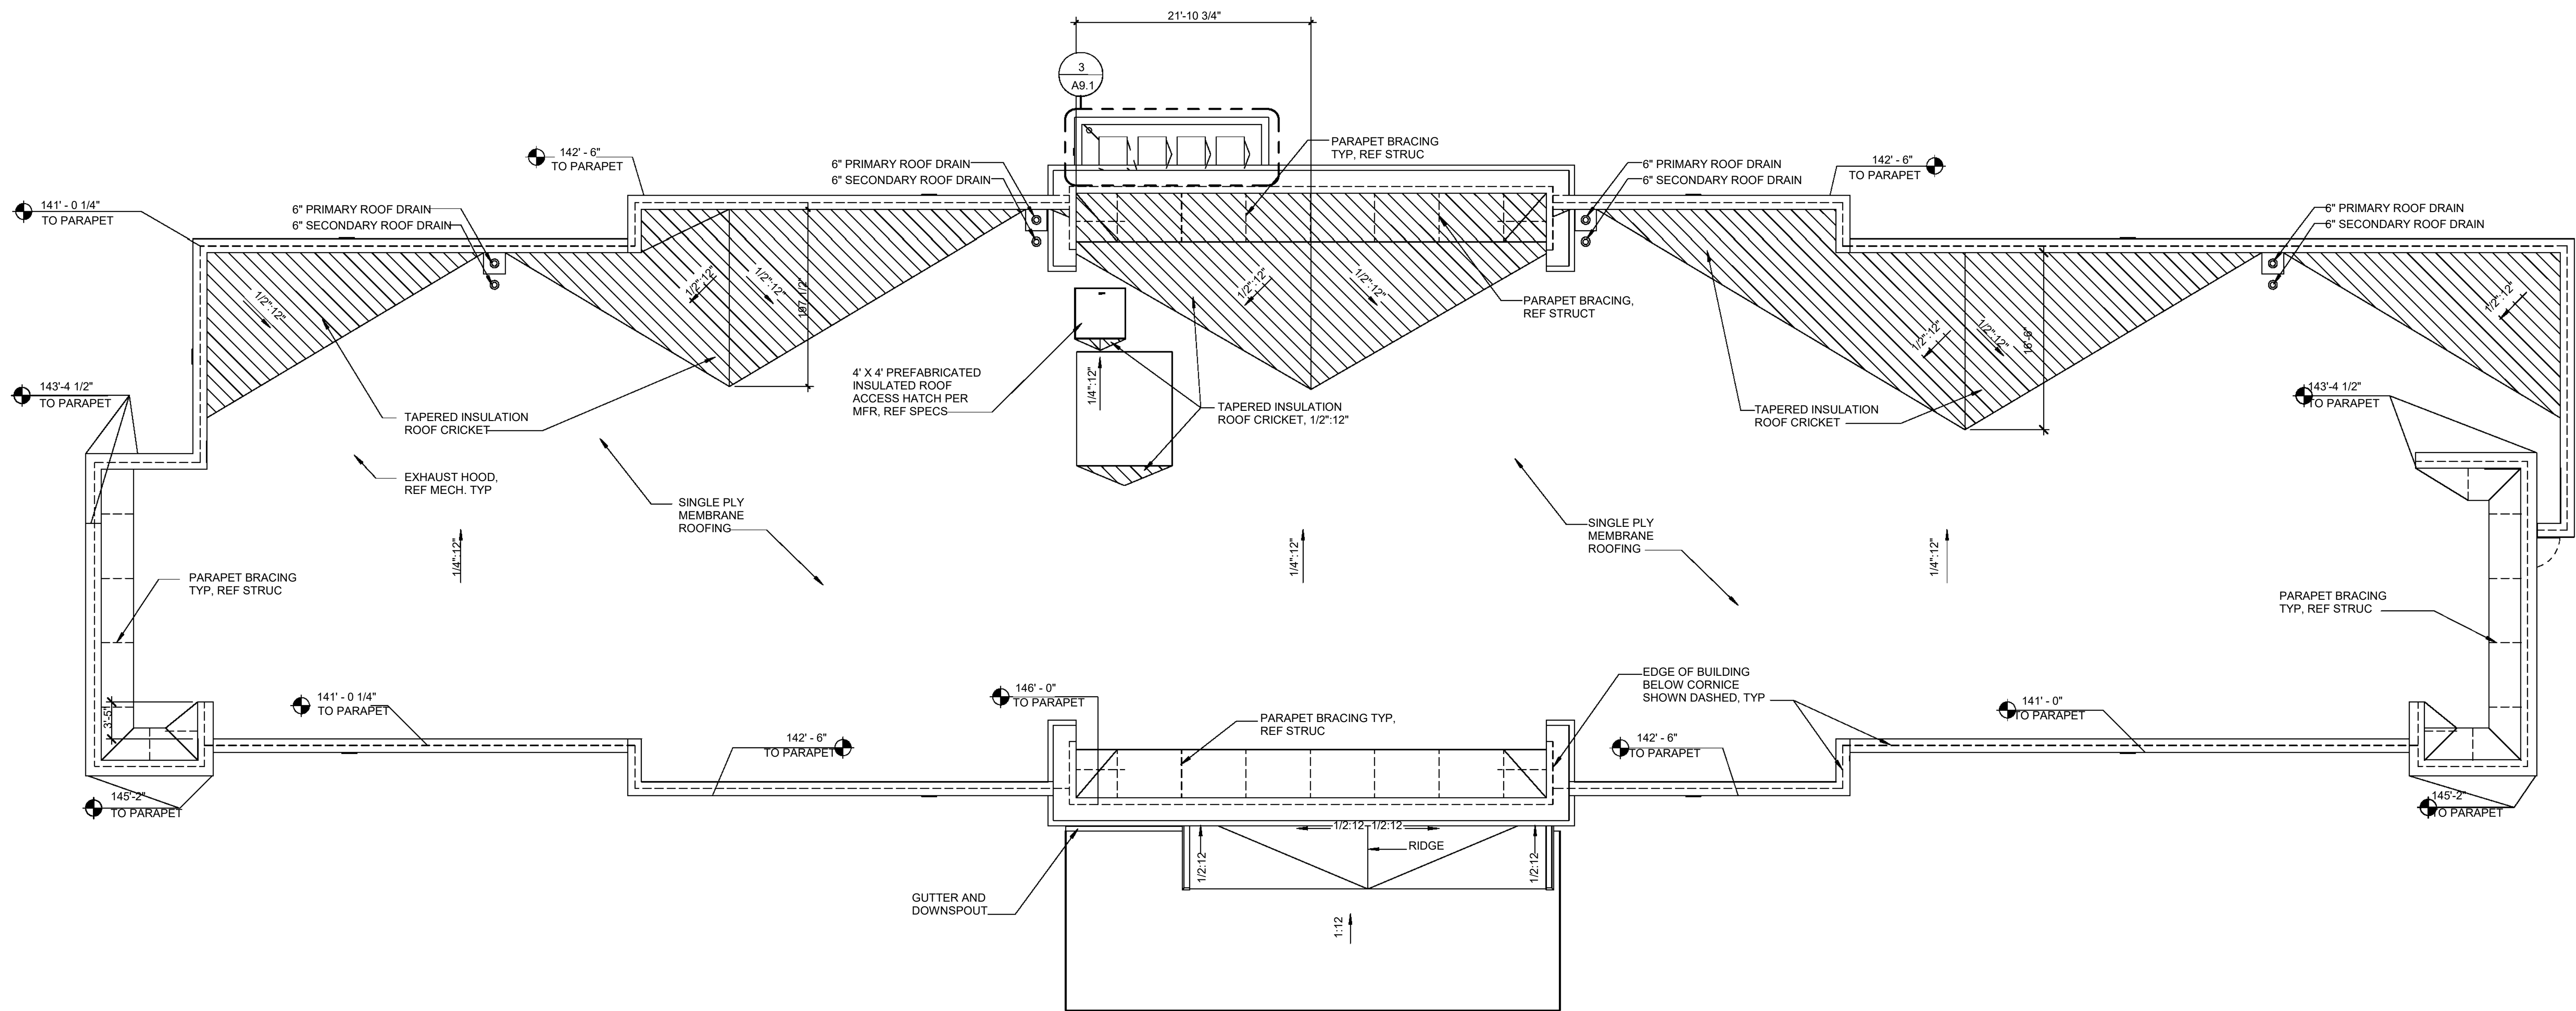

1 ROOF PLAN
1/8" = 1'-0"

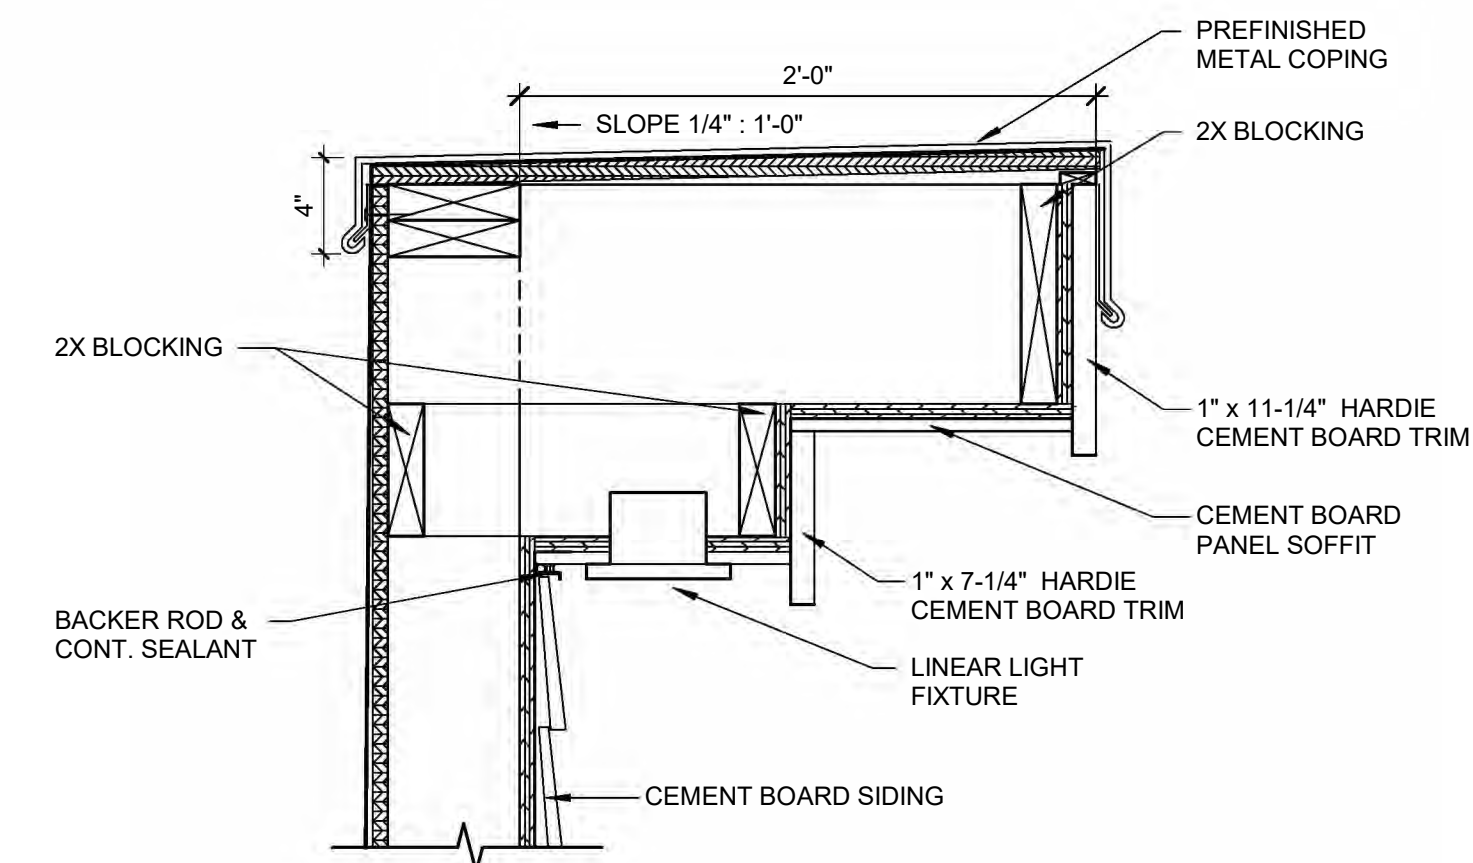

3 LINEART LIGHT PARAPET CORNICE
1 1/2" = 1'-0"




1 LEFT ELEVATION RENDERED
1/8" = 1'-0"





2 RIGHT ELEVATION RENDERED
1/8" = 1'-0"

FRONT ELEVATION

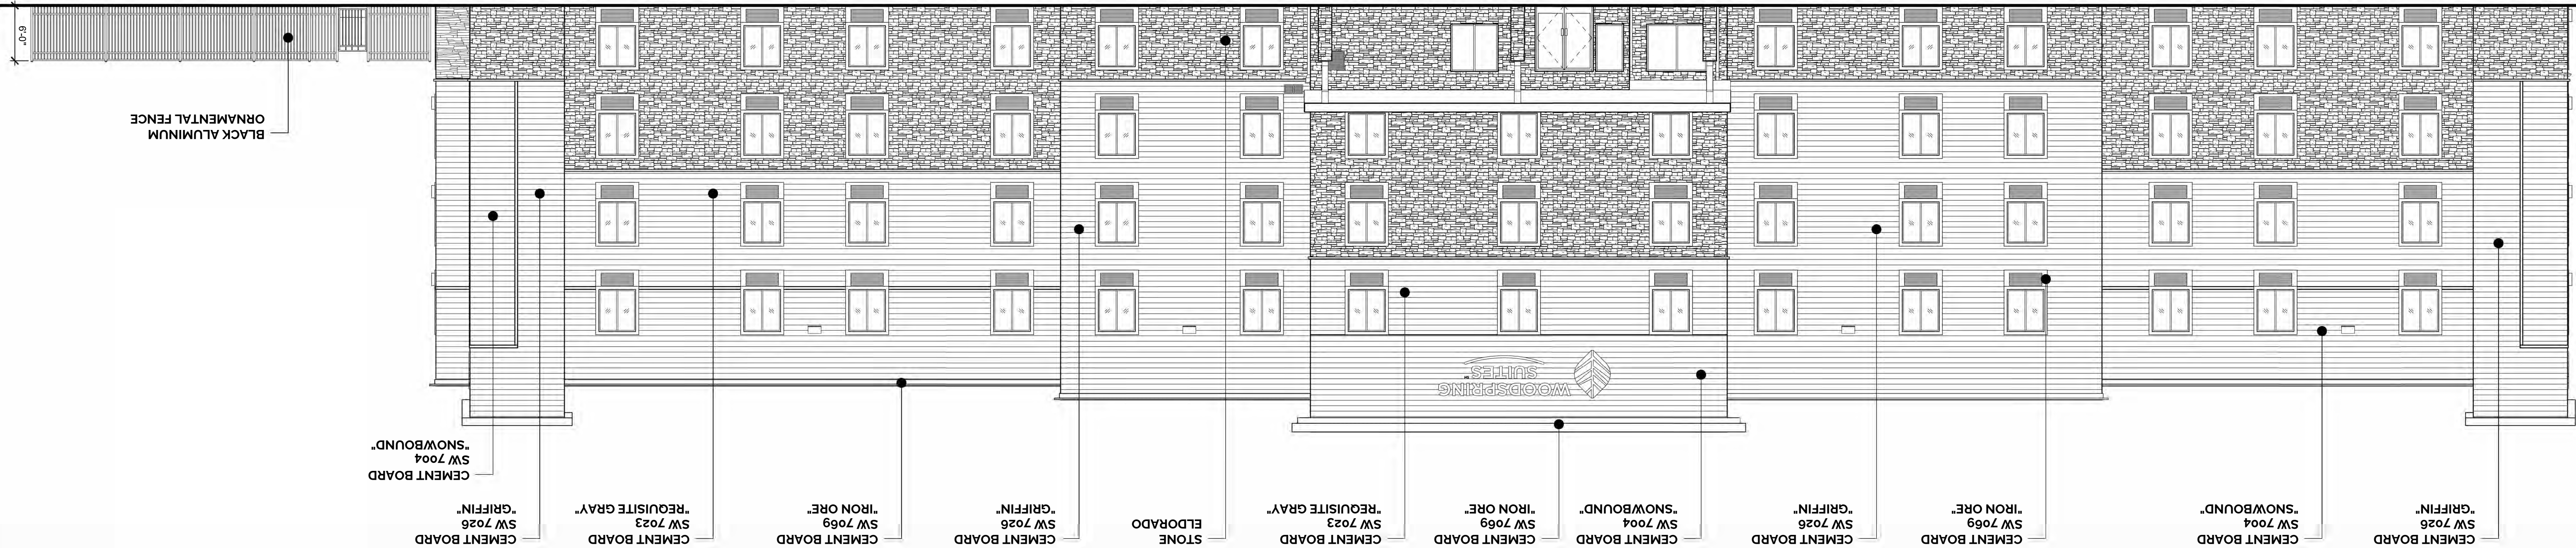


REAR ELEVATION

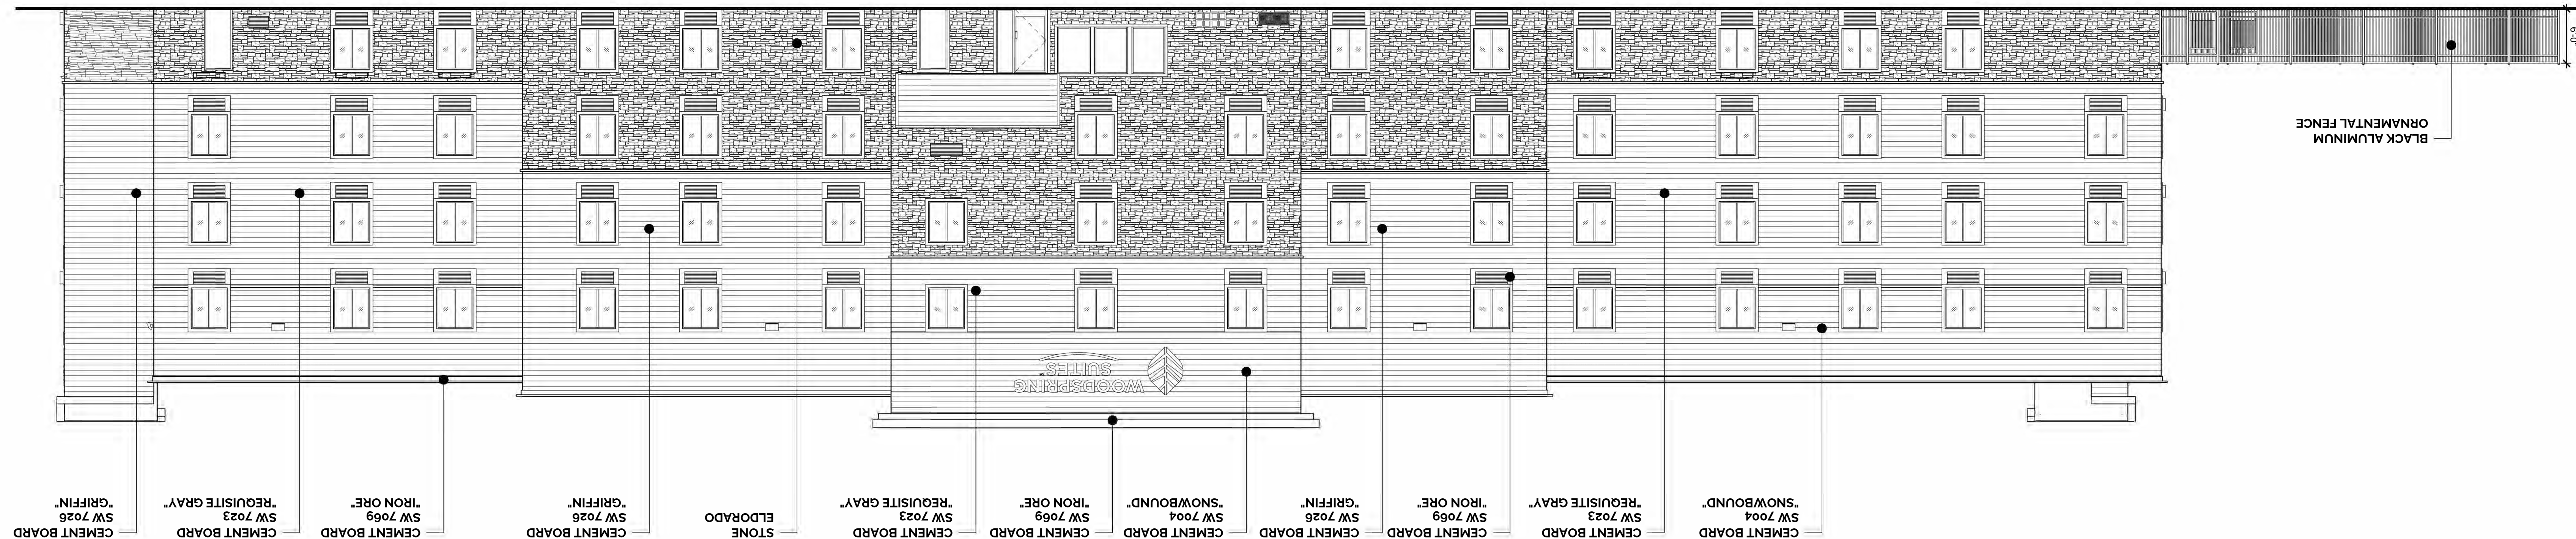


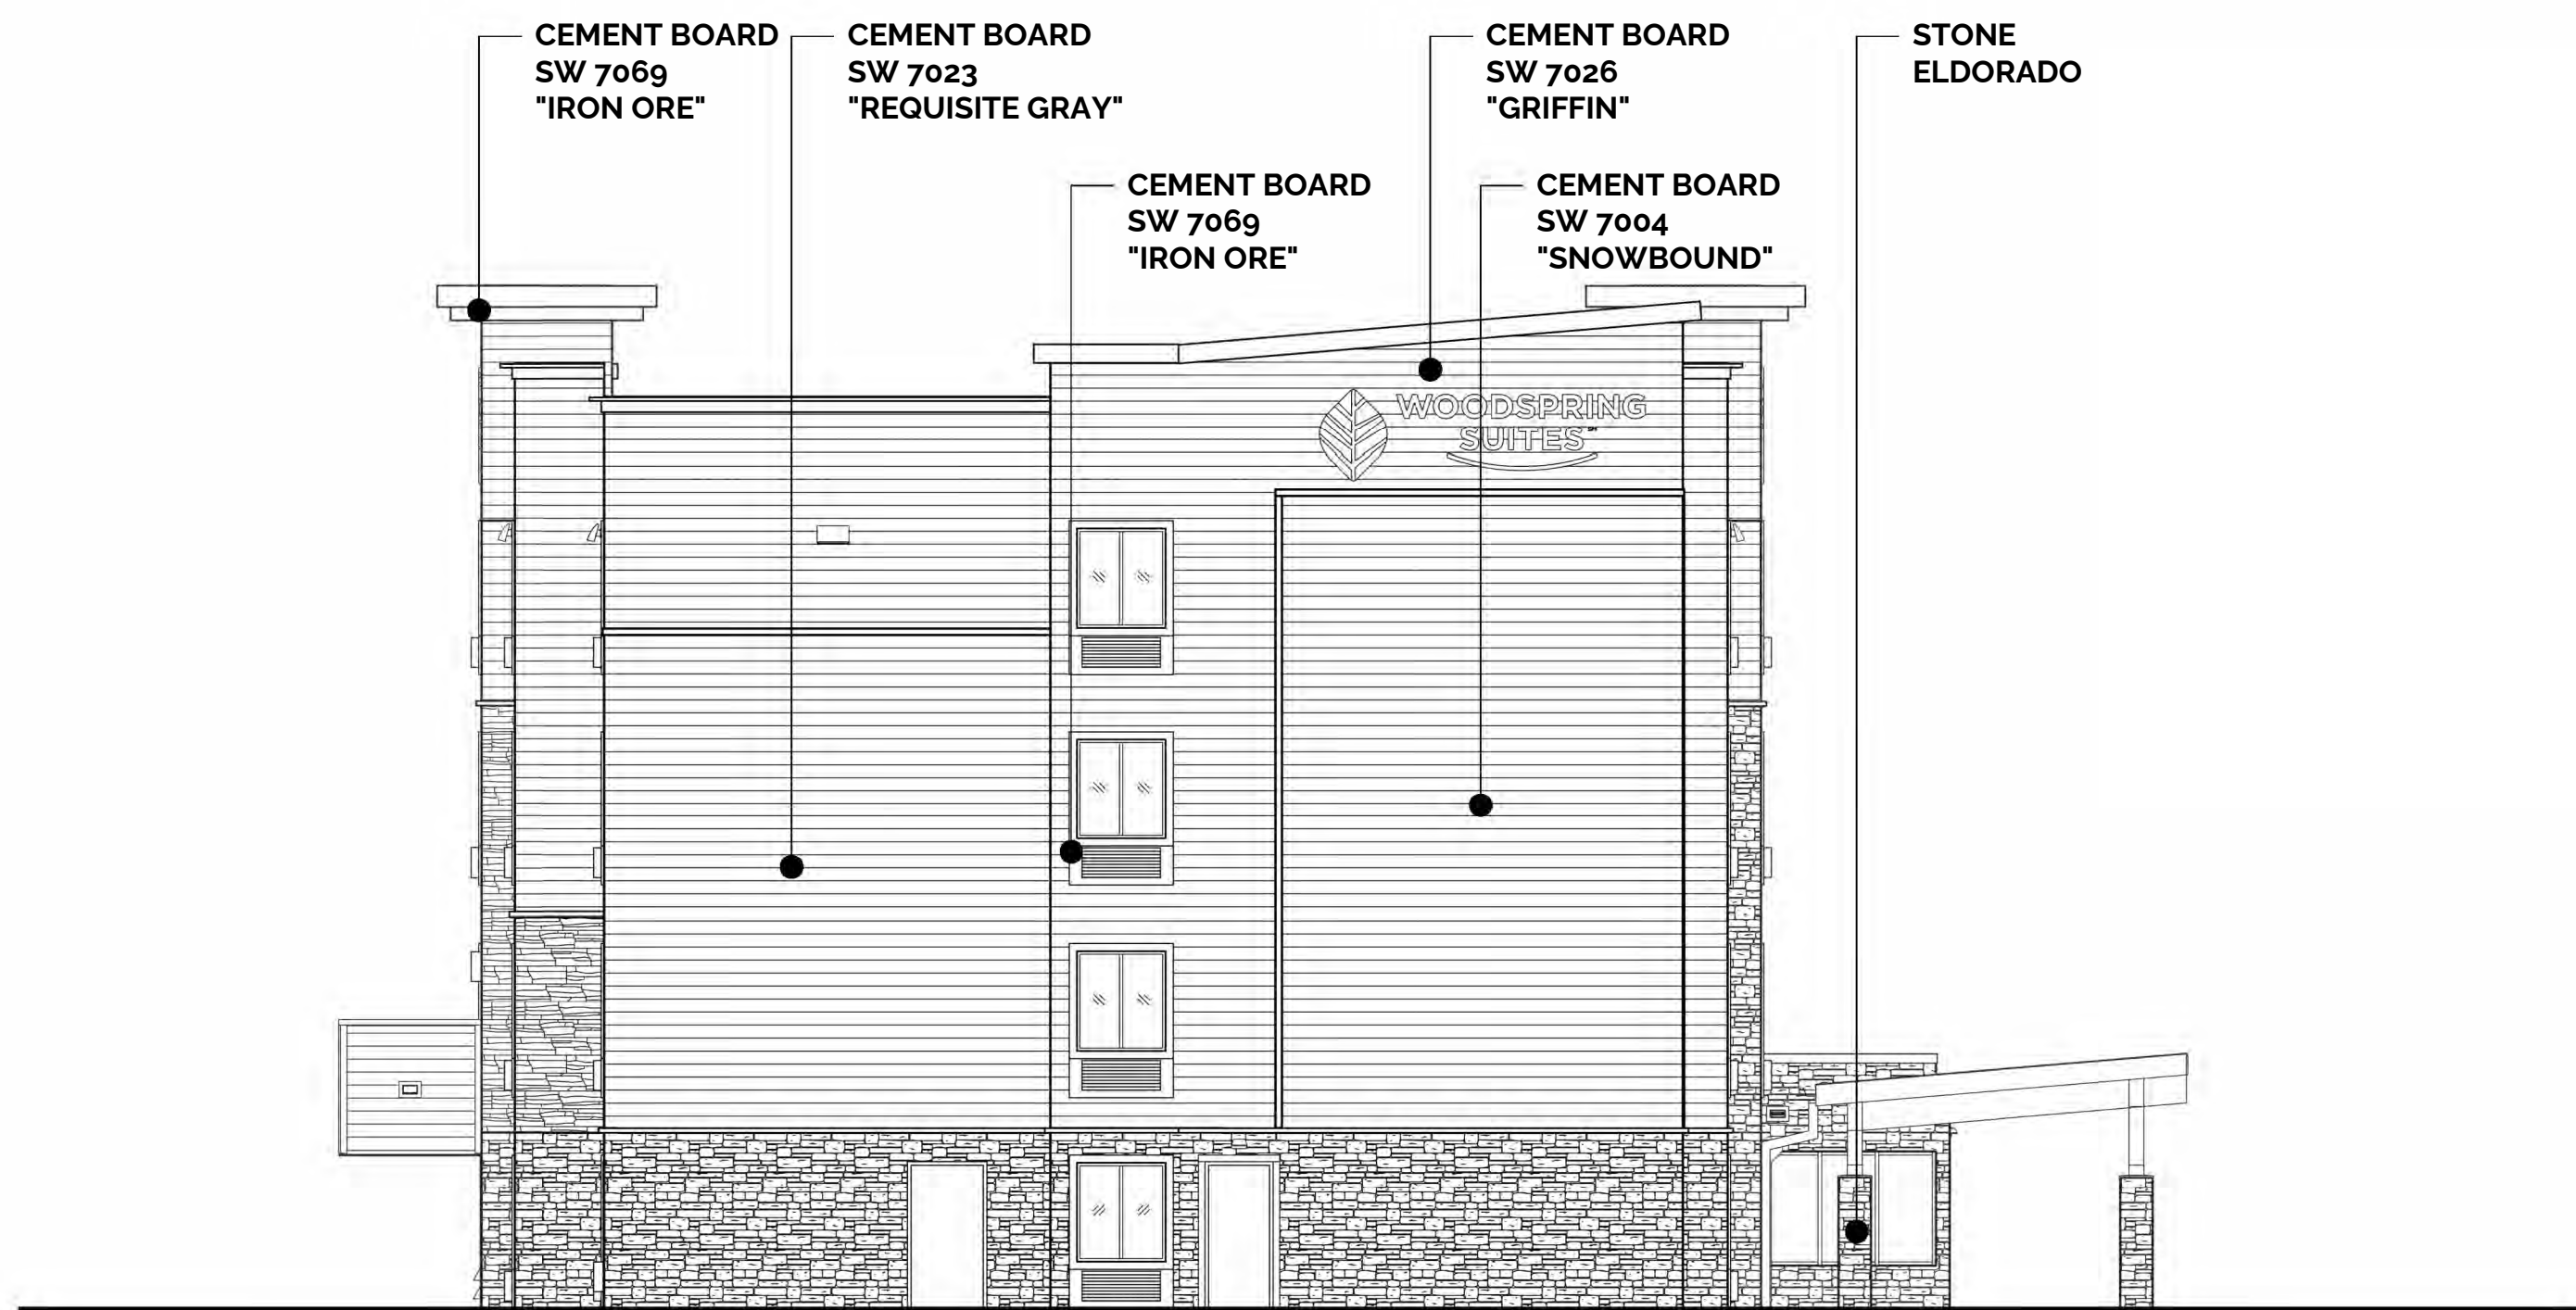


1 LEFT ELEVATION
1/8" = 1'-0"

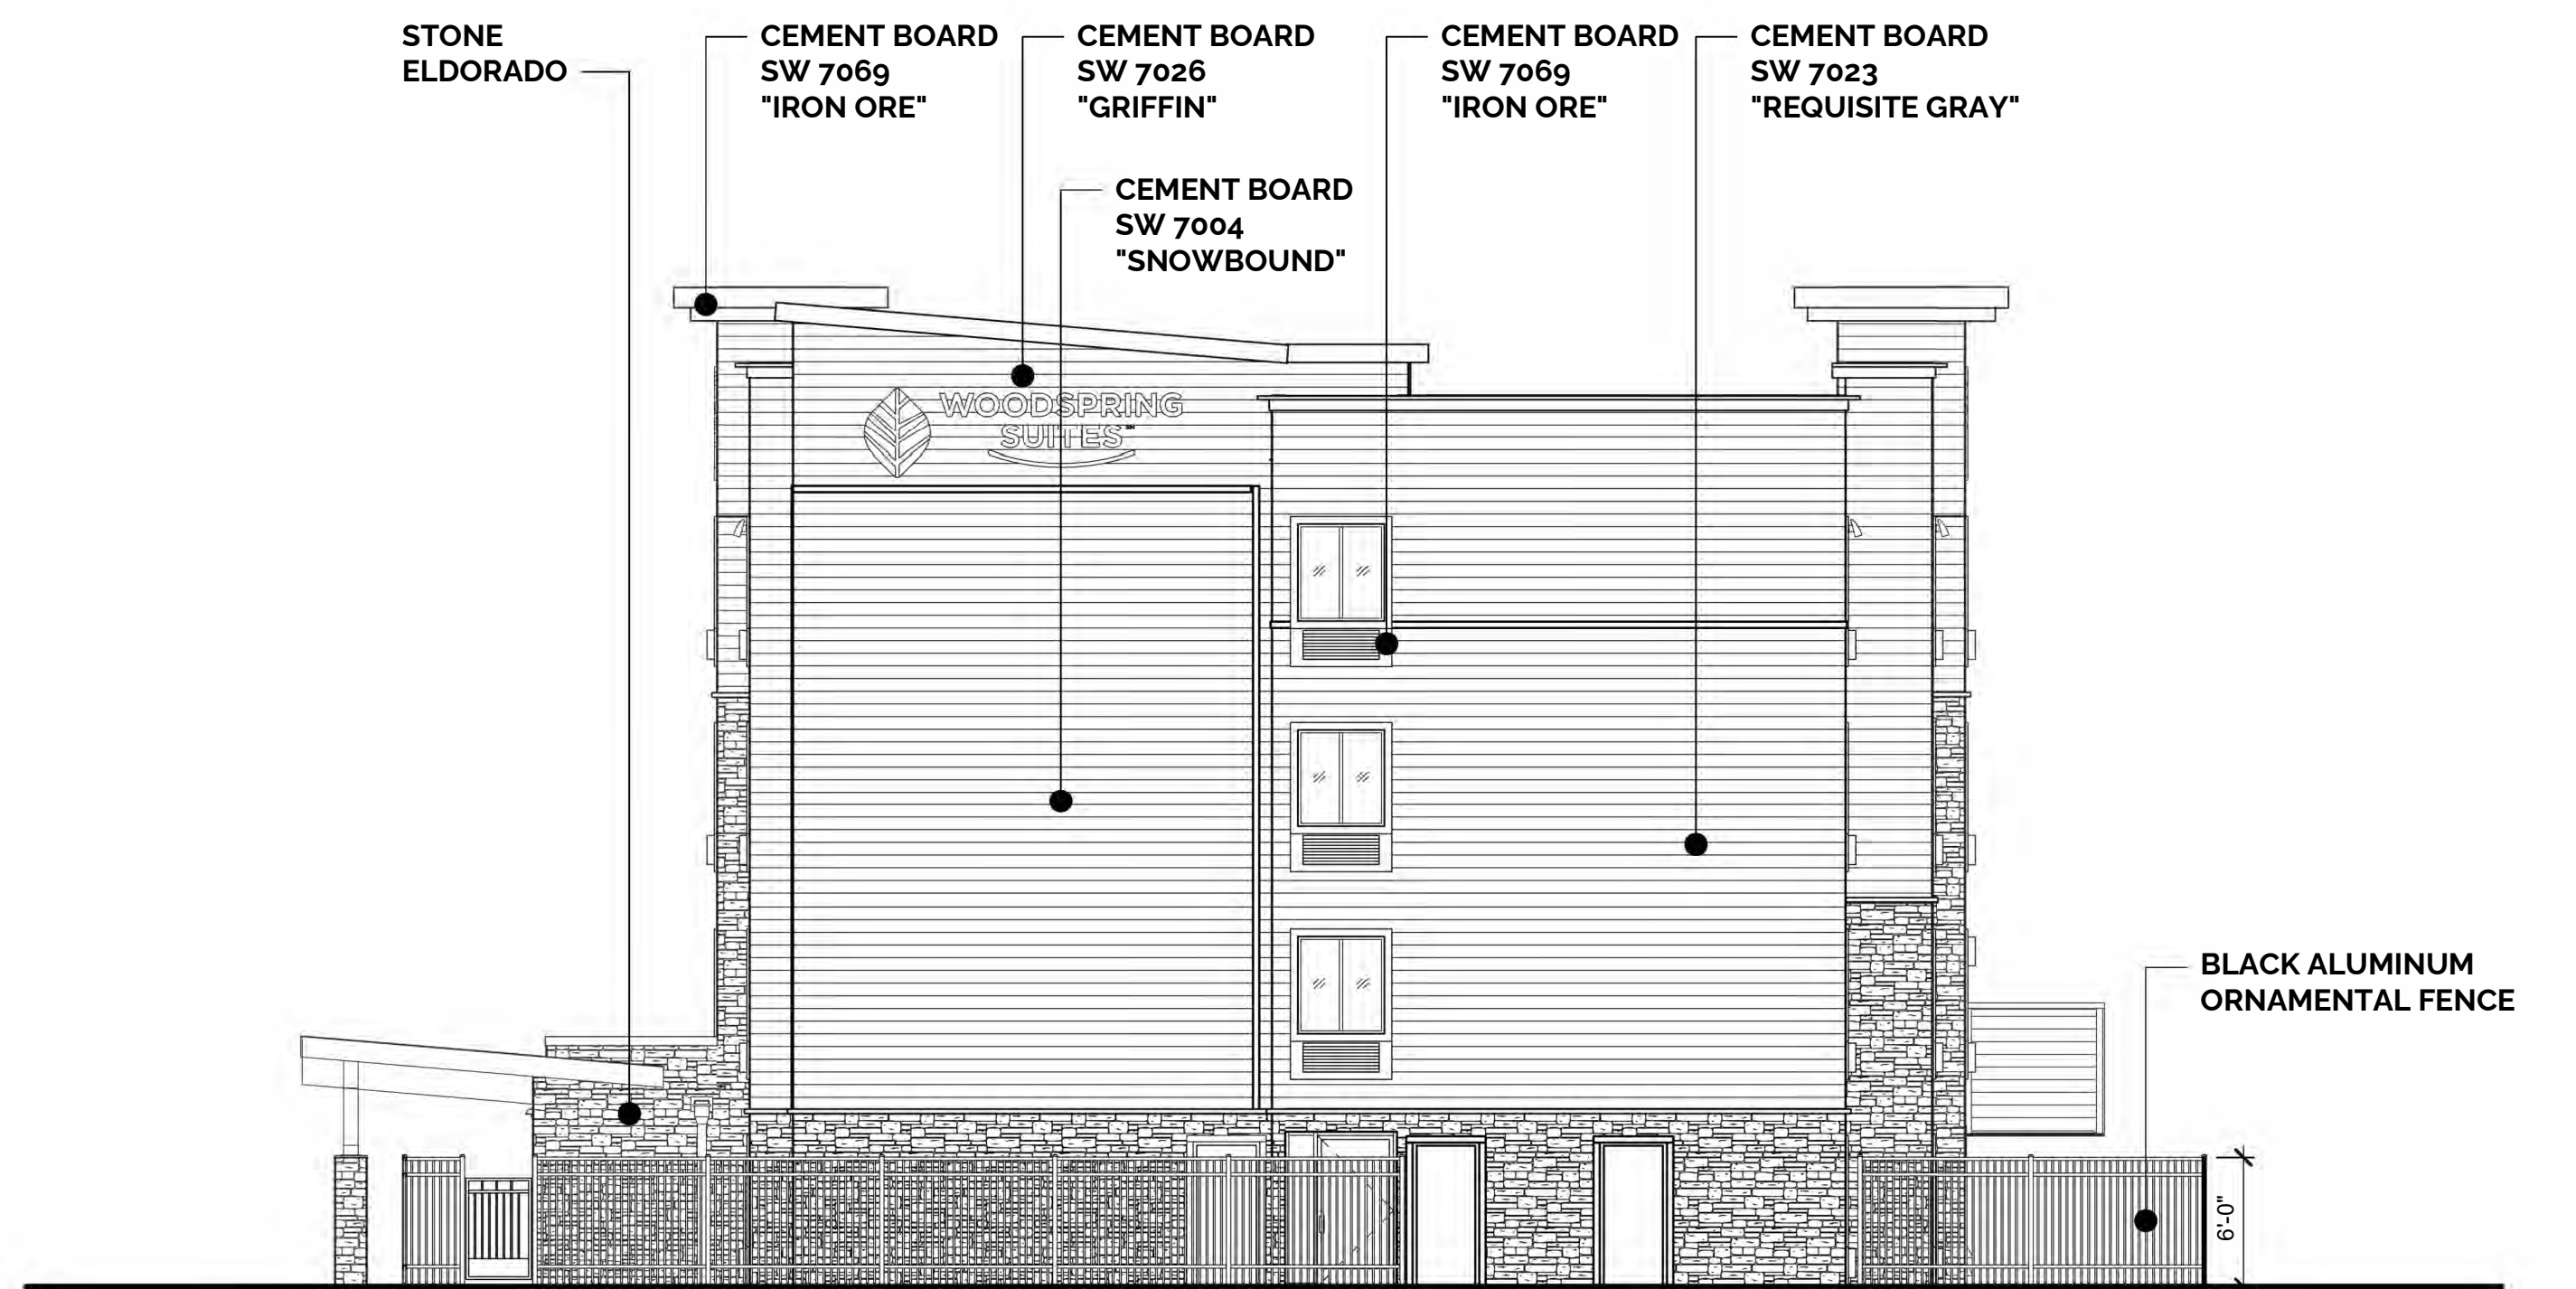


2 RIGHT ELEVATION
1/8" = 1'-0"

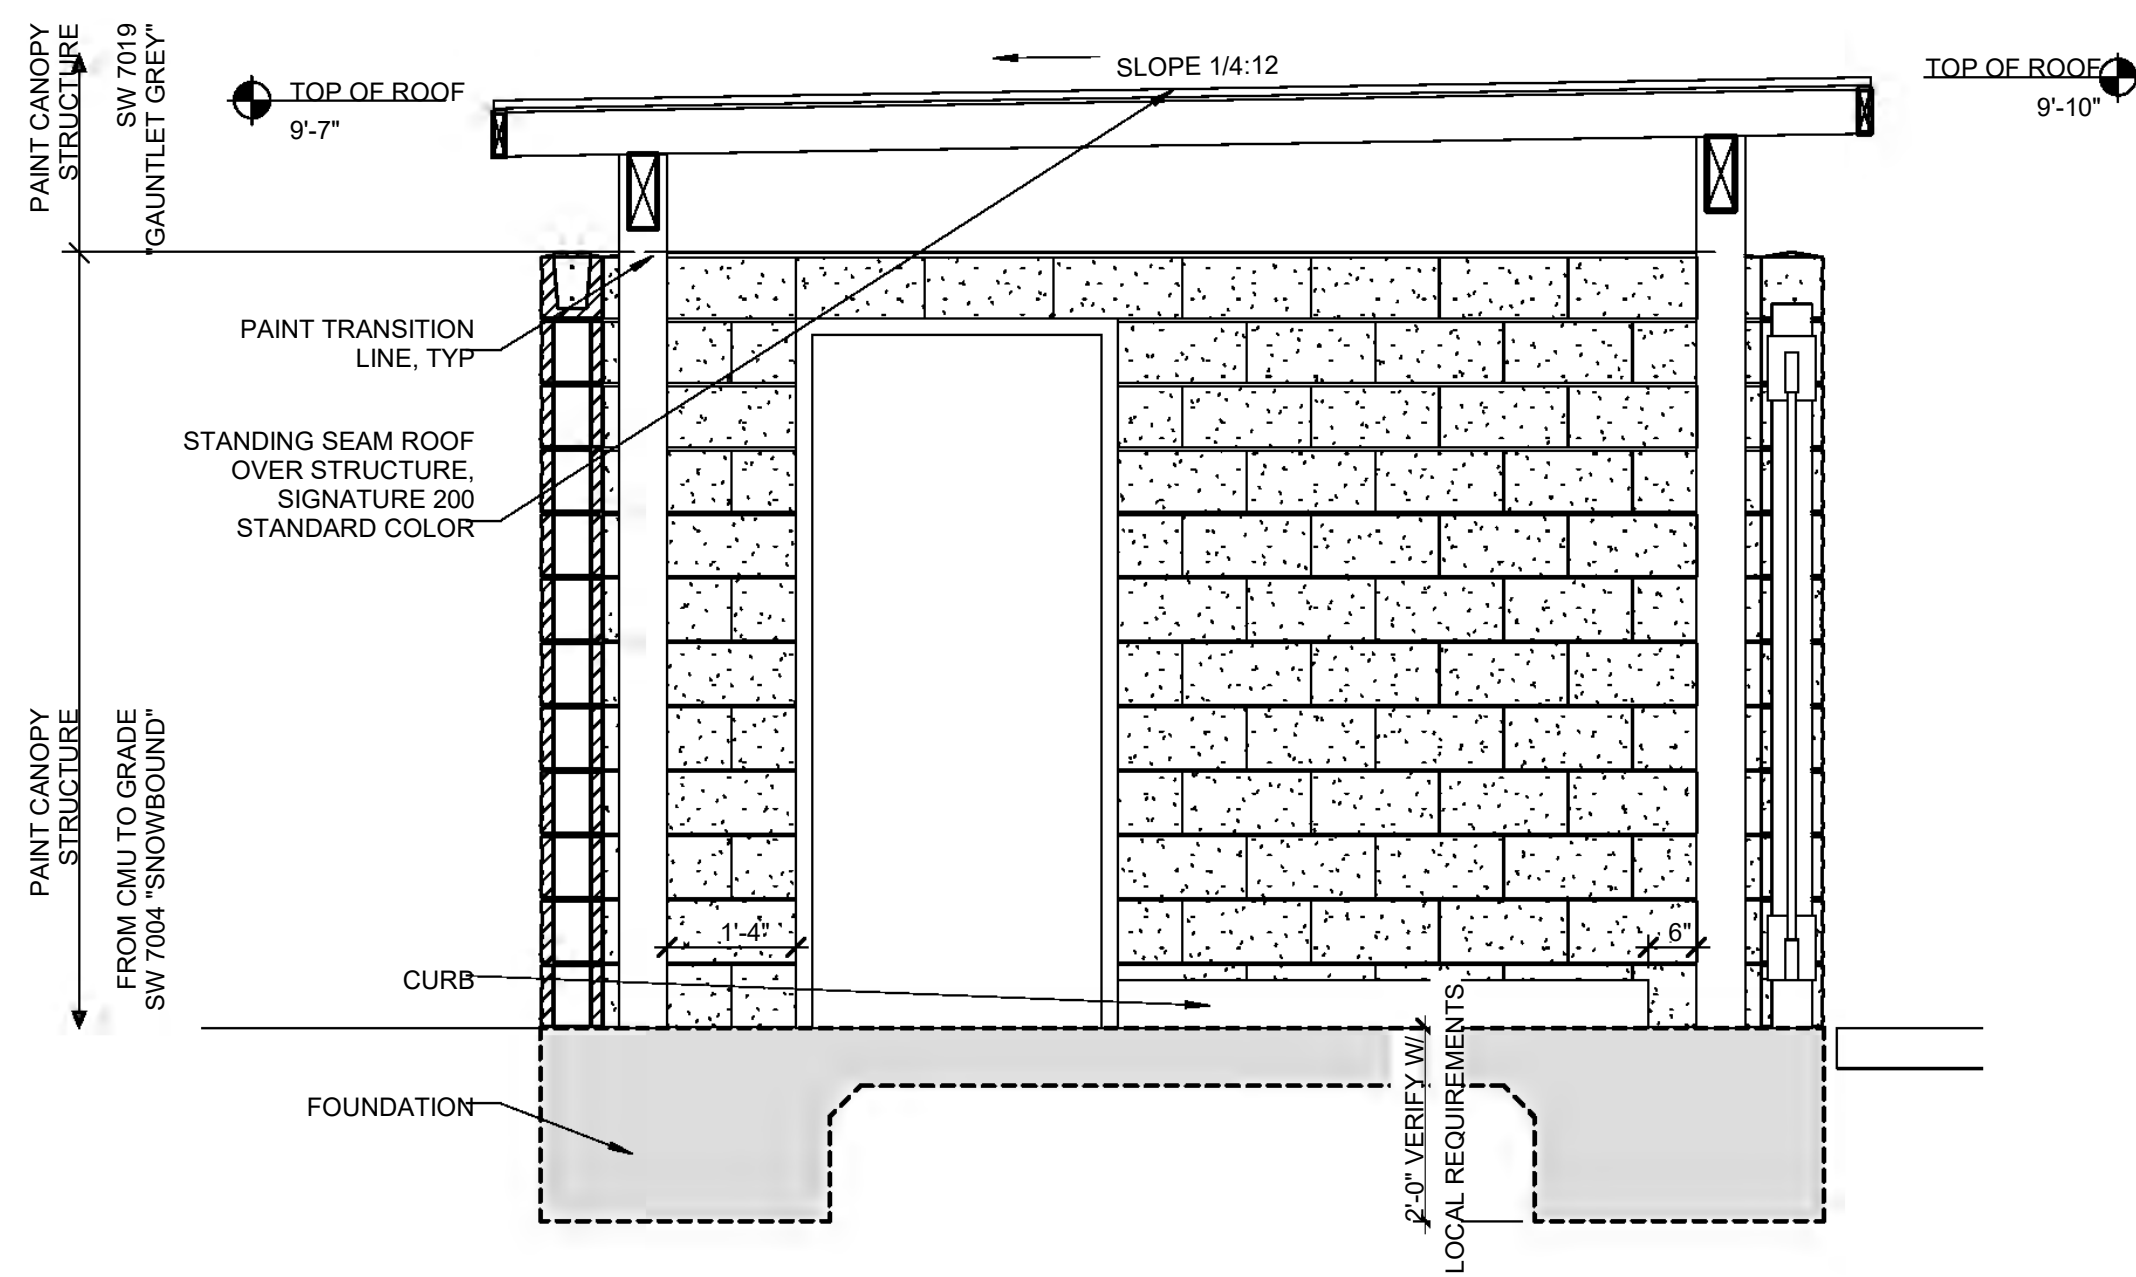


7 TRASH ENCLOSURE GATE SECTION
1/2" = 1'-0"

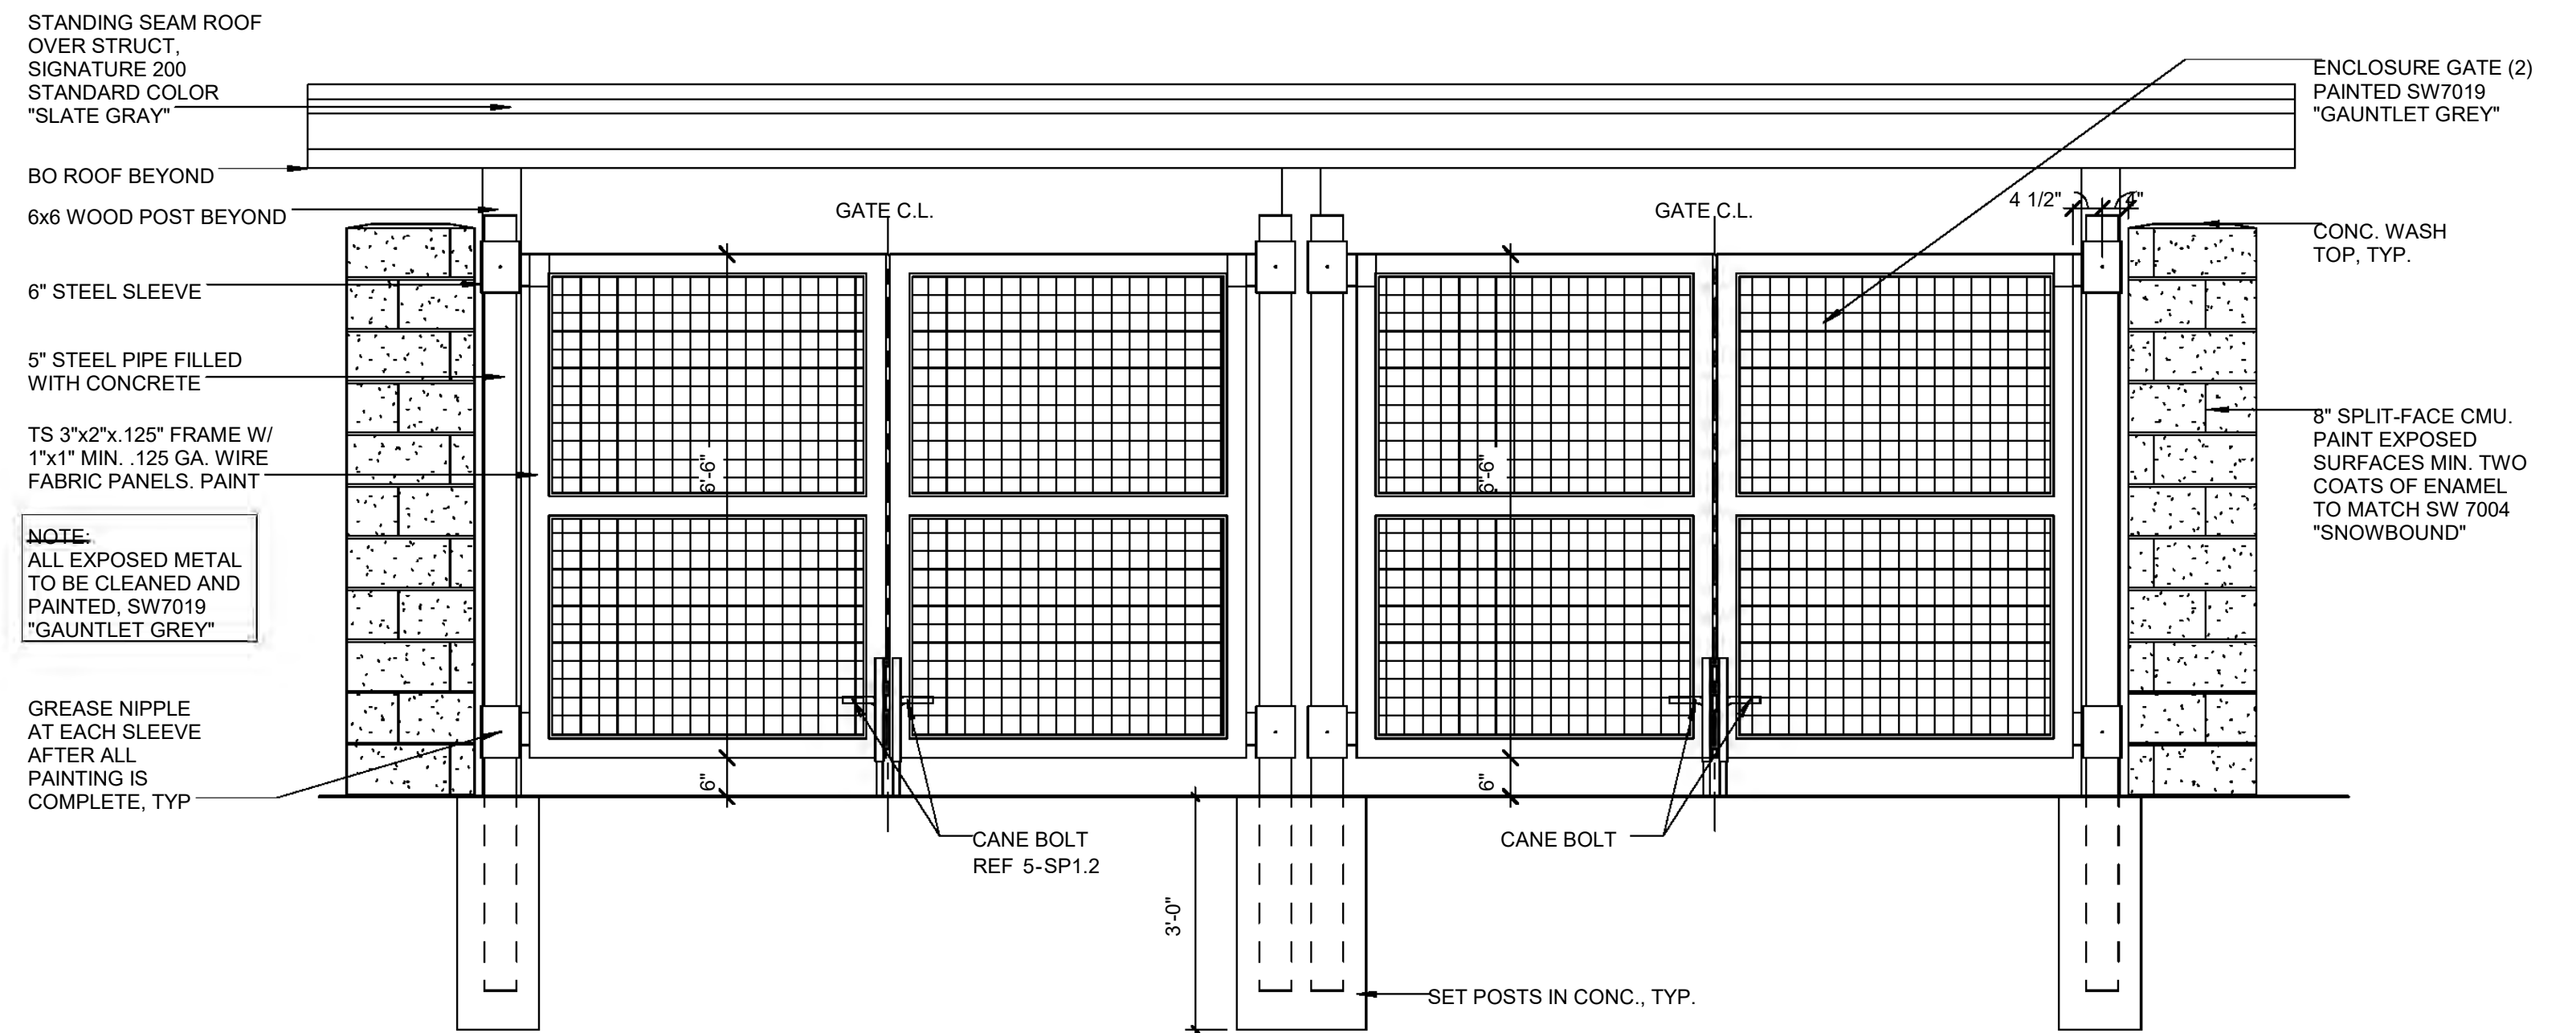


6 TRASH ENCLOSURE GATE ELEVATION
1/2" = 1'-0"

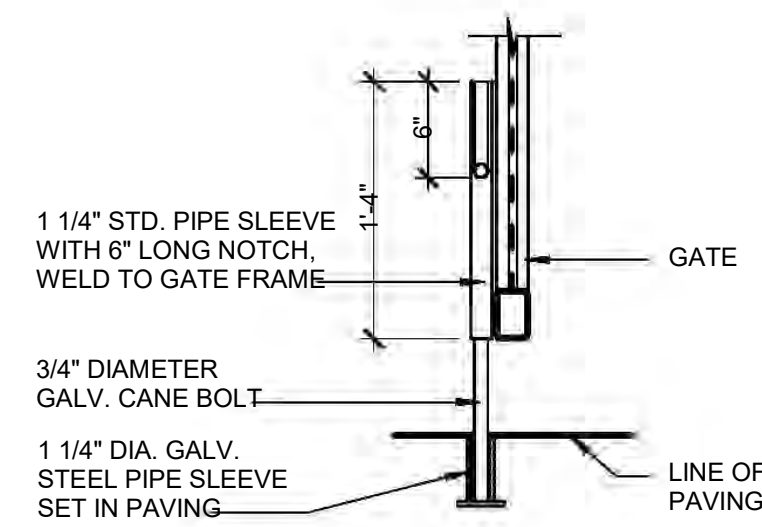


5 LATCH DETAIL
1" = 1'-0"

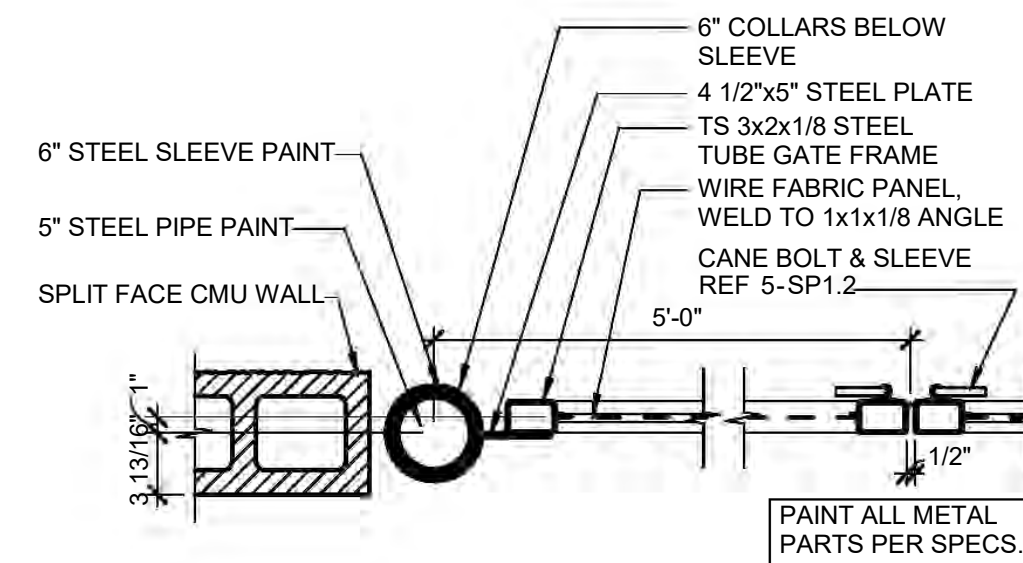


4 SECTION THROUGH GATE
1" = 1'-0"

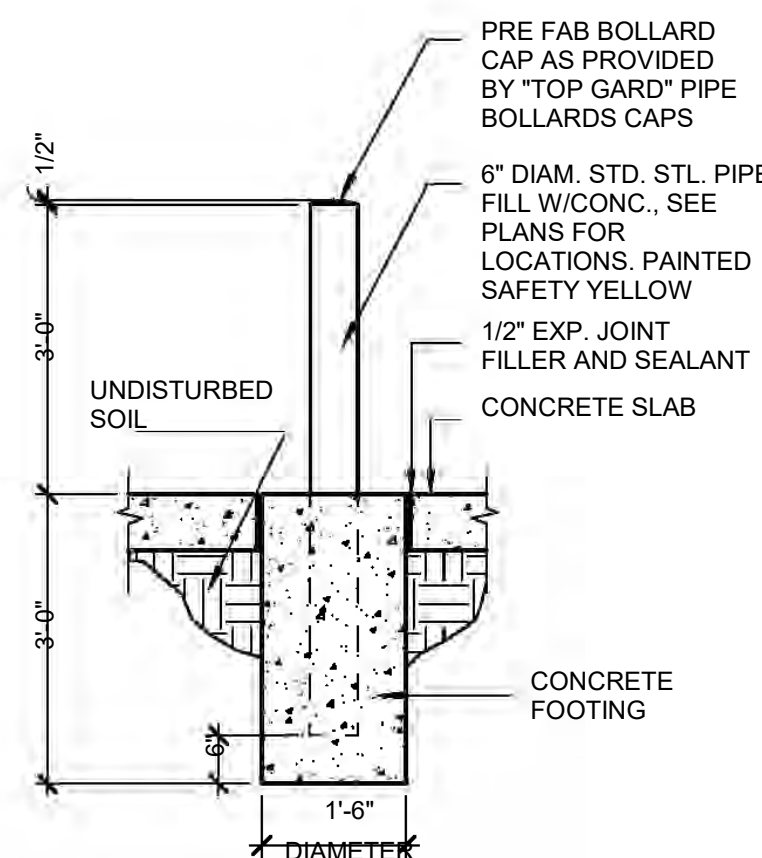

3 PIPE BOLLARD
1/2" = 1'-0"

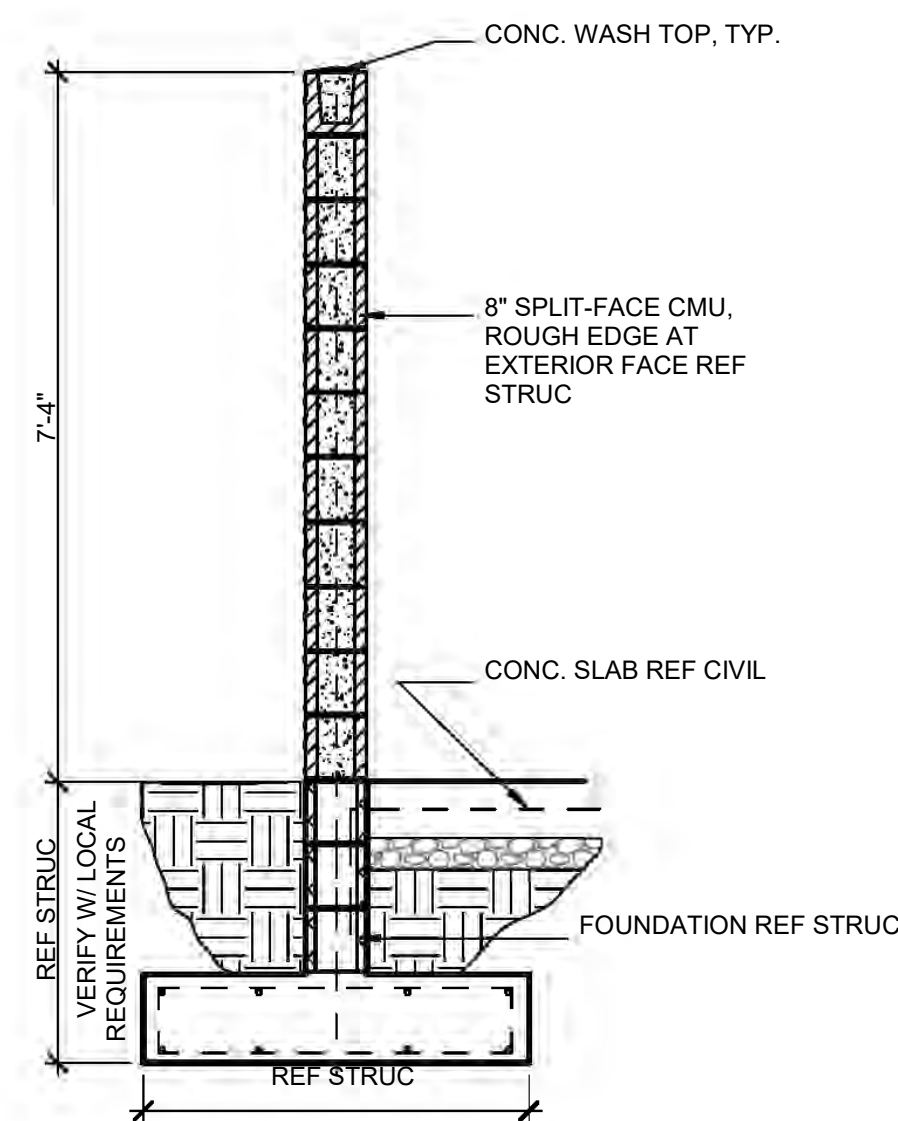

2 TRASH ENCLOSURE WALL SECTION
1/2" = 1'-0"

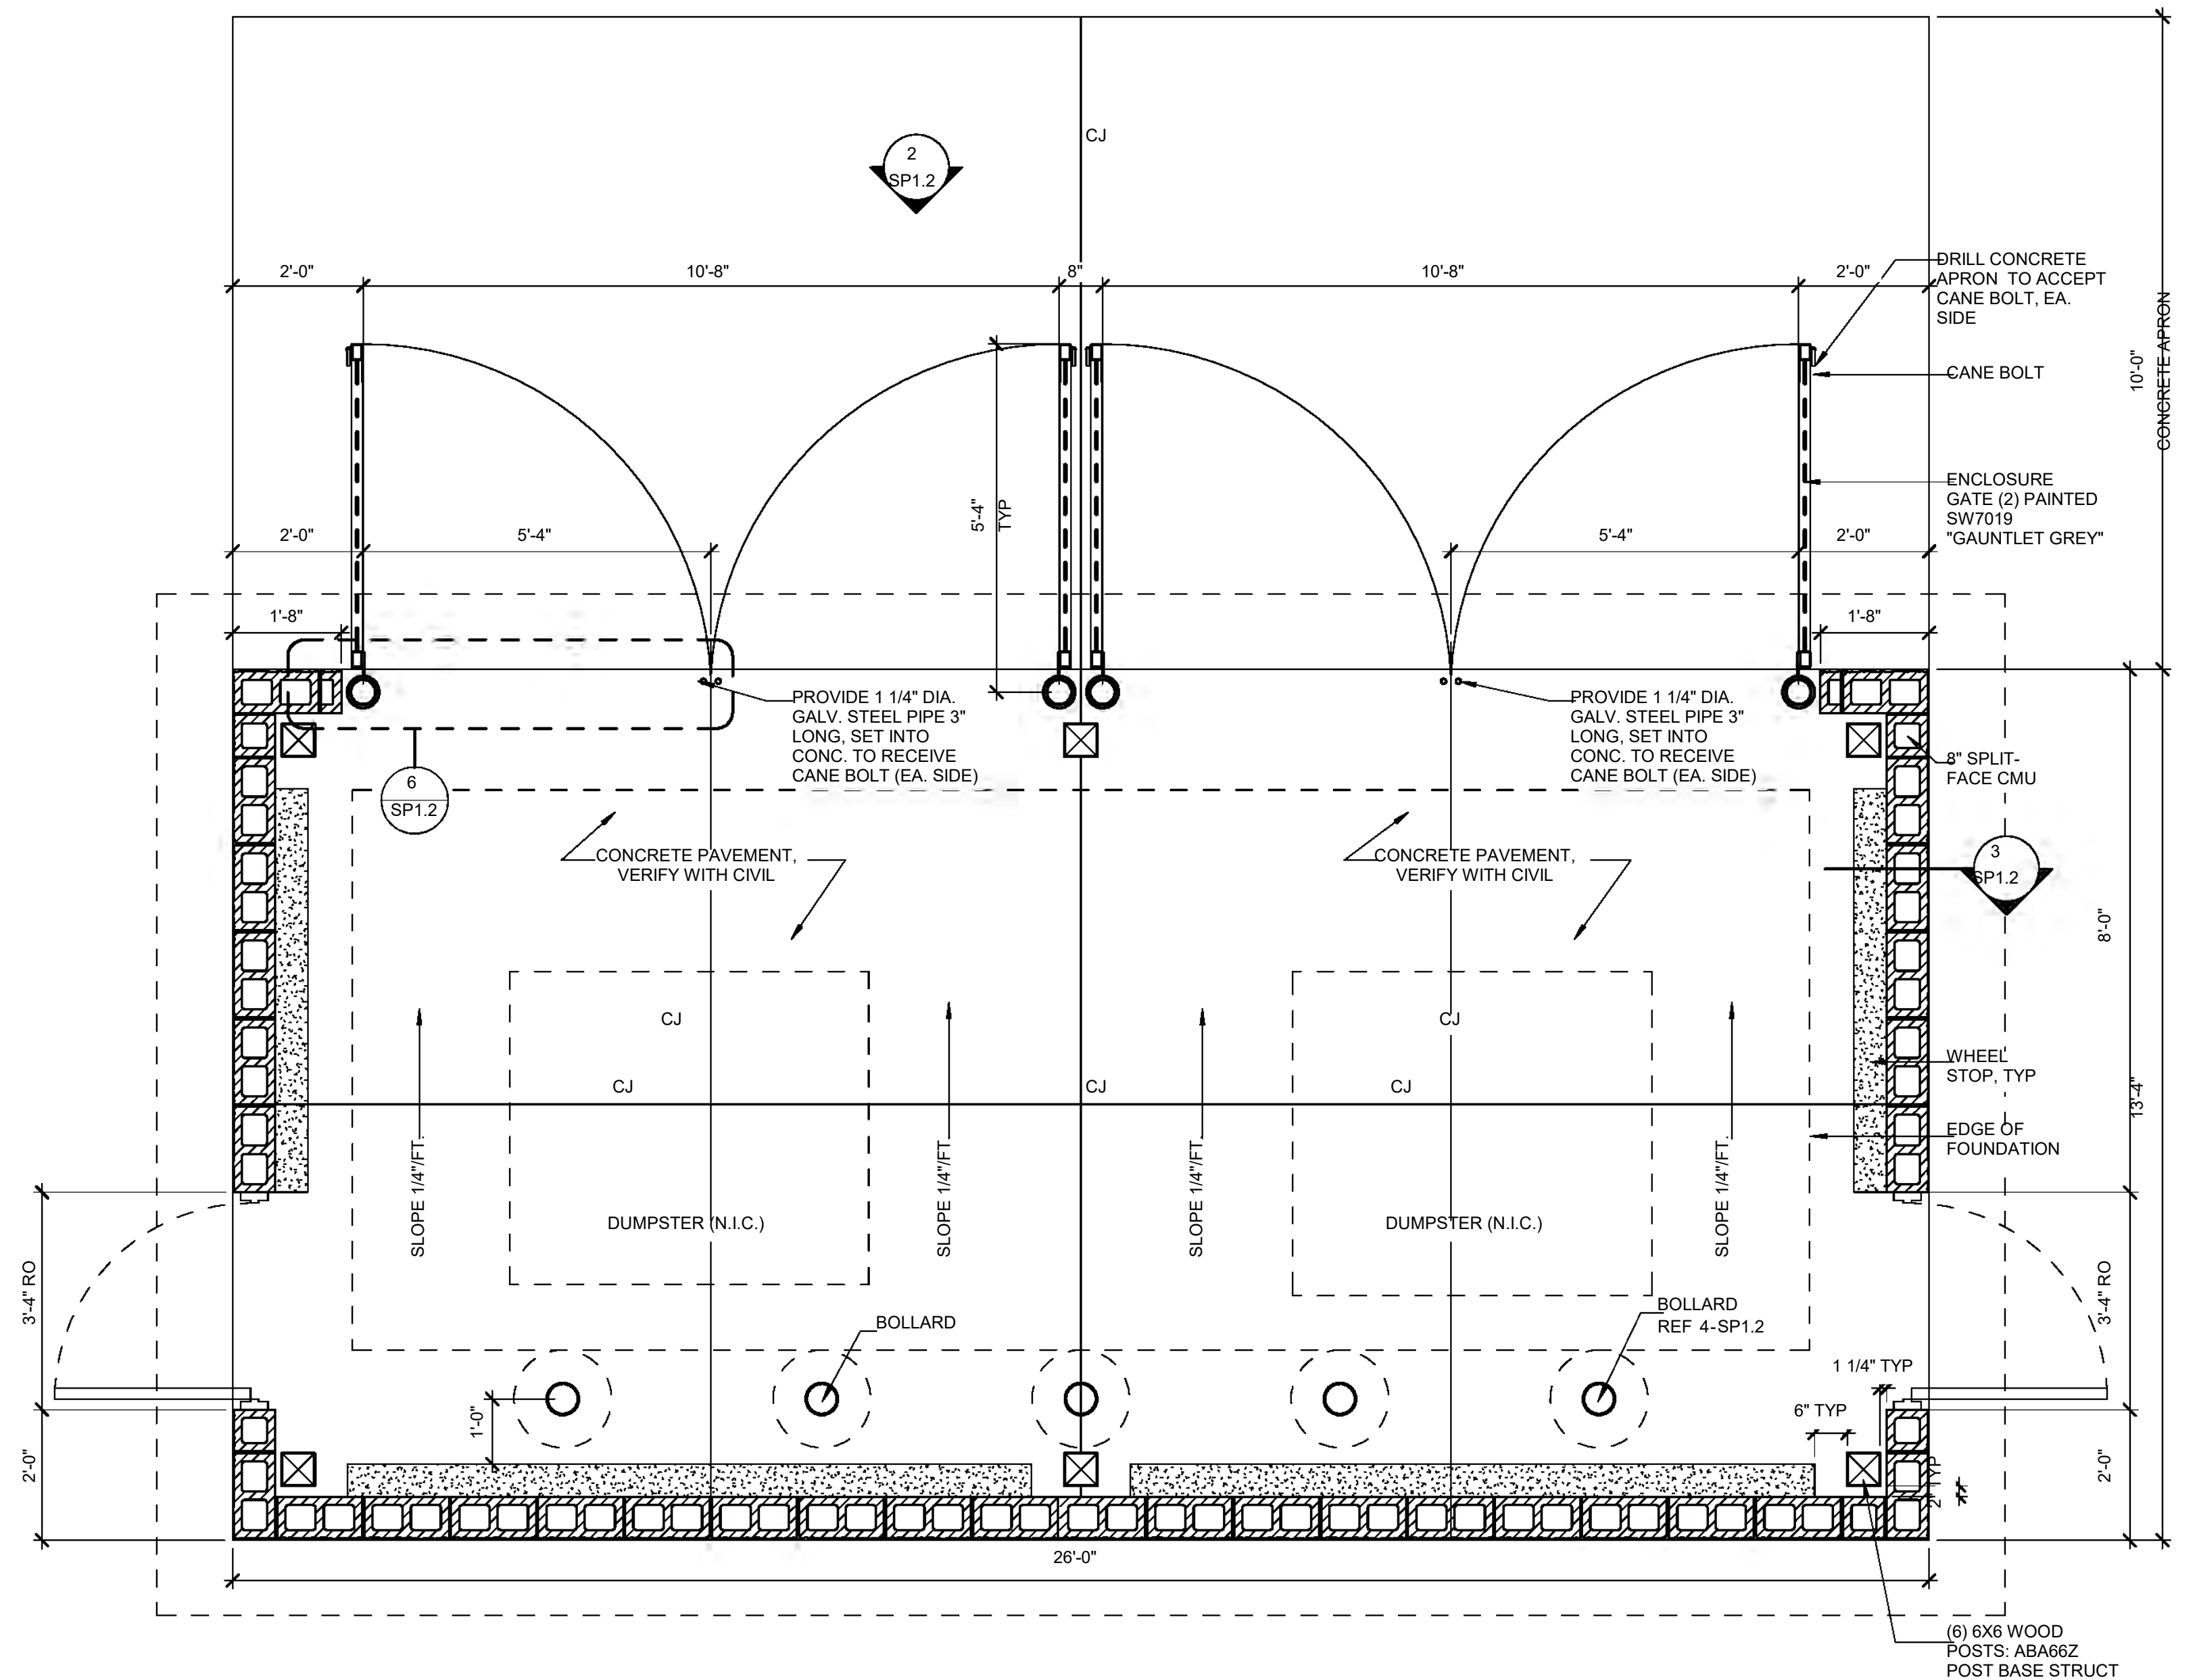

1 TRASH ENCLOSURE PLAN
1/2" = 1'-0"



SW 7004 Snowbound
Cementitious Siding



SW 7023 Requisite Gray
Cementitious Siding



SW 7026 Griffin
Cementitious Siding



SW 7069 Iron Ore
Cementitious Siding



El Dorado: Bluffstone Mineret
Adhered Stone