


City of Morro Bay
Planning Commission Approval

Project #: MAJ25-003

Approved as Submitted

Approval Date: 02-03-2026

Planner: Lee Ackerman

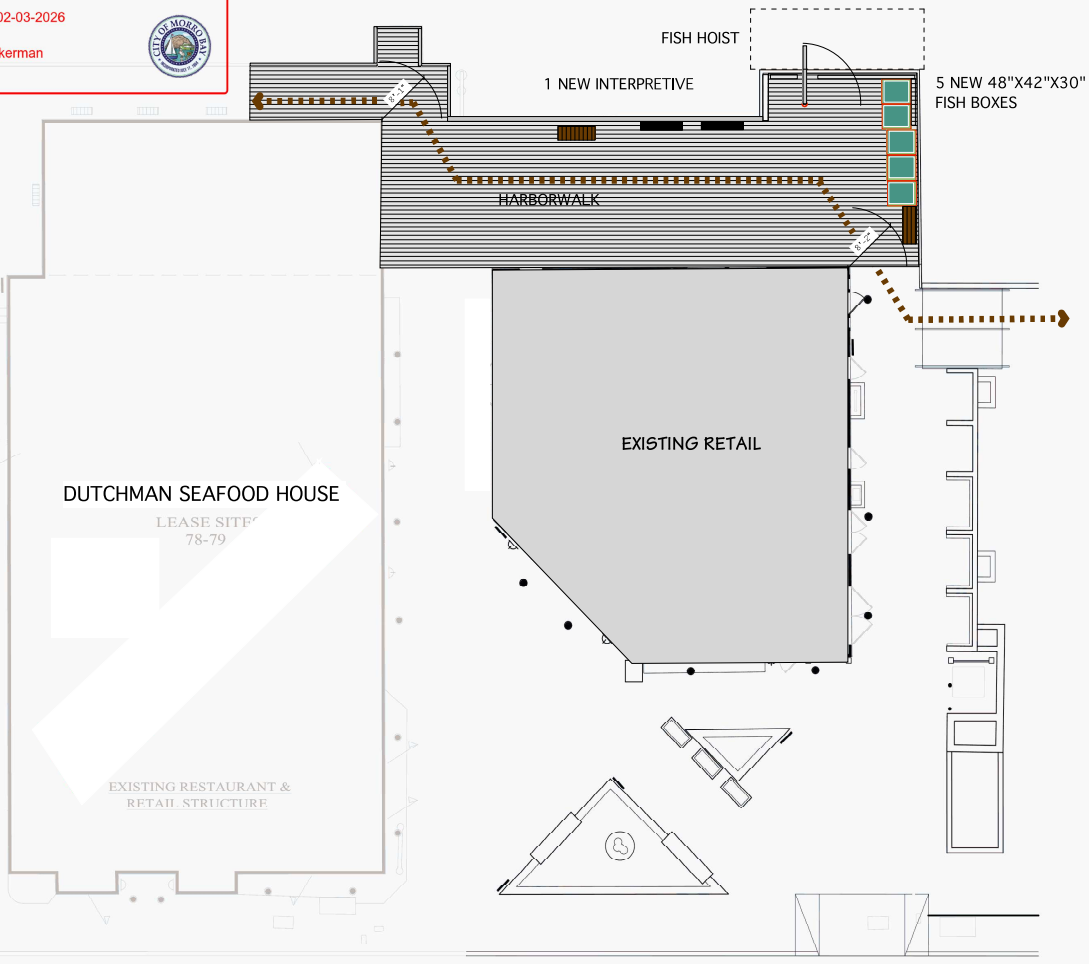

EMBARCADERO
SCALE 1/8" = 1'-0"
N →




48"x42"x30" FISH CONTAINER



PROPOSED VIEW LOOKING WEST W/ B'+ ACCESS



PROPOSED VIEW LOOKING NORTH W/ 2 INTERPRETIVE SIGNS

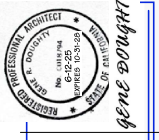

LAND/SEA INTERFACE
GENE DOUGHTY-ARCHITECT
1-805-772-8436

VAN BEURDEN
HARBORWALK MODIFICATION
715 EMBARCADERO, MORRO BAY, CALIF.

FISH BOXES

6-12-25
DRAWN: GD
SCALE: AS NOTED

SHEET
A1
OF 8 SHEET